

# **LAKEWOOD PARK**

## **COMMUNITY DEVELOPMENT DISTRICT**

**October 28, 2020**

**BOARD OF SUPERVISORS**

**ORGANIZATIONAL**

**MEETING AGENDA**

**LAKEWOOD PARK**  
**COMMUNITY DEVELOPMENT DISTRICT**

**AGENDA**  
**LETTER**

**Lakewood Park Community Development District**  
**OFFICE OF THE DISTRICT MANAGER**  
**2300 Glades Road, Suite 410W•Boca Raton, Florida 334313**  
**Phone: (561) 571-0010•Toll-free: (877) 276-0889•Fax: (561) 571-0013**

October 21, 2020

Board of Supervisors  
Lakewood Park Community Development District

Dear Board Members:

An Organizational Meeting of the Lakewood Park Community Development District will be held on October 28, 2020 at 2:00 p.m., via Zoom at <https://zoom.us/j/2043596216>, Meeting ID 204 359 6216 or by dialing 1-929-205-6099, Meeting ID 204 359 6216. The agenda is as follows:

1. Call to Order/Roll Call
2. Public Comments

**GENERAL DISTRICT ITEMS**

3. Administration of Oath of Office to Initial Board of Supervisors *(the following will be provided in a separate package)*
  - A. Guide to Sunshine Amendment and Code of Ethics for Public Officers and Employees
  - B. Membership, Obligations and Responsibilities
  - C. Chapter 190, Florida Statutes
  - D. Financial Disclosure Forms
    - I. Form 1: Statement of Financial Interests
    - II. Form 1X: Amendment to Form 1, Statement of Financial Interests
    - III. Form 1F: Final Statement of Financial Interests
  - E. Form 8B: Memorandum of Voting Conflict
4. Consideration of Resolution 2021-01, Designating a Chair, a Vice Chair, a Secretary, Assistant Secretaries, a Treasurer and an Assistant Treasurer of the Lakewood Park Community Development District, and Providing for an Effective Date

**ATTENDEES:**

Please identify yourself each time you speak to facilitate accurate transcription of meeting minutes.

## ORGANIZATIONAL MATTERS

5. Consideration of the Following Organizational Matters:
  - A. Resolution 2021-02, Appointing and Fixing the Compensation of the District Manager; Appointing a Methodology Consultant; and Providing an Effective Date
    - Agreement for District Management Services: *Wrathell, Hunt and Associates, LLC*
  - B. Resolution 2021-03, Appointing Legal Counsel for the District, Authorizing Its Compensation and Providing for an Effective Date
    - Letter of Representation for District Counsel Services: *Cobb Cole*
  - C. Resolution 2021-04, Designating a Registered Agent and Registered Office of the District, and Providing for an Effective Date
  - D. Resolution 2021-05, Appointing and Fixing the Compensation of the Interim District Engineer and Providing an Effective Date
    - Interim Engineering Services Agreement: *Madden, Moorhead & Stokes, LLC*
  - E. Authorization of Request for Qualifications for Engineering Services
  - F. Board Member Compensation: 190.006 (8), F.S.
  - G. Resolution 2021-06, Designating the Primary Administrative Office and Principal Headquarters of the District; Designating the Location of the Local District Records Office; and Providing an Effective Date
  - H. Resolution 2021-07, Setting Forth the Policy of the District Board of Supervisors with Regard to the Support and Legal Defense of the Board of Supervisors, District Officers, and Retained Staff; and Providing for an Effective Date
    - Authorization to Obtain General Liability and Public Officers' Insurance
  - I. Resolution 2021-08, Providing for the Public's Opportunity to Be Heard; Designating Public Comment Periods; Designating a Procedure to Identify Individuals Seeking to Be Heard; Addressing Public Decorum; Addressing Exceptions; and Providing for Severability and an Effective Date
  - J. Resolution 2021-09, Providing for the Appointment of a Records Management Liaison Officer; Providing the Duties of the Records Management Liaison Officer; Adopting a Records Retention Policy; and Providing for Severability and Effective Date

- K. Resolution 2021-10, Granting the Chair the Authority to Execute Real and Personal Property Conveyance and Dedication Documents, Plats and Other Documents Related to the Development of the District's Improvements; Approving the Scope and Terms of Such Authorization; Providing a Severability Clause ; and Providing an Effective Date
- L. Resolution 2021-11, Ratifying, Confirming and Approving the Recording of the Notice of Establishment of the District, and Providing for an Effective Date
- M. Authorization of RFP for Annual Audit Services
  - Designation of Board of Supervisors as Audit Committee
- N. Strange Zone, Inc., Quotation #M20-1014 for District Website Design, Maintenance and Domain
- O. ADA Site Compliance Proposal for Website Compliance Shield, Accessibility Policy and One (1) Annual Technological Audit
- P. Resolution 2021-12, To Designate Date, Time and Place of Public Hearing and Authorization to Publish Notice of Such Hearing for the Purpose of Adopting Rules of Procedure of the District; and Providing an Effective Date
  - I. Rules of Procedure
  - II. Notices
    - Notice of Rule Development
    - Notice of Rulemaking
- Q. Resolution 2021-13, Designating a Date, Time and Location for Landowners' Meeting of the District, and Providing for an Effective Date
- R. Resolution 2021-14, Adopting the Annual Meeting Schedule for Fiscal Year 2020-2021; and Providing for an Effective Date
- S. Resolution 2021-15, Approving the Florida Statewide Mutual Aid Agreement; Providing for Severability; and Providing for an Effective Date
- T. Resolutionn 2021-16, Approving an Interlocal Agreement Between the City of Deland, Florida and Lakewood Park Community Development District Regarding the Exercise of Powers and Cooperation on Providing Additional Disclosure and Notices

#### **BANKING MATTERS**

- 6. Consideration of the Following Banking Matters:

- A. Resolution 2021-17, Designating a Public Depository for Funds of the District and Providing an Effective Date
- B. Resolution 2021-18, Directing Wrathell, Hunt and Associates, LLC, to Establish a Local Bank Account for the District and Appointing Signatories on the Account and Providing an Effective Date

#### BUDGETARY MATTERS

- 7. Consideration of the Following Budgetary Matters:
  - A. Resolution 2021-19, Approving a Proposed Budget for Fiscal Year 2020/2021 and Setting a Public Hearing Thereon Pursuant to Florida Law; Addressing Transmittal, Posting and Publication Requirements; Addressing Severability; and Providing an Effective Date
  - B. Fiscal Year 2020/2021 Budget Funding Agreement
  - C. Resolution 2021-20, Adopting the Alternative Investment Guidelines for Investing Public Funds in Excess of Amounts Needed to Meet Current Operating Expenses, in Accordance with Section 218.415(17), Florida Statutes, and Providing an Effective Date
  - D. Resolution 2021-21, Authorizing the Disbursement of Funds for Payment of Certain Continuing Expenses Without Prior Approval of the Board of Supervisors; Authorizing the Disbursement of Funds for Payment of Certain Non-Continuing Expenses Without Prior Approval of the Board of Supervisors; Providing for a Monetary Threshold; and Providing for Severability and an Effective Date
  - E. Resolution 2021-22, Adopting a Policy for Reimbursement of District Travel Expenses; and Providing for Severability and an Effective Date
  - F. Resolution 2021-23, Adopting Prompt Payment Policies and Procedures Pursuant to Chapter 218, Florida Statutes; Providing for Severability and an Effective Date
  - G. Resolution 2021-24, Adopting an Internal Controls Policy Consistent with Section 218.33, Florida Statutes; Providing an Effective Date

#### BOND FINANCING RELATED MATTERS

- 8. Consideration of the Following Bond Financing Related Matters:
  - A. Bond Financing Team Funding Agreement
  - B. Engagement of Bond Financing Professionals
    - I. Underwriter/Investment Banker: *FMSbonds, Inc.*
    - II. Bond Counsel: *Greenberg Traurig, P.A.*

- III. Trustee, Paying Agent and Registrar: *U.S Bank, N.A.*
- C. Resolution 2021-25, Designating a Date, Time, and Location of a Public Hearing Regarding the District's Intent to Use the Uniform Method for the Levy, Collection, and Enforcement of Non-Ad Valorem Special Assessments as Authorized by Section 197.3632, Florida Statutes; Authorizing the Publication of the Notice of Such Hearing; and Providing an Effective Date
- D. Presentation of Engineer's Report for Capital Improvements
- E. Presentation of Master Special Assessment Methodology Report
- F. Resolution 2021-26, Declaring Special Assessments; Indicating the Location, Nature and Estimated Cost of Those Infrastructure Improvements Whose Cost is to be Defrayed By the Special Assessments; Providing the Portion of the Estimated Cost of the Improvements to be Defrayed by the Special Assessments; Providing the Manner in Which Such Special Assessments Shall be Made; Providing When Such Special Assessments shall be Paid; Designating Lands Upon Which the Special Assessments Shall be Levied; Providing for an Assessment Plat; Adopting a Preliminary Assessment Roll; Providing For Publication of this Resolution
- G. Resolution 2021-27, Setting a Public Hearing for the Purpose of Hearing Public Comment on Imposing a Special Assessment on Certain Property Within the District Generally Described as the Lakewood Park Community Development District In Accordance With Chapters 170, 190 and 197, Florida Statutes
- H. Resolution 2021-28, Authorizing the Issuance of Not to Exceed \$16,900,000 Aggregate Principal Amount of Lakewood Park Community Development District Special Assessment Bonds, in One or More Series, To Pay All or a Portion of the Design, Acquisition, Construction Costs of Certain Public Infrastructure Improvements, Including, But Not Limited To, Stormwater Management and Control Facilities, Including, But Not Limited To, Related Earthwork and Acquisition of Lands Relating Thereto; Offsite and Onsite Roadway Improvements; Landscaping and Irrigation in Public Rights-of-Way, Entrance Features; Undergrounding Differential Cost of Electric Utilities; Mitigation; Parks and Green Space; and All Related Soft and Incidental Costs (Collectively, the "Project"), Pursuant to Chapter 190, Florida Statutes, as Amended; Appointing U.S. Bank National Association to Serve as Trustee; Approving the Execution and Delivery of a Master Trust Indenture and a Supplemental Trust Indenture in Substantially the Forms Attached Hereto; Providing That Such Bonds Shall Not Constitute a Debt, Liability or Obligation of Lakewood Park Community Development District (Except as Otherwise Provided Herein), The City of Deland,

Florida, Volusia County, Florida, or of the State of Florida or of Any Other Political Subdivision Thereof, But Shall Be Payable Solely From Special Assessments Assessed and Levied on the Property Within the District Benefited By the Project and Subject To Assessment; Providing for the Judicial Validation of Such Bonds; and Providing for Other Related Matters

9. Staff Reports
  - A. District Counsel: *Cobb Cole*
  - B. District Engineer (Interim): *Madden, Moorhead & Stokes, LLC*
  - C. District Manager: *Wrathell, Hunt and Associates, LLC*
10. Board Members' Comments/Requests
11. Public Comments
12. Adjournment

The third order of business is general in nature; you will subscribe to an Oath of Office. As a Supervisor, you are a local public official and, as such, subject to financial disclosure requirements, Code of Ethics for Public Officers and Employees, and the Sunshine Law. The enclosed, Form 1 – Statement of Financial Interests, must be completed and mailed to the Supervisor of Elections, in the county in which you permanently reside, within 30 days of appointment to office.

The fourth order of business deals with the designation and appointment of officers, which will be evidenced by the adoption of Resolution 2021-01. The following guidelines are recommended for consideration by the Board:

- |            |  |
|------------|--|
| Chair      | Elected by the Board members and must be a member of the Board. He/She is responsible for conducting the meetings of the Board and for signing required documents of the District.   |
| Vice Chair | Elected by the Board members and must be a member of the Board. He/She acts in the position of Chair in the absence of the Chair.  |
| Secretary  | Elected by the Board members and can be either a member of the Board or a member of the District's Staff. The Secretary of the Board is responsible for keeping all of the District's public records, including minutes, agendas, etc., along with attesting to the Chair's signature on documents. Generally, the District Manager serves as the Secretary. |



- Treasurer Elected by the Board members and either a member of the Board or a member of the District's Staff. The Treasurer of the Board is responsible for maintaining the District's accounting records, including coordination with the Trustee, the Auditor, Accounts Payable, and Payroll Staff, etc. Generally, the District Manager serves as the Treasurer.
- Assistant Treasurer Elected by the Board members and either a member of the Board or a member of the District's Staff. The Assistant Treasurer of the Board is responsible for supporting the Treasurer in maintaining the District's accounting records, including coordination with the Trustee, the Auditor, Accounts Payable, and Payroll Staff, etc.
- Assistant Secretary Elected by the Board members and recommended to be all other members of the Board who do not hold either the Chair's or the Vice Chair's position.

The fifth order of business relates to organizational matters, including the appointment of the District Manager, General Counsel, Interim Engineer, designation of Registered Agent, Primary Administrative Office, as well as website related items. In addition, the Board will also address the selection of dates and a location for the District's regular meeting schedule for Fiscal Year 2021. Generally, the Board meets on a monthly basis throughout the year, and the establishment of a regular meeting date, time and location is recommended.

The sixth order of business deals with banking matters including designation of a Qualified Public Depository, establishment of a District checking account and designation of signatories.

The seventh order of business deals with budgetary matters, including consideration of the proposed budget for Fiscal Year 2020/2021 and adoption of a resolution approving the proposed budget for the purpose of setting a public hearing to adopt the final budget. The Board will also be considering the Fiscal Year 2020/2021 Funding Agreement, Alternative Investment Guidelines for the District, as well as Prompt Payment Policies.


The eighth order of business deals with bond financing related matters.

["Further, please be advised that the Florida Governor's Office has declared a state of emergency due to the Coronavirus \(COVID-19\). As reported by the Center for Disease Control and World Health Organization, COVID-19 can spread from person-to-person through small droplets from the nose or mouth, including when an individual coughs or sneezes. These droplets may land on objects and surfaces. Other people may contract COVID-19 by touching these objects or surfaces, then touching their eyes, nose or mouth. Therefore, merely cleaning facilities, while extremely important and vital in this crisis, may not be enough to stop the spread of this virus.](#)

“That said, the District wants to encourage public participation in a safe and efficient manner. Toward that end, anyone wishing to listen to and/or participate in the meeting can do so via Zoom details specified herein. . Additionally, participants are encouraged to submit questions and comments in advance to the District’s manager at [wraithllc@whhassociates.com](mailto:wraithllc@whhassociates.com).

If you should have any questions or concerns, please do not hesitate to contact me directly at (561) 719-8675.

Sincerely,

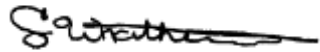

Craig Wrathell  
District Manager

**MEETING PARTICIPATION OPTIONS**

Join Zoom Meeting <https://zoom.us/j/2043596216>

Meeting ID: 204 359 6216

Dial by Location: 1-929-205-6099 US

Meeting ID: 204 359 6216

# **LAKEWOOD PARK**

**COMMUNITY DEVELOPMENT DISTRICT**

**3**

**LAKWOOD PARK COMMUNITY DEVELOPMENT DISTRICT  
BOARD OF SUPERVISORS  
OATH OF OFFICE**

I, \_\_\_\_\_, A CITIZEN OF THE STATE OF FLORIDA AND OF THE UNITED STATES OF AMERICA, AND BEING EMPLOYED BY OR AN OFFICER OF LAKEWOOD PARK COMMUNITY DEVELOPMENT DISTRICT AND A RECIPIENT OF PUBLIC FUNDS AS SUCH EMPLOYEE OR OFFICER, DO HEREBY SOLEMNLY SWEAR OR AFFIRM THAT I WILL SUPPORT THE CONSTITUTION OF THE UNITED STATES AND OF THE STATE OF FLORIDA.

\_\_\_\_\_  
Board Supervisor

ACKNOWLEDGMENT OF OATH BEING TAKEN

STATE OF FLORIDA  
COUNTY OF \_\_\_\_\_

The foregoing oath was administered before me before me by means of  physical presence or  online notarization on this \_\_\_ day of \_\_\_\_\_, 2020, by \_\_\_\_\_, who is personally known to me or has produced \_\_\_\_\_ as identification, and is the person described in and who took the aforementioned oath as a Member of the Board of Supervisors of Lakewood Park Community Development District and acknowledged to and before me that he/she took said oath for the purposes therein expressed.

(NOTARY SEAL)

\_\_\_\_\_  
Notary Public, State of Florida  
Print Name: \_\_\_\_\_  
Commission No.: \_\_\_\_\_ Expires: \_\_\_\_\_

-----  
MAILING ADDRESS:  Home  Office County of Residence \_\_\_\_\_

\_\_\_\_\_  
Street Phone Fax

\_\_\_\_\_  
City, State, Zip Email Address

**LAKEWOOD PARK**  
**COMMUNITY DEVELOPMENT DISTRICT**

**3A**

# FLORIDA COMMISSION ON ETHICS



GUIDE  
to the  
SUNSHINE AMENDMENT  
and  
CODE of ETHICS  
for Public Officers and Employees

---

**2020**

State of Florida  
COMMISSION ON ETHICS

**Kimberly Bonder Rezanka, *Chair***  
Cocoa

**Daniel Brady, PH.D., *Vice Chair***  
Miami Shores

**Jason David Berger**  
Palm City

**Antonio Carvajal**  
Tallahassee

**Glenton “Glen” Gilzean, JR.**  
Orlando

**John Grant**  
Tampa

**Joanne Leznoff**  
Fernandina Beach

**F. Shields McManus**  
Stuart

**William “Willie” N. Meggs**  
Tallahassee

**C. Christopher Anderson**  
*Executive Director*  
P.O. Drawer 15709  
Tallahassee, FL 32317-5709  
[www.ethics.state.fl.us](http://www.ethics.state.fl.us)  
(850) 488-7864\*

\*Please direct all requests for information to this number.

# TABLE OF CONTENTS

I. HISTORY OF FLORIDA’S ETHICS LAWS.....	1
II. ROLE OF THE COMMISSION ON ETHICS .....	2
III. THE ETHICS LAWS.....	2
A. PROHIBITED ACTIONS OR CONDUCT .....	3
1. Solicitation or Acceptance of Gifts .....	3
2. Unauthorized Compensation .....	3
3. Misuse of Public Position .....	4
4. Disclosure or Use of Certain Information.....	4
5. Solicitation or Acceptance of Honoraria .....	4
B. PROHIBITED EMPLOYMENT AND .. BUSINESS RELATIONSHIPS.....	5
1. Doing Business With One’s Agency .....	5
2. Conflicting Employment or Contractual Relationship.....	5
3. Exemptions .....	5
4. Additional Exemption .....	6
5. Lobbying State Agencies by Legislators.....	7
6. Employees Holding Office .....	7
7. Professional & Occupational Licensing Board Members .....	7
8. Contractual Services: Prohibited Employment .....	7
9. Local Government Attorneys .....	7
10. Dual Public Employment .....	7
C. RESTRICTIONS ON APPOINTING, EMPLOYING, AND CONTRACTING WITH RELATIVES.....	8
1. Anti-Nepotism Law .....	8
2. Additional Restrictions .....	8
D. POST OFFICEHOLDING & EMPLOYMENT (REVOLVING DOOR) RESTRICTIONS .....	8
1. Lobbying By Former Legislators, Statewide Elected Officers, and Appointed State Officers .....	8
2. Lobbying By Former State Employees.....	8
3. Additional Restrictions on Former State Employees .....	9
4. Lobbying By Former Local Government Officers and Employees.....	10
E. VOTING CONFLICTS OF INTEREST .....	10



F. DISCLOSURES .....	11
1. Form 1 - Limited Financial Disclosure .....	11
2. Form 1F - Final Form 1.....	14
3. Form 2 - Quarterly Client Disclosure .....	15
4. Form 6 - Full and Public Disclosure .....	15
5. Form 6F - Final Form 6.....	16
6. Form 9 - Quarterly Gift Disclosure .....	16
7. Form 10 - Annual Disclosure of Gifts from Governmental Entities and Direct Support Organizations and Honorarium Event-Related Expenses .....	16
8. Form 30 - Donor’s Quarterly Gift Disclosure.....	17
9. Forms 1X and 6X – Amendments .....	18
IV. AVAILABILITY OF FORMS.....	18
V. PENALTIES.....	19
A. For Violations of the Code of Ethics .....	19
B. For Violations by Candidates .....	19
C. For Violations by Former Officers and Employees .....	19
D. For Lobbyists and Others.....	19
E. Felony Convictions: Forfeiture of Retirement Benefits .....	20
F. Automatic Penalties for Failure to File Annual Disclosure.....	20
VI. ADVISORY OPINIONS.....	20
A. Who Can Request an Opinion.....	20
B. How to Request an Opinion.....	20
C. How to Obtain Published Opinions.....	21
VII. COMPLAINTS.....	21
A. Citizen Involvement .....	21
B. Referrals.....	21
C. Confidentiality.....	21
D. How the Complaint Process Works .....	22
E. Dismissal of Complaint at Any Stage of Disposition .....	23
F. Statute of Limitations.....	23
VIII. EXECUTIVE BRANCH LOBBYING .....	23
IX. WHISTLE-BLOWER’S ACT .....	24
X. ADDITIONAL INFORMATION .....	24
XI. ONLINE TRAINING .....	25

## I. HISTORY OF FLORIDA'S ETHICS LAWS

Florida has been a leader among the states in establishing ethics standards for public officials and recognizing the right of citizens to protect the public trust against abuse. Our state Constitution was revised in 1968 to require a code of ethics, prescribed by law, for all state employees and non-judicial officers prohibiting conflict between public duty and private interests.

Florida's first successful constitutional initiative resulted in the adoption of the Sunshine Amendment in 1976, providing additional constitutional guarantees concerning ethics in government. In the area of enforcement, the Sunshine Amendment requires that there be an independent commission (the Commission on Ethics) to investigate complaints concerning breaches of public trust by public officers and employees other than judges.

The Code of Ethics for Public Officers and Employees is found in Chapter 112 (Part III) of the Florida Statutes. Foremost among the goals of the Code is to promote the public interest and maintain the respect of the people for their government. The Code is also intended to ensure that public officials conduct themselves independently and impartially, not using their offices for private gain other than compensation provided by law. While seeking to protect the integrity of government, the Code also seeks to avoid the creation of unnecessary barriers to public service.

Criminal penalties, which initially applied to violations of the Code, were eliminated in 1974 in favor of administrative enforcement. The Legislature created the Commission on Ethics that year "to serve as guardian of the standards of conduct" for public officials, state and local. Five of the Commission's nine members are appointed by the Governor, and two each are appointed by the President of the Senate and Speaker of the House of Representatives. No more than five Commission members may be members of the same political party, and none may be lobbyists, or hold any public employment during their two-year terms of office. A chair is selected from among the members to serve a one-year term and may not succeed himself or herself.

In 2018, Florida's Constitutional Revision Commission proposed, and the voters adopted, changes to Article II, Section 8. The earliest of the changes will take effect December 31, 2020, and will prohibit officials from abusing their position to obtain a disproportionate benefit for themselves or their spouse, child, or employer, or for a business with which the official contracts or is an officer, partner, director, sole proprietor, or in which the official owns an interest. Other changes made to the Constitution place restrictions on lobbying by certain officeholders and employees, and put additional limits on lobbying by former public officers and employees. These changes will become effective December 31, 2022.

## **II. ROLE OF THE COMMISSION ON ETHICS**

In addition to its constitutional duties regarding the investigation of complaints, the Commission:

- Renders advisory opinions to public officials;
- Prescribes forms for public disclosure;
- Prepares mailing lists of public officials subject to financial disclosure for use by Supervisors of Elections and the Commission in distributing forms and notifying delinquent filers;
- Makes recommendations to disciplinary officials when appropriate for violations of ethics and disclosure laws, since it does not impose penalties;
- Administers the Executive Branch Lobbyist Registration and Reporting Law;
- Maintains financial disclosure filings of constitutional officers and state officers and employees; and,
- Administers automatic fines for public officers and employees who fail to timely file required annual financial disclosure.

## **III. THE ETHICS LAWS**

The ethics laws generally consist of two types of provisions, those prohibiting certain actions or conduct and those requiring that certain disclosures be made to the public. The following descriptions of these laws have been simplified in an effort to provide notice of their requirements. Therefore, we suggest that you also review the wording of the actual law. Citations to the appropriate laws are in brackets.

The laws summarized below apply generally to all public officers and employees, state and local, including members of advisory bodies. The principal exception to this broad coverage is the exclusion of judges, as they fall within the jurisdiction of the Judicial Qualifications Commission.

Public Service Commission (PSC) members and employees, as well as members of the PSC Nominating Council, are subject to additional ethics standards that are enforced by the Commission on Ethics under Chapter 350, Florida Statutes. Further, members of the governing boards of charter schools are subject to some of the provisions of the Code of Ethics [Sec. 1002.33(26), Fla. Stat.], as are the officers, directors, chief executive officers and some employees of business entities that serve as the chief administrative or executive officer or employee of a political subdivision. [Sec. 112.3136, Fla. Stat.].

## A. PROHIBITED ACTIONS OR CONDUCT

### 1. *Solicitation and Acceptance of Gifts*

Public officers, employees, local government attorneys, and candidates are prohibited from soliciting or accepting anything of value, such as a gift, loan, reward, promise of future employment, favor, or service, that is based on an understanding that their vote, official action, or judgment would be influenced by such gift. [Sec. 112.313(2), Fla. Stat.]

Persons required to file financial disclosure FORM 1 or FORM 6 (see Part III F of this brochure), and state procurement employees, are prohibited from **soliciting** any gift from a political committee, lobbyist who has lobbied the official or his or her agency within the past 12 months, or the partner, firm, employer, or principal of such a lobbyist or from a vendor doing business with the official's agency. [Sec. 112.3148, Fla. Stat.]

Persons required to file FORM 1 or FORM 6, and state procurement employees are prohibited from directly or indirectly **accepting** a gift worth more than \$100 from such a lobbyist, from a partner, firm, employer, or principal of the lobbyist, or from a political committee or vendor doing business with their agency. [Sec.112.3148, Fla. Stat.]

**However**, notwithstanding Sec. 112.3148, Fla. Stat., no Executive Branch lobbyist or principal shall make, directly or indirectly, and no Executive Branch agency official who files FORM 1 or FORM 6 shall knowingly accept, directly or indirectly, **any expenditure** made for the purpose of lobbying. [Sec. 112.3215, Fla. Stat.] Typically, this would include gifts valued at less than \$100 that formerly were permitted under Section 112.3148, Fla. Stat. Similar rules apply to members and employees of the Legislature. However, these laws are not administered by the Commission on Ethics. [Sec. 11.045, Fla. Stat.]

Also, persons required to file Form 1 or Form 6, and state procurement employees and members of their immediate families, are prohibited from accepting any gift from a political committee. [Sec. 112.31485, Fla. Stat.]

### 2. *Unauthorized Compensation*

Public officers or employees, local government attorneys, and their spouses and minor children are prohibited from accepting any compensation, payment, or thing of value when they know, or with the exercise of reasonable care should know, that it is given to influence a vote or other official action. [Sec. 112.313(4), Fla. Stat.]

### *3. Misuse of Public Position*

Public officers and employees, and local government attorneys are prohibited from corruptly using or attempting to use their official positions or the resources thereof to obtain a special privilege or benefit for themselves or others. [Sec. 112.313(6), Fla. Stat.]

### *4. Disclosure or Use of Certain Information*

Public officers and employees and local government attorneys are prohibited from disclosing or using information not available to the public and obtained by reason of their public position, for the personal benefit of themselves or others. [Sec. 112.313(8), Fla. Stat.]

### *5. Solicitation or Acceptance of Honoraria*

Persons required to file financial disclosure FORM 1 or FORM 6 (see Part III F of this brochure), and state procurement employees, are prohibited from **soliciting** honoraria related to their public offices or duties. [Sec. 112.3149, Fla. Stat.]

Persons required to file FORM 1 or FORM 6, and state procurement employees, are prohibited from knowingly **accepting** an honorarium from a political committee, lobbyist who has lobbied the person's agency within the past 12 months, or the partner, firm, employer, or principal of such a lobbyist, or from a vendor doing business with the official's agency. However, they may accept the payment of expenses related to an honorarium event from such individuals or entities, provided that the expenses are disclosed. See Part III F of this brochure. [Sec. 112.3149, Fla. Stat.]

Lobbyists and their partners, firms, employers, and principals, as well as political committees and vendors, are prohibited from **giving** an honorarium to persons required to file FORM 1 or FORM 6 and to state procurement employees. Violations of this law may result in fines of up to \$5,000 and prohibitions against lobbying for up to two years. [Sec. 112.3149, Fla. Stat.]

However, notwithstanding Sec. 112.3149, Fla. Stat., no Executive Branch or legislative lobbyist or principal shall make, directly or indirectly, and no Executive Branch agency official who files FORM 1 or FORM 6 shall knowingly accept, directly or indirectly, **any expenditure** made for the purpose of lobbying. [Sec. 112.3215, Fla. Stat.] This may include honorarium event related expenses that formerly were permitted under Sec. 112.3149, Fla. Stat. Similar rules apply to members and employees of the Legislature. However, these laws are not administered by the Commission on Ethics. [Sec. 11.045, Fla. Stat.]

## **B. PROHIBITED EMPLOYMENT AND BUSINESS RELATIONSHIPS**

### *1. Doing Business With One's Agency*

(a) A public employee acting as a purchasing agent, or public officer acting in an official capacity, is prohibited from purchasing, renting, or leasing any realty, goods, or services for his or her agency from a business entity in which the officer or employee or his or her spouse or child owns more than a 5% interest. [Sec. 112.313(3), Fla. Stat.]

(b) A public officer or employee, acting in a private capacity, also is prohibited from renting, leasing, or selling any realty, goods, or services to his or her own agency if the officer or employee is a state officer or employee, or, if he or she is an officer or employee of a political subdivision, to that subdivision or any of its agencies. [Sec. 112.313(3), Fla. Stat.]

### *2. Conflicting Employment or Contractual Relationship*

(a) A public officer or employee is prohibited from holding any employment or contract with any business entity or agency regulated by or doing business with his or her public agency. [Sec. 112.313(7), Fla. Stat.]

(b) A public officer or employee also is prohibited from holding any employment or having a contractual relationship which will pose a frequently recurring conflict between the official's private interests and public duties or which will impede the full and faithful discharge of the official's public duties. [Sec. 112.313(7), Fla. Stat.]

(c) Limited exceptions to this prohibition have been created in the law for legislative bodies, certain special tax districts, drainage districts, and persons whose professions or occupations qualify them to hold their public positions. [Sec. 112.313(7)(a) and (b), Fla. Stat.]

*3. Exemptions—Pursuant to Sec. 112.313(12), Fla. Stat., the prohibitions against doing business with one's agency and having conflicting employment may not apply:*

(a) When the business is rotated among all qualified suppliers in a city or county.

(b) When the business is awarded by sealed, competitive bidding and neither the official nor his or her spouse or child have attempted to persuade agency personnel to enter the contract. NOTE: Disclosure of the interest of the official, spouse, or child and the nature of the business must be filed prior to or at the time of submission of the bid on Commission FORM 3A with the Commission on Ethics or Supervisor of Elections, depending on whether the official serves at the state or local level.

(c) When the purchase or sale is for legal advertising, utilities service, or for passage on a common carrier.

(d) When an emergency purchase must be made to protect the public health, safety, or welfare.

(e) When the business entity is the only source of supply within the political subdivision and there is full disclosure of the official's interest to the governing body on Commission FORM 4A.

(f) When the aggregate of any such transactions does not exceed \$500 in a calendar year.

(g) When the business transacted is the deposit of agency funds in a bank of which a county, city, or district official is an officer, director, or stockholder, so long as agency records show that the governing body has determined that the member did not favor his or her bank over other qualified banks.

(h) When the prohibitions are waived in the case of ADVISORY BOARD MEMBERS by the appointing person or by a two-thirds vote of the appointing body (after disclosure on Commission FORM 4A).

(i) When the public officer or employee purchases in a private capacity goods or services, at a price and upon terms available to similarly situated members of the general public, from a business entity which is doing business with his or her agency.

(j) When the public officer or employee in a private capacity purchases goods or services from a business entity which is subject to the regulation of his or her agency where the price and terms of the transaction are available to similarly situated members of the general public and the officer or employee makes full disclosure of the relationship to the agency head or governing body prior to the transaction.

#### *4. Additional Exemptions*

No elected public officer is in violation of the conflicting employment prohibition when employed by a tax exempt organization contracting with his or her agency so long as the officer is not directly or indirectly compensated as a result of the contract, does not participate in any way in the decision to enter into the contract, abstains from voting on any matter involving the employer, and makes certain disclosures. [Sec. 112.313(15), Fla. Stat.]

#### *5. Legislators Lobbying State Agencies*

A member of the Legislature is prohibited from representing another person or entity for compensation during his or her term of office before any state agency other than judicial tribunals. [Art. II, Sec. 8(e), Fla. Const., and Sec. 112.313(9), Fla. Stat.]

#### *6. Employees Holding Office*

A public employee is prohibited from being a member of the governing body which serves as his or her employer. [Sec. 112.313(10), Fla. Stat.]

#### *7. Professional and Occupational Licensing Board Members*

An officer, director, or administrator of a state, county, or regional professional or occupational organization or association, while holding such position, may not serve as a member of a state examining or licensing board for the profession or occupation. [Sec. 112.313(11), Fla. Stat.]

#### *8. Contractual Services: Prohibited Employment*

A state employee of the executive or judicial branch who participates in the decision-making process involving a purchase request, who influences the content of any specification or procurement standard, or who renders advice, investigation, or auditing, regarding his or her agency's contract for services, is prohibited from being employed with a person holding such a contract with his or her agency. [Sec. 112.3185(2), Fla. Stat.]

#### *9. Local Government Attorneys*

Local government attorneys, such as the city attorney or county attorney, and their law firms are prohibited from representing private individuals and entities before the unit of local government which they serve. A local government attorney cannot recommend or otherwise refer to his or her firm legal work involving the local government unit unless the attorney's contract authorizes or mandates the use of that firm. [Sec. 112.313(16), Fla. Stat.]

#### *10. Dual Public Employment*

Candidates and elected officers are prohibited from accepting public employment if they know or should know it is being offered for the purpose of influence. Further, public employment may not be accepted unless the position was already in existence or was created without the anticipation of the official's interest, was publicly advertised, and the officer had to meet the same qualifications and go through the same hiring process as other applicants. For elected public officers already holding public



employment, no promotion given for the purpose of influence may be accepted, nor may promotions that are inconsistent with those given other similarly situated employees. [Sec. 112.3125, Fla. Stat.]

### **C. RESTRICTIONS ON APPOINTING, EMPLOYING, AND CONTRACTING WITH RELATIVES**

#### *1. Anti-Nepotism Law*

A public official is prohibited from seeking for a relative any appointment, employment, promotion, or advancement in the agency in which he or she is serving or over which the official exercises jurisdiction or control. No person may be appointed, employed, promoted, or advanced in or to a position in an agency if such action has been advocated by a related public official who is serving in or exercising jurisdiction or control over the agency; this includes relatives of members of collegial government bodies. NOTE: This prohibition does not apply to school districts (except as provided in Sec. 1012.23, Fla. Stat.), community colleges and state universities, or to appointments of boards, other than those with land-planning or zoning responsibilities, in municipalities of fewer than 35,000 residents. Also, the approval of budgets does not constitute “jurisdiction or control” for the purposes of this prohibition. This provision does not apply to volunteer emergency medical, firefighting, or police service providers. [Sec. 112.3135, Fla. Stat.]

#### *2. Additional Restrictions*

A state employee of the executive or judicial branch or the PSC is prohibited from directly or indirectly procuring contractual services for his or her agency from a business entity of which a relative is an officer, partner, director, or proprietor, or in which the employee, or his or her spouse, or children own more than a 5% interest. [Sec. 112.3185(6), Fla. Stat.]

### **D. POST OFFICE HOLDING AND EMPLOYMENT (REVOLVING DOOR) RESTRICTIONS**

#### *1. Lobbying by Former Legislators, Statewide Elected Officers, and Appointed State Officers*

A member of the Legislature or a statewide elected or appointed state official is prohibited for two years following vacation of office from representing another person or entity for compensation before the government body or agency of which the individual was an officer or member. Former members of the Legislature are also prohibited for two years from lobbying the executive branch. [Art. II, Sec. 8(e), Fla. Const. and Sec. 112.313(9), Fla. Stat.]

#### *2. Lobbying by Former State Employees*

Certain employees of the executive and legislative branches of state government are prohibited from personally representing another person or entity for compensation before the agency with which

they were employed for a period of two years after leaving their positions, unless employed by another agency of state government. [Sec. 112.313(9), Fla. Stat.] These employees include the following:

(a) Executive and legislative branch employees serving in the Senior Management Service and Selected Exempt Service, as well as any person employed by the Department of the Lottery having authority over policy or procurement.

(b) Persons serving in the following position classifications: the Auditor General; the director of the Office of Program Policy Analysis and Government Accountability (OPPAGA); the Sergeant at Arms and Secretary of the Senate; the Sergeant at Arms and Clerk of the House of Representatives; the executive director and deputy executive director of the Commission on Ethics; an executive director, staff director, or deputy staff director of each joint committee, standing committee, or select committee of the Legislature; an executive director, staff director, executive assistant, legislative analyst, or attorney serving in the Office of the President of the Senate, the Office of the Speaker of the House of Representatives, the Senate Majority Party Office, the Senate Minority Party Office, the House Majority Party Office, or the House Minority Party Office; the Chancellor and Vice-Chancellors of the State University System; the general counsel to the Board of Regents; the president, vice presidents, and deans of each state university; any person hired on a contractual basis and having the power normally conferred upon such persons, by whatever title; and any person having the power normally conferred upon the above positions.

This prohibition does not apply to a person who was employed by the Legislature or other agency prior to July 1, 1989; who was a defined employee of the State University System or the Public Service Commission who held such employment on December 31, 1994; or who reached normal retirement age and retired by July 1, 1991. It does apply to OPS employees.

**PENALTIES:** Persons found in violation of this section are subject to the penalties contained in the Code (see PENALTIES, Part V) as well as a civil penalty in an amount equal to the compensation which the person received for the prohibited conduct. [Sec. 112.313(9)(a)5, Fla. Stat.]

### *3. Additional Restrictions on Former State Employees*

A former executive or judicial branch employee or PSC employee is prohibited from having employment or a contractual relationship, at any time after retirement or termination of employment, with any business entity (other than a public agency) in connection with a contract in which the employee participated personally and substantially by recommendation or decision while a public employee. [Sec. 112.3185(3), Fla. Stat.]

A former executive or judicial branch employee or PSC employee who has retired or terminated employment is prohibited from having any employment or contractual relationship for two years with

any business entity (other than a public agency) in connection with a contract for services which was within his or her responsibility while serving as a state employee. [Sec.112.3185(4), Fla. Stat.]

Unless waived by the agency head, a former executive or judicial branch employee or PSC employee may not be paid more for contractual services provided by him or her to the former agency during the first year after leaving the agency than his or her annual salary before leaving. [Sec. 112.3185(5), Fla. Stat.]

These prohibitions do not apply to PSC employees who were so employed on or before Dec. 31, 1994.

#### *4. Lobbying by Former Local Government Officers and Employees*

A person elected to county, municipal, school district, or special district office is prohibited from representing another person or entity for compensation before the government body or agency of which he or she was an officer for two years after leaving office. Appointed officers and employees of counties, municipalities, school districts, and special districts may be subject to a similar restriction by local ordinance or resolution. [Sec. 112.313(13) and (14), Fla. Stat.]

### **E. VOTING CONFLICTS OF INTEREST**

State public officers are prohibited from voting in an official capacity on any measure which they know would inure to their own special private gain or loss. A state public officer who abstains, or who votes on a measure which the officer knows would inure to the special private gain or loss of any principal by whom he or she is retained, of the parent organization or subsidiary or sibling of a corporate principal by which he or she is retained, of a relative, or of a business associate, must make every reasonable effort to file a memorandum of voting conflict with the recording secretary in advance of the vote. If that is not possible, it must be filed within 15 days after the vote occurs. The memorandum must disclose the nature of the officer's interest in the matter.

No county, municipal, or other local public officer shall vote in an official capacity upon any measure which would inure to his or her special private gain or loss, or which the officer knows would inure to the special private gain or loss of any principal by whom he or she is retained, of the parent organization or subsidiary or sibling of a corporate principal by which he or she is retained, of a relative, or of a business associate. The officer must publicly announce the nature of his or her interest before the vote and must file a memorandum of voting conflict on Commission Form 8B with the meeting's recording officer within 15 days after the vote occurs disclosing the nature of his or her interest in the matter. However, members of community redevelopment agencies and district officers elected on a one-acre, one-vote basis are not required to abstain when voting in that capacity.

No appointed state or local officer shall participate in any matter which would inure to the officer's special private gain or loss, the special private gain or loss of any principal by whom he or she is retained, of the parent organization or subsidiary or sibling of a corporate principal by which he or she is retained, of a relative, or of a business associate, without first disclosing the nature of his or her interest in the matter. The memorandum of voting conflict (Commission Form 8A or 8B) must be filed with the meeting's recording officer, be provided to the other members of the agency, and be read publicly at the next meeting.

If the conflict is unknown or not disclosed prior to the meeting, the appointed official must orally disclose the conflict at the meeting when the conflict becomes known. Also, a written memorandum of voting conflict must be filed with the meeting's recording officer within 15 days of the disclosure being made and must be provided to the other members of the agency, with the disclosure being read publicly at the next scheduled meeting. [Sec. 112.3143, Fla. Stat.]

## **F. DISCLOSURES**

Conflicts of interest may occur when public officials are in a position to make decisions that affect their personal financial interests. This is why public officers and employees, as well as candidates who run for public office, are required to publicly disclose their financial interests. The disclosure process serves to remind officials of their obligation to put the public interest above personal considerations. It also helps citizens to monitor the considerations of those who spend their tax dollars and participate in public policy decisions or administration.

All public officials and candidates do not file the same degree of disclosure; nor do they all file at the same time or place. Thus, care must be taken to determine which disclosure forms a particular official or candidate is required to file.

The following forms are described below to set forth the requirements of the various disclosures and the steps for correctly providing the information in a timely manner.

### **1. FORM 1 - Limited Financial Disclosure**

Who Must File:

Persons required to file FORM 1 include all state officers, local officers, candidates for local elective office, and specified state employees as defined below (other than those officers who are required by law to file FORM 6).

STATE OFFICERS include:

- 1) Elected public officials not serving in a political subdivision of the state and any person appointed to fill a vacancy in such office, unless required to file full disclosure on Form 6.
- 2) Appointed members of each board, commission, authority, or council having statewide jurisdiction, excluding members of solely advisory bodies; but including judicial nominating commission members; directors of Enterprise Florida, Scripps Florida Funding Corporation, and CareerSource Florida, and members of the Council on the Social Status of Black Men and Boys; the Executive Director, governors, and senior managers of Citizens Property Insurance Corporation; governors and senior managers of Florida Workers' Compensation Joint Underwriting Association, board members of the Northeast Florida Regional Transportation Commission, and members of the board of Triumph Gulf Coast, Inc.; members of the board of Florida is for Veterans, Inc.; and members of the Technology Advisory Council within the Agency for State Technology.
- 3) The Commissioner of Education, members of the State Board of Education, the Board of Governors, local boards of trustees and presidents of state universities, and members of the Florida Prepaid College Board.

LOCAL OFFICERS include:

- 1) Persons elected to office in any political subdivision (such as municipalities, counties, and special districts) and any person appointed to fill a vacancy in such office, unless required to file full disclosure on Form 6.
- 2) Appointed members of the following boards, councils, commissions, authorities, or other bodies of any county, municipality, school district, independent special district, or other political subdivision: the governing body of the subdivision; a community college or junior college district board of trustees; a board having the power to enforce local code provisions; a planning or zoning board, board of adjustments or appeals, community redevelopment agency board, or other board having the power to recommend, create, or modify land planning or zoning within the political subdivision, except for citizen advisory committees, technical coordinating committees, and similar groups who only have the power to make recommendations to planning or zoning boards, except for representatives of a military installation acting on behalf of all military installations within that jurisdiction; a pension board or retirement board empowered to invest pension or retirement funds or to determine entitlement to or amount of a pension or other retirement benefit.
- 3) Any other appointed member of a local government board who is required to file a statement of financial interests by the appointing authority or the enabling legislation, ordinance, or resolution creating the board.

4) Persons holding any of these positions in local government: mayor; county or city manager; chief administrative employee or finance director of a county, municipality, or other political subdivision; county or municipal attorney; chief county or municipal building inspector; county or municipal water resources coordinator; county or municipal pollution control director; county or municipal environmental control director; county or municipal administrator with power to grant or deny a land development permit; chief of police; fire chief; municipal clerk; appointed district school superintendent; community college president; district medical examiner; purchasing agent (regardless of title) having the authority to make any purchase exceeding \$20,000 for the local governmental unit.

5) Members of governing boards of charter schools operated by a city or other public entity.

6) The officers, directors, and chief executive officer of a corporation, partnership, or other business entity that is serving as the chief administrative or executive officer or employee of a political subdivision, and any business entity employee who is acting as the chief administrative or executive officer or employee of the political subdivision. [Sec. 112.3136, Fla. Stat.]

SPECIFIED STATE EMPLOYEE includes:

1) Employees in the Office of the Governor or of a Cabinet member who are exempt from the Career Service System, excluding secretarial, clerical, and similar positions.

2) The following positions in each state department, commission, board, or council: secretary or state surgeon general, assistant or deputy secretary, executive director, assistant or deputy executive director, and anyone having the power normally conferred upon such persons, regardless of title.

3) The following positions in each state department or division: director, assistant or deputy director, bureau chief, assistant bureau chief, and any person having the power normally conferred upon such persons, regardless of title.

4) Assistant state attorneys, assistant public defenders, criminal conflict and civil regional counsel, assistant criminal conflict and civil regional counsel, public counsel, full-time state employees serving as counsel or assistant counsel to a state agency, judges of compensation claims, administrative law judges, and hearing officers.

5) The superintendent or director of a state mental health institute established for training and research in the mental health field, or any major state institution or facility established for corrections, training, treatment, or rehabilitation.

6) State agency business managers, finance and accounting directors, personnel officers, grant coordinators, and purchasing agents (regardless of title) with power to make a purchase exceeding \$20,000.

7) The following positions in legislative branch agencies: each employee (other than those employed in maintenance, clerical, secretarial, or similar positions and legislative assistants exempted by the presiding officer of their house); and each employee of the Commission on Ethics.

#### What Must Be Disclosed:

FORM 1 requirements are set forth fully on the form. In general, this includes the reporting person's sources and types of financial interests, such as the names of employers and addresses of real property holdings. NO DOLLAR VALUES ARE REQUIRED TO BE LISTED. In addition, the form requires the disclosure of certain relationships with, and ownership interests in, specified types of businesses such as banks, savings and loans, insurance companies, and utility companies.

#### When to File:

CANDIDATES for elected local office must file FORM 1 together with and at the same time they file their qualifying papers.

STATE and LOCAL OFFICERS and SPECIFIED STATE EMPLOYEES are required to file disclosure by July 1 of each year. They also must file within thirty days from the date of appointment or the beginning of employment. Those appointees requiring Senate confirmation must file prior to confirmation.

#### Where to File:

Each LOCAL OFFICER files FORM 1 with the Supervisor of Elections in the county in which he or she permanently resides.

A STATE OFFICER or SPECIFIED STATE EMPLOYEE files with the Commission on Ethics. [Sec. 112.3145, Fla. Stat.]

## 2. *FORM 1F - Final Form 1 Limited Financial Disclosure*

FORM 1F is the disclosure form required to be filed within 60 days after a public officer or employee required to file FORM 1 leaves his or her public position. The form covers the disclosure period between January 1 and the last day of office or employment within that year.

### 3. *FORM 2 - Quarterly Client Disclosure*

The state officers, local officers, and specified state employees listed above, as well as elected constitutional officers, must file a FORM 2 if they or a partner or associate of their professional firm represent a client for compensation before an agency at their level of government.

A FORM 2 disclosure includes the names of clients represented by the reporting person or by any partner or associate of his or her professional firm for a fee or commission before agencies at the reporting person's level of government. Such representations do not include appearances in ministerial matters, appearances before judges of compensation claims, or representations on behalf of one's agency in one's official capacity. Nor does the term include the preparation and filing of forms and applications merely for the purpose of obtaining or transferring a license, so long as the issuance of the license does not require a variance, special consideration, or a certificate of public convenience and necessity.

#### When to File:

This disclosure should be filed quarterly, by the end of the calendar quarter following the calendar quarter during which a reportable representation was made. FORM 2 need not be filed merely to indicate that no reportable representations occurred during the preceding quarter; it should be filed ONLY when reportable representations were made during the quarter.

#### Where To File:

LOCAL OFFICERS file with the Supervisor of Elections of the county in which they permanently reside.

STATE OFFICERS and SPECIFIED STATE EMPLOYEES file with the Commission on Ethics. [Sec. 112.3145(4), Fla. Stat.]

### 4. *FORM 6 - Full and Public Disclosure*

#### Who Must File:

Persons required by law to file FORM 6 include all elected constitutional officers and candidates for such office; the mayor and members of the city council and candidates for these offices in Jacksonville; the Duval County Superintendent of Schools; judges of compensation claims (pursuant to Sec. 440.442, Fla. Stat.); members of the Florida Housing Finance Corporation Board and members of expressway authorities, transportation authorities (except the Jacksonville Transportation Authority), bridge authority, or toll authorities created pursuant to Ch. 348 or 343, or 349, or other general law.



## What Must be Disclosed:

FORM 6 is a detailed disclosure of assets, liabilities, and sources of income over \$1,000 and their values, as well as net worth. Officials may opt to file their most recent income tax return in lieu of listing sources of income but still must disclose their assets, liabilities, and net worth. In addition, the form requires the disclosure of certain relationships with, and ownership interests in, specified types of businesses such as banks, savings and loans, insurance companies, and utility companies.

## When and Where To File:

Incumbent officials must file FORM 6 annually by July 1 with the Commission on Ethics. CANDIDATES must file with the officer before whom they qualify at the time of qualifying. [Art. II, Sec. 8(a) and (i), Fla. Const., and Sec. 112.3144, Fla. Stat.]

### 5. FORM 6F - Final Form 6 Full and Public Disclosure

This is the disclosure form required to be filed within 60 days after a public officer or employee required to file FORM 6 leaves his or her public position. The form covers the disclosure period between January 1 and the last day of office or employment within that year.

### 6. FORM 9 - Quarterly Gift Disclosure

Each person required to file FORM 1 or FORM 6, and each state procurement employee, must file a FORM 9, Quarterly Gift Disclosure, with the Commission on Ethics on the last day of any calendar quarter following the calendar quarter in which he or she received a gift worth more than \$100, other than gifts from relatives, gifts prohibited from being accepted, gifts primarily associated with his or her business or employment, and gifts otherwise required to be disclosed. FORM 9 NEED NOT BE FILED if no such gift was received during the calendar quarter.

Information to be disclosed includes a description of the gift and its value, the name and address of the donor, the date of the gift, and a copy of any receipt for the gift provided by the donor. [Sec. 112.3148, Fla. Stat.]

### 7. FORM 10 - Annual Disclosure of Gifts from Government Agencies and Direct-Support Organizations and Honorarium Event Related Expenses

State government entities, airport authorities, counties, municipalities, school boards, water management districts, and the South Florida Regional Transportation Authority, may give a gift worth more than \$100 to a person required to file FORM 1 or FORM 6, and to state procurement employees, if a public purpose can be shown for the gift. Also, a direct-support organization for a governmental entity

may give such a gift to a person who is an officer or employee of that entity. These gifts are to be reported on FORM 10, to be filed by July 1.

The governmental entity or direct-support organization giving the gift must provide the officer or employee with a statement about the gift no later than March 1 of the following year. The officer or employee then must disclose this information by filing a statement by July 1 with his or her annual financial disclosure that describes the gift and lists the donor, the date of the gift, and the value of the total gifts provided during the calendar year. State procurement employees file their statements with the Commission on Ethics. [Sec. 112.3148, Fla. Stat.]

In addition, a person required to file FORM 1 or FORM 6, or a state procurement employee, who receives expenses or payment of expenses related to an honorarium event from someone who is prohibited from giving him or her an honorarium, must disclose annually the name, address, and affiliation of the donor, the amount of the expenses, the date of the event, a description of the expenses paid or provided, and the total value of the expenses on FORM 10. The donor paying the expenses must provide the officer or employee with a statement about the expenses within 60 days of the honorarium event.

The disclosure must be filed by July 1, for expenses received during the previous calendar year, with the officer's or employee's FORM 1 or FORM 6. State procurement employees file their statements with the Commission on Ethics. [Sec. 112.3149, Fla. Stat.]

However, notwithstanding Sec. 112.3149, Fla. Stat., no executive branch or legislative lobbyist or principal shall make, directly or indirectly, and no executive branch agency official or employee who files FORM 1 or FORM 6 shall knowingly accept, directly or indirectly, **any expenditure** made for the purpose of lobbying. This may include gifts or honorarium event related expenses that formerly were permitted under Sections 112.3148 and 112.3149. [Sec. 112.3215, Fla. Stat.] Similar prohibitions apply to legislative officials and employees. However, these laws are not administered by the Commission on Ethics. [Sec. 11.045, Fla. Stat.] In addition, gifts, which include anything not primarily related to political activities authorized under ch. 106, are prohibited from political committees. [Sec. 112.31485 Fla. Stat.]

#### 8. *FORM 30 - Donor's Quarterly Gift Disclosure*

As mentioned above, the following persons and entities generally are prohibited from giving a gift worth more than \$100 to a reporting individual (a person required to file FORM 1 or FORM 6) or to a state procurement employee: a political committee; a lobbyist who lobbies the reporting individual's or procurement employee's agency, and the partner, firm, employer, or principal of such a lobbyist; and vendors. If such person or entity makes a gift worth between \$25 and \$100 to a reporting individual or state procurement employee (that is not accepted in behalf of a governmental entity or charitable

organization), the gift should be reported on FORM 30. The donor also must notify the recipient at the time the gift is made that it will be reported.

The FORM 30 should be filed by the last day of the calendar quarter following the calendar quarter in which the gift was made. If the gift was made to an individual in the legislative branch, FORM 30 should be filed with the Lobbyist Registrar. [See page 35 for address.] If the gift was to any other reporting individual or state procurement employee, FORM 30 should be filed with the Commission on Ethics.

However, notwithstanding Section 112.3148, Fla. Stat., no executive branch lobbyist or principal shall make, directly or indirectly, and no executive branch agency official or employee who files FORM 1 or FORM 6 shall knowingly accept, directly or indirectly, **any expenditure** made for the purpose of lobbying. This may include gifts that formerly were permitted under Section 112.3148. [Sec. 112.3215, Fla. Stat.] Similar prohibitions apply to legislative officials and employees. However, these laws are not administered by the Commission on Ethics. [Sec. 11.045, Fla. Stat.] In addition, gifts from political committees are prohibited. [Sec. 112.31485, Fla. Stat.]

9. *FORM 1X AND FORM 6X - Amendments to Form 1 and Form 6*

These forms are provided for officers or employees to amend their previously filed Form 1 or Form 6.

#### **IV. AVAILABILITY OF FORMS**

LOCAL OFFICERS and EMPLOYEES who must file FORM 1 annually will be sent the form by mail from the Supervisor of Elections in the county in which they permanently reside not later than JUNE 1 of each year. Newly elected and appointed officials or employees should contact the heads of their agencies for copies of the form or download it from [www.ethics.state.fl.us](http://www.ethics.state.fl.us), as should those persons who are required to file their final disclosure statements within 60 days of leaving office or employment.

ELECTED CONSTITUTIONAL OFFICERS, OTHER STATE OFFICERS, and SPECIFIED STATE EMPLOYEES who must file annually FORM 1 or 6 will be sent these forms by mail from the Commission on Ethics by JUNE 1 of each year. Newly elected and appointed officers and employees should contact the heads of their agencies or the Commission on Ethics for copies of the form or download it from [www.ethics.state.fl.us](http://www.ethics.state.fl.us), as should those persons who are required to file their final disclosure statements within 60 days of leaving office or employment.

Any person needing one or more of the other forms described here may also obtain them from a Supervisor of Elections or from the Commission on Ethics, P.O. Drawer 15709, Tallahassee, Florida 32317-5709. They are also available on the Commission's website: [www.ethics.state.fl.us](http://www.ethics.state.fl.us).

## **V. PENALTIES**

### *A. Non-criminal Penalties for Violation of the Sunshine Amendment and the Code of Ethics*

There are no criminal penalties for violation of the Sunshine Amendment and the Code of Ethics. Penalties for violation of these laws may include: impeachment, removal from office or employment, suspension, public censure, reprimand, demotion, reduction in salary level, forfeiture of no more than one-third salary per month for no more than twelve months, a civil penalty not to exceed \$10,000, and restitution of any pecuniary benefits received, and triple the value of a gift from a political committee.

### *B. Penalties for Candidates*

CANDIDATES for public office who are found in violation of the Sunshine Amendment or the Code of Ethics may be subject to one or more of the following penalties: disqualification from being on the ballot, public censure, reprimand, or a civil penalty not to exceed \$10,000, and triple the value of a gift received from a political committee.

### *C. Penalties for Former Officers and Employees*

FORMER PUBLIC OFFICERS or EMPLOYEES who are found in violation of a provision applicable to former officers or employees or whose violation occurred prior to such officer's or employee's leaving public office or employment may be subject to one or more of the following penalties: public censure and reprimand, a civil penalty not to exceed \$10,000, and restitution of any pecuniary benefits received, and triple the value of a gift received from a political committee.

### *D. Penalties for Lobbyists and Others*

An executive branch lobbyist who has failed to comply with the Executive Branch Lobbying Registration law (see Part VIII) may be fined up to \$5,000, reprimanded, censured, or prohibited from lobbying executive branch agencies for up to two years. Lobbyists, their employers, principals, partners, and firms, and political committees and committees of continuous existence who give a prohibited gift or honorarium or fail to comply with the gift reporting requirements for gifts worth between \$25 and \$100, may be penalized by a fine of not more than \$5,000 and a prohibition on lobbying, or employing a lobbyist to lobby, before the agency of the public officer or employee to whom the gift was given for up to two years. Any agent or person

acting on behalf of a political committee giving a prohibited gift is personally liable for a civil penalty of up to triple the value of the gift.

Executive Branch lobbying firms that fail to timely file their quarterly compensation reports may be fined \$50 per day per report for each day the report is late, up to a maximum fine of \$5,000 per report.

*E. Felony Convictions: Forfeiture of Retirement Benefits*

Public officers and employees are subject to forfeiture of all rights and benefits under the retirement system to which they belong if convicted of certain offenses. The offenses include embezzlement or theft of public funds; bribery; felonies specified in Chapter 838, Florida Statutes; impeachable offenses; and felonies committed with intent to defraud the public or their public agency. [Sec. 112.3173, Fla. Stat.]

*F. Automatic Penalties for Failure to File Annual Disclosure*

Public officers and employees required to file either Form 1 or Form 6 annual financial disclosure are subject to automatic fines of \$25 for each day late the form is filed after September 1, up to a maximum penalty of \$1,500. [Sec. 112.3144 and 112.3145, Fla. Stat.]

## **VI. ADVISORY OPINIONS**

Conflicts of interest may be avoided by greater awareness of the ethics laws on the part of public officials and employees through advisory assistance from the Commission on Ethics.

*A. Who Can Request an Opinion*

Any public officer, candidate for public office, or public employee in Florida who is in doubt about the applicability of the standards of conduct or disclosure laws to himself or herself, or anyone who has the power to hire or terminate another public employee, may seek an advisory opinion from the Commission about himself or herself or that employee.

*B. How to Request an Opinion*

Opinions may be requested by letter presenting a question based on a real situation and including a detailed description of the situation. Opinions are issued by the Commission and are binding on the conduct of the person who is the subject of the opinion, unless material facts were omitted or misstated in the request for the opinion. Published opinions will not bear the name of the persons involved unless they consent to the use of their names; however, the request and all information pertaining to it is a

public record, made available to the Commission and to members of the public in advance of the Commission's consideration of the question.

*C. How to Obtain Published Opinions*

All of the Commission's opinions are available for viewing or download at its website:  
[www.ethics.state.fl.us](http://www.ethics.state.fl.us).

## **VII. COMPLAINTS**

*A. Citizen Involvement*

The Commission on Ethics cannot conduct investigations of alleged violations of the Sunshine Amendment or the Code of Ethics unless a person files a sworn complaint with the Commission alleging such violation has occurred, or a referral is received, as discussed below.

If you have knowledge that a person in government has violated the standards of conduct or disclosure laws described above, you may report these violations to the Commission by filing a sworn complaint on the form prescribed by the Commission and available for download at [www.ethics.state.fl.us](http://www.ethics.state.fl.us). The Commission is unable to take action based on learning of such misdeeds through newspaper reports, telephone calls, or letters.

You can obtain a complaint form (FORM 50), by contacting the Commission office at the address or phone number shown on the inside front cover of this booklet, or you can download it from the Commission's website:  
[www.ethics.state.fl.us](http://www.ethics.state.fl.us).

*B. Referrals*

The Commission may accept referrals from: the Governor, the Florida Department of Law Enforcement, a State Attorney, or a U.S. Attorney. A vote of six of the Commission's nine members is required to proceed on such a referral.

*C. Confidentiality*

The complaint or referral, as well as all proceedings and records relating thereto, is confidential until the accused requests that such records be made public or until the matter reaches a stage in the Commission's proceedings where it becomes public. This means that unless the Commission receives a written waiver of confidentiality from the accused, the Commission is not free to release any

documents or to comment on a complaint or referral to members of the public or press, so long as the complaint or referral remains in a confidential stage.

A COMPLAINT OR REFERRAL MAY NOT BE FILED WITH RESPECT TO A CANDIDATE ON THE DAY OF THE ELECTION, OR WITHIN THE 30 CALENDAR DAYS PRECEDING THE ELECTION DATE, UNLESS IT IS BASED ON PERSONAL INFORMATION OR INFORMATION OTHER THAN HEARSAY.

*D. How the Complaint Process Works*

Complaints which allege a matter within the Commission's jurisdiction are assigned a tracking number and Commission staff forwards a copy of the original sworn complaint to the accused within five working days of its receipt. Any subsequent sworn amendments to the complaint also are transmitted within five working days of their receipt.

Once a complaint is filed, it goes through three procedural stages under the Commission's rules. The first stage is a determination of whether the allegations of the complaint are legally sufficient: that is, whether they indicate a possible violation of any law over which the Commission has jurisdiction. If the complaint is found not to be legally sufficient, the Commission will order that the complaint be dismissed without investigation, and all records relating to the complaint will become public at that time.

In cases of very minor financial disclosure violations, the official will be allowed an opportunity to correct or amend his or her disclosure form. Otherwise, if the complaint is found to be legally sufficient, a preliminary investigation will be undertaken by the investigative staff of the Commission. The second stage of the Commission's proceedings involves this preliminary investigation and a decision by the Commission as to whether there is probable cause to believe that there has been a violation of any of the ethics laws. If the Commission finds no probable cause to believe there has been a violation of the ethics laws, the complaint will be dismissed and will become a matter of public record. If the Commission finds probable cause to believe there has been a violation of the ethics laws, the complaint becomes public and usually enters the third stage of proceedings. This stage requires the Commission to decide whether the law was actually violated and, if so, whether a penalty should be recommended. At this stage, the accused has the right to request a public hearing (trial) at which evidence is presented, or the Commission may order that such a hearing be held. Public hearings usually are held in or near the area where the alleged violation occurred.

When the Commission concludes that a violation has been committed, it issues a public report of its findings and may recommend one or more penalties to the appropriate disciplinary body or official.

When the Commission determines that a person has filed a complaint with knowledge that the complaint contains one or more false allegations or with reckless disregard for whether the complaint contains false allegations, the complainant will be liable for costs plus reasonable attorney's fees

incurred by the person complained against. The Department of Legal Affairs may bring a civil action to recover such fees and costs, if they are not paid voluntarily within 30 days.

*E. Dismissal of Complaints At Any Stage of Disposition*

The Commission may, at its discretion, dismiss any complaint at any stage of disposition should it determine that the public interest would not be served by proceeding further, in which case the Commission will issue a public report stating with particularity its reasons for the dismissal. [Sec. 112.324(12), Fla. Stat.]

*F. Statute of Limitations*

All sworn complaints alleging a violation of the Sunshine Amendment or the Code of Ethics must be filed with the Commission within five years of the alleged violation or other breach of the public trust. Time starts to run on the day AFTER the violation or breach of public trust is committed. The statute of limitations is tolled on the day a sworn complaint is filed with the Commission. If a complaint is filed and the statute of limitations has run, the complaint will be dismissed. [Sec. 112.3231, Fla. Stat.]

## **VIII. EXECUTIVE BRANCH LOBBYING**

Any person who, for compensation and on behalf of another, lobbies an agency of the executive branch of state government with respect to a decision in the area of policy or procurement may be required to register as an executive branch lobbyist. Registration is required before lobbying an agency and is renewable annually. In addition, each lobbying firm must file a compensation report with the Commission for each calendar quarter during any portion of which one or more of the firm's lobbyists were registered to represent a principal. As noted above, no executive branch lobbyist or principal can make, directly or indirectly, and no executive branch agency official or employee who files FORM 1 or FORM 6 can knowingly accept, directly or indirectly, **any expenditure** made for the purpose of lobbying. [Sec. 112.3215, Fla. Stat.]

Paying an executive branch lobbyist a contingency fee based upon the outcome of any specific executive branch action, and receiving such a fee, is prohibited. A violation of this prohibition is a first degree misdemeanor, and the amount received is subject to forfeiture. This does not prohibit sales people from receiving a commission. [Sec. 112.3217, Fla. Stat.]

Executive branch departments, state universities, community colleges, and water management districts are prohibited from using public funds to retain an executive branch (or legislative branch) lobbyist, although these agencies may use full-time employees as lobbyists. [Sec. 11.062, Fla. Stat.]



Online registration and filing is available at [www.floridalobbyist.gov](http://www.floridalobbyist.gov). Additional information about the executive branch lobbyist registration system may be obtained by contacting the Lobbyist Registrar at the following address:

Executive Branch Lobbyist Registration  
Room G-68, Claude Pepper Building  
111 W. Madison Street  
Tallahassee, FL 32399-1425  
Phone: 850/922-4987

## **IX. WHISTLE-BLOWER'S ACT**

In 1986, the Legislature enacted a "Whistle-blower's Act" to protect employees of agencies and government contractors from adverse personnel actions in retaliation for disclosing information in a sworn complaint alleging certain types of improper activities. Since then, the Legislature has revised this law to afford greater protection to these employees.

While this language is contained within the Code of Ethics, the Commission has no jurisdiction or authority to proceed against persons who violate this Act. Therefore, a person who has disclosed information alleging improper conduct governed by this law and who may suffer adverse consequences as a result should contact one or more of the following: the Office of the Chief Inspector General in the Executive Office of the Governor; the Department of Legal Affairs; the Florida Commission on Human Relations; or a private attorney. [Sec. 112.3187 - 112.31895, Fla. Stat.]

## **X. ADDITIONAL INFORMATION**

As mentioned above, we suggest that you review the language used in each law for a more detailed understanding of Florida's ethics laws. The "Sunshine Amendment" is Article II, Section 8, of the Florida Constitution. The Code of Ethics for Public Officers and Employees is contained in Part III of Chapter 112, Florida Statutes.

Additional information about the Commission's functions and interpretations of these laws may be found in Chapter 34 of the Florida Administrative Code, where the Commission's rules are published, and in The Florida Administrative Law Reports, which until 2005 published many of the Commission's final orders. The Commission's rules, orders, and opinions also are available at [www.ethics.state.fl.us](http://www.ethics.state.fl.us).

If you are a public officer or employee concerned about your obligations under these laws, the staff of the Commission will be happy to respond to oral and written inquiries by providing information about the law, the Commission's interpretations of the law, and the Commission's procedures.

## **XI. TRAINING**

Constitutional officers, elected municipal officers, and commissioners of community redevelopment agencies (CRAs) are required to receive a total of four hours training, per calendar year, in the area of ethics, public records, and open meetings. The Commission on Ethics does not track compliance or certify providers.

Visit the training page on the Commission's website for up-to-date rules, opinions, audio/video training, and opportunities for live training conducted by Commission staff. A comprehensive online training course addressing Florida's Code of Ethics, as well as Sunshine Law, and Public Records Act is available via a link on the Commission's homepage.

**LAKEWOOD PARK**  
**COMMUNITY DEVELOPMENT DISTRICT**

**3B**

# **BOARD OF SUPERVISORS**

## **MEMBERSHIP, OBLIGATIONS AND RESPONSIBILITIES**

A Community Development District (“District”) is a special-purpose unit of local government which is established pursuant to and governed by Chapter 190, Florida Statutes.

### **The Board**

The Community Development District (“District”) is governed by a five (5)-member Board of Supervisors (“Board”). Member of the Board “Supervisor(s)” are elected in accordance with Section 190.006, F.S., either upon a one (1)-vote per one (1)-acre basis (“landowner voting”) or through traditional elections (“resident voting”), depending upon the number of registered voters in the District and the length of time which has passed since the establishment of the District.

A CDD Board typically meets once per month, but may meet more often if necessary. Board meetings typically last from one (1) to three (3) hours, depending upon the business to be conducted by the Board. Prior to the meeting, each Supervisor is supplied with an agenda package which will contain the documents pertaining to the business to be considered by the Board at a particular meeting. A Supervisor should be willing to spend time reviewing these packages prior to each meeting, and may consult with District Staff (General Counsel, Management, Engineering, etc.) concerning the business to be addressed.

### **Qualifications of Supervisors**

Each Supervisor must be a resident of the state of Florida and a citizen of the United States. Once a District has transitioned to resident voting, Supervisors must also be residents of the District.

### **Compensation**

By statute, Board Members are entitled to be paid \$200 per meeting for their service, up to an annual cap of \$4,800 per year. To achieve the statutory cap, the District would have to meet twice each month, which is rare.

Sometimes Supervisors who are employees of the primary landowner waive their right to compensation, although this is not always the case.

### **Responsibilities of Supervisors**

The position of Supervisor is that of an elected local public official. It is important to always remember that serving as an elected public official of a District carries with it certain restrictions and obligations. Each Supervisor, upon taking office, must subscribe to an oath of office acknowledging that he/she is a public officer, and as a recipient of public funds, a supporter of the constitutions of the State of Florida and of the United States of America.

Each Supervisor is subject to the same financial disclosure requirements as any other local elected official and must file a Statement of Financial Interests disclosing

sources of income, assets, debts, and other financial data, with the Supervisor of Elections in the County where he/she resides.

A Supervisor must act in accordance with the Code of Ethics for Public Officers and Employees, codified at Part III, Chapter 112, F.S., which addresses acceptance of gifts, conflicts of interest, etc. By law, it is not a conflict of interest for an employee of the developer to serve on a CDD Board of Supervisors.

Since a District is a unit of local government, the Sunshine Law (Chapter 286, F.S.) applies to Districts and to the Supervisors who govern them. In brief, the Sunshine Law states that two(2) or more Supervisors may never meet outside of a publicly noticed meeting of the Board and/to discuss District business.

Florida's Public Records Law (Chapter 119, F.S.) also applies to Districts and Supervisors. All records of the District, and the records of each individual Supervisor relating to the District, are public records. As such, any member of the public may inspect them upon request. Supervisors are therefore urged to keep any District records or documents in a separate file to allow ease of access by the public or press.

### **Conclusion**

The position of Supervisor of a Community Development District is an important one, requiring both the time and the dedication to fulfill the responsibilities of a position of public trust. It should not be undertaken lightly. Each new Supervisor should enter office fully cognizant of the ethical, legal, and time requirements which are incumbent upon those who serve as Supervisors.

# **LAKEWOOD PARK**

## **COMMUNITY DEVELOPMENT DISTRICT**

**3C**

Select Year:  

## The 2020 Florida Statutes

---

[Title XIII](#)

PLANNING AND DEVELOPMENT

[Chapter 190](#)

COMMUNITY DEVELOPMENT DISTRICTS

[View Entire Chapter](#)**CHAPTER 190****COMMUNITY DEVELOPMENT DISTRICTS**

- 190.001 Short title.
- 190.002 Legislative findings, policies, and intent.
- 190.003 Definitions.
- 190.004 Preemption; sole authority.
- 190.005 Establishment of district.
- 190.006 Board of supervisors; members and meetings.
- 190.007 Board of supervisors; general duties.
- 190.008 Budget; reports and reviews.
- 190.009 Disclosure of public financing.
- 190.011 General powers.
- 190.012 Special powers; public improvements and community facilities.
- 190.0125 Purchase, privatization, or sale of water, sewer, or wastewater reuse utility by district.
- 190.013 Water management and control plan.
- 190.014 Issuance of bond anticipation notes.
- 190.015 Short-term borrowing.
- 190.016 Bonds.
- 190.017 Trust agreements.
- 190.021 Taxes; non-ad valorem assessments.
- 190.022 Special assessments.
- 190.023 Issuance of certificates of indebtedness based on assessments for assessable improvements; assessment bonds.
- 190.024 Tax liens.
- 190.025 Payment of taxes and redemption of tax liens by the district; sharing in proceeds of tax sale.
- 190.026 Foreclosure of liens.
- 190.031 Mandatory use of certain district facilities and services.
- 190.033 Bids required.
- 190.035 Fees, rentals, and charges; procedure for adoption and modifications; minimum revenue requirements.
- 190.036 Recovery of delinquent charges.
- 190.037 Discontinuance of service.
- 190.041 Enforcement and penalties.
- 190.043 Suits against the district.
- 190.044 Exemption of district property from execution.
- 190.046 Termination, contraction, or expansion of district.
- 190.047 Incorporation or annexation of district.
- 190.048 Sale of real estate within a district; required disclosure to purchaser.

190.0485 Notice of establishment.

190.049 Special acts prohibited.

**190.001 Short title.**—This act may be cited as the “Uniform Community Development District Act of 1980.”

**History.**—s. 2, ch. 80-407.

**190.002 Legislative findings, policies, and intent.**—

(1) The Legislature finds that:

(a) There is a need for uniform, focused, and fair procedures in state law to provide a reasonable alternative for the establishment, power, operation, and duration of independent districts to manage and finance basic community development services; and that, based upon a proper and fair determination of applicable facts, an independent district can constitute a timely, efficient, effective, responsive, and economic way to deliver these basic services, thereby providing a solution to the state’s planning, management, and financing needs for delivery of capital infrastructure in order to service projected growth without overburdening other governments and their taxpayers.

(b) It is in the public interest that any independent special district created pursuant to state law not outlive its usefulness and that the operation of such a district and the exercise by the district of its powers be consistent with applicable due process, disclosure, accountability, ethics, and government-in-the-sunshine requirements which apply both to governmental entities and to their elected and appointed officials.

(c) It is in the public interest that long-range planning, management, and financing and long-term maintenance, upkeep, and operation of basic services for community development districts be under one coordinated entity.

(2) It is the policy of this state:

(a) That the needless and indiscriminate proliferation, duplication, and fragmentation of local general-purpose government services by independent districts is not in the public interest.

(b) That independent districts are a legitimate alternative method available for use by the private and public sectors, as authorized by state law, to manage and finance basic services for community developments.

(c) That the exercise by any independent district of its powers as set forth by uniform general law comply with all applicable governmental laws, rules, regulations, and policies governing planning and permitting of the development to be serviced by the district, to ensure that neither the establishment nor operation of such district is a development order under chapter 380 and that the district so established does not have any zoning or permitting powers governing development.

(d) That the process of establishing such a district pursuant to uniform general law be fair and based only on factors material to managing and financing the service delivery function of the district, so that any matter concerning permitting or planning of the development is not material or relevant.

(3) It is the legislative intent and purpose, based upon, and consistent with, its findings of fact and declarations of policy, to authorize a uniform procedure by general law to establish an independent special district as an alternative method to manage and finance basic services for community development. It is further the legislative intent and purpose to provide by general law for the uniform operation, exercise of power, and procedure for termination of any such independent district. It is further the purpose and intent of the Legislature that a district created under this chapter not have or exercise any zoning or development permitting power, that the establishment of the independent community development district as provided in this act not be a development order within the meaning of chapter 380, and that all applicable planning and permitting laws, rules, regulations, and policies control the development of the land to be serviced by the district. It is further the purpose and intent of the Legislature that no debt or obligation of a district constitute a burden on any local general-purpose government without its consent.

**History.**—s. 2, ch. 80-407; s. 1, ch. 84-360.

**190.003 Definitions.**—As used in this chapter, the term:



(1) "Ad valorem bonds" means bonds which are payable from the proceeds of ad valorem taxes levied on real and tangible personal property and which are generally referred to as general obligation bonds.

(2) "Assessable improvements" means, without limitation, any and all public improvements and community facilities that the district is empowered to provide in accordance with this act.

(3) "Assessment bonds" means special obligations of the district which are payable solely from proceeds of the special assessments levied for an assessable project.

(4) "Board" or "board of supervisors" means the governing board of the district or, if such board has been abolished, the board, body, or commission succeeding to the principal functions thereof or to whom the powers given to the board by this act have been given by law.

(5) "Bond" includes "certificate," and the provisions which are applicable to bonds are equally applicable to certificates. The term "bond" includes any general obligation bond, assessment bond, refunding bond, revenue bond, and other such obligation in the nature of a bond as is provided for in this act, as the case may be.

(6) "Community development district" means a local unit of special-purpose government which is created pursuant to this act and limited to the performance of those specialized functions authorized by this act; the governing head of which is a body created, organized, and constituted and authorized to function specifically as prescribed in this act for the purpose of the delivery of urban community development services; and the formation, powers, governing body, operation, duration, accountability, requirements for disclosure, and termination of which are as required by general law.

(7) "Compact, urban, mixed-use district" means a district located within a municipality and within a community redevelopment area created pursuant to s. 163.356, that consists of a maximum of 75 acres, and has development entitlements of at least 400,000 square feet of retail development and 500 residential units.

(8) "Cost," when used with reference to any project, includes, but is not limited to:

- (a) The expenses of determining the feasibility or practicability of acquisition, construction, or reconstruction.
- (b) The cost of surveys, estimates, plans, and specifications.
- (c) The cost of improvements.
- (d) Engineering, fiscal, and legal expenses and charges.
- (e) The cost of all labor, materials, machinery, and equipment.
- (f) The cost of all lands, properties, rights, easements, and franchises acquired.
- (g) Financing charges.
- (h) The creation of initial reserve and debt service funds.
- (i) Working capital.
- (j) Interest charges incurred or estimated to be incurred on money borrowed prior to and during construction and acquisition and for such reasonable period of time after completion of construction or acquisition as the board may determine.
- (k) The cost of issuance of bonds pursuant to this act, including advertisements and printing.
- (l) The cost of any election held pursuant to this act and all other expenses of issuance of bonds.
- (m) The discount, if any, on the sale or exchange of bonds.
- (n) Administrative expenses.
- (o) Such other expenses as may be necessary or incidental to the acquisition, construction, or reconstruction of any project or to the financing thereof, or to the development of any lands within the district.
- (p) Payments, contributions, dedications, fair share or concurrency obligations, and any other exactions required as a condition to receive any government approval or permit necessary to accomplish any district purpose.

(9) "District" means the community development district.

(10) "District manager" means the manager of the district.

(11) "District roads" means highways, streets, roads, alleys, sidewalks, landscaping, storm drains, bridges, and thoroughfares of all kinds and descriptions.

(12) "Elector" means a landowner or qualified elector.

(13) “General obligation bonds” means bonds which are secured by, or provide for their payment by, the pledge, in addition to those special taxes levied for their discharge and such other sources as may be provided for their payment or pledged as security under the resolution authorizing their issuance, of the full faith and credit and taxing power of the district and for payment of which recourse may be had against the general fund of the district.

(14) “Landowner” means the owner of a freehold estate as appears by the deed record, including a trustee, a private corporation, and an owner of a condominium unit; it does not include a reversioner, remainderman, mortgagee, or any governmental entity, who shall not be counted and need not be notified of proceedings under this act. Landowner shall also mean the owner of a ground lease from a governmental entity, which leasehold interest has a remaining term, excluding all renewal options, in excess of 50 years.

(15) “Local general-purpose government” means a county, municipality, or consolidated city-county government.

(16) “Project” means any development, improvement, property, utility, facility, works, enterprise, or service now existing or hereafter undertaken or established under the provisions of this act.

(17) “Qualified elector” means any person at least 18 years of age who is a citizen of the United States, a legal resident of Florida and of the district, and who registers to vote with the supervisor of elections in the county in which the district land is located.

(18) “Refunding bonds” means bonds issued to refinance outstanding bonds of any type and the interest and redemption premium thereon. Refunding bonds shall be issuable and payable in the same manner as the refinanced bonds, except that no approval by the electorate shall be required unless required by the State Constitution.

(19) “Revenue bonds” means obligations of the district which are payable from revenues derived from sources other than ad valorem taxes on real or tangible personal property and which do not pledge the property, credit, or general tax revenue of the district.

(20) “Sewer system” means any plant, system, facility, or property, and additions, extensions, and improvements thereto at any future time constructed or acquired as part thereof, useful or necessary or having the present capacity for future use in connection with the collection, treatment, purification, or disposal of sewage, including, without limitation, industrial wastes resulting from any process of industry, manufacture, trade, or business or from the development of any natural resource. Without limiting the generality of the foregoing, the term “sewer system” includes treatment plants, pumping stations, lift stations, valves, force mains, intercepting sewers, laterals, pressure lines, mains, and all necessary appurtenances and equipment; all sewer mains, laterals, and other devices for the reception and collection of sewage from premises connected therewith; and all real and personal property and any interest therein, rights, easements, and franchises of any nature relating to any such system and necessary or convenient for operation thereof.

(21) “Water management and control facilities” means any lakes, canals, ditches, reservoirs, dams, levees, sluiceways, floodways, curbs, gutters, pumping stations, or any other works, structures, or facilities for the conservation, control, development, utilization, and disposal of water, and any purposes appurtenant, necessary, or incidental thereto. The term “water management and control facilities” includes all real and personal property and any interest therein, rights, easements, and franchises of any nature relating to any such water management and control facilities or necessary or convenient for the acquisition, construction, reconstruction, operation, or maintenance thereof.

(22) “Water system” means any plant, system, facility, or property and additions, extensions, and improvements thereto at any future time constructed or acquired as part thereof, useful or necessary or having the present capacity for future use in connection with the development of sources, treatment, or purification and distribution of water. Without limiting the generality of the foregoing, the term “water system” includes dams, reservoirs, storage, tanks, mains, lines, valves, hydrants, pumping stations, chilled water distribution systems, laterals, and pipes for the purpose of carrying water to the premises connected with such system, and all rights, easements, and franchises of any nature relating to any such system and necessary or convenient for the operation thereof.

**History.**—s. 2, ch. 80-407; s. 2, ch. 84-360; s. 10, ch. 87-363; s. 2, ch. 91-308; s. 33, ch. 2000-364; s. 1, ch. 2007-160; s. 1, ch. 2009-142.

**190.004 Preemption; sole authority.—**

(1) This act constitutes the sole authorization for the future establishment of independent community development districts which have any of the specialized functions and powers provided by this act.

(2) The adoption of chapter 84-360, Laws of Florida, does not affect the validity of the establishment of any community development district or other special district existing on June 29, 1984; and existing community development districts will be subject to the provisions of chapter 190, as amended. All actions taken prior to July 1, 2000, by a community development district existing on June 29, 1984, if taken pursuant to the authority contained in chapter 80-407, Laws of Florida, or this chapter are hereby deemed to have adequate statutory authority. Nothing herein shall affect the validity of any outstanding indebtedness of a community development district established prior to June 29, 1984, and such district is hereby authorized to continue to comply with all terms and requirements of trust indentures or loan agreements relating to such outstanding indebtedness.

(3) The establishment of an independent community development district as provided in this act is not a development order within the meaning of chapter 380. All governmental planning, environmental, and land development laws, regulations, and ordinances apply to all development of the land within a community development district. Community development districts do not have the power of a local government to adopt a comprehensive plan, building code, or land development code, as those terms are defined in the Community Planning Act. A district shall take no action which is inconsistent with applicable comprehensive plans, ordinances, or regulations of the applicable local general-purpose government.

(4) The exclusive charter for a community development district shall be the uniform community development district charter as set forth in ss. 190.006-190.041, including the special powers provided by s. 190.012.

**History.**—s. 2, ch. 80-407; s. 3, ch. 84-360; s. 27, ch. 85-55; s. 34, ch. 87-224; s. 34, ch. 99-378; s. 9, ch. 2000-304; s. 39, ch. 2011-139.

**190.005 Establishment of district.—**

(1) The exclusive and uniform method for the establishment of a community development district with a size of 2,500 acres or more shall be pursuant to a rule, adopted under chapter 120 by the Florida Land and Water Adjudicatory Commission, granting a petition for the establishment of a community development district.

(a) A petition for the establishment of a community development district shall be filed by the petitioner with the Florida Land and Water Adjudicatory Commission. The petition shall contain:

1. A metes and bounds description of the external boundaries of the district. Any real property within the external boundaries of the district which is to be excluded from the district shall be specifically described, and the last known address of all owners of such real property shall be listed. The petition shall also address the impact of the proposed district on any real property within the external boundaries of the district which is to be excluded from the district.

2. The written consent to the establishment of the district by all landowners whose real property is to be included in the district or documentation demonstrating that the petitioner has control by deed, trust agreement, contract, or option of 100 percent of the real property to be included in the district, and when real property to be included in the district is owned by a governmental entity and subject to a ground lease as described in s. 190.003(14), the written consent by such governmental entity.

3. A designation of five persons to be the initial members of the board of supervisors, who shall serve in that office until replaced by elected members as provided in s. 190.006.

4. The proposed name of the district.

5. A map of the proposed district showing current major trunk water mains and sewer interceptors and outfalls if in existence.

6. Based upon available data, the proposed timetable for construction of the district services and the estimated cost of constructing the proposed services. These estimates shall be submitted in good faith but are not binding and may be subject to change.

7. A designation of the future general distribution, location, and extent of public and private uses of land proposed for the area within the district by the future land use plan element of the effective local government comprehensive plan of which all mandatory elements have been adopted by the applicable general-purpose local government in compliance with the Community Planning Act.

8. A statement of estimated regulatory costs in accordance with the requirements of s. 120.541.

(b) Prior to filing the petition, the petitioner shall:

1. Pay a filing fee of \$15,000 to the county, if located within an unincorporated area, or to the municipality, if located within an incorporated area, and to each municipality the boundaries of which are contiguous with, or contain all or a portion of the land within, the external boundaries of the district.

2. Submit a copy of the petition to the county, if located within an unincorporated area, or to the municipality, if located within an incorporated area, and to each municipality the boundaries of which are contiguous with, or contain all or a portion of, the land within the external boundaries of the district.

3. If land to be included within a district is located partially within the unincorporated area of one or more counties and partially within a municipality or within two or more municipalities, pay a \$15,000 filing fee to each entity. Districts established across county boundaries shall be required to maintain records, hold meetings and hearings, and publish notices only in the county where the majority of the acreage within the district lies.

(c) Such county and each such municipality required by law to receive a petition may conduct a public hearing to consider the relationship of the petition to the factors specified in paragraph (e). The public hearing shall be concluded within 45 days after the date the petition is filed unless an extension of time is requested by the petitioner and granted by the county or municipality. The county or municipality holding such public hearing may by resolution express its support of, or objection to the granting of, the petition by the Florida Land and Water Adjudicatory Commission. A resolution must base any objection to the granting of the petition upon the factors specified in paragraph (e). Such county or municipality may present its resolution of support or objection at the Florida Land and Water Adjudicatory Commission hearing and shall be afforded an opportunity to present relevant information in support of its resolution.

(d) A local public hearing on the petition shall be conducted by a hearing officer in conformance with the applicable requirements and procedures of the Administrative Procedure Act. The hearing shall include oral and written comments on the petition pertinent to the factors specified in paragraph (e). The hearing shall be held at an accessible location in the county in which the community development district is to be located. The petitioner shall cause a notice of the hearing to be published in a newspaper at least once a week for the 4 successive weeks immediately prior to the hearing. Such notice shall give the time and place for the hearing, a description of the area to be included in the district, which description shall include a map showing clearly the area to be covered by the district, and any other relevant information which the establishing governing bodies may require. The advertisement shall not be placed in that portion of the newspaper where legal notices and classified advertisements appear. The advertisement shall be published in a newspaper of general paid circulation in the county and of general interest and readership in the community, not one of limited subject matter, pursuant to chapter 50. Whenever possible, the advertisement shall appear in a newspaper that is published at least 5 days a week, unless the only newspaper in the community is published fewer than 5 days a week. In addition to being published in the newspaper, the map referenced above must be part of the online advertisement required pursuant to s. 50.0211. All affected units of general-purpose local government and the general public shall be given an opportunity to appear at the hearing and present oral or written comments on the petition.

(e) The Florida Land and Water Adjudicatory Commission shall consider the entire record of the local hearing, the transcript of the hearing, resolutions adopted by local general-purpose governments as provided in paragraph (c), and the following factors and make a determination to grant or deny a petition for the establishment of a community development district:

1. Whether all statements contained within the petition have been found to be true and correct.

2. Whether the establishment of the district is inconsistent with any applicable element or portion of the state comprehensive plan or of the effective local government comprehensive plan.

3. Whether the area of land within the proposed district is of sufficient size, is sufficiently compact, and is sufficiently contiguous to be developable as one functional interrelated community.

4. Whether the district is the best alternative available for delivering community development services and facilities to the area that will be served by the district.

5. Whether the community development services and facilities of the district will be incompatible with the capacity and uses of existing local and regional community development services and facilities.

6. Whether the area that will be served by the district is amenable to separate special-district government.

(f) The Florida Land and Water Adjudicatory Commission shall not adopt any rule which would expand, modify, or delete any provision of the uniform community development district charter as set forth in ss. 190.006-190.041, except as provided in s. 190.012. A rule establishing a community development district shall only contain the following:

1. A metes and bounds description of the external boundaries of the district and any real property within the external boundaries of the district which is to be excluded.

2. The names of five persons designated to be the initial members of the board of supervisors.

3. The name of the district.

(g) The Florida Land and Water Adjudicatory Commission may adopt rules setting forth its procedures for considering petitions to establish, expand, modify, or delete uniform community development districts or portions thereof consistent with the provisions of this section.

(2) The exclusive and uniform method for the establishment of a community development district of less than 2,500 acres in size or a community development district of up to 7,000 acres in size located within a connected-city corridor established pursuant to s. 163.3246(13) shall be pursuant to an ordinance adopted by the county commission of the county having jurisdiction over the majority of land in the area in which the district is to be located granting a petition for the establishment of a community development district as follows:

(a) A petition for the establishment of a community development district shall be filed by the petitioner with the county commission. The petition shall contain the same information as required in paragraph (1)(a).

(b) A public hearing on the petition shall be conducted by the county commission in accordance with the requirements and procedures of paragraph (1)(d).

(c) The county commission shall consider the record of the public hearing and the factors set forth in paragraph (1)(e) in making its determination to grant or deny a petition for the establishment of a community development district.

(d) The county commission may not adopt any ordinance which would expand, modify, or delete any provision of the uniform community development district charter as set forth in ss. 190.006-190.041. An ordinance establishing a community development district shall only include the matters provided for in paragraph (1)(f) unless the commission consents to any of the optional powers under s. 190.012(2) at the request of the petitioner.

(e) If all of the land in the area for the proposed district is within the territorial jurisdiction of a municipal corporation, then the petition requesting establishment of a community development district under this act shall be filed by the petitioner with that particular municipal corporation. In such event, the duties of the county, hereinabove described, in action upon the petition shall be the duties of the municipal corporation. If any of the land area of a proposed district is within the land area of a municipality, the county commission may not create the district without municipal approval. If all of the land in the area for the proposed district, even if less than 2,500 acres, is within the territorial jurisdiction of two or more municipalities or two or more counties, except for proposed districts within a connected-city corridor established pursuant to s. 163.3246(13), the petition shall be filed with the Florida Land and Water Adjudicatory Commission and proceed in accordance with subsection (1).

(f) Notwithstanding any other provision of this subsection, within 90 days after a petition for the establishment of a community development district has been filed pursuant to this subsection, the governing body of the county or municipal corporation may transfer the petition to the Florida Land and Water Adjudicatory Commission, which shall make the determination to grant or deny the petition as provided in subsection (1). A county or municipal corporation shall have no right or power to grant or deny a petition that has been transferred to the Florida Land and Water Adjudicatory Commission.

(3) The governing body of any existing special district, created to provide one or more of the public improvements and community facilities authorized by this act, may petition for reestablishment of the existing district as a community development district pursuant to this act. The petition shall contain the information specified in subparagraphs (1)(a)1., 3., 4., 5., 6., and 7. and shall not require payment of a fee pursuant to paragraph (1)(b). In such case, the new district so formed shall assume the existing obligations, indebtedness, and guarantees of indebtedness of the district so subsumed, and the existing district shall be terminated.

**History.**—s. 2, ch. 80-407; ss. 4, 5, ch. 84-360; s. 28, ch. 85-55; s. 35, ch. 87-224; s. 34, ch. 96-410; s. 6, ch. 98-146; s. 35, ch. 99-378; s. 34, ch. 2000-364; s. 2, ch. 2007-160; s. 33, ch. 2008-4; s. 4, ch. 2009-142; s. 40, ch. 2011-139; s. 6, ch. 2012-212; s. 13, ch. 2015-30; s. 1, ch. 2016-94; s. 10, ch. 2018-158.

#### **190.006 Board of supervisors; members and meetings.—**

(1) The board of the district shall exercise the powers granted to the district pursuant to this act. The board shall consist of five members; except as otherwise provided herein, each member shall hold office for a term of 2 years or 4 years, as provided in this section, and until a successor is chosen and qualifies. The members of the board must be residents of the state and citizens of the United States.

(2)(a) Within 90 days following the effective date of the rule or ordinance establishing the district, there shall be held a meeting of the landowners of the district for the purpose of electing five supervisors for the district. Notice of the landowners' meeting shall be published once a week for 2 consecutive weeks in a newspaper which is in general circulation in the area of the district, the last day of such publication to be not fewer than 14 days or more than 28 days before the date of the election. The landowners, when assembled at such meeting, shall organize by electing a chair who shall conduct the meeting. The chair may be any person present at the meeting. If the chair is a landowner or proxy holder of a landowner, he or she may nominate candidates and make and second motions.

(b) At such meeting, each landowner shall be entitled to cast one vote per acre of land owned by him or her and located within the district for each person to be elected. A landowner may vote in person or by proxy in writing. Each proxy must be signed by one of the legal owners of the property for which the vote is cast and must contain the typed or printed name of the individual who signed the proxy; the street address, legal description of the property, or tax parcel identification number; and the number of authorized votes. If the proxy authorizes more than one vote, each property must be listed and the number of acres of each property must be included. The signature on a proxy need not be notarized. A fraction of an acre shall be treated as 1 acre, entitling the landowner to one vote with respect thereto. For purposes of determining voting interests, platted lots shall be counted individually and rounded up to the nearest whole acre. The acreage of platted lots shall not be aggregated for determining the number of voting units held by a landowner or a landowner's proxy. The two candidates receiving the highest number of votes shall be elected for a period of 4 years, and the three candidates receiving the next largest number of votes shall be elected for a period of 2 years, with the term of office for each successful candidate commencing upon election. The members of the first board elected by landowners shall serve their respective 4-year or 2-year terms; however, the next election by landowners shall be held on the first Tuesday in November. Thereafter, there shall be an election of supervisors for the district every 2 years in November on a date established by the board and noticed pursuant to paragraph (a). The second and subsequent landowners' election shall be announced at a public meeting of the board at least 90 days prior to the date of the landowners' meeting and shall also be noticed pursuant to paragraph (a). Instructions on how all landowners may participate in the election, along with sample proxies, shall be provided during the board meeting that announces the landowners' meeting. The two candidates receiving the highest number of votes shall be elected to serve for a 4-year period, and the remaining candidate elected shall serve for a 2-year period.

(3)(a)1. If the board proposes to exercise the ad valorem taxing power authorized by s. 190.021, the district board shall call an election at which the members of the board of supervisors will be elected. Such election shall be held in conjunction with a primary or general election unless the district bears the cost of a special election. Each member shall be elected by the qualified electors of the district for a term of 4 years, except that, at the

first such election, three members shall be elected for a period of 4 years and two members shall be elected for a period of 2 years. All elected board members must be qualified electors of the district.

2.a. Regardless of whether a district has proposed to levy ad valorem taxes, commencing 6 years after the initial appointment of members or, for a district exceeding 5,000 acres in area or for a compact, urban, mixed-use district, 10 years after the initial appointment of members, the position of each member whose term has expired shall be filled by a qualified elector of the district, elected by the qualified electors of the district. However, for those districts established after June 21, 1991, and for those existing districts established after December 31, 1983, which have less than 50 qualified electors on June 21, 1991, sub-subparagraphs b. and d. shall apply. If, in the 6th year after the initial appointment of members, or 10 years after such initial appointment for districts exceeding 5,000 acres in area or for a compact, urban, mixed-use district, there are not at least 250 qualified electors in the district, or for a district exceeding 5,000 acres or for a compact, urban, mixed-use district, there are not at least 500 qualified electors, members of the board shall continue to be elected by landowners.

b. After the 6th or 10th year, once a district reaches 250 or 500 qualified electors, respectively, then the positions of two board members whose terms are expiring shall be filled by qualified electors of the district, elected by the qualified electors of the district for 4-year terms. The remaining board member whose term is expiring shall be elected for a 4-year term by the landowners and is not required to be a qualified elector. Thereafter, as terms expire, board members shall be qualified electors elected by qualified electors of the district for a term of 4 years.

c. Once a district qualifies to have any of its board members elected by the qualified electors of the district, the initial and all subsequent elections by the qualified electors of the district shall be held at the general election in November. The board shall adopt a resolution if necessary to implement this requirement when the board determines the number of qualified electors as required by sub-subparagraph d., to extend or reduce the terms of current board members.

d. On or before June 1 of each year, the board shall determine the number of qualified electors in the district as of the immediately preceding April 15. The board shall use and rely upon the official records maintained by the supervisor of elections and property appraiser or tax collector in each county in making this determination. Such determination shall be made at a properly noticed meeting of the board and shall become a part of the official minutes of the district.

(b) Elections of board members by qualified electors held pursuant to this subsection shall be nonpartisan and shall be conducted in the manner prescribed by law for holding general elections. The district shall publish a notice of the qualifying period set by the supervisor of elections for each election at least 2 weeks prior to the start of the qualifying period. Board members shall assume the office on the second Tuesday following their election. If no elector qualifies for a seat to be filled in an election, a vacancy in that seat shall be declared by the board effective on the second Tuesday following the election. Within 90 days thereafter, the board shall appoint a qualified elector to fill the vacancy. Until such appointment, the incumbent board member in that seat shall remain in office.

(c) Candidates seeking election to office by qualified electors under this subsection shall conduct their campaigns in accordance with the provisions of chapter 106 and shall file qualifying papers and qualify for individual seats in accordance with s. 99.061.

(d) The supervisor of elections shall appoint the inspectors and clerks of elections, prepare and furnish the ballots, designate polling places, and canvass the returns of the election of board members by qualified electors. The county canvassing board shall declare and certify the results of the election.

(4) Members of the board shall be known as supervisors and, upon entering into office, shall take and subscribe to the oath of office as prescribed by s. 876.05. They shall hold office for the terms for which they were elected or appointed and until their successors are chosen and qualified. If, during the term of office, a vacancy occurs, the remaining members of the board shall fill the vacancy by an appointment for the remainder of the unexpired term.

(5) A majority of the members of the board constitutes a quorum for the purposes of conducting its business and exercising its powers and for all other purposes. Action taken by the district shall be upon a vote of a majority of the members present unless general law or a rule of the district requires a greater number.

(6) As soon as practicable after each election or appointment, the board shall organize by electing one of its members as chair and by electing a secretary, who need not be a member of the board, and such other officers as the board may deem necessary.

(7) The board shall keep a permanent record book entitled “Record of Proceedings of \_(name of district)\_ Community Development District,” in which shall be recorded minutes of all meetings, resolutions, proceedings, certificates, bonds given by all employees, and any and all corporate acts. The record book shall at reasonable times be opened to inspection in the same manner as state, county, and municipal records pursuant to chapter 119. The record book shall be kept at the office or other regular place of business maintained by the board in the county or municipality in which the district is located or within the boundaries of a development of regional impact or Florida Quality Development, or combination of a development of regional impact and Florida Quality Development, which includes the district.

(8) Each supervisor shall be entitled to receive for his or her services an amount not to exceed \$200 per meeting of the board of supervisors, not to exceed \$4,800 per year per supervisor, or an amount established by the electors at referendum. In addition, each supervisor shall receive travel and per diem expenses as set forth in s. 112.061.

(9) All meetings of the board shall be open to the public and governed by the provisions of chapter 286.

**History.**—s. 2, ch. 80-407; s. 6, ch. 84-360; s. 23, ch. 85-80; s. 3, ch. 91-308; s. 962, ch. 95-147; s. 36, ch. 99-378; s. 19, ch. 2000-158; s. 35, ch. 2004-345; s. 32, ch. 2004-353; s. 3, ch. 2007-160; s. 33, ch. 2008-95; s. 2, ch. 2009-142.

#### **190.007 Board of supervisors; general duties.—**

(1) The board shall employ, and fix the compensation of, a district manager. The district manager shall have charge and supervision of the works of the district and shall be responsible for preserving and maintaining any improvement or facility constructed or erected pursuant to the provisions of this act, for maintaining and operating the equipment owned by the district, and for performing such other duties as may be prescribed by the board. It shall not be a conflict of interest under chapter 112 for a board member or the district manager or another employee of the district to be a stockholder, officer, or employee of a landowner or of an entity affiliated with a landowner. The district manager may hire or otherwise employ and terminate the employment of such other persons, including, without limitation, professional, supervisory, and clerical employees, as may be necessary and authorized by the board. The compensation and other conditions of employment of the officers and employees of the district shall be as provided by the board. For purposes of s. 8(h)(2), Art. II of the State Constitution, a board member or a public employee of a district does not abuse his or her public position if the board member or public employee commits an act or omission that is authorized under this subsection, s. 112.313(7), (12), (15), or (16), or s. 112.3143(3)(b), and an abuse of a board member’s public position does not include any act or omission in connection with a vote when the board member has followed the procedures required by s. 112.3143.

(2) The board shall designate a person who is a resident of the state as treasurer of the district, who shall have charge of the funds of the district. Such funds shall be disbursed only upon the order, or pursuant to the resolution, of the board by warrant or check countersigned by the treasurer and by such other person as may be authorized by the board. The board may give the treasurer such other or additional powers and duties as the board may deem appropriate and may fix his or her compensation. The board may require the treasurer to give a bond in such amount, on such terms, and with such sureties as may be deemed satisfactory to the board to secure the performance by the treasurer of his or her powers and duties. The financial records of the board shall be audited by an independent certified public accountant at least once a year.

(3) The board is authorized to select as a depository for its funds any qualified public depository as defined in s. 280.02 which meets all the requirements of chapter 280 and has been designated by the Chief Financial Officer as a qualified public depository, upon such terms and conditions as to the payment of interest by such depository upon the funds so deposited as the board may deem just and reasonable.

**History.**—s. 2, ch. 80-407; s. 7, ch. 84-360; s. 32, ch. 86-191; s. 963, ch. 95-147; s. 170, ch. 2003-261; s. 4, ch. 2007-160; s. 3, ch. 2020-77.

#### **190.008 Budget; reports and reviews.—**



(1) The district shall provide financial reports in such form and such manner as prescribed pursuant to this chapter and chapter 218.

(2)(a) On or before each June 15, the district manager shall prepare a proposed budget for the ensuing fiscal year to be submitted to the board for board approval. The proposed budget shall include at the direction of the board an estimate of all necessary expenditures of the district for the ensuing fiscal year and an estimate of income to the district from the taxes, assessments, and other revenues provided in this act. The board shall consider the proposed budget item by item and may either approve the budget as proposed by the district manager or modify the same in part or in whole. The board shall indicate its approval of the budget by resolution, which resolution shall provide for a hearing on the budget as approved. Notice of the hearing on the budget shall be published in a newspaper of general circulation in the area of the district once a week for 2 consecutive weeks, except that the first publication shall be not fewer than 15 days prior to the date of the hearing. The notice shall further contain a designation of the day, time, and place of the public hearing. At the time and place designated in the notice, the board shall hear all objections to the budget as proposed and may make such changes as the board deems necessary. At the conclusion of the budget hearing, the board shall, by resolution, adopt the budget as finally approved by the board. The budget shall be adopted prior to October 1 of each year.

(b) At least 60 days prior to adoption, the district board shall submit to the local governing authorities having jurisdiction over the area included in the district, for purposes of disclosure and information only, the proposed annual budget for the ensuing fiscal year and any proposed long-term financial plan or program of the district for future operations.

(c) The local governing authorities may review the proposed annual budget and any long-term financial plan or program and may submit written comments to the board for its assistance and information in adopting its annual budget and long-term financial plan or program.

*History.*—s. 2, ch. 80-407; s. 5, ch. 2007-160.

#### **190.009 Disclosure of public financing.—**

(1) The district shall take affirmative steps to provide for the full disclosure of information relating to the public financing and maintenance of improvements to real property undertaken by the district. Such information shall be made available to all existing residents, and to all prospective residents, of the district. The district shall furnish each developer of a residential development within the district with sufficient copies of that information to provide each prospective initial purchaser of property in that development with a copy, and any developer of a residential development within the district, when required by law to provide a public offering statement, shall include a copy of such information relating to the public financing and maintenance of improvements in the public offering statement. The district shall file the disclosure documents required by this subsection and any amendments thereto in the property records of each county in which the district is located.

(2) The Department of Economic Opportunity shall keep a current list of districts and their disclosures pursuant to this act and shall make such studies and reports and take such actions as it deems necessary.

*History.*—s. 2, ch. 80-407; s. 17, ch. 81-167; s. 15, ch. 83-55; s. 1, ch. 85-60; s. 2, ch. 90-46; s. 9, ch. 94-218; s. 37, ch. 99-378; s. 6, ch. 2007-160; s. 10, ch. 2008-240; s. 70, ch. 2011-142.

#### **190.011 General powers.—**The district shall have, and the body may exercise, the following powers:

(1) To sue and be sued in the name of the district; to adopt and use a seal and authorize the use of a facsimile thereof; to acquire, by purchase, gift, devise, or otherwise, and to dispose of, real and personal property, or any estate therein; and to make and execute contracts and other instruments necessary or convenient to the exercise of its powers.

(2) To apply for coverage of its employees under the state retirement system in the same manner as if such employees were state employees, subject to necessary action by the district to pay employer contributions into the state retirement fund.

(3) To contract for the services of consultants to perform planning, engineering, legal, or other appropriate services of a professional nature. Such contracts shall be subject to public bidding or competitive negotiation requirements as set forth in s. 190.033.

(4) To borrow money and accept gifts; to apply for and use grants or loans of money or other property from the United States, the state, a unit of local government, or any person for any district purposes and enter into agreements required in connection therewith; and to hold, use, and dispose of such moneys or property for any district purposes in accordance with the terms of the gift, grant, loan, or agreement relating thereto.

(5) To adopt rules and orders pursuant to the provisions of chapter 120 prescribing the powers, duties, and functions of the officers of the district; the conduct of the business of the district; the maintenance of records; and the form of certificates evidencing tax liens and all other documents and records of the district. The board may also adopt administrative rules with respect to any of the projects of the district and define the area to be included therein. The board may also adopt resolutions which may be necessary for the conduct of district business.

(6) To maintain an office at such place or places as it may designate within a county in which the district is located or within the boundaries of a development of regional impact or a Florida Quality Development, or a combination of a development of regional impact and a Florida Quality Development, which includes the district, which office must be reasonably accessible to the landowners. Meetings pursuant to s. 189.015(3) of a district within the boundaries of a development of regional impact or Florida Quality Development, or a combination of a development of regional impact and a Florida Quality Development, may be held at such office.

(7)(a) To hold, control, and acquire by donation, purchase, or condemnation, or dispose of, any public easements, dedications to public use, platted reservations for public purposes, or any reservations for those purposes authorized by this act and to make use of such easements, dedications, or reservations for any of the purposes authorized by this act.

(b) When real property in the district is owned by a governmental entity and subject to a ground lease as described in s. 190.003(14), to collect ground rent from landowners pursuant to a contract with such governmental entity and to contract with the county tax collector for collection of such ground rent using the procedures authorized in s. 197.3631, other than the procedures contained in s. 197.3632.

(8) To lease as lessor or lessee to or from any person, firm, corporation, association, or body, public or private, any projects of the type that the district is authorized to undertake and facilities or property of any nature for the use of the district to carry out any of the purposes authorized by this act.

(9) To borrow money and issue bonds, certificates, warrants, notes, or other evidence of indebtedness as hereinafter provided; to levy such tax and special assessments as may be authorized; and to charge, collect, and enforce fees and other user charges.

(10) To raise, by user charges or fees authorized by resolution of the board, amounts of money which are necessary for the conduct of the district activities and services and to enforce their receipt and collection in the manner prescribed by resolution not inconsistent with law.

(11) To exercise within the district, or beyond the district with prior approval by resolution of the governing body of the county if the taking will occur in an unincorporated area or with prior approval by resolution of the governing body of the municipality if the taking will occur within a municipality, the right and power of eminent domain, pursuant to the provisions of chapters 73 and 74, over any property within the state, except municipal, county, state, and federal property, for the uses and purposes of the district relating solely to water, sewer, district roads, and water management, specifically including, without limitation, the power for the taking of easements for the drainage of the land of one person over and through the land of another.

(12) To cooperate with, or contract with, other governmental agencies as may be necessary, convenient, incidental, or proper in connection with any of the powers, duties, or purposes authorized by this act.

(13) To assess and impose upon lands in the district ad valorem taxes as provided by this act.

(14) To determine, order, levy, impose, collect, and enforce special assessments pursuant to this act and chapter 170. Such special assessments may, in the discretion of the district, be collected and enforced pursuant to the provisions of ss. 197.3631, 197.3632, and 197.3635, chapter 170, or chapter 173.

(15) To exercise all of the powers necessary, convenient, incidental, or proper in connection with any of the powers, duties, or purposes authorized by this act.

(16) To exercise such special powers as may be authorized by this act.

**History.**—s. 2, ch. 80-407; s. 8, ch. 84-360; s. 46, ch. 89-169; s. 4, ch. 91-308; s. 38, ch. 99-378; s. 1, ch. 2003-39; s. 7, ch. 2007-160; s. 5, ch. 2009-142; s. 69, ch. 2014-22.

**190.012 Special powers; public improvements and community facilities.**—The district shall have, and the board may exercise, subject to the regulatory jurisdiction and permitting authority of all applicable governmental bodies, agencies, and special districts having authority with respect to any area included therein, any or all of the following special powers relating to public improvements and community facilities authorized by this act:

(1) To finance, fund, plan, establish, acquire, construct or reconstruct, enlarge or extend, equip, operate, and maintain systems, facilities, and basic infrastructures for the following:

(a) Water management and control for the lands within the district and to connect some or any of such facilities with roads and bridges.

(b) Water supply, sewer, and wastewater management, reclamation, and reuse or any combination thereof, and to construct and operate connecting intercepting or outlet sewers and sewer mains and pipes and water mains, conduits, or pipelines in, along, and under any street, alley, highway, or other public place or ways, and to dispose of any effluent, residue, or other byproducts of such system or sewer system.

(c) Bridges or culverts that may be needed across any drain, ditch, canal, floodway, holding basin, excavation, public highway, tract, grade, fill, or cut and roadways over levees and embankments, and to construct any and all of such works and improvements across, through, or over any public right-of-way, highway, grade, fill, or cut.

(d)1. District roads equal to or exceeding the applicable specifications of the county in which such district roads are located; roads and improvements to existing public roads that are owned by or conveyed to the local general-purpose government, the state, or the Federal Government; street lights; alleys; landscaping; hardscaping; and the undergrounding of electric utility lines. Districts may request the underground placement of utility lines by the local retail electric utility provider in accordance with the utility's tariff on file with the Public Service Commission and may finance the required contribution.

2. Buses, trolleys, transit shelters, ridesharing facilities and services, parking improvements, and related signage.

(e) Investigation and remediation costs associated with the cleanup of actual or perceived environmental contamination within the district under the supervision or direction of a competent governmental authority unless the covered costs benefit any person who is a landowner within the district and who caused or contributed to the contamination.

(f) Conservation areas, mitigation areas, and wildlife habitat, including the maintenance of any plant or animal species, and any related interest in real or personal property.

(g) Any other project within or without the boundaries of a district when a local government issued a development order pursuant to s. 380.06 approving or expressly requiring the construction or funding of the project by the district, or when the project is the subject of an agreement between the district and a governmental entity and is consistent with the local government comprehensive plan of the local government within which the project is to be located.

(h) Any other project, facility, or service required by a development approval, interlocal agreement, zoning condition, or permit issued by a governmental authority with jurisdiction in the district.

(2) After the local general-purpose government within the jurisdiction of which a power specified in this subsection is to be exercised consents to the exercise of such power by the district, the district shall have the power to plan, establish, acquire, construct or reconstruct, enlarge or extend, equip, operate, and maintain additional systems and facilities for:

(a) Parks and facilities for indoor and outdoor recreational, cultural, and educational uses.

(b) Fire prevention and control, including fire stations, water mains and plugs, fire trucks, and other vehicles and equipment.

(c) School buildings and related structures and site improvements, which may be leased, sold, or donated to the school district, for use in the educational system when authorized by the district school board.

(d) Security, including, but not limited to, guardhouses, fences and gates, electronic intrusion-detection systems, and patrol cars, when authorized by proper governmental agencies; except that the district may not exercise any police power, but may contract with the appropriate local general-purpose government agencies for an increased level of such services within the district boundaries. However, this paragraph does not prohibit a district from contracting with a towing operator to remove a vehicle or vessel from a district-owned facility or property if the district follows the authorization and notice and procedural requirements in s. 715.07 for an owner or lessee of private property. The district's selection of a towing operator is not subject to public bidding if the towing operator is included in an approved list of towing operators maintained by the local government that has jurisdiction over the district's facility or property.

(e) Control and elimination of mosquitoes and other arthropods of public health importance.

(f) Waste collection and disposal.

(3) To adopt and enforce appropriate rules following the procedures of chapter 120, in connection with the provision of one or more services through its systems and facilities.

(4)(a) To adopt rules necessary for the district to enforce certain deed restrictions pertaining to the use and operation of real property within the district and outside the district pursuant to an interlocal agreement under chapter 163 if within another district or, if not within another district, with the consent of the county or municipality in which the deed restriction enforcement is proposed to occur. For the purpose of this subsection, the term "deed restrictions" means those covenants, conditions, restrictions, compliance mechanisms, and enforcement remedies contained in any applicable declarations of covenants and restrictions that govern the use and operation of real property and, for which covenants, conditions, and restrictions, there is no homeowners' association or property owner's association having respective enforcement powers unless, with respect to a homeowners' association whose board is under member control, the association and the district agree in writing to enforcement by the district. The district may adopt by rule all or certain portions of the deed restrictions that:

1. Relate to limitations, prohibitions, compliance mechanisms, or enforcement remedies that apply only to external appearances or uses and are deemed by the district to be generally beneficial for the district's landowners and for which enforcement by the district is appropriate, as determined by the district's board of supervisors; or
2. Are consistent with the requirements of a development order or regulatory agency permit.

(b) The board may vote to adopt such rules only when all of the following conditions exist:

1. The district was in existence on the effective date of this subsection, or is located within a development that consists of multiple developments of regional impact and a Florida Quality Development.
2. For residential districts, the majority of the board has been elected by qualified electors pursuant to the provisions of s. 190.006.
3. For residential districts, less than 25 percent of residential units are in a homeowners' association.
4. The declarant in any applicable declarations of covenants and restrictions has provided the board with a written agreement that such rules may be adopted. A memorandum of the agreement shall be recorded in the public records.

(c) Within 60 days after such rules take effect, the district shall record a notice of rule adoption stating generally what rules were adopted and where a copy of the rules may be obtained. Districts may impose fines for violations of such rules and enforce such rules and fines in circuit court through injunctive relief.

(d) The owners of property located outside the boundary of the district shall elect an advisor to the district board pursuant to paragraph (e). The sole responsibilities of the district board advisor are to review enforcement actions proposed by the district board against properties located outside the district and make recommendations relating to those proposed actions. Before the district board may enforce its rules against any owner of property located outside the district, the district board shall request the district board advisor to make a recommendation on the proposed enforcement action. The district board advisor must render a recommendation within 30 days after receiving a request from the district board or is deemed to have no objection to the district board's proposed decision or action.

(e)1. Whenever an interlocal agreement is entered into pursuant to paragraph (a), a district board advisor seat shall be created for one elected landowner whose property is within the jurisdiction of the governmental entity

entering into the interlocal agreement but not within the boundaries of the district. The district board advisor shall be elected by landowners whose land is subject to enforcement by the district but whose land is not within the boundaries of the district. The district board advisor shall be elected for a 2-year term. The first election for a district board advisor shall be within 90 days after the effective date of the interlocal agreement between the district and the government entity.

2. The election of the district board advisor shall occur at a meeting of eligible landowners. The district shall publish notice of the meeting and election once a week for 2 consecutive weeks in a newspaper of general circulation in the area of the parties to the interlocal agreement. The notice must include instructions on how all landowners may participate in the election and how to obtain a proxy form. The last day of publication may not be less than 14 days or more than 28 days before the date of the election. The landowners, when assembled at the meeting, shall organize by electing a chair who shall conduct the meeting. The chair may be any person present at the meeting. If the chair is a landowner or proxy holder of a landowner, he or she may nominate candidates and make and second motions.

3. At the meeting, each landowner is entitled to cast one vote per acre of land owned by him or her and located within the district for each person to be elected. A landowner may vote in person or by proxy in writing. Each proxy must be signed by one of the legal owners of the property for which the vote is cast and must contain the typed or printed name of the individual who signed the proxy; the street address, legal description of the property, or tax parcel identification number; and the number of authorized votes. If the proxy authorizes more than one vote, each property must be listed and the number of acres of each property must be included. The signature on a proxy need not be notarized. A fraction of an acre shall be treated as 1 acre, entitling the landowner to one vote with respect thereto. For purposes of determining voting interests, platted lots shall be counted individually and rounded up to the nearest whole acre. The acreage of platted lots may not be aggregated for purposes of determining the number of voting units held by a landowner or a landowner's proxy.

4. If a vacancy occurs in the district advisor seat, a special landowner election shall be held within 60 days after the vacancy using the notice, proxy, and acreage voting provisions of this subsection.

**History.**—s. 2, ch. 80-407; s. 51, ch. 83-217; s. 9, ch. 84-360; s. 47, ch. 89-169; s. 8, ch. 93-51; s. 39, ch. 99-378; s. 15, ch. 2000-317; s. 47, ch. 2000-364; s. 33, ch. 2004-345; s. 30, ch. 2004-353; s. 8, ch. 2007-160; s. 9, ch. 2009-142; s. 2, ch. 2016-94; s. 11, ch. 2018-158.

**190.0125 Purchase, privatization, or sale of water, sewer, or wastewater reuse utility by district.**—No community development district may purchase or sell a water, sewer, or wastewater reuse utility that provides service to the public for compensation, or enter into a wastewater facility privatization contract for a wastewater facility, until the governing body of the community development district has held a public hearing on the purchase, sale, or wastewater facility privatization contract and made a determination that the purchase, sale, or wastewater facility privatization contract is in the public interest. In determining if the purchase, sale, or wastewater facility privatization contract is in the public interest, the community development district shall consider, at a minimum, the following:

- (1) The most recent available income and expense statement for the utility;
- (2) The most recent available balance sheet for the utility, listing assets and liabilities and clearly showing the amount of contributions-in-aid-of-construction and the accumulated depreciation thereon;
- (3) A statement of the existing rate base of the utility for regulatory purposes;
- (4) The physical condition of the utility facilities being purchased, sold, or subject to a wastewater facility privatization contract;
- (5) The reasonableness of the purchase, sales, or wastewater facility privatization contract price and terms;
- (6) The impacts of the purchase, sale, or wastewater facility privatization contract on utility customers, both positive and negative;

(7)(a) Any additional investment required and the ability and willingness of the purchaser or the private firm under a wastewater facility privatization contract to make that investment, whether the purchaser is the community development district or the entity purchasing the utility from the community development district;

(b) In the case of a wastewater facility privatization contract, the terms and conditions on which the private firm will provide capital investment and financing or a combination thereof for contemplated capital replacements, additions, expansions, and repairs. The community development district shall give significant weight to this criteria.

(8) The alternatives to the purchase, sale, or wastewater facility privatization contract and the potential impact on utility customers if the purchase, sale, or wastewater facility privatization contract is not made;

(9)(a) The ability of the purchaser or the private firm under a wastewater facility privatization contract to provide and maintain high-quality and cost-effective utility service, whether the purchaser is the community development district or the entity purchasing the utility from the community development district;

(b) In the case of a wastewater facility privatization contract, the community development district shall give significant weight to the technical expertise and experience of the private firm in carrying out the obligations specified in the wastewater facility privatization contract; and

(10) All moneys paid by a private firm to a community development district pursuant to a wastewater facility privatization contract shall be used for the purpose of reducing or offsetting property taxes, wastewater service rates, or debt reduction or making infrastructure improvements or capital asset expenditures or other public purpose; provided, however, nothing herein shall preclude the community development district from using all or part of the moneys for the purpose of the community development district's qualification for relief from the repayment of federal grant awards associated with the wastewater system as may be required by federal law or regulation.

The community development district shall prepare a statement showing that the purchase, sale, or wastewater facility privatization contract is in the public interest, including a summary of the purchaser's or private firm's experience in water, sewer, or wastewater reuse utility operation and a showing of financial ability to provide the service, whether the purchaser or private firm is the community development district or the entity purchasing the utility from the community development district.

**History.**—s. 3, ch. 84-84; s. 9, ch. 93-51; s. 9, ch. 96-202.

**190.013 Water management and control plan.**—In the event that the board assumes the responsibility for providing water management and control for the district as provided in s. 190.012(1)(a) which is to be financed by benefit special assessments, the board shall proceed to adopt water management and control plans, assess for benefits, and apportion and levy special assessments, as follows:

(1) The board shall cause to be made by the district's engineer, or such other engineer or engineers as the board may employ for that purpose, complete and comprehensive water management and control plans for the lands located within the district that will be improved in any part or in whole by any system of facilities that may be outlined and adopted, and the engineer shall make a report in writing to the board with maps and profiles of said surveys and an estimate of the cost of carrying out and completing the plans.

(2) Upon the completion of such plans, the board shall hold a hearing thereon to hear objections thereto, shall give notice of the time and place fixed for such hearing by publication once each week for 2 consecutive weeks in a newspaper of general circulation in the general area of the district, and shall permit the inspection of the plan at the office of the district by all persons interested. All objections to the plan shall be filed at or before the time fixed in the notice for the hearing and shall be in writing.

(3) After the hearing, the board shall consider the proposed plan and any objections thereto and may modify, reject, or adopt the plan or continue the hearing to a day certain for further consideration of the proposed plan or modifications thereof.

(4) When the board approves a plan, a resolution shall be adopted and a certified copy thereof shall be filed in the office of the secretary and incorporated by him or her into the records of the district.

(5) The water management and control plan may be altered in detail from time to time until the appraisal record herein provided is filed, but not in such manner as to affect materially the conditions of its adoption. After the appraisal record has been filed, no alteration of the plan shall be made, except as provided by this act.

(6) Within 20 days after the final adoption of the plan by the board, the board shall proceed pursuant to s. 298.301.

**History.**—s. 2, ch. 80-407; s. 5, ch. 91-308; s. 964, ch. 95-147; s. 26, ch. 97-40.

**190.014 Issuance of bond anticipation notes.**—In addition to the other powers provided for in this act, and not in limitation thereof, the district shall have the power, at any time, and from time to time after the issuance of any bonds of the district shall have been authorized, to borrow money for the purposes for which such bonds are to be issued in anticipation of the receipt of the proceeds of the sale of such bonds and to issue bond anticipation notes in a principal sum not in excess of the authorized maximum amount of such bond issue. Such notes shall be in such denomination or denominations, bear interest at such rate as the board may determine in compliance with s. 215.84, mature at such time or times not later than 5 years from the date of issuance, and be in such form and executed in such manner as the board shall prescribe. Such notes may be sold at either public or private sale or, if such notes shall be renewal notes, may be exchanged for notes then outstanding on such terms as the board shall determine. Such notes shall be paid from the proceeds of such bonds when issued. The board may, in its discretion, in lieu of retiring the notes by means of bonds, retire them by means of current revenues or from any taxes or assessments levied for the payment of such bonds; but in such event a like amount of the bonds authorized shall not be issued. Non-ad valorem assessments levied to pay interest on bond anticipation notes shall not constitute an installment of assessments under s. 190.022.

**History.**—s. 2, ch. 80-407; s. 9, ch. 83-215; s. 9, ch. 2007-160.

**190.015 Short-term borrowing.**—The district at any time may obtain loans, in such amount and on such terms and conditions as the board may approve, for the purpose of paying any of the expenses of the district or any costs incurred or that may be incurred in connection with any of the projects of the district, which loans shall bear such interest as the board may determine in compliance with s. 215.84, and may be payable from and secured by a pledge of such funds, revenues, taxes, and assessments as the board may determine, subject, however, to the provisions contained in any proceeding under which bonds were theretofore issued and are then outstanding. For the purpose of defraying such costs and expenses, the district may issue negotiable notes, warrants, or other evidences of debt to be payable at such times, to bear such interest as the board may determine in compliance with s. 215.84, and to be sold or discounted at such price or prices not less than 95 percent of par value and on such terms as the board may deem advisable. The board shall have the right to provide for the payment thereof by pledging the whole or any part of the funds, revenues, taxes, and assessments of the district. The approval of the electors residing in the district shall not be necessary except when required by the State Constitution.

**History.**—s. 2, ch. 80-407; s. 80, ch. 81-259; s. 10, ch. 83-215.

**190.016 Bonds.**—

(1) **SALE OF BONDS.**—Bonds may be sold in blocks or installments at different times, or an entire issue or series may be sold at one time. Bonds may be sold at public or private sale after such advertisement, if any, as the board may deem advisable but not in any event at less than 90 percent of the par value thereof, together with accrued interest thereon. Bonds may be sold or exchanged for refunding bonds. Special assessment and revenue bonds may be delivered by the district as payment of the purchase price of any project or part thereof, or a combination of projects or parts thereof, or as the purchase price or exchange for any property, real, personal, or mixed, including franchises or services rendered by any contractor, engineer, or other person, all at one time or in blocks from time to time, in such manner and upon such terms as the board in its discretion shall determine. The price or prices for any bonds sold, exchanged, or delivered may be:

- (a) The money paid for the bonds;
- (b) The principal amount, plus accrued interest to the date of redemption or exchange, or outstanding obligations exchanged for refunding bonds; and
- (c) In the case of special assessment or revenue bonds, the amount of any indebtedness to contractors or other persons paid with such bonds, or the fair value of any properties exchanged for the bonds, as determined by the board.

(2) **AUTHORIZATION AND FORM OF BONDS.**—Any general obligation bonds, benefit bonds, or revenue bonds may be authorized by resolution or resolutions of the board which shall be adopted by a majority of all the members thereof then in office. Such resolution or resolutions may be adopted at the same meeting at which they are introduced and need not be published or posted. The board may, by resolution, authorize the issuance of bonds and fix the aggregate amount of bonds to be issued; the purpose or purposes for which the moneys derived therefrom shall be expended, including, but not limited to, payment of costs as defined in s. 190.003(8); the rate or rates of interest, in compliance with s. 215.84; the denomination of the bonds; whether or not the bonds are to be issued in one or more series; the date or dates of maturity, which shall not exceed 40 years from their respective dates of issuance; the medium of payment; the place or places within or without the state where payment shall be made; registration privileges; redemption terms and privileges, whether with or without premium; the manner of execution; the form of the bonds, including any interest coupons to be attached thereto; the manner of execution of bonds and coupons; and any and all other terms, covenants, and conditions thereof and the establishment of revenue or other funds. Such authorizing resolution or resolutions may further provide for the contracts authorized by s. 159.825(1)(f) and (g) regardless of the tax treatment of such bonds being authorized, subject to the finding by the board of a net saving to the district resulting by reason thereof. Such authorizing resolution may further provide that such bonds may be executed in accordance with the Registered Public Obligations Act, except that bonds not issued in registered form shall be valid if manually countersigned by an officer designated by appropriate resolution of the board. The seal of the district may be affixed, lithographed, engraved, or otherwise reproduced in facsimile on such bonds. In case any officer whose signature shall appear on any bonds or coupons shall cease to be such officer before the delivery of such bonds, such signature or facsimile shall nevertheless be valid and sufficient for all purposes the same as if he or she had remained in office until such delivery.

(3) **INTERIM CERTIFICATES; REPLACEMENT CERTIFICATES.**—Pending the preparation of definitive bonds, the board may issue interim certificates or receipts or temporary bonds, in such form and with such provisions as the board may determine, exchangeable for definitive bonds when such bonds have been executed and are available for delivery. The board may also provide for the replacement of any bonds which become mutilated, lost, or destroyed.

(4) **NEGOTIABILITY OF BONDS.**—Any bond issued under this act or any temporary bond, in the absence of an express recital on the face thereof that it is nonnegotiable, shall be fully negotiable and shall be and constitute a negotiable instrument within the meaning and for all purposes of the law merchant and the laws of the state.

(5) **DEFEASANCE.**—The board may make such provision with respect to the defeasance of the right, title, and interest of the holders of any of the bonds and obligations of the district in any revenues, funds, or other properties by which such bonds are secured as the board deems appropriate and, without limitation on the foregoing, may provide that when such bonds or obligations become due and payable or shall have been called for redemption and the whole amount of the principal and interest and premium, if any, due and payable upon the bonds or obligations then outstanding shall be held in trust for such purpose and provision shall also be made for paying all other sums payable in connection with such bonds or other obligations, then and in such event the right, title, and interest of the holders of the bonds in any revenues, funds, or other properties by which such bonds are secured shall thereupon cease, terminate, and become void; and the board may apply any surplus in any sinking fund established in connection with such bonds or obligations and all balances remaining in all other funds or accounts other than money held for the redemption or payment of the bonds or other obligations to any lawful purpose of the district as the board shall determine.

(6) **ISSUANCE OF ADDITIONAL BONDS.**—If the proceeds of any bonds are less than the cost of completing the project in connection with which such bonds were issued, the board may authorize the issuance of additional bonds, upon such terms and conditions as the board may provide in the resolution authorizing the issuance thereof, but only in compliance with the resolution or other proceedings authorizing the issuance of the original bonds.

(7) **REFUNDING BONDS.**—The district shall have the power to issue bonds to provide for the retirement or refunding of any bonds or obligations of the district that at the time of such issuance are or subsequently thereto become due and payable, or that at the time of issuance have been called or are or will be subject to call for redemption within 10 years thereafter, or the surrender of which can be procured from the holders thereof at



prices satisfactory to the board. Refunding bonds may be issued at any time when in the judgment of the board such issuance will be advantageous to the district. No approval of the qualified electors residing in the district shall be required for the issuance of refunding bonds except in cases in which such approval is required by the State Constitution. The board may by resolution confer upon the holders of such refunding bonds all rights, powers, and remedies to which the holders would be entitled if they continued to be the owners and had possession of the bonds for the refinancing of which such refunding bonds are issued, including, but not limited to, the preservation of the lien of such bonds on the revenues of any project or on pledged funds, without extinguishment, impairment, or diminution thereof. The provisions of this act pertaining to bonds of the district shall, unless the context otherwise requires, govern the issuance of refunding bonds, the form and other details thereof, the rights of the holders thereof, and the duties of the board with respect to them.

(8) REVENUE BONDS.—

(a) The district shall have the power to issue revenue bonds from time to time without limitation as to amount. Such revenue bonds may be secured by, or payable from, the gross or net pledge of the revenues to be derived from any project or combination of projects; from the rates, fees, or other charges to be collected from the users of any project or projects; from any revenue-producing undertaking or activity of the district; from special assessments; or from any other source or pledged security. Such bonds shall not constitute an indebtedness of the district, and the approval of the qualified electors shall not be required unless such bonds are additionally secured by the full faith and credit and taxing power of the district.

(b) Any two or more projects may be combined and consolidated into a single project and may hereafter be operated and maintained as a single project. The revenue bonds authorized herein may be issued to finance any one or more of such projects, regardless of whether or not such projects have been combined and consolidated into a single project. If the board deems it advisable, the proceedings authorizing such revenue bonds may provide that the district may thereafter combine the projects then being financed or theretofore financed with other projects to be subsequently financed by the district and that revenue bonds to be thereafter issued by the district shall be on parity with the revenue bonds then being issued, all on such terms, conditions, and limitations as shall have been provided in the proceeding which authorized the original bonds.

(9) GENERAL OBLIGATION BONDS.—

(a) The district shall have the power from time to time to issue general obligation bonds to finance or refinance capital projects or to refund outstanding bonds in an aggregate principal amount of bonds outstanding at any one time not in excess of 35 percent of the assessed value of the taxable property within the district as shown on the pertinent tax records at the time of the authorization of the general obligation bonds for which the full faith and credit of the district is pledged. Except for refunding bonds, no general obligation bonds shall be issued unless the bonds are issued to finance or refinance a capital project and the issuance has been approved at an election held in accordance with the requirements for such election as prescribed by the State Constitution. Such elections shall be called to be held in the district by the board of county commissioners of the county upon the request of the board of the district. The expenses of calling and holding an election shall be at the expense of the district, and the district shall reimburse the county for any expenses incurred in calling or holding such election.

(b) The district may pledge its full faith and credit for the payment of the principal and interest on such general obligation bonds and for any reserve funds provided therefor and may unconditionally and irrevocably pledge itself to levy ad valorem taxes on all taxable property in the district, to the extent necessary for the payment thereof, without limitations as to rate or amount.

(c) If the board determines to issue general obligation bonds for more than one capital project, the approval of the issuance of the bonds for each and all such projects may be submitted to the electors on one and the same ballot. The failure of the electors to approve the issuance of bonds for any one or more capital projects shall not defeat the approval of bonds for any capital project which has been approved by the electors.

(d) In arriving at the amount of general obligation bonds permitted to be outstanding at any one time pursuant to paragraph (a), there shall not be included any general obligation bonds which are additionally secured by the pledge of:

1. Special assessments levied in an amount sufficient to pay the principal and interest on the general obligation bonds so additionally secured, which assessments have been equalized and confirmed by resolution or ordinance of the board pursuant to s. 170.08.
2. Water revenues, sewer revenues, or water and sewer revenues of the district to be derived from user fees in an amount sufficient to pay the principal and interest on the general obligation bonds so additionally secured.
3. Any combination of assessments and revenues described in subparagraphs 1. and 2.

(10) BONDS AS LEGAL INVESTMENT OR SECURITY.—

(a) Notwithstanding any provisions of any other law to the contrary, all bonds issued under the provisions of this act shall constitute legal investments for savings banks, banks, trust companies, insurance companies, executors, administrators, trustees, guardians, and other fiduciaries and for any board, body, agency, instrumentality, county, municipality, or other political subdivision of the state and shall be and constitute security which may be deposited by banks or trust companies as security for deposits of state, county, municipal, or other public funds or by insurance companies as required or voluntary statutory deposits.

(b) Any bonds issued by the district shall be incontestable in the hands of bona fide purchasers or holders for value and shall not be invalid because of any irregularity or defect in the proceedings for the issue and sale thereof.

(11) COVENANTS.—Any resolution authorizing the issuance of bonds may contain such covenants as the board may deem advisable, and all such covenants shall constitute valid and legally binding and enforceable contracts between the district and the bondholders, regardless of the time of issuance thereof. Such covenants may include, without limitation, covenants concerning the disposition of the bond proceeds; the use and disposition of project revenues; the pledging of revenues, taxes, and assessments; the obligations of the district with respect to the operation of the project and the maintenance of adequate project revenues; the issuance of additional bonds; the appointment, powers, and duties of trustees and receivers; the acquisition of outstanding bonds and obligations; restrictions on the establishing of competing projects or facilities; restrictions on the sale or disposal of the assets and property of the district; the priority of assessment liens; the priority of claims by bondholders on the taxing power of the district; the maintenance of deposits to assure the payment of revenues by users of district facilities and services; the discontinuance of district services by reason of delinquent payments; acceleration upon default; the execution of necessary instruments; the procedure for amending or abrogating covenants with the bondholders; and such other covenants as may be deemed necessary or desirable for the security of the bondholders.

(12) VALIDATION PROCEEDINGS.—The power of the district to issue bonds under the provisions of this act may be determined, and any of the bonds of the district maturing over a period of more than 5 years shall be validated and confirmed, by court decree, under the provisions of chapter 75 and laws amendatory thereof or supplementary thereto.

(13) ACT FURNISHES FULL AUTHORITY FOR ISSUANCE OF BONDS.—This act constitutes full and complete authority for the issuance of bonds and the exercise of the powers of the district provided herein. No procedures or proceedings, publications, notices, consents, approvals, orders, acts, or things by the board, or any board, officers, commission, department, agency, or instrumentality of the district, other than those required by this act, shall be required to perform anything under this act, except that the issuance or sale of bonds pursuant to the provisions of this act shall comply with the general law requirements applicable to the issuance or sale of bonds by the district. Nothing in this act shall be construed to authorize the district to utilize bond proceeds to fund the ongoing operations of the district.

(14) PLEDGE BY THE STATE TO THE BONDHOLDERS OF THE DISTRICT.—The state pledges to the holders of any bonds issued under this act that it will not limit or alter the rights of the district to own, acquire, construct, reconstruct, improve, maintain, operate, or furnish the projects or to levy and collect the taxes, assessments, rentals, rates, fees, and other charges provided for herein and to fulfill the terms of any agreement made with the holders of such bonds or other obligations and that it will not in any way impair the rights or remedies of such holders.

(15) **DEFAULT.**—A default on the bonds or obligations of a district shall not constitute a debt or obligation of a local general-purpose government or the state.

**History.**—s. 2, ch. 80-407; s. 11, ch. 83-215; s. 10, ch. 84-360; s. 24, ch. 85-80; s. 6, ch. 91-308; s. 965, ch. 95-147; s. 8, ch. 98-47; s. 6, ch. 2009-142.

**190.017 Trust agreements.**—Any issue of bonds shall be secured by a trust agreement by and between the district and a corporate trustee or trustees, which may be any trust company or bank having the powers of a trust company within or without the state. The resolution authorizing the issuance of the bonds or such trust agreement may pledge the revenues to be received from any projects of the district and may contain such provisions for protecting and enforcing the rights and remedies of the bondholders as the board may approve, including, without limitation, covenants setting forth the duties of the district in relation to: the acquisition, construction, reconstruction, improvement, maintenance, repair, operation, and insurance of any projects; the fixing and revising of the rates, fees, and charges; and the custody, safeguarding, and application of all moneys and for the employment of consulting engineers in connection with such acquisition, construction, reconstruction, improvement, maintenance, repair, or operation. It shall be lawful for any bank or trust company within or without the state which may act as a depository of the proceeds of bonds or of revenues to furnish such indemnifying bonds or to pledge such securities as may be required by the district. Such resolution or trust agreement may set forth the rights and remedies of the bondholders and of the trustee, if any, and may restrict the individual right of action by bondholders. The board may provide for the payment of proceeds of the sale of the bonds and the revenues of any project to such officer, board, or depository as it may designate for the custody thereof and may provide for the method of disbursement thereof with such safeguards and restrictions as it may determine. All expenses incurred in carrying out the provisions of such resolution or trust agreement may be treated as part of the cost of operation of the project to which such trust agreement pertains.

**History.**—s. 2, ch. 80-407.

**190.021 Taxes; non-ad valorem assessments.**—

(1) **AD VALOREM TAXES.**—An elected board shall have the power to levy and assess an ad valorem tax on all the taxable property in the district to construct, operate, and maintain assessable improvements; to pay the principal of, and interest on, any general obligation bonds of the district; and to provide for any sinking or other funds established in connection with any such bonds. An ad valorem tax levied by the board for operating purposes, exclusive of debt service on bonds, shall not exceed 3 mills, except that a district authorized by a local general-purpose government to exercise one or more powers specified in s. 190.012(2) may levy an additional 2 mills for operating purposes, exclusive of debt service on bonds. The ad valorem tax provided for herein shall be in addition to county and all other ad valorem taxes provided for by law. Such tax shall be assessed, levied, and collected in the same manner and same time as county taxes. The levy of ad valorem taxes shall be approved by referendum when required by the State Constitution.

(2) **BENEFIT SPECIAL ASSESSMENTS.**—The board shall annually determine, order, and levy the annual installment of the total benefit special assessments for bonds issued and related expenses to finance district facilities and projects which are levied under this act. These assessments may be due and collected during each year that county taxes are due and collected, in which case such annual installment and levy shall be evidenced to and certified to the property appraiser by the board not later than August 31 of each year, and such assessment shall be entered by the property appraiser on the county tax rolls, and shall be collected and enforced by the tax collector in the same manner and at the same time as county taxes, and the proceeds thereof shall be paid to the district. However, this subsection shall not prohibit the district in its discretion from using the method prescribed in either s. 197.363 or s. 197.3632 for collecting and enforcing these assessments. Notice of the proposed amount of the assessment pursuant to s. 200.069 that includes the date and time of the hearing may be used in lieu of the notice provisions of s. 197.3632(4)(b). These benefit special assessments shall be a lien on the property against which assessed until paid and shall be enforceable in like manner as county taxes. The amount of the assessment for the exercise of the district's powers under ss. 190.011 and 190.012 shall be determined by the board based upon a report of the district's engineer and assessed by the board upon such lands, which may be part or all of the lands within the

district benefited by the improvement, apportioned between benefited lands in proportion to the benefits received by each tract of land.

(3) **MAINTENANCE SPECIAL ASSESSMENTS.**—To maintain and preserve the facilities and projects of the district, the board may levy a maintenance special assessment. This assessment may be evidenced to and certified to the property appraiser by the board of supervisors not later than August 31 of each year and shall be entered by the property appraiser on the county tax rolls and shall be collected and enforced by the tax collector in the same manner and at the same time as county taxes, and the proceeds therefrom shall be paid to the district. However, this subsection shall not prohibit the district in its discretion from using the method prescribed in either s. 197.363 or s. 197.3632 for collecting and enforcing these assessments. Notice of the proposed amount of the assessment pursuant to s. 200.069 that includes the date and time of the hearing may be used in lieu of the notice provisions of s. 197.3632(4)(b). These maintenance special assessments shall be a lien on the property against which assessed until paid and shall be enforceable in like manner as county taxes. The amount of the maintenance special assessment for the exercise of the district's powers under ss. 190.011 and 190.012 shall be determined by the board based upon a report of the district's engineer and assessed by the board upon such lands, which may be all of the lands within the district benefited by the maintenance thereof, apportioned between the benefited lands in proportion to the benefits received by each tract of land.

(4) **ENFORCEMENT OF TAXES.**—The collection and enforcement of all taxes levied by the district shall be at the same time and in like manner as county taxes, and the provisions of the Florida Statutes relating to the sale of lands for unpaid and delinquent county taxes; the issuance, sale, and delivery of tax certificates for such unpaid and delinquent county taxes; the redemption thereof; the issuance to individuals of tax deeds based thereon; and all other procedures in connection therewith shall be applicable to the district to the same extent as if such statutory provisions were expressly set forth herein. All taxes shall be subject to the same discounts as county taxes.

(5) **WHEN UNPAID TAX IS DELINQUENT; PENALTY.**—All taxes provided for in this act shall become delinquent and bear penalties on the amount of such taxes in the same manner as county taxes.

(6) **TAX EXEMPTION.**—All bonds issued hereunder and interest paid thereon and all fees, charges, and other revenues derived by the district from the projects provided by this act are exempt from all taxes by the state or by any political subdivision, agency, or instrumentality thereof; however, any interest, income, or profits on debt obligations issued hereunder are not exempt from the tax imposed by chapter 220. Further, districts are not exempt from the provisions of chapter 212.

(7) **TRANSITIONAL PROVISIONS.**—Nothing in this act shall be deemed to affect any benefit tax, maintenance tax, non-ad valorem assessment, ad valorem tax, or special assessment imposed by a community development district as of June 21, 1991. Nothing in this act shall be construed to affect any tax or assessment pledged to secure or authorized pursuant to a trust indenture under this chapter, and the district imposing such tax or assessment is hereby authorized to impose such tax or assessment under the terms required by the trust indenture. The terms benefit taxes or maintenance taxes used in this chapter prior to June 21, 1991, are redesignated as benefit or maintenance special assessments pursuant to this act, and such terms may be used interchangeably under the terms of an existing trust indenture.

(8) **STATUS OF ASSESSMENTS.**—Benefit special assessments, maintenance special assessments, and special assessments are non-ad valorem assessments as defined by s. 197.3632.

(9) **ASSESSMENTS CONSTITUTE LIENS; COLLECTION.**—Benefit special assessments and maintenance special assessments authorized by this section, and special assessments authorized by s. 190.022 and chapter 170, shall constitute a lien on the property against which assessed from the date of imposition thereof until paid, coequal with the lien of state, county, municipal, and school board taxes. These non-ad valorem assessments may be collected, at the district's discretion, by the tax collector pursuant to the provisions of s. 197.363 or s. 197.3632, or in accordance with other collection measures provided by law.

(10) **LAND OWNED BY GOVERNMENTAL ENTITY.**—Except as otherwise provided by law, no levy of ad valorem taxes or non-ad valorem assessments under this chapter, or chapter 170, chapter 197, or otherwise, by a board of a

district on property of a governmental entity that is subject to a ground lease as described in s. 190.003(14), shall constitute a lien or encumbrance on the underlying fee interest of such governmental entity.

**History.**—s. 2, ch. 80-407; s. 11, ch. 84-360; s. 48, ch. 89-169; s. 7, ch. 91-308; s. 40, ch. 99-378; s. 35, ch. 2000-364; s. 10, ch. 2007-160; s. 7, ch. 2009-142.

#### **190.022 Special assessments.—**

(1) The board may levy special assessments for the construction, reconstruction, acquisition, or maintenance of district facilities authorized under this chapter using the procedures for levy and collection provided in chapter 170 or chapter 197.

(2) Notwithstanding the provisions of s. 170.09, district assessments may be made payable in no more than 30 yearly installments.

**History.**—s. 2, ch. 80-407; s. 12, ch. 84-360; s. 8, ch. 91-308; s. 41, ch. 99-378.

#### **190.023 Issuance of certificates of indebtedness based on assessments for assessable improvements; assessment bonds.—**

(1) The board may, after any assessments for assessable improvements are made, determined, and confirmed as provided in s. 190.022, issue certificates of indebtedness for the amount so assessed against the abutting property or property otherwise benefited, as the case may be; and separate certificates shall be issued against each part or parcel of land or property assessed, which certificates shall state the general nature of the improvement for which the assessment is made. The certificates shall be payable in annual installments in accordance with the installments of the special assessment for which they are issued. The board may determine the interest to be borne by such certificates, in compliance with s. 215.84, and may sell such certificates at either private or public sale and determine the form, manner of execution, and other details of such certificates. The certificates shall recite that they are payable only from the special assessments levied and collected from the part or parcel of land or property against which they are issued. The proceeds of such certificates may be pledged for the payment of principal of and interest on any revenue bonds or general obligation bonds issued to finance in whole or in part such assessable improvement, or, if not so pledged, may be used to pay the cost or part of the cost of such assessable improvements.

(2) The district may also issue assessment bonds or other obligations payable from a special fund into which such certificates of indebtedness referred to in the preceding subsection may be deposited; or, if such certificates of indebtedness have not been issued, the district may assign to such special fund for the benefit of the holders of such assessment bonds or other obligations, or to a trustee for such bondholders, the assessment liens provided for in this act unless such certificates of indebtedness or assessment liens have been theretofore pledged for any bonds or other obligations authorized hereunder. In the event of the creation of such special fund and the issuance of such assessment bonds or other obligations, the proceeds of such certificates of indebtedness or assessment liens deposited therein shall be used only for the payment of the assessment bonds or other obligations issued as provided in this section. The district is authorized to covenant with the holders of such assessment bonds or other obligations that it will diligently and faithfully enforce and collect all the special assessments and interest and penalties thereon for which such certificates of indebtedness or assessment liens have been deposited in or assigned to such fund; to foreclose such assessment liens so assigned to such special fund or represented by the certificates of indebtedness deposited in the special fund, after such assessment liens have become delinquent, and deposit the proceeds derived from such foreclosure, including interest and penalties, in such special fund; and to make any other covenants deemed necessary or advisable in order to properly secure the holders of such assessment bonds or other obligations.

(3) The assessment bonds or other obligations issued pursuant to this section shall have such dates of issue and maturity as shall be deemed advisable by the board; however, the maturities of such assessment bonds or other obligations shall not be more than 2 years after the due date of the last installment which will be payable on any of the special assessments for which such assessment liens, or the certificates of indebtedness representing such assessment liens, are assigned to or deposited in such special fund.

(4) Such assessment bonds or other obligations issued under this section shall bear such interest as the board may determine, not to exceed a rate which is in compliance with s. 215.84, and shall be executed, shall have such provisions for redemption prior to maturity, shall be sold in the manner and be subject to all of the applicable provisions contained in this act for revenue bonds, except as the same may be inconsistent with the provisions of this section.

(5) All assessment bonds or other obligations issued under the provisions of this act, except certificates of indebtedness issued against separate lots or parcels of land or property as provided in this section, shall be and constitute and shall have all the qualities and incidents of negotiable instruments under the law merchant and the laws of the state.

**History.**—s. 2, ch. 80-407; s. 81, ch. 81-259; s. 12, ch. 83-215.

**190.024 Tax liens.**—All taxes of the district provided for in this act, together with all penalties for default in the payment of the same and all costs in collecting the same, including a reasonable attorney's fee fixed by the court and taxed as a cost in the action brought to enforce payment, shall, from January 1 for each year the property is liable to assessment and until paid, constitute a lien of equal dignity with the liens for state and county taxes and other taxes of equal dignity with state and county taxes upon all the lands against which such taxes shall be levied. A sale of any of the real property within the district for state and county or other taxes shall not operate to relieve or release the property so sold from the lien for subsequent district taxes or installments of district taxes, which lien may be enforced against such property as though no such sale thereof had been made. The provisions of ss. 194.171, 197.122, 197.333, and 197.432 shall be applicable to district taxes with the same force and effect as if such provisions were expressly set forth in this act.

**History.**—s. 2, ch. 80-407; s. 33, ch. 82-226; s. 202, ch. 85-342; s. 27, ch. 95-280.

**190.025 Payment of taxes and redemption of tax liens by the district; sharing in proceeds of tax sale.**—

(1) The district has the right to:

(a) Pay any delinquent state, county, district, municipal, or other tax or assessment upon lands located wholly or partially within the boundaries of the district; and

(b) To redeem or purchase any tax sales certificates issued or sold on account of any state, county, district, municipal, or other taxes or assessments upon lands located wholly or partially within the boundaries of the district.

(2) Delinquent taxes paid, or tax sales certificates redeemed or purchased, by the district, together with all penalties for the default in payment of the same and all costs in collecting the same and a reasonable attorney's fee, shall constitute a lien in favor of the district of equal dignity with the liens of state and county taxes and other taxes of equal dignity with state and county taxes upon all the real property against which the taxes were levied. The lien of the district may be foreclosed in the manner provided in this act.

(3) In any sale of land pursuant to s. 197.542 and amendments thereto, the district may certify to the clerk of the circuit court of the county holding such sale the amount of taxes due to the district upon the lands sought to be sold; and the district shall share in the disbursement of the sales proceeds in accordance with the provisions of this act and under the laws of the state.

**History.**—s. 2, ch. 80-407; s. 203, ch. 85-342.

**190.026 Foreclosure of liens.**—Any lien in favor of the district arising under this act may be foreclosed by the district by foreclosure proceedings in the name of the district in a court of competent jurisdiction as provided by general law in like manner as is provided in chapter 170 or chapter 173 and amendments thereto; the provisions of those chapters shall be applicable to such proceedings with the same force and effect as if those provisions were expressly set forth in this act. Any act required or authorized to be done by or on behalf of a municipality in foreclosure proceedings under chapter 170 or chapter 173 may be performed by such officer or agent of the district as the board of supervisors may designate. Such foreclosure proceedings may be brought at any time after the expiration of 1 year from the date any tax, or installment thereof, becomes delinquent; however no lien shall be foreclosed against any political subdivision or agency of the state. Other legal remedies shall remain available.

**History.**—s. 2, ch. 80-407; s. 11, ch. 2007-160.

**190.031 Mandatory use of certain district facilities and services.**—To the full extent permitted by law, the district shall require all lands, buildings, premises, persons, firms, and corporations within the district to use the water management and control facilities and water and sewer facilities of the district.

**History.**—s. 2, ch. 80-407.

**190.033 Bids required.**—

(1) No contract shall be let by the board for any goods, supplies, or materials to be purchased when the amount thereof to be paid by the district shall exceed the amount provided in s. 287.017 for category four, unless notice of bids or other competitive solicitation, including requests for proposals or qualifications, is advertised once in a newspaper in general circulation in the county and in the district. Any board seeking to construct or improve a public building, structure, or other public works shall comply with the bidding procedures of s. 255.20 and other applicable general law. In each case, the bid of the lowest responsive and responsible bidder shall be accepted unless all bids are rejected because the bids are too high, or the board determines it is in the best interests of the district to reject all bids. In each case in which requests for proposals, qualifications, or other competitive solicitations are used, the district shall determine which response is most advantageous for the district and award the contract to that proposer. The board may require the bidders or proposers to furnish bond with a responsible surety to be approved by the board. If the district does not receive a response to its competitive solicitation, the district may proceed to purchase such goods, supplies, materials, or construction services in the manner it deems in the best interests of the district. Nothing in this section shall prevent the board from undertaking and performing the construction, operation, and maintenance of any project or facility authorized by this act by the employment of labor, material, and machinery.

(2) The provisions of the Consultants' Competitive Negotiation Act, s. 287.055, apply to contracts for engineering, architecture, landscape architecture, or registered surveying and mapping services let by the board.

(3) Contracts for maintenance services for any district facility or project shall be subject to competitive solicitation requirements when the amount thereof to be paid by the district exceeds the amount provided in s. 287.017 for category four. The district shall adopt rules, policies, or procedures establishing competitive solicitation procedures for maintenance services. Contracts for other services shall not be subject to competitive solicitation unless the district adopts a rule, policy, or procedure applying competitive solicitation procedures to said contracts.

**History.**—s. 2, ch. 80-407; s. 9, ch. 91-308; s. 113, ch. 94-119; s. 42, ch. 99-378; s. 12, ch. 2007-160.

**190.035 Fees, rentals, and charges; procedure for adoption and modifications; minimum revenue requirements.**—

(1) The district is authorized to prescribe, fix, establish, and collect rates, fees, rentals, or other charges, hereinafter sometimes referred to as "revenues," and to revise the same from time to time, for the facilities and services furnished by the district, within the limits of the district, including, but not limited to, recreational facilities, water management and control facilities, and water and sewer systems; to recover the costs of making connection with any district facility or system; and to provide for reasonable penalties against any user or property for any such rates, fees, rentals, or other charges that are delinquent.

(2) No such rates, fees, rentals, or other charges for any of the facilities or services of the district shall be fixed until after a public hearing at which all the users of the proposed facility or services or owners, tenants, or occupants served or to be served thereby and all other interested persons shall have an opportunity to be heard concerning the proposed rates, fees, rentals, or other charges. Rates, fees, rentals, and other charges shall be adopted under the administrative rulemaking authority of the district, but shall not apply to district leases. Notice of such public hearing setting forth the proposed schedule or schedules of rates, fees, rentals, and other charges shall have been published in a newspaper in the county and of general circulation in the district at least once and at least 10 days prior to such public hearing. The rulemaking hearing may be adjourned from time to time. After such hearing, such schedule or schedules, either as initially proposed or as modified or amended, may be finally

adopted. A copy of the schedule or schedules of such rates, fees, rentals, or charges as finally adopted shall be kept on file in an office designated by the board and shall be open at all reasonable times to public inspection. The rates, fees, rentals, or charges so fixed for any class of users or property served shall be extended to cover any additional users or properties thereafter served which shall fall in the same class, without the necessity of any notice or hearing.

(3) Such rates, fees, rentals, and charges shall be just and equitable and uniform for users of the same class, and when appropriate may be based or computed either upon the amount of service furnished, upon the number of average number of persons residing or working in or otherwise occupying the premises served, or upon any other factor affecting the use of the facilities furnished, or upon any combination of the foregoing factors, as may be determined by the board on an equitable basis.

(4) The rates, fees, rentals, or other charges prescribed shall be such as will produce revenues, together with any other assessments, taxes, revenues, or funds available or pledged for such purpose, at least sufficient to provide for the items hereinafter listed, but not necessarily in the order stated:

(a) To provide for all expenses of operation and maintenance of such facility or service;

(b) To pay when due all bonds and interest thereon for the payment of which such revenues are, or shall have been, pledged or encumbered, including reserves for such purpose; and

(c) To provide for any other funds which may be required under the resolution or resolutions authorizing the issuance of bonds pursuant to this act.

(5) The board shall have the power to enter into contracts for the use of the projects of the district and with respect to the services and facilities furnished or to be furnished by the district.

**History.**—s. 2, ch. 80-407; s. 10, ch. 91-308.

**190.036 Recovery of delinquent charges.**—In the event that any rates, fees, rentals, charges, or delinquent penalties shall not be paid as and when due and shall be in default for 60 days or more, the unpaid balance thereof and all interest accrued thereon, together with reasonable attorney's fees and costs, may be recovered by the district in a civil action.

**History.**—s. 2, ch. 80-407.

**190.037 Discontinuance of service.**—In the event the fees, rentals, or other charges for water and sewer services, or either of them, are not paid when due, the board shall have the power, under such reasonable rules and regulations as the board may adopt, to discontinue and shut off both water and sewer services until such fees, rentals, or other charges, including interest, penalties, and charges for the shutting off and discontinuance and the restoration of such water and sewer services or both, are fully paid; and, for such purposes, the board may enter on any lands, waters, or premises of any person, firm, corporation, or body, public or private, within the district limits. Such delinquent fees, rentals, or other charges, together with interest, penalties, and charges for the shutting off and discontinuance and the restoration of such services and facilities and reasonable attorney's fees and other expenses, may be recovered by the district, which may also enforce payment of such delinquent fees, rentals, or other charges by any other lawful method of enforcement.

**History.**—s. 2, ch. 80-407; s. 82, ch. 81-259.

**190.041 Enforcement and penalties.**—The board or any aggrieved person may have recourse to such remedies in law and at equity as may be necessary to ensure compliance with the provisions of this act, including injunctive relief to enjoin or restrain any person violating the provisions of this act or any bylaws, resolutions, regulations, rules, codes, or orders adopted under this act. In case any building or structure is erected, constructed, reconstructed, altered, repaired, converted, or maintained, or any building, structure, land, or water is used, in violation of this act or of any code, order, resolution, or other regulation made under authority conferred by this act or under law, the board or any citizen residing in the district may institute any appropriate action or proceeding to prevent such unlawful erection, construction, reconstruction, alteration, repair, conversion, maintenance, or use; to restrain, correct, or avoid such violation; to prevent the occupancy of such



building, structure, land, or water; and to prevent any illegal act, conduct, business, or use in or about such premises, land, or water.

**History.**—s. 2, ch. 80-407; s. 83, ch. 81-259.

**190.043 Suits against the district.**—Any suit or action brought or maintained against the district for damages arising out of tort, including, without limitation, any claim arising upon account of an act causing an injury or loss of property, personal injury, or death, shall be subject to the limitations provided in s. 768.28.

**History.**—s. 2, ch. 80-407.

**190.044 Exemption of district property from execution.**—All district property shall be exempt from levy and sale by virtue of an execution, and no execution or other judicial process shall issue against such property, nor shall any judgment against the district be a charge or lien on its property or revenues; however, nothing contained herein shall apply to or limit the rights of bondholders to pursue any remedy for the enforcement of any lien or pledge given by the district in connection with any of the bonds or obligations of the district.

**History.**—s. 2, ch. 80-407.

**190.046 Termination, contraction, or expansion of district.**—

(1) A landowner or the board may petition to contract or expand the boundaries of a community development district in the following manner:

(a) The petition shall contain the same information required by s. 190.005(1)(a)1. and 8. In addition, if the petitioner seeks to expand the district, the petition shall describe the proposed timetable for construction of any district services to the area, the estimated cost of constructing the proposed services, and the designation of the future general distribution, location, and extent of public and private uses of land proposed for the area by the future land use plan element of the adopted local government local comprehensive plan. If the petitioner seeks to contract the district, the petition shall describe what services and facilities are currently provided by the district to the area being removed, and the designation of the future general distribution, location, and extent of public and private uses of land proposed for the area by the future land element of the adopted local government comprehensive plan.

(b) For those districts initially established by county ordinance, the petition for ordinance amendment shall be filed with the county commission. If the land to be included or excluded is, in whole or in part, within the boundaries of a municipality, then the county commission shall not amend the ordinance without municipal approval. A public hearing shall be held in the same manner and with the same public notice as other ordinance amendments. The county commission shall consider the record of the public hearing and the factors set forth in s. 190.005(1)(e) in making its determination to grant or deny the petition for ordinance amendment.

(c) For those districts initially established by municipal ordinance pursuant to s. 190.005(2)(e), the municipality shall assume the duties of the county commission set forth in paragraph (b); however, if any of the land to be included or excluded, in whole or in part, is outside the boundaries of the municipality, then the municipality shall not amend its ordinance without county commission approval.

(d)1. For those districts initially established by administrative rule pursuant to s. 190.005(1), the petition shall be filed with the Florida Land and Water Adjudicatory Commission.

2. Prior to filing the petition, the petitioner shall pay a filing fee of \$1,500, to the county if the district or the land to be added or deleted from the district is located within an unincorporated area or to the municipality if the district or the land to be added or deleted is located within an incorporated area, and to each municipality the boundaries of which are contiguous with or contain all or a portion of the land within or to be added to or deleted from the external boundaries of the district. The petitioner shall submit a copy of the petition to the same entities entitled to receive the filing fee. In addition, if the district is not the petitioner, the petitioner shall file the petition with the district board of supervisors.

3. Each county and each municipality shall have the option of holding a public hearing as provided by s. 190.005(1)(c). However, the public hearing shall be limited to consideration of the contents of the petition and whether the petition for amendment should be supported by the county or municipality.

4. The district board of supervisors shall, in lieu of a hearing officer, hold the local public hearing provided for by s. 190.005(1)(d). This local public hearing shall be noticed in the same manner as provided in s. 190.005(1)(d). Within 45 days of the conclusion of the hearing, the district board of supervisors shall transmit to the Florida Land and Water Adjudicatory Commission the full record of the local hearing, the transcript of the hearing, any resolutions adopted by the local general-purpose governments, and its recommendation whether to grant the petition for amendment. The commission shall then proceed in accordance with s. 190.005(1)(e).

5. A rule amending a district boundary shall describe the land to be added or deleted.

(e)1. During the existence of a district initially established by administrative rule, the process to amend the boundaries of the district pursuant to paragraphs (a)-(d) shall not permit a cumulative net total greater than 50 percent of the land in the initial district, and in no event greater than 1,000 acres on a cumulative net basis.

2. During the existence of a district initially established by county or municipal ordinance, the process to amend the boundaries of the district pursuant to paragraphs (a)-(d) shall not permit a cumulative net total greater than 50 percent of the land in the initial district, and in no event greater than 1,000 acres on a cumulative net basis.

(f) Petitions to amend the boundaries of the district that exceed the amount of land specified in paragraph (e) shall be processed in accordance with s. 190.005, and the petition shall include only the elements set forth in s. 190.005(1)(a)1. and 5.-8. and the consent required by paragraph (g). However, the resulting administrative rule or ordinance may only amend the boundaries of the district and may not establish a new district or cause a new 6-year or 10-year period to begin pursuant to s. 190.006(3)(a)2. The filing fee for such petitions shall be as set forth in s. 190.005(1)(b), as applicable.

(g) In all cases of a petition to amend the boundaries of a district, the filing of the petition by the district board of supervisors constitutes consent of the landowners within the district. In all cases, written consent of those landowners whose land is to be added to or deleted from the district as provided in s. 190.005(1)(a)2. is required.

(h) For a petition to establish a new community development district of less than 2,500 acres on land located solely in one county or one municipality, sufficiently contiguous lands located within the county or municipality which the petitioner anticipates adding to the boundaries of the district within 10 years after the effective date of the ordinance establishing the district may also be identified. If such sufficiently contiguous land is identified, the petition must include a legal description of each additional parcel within the sufficiently contiguous land, the current owner of the parcel, the acreage of the parcel, and the current land use designation of the parcel. At least 14 days before the hearing required under s. 190.005(2)(b), the petitioner must give the current owner of each such parcel notice of filing the petition to establish the district, the date and time of the public hearing on the petition, and the name and address of the petitioner. A parcel may not be included in the district without the written consent of the owner of the parcel.

1. After establishment of the district, a person may petition the county or municipality to amend the boundaries of the district to include a previously identified parcel that was a proposed addition to the district before its establishment. A filing fee may not be charged for this petition. Each such petition must include:

- a. A legal description by metes and bounds of the parcel to be added;
- b. A new legal description by metes and bounds of the district;
- c. Written consent of all owners of the parcel to be added;
- d. A map of the district including the parcel to be added;
- e. A description of the development proposed on the additional parcel; and
- f. A copy of the original petition identifying the parcel to be added.

2. Before filing with the county or municipality, the person must provide the petition to the district and to the owner of the proposed additional parcel, if the owner is not the petitioner.

3. Once the petition is determined sufficient and complete, the county or municipality must process the addition of the parcel to the district as an amendment to the ordinance that establishes the district. The county or municipality may process all petitions to amend the ordinance for parcels identified in the original petition, even if, by adding such parcels, the district exceeds 2,500 acres.

4. The petitioner shall cause to be published in a newspaper of general circulation in the proposed district a notice of the intent to amend the ordinance that establishes the district. The notice must be in addition to any notice required for adoption of the ordinance amendment. Such notice must be published at least 10 days before the scheduled hearing on the ordinance amendment and may be published in the section of the newspaper reserved for legal notices. The notice must include a general description of the land to be added to the district and the date and time of the scheduled hearing to amend the ordinance. The petitioner shall deliver, including by mail or hand delivery, the notice of the hearing on the ordinance amendment to the owner of the parcel and to the district at least 14 days before the scheduled hearing.

5. The amendment of a district by the addition of a parcel pursuant to this paragraph does not alter the transition from landowner voting to qualified elector voting pursuant to s. 190.006, even if the total size of the district after the addition of the parcel exceeds 5,000 acres. Upon adoption of the ordinance expanding the district, the petitioner must cause to be recorded a notice of boundary amendment which reflects the new boundaries of the district.

6. This paragraph is intended to facilitate the orderly addition of lands to a district under certain circumstances and does not preclude the addition of lands to any district using the procedures in the other provisions of this section.

(2) The district shall remain in existence unless:

(a) The district is merged with another district as provided in subsection (3) or subsection (4);

(b) All of the specific community development systems, facilities, and services that it is authorized to perform have been transferred to a general-purpose unit of local government in the manner provided in subsections (5), (6), and (7); or

(c) The district is dissolved as provided in subsection (8), subsection (9), or subsection (10).

(3) The district may merge with other community development districts upon filing a petition for merger, which petition shall include the elements set forth in s. 190.005(1) and which shall be evaluated using the criteria set forth in s. 190.005(1)(e). The filing fee shall be as set forth in s. 190.005(1)(b). In addition, the petition shall state whether a new district is to be established or whether one district shall be the surviving district. A community development district may also merge with another type of special district created by special act pursuant to the terms of that special act or by filing a petition for establishment of a new district pursuant to s. 190.005. The government formed by a merger involving a community development district pursuant to this section shall assume all indebtedness of, and receive title to, all property owned by the preexisting special districts, and the rights of creditors and liens upon property are not impaired by such merger. Any claim existing or action or proceeding pending by or against any district that is a party to the merger may be continued as if the merger had not occurred, or the surviving district may be substituted in the proceeding for the district that ceased to exist. Prior to filing a petition, the districts desiring to merge shall enter into a merger agreement and shall provide for the proper allocation of the indebtedness so assumed and the manner in which such debt shall be retired. The approval of the merger agreement and the petition by the board of supervisors of the district shall constitute consent of the landowners within the district. A community development district merging with another type of district may also enter into a merger agreement to address issues of transition, including the allocation of indebtedness and retirement of debt.

(4)(a) To achieve economies of scale, reduce costs to affected district residents and businesses in areas with multiple existing districts, and encourage the merger of multiple districts, up to five districts that were established by the same local general-purpose government and whose board memberships are composed entirely of qualified electors may merge into one surviving district through adoption of an ordinance by the local general-purpose government, notwithstanding the acreage limitations otherwise set forth for the establishment of a district in this chapter. The filing of a petition by the majority of the members of each district board of supervisors seeking to merge constitutes consent of the landowners within each applicable district.

(b) In addition to meeting the requirements of subsection (3), a merger agreement entered into between the district boards subject to this subsection must also:

1. Require the surviving merged district board to consist of five elected board members.

2. Require each at-large board seat to represent the entire geographic area of the surviving merged district.
3. Ensure that each district to be merged is entitled to elect at least one board member from its former boundary.
4. Ensure a fair allocation of board membership to represent the districts being merged. To that end:
  - a. If two districts merge, two board members shall be elected from each of the districts and one member shall be elected at-large.
  - b. If three districts merge, one board member shall be elected from each of the three districts and two board members shall be elected at-large.
  - c. If four districts merge, one board member shall be elected from each of the four districts and one board member shall be elected at-large.
  - d. If five districts merge, one board member shall be elected from each of the five districts.
5. Require the election of board members for the surviving merged district to be held at the next general election following the merger, at which time all terms of preexisting board members shall end and the merger shall be legally in effect.

(c) Before filing the merger petition with the local general-purpose government under this subsection, each district proposing to merge must hold a public hearing within its district to provide information about and take public comment on the proposed merger, merger agreement, and assignment of board seats. Notice of the hearing shall be published at least 14 days before the hearing. If, after the public hearing, a district board decides that it no longer wants to merge and cancels the proposed merger agreement, the remaining districts must each hold another public hearing on the revised merger agreement. A petition to merge may not be filed for at least 30 days after the last public hearing held by the districts proposing to merge.

(5) The local general-purpose government within the geographical boundaries of which the district lies may adopt a nonemergency ordinance providing for a plan for the transfer of a specific community development service from a district to the local general-purpose government. The plan must provide for the assumption and guarantee of the district debt that is related to the service by the local general-purpose government and must demonstrate the ability of the local general-purpose government to provide such service:

- (a) As efficiently as the district.
- (b) At a level of quality equal to or higher than the level of quality actually delivered by the district to the users of the service.
- (c) At a charge equal to or lower than the actual charge by the district to the users of the service.
- (6) No later than 30 days following the adoption of a transfer plan ordinance, the board of supervisors may file, in the circuit court for the county in which the local general-purpose government that adopted the ordinance is located, a petition seeking review by certiorari of the factual and legal basis for the adoption of the transfer plan ordinance.
- (7) Upon the transfer of all of the community development services of the district to a general-purpose unit of local government, the district shall be terminated in accordance with a plan of termination which shall be adopted by the board of supervisors and filed with the clerk of the circuit court.
- (8) If, within 5 years after the effective date of the rule or ordinance establishing the district, a landowner has not received a development permit, as defined in chapter 380, on some part or all of the area covered by the district, then the district will be automatically dissolved and a judge of the circuit court shall cause a statement to that effect to be filed in the public records.
- (9) In the event the district has become inactive pursuant to s. 189.062, the respective board of county commissioners or city commission shall be informed and it shall take appropriate action.

(10) If a district has no outstanding financial obligations and no operating or maintenance responsibilities, upon the petition of the district, the district may be dissolved by a nonemergency ordinance of the general-purpose local governmental entity that established the district or, if the district was established by rule of the Florida Land and Water Adjudicatory Commission, the district may be dissolved by repeal of such rule of the commission.

**History.**—s. 2, ch. 80-407; ss. 13, 19, ch. 84-360; s. 49, ch. 89-169; s. 11, ch. 91-308; s. 43, ch. 99-378; s. 34, ch. 2004-345; s. 31, ch. 2004-353; s. 10, ch. 2009-142; s. 22, ch. 2013-15; s. 70, ch. 2014-22; s. 3, ch. 2016-94; s. 4, ch. 2017-3; s. 1, ch. 2019-164.

**190.047 Incorporation or annexation of district.—**

(1) Upon attaining the population standards for incorporation contained in s. 165.061 and as determined by the Department of Economic Opportunity, any district wholly contained within the unincorporated area of a county that also meets the other requirements for incorporation contained in s. 165.061 shall hold a referendum at a general election on the question of whether to incorporate. However, any district contiguous to the boundary of a municipality may be annexed to such municipality pursuant to the provisions of chapter 171.

(2) The Department of Economic Opportunity shall annually monitor the status of the district for purposes of carrying out the provisions of this section.

**History.**—s. 14, ch. 84-360; s. 13, ch. 2007-160; s. 71, ch. 2011-142.

**190.048 Sale of real estate within a district; required disclosure to purchaser.**—Subsequent to the establishment of a district under this chapter, each contract for the initial sale of a parcel of real property and each contract for the initial sale of a residential unit within the district shall include, immediately prior to the space reserved in the contract for the signature of the purchaser, the following disclosure statement in boldfaced and conspicuous type which is larger than the type in the remaining text of the contract: “**THE (Name of District) COMMUNITY DEVELOPMENT DISTRICT MAY IMPOSE AND LEVY TAXES OR ASSESSMENTS, OR BOTH TAXES AND ASSESSMENTS, ON THIS PROPERTY. THESE TAXES AND ASSESSMENTS PAY THE CONSTRUCTION, OPERATION, AND MAINTENANCE COSTS OF CERTAIN PUBLIC FACILITIES AND SERVICES OF THE DISTRICT AND ARE SET ANNUALLY BY THE GOVERNING BOARD OF THE DISTRICT. THESE TAXES AND ASSESSMENTS ARE IN ADDITION TO COUNTY AND OTHER LOCAL GOVERNMENTAL TAXES AND ASSESSMENTS AND ALL OTHER TAXES AND ASSESSMENTS PROVIDED FOR BY LAW.**”

**History.**—s. 15, ch. 84-360; s. 3, ch. 90-46; s. 44, ch. 99-378.

**190.0485 Notice of establishment.**—Within 30 days after the effective date of a rule or ordinance establishing a community development district under this act, the district shall cause to be recorded in the property records in the county in which it is located a “Notice of Establishment of the Community Development District.” The notice shall, at a minimum, include the legal description of the district and a copy of the disclosure statement specified in s. 190.048.

**History.**—s. 45, ch. 99-378.

**190.049 Special acts prohibited.**—Pursuant to s. 11(a)(21), Art. III of the State Constitution, there shall be no special law or general law of local application creating an independent special district which has the powers enumerated in two or more of the paragraphs contained in s. 190.012, unless such district is created pursuant to the provisions of s. 189.031.

**History.**—s. 2, ch. 80-407; s. 16, ch. 84-360; s. 47, ch. 99-378; s. 71, ch. 2014-22.

**LAKEWOOD PARK**  
**COMMUNITY DEVELOPMENT DISTRICT**

**3DI**

**FORM 1****STATEMENT OF  
FINANCIAL INTERESTS****2019**

Please print or type your name, mailing address, agency name, and position below:

**FOR OFFICE USE ONLY:**

LAST NAME -- FIRST NAME -- MIDDLE NAME :

MAILING ADDRESS :

CITY : ZIP : COUNTY :

NAME OF AGENCY :

NAME OF OFFICE OR POSITION HELD OR SOUGHT :

CHECK ONLY IF  CANDIDATE OR  NEW EMPLOYEE OR APPOINTEE**\*\*\*\* THIS SECTION MUST BE COMPLETED \*\*\*\*****DISCLOSURE PERIOD:**

THIS STATEMENT REFLECTS YOUR FINANCIAL INTERESTS FOR CALENDAR YEAR ENDING DECEMBER 31, 2019.

**MANNER OF CALCULATING REPORTABLE INTERESTS:**FILERS HAVE THE OPTION OF USING REPORTING THRESHOLDS THAT ARE ABSOLUTE DOLLAR VALUES, WHICH REQUIRES FEWER CALCULATIONS, OR USING COMPARATIVE THRESHOLDS, WHICH ARE USUALLY BASED ON PERCENTAGE VALUES (see instructions for further details). CHECK THE ONE YOU ARE USING (**must check one**): **COMPARATIVE (PERCENTAGE) THRESHOLDS** OR  **DOLLAR VALUE THRESHOLDS****PART A -- PRIMARY SOURCES OF INCOME** [Major sources of income to the reporting person - See instructions]  
(If you have nothing to report, write "none" or "n/a")

NAME OF SOURCE OF INCOME	SOURCE'S ADDRESS	DESCRIPTION OF THE SOURCE'S PRINCIPAL BUSINESS ACTIVITY

**PART B -- SECONDARY SOURCES OF INCOME**[Major customers, clients, and other sources of income to businesses owned by the reporting person - See instructions]  
(If you have nothing to report, write "none" or "n/a")

NAME OF BUSINESS ENTITY	NAME OF MAJOR SOURCES OF BUSINESS' INCOME	ADDRESS OF SOURCE	PRINCIPAL BUSINESS ACTIVITY OF SOURCE

**PART C -- REAL PROPERTY** [Land, buildings owned by the reporting person - See instructions]  
(If you have nothing to report, write "none" or "n/a")

You are not limited to the space on the lines on this form. Attach additional sheets, if necessary.

**FILING INSTRUCTIONS** for when and where to file this form are located at the bottom of page 2.**INSTRUCTIONS** on who must file this form and how to fill it out begin on page 3.

PART D — INTANGIBLE PERSONAL PROPERTY [Stocks, bonds, certificates of deposit, etc. - See instructions] (If you have nothing to report, write "none" or "n/a")	
TYPE OF INTANGIBLE	BUSINESS ENTITY TO WHICH THE PROPERTY RELATES

PART E — LIABILITIES [Major debts - See instructions] (If you have nothing to report, write "none" or "n/a")	
NAME OF CREDITOR	ADDRESS OF CREDITOR

PART F — INTERESTS IN SPECIFIED BUSINESSES [Ownership or positions in certain types of businesses - See instructions] (If you have nothing to report, write "none" or "n/a")		
	BUSINESS ENTITY # 1	BUSINESS ENTITY # 2
NAME OF BUSINESS ENTITY		
ADDRESS OF BUSINESS ENTITY		
PRINCIPAL BUSINESS ACTIVITY		
POSITION HELD WITH ENTITY		
I OWN MORE THAN A 5% INTEREST IN THE BUSINESS		
NATURE OF MY OWNERSHIP INTEREST		

**PART G — TRAINING**  
 For **elected municipal officers** required to complete annual ethics training pursuant to section 112.3142, F.S.

**I CERTIFY THAT I HAVE COMPLETED THE REQUIRED TRAINING.**

**IF ANY OF PARTS A THROUGH G ARE CONTINUED ON A SEPARATE SHEET, PLEASE CHECK HERE**

<u><b>SIGNATURE OF FILER:</b></u>	<u><b>CPA or ATTORNEY SIGNATURE ONLY</b></u>
<p><b>Signature:</b></p> <p>_____</p> <p><b>Date Signed:</b></p> <p>_____</p>	<p>If a certified public accountant licensed under Chapter 473, or attorney in good standing with the Florida Bar prepared this form for you, he or she must complete the following statement:</p> <p>I, _____, prepared the CE Form 1 in accordance with Section 112.3145, Florida Statutes, and the instructions to the form. Upon my reasonable knowledge and belief, the disclosure herein is true and correct.</p> <p>CPA/Attorney Signature: _____</p> <p>Date Signed: _____</p>

**FILING INSTRUCTIONS:**

If you were mailed the form by the Commission on Ethics or a County Supervisor of Elections for your annual disclosure filing, return the form to that location. To determine what category your position falls under, see page 3 of instructions.

**Local officers/employees** file with the Supervisor of Elections of the county in which they permanently reside. (If you do not permanently reside in Florida, file with the Supervisor of the county where your agency has its headquarters.) Form 1 filers who file with the Supervisor of Elections may file by mail or email. Contact your Supervisor of Elections for the mailing address or email address to use. Do not email your form to the Commission on Ethics, it will be returned.

**State officers or specified state employees** who file with the Commission on Ethics may file by mail or email. To file by mail, send the completed form to P.O. Drawer 15709, Tallahassee, FL 32317-5709; physical address: 325 John Knox Rd, Bldg E, Ste 200, Tallahassee, FL 32303. To file with the Commission by email, scan your completed form and any attachments as a pdf (do not use any other format), send it to CEForm1@leg.state.fl.us and retain a copy for your records. Do not file by both mail and email. Choose only one filing method. Form 6s will not be accepted via email.

**Candidates** file this form together with their filing papers.

**MULTIPLE FILING UNNECESSARY:** A candidate who files a Form 1 with a qualifying officer is not required to file with the Commission or Supervisor of Elections.

**WHEN TO FILE: Initially,** each local officer/employee, state officer, and specified state employee must file **within 30 days** of the date of his or her appointment or of the beginning of employment. Appointees who must be confirmed by the Senate must file prior to confirmation, even if that is less than 30 days from the date of their appointment.

**Candidates** must file at the same time they file their qualifying papers.

**Thereafter,** file by July 1 following each calendar year in which they hold their positions.

**Finally,** file a final disclosure form (Form 1F) within 60 days of leaving office or employment. Filing a CE Form 1F (Final Statement of Financial Interests) does not relieve the filer of filing a CE Form 1 if the filer was in his or her position on December 31, 2019.



## NOTICE

**Annual Statements of Financial Interests are due July 1. If the annual form is not filed or postmarked by September 1, an automatic fine of \$25 for each day late will be imposed, up to a maximum penalty of \$1,500. Failure to file also can result in removal from public office or employment. [s. 112.3145, F.S.]**

**In addition, failure to make any required disclosure constitutes grounds for and may be punished by one or more of the following: disqualification from being on the ballot, impeachment, removal or suspension from office or employment, demotion, reduction in salary, reprimand, or a civil penalty not exceeding \$10,000. [s. 112.317, F.S.]**

## **WHO MUST FILE FORM 1:**

1) Elected public officials not serving in a political subdivision of the state and any person appointed to fill a vacancy in such office, unless required to file full disclosure on Form 6.

2) Appointed members of each board, commission, authority, or council having statewide jurisdiction, excluding members of solely advisory bodies, but including judicial nominating commission members; Directors of Enterprise Florida, Scripps Florida Funding Corporation, and Career Source Florida; and members of the Council on the Social Status of Black Men and Boys; the Executive Director, Governors, and senior managers of Citizens Property Insurance Corporation; Governors and senior managers of Florida Workers' Compensation Joint Underwriting Association; board members of the Northeast Fla. Regional Transportation Commission; board members of Triumph Gulf Coast, Inc.; board members of Florida Is For Veterans, Inc.; and members of the Technology Advisory Council within the Agency for State Technology.

3) The Commissioner of Education, members of the State Board of Education, the Board of Governors, the local Boards of Trustees and Presidents of state universities, and the Florida Prepaid College Board.

4) Persons elected to office in any political subdivision (such as municipalities, counties, and special districts) and any person appointed to fill a vacancy in such office, unless required to file Form 6.

5) Appointed members of the following boards, councils, commissions, authorities, or other bodies of county, municipality, school district, independent special district, or other political subdivision: the governing body of the subdivision; community college or junior college district boards of trustees; boards having the power to enforce local code provisions; boards of adjustment; community redevelopment agencies; planning or zoning boards having the power to recommend, create, or modify land planning or zoning within a political subdivision, except for citizen advisory committees, technical coordinating committees, and similar groups who only have the power to make recommendations to planning or zoning boards, and except for representatives of a military installation acting on behalf of all military installations within that jurisdiction; pension or retirement boards empowered to invest pension or retirement funds or determine entitlement to or amount of pensions or other retirement benefits, and the Pinellas County Construction Licensing Board.

6) Any appointed member of a local government board who is required to file a statement of financial interests by the appointing authority or the enabling legislation, ordinance, or resolution creating the board.

7) Persons holding any of these positions in local government: mayor; county or city manager; chief administrative employee or finance

director of a county, municipality, or other political subdivision; county or municipal attorney; chief county or municipal building inspector; county or municipal water resources coordinator; county or municipal pollution control director; county or municipal environmental control director; county or municipal administrator with power to grant or deny a land development permit; chief of police; fire chief; municipal clerk; appointed district school superintendent; community college president; district medical examiner; purchasing agent (regardless of title) having the authority to make any purchase exceeding \$35,000 for the local governmental unit.

8) Officers and employees of entities serving as chief administrative officer of a political subdivision.

9) Members of governing boards of charter schools operated by a city or other public entity.

10) Employees in the office of the Governor or of a Cabinet member who are exempt from the Career Service System, excluding secretarial, clerical, and similar positions.

11) The following positions in each state department, commission, board, or council: Secretary, Assistant or Deputy Secretary, Executive Director, Assistant or Deputy Executive Director, and anyone having the power normally conferred upon such persons, regardless of title.

12) The following positions in each state department or division: Director, Assistant or Deputy Director, Bureau Chief, and any person having the power normally conferred upon such persons, regardless of title.

13) Assistant State Attorneys, Assistant Public Defenders, criminal conflict and civil regional counsel, and assistant criminal conflict and civil regional counsel, Public Counsel, full-time state employees serving as counsel or assistant counsel to a state agency, administrative law judges, and hearing officers.

14) The Superintendent or Director of a state mental health institute established for training and research in the mental health field, or any major state institution or facility established for corrections, training, treatment, or rehabilitation.

15) State agency Business Managers, Finance and Accounting Directors, Personnel Officers, Grant Coordinators, and purchasing agents (regardless of title) with power to make a purchase exceeding \$35,000.

16) The following positions in legislative branch agencies: each employee (other than those employed in maintenance, clerical, secretarial, or similar positions and legislative assistants exempted by the presiding officer of their house); and each employee of the Commission on Ethics.

## **INSTRUCTIONS FOR COMPLETING FORM 1:**

**INTRODUCTORY INFORMATION** (Top of Form): If your name, mailing address, public agency, and position are already printed on the form, you do not need to provide this information unless it should be changed. To change any of this information, write the correct information on the form, and contact your agency's financial disclosure coordinator. You can find your coordinator on the Commission on Ethics website: [www.ethics.state.fl.us](http://www.ethics.state.fl.us).

**NAME OF AGENCY:** The name of the governmental unit which you serve or served, by which you are or were employed, or for which you are a candidate.

**DISCLOSURE PERIOD:** The "disclosure period" for your report is the calendar year ending December 31, 2019.

**OFFICE OR POSITION HELD OR SOUGHT:** The title of the office or position you hold, are seeking, or held during the disclosure period even if you have since left that position. If you are a candidate for office or are a new employee or appointee, check the appropriate box.

**PUBLIC RECORD:** The disclosure form and everything attached to it is a public record. Your Social Security Number is not required and you should redact it from any documents you file. If you are an active or former officer or employee listed in Section 119.071, F.S., whose home address is exempt from disclosure, the Commission will maintain that confidentiality if you submit a written request.

## **MANNER OF CALCULATING REPORTABLE INTEREST**

Filers have the option of reporting based on either thresholds that are comparative (usually, based on percentage values) or thresholds that are based on absolute dollar values. The instructions on the following pages specifically describe the different thresholds. Check the box that reflects the choice you have made. You must use the type of threshold you have chosen for each part of the form. In other words, if you choose to report based on absolute dollar value thresholds, you cannot use a percentage threshold on any part of the form.

### **IF YOU HAVE CHOSEN DOLLAR VALUE THRESHOLDS THE FOLLOWING INSTRUCTIONS APPLY**

#### **PART A — PRIMARY SOURCES OF INCOME**

[Required by s. 112.3145(3)(b)1, F.S.]

Part A is intended to require the disclosure of your principal sources of income during the disclosure period. You do not have to disclose any public salary or public position(s). The income of your spouse need not be disclosed; however, if there is joint income to you and your spouse from property you own jointly (such as interest or dividends from a bank account or stocks), you should disclose the source of that income if it exceeded the threshold.

Please list in this part of the form the name, address, and principal business activity of each source of your income which exceeded \$2,500 of gross income received by you in your own name or by any other person for your use or benefit.

"Gross income" means the same as it does for income tax purposes, even if the income is not actually taxable, such as interest on tax-free bonds. Examples include: compensation for services, income from business, gains from property dealings, interest, rents, dividends, pensions, IRA distributions, social security, distributive share of partnership gross income, and alimony, but not child support.

Examples:

— If you were employed by a company that manufactures computers and received more than \$2,500, list the name of the company, its address, and its principal business activity (computer manufacturing).

— If you were a partner in a law firm and your distributive share of partnership gross income exceeded \$2,500, list the name of the firm, its address, and its principal business activity (practice of law).

— If you were the sole proprietor of a retail gift business and your gross income from the business exceeded \$2,500, list the name of the business, its address, and its principal business activity (retail gift sales).

— If you received income from investments in stocks and bonds, list each individual company from which you derived more than \$2,500. Do not aggregate all of your investment income.

— If more than \$2,500 of your gross income was gain from the sale of property (not just the selling price), list as a source of income the purchaser's name, address and principal business activity. If the purchaser's identity is unknown, such as where securities listed on an exchange are sold through a brokerage firm, the source of income should be listed as "sale of (name of company) stock," for example.

— If more than \$2,500 of your gross income was in the form of interest from one particular financial institution (aggregating interest from all CD's, accounts, etc., at that institution), list the name of the institution, its address, and its principal business activity.

#### **PART B — SECONDARY SOURCES OF INCOME**

[Required by s. 112.3145(3)(b)2, F.S.]

This part is intended to require the disclosure of major customers, clients, and other sources of income to businesses in which you own an interest. It is not for reporting income from second jobs. That kind of income should be reported in Part A "Primary Sources of Income," if it meets the reporting threshold. You will not have anything to report unless, during the disclosure period:

(1) You owned (either directly or indirectly in the form of an equitable or beneficial interest) more than 5% of the total assets or capital stock of a business entity (a corporation, partnership, LLC, limited partnership, proprietorship, joint venture, trust, firm, etc., doing business in Florida); **and,**

(2) You received more than \$5,000 of your gross income during the disclosure period from that business entity.

If your interests and gross income exceeded these thresholds, then for that business entity you must list every source of income to the business entity which exceeded 10% of the business entity's gross income (computed on the basis of the business entity's most recently completed fiscal year), the source's address, and the source's principal business activity.

Examples:

— You are the sole proprietor of a dry cleaning business, from which you received more than \$5,000. If only one customer, a uniform rental company, provided more than 10% of your dry cleaning business, you must list the name of the uniform rental company, its address, and its principal business activity (uniform rentals).

— You are a 20% partner in a partnership that owns a shopping mall and your partnership income exceeded the above thresholds. List each tenant of the mall that provided more than 10% of the partnership's gross income and the tenant's address and principal business activity.

#### **PART C — REAL PROPERTY**

[Required by s. 112.3145(3)(b)3, F.S.]

In this part, list the location or description of all real property in Florida in which you owned directly or indirectly at any time during the disclosure period in excess of 5% of the property's value. You are not required to list your residences. You should list any vacation homes if you derive income from them.

Indirect ownership includes situations where you are a beneficiary of a trust that owns the property, as well as situations where you own more than 5% of a partnership or corporation that owns the property. The value of the property may be determined by the most recently assessed value for tax purposes, in the absence of a more current appraisal.

The location or description of the property should be sufficient to enable anyone who looks at the form to identify the property. A street address should be used, if one exists.

#### **PART D — INTANGIBLE PERSONAL PROPERTY**

[Required by s. 112.3145(3)(b)3, F.S.]

Describe any intangible personal property that, at any time during the disclosure period, was worth more than \$10,000 and state the business entity to which the property related. Intangible personal property includes things such as cash on hand, stocks, bonds, certificates of deposit, vehicle leases, interests in businesses, beneficial interests in trusts, money owed you, Deferred Retirement Option Program (DROP) accounts, the Florida Prepaid College Plan, and bank accounts. Intangible personal property also includes investment products held in IRAs, brokerage accounts, and the Florida College Investment Plan. Note that the product contained in a brokerage account, IRA, or the Florida College Investment Plan is your asset—not the account or plan itself. Things like automobiles and houses you own, jewelry, and paintings are not intangible property. Intangibles relating to the same business entity may be aggregated; for example, CDs and savings accounts with the same bank. Property owned as tenants by the entirety or as joint tenants with right of survivorship should be valued at 100%. The value of a leased vehicle is the vehicle's present value minus the lease residual (a number found on the lease document).

## PART E — LIABILITIES

[Required by s. 112.3145(3)(b)4, F.S.]

List the name and address of each creditor to whom you owed more than \$10,000 at any time during the disclosure period. The amount of the liability of a vehicle lease is the sum of any past-due payments and all unpaid prospective lease payments. You are not required to list the amount of any debt. You do not have to disclose credit card and retail installment accounts, taxes owed (unless reduced to a judgment), indebtedness on a life insurance policy owed to the company of issuance, or contingent liabilities. A "contingent liability" is one that will become an actual liability only when one or more future events occur or fail to occur, such as where you are liable only as a guarantor, surety, or endorser on a promissory note. If you are a "co-maker" and are jointly liable or jointly and severally liable, then it is not a contingent liability.

## PART F — INTERESTS IN SPECIFIED BUSINESSES

[Required by s. 112.3145(6), F.S.]

The types of businesses covered in this disclosure include: state and federally chartered banks; state and federal savings and loan associations; cemetery companies; insurance companies; mortgage companies; credit unions; small loan companies; alcoholic beverage licensees; pari-mutuel wagering companies, utility companies, entities controlled by the Public Service Commission; and entities granted a franchise to operate by either a city or a county government.

Disclose in this part the fact that you owned during the disclosure period an interest in, or held any of certain positions with the types of businesses listed above. You must make this disclosure if you own or owned (either directly or indirectly in the form of an equitable or beneficial interest) at any time during the disclosure period more than 5% of the total assets or capital stock of one of the types of business entities listed above. You also must complete this part of the form for each of these types of businesses for which you are, or were at any time during the disclosure period, an officer, director, partner, proprietor, or agent (other than a resident agent solely for service of process).

If you have or held such a position or ownership interest in one of these types of businesses, list the name of the business, its address and principal business activity, and the position held with the business (if any). If you own(ed) more than a 5% interest in the business, indicate that fact and describe the nature of your interest.

## PART G — TRAINING CERTIFICATION

[Required by s. 112.3142, F.S.]

If you are a Constitutional or elected municipal officer whose service began before March 31 of the year for which you are filing, you are required to complete four hours of ethics training which addresses Article II, Section 8 of the Florida Constitution, the Code of Ethics for Public Officers and Employees, and the public records and open meetings laws of the state. You are required to certify on this form that you have taken such training.

(End of Dollar Value Thresholds Instructions.)

# IF YOU HAVE CHOSEN COMPARATIVE (PERCENTAGE) THRESHOLDS THE FOLLOWING INSTRUCTIONS APPLY

## PART A — PRIMARY SOURCES OF INCOME

[Required by s. 112.3145(3)(a)1, F.S.]

Part A is intended to require the disclosure of your principal sources of income during the disclosure period. You do not have to disclose any public salary or public position(s), but income from these public sources should be included when calculating your gross income for the disclosure period. The income of your spouse need not be disclosed; however, if there is joint income to you and your spouse from property you own jointly (such as interest or dividends from a bank account or stocks), you should include all of that income when calculating your gross income and disclose the source of that income if it exceeded the threshold.

Please list in this part of the form the name, address, and principal business activity of each source of your income which exceeded 5% of the gross income received by you in your own name or by any other person for your benefit or use during the disclosure period.

"Gross income" means the same as it does for income tax purposes, even if the income is not actually taxable, such as interest on tax-free bonds. Examples include: compensation for services, income from business, gains from property dealings, interest, rents, dividends, pensions, IRA distributions, social security, distributive share of partnership gross income, and alimony, but not child support.

Examples:

- If you were employed by a company that manufactures computers and received more than 5% of your gross income from the company, list the name of the company, its address, and its principal business activity (computer manufacturing).
- If you were a partner in a law firm and your distributive share of partnership gross income exceeded 5% of your gross income, then list the name of the firm, its address, and its principal business activity (practice of law).
- If you were the sole proprietor of a retail gift business and your gross income from the business exceeded 5% of your total gross income, list the name of the business, its address, and its principal business activity (retail gift sales).
- If you received income from investments in stocks and bonds, list each individual company from which you derived

more than 5% of your gross income. Do not aggregate all of your investment income.

— If more than 5% of your gross income was gain from the sale of property (not just the selling price), list as a source of income the purchaser's name, address, and principal business activity. If the purchaser's identity is unknown, such as where securities listed on an exchange are sold through a brokerage firm, the source of income should be listed as "sale of (name of company) stock," for example.

— If more than 5% of your gross income was in the form of interest from one particular financial institution (aggregating interest from all CD's, accounts, etc., at that institution), list the name of the institution, its address, and its principal business activity.

## PART B — SECONDARY SOURCES OF INCOME

[Required by s. 112.3145(3)(a)2, F.S.]

This part is intended to require the disclosure of major customers, clients, and other sources of income to businesses in which you own an interest. It is not for reporting income from second jobs. That kind of income should be reported in Part A, "Primary Sources of Income," if it meets the reporting threshold. You will **not** have anything to report **unless** during the disclosure period:

- (1) You owned (either directly or indirectly in the form of an equitable or beneficial interest) more than 5% of the total assets or capital stock of a business entity (a corporation, partnership, LLC, limited partnership, proprietorship, joint venture, trust, firm, etc., doing business in Florida); **and**,
- (2) You received more than 10% of your gross income from that business entity; **and**,
- (3) You received more than \$1,500 in gross income from that business entity.

If your interests and gross income exceeded these thresholds, then for that business entity you must list every source of income to the business entity which exceeded 10% of the business entity's gross income (computed on the basis of the business entity's most recently completed fiscal year), the source's address, and the source's principal business activity.

Examples:

— You are the sole proprietor of a dry cleaning business, from which you received more than 10% of your gross income—an amount that was more than \$1,500. If only one customer, a uniform rental company, provided more than 10% of your dry cleaning business, you must list the name of the uniform rental company, its address, and its principal business activity (uniform rentals).

— You are a 20% partner in a partnership that owns a shopping mall and your partnership income exceeded the thresholds listed above. You should list each tenant of the mall that provided more than 10% of the partnership's gross income, and the tenant's address and principal business activity.

**PART C — REAL PROPERTY**

[Required by s. 112.3145(3)(a)3, F.S.]

In this part, list the location or description of all real property in Florida in which you owned directly or indirectly at any time during the disclosure period in excess of 5% of the property's value. You are not required to list your residences. You should list any vacation homes, if you derive income from them.

Indirect ownership includes situations where you are a beneficiary of a trust that owns the property, as well as situations where you own more than 5% of a partnership or corporation that owns the property. The value of the property may be determined by the most recently assessed value for tax purposes, in the absence of a more current appraisal.

The location or description of the property should be sufficient to enable anyone who looks at the form to identify the property. A street address should be used, if one exists.

**PART D — INTANGIBLE PERSONAL PROPERTY**

[Required by s. 112.3145(3)(a)3, F.S.]

Describe any intangible personal property that, at any time during the disclosure period, was worth more than 10% of your total assets, and state the business entity to which the property related. Intangible personal property includes things such as cash on hand, stocks, bonds, certificates of deposit, vehicle leases, interests in businesses, beneficial interests in trusts, money owed you, Deferred Retirement Option Program (DROP) accounts, the Florida Prepaid College Plan, and bank accounts. Intangible personal property also includes investment products held in IRAs, brokerage accounts, and the Florida College Investment Plan. Note that the product contained in a brokerage account, IRA, or the Florida College Investment Plan is your asset—not the account or plan itself. Things like automobiles and houses you own, jewelry, and paintings are not intangible property. Intangibles relating to the same business entity may be aggregated; for example, CD's and savings accounts with the same bank.

Calculations: To determine whether the intangible property exceeds 10% of your total assets, total the fair market value of all of your assets (including real property, intangible property, and tangible personal property such as jewelry, furniture, etc.). When making this calculation, do not subtract any liabilities (debts) that may relate to the property. Multiply the total figure by 10% to arrive at the disclosure threshold. List only the intangibles that exceed this threshold amount. The value of a leased vehicle is the vehicle's present value minus the lease residual (a number which can be found on the lease document). Property that is only jointly owned property should be valued according to the percentage of your joint ownership. Property owned as tenants by the entirety or as joint tenants with right of survivorship should be valued at 100%. None of your calculations or the value of the property have to be disclosed on the form.

Example: You own 50% of the stock of a small corporation that is worth \$100,000, the estimated fair market value of your home and other property (bank accounts, automobile, furniture, etc.) is \$200,000. As your total assets are worth \$250,000, you must disclose intangibles worth over \$25,000. Since the value of the stock exceeds this threshold, you should list "stock" and the name of the corporation. If your accounts with a particular bank exceed \$25,000, you should list "bank accounts" and bank's name.

**PART E — LIABILITIES**

[Required by s. 112.3145(3)(b)4, F.S.]

List the name and address of each creditor to whom you owed any amount that, at any time during the disclosure period, exceeded your net worth. You are not required to list the amount of any debt or your net worth. You do not have to disclose: credit card and retail installment accounts, taxes owed (unless reduced to a judgment), indebtedness on a life insurance policy owed to the company of issuance, or contingent liabilities. A "contingent liability" is one that will become an actual liability only when one or more future events occur or fail to occur, such as where you are liable only as a guarantor, surety, or endorser on a promissory note. If you are a "co-maker" and are jointly liable or jointly and severally liable, it is not a contingent liability.

Calculations: To determine whether the debt exceeds your net worth, total all of your liabilities (including promissory notes, mortgages, credit card debts, judgments against you, etc.). The amount of the liability of a vehicle lease is the sum of any past-due payments and all unpaid prospective lease payments. Subtract the sum total of your liabilities from the value of all your assets as calculated above for Part D. This is your "net worth." List each creditor to whom your debt exceeded this amount unless it is one of the types of indebtedness listed in the paragraph above (credit card and retail installment accounts, etc.). Joint liabilities with others for which you are "jointly and severally liable," meaning that you may be liable for either your part or the whole of the obligation, should be included in your calculations at 100% of the amount owed.

Example: You owe \$15,000 to a bank for student loans, \$5,000 for credit card debts, and \$60,000 (with spouse) to a savings and loan for a home mortgage. Your home (owned by you and your spouse) is worth \$80,000 and your other property is worth \$20,000. Since your net worth is \$20,000 (\$100,000 minus \$80,000), you must report only the name and address of the savings and loan.

**PART F — INTERESTS IN SPECIFIED BUSINESSES**

[Required by s. 112.3145, F.S.]

The types of businesses covered in this disclosure include: state and federally chartered banks; state and federal savings and loan associations; cemetery companies; insurance companies; mortgage companies; credit unions; small loan companies; alcoholic beverage licensees; pari-mutuel wagering companies, utility companies, entities controlled by the Public Service Commission; and entities granted a franchise to operate by either a city or a county government.

Disclose in this part the fact that you owned during the disclosure period an interest in, or held any of certain positions with, the types of businesses listed above. You are required to make this disclosure if you own or owned (either directly or indirectly in the form of an equitable or beneficial interest) at any time during the disclosure period more than 5% of the total assets or capital stock of one of the types of business entities listed above. You also must complete this part of the form for each of these types of businesses for which you are, or were at any time during the disclosure period, an officer, director, partner, proprietor, or agent (other than a resident agent solely for service of process).

If you have or held such a position or ownership interest in one of these types of businesses, list the name of the business, its address and principal business activity, and the position held with the business (if any). If you own(ed) more than a 5% interest in the business, indicate that fact and describe the nature of your interest.

**PART G — TRAINING CERTIFICATION**

[Required by s. 112.3142, F.S.]

If you are a Constitutional or elected municipal officer whose service began before March 31 of the year for which you are filing, you are required to complete four hours of ethics training which addresses Article II, Section 8 of the Florida Constitution, the Code of Ethics for Public Officers and Employees, and the public records and open meetings laws of the state. You are required to certify on this form that you have taken such training.

(End of Percentage Thresholds Instructions.)

**LAKEWOOD PARK**  
**COMMUNITY DEVELOPMENT DISTRICT**

**3DII**

# FORM 1X

# AMENDMENT TO STATEMENT OF FINANCIAL INTERESTS

LAST NAME - FIRST NAME - MIDDLE NAME  
(Same as on original Form 1):

MAILING ADDRESS:

CITY: ZIP: COUNTY:

◆ THIS FORM AMENDS THE (Choose one)

FORM 1 I FILED FOR THE YEAR: \_\_\_\_\_  
(Use a separate Form 1X for each Form 1 you are amending.)

FORM 1F I FILED FOR THE PERIOD  
January 1, \_\_\_\_\_ THROUGH \_\_\_\_\_  
(Must be between January 1 of the last year in which you held public office  
or employment and the last date you held that office or employment.)

◆ DURING THAT YEAR, I HELD, OR WAS A CANDIDATE FOR, THE  
POSITION OF: \_\_\_\_\_

◆ WITH THIS GOVERNMENTAL AGENCY: \_\_\_\_\_

### MANNER OF CALCULATING REPORTABLE INTERESTS:

FILERS HAVE THE OPTION OF USING REPORTING THRESHOLDS THAT ARE ABSOLUTE DOLLAR VALUES, WHICH REQUIRES FEWER CALCULATIONS, OR USING COMPARATIVE THRESHOLDS, WHICH ARE USUALLY BASED ON PERCENTAGE VALUES (see instructions for further details). CHECK THE ONE YOU ARE USING (must check one):

COMPARATIVE (PERCENTAGE) THRESHOLDS

OR

DOLLAR VALUE THRESHOLDS

### PART A -- PRIMARY SOURCES OF INCOME [Major sources of income to the reporting person - See instructions] (If you have nothing to report, write "none" or "n/a")

NAME OF SOURCE OF INCOME	SOURCE'S ADDRESS	DESCRIPTION OF THE SOURCE'S PRINCIPAL BUSINESS ACTIVITY

### PART B -- SECONDARY SOURCES OF INCOME

[Major customers, clients, and other sources of income to businesses owned by the reporting person - See instructions]  
(If you have nothing to report, write "none" or "n/a")

NAME OF BUSINESS ENTITY	NAME OF MAJOR SOURCES OF BUSINESS'S INCOME	ADDRESS OF SOURCE	PRINCIPAL BUSINESS ACTIVITY OF SOURCE

### PART C -- REAL PROPERTY [Land, buildings owned by the reporting person - See instructions] (If you have nothing to report, write "none" or "n/a")


### PART D -- INTANGIBLE PERSONAL PROPERTY [Stocks, bonds, certificates of deposit, etc. - See instructions] (If you have nothing to report, write "none" or "n/a")

TYPE OF INTANGIBLE	BUSINESS ENTITY TO WHICH THE PROPERTY RELATES

**PART E — LIABILITIES** [Major debts - See instructions]  
 (If you have nothing to report, write "none" or "n/a")

NAME OF CREDITOR	ADDRESS OF CREDITOR

**PART F — INTERESTS IN SPECIFIED BUSINESSES** [Ownership or positions in certain types of businesses - See instructions]  
 (If you have nothing to report, write "none" or "n/a")

	BUSINESS ENTITY # 1	BUSINESS ENTITY # 2
NAME OF BUSINESS ENTITY		
ADDRESS OF BUSINESS ENTITY		
PRINCIPAL BUSINESS ACTIVITY		
POSITION HELD WITH ENTITY		
I OWN MORE THAN A 5% INTEREST IN THE BUSINESS		
NATURE OF MY OWNERSHIP INTEREST		

**PART G — TRAINING**

For **elected municipal officers** required to complete annual ethics training pursuant to section 112.3142, F.S.

I CERTIFY THAT I HAVE COMPLETED THE REQUIRED TRAINING.

**PART H — EXPLANATION OF CHANGES**


IF ANY OF PARTS A THROUGH H ARE CONTINUED ON A SEPARATE SHEET, PLEASE CHECK HERE

**SIGNATURE OF FILER:**

Signature:

\_\_\_\_\_

Date Signed:

\_\_\_\_\_

**CPA or ATTORNEY SIGNATURE ONLY**

If a certified public accountant licensed under Chapter 473, or attorney in good standing with the Florida Bar prepared this form for you, he or she must complete the following statement:

I, \_\_\_\_\_, prepared the CE Form 1 in accordance with Section 112.3145, Florida Statutes, and the instructions to the form. Upon my reasonable knowledge and belief, the disclosure herein is true and correct.

CPA/Attorney Signature \_\_\_\_\_

Date Signed \_\_\_\_\_

**FILING INSTRUCTIONS:**

Return the form to the location where you filed the Form 1 or 1F that you are seeking to amend.

**Local officers** file with the Supervisor of Elections of the county in which they permanently reside. (If you do not permanently reside in Florida, file with the Supervisor of the county where your agency has its headquarters.) Form 1 filers who file with the Supervisor of Elections may file by mail or email. Contact your Supervisor of Elections for the mailing address or email address to use. Do not email your form to the Commission on Ethics. It will be returned.

**State officers or specified state employees'** who file with the Commission on Ethics may file by mail or email. To file by mail, send the completed form to P.O. Drawer 15709, Tallahassee, FL 32317-5709; physical address: 325 John Knox Rd, Bldg E, Ste 200, Tallahassee, FL 32303. To file with the Commission by email, scan your completed form and any attachments as a pdf (do not use any other format), send it to CEForm1@leg.state.fl.us and retain a copy for your records. Do not file by both mail and email. Choose only one filing method.

**Candidates** should have filed their Form 1 together with their qualifying papers.

**QUESTIONS:**

About this form or the ethics laws may be addressed to the Commission on Ethics, Post Office Drawer 15709, Tallahassee, Florida 32317-5709; physical address: 325 John Knox Road, Bldg E, Ste 200, Tallahassee, FL 32303; telephone (850) 488-7864.

## INSTRUCTIONS FOR COMPLETING FORM 1X:

### INTRODUCTORY INFORMATION (Top of Form):

**NAME, DISCLOSURE PERIOD, NAME OF POSITION, and NAME OF AGENCY:** Use the same information as on the original Form 1 or 1F you are seeking to amend. If you are amending forms for more than one disclosure period please use a separate Form 1X for each disclosure period you wish to amend.

**MAILING ADDRESS:** Use your current mailing address.

**PUBLIC RECORD:** The disclosure form and everything attached to it is a public record. Your Social Security Number is not required and you should redact it from any documents you file. If you are an active or former officer or employee listed in Section 119.071, F.S., whose home address is exempt from disclosure, the Commission will maintain that confidentiality if you submit a written request.

**MANNER OF CALCULATING REPORTABLE INTERESTS:** Check the box that corresponds to the type of thresholds you used for the original Form 1 or 1F you are seeking to amend.

### **PARTS A through G:**

Use these sections of the form to report the new information you believe should have been reported on your original Form 1 or 1F, continuing on a separate sheet if necessary. Instructions for individual sections are found on pages 3-5, attached.

### **PART H:**

Use this section of the form to explain the changes you are making in your original Form 1 or 1F.

## WHO MUST FILE FORM 1, Statement of Financial Interests:

All persons who fall within the categories of "state officers," "local officers," "specified state employees," as well as candidates for elective local office, are required to file Form 1. Positions within these categories are described, generally, below; the categories are specifically found in Section 112.3145, F.S. Persons required to file full and public financial disclosure (Form 6) and officers of the judicial branch do not file Form 1 (see Form 6 for a list of persons who must file that form).

**STATE OFFICERS** include the following state officials: (1) persons holding elective State office, unless required to file full disclosure on Form 6; (2) appointed members of boards, commissions, etc. having statewide jurisdiction, excluding members of solely advisory bodies; and (3) certain State university system personnel.

**LOCAL OFFICERS** include the following local government positions: (1) persons holding elective office in any political subdivision (such as municipalities, counties, and special districts), unless required to file full disclosure on Form 6; (2) appointed members of certain boards, councils, commissions, authorities, and other bodies of counties, municipalities, school districts, independent special districts, and other political subdivisions; and (3) persons holding certain appointive positions or employment positions in local government.

**SPECIFIED STATE EMPLOYEES** include a number of state positions in the executive, legislative, and judicial branches.

## MANNER OF CALCULATING REPORTABLE INTEREST

As noted on the form, filers have the option of reporting based on either thresholds that are comparative (usually, based on percentage values) or thresholds that are based on absolute dollar values. The instructions on the following pages specifically describe the different thresholds. Check the box that reflects the choice you have made. You must use the type of threshold you have chosen for each part of the form. In other words, if you choose to report based on absolute dollar value thresholds, you cannot use a percentage threshold on any part of the form.



# IF YOU HAVE CHOSEN DOLLAR VALUE THRESHOLDS THE FOLLOWING INSTRUCTIONS APPLY

## PART A — PRIMARY SOURCES OF INCOME

[Required by s. 112.3145(3)(b)1, F.S.]

Part A is intended to require the disclosure of your principal sources of income during the disclosure period. You do not have to disclose public salary or public position(s). The income of your spouse need not be disclosed; however, if there is joint income to you and your spouse from property you own jointly (such as interest or dividends from a bank account or stocks), you should disclose the source of that income if it exceeded the threshold.

Please list in this part of the form the name, address, and principal business activity of each source of your income which exceeded \$2,500 of gross income received by you in your own name or by any other person for your use or benefit.

"Gross income" means the same as it does for income tax purposes, even if the income is not actually taxable, such as interest on tax-free bonds. Examples include: compensation for services, income from business, gains from property dealings, interest, rents, dividends, pensions, IRA distributions, social security, distributive share of partnership gross income, and alimony, but not child support.

Examples:

— If you were employed by a company that manufactures computers and received more than \$2,500, list the name of the company, its address, and its principal business activity (computer manufacturing).

— If you were a partner in a law firm and your distributive share of partnership gross income exceeded \$2,500, list the name of the firm, its address, and its principal business activity (practice of law).

— If you were the sole proprietor of a retail gift business and your gross income from the business exceeded \$2,500, list the name of the business, its address, and its principal business activity (retail gift sales).

— If you received income from investments in stocks and bonds, list each individual company from which you derived more than \$2,500. Do not aggregate all of your investment income.

— If more than \$2,500 of your gross income was gain from the sale of property (not just the selling price), list as a source of income the purchaser's name, address, and principal business activity. If the purchaser's identity is unknown, such as where securities listed on an exchange are sold through a brokerage firm, the source of income should be listed as "sale of (name of company) stock," for example.

— If more than \$2,500 of your gross income was in the form of interest from one particular financial institution (aggregating interest from all CD's, accounts, etc., at that institution), list the name of the institution, its address, and its principal business activity.

## PART B — SECONDARY SOURCES OF INCOME

[Required by s. 112.3145(3)(b)2, F.S.]

This part is intended to require the disclosure of major customers, clients, and other sources of income to businesses in which you own an interest. It is not for reporting income from second jobs. That kind of income should be reported in Part A "Primary Sources of Income," if it meets the reporting threshold. You will not have anything to report unless, during the disclosure period:

(1) You owned (either directly or indirectly in the form of an equitable or beneficial interest) more than 5% of the total assets or capital stock of a business entity (a corporation, partnership,

LLC, limited partnership, proprietorship, joint venture, trust, firm, etc., doing business in Florida); **and**,

(2) You received more than \$5,000 of your gross income during the disclosure period from that business entity.

If your interests and gross income exceeded these thresholds, then for that business entity you must list every source of income to the business entity which exceeded 10% of the business entity's gross income (computed on the basis of the business entity's most recently completed fiscal year), the source's address, and the source's principal business activity.

Examples:

— You are the sole proprietor of a dry cleaning business, from which you received more than \$5,000. If only one customer, a uniform rental company, provided more than 10% of your dry cleaning business, you must list the name of the uniform rental company, its address, and its principal business activity (uniform rentals).

— You are a 20% partner in a partnership that owns a shopping mall and your partnership income exceeded the above thresholds. List each tenant of the mall that provided more than 10% of the partnership's gross income and the tenant's address and principal business activity.

## PART C — REAL PROPERTY

[Required by s. 112.3145(3)(b)3, F.S.]

In this part, list the location or description of all real property in Florida in which you owned directly or indirectly at any time during the disclosure period in excess of 5% of the property's value. You are not required to list your residences. You should list any vacation homes if you derive income from them.

Indirect ownership includes situations where you are a beneficiary of a trust that owns the property, as well as situations where you own more than 5% of a partnership or corporation that owns the property. The value of the property may be determined by the most recently assessed value for tax purposes, in the absence of a more current appraisal.

The location or description of the property should be sufficient to enable anyone who looks at the form to identify the property. A street address should be used, if one exists.

## PART D — INTANGIBLE PERSONAL PROPERTY

[Required by s. 112.3145(3)(b)3, F.S.]

Describe any intangible personal property that, at any time during the disclosure period, was worth more than \$10,000 and state the business entity to which the property related. Intangible personal property includes things such as cash on hand, stocks, bonds, certificates of deposit, vehicle leases, interests in businesses, beneficial interests in trusts, money owed you, Deferred Retirement Option Program (DROP) accounts, the Florida Prepaid College Plan, and bank accounts. Intangible personal property also includes investment products held in IRAs, brokerage accounts, and the Florida College Investment Plan. Note that the product contained in a brokerage account, IRA, or the Florida College Investment Plan is your asset—not the account or plan itself. Things like automobiles and houses you own, jewelry, and paintings are not intangible property. Intangibles relating to the same business entity may be aggregated; for example, CDs and savings accounts with the same bank. Property owned as tenants by the entirety or as joint tenants with right of survivorship should be valued at 100%. The value of a leased vehicle is the vehicle's present value minus the lease residual (a number found on the lease document).

## PART E — LIABILITIES

[Required by s. 112.3145(3)(b)4, F.S.]

List the name and address of each creditor to whom you owed more than \$10,000 at any time during the disclosure period. The amount of the liability of a vehicle lease is the sum of any past-due payments and all unpaid prospective lease payments. You are not required to list the amount of any debt. You do not have to disclose credit card and retail installment accounts, taxes owed (unless reduced to a judgment), indebtedness on a life insurance policy owed to the company of issuance, or contingent liabilities. A "contingent liability" is one that will become an actual liability only when one or more future events occur or fail to occur, such as where you are liable only as a guarantor, surety, or endorser on a promissory note. If you are a "co-maker" and are jointly liable or jointly and severally liable, then it is not a contingent liability.

## PART F — INTERESTS IN SPECIFIED BUSINESSES

[Required by s. 112.3145(5), F.S.]

The types of businesses covered in this disclosure include: state and federally chartered banks; state and federal savings and loan associations; cemetery companies; insurance companies; mortgage companies; credit unions; small loan companies; alcoholic beverage licensees; pari-mutuel wagering companies, utility companies, entities controlled by the Public Service Commission; and entities granted a franchise to operate by either a city or a county government.

Disclose in this part the fact that you owned during the disclosure period an interest in, or held any of certain positions with, the types of businesses listed above. You must make this disclosure if you own or owned (either directly or indirectly in the form of an equitable or beneficial interest) at any time during the disclosure period more than 5% of the total assets or capital stock of one of the types of business entities listed above. You also must complete this part of the form for each of these types of businesses for which you are, or were at any time during the disclosure period, an officer, director, partner, proprietor, or agent (other than a resident agent solely for service of process).

If you have or held such a position or ownership interest in one of these types of businesses, list the name of the business, its address and principal business activity, and the position held with the business (if any). If you own(ed) more than a 5% interest in the business, indicate that fact and describe the nature of your interest.

## PART G — TRAINING CERTIFICATION

[Required by s. 112.3142, F.S.]

If you are an Constitutional or elected municipal officer whose service began before March 31 of the year for which you are filing, you are required to complete four hours of ethics training which addresses Article II, Section 8 of the Florida Constitution, the Code of Ethics for Public Officers and Employees, and the public records and open meetings laws of the state. You are required to certify on this form that you have taken such training.

(End of Dollar Value Thresholds Instructions.)

# IF YOU HAVE CHOSEN COMPARATIVE (PERCENTAGE) THRESHOLDS THE FOLLOWING INSTRUCTIONS APPLY

## PART A — PRIMARY SOURCES OF INCOME

[Required by s. 112.3145(3)(a)1, F.S.]

Part A is intended to require the disclosure of your principal sources of income during the disclosure period. You do not have to disclose public salary or public position(s), but income from these public sources should be included when calculating your gross income for the disclosure period. The income of your spouse need not be disclosed; however, if there is joint income to you and your spouse from property you own jointly (such as interest or dividends from a bank account or stocks), you should include all of that income when calculating your gross income and disclose the source of that income if it exceeded the threshold.

Please list in this part of the form the name, address, and principal business activity of each source of your income which exceeded 5% of the gross income received by you in your own name or by any other person for your benefit or use during the disclosure period.

"Gross income" means the same as it does for income tax purposes, even if the income is not actually taxable, such as interest on tax-free bonds. Examples include: compensation for services, income from business, gains from property dealings, interest, rents, dividends, pensions, IRA distributions, social security, distributive share of partnership gross income, and alimony, but not child support.

Examples:

- If you were employed by a company that manufactures computers and received more than 5% of your gross income from the company, list the name of the company, its address, and its principal business activity (computer manufacturing).
- If you were a partner in a law firm and your distributive share of partnership gross income exceeded 5% of your gross income, list the name of the firm, its address, and its principal business activity (practice of law).
- If you were the sole proprietor of a retail gift business and your gross income from the business exceeded 5% of your total gross income, list the name of the business, its address, and its principal business activity (retail gift sales).
- If you received income from investments in stocks and bonds,

list each individual company from which you derived more than 5% of your gross income. Do not aggregate all of your investment income.

— If more than 5% of your gross income was gain from the sale of property (not just the selling price), then list as a source of income the purchaser's name, address, and principal business activity. If the purchaser's identity is unknown, such as where securities listed on an exchange are sold through a brokerage firm, the source of income should be listed as "sale of (name of company) stock," for example.

— If more than 5% of your gross income was in the form of interest from one particular financial institution (aggregating interest from all CD's, accounts, etc., at that institution), list the name of the institution, its address, and its principal business activity.

## PART B — SECONDARY SOURCES OF INCOME

[Required by s. 112.3145(3)(a)2, F.S.]

This part is intended to require the disclosure of major customers, clients, and other sources of income to businesses in which you own an interest. It is not for reporting income from second jobs. That kind of income should be reported in Part A, "Primary Sources of Income," if it meets the reporting threshold. You will **not** have anything to report **unless** during the disclosure period:

- (1) You owned (either directly or indirectly in the form of an equitable or beneficial interest) more than 5% of the total assets or capital stock of a business entity (a corporation, partnership, LLC, limited partnership, proprietorship, joint venture, trust, firm, etc., doing business in Florida); **and**
- (2) You received more than 10% of your gross income from that business entity; **and**
- (3) You received more than \$1,500 in gross income from that business entity.

If your interests and gross income exceeded these thresholds, then for that business entity you must list every source of income to the business entity which exceeded 10% of the business entity's gross income (computed on the basis of the business entity's most recently

completed fiscal year), the source's address, and the source's principal business activity.

Examples:

— You are the sole proprietor of a dry cleaning business, from which you received more than 10% of your gross income—an amount that was more than \$1,500. If only one customer, a uniform rental company, provided more than 10% of your dry cleaning business, you must list the name of the uniform rental company, its address, and its principal business activity (uniform rentals).

— You are a 20% partner in a partnership that owns a shopping mall and your partnership income exceeded the thresholds listed above. You should list each tenant of the mall that provided more than 10% of the partnership's gross income, and the tenant's address and principal business activity.

## PART C — REAL PROPERTY

[Required by s. 112.3145(3)(a)3, F.S.]

In this part, list the location or description of all real property in Florida in which you owned directly or indirectly at any time during the disclosure period in excess of 5% of the property's value. You are not required to list your residences. You should list any vacation homes, if you derive income from them.

Indirect ownership includes situations where you are a beneficiary of a trust that owns the property, as well as situations where you own more than 5% of a partnership or corporation that owns the property. The value of the property may be determined by the most recently assessed value for tax purposes, in the absence of a more current appraisal.

The location or description of the property should be sufficient to enable anyone who looks at the form to identify the property. A street address should be used, if one exists.

## PART D — INTANGIBLE PERSONAL PROPERTY

[Required by s. 112.3145(3)(a)3, F.S.]

Describe any intangible personal property that, at any time during the disclosure period, was worth more than 10% of your total assets, and state the business entity to which the property related. Intangible personal property includes things such as cash on hand, stocks, bonds, certificates of deposit, vehicle leases, interests in businesses, beneficial interests in trusts, money owed you, Deferred Retirement Option Program (DROP) accounts, the Florida Prepaid College Plan, and bank accounts. Intangible personal property also includes investment products held in IRAs, brokerage accounts, and the Florida College Investment Plan. Note that the product contained in a brokerage account, IRA, or the Florida College Investment Plan is your asset—not the account or plan itself. Things like automobiles and houses you own, jewelry, and paintings are not intangible property. Intangibles relating to the same business entity may be aggregated; for example, CD's and savings accounts with the same bank.

Calculations: To determine whether the intangible property exceeds 10% of your total assets, total the fair market value of all of your assets (including real property, intangible property, and tangible personal property such as jewelry, furniture, etc.). When making this calculation, do not subtract any liabilities (debts) that may relate to the property. Multiply the total figure by 10% to arrive at the disclosure threshold. List only the intangibles that exceed this threshold amount. The value of a leased vehicle is the vehicle's present value minus the lease residual (a number which can be found on the lease document). Property that is only jointly owned property should be valued according to the percentage of your joint ownership. Property owned as tenants by the entirety or as joint tenants with right of survivorship should be valued at 100%. None of your calculations or the value of the property have to be disclosed on the form.

Example: You own 50% of the stock of a small corporation that is worth \$100,000, the estimated fair market value of your home and other property (bank accounts, automobile, furniture, etc.) is \$200,000. As your total assets are worth \$250,000, you must disclose intangibles worth over \$25,000. Since the value of the stock exceeds this threshold, you should list "stock" and the name of the corporation. If your accounts with a particular bank exceed \$25,000, you should list "bank accounts" and bank's name.

## PART E — LIABILITIES

[Required by s. 112.3145(3)(b)4, F.S.]

List the name and address of each creditor to whom you owed any amount that, at any time during the disclosure period, exceeded your net worth. You are not required to list the amount of any debt or your net worth. You do not have to disclose: credit card and retail installment accounts, taxes owed (unless reduced to a judgment), indebtedness on a life insurance policy owed to the company of issuance, or contingent liabilities. A "contingent liability" is one that will become an actual liability only when one or more future events occur or fail to occur, such as where you are liable only as a guarantor, surety, or endorser on a promissory note. If you are a "co-maker" and are jointly liable or jointly and severally liable, it is not a contingent liability.

Calculations: To determine whether the debt exceeds your net worth, total all of your liabilities (including promissory notes, mortgages, credit card debts, judgments against you, etc.). The amount of the liability of a vehicle lease is the sum of any past-due payments and all unpaid prospective lease payments. Subtract the sum total of your liabilities from the value of all your assets as calculated above for Part D. This is your "net worth." List each creditor to whom your debt exceeded this amount unless it is one of the types of indebtedness listed in the paragraph above (credit card and retail installment accounts, etc.). Joint liabilities with others for which you are "jointly and severally liable," meaning that you may be liable for either your part or the whole of the obligation, should be included in your calculations at 100% of the amount owed.

Example: You owe \$15,000 to a bank for student loans, \$5,000 for credit card debts, and \$60,000 (with spouse) to a savings and loan for a home mortgage. Your home (owned by you and your spouse) is worth \$80,000 and your other property is worth \$20,000. Since your net worth is \$20,000 (\$100,000 minus \$80,000), you must report only the name and address of the savings and loan.

## PART F — INTERESTS IN SPECIFIED BUSINESSES

[Required by s. 112.3145, F.S.]

The types of businesses covered in this disclosure include: state and federally chartered banks; state and federal savings and loan associations; cemetery companies; insurance companies; mortgage companies; credit unions; small loan companies; alcoholic beverage licensees; pari-mutuel wagering companies, utility companies, entities controlled by the Public Service Commission; and entities granted a franchise to operate by either a city or a county government.

Disclose in this part the fact that you owned during the disclosure period an interest in, or held any of certain positions with, the types of businesses listed above. You are required to make this disclosure if you own or owned (either directly or indirectly in the form of an equitable or beneficial interest) at any time during the disclosure period more than 5% of the total assets or capital stock of one of the types of business entities listed above. You also must complete this part of the form for each of these types of businesses for which you are, or were at any time during the disclosure period, an officer, director, partner, proprietor, or agent (other than a resident agent solely for service of process).

If you have or held such a position or ownership interest in one of these types of businesses, list the name of the business, its address and principal business activity, and the position held with the business (if any). If you own(ed) more than a 5% interest in the business, indicate that fact and describe the nature of your interest.

## PART G — TRAINING CERTIFICATION

[Required by s. 112.3142, F.S.]

If you are a Constitutional or elected municipal officer whose service began before March 31 of the year for which you are filing, you are required to complete four hours of ethics training which addresses Article II, Section 8 of the Florida Constitution, the Code of Ethics for Public Officers and Employees, and the public records and open meetings laws of the state. You are required to certify on this form that you have taken such training.

**(End of Percentage Thresholds Instructions.)**

**LAKEWOOD PARK**  
**COMMUNITY DEVELOPMENT DISTRICT**

**3DIII**

**(TO BE FILED WITHIN 60 DAYS OF LEAVING PUBLIC OFFICE OR EMPLOYMENT)**

LAST NAME — FIRST NAME — MIDDLE NAME:			NAME OF REPORTING PERSON'S AGENCY:	
MAILING ADDRESS:			CHECK <u>ONE</u> OF THE FOLLOWING (see "Who Must File" on page 3):	
			<input type="checkbox"/> LOCAL OFFICER <input type="checkbox"/> STATE OFFICER <input type="checkbox"/> SPECIFIED STATE EMPLOYEE	
CITY:	ZIP:	COUNTY:	LIST OFFICE OR POSITION HELD: _____	
			_____	

**\*\*\*BOTH PARTS OF THIS SECTION MUST BE COMPLETED\*\*\***

**DISCLOSURE PERIOD:**

THIS STATEMENT REFLECTS MY FINANCIAL INTERESTS FOR THE PERIOD BETWEEN JANUARY 1, 2020 AND THE LAST DATE I HELD THE PUBLIC OFFICE OR EMPLOYMENT DESCRIBED ABOVE, WHICH DATE WAS \_\_\_\_\_, 2020. (Date must be prior to 12/31/20)

**MANNER OF CALCULATING REPORTABLE INTERESTS:**

FILERS HAVE THE OPTION OF USING REPORTING THRESHOLDS THAT ARE ABSOLUTE DOLLAR VALUES, WHICH REQUIRES FEWER CALCULATIONS, OR USING COMPARATIVE THRESHOLDS, WHICH ARE USUALLY BASED ON PERCENTAGE VALUES (see instructions for further details). PLEASE STATE BELOW WHETHER THIS STATEMENT REFLECTS EITHER (**must check one**):

- COMPARATIVE (PERCENTAGE) THRESHOLDS      OR       DOLLAR VALUE THRESHOLDS

**PART A -- PRIMARY SOURCES OF INCOME** [Major sources of income to the reporting person - See instructions]  
 (If you have nothing to report, write "none" or "n/a")

NAME OF SOURCE OF INCOME	SOURCE'S ADDRESS	DESCRIPTION OF THE SOURCE'S PRINCIPAL BUSINESS ACTIVITY

**PART B -- SECONDARY SOURCES OF INCOME**

[Major customers, clients, and other sources of income to businesses owned by reporting person - See instructions]  
 (If you have nothing to report, write "none" or "n/a")

NAME OF BUSINESS ENTITY	NAME OF MAJOR SOURCES OF BUSINESS' INCOME	ADDRESS OF SOURCE	PRINCIPAL BUSINESS ACTIVITY OF SOURCE

**PART C -- REAL PROPERTY** [Land, buildings owned by the reporting person - See instructions]  
 (If you have nothing to report, write "none" or "n/a")


**FILING INSTRUCTIONS** for when and where to file this form are located at the bottom of page 2.

**INSTRUCTIONS** on who must file this form and how to fill it out begin on page 3 of this packet.

**PART D — INTANGIBLE PERSONAL PROPERTY** [Stocks, bonds, certificates of deposit, etc. - See instructions]  
 (If you have nothing to report, write "none" or "n/a")

TYPE OF INTANGIBLE	BUSINESS ENTITY TO WHICH THE PROPERTY RELATES

**PART E — LIABILITIES** [Major debts - See instructions]  
 (If you have nothing to report, write "none" or "n/a")

NAME OF CREDITOR	ADDRESS OF CREDITOR

**PART F — INTERESTS IN SPECIFIED BUSINESSES** [Ownership or positions in certain types of businesses - See instructions]  
 (If you have nothing to report, write "none" or "n/a")

	BUSINESS ENTITY # 1	BUSINESS ENTITY # 2
NAME OF BUSINESS ENTITY		
ADDRESS OF BUSINESS ENTITY		
PRINCIPAL BUSINESS ACTIVITY		
POSITION HELD WITH ENTITY		
I OWN MORE THAN A 5% INTEREST IN THE BUSINESS		
NATURE OF MY OWNERSHIP INTEREST		

IF ANY OF PARTS A THROUGH F ARE CONTINUED ON A SEPARATE SHEET, PLEASE CHECK HERE

**SIGNATURE OF FILER:**

**Signature:**

\_\_\_\_\_

**Date Signed:**

\_\_\_\_\_

**CPA or ATTORNEY SIGNATURE ONLY**

If a certified public accountant licensed under Chapter 473, or attorney in good standing with the Florida Bar prepared this form for you, he or she must complete the following statement:

I, \_\_\_\_\_, prepared the CE Form 1 in accordance with Section 112.3145, Florida Statutes, and the instructions to the form. Upon my reasonable knowledge and belief, the disclosure herein is true and correct.

CPA/Attorney Signature \_\_\_\_\_

Date Signed \_\_\_\_\_

**FILING INSTRUCTIONS:**

**WHEN TO FILE:**

At the end of office or employment each local officer, state officer, and specified state employee is required to file a final disclosure form (Form 1F) within 60 days of leaving office or employment, unless he or she takes another position within the 60-day period that requires filing financial disclosure on Form 1 or Form 6.

**WHERE TO FILE:**

**Local officers** file with the Supervisor of Elections of the county in which they permanently reside. (If you do not permanently reside in Florida, file with the Supervisor of the county where your agency has its headquarters.) Form 1 filers who file with the Supervisor of Elections

may file by mail or email. Contact your Supervisor of Elections for the mailing address or email address to use. Do not email your form to the Commission on Ethics, it will be returned.

**State officers or specified state employees** who file with the Commission on Ethics may file by mail or email. To file by mail, send the completed form to P.O. Drawer 15709, Tallahassee, FL 32317-5709; physical address: 325 John Knox Rd, Bldg E, Ste 200, Tallahassee, FL 32303. To file with the Commission by email, scan your completed form and any attachments as a pdf (do not use any other format), send it to CEFform1@leg.state.fl.us and retain a copy for your records. Do not file by both mail and email. Choose only one filing method.

To determine what category your position falls under, see the "Who Must File" Instructions on page 3.

**NOTE:**

If you are leaving office or employment during the first half of 2020, you may not have filed Form 1 for 2019. In that case, this is not the last form you will file. Form 1F covers January 1, 2020, through your last day of office or employment. You will be required to file Form 1 for 2019 by July 1, 2020, and risk being fined if you do not file Form 1 by the filing deadline, even if you have already filed the CE Form 1F.

## WHO MUST FILE FORM 1F, Final Statement of Financial Interests:

All persons who fall within the categories of "state officers," "local officers," and "specified state employees" are required to file Form 1F within 60 days of leaving that position unless they take another position within the 60-day period that requires filing either Form 1 or Form 6. Positions within these categories are listed below. Persons required to file full financial disclosure (Form 6 -- see that form for a list of persons who are required to file it) should file Form 6F rather than Form 1F as their final financial disclosure.

1) Elected public officials not serving in a political subdivision of the state and any person appointed to fill a vacancy in such office, unless required to file full disclosure on Form 6.

2) Appointed members of each board, commission, authority, or council having statewide jurisdiction, excluding members of solely advisory bodies, but including judicial nominating commission members; Directors of Enterprise Florida, Scripps Florida Funding Corporation, and Career Source Florida; and members of the Council on the Social Status of Black Men and Boys; the Executive Director, Governors, and senior managers of Citizens Property Insurance Corporation; Governors and senior managers of Florida Workers' Compensation Joint Underwriting Association; board members of the Northeast Fla. Regional Transportation Commission; board members of Triumph Gulf Coast, Inc; board members of Florida Is For Veterans, Inc.; and members of the Technology Advisory Council within the Agency for State Technology.

3) The Commissioner of Education, members of the State Board of Education, the Board of Governors, the local Boards of Trustees and Presidents of state universities, and the Florida Prepaid College Board.

4) Persons elected to office in any political subdivision (such as municipalities, counties, and special districts) and any person appointed to fill a vacancy in such office, unless required to file Form 6.

5) Appointed members of the following boards, councils, commissions, authorities, or other bodies of county, municipality, school district, independent special district, or other political subdivision: the governing body of the subdivision; community college or junior college district boards of trustees; boards having the power to enforce local code provisions; boards of adjustment; community redevelopment agencies; planning or zoning boards having the power to recommend, create, or modify land planning or zoning within a political subdivision, except for citizen advisory committees, technical coordinating committees, and similar groups who only have the power to make recommendations to planning or zoning boards, and except for representatives of a military installation acting on behalf of all military installations within that jurisdiction; pension or retirement boards empowered to invest pension or retirement funds or determine entitlement to or amount of pensions or other retirement benefits, and the Pinellas County Construction Licensing Board.

6) Any appointed member of a local government board who is required to file a statement of financial interests by the appointing authority or the enabling legislation, ordinance, or resolution creating the board.

7) Persons holding any of these positions in local government: mayor; county or city manager; chief administrative employee or finance director

of a county, municipality, or other political subdivision; county or municipal attorney; chief county or municipal building inspector; county or municipal water resources coordinator; county or municipal pollution control director; county or municipal environmental control director; county or municipal administrator with power to grant or deny a land development permit; chief of police; fire chief; municipal clerk; appointed district school superintendent; community college president; district medical examiner; purchasing agent (regardless of title) having the authority to make any purchase exceeding \$35,000 for the local governmental unit.

8) Officers and employees of entities serving as chief administrative officer of a political subdivision.

9) Members of governing boards of charter schools operated by a city or other public entity.

10) Employees in the office of the Governor or of a Cabinet member who are exempt from the Career Service System, excluding secretarial, clerical, and similar positions.

11) The following positions in each state department, commission, board, or council: Secretary, Assistant or Deputy Secretary, Executive Director, Assistant or Deputy Executive Director, and anyone having the power normally conferred upon such persons, regardless of title.

12) The following positions in each state department or division: Director, Assistant or Deputy Director, Bureau Chief, and any person having the power normally conferred upon such persons, regardless of title.

13) Assistant State Attorneys, Assistant Public Defenders, criminal conflict and civil regional counsel, and assistant criminal conflict and civil regional counsel, Public Counsel, full-time state employees serving as counsel or assistant counsel to a state agency, administrative law judges, and hearing officers.

14) The Superintendent or Director of a state mental health institute established for training and research in the mental health field, or any major state institution or facility established for corrections, training, treatment, or rehabilitation.

15) State agency Business Managers, Finance and Accounting Directors, Personnel Officers, Grant Coordinators, and purchasing agents (regardless of title) with power to make a purchase exceeding \$35,000.

16) The following positions in legislative branch agencies: each employee (other than those employed in maintenance, clerical, secretarial, or similar positions and legislative assistants exempted by the presiding officer of their house); and each employee of the Commission on Ethics.

## INSTRUCTIONS FOR COMPLETING FORM 1F:

### INTRODUCTORY INFORMATION (Top of Form):

**NAME OF AGENCY:** The name of the governmental unit which you served or by which you were employed.

**OFFICE OR POSITION HELD OR SOUGHT:** The title of the office or position you held during the disclosure period.

**DISCLOSURE PERIOD:** This statement reflects your financial interests for the period between January 1 and the last day of your public office or employment in 2020. Please write the last day of your office or employment in this part of the form. This date should be prior to December 31, 2020. The Form 1F cannot be used to report financial interests for

a period covering the entire 2020 calendar year, nor should this form be used to report your financial interests for a period beyond 2020.

**PUBLIC RECORD:** The disclosure form and everything attached to it is a public record. Your Social Security Number is not required and you should redact it from any documents you file. If you are an active or former officer or employee listed in Section 119.071, F.S., whose home address is exempt from disclosure, the Commission will maintain that confidentiality if you submit a written request.

# MANNER OF CALCULATING REPORTABLE INTEREST

As noted on the form, filers have the option of reporting based on either thresholds that are comparative (usually, based on percentage values) or thresholds that are based on absolute dollar values. The instructions on the following pages specifically describe the different thresholds. Check the box that reflects the choice you have made. You must use the type of threshold you have chosen for each part of the form. In other words, if you choose to report based on absolute dollar value thresholds, you cannot use a percentage threshold on any part of the form.

## **IF YOU HAVE CHOSEN DOLLAR VALUE THRESHOLDS THE FOLLOWING INSTRUCTIONS APPLY**

### **PART A — PRIMARY SOURCES OF INCOME**

[Required by s. 112.3145(3)(b)1, F.S.]

Part A is intended to require the disclosure of your principal sources of income during the disclosure period. You do not have to disclose any public salary or public position(s). The income of your spouse need not be disclosed; however, if there is joint income to you and your spouse from property you own jointly (such as interest or dividends from a bank account or stocks), you should disclose the source of that income if it exceeded the threshold.

Please list in this part of the form the name, address, and principal business activity of each source of your income which exceeded \$2,500 of gross income received by you in your own name or by any other person for your use or benefit.

"Gross income" means the same as it does for income tax purposes, even if the income is not actually taxable, such as interest on tax-free bonds. Examples include: compensation for services, income from business, gains from property dealings, interest, rents, dividends, pensions, IRA distributions, social security, distributive share of partnership gross income, and alimony, but not child support.

Examples:

— If you were employed by a company that manufactures computers and received more than \$2,500, list the name of the company, its address, and its principal business activity (computer manufacturing).

— If you were a partner in a law firm and your distributive share of partnership gross income exceeded \$2,500, list the name of the firm, its address, and its principal business activity (practice of law).

— If you were the sole proprietor of a retail gift business and your gross income from the business exceeded \$2,500, list the name of the business, its address, and its principal business activity (retail gift sales).

— If you received income from investments in stocks and bonds, list each individual company from which you derived more than \$2,500. Do not aggregate all of your investment income.

— If more than \$2,500 of your gross income was gain from the sale of property (not just the selling price), list as a source of income the purchaser's name, address, and principal business activity. If the purchaser's identity is unknown, such as where securities listed on an exchange are sold through a brokerage firm, the source of income should be listed as "sale of (name of company) stock," for example.

— If more than \$2,500 of your gross income was in the form of interest from one particular financial institution (aggregating interest from all CD's, accounts, etc., at that institution), list the name of the institution, its address, and its principal business activity.

### **PART B — SECONDARY SOURCES OF INCOME**

[Required by s. 112.3145(3)(b)2, F.S.]

This part is intended to require the disclosure of major customers, clients, and other sources of income to businesses in which you own an interest. It is not for reporting income from second jobs. That kind of income should be reported in Part A "Primary Sources of Income," if it meets the reporting threshold. You will not have anything to report unless, during the disclosure period:

(1) You owned (either directly or indirectly in the form of an equitable or beneficial interest) during the disclosure period more than 5% of

the total assets or capital stock of a business entity (a corporation, partnership, LLC, limited partnership, proprietorship, joint venture, trust, firm, etc., doing business in Florida); **and,**

(2) You received more than \$5,000 of your gross income during the disclosure period from that business entity.

If your interests and gross income exceeded these thresholds, then for that business entity you must list every source of income to the business entity which exceeded 10% of the business entity's gross income (computed on the basis of the business entity's most recently completed fiscal year), the source's address, and the source's principal business activity.

Examples:

— You are the sole proprietor of a dry cleaning business, from which you received more than \$5,000. If only one customer, a uniform rental company, provided more than 10% of your dry cleaning business, you must list the name of the uniform rental company, its address, and its principal business activity (uniform rentals).

— You are a 20% partner in a partnership that owns a shopping mall and your partnership income exceeded the above thresholds. List each tenant of the mall that provided more than 10% of the partnership's gross income and the tenant's address and principal business activity.

### **PART C — REAL PROPERTY**

[Required by s. 112.3145(3)(b)3, F.S.]

In this part, list the location or description of all real property in Florida in which you owned directly or indirectly at any time during the disclosure period in excess of 5% of the property's value. You are not required to list your residences. You should list any vacation homes if you derive income from them.

Indirect ownership includes situations where you are a beneficiary of a trust that owns the property, as well as situations where you own more than 5% of a partnership or corporation that owns the property. The value of the property may be determined by the most recently assessed value for tax purposes, in the absence of a more current appraisal.

The location or description of the property should be sufficient to enable anyone who looks at the form to identify the property. A street address should be used, if one exists.

### **PART D — INTANGIBLE PERSONAL PROPERTY**

[Required by s. 112.3145(3)(b)3, F.S.]

Describe any intangible personal property that, at any time during the disclosure period, was worth more than \$10,000 and state the business entity to which the property related. Intangible personal property includes things such as cash on hand, stocks, bonds, certificates of deposit, vehicle leases, interests in businesses, beneficial interests in trusts, money owed you, Deferred Retirement Option Program (DROP) accounts, the Florida Prepaid College Plan, and bank accounts. Intangible personal property also includes investment products held in IRAs, brokerage accounts, and the Florida College Investment Plan. Note that the product contained in a brokerage account, IRA, or the Florida College Investment Plan is your asset—not the account or plan itself. Things like automobiles and houses you own, jewelry, and paintings are not intangible property. Intangibles relating to the same business entity may be aggregated; for example, CDs and savings accounts with the same bank. Property owned as tenants by the entirety or as joint tenants with right of survivorship should be valued at 100%. The value of a leased vehicle is the vehicle's present value minus the lease residual (a number found on the lease document).



## PART E — LIABILITIES

[Required by s. 112.3145(3)(b)4, F.S.]

List the name and address of each creditor to whom you owed more than \$10,000 at any time during the disclosure period. The amount of the liability of a vehicle lease is the sum of any past-due payments and all unpaid prospective lease payments. You are not required to list the amount of any debt. You do not have to disclose credit card and retail installment accounts, taxes owed (unless reduced to a judgment), indebtedness on a life insurance policy owed to the company of issuance, or contingent liabilities. A "contingent liability" is one that will become an actual liability only when one or more future events occur or fail to occur, such as where you are liable only as a guarantor, surety, or endorser on a promissory note. If you are a "co-maker" and are jointly liable or jointly and severally liable, then it is not a contingent liability.

## PART F — INTERESTS IN SPECIFIED BUSINESSES

[Required by s. 112.3145(6), F.S.]

The types of businesses covered in this disclosure include: state and federally chartered banks; state and federal savings and loan associations; cemetery companies; insurance companies; mortgage companies; credit unions; small loan companies; alcoholic beverage licensees; pari-mutuel wagering companies, utility companies, entities controlled by the Public Service Commission;

and entities granted a franchise to operate by either a city or a county government.

Disclose in this part of the form the fact that you owned during the disclosure period an interest in, or held any of certain positions with, the types of businesses listed above. You must make this disclosure if you own or owned (either directly or indirectly in the form of an equitable or beneficial interest) at any time during the disclosure period more than 5% of the total assets or capital stock of one of the types of business entities listed above. You also must complete this part of the form for each of these types of businesses for which you are, or were at any time during the disclosure period, an officer, director, partner, proprietor, or agent (other than a resident agent solely for service of process).

If you have or held such a position or ownership interest in one of these types of businesses, list the name of the business, its address and principal business activity, and the position held with the business (if any). If you own(ed) more than a 5% interest in the business, indicate that fact and describe the nature of your interest.

(End of Dollar Value Thresholds Instructions.)

## IF YOU HAVE CHOSEN COMPARATIVE (PERCENTAGE) THRESHOLDS THE FOLLOWING INSTRUCTIONS APPLY

### PART A — PRIMARY SOURCES OF INCOME

[Required by s. 112.3145(3)(a)1, F.S.]

Part A is intended to require the disclosure of your principal sources of income during the disclosure period. You do not have to disclose any public salary or public position(s), but income from these public sources should be included when calculating your gross income for the disclosure period. The income of your spouse need not be disclosed; however, if there is joint income to you and your spouse from property you own jointly (such as interest or dividends from a bank account or stocks), you should include all of that income when calculating your gross income and disclose the source of that income if it exceeded the threshold.

Please list in this part of the form the name, address, and principal business activity of each source of your income which exceeded 5% of the gross income received by you in your own name or by any other person for your benefit or use during the disclosure period.

"Gross income" means the same as it does for income tax purposes, even if the income is not actually taxable, such as interest on tax-free bonds. Examples include: compensation for services, income from business, gains from property dealings, interest, rents, dividends, pensions, IRA distributions, social security, distributive share of partnership gross income, and alimony, but not child support.

Examples:

— If you were employed by a company that manufactures computers and received more than 5% of your gross income from the company, list the name of the company, its address, and its principal business activity (computer manufacturing).

— If you were a partner in a law firm and your distributive share of partnership gross income exceeded 5% of your gross income, list the name of the firm, its address, and its principal business activity (practice of law).

— If you were the sole proprietor of a retail gift business and your gross income from the business exceeded 5% of your total gross income, list the name of the business, its address, and its principal business activity (retail gift sales).

— If you received income from investments in stocks and bonds, you list each individual company from which you derived more than 5% of your gross income. Do not aggregate all of your investment income.

— If more than 5% of your gross income was gain from the sale of property (not just the selling price), list as a source of income the purchaser's name, address, and principal business activity. If the purchaser's identity is unknown, such as where securities listed on an exchange are sold through a brokerage firm, the source of income should be listed as "sale of (name of company) stock," for example.

— If more than 5% of your gross income was in the form of interest from one particular financial institution (aggregating interest from all CD's, accounts, etc., at that institution), list the name of the institution, its address, and its principal business activity.

### PART B — SECONDARY SOURCES OF INCOME

[Required by s. 112.3145(3)(a)2, F.S.]

This part is intended to require the disclosure of major customers, clients, and other sources of income to businesses in which you own an interest. It is not for reporting income from second jobs. That kind of income should be reported in Part A, "Primary Sources of Income," if it meets the reporting threshold. You will **not** have anything to report **unless** during the disclosure period:

(1) You owned (either directly or indirectly in the form of an equitable or beneficial interest) more than 5% of the total assets or capital stock of a business entity (a corporation, partnership, LLC, limited partnership, proprietorship, joint venture, trust, firm, etc., doing business in Florida); **and**,

(2) You received more than 10% of your gross income from that business entity; **and**,

(3) You received more than \$1,500 in gross income from that business entity.

If your interests and gross income exceeded these thresholds, then for that business entity you must list every source of income to the business entity which exceeded 10% of the business entity's gross income (computed on the basis of the business entity's most recently completed fiscal year), the source's address, and the source's principal business activity.

Examples:

— You are the sole proprietor of a dry cleaning business, from which you received more than 10% of your gross income—an amount that was more than \$1,500. If only one customer, a uniform rental company, provided more than 10% of your dry cleaning business, you must list the name of the uniform rental company, its address, and its principal business activity (uniform rentals).

— You are a 20% partner in a partnership that owns a shopping mall and your partnership income exceeded the thresholds listed above. You should list each tenant of the mall that provided more than 10% of the partnership's gross income, and the tenant's address and principal business activity.

### PART C — REAL PROPERTY

[Required by s. 112.3145(3)(a)3, F.S.]

In this part, list the location or description of all real property in Florida in which you owned directly or indirectly at any time during the disclosure period in excess of 5% of the property's value. You are not required to list your residences. You should list any vacation homes, if you derive income from them.

Indirect ownership includes situations where you are a beneficiary of a trust that owns the property, as well as situations where you own more than 5% of a partnership or corporation that owns the property. The value of the property may be determined by the most recently assessed value for tax purposes, in the absence of a more current appraisal.

The location or description of the property should be sufficient to enable anyone who looks at the form to identify the property. A street address should be used, if one exists.

### PART D — INTANGIBLE PERSONAL PROPERTY

[Required by s. 112.3145(3)(a)3, F.S.]

Describe any intangible personal property that, at any time during the disclosure period, was worth more than 10% of your total assets, and state the business entity to which the property related. Intangible personal property includes things such as cash on hand, stocks, bonds, certificates of deposit, vehicle leases, interests in businesses, beneficial interests in trusts, money owed you, Deferred Retirement Option Program (DROP) accounts, the Florida Prepaid College Plan, and bank accounts. Intangible personal property also includes investment products held in IRAs, brokerage accounts, and the Florida College Investment Plan. Note that the product contained in a brokerage account, IRA, or the Florida College Investment Plan is your asset—not the account or plan itself. Things like automobiles and houses you own, jewelry, and paintings are not intangible property. Intangibles relating to the same business entity may be aggregated; for example, CD's and savings accounts with the same bank.

Calculations: To determine whether the intangible property exceeds 10% of your total assets, total the fair market value of all of your assets (including real property, intangible property, and tangible personal property such as jewelry, furniture, etc.). When making this calculation, do not subtract any liabilities (debts) that may relate to the property. Multiply the total figure by 10% to arrive at the disclosure threshold. List only the intangibles that exceed this threshold amount. The value of a leased vehicle is the vehicle's present value minus the lease residual (a number which can be found on the lease document). Property that is only jointly owned property should be valued according to the percentage of your joint ownership. Property owned as tenants by the entirety or as joint tenants with right of survivorship should be valued at 100%. None of your calculations or the value of the property have to be disclosed on the form.

Example: You own 50% of the stock of a small corporation that is worth \$100,000, the estimated fair market value of your home and other property (bank accounts, automobile, furniture, etc.) is \$200,000. As your total assets are worth \$250,000, you must disclose intangibles worth over \$25,000. Since the value of the

stock exceeds this threshold, you should list "stock" and the name of the corporation. If your accounts with a particular bank exceed \$25,000, you should list "bank accounts" and bank's name.

### PART E — LIABILITIES

[Required by s. 112.3145(3)(b)4, F.S.]

List the name and address of each creditor to whom you owed any amount that, at any time during the disclosure period, exceeded your net worth. You are not required to list the amount of any debt or your net worth. You do not have to disclose: credit card and retail installment accounts, taxes owed (unless reduced to a judgment), indebtedness on a life insurance policy owed to the company of issuance, or contingent liabilities. A "contingent liability" is one that will become an actual liability only when one or more future events occur or fail to occur, such as where you are liable only as a guarantor, surety, or endorser on a promissory note. If you are a "co-maker" and are jointly liable or jointly and severally liable, it is not a contingent liability.

Calculations: To determine whether the debt exceeds your net worth, total all of your liabilities (including promissory notes, mortgages, credit card debts, judgments against you, etc.). The amount of the liability of a vehicle lease is the sum of any past-due payments and all unpaid prospective lease payments. Subtract the sum total of your liabilities from the value of all your assets as calculated above for Part D. This is your "net worth." List each creditor to whom your debt exceeded this amount unless it is one of the types of indebtedness listed in the paragraph above (credit card and retail installment accounts, etc.). Joint liabilities with others for which you are "jointly and severally liable," meaning that you may be liable for either your part or the whole of the obligation, should be included in your calculations at 100% of the amount owed.

Example: You owe \$15,000 to a bank for student loans, \$5,000 for credit card debts, and \$60,000 (with spouse) to a savings and loan for a home mortgage. Your home (owned by you and your spouse) is worth \$80,000 and your other property is worth \$20,000. Since your net worth is \$20,000 (\$100,000 minus \$80,000), you must report only the name and address of the savings and loan.

### PART F — INTERESTS IN SPECIFIED BUSINESSES

[Required by s. 112.3145, F.S.]

The types of businesses covered in this disclosure include: state and federally chartered banks; state and federal savings and loan associations; cemetery companies; insurance companies; mortgage companies; credit unions; small loan companies; alcoholic beverage licensees; pari-mutuel wagering companies, utility companies, entities controlled by the Public Service Commission; and entities granted a franchise to operate by either a city or a county government.

Disclose in this part the fact that you owned during the disclosure period an interest in, or held any of certain positions with, the types of businesses listed above. You must make this disclosure if you own or owned (either directly or indirectly in the form of an equitable or beneficial interest) at any time during the disclosure period more than 5% of the total assets or capital stock of one of the types of business entities listed above. You also must complete this part of the form for each of these types of businesses for which you are, or were at any time during the disclosure period, an officer, director, partner, proprietor, or agent (other than a resident agent solely for service of process).

If you have or held such a position or ownership interest in one of these types of businesses, list the name of the business, its address and principal business activity, and the position held with the business (if any). If you own(ed) more than a 5% interest in the business, indicate that fact and describe the nature of your interest.

**(End of Percentage Thresholds Instructions.)**

# **LAKEWOOD PARK**

## **COMMUNITY DEVELOPMENT DISTRICT**

# **3 E**

# FORM 8B MEMORANDUM OF VOTING CONFLICT FOR COUNTY, MUNICIPAL, AND OTHER LOCAL PUBLIC OFFICERS

LAST NAME—FIRST NAME—MIDDLE NAME	NAME OF BOARD, COUNCIL, COMMISSION, AUTHORITY, OR COMMITTEE
MAILING ADDRESS	THE BOARD, COUNCIL, COMMISSION, AUTHORITY OR COMMITTEE ON WHICH I SERVE IS A UNIT OF:
CITY <span style="float: right;">COUNTY</span>	<input type="checkbox"/> CITY <input type="checkbox"/> COUNTY <input type="checkbox"/> OTHER LOCAL AGENCY
DATE ON WHICH VOTE OCCURRED	NAME OF POLITICAL SUBDIVISION:
	MY POSITION IS: <input type="checkbox"/> ELECTIVE <input type="checkbox"/> APPOINTIVE

## WHO MUST FILE FORM 8B

This form is for use by any person serving at the county, city, or other local level of government on an appointed or elected board, council, commission, authority, or committee. It applies to members of advisory and non-advisory bodies who are presented with a voting conflict of interest under Section 112.3143, Florida Statutes.

Your responsibilities under the law when faced with voting on a measure in which you have a conflict of interest will vary greatly depending on whether you hold an elective or appointive position. For this reason, please pay close attention to the instructions on this form before completing and filing the form.

## INSTRUCTIONS FOR COMPLIANCE WITH SECTION 112.3143, FLORIDA STATUTES

A person holding elective or appointive county, municipal, or other local public office **MUST ABSTAIN** from voting on a measure which would inure to his or her special private gain or loss. Each elected or appointed local officer also **MUST ABSTAIN** from knowingly voting on a measure which would inure to the special gain or loss of a principal (other than a government agency) by whom he or she is retained (including the parent, subsidiary, or sibling organization of a principal by which he or she is retained); to the special private gain or loss of a relative; or to the special private gain or loss of a business associate. Commissioners of community redevelopment agencies (CRAs) under Sec. 163.356 or 163.357, F.S., and officers of independent special tax districts elected on a one-acre, one-vote basis are not prohibited from voting in that capacity.

For purposes of this law, a "relative" includes only the officer's father, mother, son, daughter, husband, wife, brother, sister, father-in-law, mother-in-law, son-in-law, and daughter-in-law. A "business associate" means any person or entity engaged in or carrying on a business enterprise with the officer as a partner, joint venturer, coowner of property, or corporate shareholder (where the shares of the corporation are not listed on any national or regional stock exchange).

\* \* \* \* \*

### ELECTED OFFICERS:

In addition to abstaining from voting in the situations described above, you must disclose the conflict:

PRIOR TO THE VOTE BEING TAKEN by publicly stating to the assembly the nature of your interest in the measure on which you are abstaining from voting; *and*

WITHIN 15 DAYS AFTER THE VOTE OCCURS by completing and filing this form with the person responsible for recording the minutes of the meeting, who should incorporate the form in the minutes.

\* \* \* \* \*

### APPOINTED OFFICERS:

Although you must abstain from voting in the situations described above, you are not prohibited by Section 112.3143 from otherwise participating in these matters. However, you must disclose the nature of the conflict before making any attempt to influence the decision, whether orally or in writing and whether made by you or at your direction.

IF YOU INTEND TO MAKE ANY ATTEMPT TO INFLUENCE THE DECISION PRIOR TO THE MEETING AT WHICH THE VOTE WILL BE TAKEN:

- You must complete and file this form (before making any attempt to influence the decision) with the person responsible for recording the minutes of the meeting, who will incorporate the form in the minutes. (Continued on page 2)

**APPOINTED OFFICERS (continued)**

- A copy of the form must be provided immediately to the other members of the agency.
- The form must be read publicly at the next meeting after the form is filed.

**IF YOU MAKE NO ATTEMPT TO INFLUENCE THE DECISION EXCEPT BY DISCUSSION AT THE MEETING:**

- You must disclose orally the nature of your conflict in the measure before participating.
- You must complete the form and file it within 15 days after the vote occurs with the person responsible for recording the minutes of the meeting, who must incorporate the form in the minutes. A copy of the form must be provided immediately to the other members of the agency, and the form must be read publicly at the next meeting after the form is filed.

**DISCLOSURE OF LOCAL OFFICER'S INTEREST**

I, \_\_\_\_\_, hereby disclose that on \_\_\_\_\_, 20 \_\_\_\_ :

(a) A measure came or will come before my agency which (check one or more)

- inured to my special private gain or loss;
- inured to the special gain or loss of my business associate, \_\_\_\_\_ ;
- inured to the special gain or loss of my relative, \_\_\_\_\_ ;
- inured to the special gain or loss of \_\_\_\_\_, by whom I am retained; or
- inured to the special gain or loss of \_\_\_\_\_, which is the parent subsidiary, or sibling organization or subsidiary of a principal which has retained me.

(b) The measure before my agency and the nature of my conflicting interest in the measure is as follows:

If disclosure of specific information would violate confidentiality or privilege pursuant to law or rules governing attorneys, a public officer, who is also an attorney, may comply with the disclosure requirements of this section by disclosing the nature of the interest in such a way as to provide the public with notice of the conflict.

\_\_\_\_\_  
Date Filed

\_\_\_\_\_  
Signature

**NOTICE: UNDER PROVISIONS OF FLORIDA STATUTES §112.317, A FAILURE TO MAKE ANY REQUIRED DISCLOSURE CONSTITUTES GROUNDS FOR AND MAY BE PUNISHED BY ONE OR MORE OF THE FOLLOWING: IMPEACHMENT, REMOVAL OR SUSPENSION FROM OFFICE OR EMPLOYMENT, DEMOTION, REDUCTION IN SALARY, REPRIMAND, OR A CIVIL PENALTY NOT TO EXCEED \$10,000.**

# **LAKEWOOD PARK**

## **COMMUNITY DEVELOPMENT DISTRICT**

**4**

**RESOLUTION 2021-01**

**A RESOLUTION DESIGNATING A CHAIR, A VICE CHAIR, A SECRETARY, ASSISTANT SECRETARIES, A TREASURER AND AN ASSISTANT TREASURER OF THE LAKEWOOD PARK COMMUNITY DEVELOPMENT DISTRICT, AND PROVIDING FOR AN EFFECTIVE DATE.**

**WHEREAS**, the Lakewood Park Community Development District (“District”) is a local unit of special-purpose government created and existing pursuant to Chapter 190, *Florida Statutes*, being situated entirely within Volusia County, Florida; and

**WHEREAS**, the Board of Supervisors of the District desires to appoint the below-recited persons to the offices specified.

**NOW, THEREFORE, BE IT RESOLVED BY THE BOARD OF SUPERVISORS OF THE LAKEWOOD PARK COMMUNITY DEVELOPMENT DISTRICT:**

1. **DISTRICT OFFICERS.** The District officers are as follows:

\_\_\_\_\_ is appointed Chair

\_\_\_\_\_ is appointed Vice Chair

Craig Wrathell is appointed Secretary

\_\_\_\_\_ is appointed Assistant Secretary

\_\_\_\_\_ is appointed Assistant Secretary

\_\_\_\_\_ is appointed Assistant Secretary

Howard McGaffney is appointed Assistant Secretary

Craig Wrathell is appointed Treasurer

Jeff Pinder is appointed Assistant Treasurer

2. **EFFECTIVE DATE.** This Resolution shall become effective immediately upon its adoption.

**Adopted this 28th day of October, 2020.**

**ATTEST:**

**LAKWOOD PARK COMMUNITY  
DEVELOPMENT DISTRICT**

---

Secretary/Assistant Secretary

---

Chair/Vice Chair, Board of Supervisors



# **LAKEWOOD PARK**

## **COMMUNITY DEVELOPMENT DISTRICT**

# **5A**

**RESOLUTION 2021-02**

**A RESOLUTION OF THE BOARD OF SUPERVISORS OF THE LAKEWOOD PARK COMMUNITY DEVELOPMENT DISTRICT APPOINTING AND FIXING THE COMPENSATION OF THE DISTRICT MANAGER; APPOINTING A METHODOLOGY CONSULTANT; AND PROVIDING AN EFFECTIVE DATE**

**WHEREAS**, the Lakewood Park Community Development District (“**District**”) is a local unit of special-purpose government created and existing pursuant to Chapter 190, *Florida Statutes*, being situated entirely within Volusia County, Florida; and

**WHEREAS**, the Board of Supervisors of the District (“**Board**”) must employ and fix compensation of a District Manager; and

**WHEREAS**, the Board desires to appoint a Methodology Consultant to advise regarding the proposed issuance of special assessment bonds and other financing methods for District improvements; and

**WHEREAS**, the Board has determined that the appointment of a Methodology Consultant is necessary, appropriate and in the District’s best interests; and

**WHEREAS**, the Board desires to appoint a District Manager and Methodology Consultant and to provide compensation for their services.

**NOW, THEREFORE, BE IT RESOLVED BY THE BOARD OF SUPERVISORS OF THE LAKEWOOD PARK COMMUNITY DEVELOPMENT DISTRICT:**

**Section 1.** Wrathell, Hunt and Associates, LLC, is appointed as District Manager and Methodology Consultant and shall be compensated for their services in such capacity in the manner prescribed in the agreement incorporated herein by reference as **Exhibit A**.

**Section 2.** This authorization shall be continuing in nature until revoked by the District.

**Section 3.** This Resolution shall become effective immediately upon its adoption.

**PASSED AND ADOPTED** this 28<sup>th</sup> day of October, 2020.

**ATTEST:**

**LAKWOOD PARK COMMUNITY  
DEVELOPMENT DISTRICT**

\_\_\_\_\_  
Secretary/Assistant Secretary

\_\_\_\_\_  
Chair/Vice Chair, Board of Supervisors

**Exhibit A: Agreement for District Management Services**

**Exhibit A**

Agreement for District Management Services



*Wrathell, Hunt and Associates, LLC*

**AGREEMENT FOR MANAGEMENT SERVICES**  
**between**  
**LAKEWOOD PARK COMMUNITY DEVELOPMENT DISTRICT**  
**and**  
**WRATHELL, HUNT & ASSOCIATES, LLC**

THIS AGREEMENT FOR MANAGEMENT SERVICES (this "Agreement"), is made and entered into on this 28<sup>th</sup> day of October, 2020, by and between the **Lakewood Park Community Development District**, hereinafter referred to as "DISTRICT", and the firm of ***Wrathell, Hunt & Associates, LLC***, a Florida limited liability company, hereinafter referred to as "MANAGER".

WITNESSETH:

WHEREAS, the DISTRICT desires to retain the MANAGER to provide non-exclusive management, recording, assessment methodology and accounting advisory services for the DISTRICT, as required to meet the needs of the DISTRICT during the contract period; and

WHEREAS, the MANAGER desires to provide such services to the DISTRICT as more particularly described in this Agreement.

NOW, THEREFORE, in consideration of the mutual covenants and agreements expressed herein, and other good and valuable consideration, the receipt and adequacy of which are hereby conclusively acknowledged, the parties hereto, intending to be legally bound, hereby agree as follows:

1. The DISTRICT hereby engages the MANAGER to provide the services more particularly described in Exhibit A attached hereto and incorporated herein by this reference (collectively, the "Services").
2. The DISTRICT agrees to compensate the MANAGER by payment of the fees (collectively, the "Fees") set forth in the fee schedule attached hereto as Exhibit B and incorporated herein by this reference (the "Fee Schedule"). The Fees, except as otherwise provided on the Fee Schedule, shall be payable in equal monthly installments on the first day of each month. The DISTRICT will consider price adjustments at the end of the fiscal year of the DISTRICT in effect upon the commencement of this Agreement and each succeeding twelve (12)-month period thereafter to compensate for market conditions and the anticipated type and scope of the Services to be performed during the next twelve (12)-month period. Accordingly, the Fees and the Fee Schedule shall be deemed increased at the end of the fiscal year of the DISTRICT in effect upon the commencement of this Agreement and thereafter annually at the end of each succeeding fiscal year to the extent approved in the annual budget adopted by the Board of Supervisors of the DISTRICT (the "Board"). In no event shall the Fees be increased



*Wrathell, Hunt and Associates, LLC*

to an amount which exceeds the amount of funds approved for the Services in the applicable budget adopted by the Board.

3. This Agreement shall become effective on the date set forth above and the term of this Agreement shall commence on such date and continue until this Agreement is terminated pursuant to the terms of this Section 3. This Agreement may be terminated as follows:
  - a) by the DISTRICT for "good cause", which shall include misfeasance, malfeasance, nonfeasance by the MANAGER, or failure of the MANAGER to perform the Services as required under this Agreement, if such misfeasance, malfeasance, nonfeasance or failure to perform the Services as required under this Agreement has not been cured within ten (10) business days after the DISTRICT has provided notice of same to the MANAGER (the "Cure Period"), upon providing ten (10) business days prior written notice to the MANAGER (which period shall not begin to run until the expiration of the Cure Period);
  - b) upon the dissolution or court-declared invalidity of the DISTRICT; or
  - c) by either party, for any reason, by providing sixty (60) days prior written notice to the other party.

Upon the termination of this Agreement, the MANAGER agrees to take all reasonable and necessary actions to transfer to the DISTRICT, or to such other party as directed by the DISTRICT, all the books and records of the DISTRICT in the MANAGER'S possession in an orderly fashion. The portion of the Fees and any other amounts due and owing to the MANAGER under this Agreement up to the effective date of the termination of this Agreement shall be due and payable immediately upon the termination of this Agreement. The DISTRICT'S obligation to make payment to the MANAGER of the portion of the Fees and any other amounts due and owing to MANAGER under this Agreement up to the effective date of the termination shall survive the termination of this Agreement.

4. The MANAGER shall devote such time as is reasonably necessary to perform the Services.
5. The MANAGER represents that it presently has no interest and shall acquire no interest, either direct or indirect, which would conflict in any manner with the performance of the Services, as provided for in the standard set forth in Section 112.311, Florida Statutes. The MANAGER further represents that no person having any such interest shall be employed by the MANAGER to perform the Services or any portion thereof.
6. The MANAGER shall promptly notify the DISTRICT in writing of all potential conflicts of interest for any prospective business association, interest or other circumstance which may influence or appear to influence the MANAGER'S judgment or quality of the Services being provided hereunder. Such written notification shall identify the prospective business association, interest or circumstance, identify the nature of work that the MANAGER may undertake, if applicable, and request an opinion of the DISTRICT as to whether the



*Wrathell, Hunt and Associates, LLC*

association, interest or circumstance would, in the opinion of the DISTRICT, constitute a conflict of interest if entered into by the MANAGER. The DISTRICT agrees to notify the MANAGER of its opinion within thirty (30) days of receipt of any notification by the MANAGER pursuant to this Section 6. If, in the opinion of the DISTRICT, the prospective business association, interest or circumstance would not constitute a conflict of interest by the MANAGER, the DISTRICT shall so state in its opinion, and in such event (i) the association, interest, or circumstance shall not be deemed to be a conflict of interest with respect to the Services provided to the DISTRICT by the MANAGER under the terms of this Agreement, and (ii) the Manager shall be free to pursue such prospective business association, interest or circumstance. The MANAGER shall be free to perform services similar to the type of services offered to the DISTRICT as part of the Services hereunder, and any other services, for any other special purpose taxing district, developer, landowner or otherwise. Nothing in this Agreement shall be deemed to prevent the MANAGER from performing such services, or any other services, for any other special taxing district, developer, landowner or otherwise and the providing of such services shall not constitute a conflict of interest under this Agreement.

7. The MANAGER agrees that all Services shall be performed by skilled and competent personnel.
8. The DISTRICT acknowledges that the MANAGER is not an attorney and may not render legal advice or opinions. Although the MANAGER may participate in the accumulation of information necessary for use in documents required by the DISTRICT in order to finalize any particular matters, such information shall be verified by the DISTRICT as to its correctness; provided, however, that the DISTRICT shall not be required to verify the correctness of any information originated by the MANAGER in connection with the Services.
9. This Agreement shall be governed by the laws of the State of Florida. Any and all legal action necessary to enforce this Agreement will be held in the county where the DISTRICT is located. No remedy herein conferred upon any party is intended to be exclusive of any other remedy and each and every such remedy shall be cumulative and shall be in addition to every other remedy given hereunder or now or hereafter existing at law or in equity or by statute or otherwise. No single or partial exercise by any party of any right, power, or remedy hereunder shall preclude any other or further exercise thereof. The failure of either party to insist at any time upon the strict observance or performance of any of the provisions of this Agreement, shall not be construed as a waiver or relinquishment of the right to insist on the strict observance or performance of any or all of the other provisions of this Agreement. The failure of either party to exercise any right of remedy as provided in this Agreement, shall not impair any such right or remedy or be construed as a waiver or relinquishment of such right of remedy with respect to subsequent defaults. The provisions of this Section 9 shall survive the termination of this Agreement.
10. In any action brought by either party for the enforcement of the obligations of the other party, the prevailing party shall be entitled to recover from the non-prevailing party



*Wrathell, Hunt and Associates, LLC*

reasonable attorney's fees and all costs and expenses expended or incurred by the prevailing party in connection therewith, including without limitation at all trial levels and appellate levels and in post-judgment proceedings. The provisions of this Section 10 shall survive the termination of this Agreement.

11. All notices required in this Agreement shall be sent by either certified mail, return receipt requested with postage prepaid, hand-delivered, or sent by overnight express carrier with next business day delivery guaranteed, addressed to the following addresses, or such other address as either party shall specify hereinafter in written notice to the other party:

If to the Manager: Wrathell, Hunt & Associates, LLC  
2300 Glades Road, Suite 410W  
Boca Raton, Florida 33431

If to the DISTRICT: Lakewood Park Community Development District  
2300 Glades Road, Suite 410W  
Boca Raton, Florida 33431

with a copy to: Counsel to the DISTRICT  
Cobb Cole  
231 North Woodland Boulevard  
DeLand, Florida 32720

Any such notice sent as referenced above shall be deemed received on the third (3<sup>rd</sup>) business day following the day sent, if sent by certified mail with postage prepaid, when delivered if hand-delivered, or on the next business day following the day sent, if sent by overnight express courier with next business day delivery guaranteed.

12. This Agreement contains the entire understanding and agreement between the parties concerning the subject matter hereof and supersedes all prior agreements, understandings, discussions, negotiations and undertakings, whether written or oral, between the parties, with respect thereto. This Agreement, or any provision contained herein, may not be amended unless such amendment is set forth in a writing signed by the parties hereto.
13. Neither party to this Agreement will be liable to the other for any failure or delay in performing any of its obligations under or pursuant to this Agreement, other than the payment of money, if such failure or delay is due to any (i) strike(s), lockout(s), or labor dispute(s), (ii) inability to obtain labor or materials, or reasonable substitutes therefor, or (iii) acts of God, governmental restrictions, regulations or controls, enemy or hostile governmental action, civil commotion, wars, national emergencies, natural disasters, fire, or other casualty, utility failures or other cause (including, with respect to the MANAGER, the failure of the DISTRICT to have adequate funds required for performance of the Services) beyond the reasonable control of such applicable party, and such applicable party will be entitled to a reasonable extension of the time for performing such obligations as a result of such cause. The terms of this Section 13 shall survive the termination of this Agreement.



*Wrathell, Hunt and Associates, LLC*

14. If any term or provision of this Agreement or the application thereof to any person or circumstance shall, to any extent, be invalid or unenforceable, the remainder of this Agreement, or the application of such term or provision to persons or circumstances other than those as to which it is held invalid or unenforceable, shall not be affected thereby, and each term and provision of this Agreement shall be valid and be enforced to the fullest extent permitted by law.
15. The MANAGER shall not be liable for any acts or omissions of any previous manager(s) of the DISTRICT. Additionally, neither the MANAGER nor any its members, managers, managing members, officers, employees, agents or representatives (collectively, the "Manager Affiliates") shall be liable, responsible, or accountable in damages or otherwise to the DISTRICT for any acts performed by the MANAGER or the Manager Affiliates in good faith and within the scope of this Agreement. The MANAGER or any of the Manager Affiliates cannot provide financial or real estate feasibility forecasting related to the DISTRICT'S ability to repay its indebtedness such as bonds, bond anticipation notes, notes or any other forms of indebtedness. The success of the real estate venture(s) located within the DISTRICT is in no way guaranteed by MANAGER nor any of the Manager Affiliates. Neither the MANAGER nor any of the Manager Affiliates shall be liable to the DISTRICT or otherwise for any loss or damage resulting from the loss or impairment of funds that have been deposited into a bank account owned by the DISTRICT or otherwise titled in the name of the DISTRICT (collectively, the "District Bank Accounts") due to the failure, insolvency or suspension of a financial institution, or any loss or impairment of funds due to the invalidity of any draft, check, document or other negotiable instrument payable to the DISTRICT which is delivered to the MANAGER and deposited into any of the District Bank Accounts. The terms of this Section 15 shall survive the termination of this Agreement.
16. Nothing contained in this Agreement, nor any acts of the parties, shall be deemed or construed to create a partnership or joint venture between the MANAGER and the DISTRICT or to cause the MANAGER to be responsible in any way for the debts or obligations of the DISTRICT. The terms of this Section 16 shall survive the termination of this Agreement.
17. This Agreement may be executed in counterparts, both of which, together, shall constitute one and the same agreement.





*Wrathell, Hunt and Associates, LLC*

18. **THE MANAGER AND THE DISTRICT EACH HEREBY KNOWINGLY AND UNCONDITIONALLY WAIVE ANY AND ALL RIGHTS TO DEMAND A JURY TRIAL IN ANY ACTION FOR THE INTERPRETATION OR ENFORCEMENT OF THIS AGREEMENT. THE TERMS OF THIS SECTION 18 SHALL SURVIVE THE TERMINATION OF THIS AGREEMENT.**
  
19. Wrathell, Hunt and Associates, LLC, does not represent the District as a Municipal Advisor or Securities Broker; nor is Wrathell, Hunt and Associates, LLC registered to provide such services as described in Section 15B of the Securities and Exchange Act of 1934, as amended. Similarly, Wrathell, Hunt and Associates, LLC, does not provide the District with financial advisory services or offer investment advice in any form.

[SIGNATURES APPEAR ON FOLLOWING PAGES]



**Wrathell, Hunt and Associates, LLC**

IN WITNESS WHEREOF, the Board of Supervisors of the **Lakewood Park Community Development District** has made and executed this Contract on behalf of the DISTRICT and the MANAGER have each, respectively, by an authorized person or agent, hereunder set their hands and seals effective as of the date and year first above written.

Signed in the presence of

**BOARD OF SUPERVISORS:**

**LAKWOOD PARK COMMUNITY  
DEVELOPMENT DISTRICT**

Witnesses:

\_\_\_\_\_  
Print Name: \_\_\_\_\_

By: \_\_\_\_\_  
Print Name \_\_\_\_\_  
Chair/Vice Chair

\_\_\_\_\_  
Print Name: \_\_\_\_\_

**MANAGER:**

**WRATHELL, HUNT & ASSOCIATES, LLC**

\_\_\_\_\_  
Print Name: \_\_\_\_\_

By: \_\_\_\_\_  
Craig A. Wrathell, Managing Member

\_\_\_\_\_  
Print Name: \_\_\_\_\_



---

## EXHIBIT A - SERVICES

---

***Wrathell, Hunt & Associates, LLC***, will perform all required Management functions of the **Lakewood Park Community Development District** (the “District”), which will include but not be limited to the following:

- Attend all meetings of the Board of Supervisors of the District (the “Board”) and provide the Board with meaningful dialogue of the issues before the Board for action
- Identify significant policies, including analysis of policy implementation with administrative and impact statement and effect on the District
- Develop and train members of the Board in the requirements of Florida Laws with including with respect to, but not limited to, public officers and employees, and the conduct of District business
- Prepare District's Budget as more fully outlined below
- Implement Budget directives
- Prepare specifications for and coordinate for the following services:
  - Insurance, including General Liability along with Directors and Officers Liability
  - Independent Auditor Services
  - Such other services as may be identified from time to time
- Provide all required annual disclosure information to the local government in the county in which the District is located:
  - Public Facilities Report
  - Designation of Registered Office and Registered Agent
  - Public Meeting Schedule
  - Audited Financial Statements (assist with the preparation of same)
- Ensure compliance with the following Florida Statutes:
  - Annual Financial Audit



## *Wrathell, Hunt and Associates, LLC*

- Annual Financial Report
- Public Depositor Report
- Proposed Budget
- District Map and Amendments
- Public Facilities Report
- Registered Agent and Registered Office
- Public Meeting Schedule Notice Requirements

(The reporting requirements of Community Development Districts periodically change and *Wrathell, Hunt & Associates, LLC*, will ensure that we update reporting requirements of the District as the legislature updates the reporting requirements.)

- Record all meetings of the District
- Provide Oath of Office and notary public for all newly elected members of the Board
- Coordinate and provide contract administration for any services provided to the District by outside vendors:
  - Develop service contracts for the delivery of services to the District, with the assistance of the District's Attorney
  - Ensure that contract specifications are met
  - Interface with residents and contractors to ensure that anticipated service levels are being provided
  - Prepare contract amendments and change orders as necessary
  - Ensure proper contractor billing is received
- If required, provide day-to-day management of in-house operations by performing the following:
  - Hire and train a highly qualified staff
  - Coordinate all personnel applications, benefits, and payroll and submit in an accurate and timely manner
  - Prepare and implement operating schedules
  - Prepare and implement operating policies



## *Wrathell, Hunt and Associates, LLC*

- Interface with residents to ensure anticipated levels of service are being met
- Implement internal purchasing policies
- Prepare and bid services and commodities as necessary
- Coordinate with the residents to determine the services and levels of service to be provided as part of the District's budget preparations:
  - Identify new services
  - Identify expanded areas of existing services
  - Identify new levels of service
  - Provide budget recommendations based on findings
- Establish Budget Public Hearing(s) and dates
- Establish Board workshop dates (if required)
- Preparation of Estoppel Letters for Property Transfers and Monitoring Development of the District and Performance of Assessment True Up Analysis

### ***Recording Services***

***Wrathell, Hunt & Associates, LLC***, will perform all required Recording Secretary functions of the District, which will include but not be limited to the following:

- Prepare all Board Agendas and coordinate receipt of sufficient material for Board to make informed policy decisions
- Prepare and advertise all notices of meetings in an authorized newspaper of circulation in the county in which the District is located
- Record and transcribe all meetings of the Board including regular meetings, special meetings, workshops and public hearing(s). The recording and transcription (edited for grammar) of meetings of the Board provide an essential link to maintaining a highly accurate public record. These minutes are maintained by ***Wrathell, Hunt & Associates, LLC*** in perpetuity for the District and sent to the appropriate governmental agencies in accordance with Florida law.



## *Wrathell, Hunt and Associates, LLC*

- Maintain all other District public records, including Agreements, Contracts and Resolutions in perpetuity for the District
- Maintain District Seal
- Satisfy public records requests in a timely, professional and efficient manner
- Prepare and coordinate applications for:
  - Federal I.D. Number
  - Tax Exemption Certificate
- Prepare Budget and Assessment Resolutions as required by Chapter 190, Florida Statutes
- Prepare Budget Resolution approving the District Manager's Budget and authorization to set public hearing
- Prepare Budget Resolution adopting the District Manager's Budget, as modified by the Board
- Prepare Agendas for Budget Hearings and attend all Board of Supervisor meetings
- Prepare bid specifications for the purchase of services and commodities pursuant to Florida Statutes

### ***Accounting Services***

***Wrathell, Hunt & Associates, LLC***, will perform all required accounting functions of the District, which will include but not be limited to the following:

- Prepare a Budget that achieves maximum cost-to-benefit equity for approval
- Submit a Preliminary Budget to Board in accordance with Chapter 190, Florida Statutes
- Modify Preliminary Budget for consideration by the Board at the District's advertised public hearing
- Coordinate Budget preparation with District Board, Engineer, Attorney and Collection Agent



*Wrathell, Hunt and Associates, LLC*

- Attend workshop(s) and public hearing(s) and be available to answer questions by the Board and the Public
- Establish Government Fund Accounting System in accordance with the Uniform Accounting System prescribed by Department of Banking and Finance for Government Accounting, Generally Accepted Accounting Principles (GAAP) and Government Accounting Standards Board (GASB)
- Adhere to investment policies and procedures pursuant to Chapter 218, Florida Statutes
- Prepare Annual Financial Report for units of local government and distribute to the State Comptroller
- Prepare Public Depositor's Report and distribute to the State Treasurer
- Coordinate and distribute Annual Public Facilities Report and distribute to appropriate agencies
- Administer purchase order system, periodic payment of invoices
- Coordination of tax collection and miscellaneous receivables
- Prepare all required schedules for year-end audit:
  - Prepare schedule of bank reconciliations
  - Prepare cash and Investment confirmations for distribution to authorized Public Depositories and Trustee of District bond issues
  - Prepare analysis of accounts receivable
  - Prepare schedule of interfund accounts
  - Prepare schedule of payables from the governments
  - Prepare schedule of all prepaid expenses
  - Prepare debt confirmation schedules
  - Prepare schedule of accounts payable
  - Prepare schedule of changes in fund balances
  - Prepare schedule of assessment revenue compared to budget
  - Prepare schedule of interest income and provide reasonableness test



## *Wrathell, Hunt and Associates, LLC*

- Prepare schedule of investments and accrued interest
- Prepare analysis of all other revenue
- Prepare analysis of interest expenses and calculate accrued interest expense at year end
- Prepare schedule of operating transfers
- Prepare schedule of cash receipts and cash disbursements
- Prepare analysis of cost of development and construction in progress
- Prepare analysis of reserves for encumbrances
- Prepare analysis of retainages payable
- Prepare amortization and depreciation schedules
- Prepare general fixed asset and general long-term debt account groups
- Perform general fixed asset accounting
- Account for assets constructed by or donated to the District for maintenance
- Prepare inventories of District property in accordance with the rules of the Auditor General

### ***Special Assessment Methodology Preparation Services***

***Wrathell, Hunt & Associates, LLC***, will perform all required special assessment methodology functions of the District, which will include but not be limited to the following:

- Review the District's capital improvement program
- Determine the types of special and general benefits of proposed investments
- Determine which properties within the boundaries of the Districts receive special benefits and which properties receive general benefits
- Determine a fair and reasonable apportionment of the special and peculiar benefits of the District-financed improvements among the properties deriving such benefits
- Based on the determination and apportionment of special and peculiar benefit, calculate a fair and reasonable apportionment of the responsibility to pay the non-





## *Wrathell, Hunt and Associates, LLC*

ad valorem special assessments resulting from funding of the District's capital improvement plan

- Prepare a Special Assessment Methodology Report for consideration by the Board of the District
- Prepare an assessment roll of all assessable properties within the District
- Present the Special Assessment Methodology Report to the Board at a public meeting and answer any questions pertaining to the Report
- Prepare the Preliminary and Final Assessment Rolls
- Prepare notices advising the property owners of the completion of construction and the amount of the final assessment
- Act as primary contact to answer property owners' questions regarding the capital assessment

### ***Dissemination Agent Services***

***Wrathell, Hunt & Associates, LLC***, will provide Dissemination Agent Services as specified in the District's Continuing Disclosure Agreement for bonds issued. Such services shall include but are not limited to:

- Determine each year prior to the Annual Filing Date the name, address and filing requirements of the Repository; and
- File a notice with the Issuer stating that the Annual Report or Audited Financial Statement has been provided pursuant to Disclosure Agreement(s), stating the date(s) it was provided, and listing all Repositories with which it was filed.
- All documents, reports, notices, statements, information and other materials provided to the MSRB under the District's Disclosure Agreement(s) shall be provided in an EMMA Compliant Format.



---

**Exhibit B - Fee Schedule**

---

1. District Management, Recording, Financial Accounting and Assessment Roll Services

**FEE PROPOSED** **\$48,000 annually**

2. Assessment Methodology Consultant Services [Assessment Methodology Report]

**FEE PROPOSED** **\$25,000 per bond issue**

4. Issuance of Bonds, and Placement of Loans and Other District Indebtedness

**FEE PROPOSED** **Not to exceed \$35,000 per issue**

The following formula shall explain this fee. The fee for the first \$5,000,000 bond issue(s) SHALL BE \$3.00/\$1,000 with a minimum fee of \$10,000. The additional fee for bond issues between \$5,000,000 and \$10,000,000 shall be \$1.00/\$1,000. The fee for bond issues over \$10,000,000 shall be \$.50/\$1,000 of the additional amount. These fees are payable at closing of the bond issue. It is expressly understood that compensation shall be contingent upon completion of financing and if for any reason a financing is not completed, there shall be no compensation owed to **Wrathell, Hunt and Associates, LLC**. For the issuance of Bond Anticipation Notes, the fee is \$10,000 per issuance.

5. Dissemination Agent Services

**FEE PROPOSED** **\$1,000 annually per bond issue**

6. Out of Pocket Expenses: **Wrathell, Hunt and Associates, LLC**, shall be reimbursed for **out-of-pocket expenses** incurred in the performance of the services defined herein (i.e. photocopies, postage, mailings, long distance telephone calls, and printing and binding, etc.). **Wrathell, Hunt and Associates, LLC**, will submit monthly invoices to District for work performed and payment shall become due and payable within fifteen (15) days of receipt.

# **LAKEWOOD PARK**

## **COMMUNITY DEVELOPMENT DISTRICT**

# **5B**

**RESOLUTION 2021-03**

**A RESOLUTION OF THE BOARD OF SUPERVISORS OF THE LAKEWOOD PARK COMMUNITY DEVELOPMENT DISTRICT APPOINTING LEGAL COUNSEL FOR THE DISTRICT, AUTHORIZING ITS COMPENSATION AND PROVIDING FOR AN EFFECTIVE DATE.**

**WHEREAS**, the Lakewood Park Community Development District (the "District") is a local unit of special-purpose government created and existing pursuant to Chapter 190, *Florida Statutes*, being situated entirely within Volusia County, Florida; and

**WHEREAS**, pursuant to section 190.011, *Florida Statutes*, the District's Board of Supervisors (the "Board") may contract for the services of consultants to perform planning, engineering, legal or other appropriate services of a professional nature; and

**WHEREAS**, the Board desires to appoint a District Counsel and to provide compensation for their services.

**NOW, THEREFORE, BE IT RESOLVED BY THE BOARD OF SUPERVISORS OF THE LAKEWOOD PARK COMMUNITY DEVELOPMENT DISTRICT:**

**SECTION 1.** Cobb Cole, is appointed as District Counsel and shall be compensated for their services in such capacity in the manner prescribed in **Exhibit A**.

**SECTION 2.** This Resolution shall become effective immediately upon its adoption.

**PASSED AND ADOPTED** this 28<sup>th</sup> day of October, 2020.

ATTEST:

**LAKEWOOD PARK COMMUNITY  
DEVELOPMENT DISTRICT**


\_\_\_\_\_  
Secretary/Assistant Secretary

\_\_\_\_\_  
Chair/Vice Chair, Board of Supervisors

**Exhibit A:** Letter of Representation

**Exhibit A: Letter of Representation**

Scott W. Cichon  
Robert A. Merrell III  
John P. Ferguson  
Mark A. Watts  
Heather Bond Vargas  
Michael J. Woods  
Raymond L. Schumann  
Kathleen L. Crotty  
Michael O. Sznajstajler  
Matthew S. Welch  
Robert E. Doan  
Douglas J. Collins  
Sara E. Glover  
Holly W. Zitzka  
Jessica L. Gow  
Joseph A. Cottingham  
Nika K. Hosseini  
Sydney V. Cichon

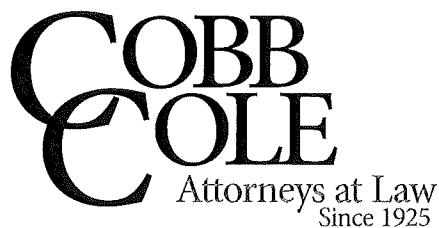

Daytona Beach • DeLand

231 North Woodland Boulevard  
DeLand, Florida 32720  
(386) 736-7700  
CobbCole.com

OF COUNSEL  
Harold C. Hubka  
Larry D. Marsh

RETIRED  
Thomas S. Hart

William M. Cobb  
(1881-1939)  
Thomas T. Cobb  
(1916-2004)  
W. Warren Cole, Jr.  
(1926-2008)

October 26, 2020

**FIRST-CLASS MAIL & E-MAIL**

Craig Wrathell  
Wrathell, Hunt & Associates  
2300 Glades Road, Suite 410W  
Boca Raton, FL 33431

[gillyardd@whhassociates.com](mailto:gillyardd@whhassociates.com)

Re: Letter of Representation

Dear Mr. Wrathell:

Thank you for the opportunity to represent you. This Letter (the "Agreement") sets forth the terms of Cobb Cole's (the "Firm") legal representation.

Through my experience, I have learned that clients appreciate a frank and open discussion and understanding of the services that we will perform and the basis upon which they will be expected to pay for these services. This letter is intended to advise you regarding the nature and scope of the legal services we have agreed to render for you and the amount of our fees for these services. Should you have any questions regarding these terms, I encourage you to contact me prior to engaging our firm.

1. Nature of Legal Services. You have requested that we provide general legal representation to the Lakewood Park Community Development District (CDD), as needed in the exercise of the powers and authority granted in the petitions and generally outlined in Chapter 190, Florida Statutes.

2. Rights as a Client. As a client of the firm, you have the right to (i) competent representation by an attorney; (ii) determine the purposes to be served by the legal representation, so long as those purposes are legal and do not violate the firm's obligation to the profession or the judiciary; (iii) be kept reasonably informed about the status of your matters and have an attorney respond promptly to reasonable requests for information; and (iv) discharge the firm at any time, with or without cause, subject to liability for payment of legal services provided and costs incurred



by the firm. We reserve the right to discharge you at any time, with or without cause, and without affecting your liability for payment of legal services provided and costs incurred by the firm.

3. Fees for Services. Our charges for the services discussed herein are based upon the time expended and the experience of the attorneys furnishing the services for this matter. We will charge for our services on the basis of hourly rates established from time to time for the attorneys and paralegals of our firm. I will be personally responsible for representing you in all aspects of this representation. In an effort to be sensitive to the costs of legal fees and as a matter of necessity, I utilize associate attorneys and paralegals to assist me in all matters, who perform functions which I feel are within their capabilities, but which at all times are under my direction and for which I assume full responsibility. My current hourly billing rates and the rates for those attorneys and paralegals who may assist me in this matter are as set forth below:

(a)	Mark A. Watts, Esq.	\$350.00
(b)	Associate Attorney	\$205.00
(c)	Paralegals	\$145.00

If an attorney or paralegal, not listed above, assists with this matter, their time will be charged at their normal hourly rate. We will attempt to utilize those lawyers and paralegals having the lowest hourly billing rates that are commensurate with the degree of specialization and level of experience required in order to achieve your objectives.

4. Statements and Payment Provisions. We will provide you with monthly statements of the legal services rendered and out-of-pocket expenses incurred on your behalf during the immediately preceding month. Our monthly statements will summarize each matter for which legal services were rendered, the time expended for that matter and the identity of the lawyer or paralegal who performed the service. This statement will also include an itemized description of out-of-pocket expenses advanced on your behalf. The amounts shown due on the statements will be due thirty days from the date of the statement.

If you have any questions or disagreements regarding the amount or information on the monthly statement, you should contact me within fifteen (15) days from the date of the statement and we will make sure those questions or disagreements are promptly and fairly addressed. Otherwise, we will assume that you agree to pay the amount on Cobb Cole's statement within thirty (30) days of the date of the invoice. *If you fail to pay the amount due within thirty (30) days of the date of the invoice, Cobb Cole shall charge interest on the past due amount at 18% per annum (1.5% per month) starting 60 days after the statement date.*

5. Advanced Fee Deposit. At this time we do not require a retainer or advanced fee deposit. We reserve the right to request a retainer or advanced fee deposit at any time.

6. Other Fees, Charges, and Expenses. In connection with our representation of you, we anticipate that certain expenses may be incurred and advanced on your behalf. Such expenses include but are not limited to charges for filing papers with government agencies, courier or messenger services, long distance telephone calls, copying materials, overtime clerical assistance, travel expenses, facsimile, computer-assisted research, and postage. You agree to reimburse Cobb



Cole for all out-of-pocket expenses paid by us, or, if you are billed directly for these expenses, to make prompt, direct payments to the originators of the bills.

7. Information to be Made Available to You. We will make a diligent effort to assure that you are informed at all times as to the status of all matters and as to the courses of action which are being followed or are being recommended by us. We agree to provide you with copies of all pleadings, significant discovery documents, correspondence addressing material issues, and other relevant documents. All of our work product will be owned by Cobb Cole.

8. Contact. If at any time during our representation of you, your contact information changes (i.e., mailing address, email address, phone numbers, etc.) or you will be away from your normal means of contact for a period of time longer than thirty (30) days, it will be your responsibility to keep us advised of your new contact information. If you cannot be reached at the last contact information provided to obtain a response for any pending deadline, we will not take any action on your behalf and allow the deadline to pass.

9. Correspondence. In the interest of facilitating our services to you, we may communicate by electronic mail. Such communications may include information that is confidential to you. Our firm employs measures in the use of facsimile machines and computer technology designed to maintain data security. While we will use our best efforts to keep such communications secure in accordance with our obligations under applicable laws and professional standards, you recognize and accept that we have no control over the unauthorized interception of these communications once they have been sent and consent to our use of these electronic devices during this engagement. No attorney-client privilege will attach to substantive client-lawyer communications made under circumstances where there is a significant risk that the communications will be read by a third party.

**Please advise us if you do not wish to receive communications from us via e-mail. Unless otherwise advised, your bills and most other communications from us will be delivered electronically.**

10. Termination of Representation. The relationship established by this letter may be terminated as follows:

We reserve the right to withdraw if you fail to honor the terms of this letter or for any just reason as permitted or required under the Rules of Professional Conduct as adopted by the Florida Bar and the Florida Supreme Court or as permitted by the rules of courts of the State of Florida. Notification of withdrawal shall be made in writing to you. In the event of such withdrawal, you agree to promptly pay Cobb Cole for all services rendered by Cobb Cole and all other fees, charges, and expenses incurred pursuant to this Agreement prior to the date of such withdrawal.

You have the right to terminate our representation with or without cause. Notification of the termination shall be made in writing to Cobb Cole. In the event of any such termination by you, you shall promptly reimburse Cobb Cole for all other fees, charges, and expenses incurred pursuant to this Agreement prior to the date of such termination.

11. Effort and Outcome. We agree to use our best efforts in representing you in this matter. However, because of the unpredictable nature of real estate, environmental, land use and




zoning matters, we have not given nor will we give any assurances regarding the outcome of this matter.

12. Document Retention Policy. During the course of your matter, you may be required to provide to us documents such as tax records, expense records, bank records, deeds, etc. We will hold these records for you during the pendency of your action. At the conclusion of your matter, we will contact you and make arrangements for the return of the records you provided if the records were not already returned to you. We will retain the balance of your file for an appropriate time period. It is your responsibility to secure the return of your records. If arrangements are not made for the return of your file within six years following the conclusion of your matter, it will be destroyed.

If the general terms outlined herein for engagement of the firm are agreeable to you, please sign below and return this letter to my office either by fax, email, or mail. My email address is [mark.watts@cobbcole.com](mailto:mark.watts@cobbcole.com) and my fax number is 386-785-1549. We are grateful for the opportunity to work with you, appreciate your confidence in us, and look forward to the opportunity to provide said representation. At any time during our representation, if you have any questions or concerns, please do not hesitate to contact me directly. Thank you.

Sincerely,

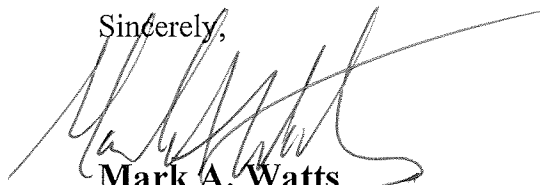

**Mark A. Watts**  
Mark.Watts@CobbCole.com  
Fax (386) 944-7966

The undersigned hereby engages Cobb Cole for the purposes of representing them on the terms set forth above.

READ AND APPROVED this \_\_\_\_\_ day of \_\_\_\_\_, 2020.

By: \_\_\_\_\_  
Craig Wrathell, President and Partner  
Wrathell, Hunt & Associates

**LAKEWOOD PARK**  
**COMMUNITY DEVELOPMENT DISTRICT**

**5C**

**RESOLUTION 2021-04**

**A RESOLUTION OF THE BOARD OF SUPERVISORS OF THE  
LAKEWOOD PARK COMMUNITY DEVELOPMENT DISTRICT  
DESIGNATING A REGISTERED AGENT AND REGISTERED OFFICE OF  
THE DISTRICT, AND PROVIDING FOR AN EFFECTIVE DATE.**

**WHEREAS**, the Lakewood Park Community Development District (the “District”) is a local unit of special-purpose government created and existing pursuant to Chapter 190, *Florida Statutes*, being situated entirely within Volusia County, Florida; and

**WHEREAS**, the District is statutorily required to designate a registered agent and a registered office location for the purposes of accepting any process, notice, or demand required or permitted by law to be served upon the District in accordance with section 189.014(1), *Florida Statutes*.

**NOW, THEREFORE, BE IT RESOLVED BY THE BOARD OF  
SUPERVISORS OF THE LAKEWOOD PARK COMMUNITY  
DEVELOPMENT DISTRICT:**

**SECTION 1.** Craig Wrathell is hereby designated as the Registered Agent for the Lakewood Park Community Development District.

**SECTION 2.** The District’s Registered Office shall be located 2300 Glades Road, Suite 410W, Boca Raton, Florida 33431.

**SECTION 3.** In accordance with section 189.014, *Florida Statutes*, the District’s Secretary is hereby directed to file certified copies of this Resolution with Volusia County, Florida, and the Florida Department of Economic Opportunity.

**SECTION 4.** This Resolution shall become effective immediately upon adoption.

**PASSED AND ADOPTED** this 28<sup>th</sup> day of October, 2020.

ATTEST:

**LAKEWOOD PARK COMMUNITY  
DEVELOPMENT DISTRICT**

\_\_\_\_\_  
Secretary/Assistant Secretary

\_\_\_\_\_  
Chair/Vice Chair, Board of Supervisors

# **LAKEWOOD PARK**

## **COMMUNITY DEVELOPMENT DISTRICT**

# **5D**

**RESOLUTION 2021-05**

**A RESOLUTION OF THE BOARD OF SUPERVISORS OF THE LAKEWOOD PARK COMMUNITY DEVELOPMENT DISTRICT APPOINTING AND FIXING THE COMPENSATION OF THE INTERIM DISTRICT ENGINEER AND PROVIDING AN EFFECTIVE DATE**

**WHEREAS**, the Lakewood Park Community Development District (the "District") is a local unit of special-purpose government created and existing pursuant to Chapter 190, *Florida Statutes*, being situated entirely within Volusia County, Florida; and

**WHEREAS**, pursuant to Section 190.011, *Florida Statutes*, the District's Board of Supervisors (the "Board") may contract for the services of consultants to perform planning, engineering, legal or other appropriate services of a professional nature; and

**WHEREAS**, the Board desires to appoint an Interim District Engineer and to provide compensation for their services.

**NOW, THEREFORE, BE IT RESOLVED BY THE BOARD OF SUPERVISORS OF THE LAKEWOOD PARK COMMUNITY DEVELOPMENT DISTRICT:**

**SECTION 1.** Madden, Moorhead & Stokes, LLC, is appointed as Interim District Engineer and shall be compensated for their services in such capacity in the manner prescribed in the agreement incorporated herein by reference as **Exhibit A**.

**SECTION 2.** This authorization shall be continuing in nature until revoked by the District.

**SECTION 3.** This Resolution shall become effective immediately upon its adoption.

**PASSED AND ADOPTED** this 28<sup>th</sup> day of October, 2020.

ATTEST:

**LAKWOOD PARK COMMUNITY  
DEVELOPMENT DISTRICT**

\_\_\_\_\_  
Secretary/Assistant Secretary

\_\_\_\_\_  
Chair/Vice Chair, Board of Supervisors

**Exhibit A:** Interim District Engineer Fee Agreement

**Exhibit A:** Interim Engineering Services Agreement

## INTERIM ENGINEERING SERVICES AGREEMENT

**THIS AGREEMENT** (“Agreement”) is made and entered into this 13<sup>th</sup> day of August, 2020, by and between:

**Lakewood Park Community Development District**, a local unit of special-purpose government established pursuant to Chapter 190, *Florida Statutes* (the “District”), and

**Madden, Moorhead & Stokes, LLC**, Florida limited liability company, with a mailing address of 1130 Celebration Blvd., Ste A, Celebration, Florida 34747 (“Engineer”).

### **RECITALS**

**WHEREAS**, the District is a local unit of special-purpose government established pursuant to the Uniform Community Development District Act of 1980, as codified in Chapter 190, *Florida Statutes* (“Uniform Act”), by ordinance of Volusia County, Florida; and

**WHEREAS**, the District is authorized to plan, finance, construct, install, acquire and/or maintain improvements, facilities and services in conjunction with the development of the lands within the District; and

**WHEREAS**, the District intends to employ Engineer on an interim basis to perform engineering planning and/or study activities, as defined by separate work authorization(s); and

**WHEREAS**, the Engineer shall serve as the District’s professional representative in each service or project to which this Agreement applies and will give consultation and advice to the District during performance of the services.

**NOW, THEREFORE**, for and in consideration of the mutual covenants herein contained, the acts and deeds to be performed by the parties and the payments by the District to the Engineer of the sums of money herein specified, it is mutually covenanted and agreed as follows:

**1. INCORPORATION OF RECITALS.** The Recitals stated above are true and correct and by this reference is incorporated herein as a material part of this Agreement.

**2. SCOPE OF SERVICES.** Engineer will provide general engineering planning and/or study services, as authorized by one or more Work Authorization(s) as defined herein, including:

- A. Preparation of any necessary reports and attendance at meetings of the District’s Board of Supervisors;

- B. Assistance in meeting with necessary parties involving bond issues, special reports, feasibility studies, or other tasks; and
- C. Any other items requested by the Board of Supervisors.

**3. REPRESENTATIONS.** Engineer hereby represents to the District that:

- A. It has the experience and skill to perform the services required to be performed by this Agreement.
- B. It shall design to and comply with applicable federal, state, and local laws, and codes, including without limitation, professional registration and licensing requirements (both corporate and individual for all required basic disciplines) in effect during the term of this Agreement, and shall, if requested by the District, provide certification of compliance with all registration and licensing requirements.
- C. It shall perform said services in accordance with generally accepted professional standards in the most expeditious and economical manner, and to the extent consistent with the best interests of the District.
- D. It is adequately financed to meet any financial obligations it may be required to incur under this Agreement.

**4. METHOD OF AUTHORIZATION.** Each service or project shall be authorized in writing by the District. The written authorization shall be incorporated in a work authorization which shall include the scope of work, compensation, project schedule, and special provisions or conditions specific to the service or project being authorized ("**Work Authorization**"). Authorization of services or projects under this Agreement shall be at the sole option of the District. The Work Authorization #1 attached hereto as **Exhibit A** is hereby *approved*.

**5. COMPENSATION.** It is understood and agreed that the payment of compensation for services under this Agreement shall be stipulated in each Work Authorization. Services rendered by Engineer under this Agreement shall not exceed the amounts specifically authorized by each written Work Authorization. One of the following methods will be utilized:

- A. *Lump Sum Amount* - The District and Engineer shall mutually agree to a lump sum amount for the services to be rendered payable monthly in direct proportion to the work accomplished.
- B. *Hourly Personnel Rates* - For services or projects where scope of services is not clearly defined, or for recurring services or other projects where the District desires to use hourly compensation rates, the District and



Engineer shall use the hourly compensation rates outlined in **Exhibit B** attached hereto. The District and Engineer may agree to a “not to exceed” amount when utilizing hourly personnel rates for a specific Work Authorization.

**6. REIMBURSABLE EXPENSES.** Reimbursable expenses consist of actual expenditures made by Engineer, its employees, or its consultants in the interest of the project for the incidental expenses as listed as follows:

- A. Expenses of transportation and living when traveling in connection with a project, for long distance phone calls and telegrams, and fees paid for securing approval of authorities having jurisdiction over the project. All expenditures shall be made in accordance with Chapter 112, *Florida Statutes*, and with the District’s travel policy.
- B. Expense of reproduction, postage and handling of drawings and specifications.

**7. TERM OF CONTRACT.** It is understood and agreed that this Agreement is for professional engineering services. It is further understood and agreed that the term of this Agreement will be from the time of execution of this Agreement until terminated pursuant the terms herein.

**8. SPECIAL SERVICES.** When authorized in writing by the District, additional special consulting services may be utilized by Engineer and paid for on a cost basis.

**9. BOOKS AND RECORDS.** Engineer shall maintain comprehensive books and records relating to any services performed under this Agreement, which shall be retained by Engineer for a period of at least four (4) years from and after completion of any services hereunder, or such other period as required by law. The District, or its authorized representative, shall have the right to audit such books and records at all reasonable times upon prior notice to Engineer.

**10. OWNERSHIP OF DOCUMENTS.**

- A. All rights in and title to all plans, drawings, specifications, ideas, concepts, designs, sketches, models, programs, software, creation, inventions, reports, or other tangible work product originally developed by Engineer pursuant to this Agreement (“**Work Product**”) shall be and remain the sole and exclusive property of the District when developed and shall be considered work for hire.

- B. Engineer shall deliver all Work Product to the District upon completion thereof unless it is necessary for Engineer in the District's sole discretion, to retain possession for a longer period of time. Upon early termination of Engineer's services hereunder, Engineer shall deliver all such Work Product whether complete or not. The District shall have all rights to use any and all Work Product. Engineer shall retain copies of the Work Product for its permanent records, provided the Work Product is not used without the District's prior express written consent. Engineer agrees not to recreate any Work Product contemplated by this Agreement, or portions thereof, which if constructed or otherwise materialized, would be reasonably identifiable with the project. If said work product is used by the District for any purpose other than that purpose which is intended by this Agreement, the District shall indemnify Engineer from any and all claims and liabilities which may result from such re-use, in the event Engineer does not consent to such use.
  
- C. The District exclusively retains all manufacturing rights to all materials or designs developed under this Agreement. To the extent the services performed under this Agreement produce or include copyrightable or patentable materials or designs, such materials or designs are work made for hire for the District as the author, creator, or inventor thereof upon creation, and the District shall have all rights therein including, without limitation, the right of reproduction, with respect to such work. Engineer hereby assigns to the District any and all rights Engineer may have including, without limitation, the copyright, with respect to such work. The Engineer acknowledges that the District is the motivating factor for, and for the purpose of copyright or patent, has the right to direct and supervise the preparation of such copyrightable or patentable materials or designs.

**11. ACCOUNTING RECORDS.** Records of Engineer pertaining to the services provided hereunder shall be kept on a basis of generally accepted accounting principles and shall be available to the District or its authorized representative for observation or audit at mutually agreeable times.

**12. REUSE OF DOCUMENTS.** All documents including drawings and specifications furnished by Engineer pursuant to this Agreement are instruments of service. They are not intended or represented to be suitable for reuse by District or others on extensions of the work for which they were provided or on any other project. Any reuse without specific written consent by Engineer will be at the District's sole risk and without liability or legal exposure to Engineer. All documents including drawings, plans and specifications furnished by Engineer to District are subject to reuse in accordance with Section 287.055(10), *Florida Statutes*.

**13. COST ESTIMATES.** Since Engineer has no control over the cost of labor, materials or equipment or over a contractor's methods of determining prices, or over competitive bidding or market conditions, his opinions of probable cost provided as a service hereunder are to be made on the basis of his experience and qualifications and represent his best judgment as a design professional familiar with the construction industry, but Engineer cannot and does not guarantee that proposals, bids, or the construction costs will not vary from opinions of probable cost prepared by him. If the District wishes greater assurance as to the construction costs, it shall employ an independent cost estimator at its own expense. Services to modify approved documents to bring the construction cost within any limitation established by the District will be considered additional services and justify additional fees.

**14. INSURANCE.** Engineer shall, at its own expense, maintain insurance during the performance of its services under this Agreement, with limits of liability not less than the amounts set forth in **Exhibit C**. If any such policy of insurance is a "claims made" policy, and not an "occurrence" policy, the Engineer shall, without interruption, maintain the insurance for at least five (5) years after the termination of this Agreement.

The District, its officers, supervisors, agents, staff, and representatives shall be named as additional insured parties on all of the insurance policies listed in **Exhibit C** except with respect to the Worker's Compensation Insurance and the Professional Liability for Errors and Omissions Insurance. Engineer shall furnish the District with the Certificate of Insurance and any applicable endorsements evidencing compliance with the requirements of this Section. No certificate shall be acceptable to the District unless it provides that any change or termination within the policy periods of the insurance coverage, as certified, shall not be effective without written notice to the District per the terms of the applicable policy. Insurance coverage shall be from a reputable insurance carrier, licensed to conduct business in the state of Florida.

If Engineer fails to have secured and maintained the required insurance, the District has the right (without any obligation to do so, however), to secure such required insurance in which event, Engineer shall pay the cost for that required insurance and shall furnish, upon demand, all information that may be required in connection with the District's obtaining the required insurance.

**15. CONTINGENT FEE.** Engineer warrants that it has not employed or retained any company or person, other than a bona fide employee working solely for Engineer, to solicit or secure this Agreement and that it has not paid or agreed to pay any person, company, corporation, individual, or firm, other than a bona fide employee working solely for Engineer, any fee, commission, percentage, gift, or other consideration contingent upon or resulting from the award or making of this Agreement.

**16. AUDIT.** Engineer agrees that the District or any of its duly authorized representatives shall, until the expiration of three (3) years after expenditure of funds under this Agreement, have access to and the right to examine any books, documents, papers, and

records of Engineer involving transactions related to the Agreement. Engineer agrees that payment made under the Agreement shall be subject to reduction for amounts charged thereto that are found on the basis of audit examination not to constitute allowable costs. All required records shall be maintained until an audit is completed and all questions arising therefrom are resolved, or three (3) years after completion of all work under the Agreement.

**17. INDEMNIFICATION.** Engineer agrees to indemnify, defend, and hold the District and the District's officers and employees harmless from liabilities, damages, losses, and costs, including, but not limited to, reasonable attorney's fees, which may come against the District and the District's officers and employees, to the extent caused wholly or in part by negligent, reckless, or intentionally wrongful acts, omissions, or defaults by Engineer or persons employed or utilized by Engineer the course of any work done under this Agreement. To the extent a limitation on liability is required by Section 725.06 of the *Florida Statutes* or other applicable law, liability under this section shall in no event exceed the greater of the insurance limits set forth in **Exhibit C** or Two Million Dollars (\$2,000,000). Engineer agrees such limitation bears a reasonable commercial relationship to the contract and was part of the project specifications or bid documents.

**18. INDIVIDUAL LIABILITY. UNDER THIS AGREEMENT, AND SUBJECT TO THE REQUIREMENTS OF SECTION 558.0035, FLORIDA STATUTES, WHICH REQUIREMENTS ARE EXPRESSLY INCORPORATED HEREIN, AN INDIVIDUAL EMPLOYEE OR AGENT MAY NOT BE HELD INDIVIDUALLY LIABLE FOR NEGLIGENCE.**

**19. SOVEREIGN IMMUNITY.** Engineer agrees and covenants that nothing in this Agreement shall constitute or be construed as a waiver of the District's limitations on liability pursuant to Section 768.28, *Florida Statutes*, or any other statute or law.

**20. PUBLIC RECORDS.** Engineer agrees and understands that Chapter 119, *Florida Statutes*, may be applicable to documents prepared in connection with work provided to the District and agrees to cooperate with public record requests made thereunder. In connection with this Agreement, Engineer agrees to comply with all provisions of Florida's public records laws, including but not limited to Section 119.0701, *Florida Statutes*, the terms of which are incorporated herein. Among other requirements, Engineer must:

- A. Keep and maintain public records required by the District to perform the service;
- B. Upon request from the District's custodian of public records, provide the District with a copy of the requested records or allow the records to be inspected or copied within a reasonable time at a cost that does not

exceed the cost provided in Chapter 119, *Florida Statutes* or as otherwise provided by law;

- C. Ensure that public records that are exempt or confidential and exempt from public records disclosure requirements are not disclosed except as authorized by law for the duration of the contract term and following completion of the Agreement if the Engineer does not transfer the records to the District; and
- D. Upon completion of this Agreement, transfer, at no cost, to the District all public records in possession of Engineer or keep and maintain public records required by the District to perform the service. If Engineer transfers all public records to the District upon completion of this Agreement, Engineer shall destroy any duplicate public records that are exempt or confidential and exempt from public records disclosure requirements. If Engineer keeps and maintains public records upon completion of the Agreement, Engineer shall meet all applicable requirements for retaining public records. All records stored electronically must be provided to the District, upon request from the District's custodian of public records, in a format that is compatible with the information technology systems of the District.

**IF THE ENGINEER HAS QUESTIONS REGARDING THE APPLICATION OF CHAPTER 119, *FLORIDA STATUTES*, TO ENGINEER'S DUTY TO PROVIDE PUBLIC RECORDS RELATING TO THIS AGREEMENT, CONTACT THE PUBLIC RECORDS CUSTODIAN AT WRATHELL, HUNT AND ASSOCIATES, LLC, 2300 GLADES ROAD, SUITE 410W, BOCA RATON, FLORIDA 33431, PHONE (561) 571-0010, AND EMAIL [WRATHELLC@WHHASSOCIATES.COM](mailto:WRATHELLC@WHHASSOCIATES.COM).**

**21. EMPLOYMENT VERIFICATION.** Engineer agrees that it shall bear the responsibility for verifying the employment status, under the Immigration Reform and Control Act of 1986, of all persons it employs in the performance of this Agreement.

**22. CONFLICTS OF INTEREST.** Engineer shall bear the responsibility for acting in the District's best interests, shall avoid any conflicts of interest and shall abide by all applicable ethical canons and professional standards relating to conflicts of interest.

**23. SUBCONTRACTORS.** Engineer may subcontract portions of the services, subject to the terms of this Agreement and subject to the prior written consent of the District, which may be withheld for any or no reason. Without in any way limiting any terms and conditions

set forth in this Agreement, all subcontractors of Engineer shall be deemed to have made all of the representations and warranties of Engineer set forth herein and shall be subject to any and all obligations of Engineer hereunder. Prior to any subcontractor providing any services, Engineer shall obtain from each subcontractor its written consent to and acknowledgment of the terms of this Agreement. Engineer shall be responsible for all acts or omissions of any subcontractors.

**24. INDEPENDENT CONTRACTOR.** The District and Engineer agree and acknowledge that Engineer shall serve as an independent contractor of the District. Neither Engineer nor employees of Engineer, if any, are employees of the District under the meaning or application of any federal or state unemployment, insurance laws, or any other potentially applicable laws. Engineer agrees to assume all liabilities or obligations by any one or more of such laws with respect to employees of Engineer, if any, in the performance of this Agreement. Engineer shall not have any authority to assume or create any obligation, express or implied, on behalf of the District and Engineer shall have no authority to represent as agent, employee, or in any other capacity the District unless set forth differently herein or authorized by vote of the Board.

**25. ASSIGNMENT.** Neither the District nor Engineer shall assign, sublet, or transfer any rights under or interest in this Agreement without the express written consent of the other. Nothing in this paragraph shall prevent the Engineer from employing such independent professional associates and consultants as Engineer deems appropriate, pursuant to the terms of this Agreement.

**26. THIRD-PARTIES.** This Agreement is solely for the benefit of the parties hereto and no right or cause of action shall accrue upon or by reason, to or for the benefit of any third-party not a formal party to this Agreement. Nothing in this Agreement expressed or implied is intended or shall be construed to confer upon any person or corporation other than the parties hereto any right, remedy, or claim under or by reason of this Agreement or any of the provisions or conditions of this Agreement; and all of the provisions, representations, covenants, and conditions contained in this Agreement shall inure to the sole benefit of and shall be binding upon the parties and their respective representatives, successors, and assigns.

**CONTROLLING LAW; VENUE.** This Agreement and the provisions contained herein shall be construed, interpreted and controlled according to the laws of the State of Florida. The parties agree and consent to, for the purposes of venue, the jurisdiction of the courts of Lake County, Florida.

**27. TERMINATION.** The District may terminate this Agreement for cause immediately upon notice to Engineer. The District or Engineer may terminate this Agreement without cause upon thirty (30) days written notice. At such time as Engineer receives notification of the intent of the District to terminate the contract, Engineer shall not perform any further services unless directed to do so in writing by the District. In the event of any termination or breach of any kind, Engineer shall not be entitled to consequential damages of any kind (including but not limited to lost profits), but instead Engineer's sole remedy will be to

recover payment for services rendered to the date of the notice of termination, subject to any offsets the District may have against the Engineer.

**28. RECOVERY OF COSTS AND FEES.** In the event either party is required to enforce this Agreement by court proceedings or otherwise, then the prevailing party shall be entitled to recover from the other party all costs incurred, including reasonable attorneys' fees and paralegals' fees, expert witness fees and costs, at all judicial levels.

**29. AMENDMENTS.** Amendments to and waivers of the provisions contained in this Agreement may be made only by an instrument in writing which is executed by both of the parties hereto and formally approved by the Board.

**30. AGREEMENT.** This Agreement reflects the negotiated agreement of the parties, each represented by competent legal counsel. Accordingly, this Agreement shall be construed as if both parties jointly prepared it, and no presumption against one party or the other shall govern the interpretation or construction of any of the provisions of this Agreement.

**31. NOTICES.** All notices, requests, consents and other communications hereunder ("**Notices**") shall be in writing and shall be delivered, mailed by First Class Mail, postage prepaid, or tele-copied to the parties, and at the addresses first set forth above. Except as otherwise provided in this Agreement, any Notice shall be deemed received only upon actual delivery at the address set forth above. Notices delivered after 5:00 p.m. (at the place of delivery) or on a non-business day, shall be deemed received on the next business day. If any time for giving Notice contained in this Agreement would otherwise expire on a non-business day, the Notice period shall be extended to the next succeeding business day. Saturdays, Sundays, and legal holidays recognized by the United States government shall not be regarded as business days. Counsel for the District and counsel for Engineer may deliver Notice on behalf of the District and Engineer. Any party or other person to whom Notices are to be sent or copied may notify the other parties and addressees of any change in name or address to which Notices shall be sent by providing the same on five (5) day's written notice to the parties and addressees set forth herein.

[SIGNATURES APPEAR ON THE FOLLOWING PAGE]

**IN WITNESS WHEREOF**, the parties hereto have caused these present to be executed the day and year first above written.

**LAKWOOD PARK COMMUNITY DEVELOPMENT DISTRICT**

\_\_\_\_\_  
Secretary/Assistant Secretary

\_\_\_\_\_  
Chair/Vice Chair, Board of Supervisors

**MADDEN, MOORHEAD & STOKES, LLC**  
a Florida Limited Liability Company

\_\_\_\_\_  
Witness

\_\_\_\_\_  
By: \_\_\_\_\_  
Its: \_\_\_\_\_

- Exhibit A:** Approved Work Authorization #1
- Exhibit B:** Rate Schedule
- Exhibit C:** Insurance Certificate



**Exhibit A**  
**APPROVED WORK AUTHORIZATION #1**

\_\_\_\_\_, 2020

Lakewood Park Community Development District  
Lake County, Florida

Subject:           **Work Authorization Number 1**

Dear Chairman, Board of Supervisors:

Madden, Moorhead & Stokes, LLC (“**Engineer**”) is pleased to submit this work authorization to provide interim engineering services for the Lakewood Park Community Development District (“**District**”). We will provide these services pursuant to our current *Interim Engineering Services Agreement*, dated \_\_\_\_\_, 2020 (“**Engineering Agreement**”) as follows:

**I.       Scope of Work**

The District will engage the services of Engineer on an interim basis to perform those services as necessary for the preparation of a District engineer’s report in connection with the issuance of District Bonds, construction administration, and attendance at meetings and bond validation proceedings regarding the District’s issuance of bonds.

**II.      Fees**

The District will compensate Engineer pursuant to the hourly rate schedule contained in the Engineering Agreement. The District will reimburse Engineer all direct costs which include items such as printing, drawings, travel, deliveries, etc., pursuant to the Agreement. The total fee amount for the scope of work including reimbursement is not to exceed the limits set out in Florida Consultants Competitive Negotiations Act.

This proposal, together with the Engineering Agreement, represents the entire understanding between the District and Engineer with regard to the referenced work authorization. If you wish to accept this work authorization, please sign both copies where indicated, and return one complete copy to our office. Upon receipt, we will promptly schedule our services.

Thank you for your consideration.

APPROVED AND ACCEPTED

Sincerely,

**LAKWOOD PARK COMMUNITY DEVELOPMENT DISTRICT**

**MADDEN, MOORHEAD & STOKES, LLC, a**  
Tennessee Limited Liability Company

By: \_\_\_\_\_  
Authorized Representative


\_\_\_\_\_  
By: \_\_\_\_\_

**Exhibit B**  
**RATE SCHEDULE**

**EXHIBIT "C-E"**  
**MADDEN, MOORHEAD & STOKES LLC**  
**CIVIL ENGINEERS**  
 431 EAST HORATIO AVENUE, SUITE 260  
 MAITLAND, FL 32751

**SCHEDULE OF COMPENSATION**

**LABOR RELATED CHARGES:**

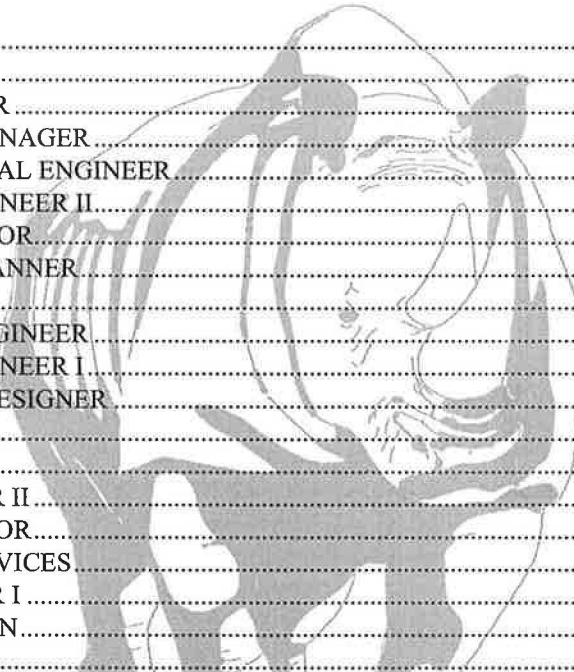

◆	PRESIDENT.....	\$200.00 PER HOUR
◆	VICE PRESIDENT.....	\$200.00 PER HOUR
◆	PLANNING DIRECTOR.....	\$150.00 PER HOUR
◆	SENIOR PROJECT MANAGER.....	\$150.00 PER HOUR
◆	SENIOR PROFESSIONAL ENGINEER.....	\$150.00 PER HOUR
◆	PROFESSIONAL ENGINEER II.....	\$135.00 PER HOUR
◆	MARKETING DIRECTOR.....	\$125.00 PER HOUR
◆	SENIOR PROJECT PLANNER.....	\$125.00 PER HOUR
◆	PROJECT MANAGER.....	\$120.00 PER HOUR
◆	SENIOR PROJECT ENGINEER.....	\$115.00 PER HOUR
◆	PROFESSIONAL ENGINEER I.....	\$115.00 PER HOUR
◆	SENIOR CAD TECH/DESIGNER.....	\$110.00 PER HOUR
◆	PROJECT ENGINEER.....	\$105.00 PER HOUR
◆	PROJECT PLANNER.....	\$100.00 PER HOUR
◆	CAD TECH/DESIGNER II.....	\$95.00 PER HOUR
◆	PERMIT COORDINATOR.....	\$90.00 PER HOUR
◆	CONSTRUCTION SERVICES.....	\$85.00 PER HOUR
◆	CAD TECH/DESIGNER I.....	\$85.00 PER HOUR
◆	ENGINEERING INTERN.....	\$60.00 PER HOUR
◆	DRAFTER.....	\$55.00 PER HOUR

**OTHER DIRECT CHARGES:**

REIMBURSABLE EXPENSES AT ACTUAL COST, PLUS 20%

- ◆ SUB-CONSULTANTS
- ◆ TRAVEL
- ◆ TELEPHONE
- ◆ PRODUCTION SUPPLIES & REPROGRAPHICS
- ◆ PRINTING
- ◆ POSTAGE & SHIPPING
- ◆ PERMITTING FEES & COST

**Exhibit C**

**INSURANCE CERTIFICATE & ENDORSEMENTS**

**LAKEWOOD PARK**  
**COMMUNITY DEVELOPMENT DISTRICT**

**5 E**

**REQUEST FOR QUALIFICATIONS (“RFQ”) FOR ENGINEERING SERVICES FOR THE  
LAKEWOOD PARK COMMUNITY DEVELOPMENT DISTRICT**

The Lakewood Park Community Development District (“**District**”), located in Volusia County, Florida, announces that professional engineering services will be required on a continuing basis for the District. The engineering firm selected will act in the general capacity of District Engineer and, if so authorized, may provide general engineering services as well as engineering services on an ongoing basis and for the design and construction administration associated with the District’s capital improvement plan. The District may select one or more engineering firms to provide engineering services on an ongoing basis.

Any firm or individual (“**Applicant**”) desiring to provide professional services to the District must: 1) hold applicable federal, state and local licenses; 2) be authorized to do business in Florida in accordance with Florida law; and 3) furnish a statement (“**Qualification Statement**”) of its qualifications and past experience on U.S. General Service Administration’s “Architect-Engineer Qualifications, Standard Form No. 330,” with pertinent supporting data. Among other things, Applicants must submit information relating to: a) the ability and adequacy of the Applicant’s professional personnel; b) whether the Applicant is a certified minority business enterprise; c) the Applicant’s willingness to meet time and budget requirements; d) the Applicant’s past experience and performance, including but not limited to past experience as a District Engineer for any community development districts and past experience with Lake County; e) the geographic location of the Applicant’s headquarters and offices; f) the current and projected workloads of the Applicant; and g) the volume of work previously awarded to the Applicant by the District, if any. Further, each Applicant must identify the specific individual affiliated with the Applicant who would be handling District meetings, construction services, and other engineering tasks.

The District will review all Applicants and will comply with Florida law, including the Consultant’s Competitive Negotiations Act, Chapter 287, *Florida Statutes* (“**CCNA**”). All Applicants must submit one (1) unbound original and one (1) electronic copy (flash drive or CD) of Standard Form No. 330 and Qualification Statement by 12:00 p.m., on \_\_\_\_\_ and to the attention of Craig Wrathell, c/o Wrathell, Hunt and Associates, LLC, located at 2300 Glades Road, Suite 410W, Boca Raton, Florida 33431 (“**District Manager’s Office**”).

The Board of Supervisors shall select and rank the Applicants using the requirements set forth in the CCNA and the evaluation criteria on file with the District Manager’s Office, and the highest ranked Applicant will be requested to enter into contract negotiations. If an agreement cannot be reached between the District and the highest ranked Applicant, negotiations will cease and begin with the next highest ranked Applicant, and if these negotiations are unsuccessful, will continue to the third highest ranked Applicant. The District reserves the right to reject any and all Qualification

Statements. Additionally, there is no express or implied obligation for the District to reimburse Applicants for any expenses associated with the preparation and submittal of the Qualification Statements in response to this request.

Any protest regarding the terms of this Notice, or the evaluation criteria on file with the District Manager's Office, must be filed in writing with the District Manager's Office, within seventy-two (72) hours after the publication of this Notice. The formal protest setting forth with particularity the facts and law upon which the protest is based shall be filed within seven (7) calendar days after the initial notice of protest was filed. Failure to timely file a notice of protest or failure to timely file a formal written protest shall constitute a waiver of any right to object or protest with respect to aforesaid Notice or evaluation criteria provisions. Any person who files a notice of protest shall provide to the District, simultaneous with the filing of the notice, a protest bond with a responsible surety to be approved by the District and in the amount of Ten Thousand Dollars (\$10,000.00). Additional information and requirements regarding protests are set forth in the District's Rules of Procedure, which are available from the District Manager's Office.

Any and all questions relative to this RFQ shall be directed in writing by e-mail only to Craig Wrathell at [wraithellc@wwhassociates.com](mailto:wraithellc@wwhassociates.com), with an e-mail copy to Mark Watts at [Mark.watts@cobbcole.com](mailto:Mark.watts@cobbcole.com).

District Manager

Publish on \_\_\_\_\_ (must be published at least 14 days prior to submittal deadline)

**LAKWOOD PARK  
COMMUNITY DEVELOPMENT DISTRICT**

**DISTRICT ENGINEER REQUEST FOR QUALIFICATIONS**

**COMPETITIVE SELECTION CRITERIA**

**1) Ability and Adequacy of Professional Personnel (Weight: 25 Points)**

Consider the capabilities and experience of key personnel within the firm including certification, training, and education; affiliations and memberships with professional organizations; etc.

**2) Consultant's Past Performance (Weight: 25 Points)**

Past performance for other Community Development Districts in other contracts; amount of experience on similar projects; character, integrity, reputation of respondent; etc.

**3) Geographic Location (Weight: 20 Points)**

Consider the geographic location of the firm's headquarters, offices and personnel in relation to the project.

**4) Willingness to Meet Time and Budget Requirements (Weight: 15 Points)**

Consider the consultant's ability and desire to meet time and budget requirements including rates, staffing levels and past performance on previous projects; etc.

**5) Certified Minority Business Enterprise (Weight: 5 Points)**

Consider whether the firm is a Certified Minority Business Enterprise. Award either all eligible points or none.

**6) Recent, Current and Projected Workloads (Weight: 5 Points)**

Consider the recent, current and projected workloads of the firm.

**7) Volume of Work Previously Awarded to Consultant by District (Weight: 5 Points)**

Consider the desire to diversify the firms that receive work from the District; etc.



# **LAKEWOOD PARK**

## **COMMUNITY DEVELOPMENT DISTRICT**

# **5F**

# The 2020 Florida Statutes

---

## Title XIII

PLANNING AND DEVELOPMENT

## Chapter 190

COMMUNITY DEVELOPMENT DISTRICTS

### **190.006 Board of supervisors; members and meetings.**

(8) Each supervisor shall be entitled to receive for his or her services an amount not to exceed \$200 per meeting of the board of supervisors, not to exceed \$4,800 per year per supervisor, or an amount established by the electors at referendum. In addition, each supervisor shall receive travel and per diem expenses as set forth in s. 112.061.

# **LAKEWOOD PARK**

## **COMMUNITY DEVELOPMENT DISTRICT**

# **5G**

## RESOLUTION 2021-06

### **A RESOLUTION BY THE BOARD OF SUPERVISORS OF THE LAKEWOOD PARK COMMUNITY DEVELOPMENT DISTRICT DESIGNATING THE PRIMARY ADMINISTRATIVE OFFICE AND PRINCIPAL HEADQUARTERS OF THE DISTRICT; DESIGNATING THE LOCATION OF THE LOCAL DISTRICT RECORDS OFFICE; AND PROVIDING AN EFFECTIVE DATE.**

**WHEREAS**, the Lakewood Park Community Development District (the "District") is a local unit of special-purpose government created and existing pursuant to Chapter 190, *Florida Statutes*, being situated entirely within Volusia County, Florida; and

**WHEREAS**, the District desires to designate its primary administrative office as the location where the District's public records are routinely created, sent, received, maintained, and requested, for the purposes of prominently posting the contact information of the District's Record's Custodian in order to provide citizens with the ability to access the District's records and ensure that the public is informed of the activities of the District in accordance with Chapter 119, *Florida Statutes*; and

**WHEREAS**, the District also desires to specify the location of the District's principal headquarters for the purpose of establishing proper venue under the common law home venue privilege applicable to the District; and

**WHEREAS**, the District is statutorily required to designate a local district records office location for the purposes of affording citizens the ability to access the District's records, promoting the disclosure of matters undertaken by the District, and ensuring that the public is informed of the activities of the District in accordance with Chapter 119 and Section 190.006(7), *Florida Statutes*.

### **NOW, THEREFORE, BE IT RESOLVED BY THE BOARD OF SUPERVISORS OF THE LAKEWOOD PARK COMMUNITY DEVELOPMENT DISTRICT:**

**SECTION 1.** The District's primary administrative office for purposes of Chapter 119, *Florida Statutes*, shall be located at 2300 Glades Road, Suite 410W, Boca Raton, Florida 33431.

**SECTION 2.** The District's principal headquarters for purposes of establishing proper venue shall be located at the office of Cobb Cole, 231 North Woodland Boulevard, DeLand, Florida 32720 within Volusia County, Florida.

**SECTION 3.** The District's local records office shall be located at 2300 Glades Road, Suite 410W, Boca Raton, Florida 33431.

**SECTION 4.** This Resolution shall take effect immediately upon adoption.

**PASSED AND ADOPTED THIS 28<sup>th</sup> day October, 2020.**

ATTEST:

**LAKWOOD PARK COMMUNITY  
DEVELOPMENT DISTRICT**

\_\_\_\_\_  
Secretary/Assistant Secretary

\_\_\_\_\_  
Chair/Vice Chair, Board of Supervisors

# **LAKEWOOD PARK**

## **COMMUNITY DEVELOPMENT DISTRICT**

# **5H**

**RESOLUTION 2021-07**

**A RESOLUTION SETTING FORTH THE POLICY OF THE LAKEWOOD PARK COMMUNITY DEVELOPMENT DISTRICT BOARD OF SUPERVISORS WITH REGARD TO THE SUPPORT AND LEGAL DEFENSE OF THE BOARD OF SUPERVISORS, DISTRICT OFFICERS, AND RETAINED STAFF; AND PROVIDING FOR AN EFFECTIVE DATE.**

**WHEREAS**, the Board of Supervisors (the "Board") and the officers and staff of the Lakewood Park Community Development District (the "District") are constantly presented with the necessity for making decisions regarding various phases of District policy and management; and

**WHEREAS**, it is absolutely essential to the effective operation of the District that such decisions be made in an environment where the threat of personal liability for the members of the Board and its officers and staff is maintained at a minimum; and

**WHEREAS**, the Board wishes to formalize a policy with regard to the support and legal protection of the Board and its officers and staff to reduce the threat of personal liability to such individuals and allow for an effective decision-making environment.

**NOW, THEREFORE, BE IT RESOLVED BY THE BOARD OF SUPERVISORS OF THE LAKEWOOD PARK COMMUNITY DEVELOPMENT DISTRICT:**

**SECTION 1.** As set forth in this Resolution, the District, in accordance with Florida law, agrees that the following Board members, officers, and staff (together, "Indemnitees") of the District, shall be provided the benefit of the indemnification, support and legal defense provisions provided in this Resolution:

- A. All members of the Board of Supervisors; and
- B. Secretary and Assistant Secretaries, Treasurer and Assistant Treasurers, and other District officers, as well as District Staff (e.g., the District Manager, the District Engineer, and the District Counsel).

**SECTION 2.** As set forth in this Resolution and in accordance with Sections 111.07 and 768.28, *Florida Statutes*, the District hereby agrees to provide legal representation to defend any and all civil actions, including federal civil rights and other federal civil claims, arising from a complaint for damages or injuries suffered as a result of any action or omission of action of all Indemnitees, present or former, arising out of and in the scope of his or her employment or function, unless, in the case of a tort action, the Indemnitee acted in bad faith, with malicious purpose, or in a manner exhibiting wanton and willful disregard of human rights, safety, or property. Defense of such civil actions includes, but is not limited to, any civil rights lawsuit seeking relief personally against any Indemnitee for an act or omission under color of state law, custom or usage, wherein it is alleged that such Indemnitee has deprived another person of

rights secured under the Federal Constitution or laws, including, by way of example, actions under 42 U.S.C. §1983 or other federal statute. The District further agrees to provide legal representation to defend against any other litigation arising against an Indemnitee from the performance of their official duties while serving a public purpose, including civil, administrative or criminal actions as permitted by law. By these provisions, the District does not waive any immunity from liability or limited waiver of such immunity as granted under Florida law. Rather, the District is stating that to the extent the State does not protect the Board and its officers from liability through its laws, the District is committed to doing so to the extent described in this Resolution and as permitted by law.

**SECTION 3.** The District may insure itself in order to cover all reasonable costs and fees directly arising out of or in connection with any legal claim or suit that directly results from a decision or act made by an Indemnitee while performing the duties and functions of his or her position.

**SECTION 4.** This Resolution is intended to evidence the District's support of Indemnitees who perform acts and render decisions in the good faith performance of their duties and functions. The District will neither support nor defend those actions or omissions committed by an individual outside the scope of his or her office or committed in bad faith or with malicious purpose or in a manner exhibiting wanton and willful disregard of human rights, safety, or property. By adoption of this Resolution, the Indemnitee(s) in question are each presumed to have acted within the scope of his or her office and are presumed to be acting in good faith, without a malicious purpose, and not in a manner exhibiting wanton and willful disregard of human rights, safety, or property. The District's Board of Supervisors may overcome this presumption only by unanimous vote of those participating and voting, in accordance with Section 7 herein.

**SECTION 5.** In the event that the District has expended funds to provide an attorney to defend a Indemnitee who is found to be personally liable by virtue of actions outside the scope of his or her employment or function, or is found to have acted in bad faith, with malicious purpose, or in a manner exhibiting wanton and willful disregard of human rights, safety, or property, the individual shall be required to reimburse the District for funds so expended. The District may recover such funds in a civil action against such individual.

**SECTION 6.** The District agrees to pay any final judgment, including damages, fines, penalties, or other damages, costs, and attorneys' fees and costs, arising from any complaint for damages or injuries suffered as a result of any action or omission of action of any Indemnitee as described in Section 111.07, *Florida Statutes*. If the action arises under Section 768.28, *Florida Statutes*, as a tort claim, the limitations and provisions of that section governing payment shall apply. If the action is a civil rights action arising under 42 U.S.C. §1983, or similar federal statutes, payment for the full amount of judgment may be made unless the individual has been determined in the final judgment to have caused the harm intentionally. The District agrees to pay any compromise or settlement of any claim or litigation described in this



paragraph; provided, however, that the District determines such compromise or settlement to be in the District's best interest.

**SECTION 7.** To rebut the presumption of the automatic payment of judgments or provision of legal representation pursuant to this Resolution, at least one of the following determinations shall be made by a unanimous decision of the District's Board of Supervisors participating and voting:

- A. The actions of the Indemnitee were outside the scope of his or her duties and authority; or
- B. The acts or omissions of the Indemnitee constituted bad faith, malicious purpose, intentional infliction of harm, or were done in a manner exhibiting wanton and willful disregard of human rights, safety, or property; or
- C. The Indemnitee received financial profit or advantage to which he or she was not legally entitled.

**SECTION 8.** To ensure the provision of legal representation pursuant to this Resolution, the following must be met:

- A. A copy of the summons, complaint, notice, demand letter, or other document or pleading in the action, or a letter setting forth the substance of any claim or complaint, must be delivered to the District Chair, Vice Chair, District Manager, or District Counsel within fourteen (14) calendar days after actual receipt of any such document together with a specific request in writing that the District defend or provide representation for the Indemnitee; and
- B. The Indemnitee must cooperate continuously and fully with the District in the defense of the action.

**SECTION 9.** Any indemnification, legal defense, or other protection provided pursuant to this representation shall not extend to:

- A. Consulting or other outside professional or business activities for which the Indemnitee received financial or other material compensation, which are outside the scope of his or her District duties and authority; and
- B. Any independent contractor for whom defense or indemnification is not authorized pursuant to Section 1(b) of this Resolution, unless the Board votes to authorize such indemnification, legal defense, or other protection; and
- C. Any fine, penalty, or other punishment imposed as a result of conviction for a criminal offense, and any legal fees and costs incurred to defend criminal prosecution in which a conviction is obtained; and

- D. Claims brought against the Indemnitee by the District's Board of Supervisors; and
- E. Any indemnification or defense prohibited by law.

**SECTION 10.** In the event legal representation or defense is provided pursuant to this Resolution, the Indemnitee may either:

- A. Retain legal counsel appointed by the District, in which case legal counsel shall be paid directly by the District; or
- B. Retain legal counsel chosen by the Indemnitee, in which case the District shall have the right to:
  - i. Approve, in advance, any agreement for legal fees or disbursements; and
  - ii. Pay all or part of the legal fees, costs, and other disbursements, and to set a maximum for legal fees, costs, and other disbursements; and
  - iii. Direct the defense and settle or compromise the action or claim; and
  - iv. Reduce or offset any monies that may be payable by the District by any court costs or attorneys' fees awarded to the Indemnitee.

**SECTION 11.** The benefits of the policy adopted in this Resolution shall not enlarge the rights that would have been available to any third-party plaintiff or claimant in the absence of this policy.

**SECTION 12.** To the extent permitted by law, this policy shall inure to the benefit of the heirs, personal representatives, and estate of the Board member and/or officer.

**SECTION 13.** The District reserves the right to change, modify, or withdraw this Resolution in its sole discretion, except as to actions, demand or other claims based on acts or omissions that occurred before the effective change, modification, or withdrawal of this Resolution.

**SECTION 14.** This Resolution shall be effective as of its adoption on the date listed below and shall apply to any acts or omissions occurring after that date.

*[Remainder of this page left intentionally blank]*

**PASSED AND ADOPTED** this 28<sup>th</sup> day of October, 2020.

**ATTEST:**

**LAKWOOD PARK COMMUNITY  
DEVELOPMENT DISTRICT**

---

Secretary/Assistant Secretary

---

Chair/Vice Chair, Board of Supervisors

# **LAKEWOOD PARK**

**COMMUNITY DEVELOPMENT DISTRICT**

**51**

## RESOLUTION 2021-08

**A RESOLUTION OF THE BOARD OF SUPERVISORS OF THE LAKEWOOD PARK COMMUNITY DEVELOPMENT DISTRICT PROVIDING FOR THE PUBLIC'S OPPORTUNITY TO BE HEARD; DESIGNATING PUBLIC COMMENT PERIODS; DESIGNATING A PROCEDURE TO IDENTIFY INDIVIDUALS SEEKING TO BE HEARD; ADDRESSING PUBLIC DECORUM; ADDRESSING EXCEPTIONS; AND PROVIDING FOR SEVERABILITY AND AN EFFECTIVE DATE.**

**WHEREAS**, the Lakewood Park Community Development District ("**District**") is a local unit of special-purpose government created and existing pursuant to Chapter 190, *Florida Statutes*, being situated in Volusia County, Florida; and

**WHEREAS**, Chapter 190, *Florida Statutes*, authorizes the District to adopt resolutions as may be necessary for the conduct of District business; and

**WHEREAS**, Section 286.0114, *Florida Statutes*, requires that members of the public be given a reasonable opportunity to be heard on a proposition before a board or commission; and

**WHEREAS**, Section 286.0114, *Florida Statutes*, sets forth guidelines for rules and policies that govern the public's opportunity to be heard at a public meeting; and

**WHEREAS**, the District's Board of Supervisors ("**Board**") finds that it is in the best interests of the District to adopt by resolution a policy (the "**Public Comment Policy**") for immediate use and application.

**NOW, THEREFORE, BE IT RESOLVED BY THE BOARD OF SUPERVISORS OF THE LAKEWOOD PARK COMMUNITY DEVELOPMENT DISTRICT:**

**SECTION 1. DESIGNATING PUBLIC COMMENT PERIODS.** The District's Chairperson, his or her designee, or such other person conducting a District meeting ("**Presiding Officer**"), shall ensure that there is at least one (1) period of time ("**Public Comment Period**") in the District's meeting agenda whereby the public has an opportunity to be heard on propositions before the Board, as follows:

A. An initial Public Comment Period shall be provided at the start of each Board meeting before consideration of any propositions by the Board. In the event there are propositions that come before the Board that are not listed on the agenda, the Presiding Officer shall announce a Public Comment Period on such proposition prior to the Board voting on the matter.

B. Speakers shall be permitted to address any agenda item during the initial Public Comment Period. Speakers shall be permitted to address any non-agenda matters of personal or general concern during the Public Comment Period provided after the conclusion of District business items.

C. Individuals wishing to make a public comment are limited to three (3) minutes per person. Potential speakers may not assign his/her three (3) minutes to extend another speaker's time.

D. The Presiding Officer may extend or reduce the time periods set forth herein in order to facilitate orderly and efficient District business, provided, however, that a reasonable opportunity for public comment shall be provided consistent with the requirements of Section 286.0114, *Florida Statutes*. The Presiding Officer may also elect to set and announce additional Public Comment Periods if he or she deems it appropriate.

**SECTION 2. DESIGNATING A PROCEDURE TO IDENTIFY INDIVIDUALS SEEKING TO BE HEARD.** Unless otherwise directed and declared by the Presiding Officer, individuals seeking to be heard on propositions before the Board shall identify themselves by a show of hands at the beginning of each Public Comment Period, as announced by the Presiding Officer. Alternatively, in the event that public attendance is high, and/or if otherwise in the best interests of the District in order to facilitate efficient and orderly District business, the Presiding Officer may require individuals to complete speaker cards that include the individual's name, address, the proposition on which they wish to be heard, the individual's position on the proposition (i.e., "for," "against," or "undecided") and, if appropriate, to indicate the designation of a representative to speak for the individual or the individual's group. In the event large groups of individuals desire to speak, the Presiding Officer may require each group to designate a representative to speak on behalf of such group. Any attorney hired to represent an individual or company's interests before the Board shall notify the Board of such representation prior to proving any public comment.

Sections 1 and 2 herein shall be deemed to apply only to District Board meetings, but the Presiding Officer of a District workshop in his or her discretion may elect to apply such Sections to District workshops.

**SECTION 3. PUBLIC DECORUM.** The following policies govern public decorum at public meetings and workshops:

A. Each person addressing the Board shall proceed to the place assigned for speaking, and should state his or her name and address in an audible tone of voice for the public record.

B. All remarks shall be addressed to the Board as a body and not to any member thereof or to any staff member. No person other than a Board Supervisor or District staff member shall be permitted to enter into any discussion with an individual speaker while he or she has the floor, without the permission of the Presiding Officer.

C. Nothing herein shall be construed to prohibit the Presiding Officer from maintaining orderly conduct and proper decorum in a public meeting. Speakers shall refrain from disruptive behavior and from making vulgar or threatening remarks. Speakers shall refrain from launching personal attacks against any Board Supervisor, District staff member, or member of

the public. The Presiding Officer shall have the discretion to remove any speaker who disregards these policies from the meeting.

D. In the case that any person is declared out of order by the Presiding Officer and ordered expelled, and does not immediately leave the meeting facilities, the following steps may be taken:

- i. The Presiding Officer may declare a recess.
- ii. The Presiding Officer may contact the local law enforcement authority.
- iii. In case the person does not remove himself or herself from the meeting, the Presiding Officer may request that he or she be placed under arrest by local law enforcement authorities for violation of Section 871.01, *Florida Statutes*, or other applicable law.

**SECTION 4. EXCEPTIONS.** The Board recognizes and may apply all applicable exceptions to Section 286.0114, including those set forth in Section 286.0114(3) and other applicable law. Additionally, the Presiding Officer may alter the procedures set forth in this Public Comment Policy for public hearings and other special proceedings that may require a different procedure under Florida law.

**SECTION 5. SEVERABILITY.** If any provision of this Resolution is held to be illegal or invalid, the other provisions shall remain in full force and effect.

**SECTION 6. EFFECTIVE DATE.** This Resolution shall become effective upon its passage and shall remain in effect unless rescinded or repealed.

**PASSED AND ADOPTED** this 28<sup>th</sup> day of October, 2020.

**ATTEST:**

**LAKWOOD PARK COMMUNITY  
DEVELOPMENT DISTRICT**

\_\_\_\_\_  
Secretary/Assistant Secretary

\_\_\_\_\_  
Chair/Vice Chair, Board of Supervisors

# **LAKEWOOD PARK**

## **COMMUNITY DEVELOPMENT DISTRICT**

# **5J**



## RESOLUTION 2021-09

### **A RESOLUTION OF THE BOARD OF SUPERVISORS OF THE LAKEWOOD PARK COMMUNITY DEVELOPMENT DISTRICT PROVIDING FOR THE APPOINTMENT OF A RECORDS MANAGEMENT LIAISON OFFICER; PROVIDING THE DUTIES OF THE RECORDS MANAGEMENT LIAISON OFFICER; ADOPTING A RECORDS RETENTION POLICY; AND PROVIDING FOR SEVERABILITY AND EFFECTIVE DATE.**

**WHEREAS**, the Lakewood Park Community Development District ("**District**") is a local unit of special purpose government created and existing pursuant to Chapter 190, *Florida Statutes*, being situated in Volusia County, Florida; and

**WHEREAS**, Chapter 190, *Florida Statutes*, authorizes the District to adopt rules to govern the administration of the District and to adopt resolutions as may be necessary for the conduct of District business; and

**WHEREAS**, Section 1.2(2) of the District's Proposed Rules of Procedure appoints the Secretary of the District as the District's records custodian; and

**WHEREAS**, Section 257.36(5), *Florida Statutes*, requires the District to establish and maintain an active and continuing program for the economical and efficient management of records and to provide for the appointment of a records management liaison officer ("**Records Management Liaison Officer**"); and

**WHEREAS**, the District desires for the Records Management Liaison Officer to be an employee of the District or an employee of the District Manager; and

**WHEREAS**, the District desires to authorize the District's records custodian to appoint a Records Management Liaison Officer, who may or may not be the District's records custodian; and

**WHEREAS**, the District desires to prescribe duties of the Records Management Liaison Officer and provide for the assignment of additional duties; and

**WHEREAS**, the District's Board of Supervisors ("**Board**") finds that it is in the best interests of the District to adopt by resolution a Records Retention Policy ("**Policy**") for immediate use and application; and

**WHEREAS**, the District desires to provide for future amendment of the Records Retention Policy.

### **NOW, THEREFORE, BE IT RESOLVED BY THE BOARD OF SUPERVISORS OF THE LAKEWOOD PARK COMMUNITY DEVELOPMENT DISTRICT:**

**SECTION 1.** The District hereby authorizes the District's records custodian to appoint a Records Management Liaison Officer and report such appointment to the appropriate State of

Florida agencies. A Records Management Liaison Officer shall be an employee of the District or the District Manager. The Board, and the District's records custodian, shall each have the individual power to remove the Records Management Liaison Officer at any time for any reason. Immediately following the removal or resignation of a Records Management Liaison Officer, the District's records custodian shall appoint a replacement Records Management Liaison Officer.

**SECTION 2.** The duties of the Records Management Liaison Officer shall include the following:

- A. serve as the District's contact with the Florida Department of State, State Library and Archives of Florida; and
- B. coordinate the District's records inventory; and
- C. maintain records retention and disposition forms; and
- D. coordinate District records management training; and
- E. develop records management procedures consistent with the attached Records Retention Policy, as amended; and
- F. participate in the development of the District's development of electronic record keeping systems; and
- G. submit annual compliance statements; and
- H. work with the Florida Department of State, State Library and Archives of Florida to establish individual retention schedules for the District, from time to time and as may be necessary; and
- I. such other duties as may be assigned by the Board or the District's records custodian in the future.

**SECTION 3.** The District hereby adopts as its Records Retention Policy the applicable provisions of Section 257.36(5), *Florida Statutes*, the rules adopted by the Division of Library and Information Services of the Department of State ("**Division**") pursuant to Section 257.36, *Florida Statutes*, and the General Records Schedules established by the Division. However, the District hereby extends the minimum retention guidelines contained in the General Records Schedules so that the District will retain all public records relating to District business until the Board of Supervisors amends the Records Retention Policy to address the disposition of the same. To the extent the above statute, rules, or schedules are amended or supplemented in the future, the District's Records Retention Policy shall automatically incorporate such amendment or supplement provided that such automatic amendment does not permit the disposition of District records without further action of the Board. The Records Retention Policy shall remain in full force and effect until such time as the Board amends the Policy.

**SECTION 4.** If any provision of this resolution is held to be illegal or invalid, the other provisions shall remain in full force and effect.

**SECTION 5.** This resolution shall become effective upon its passage and shall remain in effect unless rescinded or repealed. Furthermore, upon its passage this resolution supersedes any Records Retention Policy previously adopted by the District.

**PASSED AND ADOPTED** this 28th day of October, 2020.

**ATTEST:**

**LAKWOOD PARK COMMUNITY  
DEVELOPMENT DISTRICT**

\_\_\_\_\_  
Secretary/Assistant Secretary

\_\_\_\_\_  
Chair/Vice Chair, Board of Supervisors

**LAKEWOOD PARK**  
**COMMUNITY DEVELOPMENT DISTRICT**

**5K**

## RESOLUTION 2021-10

**A RESOLUTION OF THE BOARD OF SUPERVISORS OF THE LAKEWOOD PARK COMMUNITY DEVELOPMENT DISTRICT GRANTING THE CHAIR THE AUTHORITY TO EXECUTE REAL AND PERSONAL PROPERTY CONVEYANCE AND DEDICATION DOCUMENTS, PLATS, AND OTHER DOCUMENTS RELATED TO THE DEVELOPMENT OF THE DISTRICT'S IMPROVEMENTS; APPROVING THE SCOPE AND TERMS OF SUCH AUTHORIZATION; PROVIDING A SEVERABILITY CLAUSE; AND PROVIDING AN EFFECTIVE DATE.**

**WHEREAS**, the Lakewood Park Community Development District ("District") is a local unit of special-purpose government organized and existing in accordance with the Uniform Community Development District Act of 1980, Chapter 190, Florida Statutes, as amended (the "Act"), created by Ordinance No. 2020-25, duly adopted by the Board of City Commissioners of DeLand, Florida, on October 19, 2020; and

**WHEREAS**, Chapter 190, Florida Statutes (2019), authorizes the District to construct, install, operate, and/or maintain systems and facilities for certain basic infrastructure, sanitary sewer facilities, water distribution system, reuse water system, stormwater system, electrical service systems, conservation mitigation, onsite and offsite public roadway improvements; and

**WHEREAS**, in connection with the development, which includes, but is not limited to, obtaining all necessary permits and approvals from local governments and agencies for the construction and/or operation of infrastructure improvements (the "Improvements"), the District is required, from time to time, to accept, convey and dedicate certain interests in real and personal property, including, but not limited to easements, plat dedications, deeds and bills of sale for infrastructure improvements (the "Permits and Conveyances"); and

**WHEREAS**, to facilitate the efficient development of the Improvements, the District desires to authorize the Chair to approve and execute the Permits and Conveyances necessary to finalize the development of the District's capital improvement plan (the "Conveyance Authority"); and

**WHEREAS**, the Conveyance Authority shall be subject to the District Engineer and District Counsel agreeing that each such proposed Permit or Conveyance is legal, consistent with the District's improvement plan and necessary for the development of the Improvements; and

**WHEREAS**, the Board of Supervisors finds that granting to the Chair the Conveyance Authority is in the best interests of the District so that the development of the Improvements may proceed expeditiously, subject to the terms and limitations imposed by this Resolution.

**NOW THEREFORE BE IT RESOLVED BY THE BOARD OF SUPERVISORS OF THE LAKEWOOD PARK COMMUNITY DEVELOPMENT DISTRICT:**

**SECTION 1. INCORPORATION OF RECITALS.** The recitals so stated are true and correct and by this reference are incorporated into and form a material part of this Resolution.

**SECTION 2. DELEGATION OF AUTHORITY.** The Chair of the District's Board of Supervisors is hereby authorized to sign, accept or execute Permits and Conveyances as defined above. The Vice Chair, Secretary, and Assistant Secretary of the District's Board of Supervisors are hereby authorized to countersign any such Permits and Conveyances signed by the Chair. Such authority shall be subject to the District Engineer and District Counsel's review and approval.

**SECTION 3. SEVERABILITY.** If any provision of this Resolution is held to be illegal or invalid, the other provisions shall remain in full force and effect.

**SECTION 4. EFFECTIVE DATE.** This Resolution shall take effect upon its passage and shall remain in effect unless rescinded or repealed.

**PASSED AND ADOPTED** this 28th day of October, 2020.

ATTEST:

**LAKEWOOD PARK COMMUNITY  
DEVELOPMENT DISTRICT**

\_\_\_\_\_  
Secretary/Assistant Secretary

\_\_\_\_\_  
Chair/Vice Chair, Board of Supervisors

# **LAKEWOOD PARK**

## **COMMUNITY DEVELOPMENT DISTRICT**

# **5L**

**RESOLUTION 2021-11**

**A RESOLUTION OF THE BOARD OF SUPERVISORS OF THE LAKEWOOD PARK COMMUNITY DEVELOPMENT DISTRICT RATIFYING, CONFIRMING AND APPROVING THE RECORDING OF THE NOTICE OF ESTABLISHMENT OF THE LAKEWOOD PARK COMMUNITY DEVELOPMENT DISTRICT, AND PROVIDING FOR AN EFFECTIVE DATE.**

**WHEREAS**, the Lakewood Park Community Development District (“District”) is a local unit of special-purpose government created and existing pursuant to Chapter 190, *Florida Statutes* (“Act”), being situated entirely within Volusia County, Florida; and

**WHEREAS**, the District was established by Ordinance No. 2020-25, adopted by the Board of City Commission of DeLand, Florida, which became effective on October 19, 2020; and

**WHEREAS**, Section 190.0485, *Florida Statutes*, requires a “Notice of Establishment” to be filed within 30 days after the effective date of the ordinance; and

**WHEREAS**, the organizational meeting of the District’s Board of Supervisors was scheduled for October 28, 2020; and

**WHEREAS**, Cobb Cole arranged for the recording of the “Notice of Establishment of the Lakewood Park Community Development District” with Volusia County Clerk of the Court by recording the Notice with Volusia County Clerk of Court on \_\_\_\_\_, 2020 to ensure compliance with Florida law as evidenced by **Exhibit A**.

**NOW, THEREFORE, BE IT RESOLVED BY THE BOARD OF SUPERVISORS OF THE LAKEWOOD PARK COMMUNITY DEVELOPMENT DISTRICT:**

**SECTION 1.** The actions of Cobb Cole., in the filing of the Notice of Establishment of the Lakewood Park Community Development District, are hereby ratified, confirmed and approved.

**SECTION 2.** This Resolution shall become effective immediately upon its adoption.

**PASSED AND ADOPTED** this 28<sup>th</sup> day of October, 2020.

**ATTEST:**

**LAKEWOOD PARK COMMUNITY  
DEVELOPMENT DISTRICT**

\_\_\_\_\_  
Secretary/Assistant Secretary

\_\_\_\_\_  
Chair/Vice Chair, Board of Supervisors

**Exhibit A:** Notice of Establishment



**Exhibit A**  
**Notice of Establishment**

*[Attach a copy of the recorded Notice of Establishment provided separately]*

**LAKEWOOD PARK**  
**COMMUNITY DEVELOPMENT DISTRICT**

**5M**

## **Lakewood Park Community Development District Request for Proposals for Annual Audit Services**

The Lakewood Park Community Development District hereby requests proposals for annual financial auditing services. The proposals must provide for the auditing of the District's financial records for the fiscal year ending September 30, 2020, with an option for two additional annual renewals [or for three years]. The District is a local unit of special-purpose government created under Chapter 190, *Florida Statutes*, for the purpose of financing, constructing, and maintaining public infrastructure. The District is located in Lake County and has a general administrative operating fund and a debt service fund.

The Auditing entity submitting a proposal must be duly licensed under Chapter 473, *Florida Statutes*, and be qualified to conduct audits in accordance with "Governmental Auditing Standards", as adopted by the Florida Board of Accountancy. Audits shall be conducted in accordance with Florida Law and particularly Section 218.39, *Florida Statutes*, and the rules of the Florida Auditor General.

Proposals packages, which include evaluation criteria and instructions to proposers, are available from the District Manager at the address and telephone number listed below.

Proposers must provide one (1) unbound copy and one (1) electronic copy of their proposal to Wrathell, Hunt and Associates, LLC, Attn: District Manager, 2300 Glades Road, Suite 410W, Boca Raton, Florida 33431, Telephone (561) 571-0010, in an envelope marked on the outside "**Auditing Services – Lakewood Park Community Development District.**" Proposals must be received by 5:00 p.m. on \_\_\_\_\_, \_\_\_\_\_, 20\_\_, at the offices listed above. Please direct all questions regarding this Notice to the District Manager.

Craig Wrathell, District Manager  
Wrathell, Hunt and Associates, LLC

**LAKWOOD PARK COMMUNITY DEVELOPMENT DISTRICT  
REQUEST FOR PROPOSALS**

**District Auditing Services for Fiscal Year 2020**

Volusia County, Florida

**INSTRUCTIONS TO PROPOSERS**

**SECTION 1. DUE DATE.** Sealed proposals must be received no later than \_\_\_\_\_, at 5:00 p.m., at the offices of the District Manager, located at 2300 Glades Road, Suite 410W, Boca Raton, Florida 33431. Proposals will be publicly opened at that time.

**SECTION 2. FAMILIARITY WITH THE LAW.** By submitting a proposal, the Proposer is assumed to be familiar with all federal, state, and local laws, ordinances, rules and regulations that in any manner affect the work. Ignorance on the part of the Proposer will in no way relieve it from responsibility to perform the work covered by the proposal in compliance with all such laws, ordinances and regulations.

**SECTION 3. QUALIFICATIONS OF PROPOSER.** The contract, if awarded, will only be awarded to a responsible Proposer who is qualified by experience and licensing to do the work specified herein. The Proposer shall submit with its proposal satisfactory evidence of experience in similar work and show that it is fully prepared to complete the work to the satisfaction of the District.

**SECTION 4. SUBMISSION OF ONLY ONE PROPOSAL.** Proposers shall be disqualified, and their proposals rejected if the District has reason to believe that collusion may exist among the Proposers, the Proposer has defaulted on any previous contract or is in arrears on any previous or existing contract, or for failure to demonstrate proper licensure and business organization.

**SECTION 5. SUBMISSION OF PROPOSAL.** Submit one (1) unbound copy and one (1) electronic copy of the Proposal Documents, and other requested attachments, at the time and place indicated herein, which shall be enclosed in an opaque sealed envelope, marked with the title "**Auditing Services – Lakewood Park Community Development District**" on the face of it.

**SECTION 6. MODIFICATION AND WITHDRAWAL.** Proposals may be modified or withdrawn by an appropriate document duly executed and delivered to the place where proposals are to be submitted at any time prior to the time and date the proposals are due. No proposal may be withdrawn after opening for a period of ninety (90) days.

**SECTION 7. PROPOSAL DOCUMENTS.** The proposal documents shall consist of the notice announcing the request for proposals, these instructions, the Evaluation Criteria Sheet and a proposal with all required documentation pursuant to Section 12 of these instructions (the "Proposal Documents").

**SECTION 8. PROPOSAL.** In making its proposal, each Proposer represents that it has read and understands the Proposal Documents and that the proposal is made in accordance therewith.

**SECTION 9. BASIS OF AWARD/RIGHT TO REJECT.** The District reserves the right to reject any and all proposals, make modifications to the work, and waive any informalities or irregularities in proposals as it is deemed in the best interests of the District.

**SECTION 10. CONTRACT AWARD.** Within fourteen (14) days of receipt of the Notice of Award from the District, the Proposer shall enter into and execute a Contract (engagement letter) with the District.

**SECTION 11. LIMITATION OF LIABILITY.** Nothing herein shall be construed as or constitute a waiver of District's limited waiver of liability contained in Section 768.28, *Florida Statutes*, or any other statute or law.

**SECTION 12. MISCELLANEOUS.** All proposals shall include the following information in addition to any other requirements of the proposal documents.

- A. List position or title of all personnel to perform work on the District audit. Include résumés for each person listed; list years of experience in present position for each party listed and years of related experience.
- B. Describe proposed staffing levels, including résumés with applicable certifications.
- C. Three references from projects of similar size and scope. The Proposer should include information relating to the work it conducted for each reference as well as a name, address and phone number of a contact person.
- D. The lump sum cost of the provision of the services under the proposal for Fiscal Year 2020, plus the lump sum cost of two (2) annual renewals.
- E. Provide a proposed schedule for performance of the audit.

**SECTION 13. PROTESTS.** Any protest regarding the Proposal Documents, must be filed in writing, at the offices of the District Manager, within seventy-two (72) hours after the receipt of the proposed contract documents. The formal protest setting forth with particularity the facts and law upon which the protest is based shall be filed within seven (7) calendar days after the initial notice of protest was filed. Failure to timely file a notice of protest or failure to timely file a formal written protest shall constitute a waiver of any right to object or protest with respect to aforesaid contract award.

**SECTION 14. EVALUATION OF PROPOSALS.** The criteria to be used in the evaluation of proposals are presented in the Evaluation Criteria Sheet, contained within the Proposal Documents.

**LAKEWOOD PARK COMMUNITY DEVELOPMENT DISTRICT  
AUDITOR SELECTION  
EVALUATION CRITERIA**

**1. *Ability of Personnel.* (20 Points)**

(E.g., geographic location of the firm's headquarters or permanent office in relation to the project; capabilities and experience of key personnel; present ability to manage this project; evaluation of existing work load; proposed staffing levels, etc.)

**2. *Proposer's Experience.* (20 Points)**

(E.g. past record and experience of the Proposer in similar projects; volume of work previously performed by the firm; past performance for other Community Development Districts in other contracts; character, integrity, reputation of Proposer, etc.)

**3. *Understanding of Scope of Work.* (20 Points)**

Extent to which the proposal demonstrates an understanding of the District's needs for the services requested.

**4. *Ability to Furnish the Required Services.* (20 Points)**

Extent to which the proposal demonstrates the adequacy of Proposer's financial resources and stability as a business entity necessary to complete the services required.

**5. *Price.* (20 Points)**

Points will be awarded based upon the lowest total proposal for rendering the services and the reasonableness of the proposal.

Notice of Regular Meeting  
And Audit Committee Meeting  
Lakewood Park Community Development District

The Regular meeting of the Board of Supervisors of the Lakewood Park Community Development District is scheduled to be held on \_\_\_\_\_, \_\_\_\_\_, 2020, at \_\_\_\_\_ a./p.m., \_\_\_\_\_, Florida. **There will be an Audit Committee meeting at \_\_\_\_\_ p.m. at the above-referenced location, during the regular of Supervisors' meeting.** The Audit Committee will review, discuss and establish the evaluation criteria for any proposals the District receives pursuant to solicitations for auditing services.

The meeting is open to the public and will be conducted in accordance with the provisions of Florida Law for Community Development Districts. The meeting may be continued to a date, time, and place to be specified on the record at the meeting. A copy of the agenda for this meeting may be obtained from the District Manager, 2300 Glades Road, Suite 410W, Boca Raton, Florida 33431.

There may be occasions when one or more Supervisors will participate by telephone. At the above location, there will be present a speaker telephone so that any interested person can attend the meeting at the above location and be fully informed of the discussions taking place either in person or by telephone communication.

Pursuant to provisions of the Americans with Disabilities Act, any person requiring special accommodations at this meeting because of a disability or physical impairment should contact the District Office at (561) 571-0010 at least two calendar days prior to the meeting. If you are hearing or speech impaired, please contact the Florida Relay Service at 1 (800) 955-8770, who can aid you in contacting the District Office.

Each person who decides to appeal any decision made by the Board with respect to any matter considered at the meeting is advised that person will need a record of the proceedings and that accordingly, the person may need to ensure that a verbatim record of the proceedings is made, including the testimony and evidence upon which such appeal is to be based.

Craig Wrathell, District Manager  
Wrathell, Hunt and Associates, LLC

**LAKEWOOD PARK**  
**COMMUNITY DEVELOPMENT DISTRICT**

**5N**



# Strange Zone, Inc.

# Quotation

260 NW 67th Street #108  
Boca Raton, FL 33487  
Phone: (305) 607-2989

**DATE** October 21, 2020  
**Quotation #** M20-1014  
**Customer ID** LPCDD

*Prepared by:* Stephan

**Prepared For:**

C.O. Daphne Gillyard  
Lakewood Park Community Development District  
2300 Glades Road, Suite 410W  
Boca Raton, Florida 33431  
Phone: (561) 571-0010

Description	AMOUNT
<b>Website creation &amp; development</b> <i>Website will be created using company provided colors, images &amp; logo if available. The website will include the following pages &amp; content: Home page, About page, What is a CDD page, Required reporting information page, FAQs page, News section if desired, Contact page, and Meetings &amp; documents page which include PDF documents of audits, budget, meeting agenda, meeting schedule &amp; minutes from meetings. The website HTML Code will be WCAG 2.0 AA Compliant. <b>Client will be responsible for providing WCAG 2.0 AA Compliant PDF.</b></i>	\$975.00
<b>Website maintenance   For 1 year</b> Please allow up to 48 hours for updates to be posted. <i>Maintenance includes posting of minutes, meeting agendas, audits, scheduled meetings, budgets, general documents, and any other content update needed. Creation of new pages will be a separate fee of \$50/ Page.</i>	\$600.00
<b>Website hosting &amp; Email   For 1 year</b> <i>Hosting service also includes 5 emails address accounts with 2GB of space for each account. Business Email with 50GB of Space \$10/User/Month</i>	Included
<b>Domain Registration (lakewoodparkcdd.net)</b>	\$35.00
<b>SSL Certificates   1 year</b>	\$69.99
<b>TOTAL</b>	<b>\$ 1,679.99</b>

If you have any questions concerning this quotation, Stephan, (305) 607-2989, strangezone@gmail.com

Payment must be received before the start of this agreement.

Date

**THANK YOU FOR YOUR BUSINESS!**

**LAKEWOOD PARK**  
**COMMUNITY DEVELOPMENT DISTRICT**

**50**

Date: October 21, 2020  
Re: Mitigation items for the Lakewood Park CDD website

This proposal is for the Lakewood Park CDD website, which our development and audit team will perform the scope of services outlined below. ADA Site Compliance is a consultancy which provides specific services for the client. Any services outside of the scope below, or separate sites or templates, will require additional evaluations and proposals.

#### **Technological Auditing**

WCAG Standards  
Technological auditing of the agreed upon pages.  
Detailed Reports

#### **Accessibility Policy and Compliance Shield**

Indication to all website visitors that compliance, accessibility, and usability are a priority.  
Provides contact information (phone and/or email) for users who find inaccessible areas of the website.



**Scope of Services Performed by ADA Site Compliance:**

- A. Technological Auditing and Reporting – WCAG Standards
- B. Accessibility Policy and Compliance Shield
- C. Technical Support – Email and Phone

**Compliance Shield, Accessibility Policy and 1 Annual Technological Audit**

\$210 per website (normally \$549) – Annual Pricing

**Lakewood Park CDD Representative**

By: \_\_\_\_\_

Name: \_\_\_\_\_

Its: \_\_\_\_\_

Date: \_\_\_\_\_

**ADA Site Compliance Representative**

By: *Scott Trachtenberg*

Name: Scott Trachtenberg

Its: CEO



# **LAKEWOOD PARK**

**COMMUNITY DEVELOPMENT DISTRICT**

**5P**

**RESOLUTION 2021-12**

**A RESOLUTION OF THE BOARD OF SUPERVISORS OF THE LAKEWOOD PARK COMMUNITY DEVELOPMENT DISTRICT TO DESIGNATE DATE, TIME AND PLACE OF PUBLIC HEARING AND AUTHORIZATION TO PUBLISH NOTICE OF SUCH HEARING FOR THE PURPOSE OF ADOPTING RULES OF PROCEDURE OF THE DISTRICT; AND PROVIDING AN EFFECTIVE DATE.**

**WHEREAS**, the Lakewood Park Community Development District (the "District") is a local unit of special-purpose government created and existing pursuant to Chapter 190, *Florida Statutes*, being situated entirely within Volusia County, Florida; and

**WHEREAS**, the District's Board of Supervisors ("Board") is authorized by Section 190.011(5), *Florida Statutes*, to adopt rules and orders pursuant to Chapter 120, *Florida Statutes*.

**NOW, THEREFORE, BE IT RESOLVED BY THE BOARD OF SUPERVISORS OF THE LAKEWOOD PARK COMMUNITY DEVELOPMENT DISTRICT:**

**SECTION 1.** A Public Hearing will be held to adopt the Rules of Procedure of the District on \_\_\_\_\_, at \_\_\_\_\_ m., at \_\_\_\_\_.

**SECTION 2.** The District Secretary is directed to publish notice of the hearing in accordance with Section 120.54, *Florida Statutes*.

**SECTION 3.** This Resolution shall become effective immediately upon its adoption.

**PASSED AND ADOPTED** this 28<sup>th</sup> day of October, 2020.

**ATTEST:**

**LAKEWOOD PARK COMMUNITY  
DEVELOPMENT DISTRICT**

\_\_\_\_\_  
Secretary/Assistant Secretary

\_\_\_\_\_  
Chair/Vice Chair, Board of Supervisors

**LAKEWOOD PARK**  
**COMMUNITY DEVELOPMENT DISTRICT**

**5PI**

**RULES OF PROCEDURE  
LAKEWOOD PARK COMMUNITY DEVELOPMENT DISTRICT**

**EFFECTIVE AS OF \_\_\_\_\_, 2020**

**TABLE OF CONTENTS**

Rule 1.0	General. ....	2
Rule 1.1	Board of Supervisors; Officers and Voting.....	3
Rule 1.2	District Offices; Public Information and Inspection of Records; Policies; Service Contract Requirements; Financial Disclosure Coordination. ....	7
Rule 1.3	Public Meetings, Hearings, and Workshops. ....	10
Rule 1.4	Internal Controls to Prevent Fraud, Waste and Abuse.....	15
Rule 2.0	Rulemaking Proceedings. ....	16
Rule 3.0	Competitive Purchase.....	22
Rule 3.1	Procedure Under the Consultants' Competitive Negotiations Act.....	27
Rule 3.2	Procedure Regarding Auditor Selection. ....	31
Rule 3.3	Purchase of Insurance.....	36
Rule 3.4	Pre-qualification.....	38
Rule 3.5	Construction Contracts, Not Design-Build.....	43
Rule 3.6	Construction Contracts, Design-Build.....	48
Rule 3.7	Payment and Performance Bonds. ....	53
Rule 3.8	Goods, Supplies, and Materials. ....	54
Rule 3.9	Maintenance Services. ....	58
Rule 3.10	Contractual Services. ....	62
Rule 3.11	Protests with Respect to Proceedings under Rules 3.1, 3.2, 3.3, 3.4, 3.5, 3.6, 3.8, and 3.9. ....	63
Rule 4.0	Effective Date. ....	66



**Rule 1.0      General.**

- (1) The Lakewood Park Community Development District (the “District”) was created pursuant to the provisions of Chapter 190 of the Florida Statutes, and was established to provide for the ownership, operation, maintenance, and provision of various capital facilities and services within its jurisdiction. The purpose of these rules (the “Rules”) is to describe the general operations of the District.
- (2) Definitions located within any section of these Rules shall be applicable within all other sections, unless specifically stated to the contrary.
- (3) Unless specifically permitted by a written agreement with the District, the District does not accept documents filed by electronic mail or facsimile transmission. Filings are only accepted during normal business hours.
- (4) A Rule of the District shall be effective upon adoption by affirmative vote of the District Board. After a Rule becomes effective, it may be repealed or amended only through the rulemaking procedures specified in these Rules. Notwithstanding, the District may immediately suspend the application of a Rule if the District determines that the Rule conflicts with Florida law. In the event that a Rule conflicts with Florida law and its application has not been suspended by the District, such Rule should be interpreted in the manner that best effectuates the intent of the Rule while also complying with Florida law. If the intent of the Rule absolutely cannot be effectuated while complying with Florida law, the Rule shall be automatically suspended.

**Specific Authority:** §§ 190.011(5), 190.011(15), Fla. Stat.

**Law Implemented:** §§ 190.011(5), 190.011(15), Fla. Stat.

**Rule 1.1 Board of Supervisors; Officers and Voting.**

- (1) Board of Supervisors. The Board of Supervisors of the District (the “Board”) shall consist of five (5) members. Members of the Board (“Supervisors”) appointed by ordinance or rule or elected by landowners must be citizens of the United States of America and residents of the State of Florida. Supervisors elected or appointed by the Board to elector seats must be citizens of the United States of America, residents of the State of Florida and of the District and registered to vote with the Supervisor of Elections of the county in which the District is located and for those elected, shall also be qualified to run by the Supervisor of Elections. The Board shall exercise the powers granted to the District under Florida law.
  - (a) Supervisors shall hold office for the term specified by Section 190.006 of the Florida Statutes. If, during the term of office, any Board member(s) vacates their office, the remaining member(s) of the Board shall fill the vacancies by appointment for the remainder of the term(s). If three or more vacancies exist at the same time, a quorum, as defined herein, shall not be required to appoint replacement Board members.
  - (b) Three (3) members of the Board shall constitute a quorum for the purposes of conducting business, exercising powers and all other purposes. A Board member shall be counted toward the quorum if physically present at the meeting, regardless of whether such Board member is prohibited from, or abstains from, participating in discussion or voting on a particular item.
  - (c) Action taken by the Board shall be upon a majority vote of the members present, unless otherwise provided in the Rules or required by law. Subject to Rule 1.3(10), a Board member participating in the Board meeting by teleconference or videoconference shall be entitled to vote and take all other action as though physically present.
  - (d) Unless otherwise provided for by an act of the Board, any one Board member may attend a mediation session on behalf of the Board. Any agreement resulting from such mediation session must be approved pursuant to subsection (1)(c) of this Rule.
- (2) Officers. At the first Board meeting held after each election where the newly elected members take office, the Board shall select a Chairperson, Vice-Chairperson, Secretary, Assistant Secretary, and Treasurer.
  - (a) The Chairperson must be a member of the Board. If the Chairperson resigns from that office or ceases to be a member of the Board, the Board shall select a Chairperson. The Chairperson serves at the pleasure of the

Board. The Chairperson shall be authorized to execute resolutions and contracts on the District's behalf. The Chairperson shall convene and conduct all meetings of the Board. In the event the Chairperson is unable to attend a meeting, the Vice-Chairperson shall convene and conduct the meeting. The Chairperson or Vice-Chairperson may delegate the responsibility of conducting the meeting to the District's manager ("District Manager") or District Counsel, in whole or in part.

- (b) The Vice-Chairperson shall be a member of the Board and shall have such duties and responsibilities as specifically designated by the Board from time to time. The Vice-Chairperson has the authority to execute resolutions and contracts on the District's behalf in the absence of the Chairperson. If the Vice-Chairperson resigns from office or ceases to be a member of the Board, the Board shall select a Vice-Chairperson. The Vice-Chairperson serves at the pleasure of the Board.
- (c) The Secretary of the Board serves at the pleasure of the Board and need not be a member of the Board. The Secretary shall be responsible for maintaining the minutes of Board meetings and may have other duties assigned by the Board from time to time. An employee of the District Manager may serve as Secretary. The Secretary shall be bonded by a reputable and qualified bonding company in at least the amount of one million dollars (\$1,000,000), or have in place a fidelity bond, employee theft insurance policy, or a comparable product in at least the amount of one million dollars (\$1,000,000) that names the District as an additional insured.
- (d) The Treasurer need not be a member of the Board but must be a resident of the State of Florida. The Treasurer shall perform duties described in Section 190.007(2) and (3) of the Florida Statutes, as well as those assigned by the Board from time to time. The Treasurer shall serve at the pleasure of the Board. The Treasurer shall either be bonded by a reputable and qualified bonding company in at least the amount of one million dollars (\$1,000,000), or have in place a fidelity bond, employee theft insurance policy, or a comparable product in at least the amount of one million dollars (\$1,000,000) that names the District as an additional insured.
- (e) In the event that both the Chairperson and Vice-Chairperson are absent from a Board meeting and a quorum is present, the Board may designate one of its members or a member of District staff to convene and conduct the meeting. In such circumstances, any of the Board members present are authorized to execute agreements, resolutions, and other documents approved by the Board at such meeting. In the event that the

Chairperson and Vice-Chairperson are both unavailable to execute a document previously approved by the Board, the Secretary or any Assistant Secretary may execute such document.

- (f) The Board may assign additional duties to District officers from time to time, which include, but are not limited to, executing documents on behalf of the District.
  - (g) The Chairperson, Vice-Chairperson, and any other person authorized by District Resolution may sign checks and warrants for the District, countersigned by the Treasurer or other persons authorized by the Board.
- (3) Committees. The Board may establish committees of the Board, either on a permanent or temporary basis, to perform specifically designated functions. Committees may include individuals who are not members of the Board. Such functions may include, but are not limited to, review of bids, proposals, and qualifications, contract negotiations, personnel matters, and budget preparation.
- (4) Record Book. The Board shall keep a permanent record book entitled "Record of Proceedings," in which shall be recorded minutes of all meetings, resolutions, proceedings, certificates, and corporate acts. The Records of Proceedings shall be located at a District office and shall be available for inspection by the public.
- (5) Meetings. For each fiscal year, the Board shall establish a schedule of regular meetings, which shall be published in a newspaper of general circulation in the county in which the District is located and filed with the local general-purpose governments within whose boundaries the District is located. All meetings of the Board and Committees serving an advisory function shall be open to the public in accord with the provisions of Chapter 286 of the Florida Statutes.
- (6) Voting Conflict of Interest. The Board shall comply with Section 112.3143 of the Florida Statutes, so as to ensure the proper disclosure of conflicts of interest on matters coming before the Board for a vote. For the purposes of this section, "voting conflict of interest" shall be governed by the Florida Constitution and Chapters 112 and 190 of the Florida Statutes, as amended from time to time. Generally, a voting conflict exists when a Board member is called upon to vote on an item which would inure to the Board member's special private gain or loss or the Board member knows would inure to the special private gain or loss of a principal by whom the Board member is retained, the parent organization or subsidiary of a corporate principal, a business associate, or a relative including only a father, mother, son, daughter, husband, wife, brother, sister, father-in-law, mother-in-law, son-in-law, and daughter-in-law.

- (a) When a Board member knows the member has a conflict of interest on a matter coming before the Board, the member should notify the Board's Secretary prior to participating in any discussion with the Board on the matter. The member shall publicly announce the conflict of interest at the meeting. This announcement shall appear in the minutes.

If the Board member was elected at a landowner's election or appointed to fill a vacancy of a seat last filled at a landowner's election, the Board member may vote or abstain from voting on the matter at issue. If the Board member was elected by electors residing within the District, the Board member is prohibited from voting on the matter at issue. In the event that the Board member intends to abstain or is prohibited from voting, such Board member shall not participate in the discussion on the item subject to the vote.

The Board's Secretary shall prepare a Memorandum of Voting Conflict (Form 8B) which shall then be signed by the Board member, filed with the Board's Secretary, and provided for attachment to the minutes of the meeting within fifteen (15) days of the meeting.

- (b) If a Board member inadvertently votes on a matter and later learns he or she has a conflict on the matter, the member shall immediately notify the Board's Secretary. Within fifteen (15) days of the notification, the member shall file the appropriate Memorandum of Voting Conflict, which will be attached to the minutes of the Board meeting during which the vote on the matter occurred. The Memorandum of Voting Conflict shall immediately be provided to other Board members and shall be read publicly at the next meeting held subsequent to the filing of the Memorandum of Voting Conflict. The Board member's vote is unaffected by this filing.
- (c) It is not a conflict of interest for a Board member, the District Manager, or an employee of the District to be a stockholder, officer or employee of a landowner or of an entity affiliated with a landowner.
- (d) In the event that a Board member elected at a landowner's election or appointed to fill a vacancy of a seat last filled at a landowner's election, has a continuing conflict of interest, such Board member is permitted to file a Memorandum of Voting Conflict at any time in which it shall state the nature of the continuing conflict. Only one such continuing Memorandum of Voting Conflict shall be required to be filed for each term the Board member is in office.

**Specific Authority:** §§ 190.011(5), 190.011(15), Fla. Stat.

**Law Implemented:** §§ 112.3143, 190.006, 190.007, Fla. Stat.

**Rule 1.2 District Offices; Public Information and Inspection of Records; Policies; Service Contract Requirements; Financial Disclosure Coordination.**

- (1) District Offices. Unless otherwise designated by the Board, the official District office shall be the District Manager's office identified by the District Manager. If the District Manager's office is not located within the county in which the District is located, the Board shall designate a local records office within such county which shall at a minimum contain, but not be limited to, the following documents:
- (a) Agenda packages for prior 24 months and next meeting;
  - (b) Official minutes of meetings, including adopted resolutions of the Board;
  - (c) Names and addresses of current Board members and District Manager, unless such addresses are protected from disclosure by law;
  - (d) Adopted engineer's reports;
  - (e) Adopted assessment methodologies/reports;
  - (f) Adopted disclosure of public financing;
  - (g) Limited Offering Memorandum for each financing undertaken by the District;
  - (h) Proceedings, certificates, bonds given by all employees, and any and all corporate acts;
  - (i) District policies and rules;
  - (j) Fiscal year end audits; and
  - (k) Adopted budget for the current fiscal year.
- The District Manager shall ensure that each District records office contains the documents required by Florida law.
- (2) Public Records. District public records include all documents, papers, letters, maps, books, tapes, photographs, films, sound recordings, data processing software, or other material, regardless of the physical form, characteristics, or means of transmission, made or received in connection with the transaction of official business of the District. All District public records not otherwise restricted by law may be copied or inspected at the District Manager's office during regular business hours. Certain District records can also be inspected and copied at the District's local records office during regular business hours. All written public records requests shall be directed to the Secretary who by these rules is

appointed as the District's records custodian. Regardless of the form of the request, any Board member or staff member who receives a public records request shall immediately forward or communicate such request to the Secretary for coordination of a prompt response. The Secretary, after consulting with District Counsel as to the applicability of any exceptions under the public records laws, shall be responsible for responding to the public records request. At no time can the District be required to create records or summaries of records, or prepare opinions regarding District policies, in response to a public records request.

- (3) Service Contracts. Any contract for services, regardless of cost, shall include provisions required by law that require the contractor to comply with public records laws. The District Manager shall be responsible for initially enforcing all contract provisions related to a contractor's duty to comply with public records laws.
  
- (4) Fees; Copies. Copies of public records shall be made available to the requesting person at a charge of \$0.15 per page for one-sided copies and \$0.20 per page for two-sided copies if not more than 8 ½ by 14 inches. For copies of public records in excess of the sizes listed in this section and for outside duplication services, the charge shall be equal to the actual cost of reproduction. Certified copies of public records shall be made available at a charge of one dollar (\$1.00) per page. If the nature or volume of records requested requires extensive use of information technology resources or extensive clerical or supervisory assistance, the District may charge, in addition to the duplication charge, a special service charge that is based on the cost the District incurs to produce the records requested. This charge may include, but is not limited to, the cost of information technology resource, employee labor, and fees charged to the District by consultants employed in fulfilling the request. In cases where the special service charge is based in whole or in part on the costs incurred by the District due to employee labor, consultant fees, or other forms of labor, those portions of the charge shall be calculated based on the lowest labor cost of the individual(s) who is/are qualified to perform the labor, taking into account the nature or volume of the public records to be inspected or copied. The charge may include the labor costs of supervisory and/or clerical staff whose assistance is required to complete the records request, in accordance with Florida law. For purposes of this Rule, the word "extensive" shall mean that it will take more than 15 minutes to locate, review for confidential information, copy and re-file the requested material. In cases where extensive personnel time is determined by the District to be necessary to safeguard original records being inspected, the special service charge provided for in this section shall apply. If the total fees, including but not limited to special service charges, are anticipated to exceed twenty-five dollars (\$25.00), then, prior to commencing work on the request, the District will inform the person making the public records request of the estimated cost, with the

understanding that the final cost may vary from that estimate. If the person making the public records request decides to proceed with the request, payment of the estimated cost is required in advance. Should the person fail to pay the estimate, the District is under no duty to produce the requested records. After the request has been fulfilled, additional payments or credits may be due. The District is under no duty to produce records in response to future records requests if the person making the request owes the District for past unpaid duplication charges, special service charges, or other required payments or credits.

- (5) Records Retention. The Secretary of the District shall be responsible for retaining the District's records in accordance with applicable Florida law.
- (6) Policies. The Board may adopt policies related to the conduct of its business and the provision of services either by resolution or motion.
- (7) Financial Disclosure Coordination. Unless specifically designated by Board resolution otherwise, the Secretary shall serve as the Financial Disclosure Coordinator ("Coordinator") for the District as required by the Florida Commission on Ethics ("Commission"). The Coordinator shall create, maintain and update a list of the names, e-mail addresses, physical addresses, and names of the agency of, and the office or position held by, all Supervisors and other persons required by Florida law to file a statement of financial interest due to his or her affiliation with the District ("Reporting Individual"). The Coordinator shall provide this list to the Commission by February 1 of each year, which list shall be current as of December 31 of the prior year. Each Supervisor and Reporting Individual shall promptly notify the Coordinator in writing if there are any changes to such person's name, e-mail address, or physical address. Each Supervisor and Reporting Individual shall promptly notify the Commission in the manner prescribed by the Commission if there are any changes to such person's e-mail address.

**Specific Authority:** §§ 190.011(5), 190.011(15), Fla. Stat.

**Law Implemented:** §§ 112.31446(3), 112.3145(8)(a)1., 119.07, 119.0701, 190.006, Fla. Stat.



**Rule 1.3 Public Meetings, Hearings, and Workshops.**

- (1) Notice. Except in emergencies, or as otherwise required by statute or these Rules, at least seven (7) days public notice shall be given of any public meeting, hearing or workshop of the Board. Public notice shall be given by publication in a newspaper of general circulation in the District and in the county in which the District is located. "General circulation" means a publication that is printed and published at least once a week for the preceding year, offering at least 25% of its words in the English language, qualifies as a periodicals material for postal purposes in the county in which the District is located, is for sale to the public generally, is available to the public generally for the publication of official or other notices, and is customarily containing information of a public character or of interest or of value to the residents or owners of property in the county where published, or of interest or of value to the general public. The annual meeting notice required to be published by Section 189.015 of the Florida Statutes, shall be published in a newspaper not of limited subject matter, which is published at least five days a week, unless the only newspaper in the county is published less than five days a week. Each Notice shall state, as applicable:
- (a) The date, time and place of the meeting, hearing or workshop;
  - (b) A brief description of the nature, subjects, and purposes of the meeting, hearing, or workshop;
  - (c) The District office address for the submission of requests for copies of the agenda, as well as a contact name and telephone number for verbal requests for copies of the agenda; and
  - (d) The following or substantially similar language: "Pursuant to provisions of the Americans with Disabilities Act, any person requiring special accommodations to participate in this meeting/hearing/workshop is asked to advise the District Office at least forty-eight (48) hours before the meeting/hearing/workshop by contacting the District Manager at (561) 571-0010. If you are hearing or speech impaired, please contact the Florida Relay Service at 1 (800) 955-8770 or 1 (800) 955-8771, who can aid you in contacting the District Office."
  - (e) The following or substantially similar language: "A person who decides to appeal any decision made at the meeting/hearing/workshop with respect to any matter considered at the meeting/hearing/workshop is advised that person will need a record of the proceedings and that accordingly, the person may need to ensure that a verbatim record of the proceedings is made including the testimony and evidence upon which the appeal is to be based."

- (f) The following or substantially similar language: “The meeting [or hearing or workshop] may be continued in progress without additional notice to a time, date, and location stated on the record.”
- (2) Mistake. In the event that a meeting is held under the incorrect assumption that notice required by law and these Rules has been given, the Board at its next properly noticed meeting shall cure such defect by considering the agenda items from the prior meeting individually and anew.
- (3) Agenda. The District Manager, under the guidance of District Counsel and the Chairperson or Vice-Chairperson, shall prepare an agenda of the meeting/hearing/workshop. The agenda and any meeting materials available in an electronic format, excluding any confidential and any confidential and exempt information, shall be available to the public at least seven days before the meeting/hearing/workshop, except in an emergency. Meeting materials shall be defined as, and limited to, the agenda, meeting minutes, resolutions, and agreements of the District that District staff deems necessary for Board approval. Inclusion of additional materials for Board consideration other than those defined herein as “meeting materials” shall not convert such materials into “meeting materials.” For good cause, the agenda may be changed after it is first made available for distribution, and additional materials may be added or provided under separate cover at the meeting. The requirement of good cause shall be liberally construed to allow the District to efficiently conduct business and to avoid the expenses associated with special meetings.

The District may, but is not required to, use the following format in preparing its agenda for its regular meetings:

- Call to order
- Roll call
- Public comment
- Organizational matters
- Review of minutes
- Specific items of old business
- Specific items of new business
- Staff reports
  - (a) District Counsel
  - (b) District Engineer
  - (c) District Manager
    - 1. Financial Report
    - 2. Approval of Expenditures
- Supervisor’s requests and comments
- Public comment
- Adjournment

- (4) Minutes. The Secretary shall be responsible for preparing and keeping the minutes of each meeting of the Board. Minutes shall be corrected and approved by the Board at a subsequent meeting. The Secretary may work with other staff members in preparing draft minutes for the Board's consideration.
- (5) Special Requests. Persons wishing to receive, by mail, notices or agendas of meetings, may so advise the District Manager or Secretary at the District Office. Such persons shall furnish a mailing address in writing and shall be required to pre-pay the cost of the copying and postage.
- (6) Emergency Meetings. The Chairperson, or Vice-Chairperson if the Chairperson is unavailable, upon consultation with the District Manager and District Counsel, if available, may convene an emergency meeting of the Board without first having complied with sections (1) and (3) of this Rule, to act on emergency matters that may affect the public health, safety, or welfare. Whenever possible, the District Manager shall make reasonable efforts to provide public notice and notify all Board members of an emergency meeting twenty-four (24) hours in advance. Reasonable efforts may include telephone notification. Notice of the emergency meeting must be provided both before and after the meeting on the District's website, if it has one. Whenever an emergency meeting is called, the District Manager shall be responsible for notifying at least one newspaper of general circulation in the District. After an emergency meeting, the Board shall publish in a newspaper of general circulation in the District, the time, date and place of the emergency meeting, the reasons why an emergency meeting was necessary, and a description of the action taken. Actions taken at an emergency meeting may be ratified by the Board at a regularly noticed meeting subsequently held.
- (7) Public Comment. The Board shall set aside a reasonable amount of time at each meeting for public comment and members of the public shall be permitted to provide comment on any proposition before the Board. The portion of the meeting generally reserved for public comment shall be identified in the agenda. Policies governing public comment may be adopted by the Board in accordance with Florida law.
- (8) Budget Hearing. Notice of hearing on the annual budget(s) shall be in accord with Section 190.008 of the Florida Statutes. Once adopted in accord with Section 190.008 of the Florida Statutes, the annual budget(s) may be amended from time to time by action of the Board. Approval of invoices by the Board in excess of the funds allocated to a particular budgeted line item shall serve to amend the budgeted line item.
- (9) Public Hearings. Notice of required public hearings shall contain the information required by applicable Florida law and by these Rules applicable to meeting notices and shall be mailed and published as required by Florida law. The District Manager shall ensure that all such notices, whether mailed or published,

contain the information required by Florida law and these Rules and are mailed and published as required by Florida law. Public hearings may be held during Board meetings when the agenda includes such public hearing.

- (10) Participation by Teleconference/Videoconference. District staff may participate in Board meetings by teleconference or videoconference. Board members may also participate in Board meetings by teleconference or videoconference if in the good judgment of the Board extraordinary circumstances exist; provided however, at least three Board members must be physically present at the meeting location to establish a quorum. Such extraordinary circumstances shall be presumed when a Board member participates by teleconference or videoconference, unless a majority of the Board members physically present determines that extraordinary circumstances do not exist.
- (11) Board Authorization. The District has not adopted Robert's Rules of Order. For each agenda item, there shall be discussion permitted among the Board members during the meeting. Unless such procedure is waived by the Board, approval or disapproval of resolutions and other proposed Board actions shall be in the form of a motion by one Board member, a second by another Board member, and an affirmative vote by the majority of the Board members present. Any Board member, including the Chairperson, can make or second a motion.
- (12) Continuances. Any meeting or public hearing of the Board may be continued without re-notice or re-advertising provided that:
  - (a) The Board identifies on the record at the original meeting a reasonable need for a continuance;
  - (b) The continuance is to a specified date, time, and location publicly announced at the original meeting; and
  - (c) The public notice for the original meeting states that the meeting may be continued to a date and time and states that the date, time, and location of any continuance shall be publicly announced at the original meeting and posted at the District Office immediately following the original meeting.
- (13) Attorney-Client Sessions. An Attorney-Client Session is permitted when the District's attorneys deem it necessary to meet in private with the Board to discuss pending litigation to which the District is a party before a court or administrative agency or as may be authorized by law. The District's attorney must request such session at a public meeting. Prior to holding the Attorney-Client Session, the District must give reasonable public notice of the time and date of the session and the names of the persons anticipated to attend the session. The session must commence at an open meeting in which the

Chairperson or Vice-Chairperson announces the commencement of the session, the estimated length of the session, and the names of the persons who will be attending the session. The discussion during the session is confined to settlement negotiations or strategy related to litigation expenses or as may be authorized by law. Only the Board, the District's attorneys (including outside counsel), the District Manager, and the court reporter may attend an Attorney-Client Session. During the session, no votes may be taken and no final decisions concerning settlement can be made. Upon the conclusion of the session, the public meeting is reopened, and the Chairperson or Vice-Chairperson must announce that the session has concluded. The session must be transcribed by a court-reporter and the transcript of the session filed with the District Secretary within a reasonable time after the session. The transcript shall not be available for public inspection until after the conclusion of the litigation.

- (14) Security and Firesafety Board Discussions. Portions of a meeting which relate to or would reveal a security or firesafety system plan or portion thereof made confidential and exempt by section 119.071(3)(a), Florida Statutes, are exempt from the public meeting requirements and other requirements of section 286.011, Florida Statutes, and section 24(b), Article 1 of the State Constitution. Should the Board wish to discuss such matters, members of the public shall be required to leave the meeting room during such discussion. Any records of the Board's discussion of such matters, including recordings or minutes, shall be maintained as confidential and exempt records in accordance with Florida law.

**Specific Authority:** §§ 190.011(5), 190.011(15), Fla. Stat.

**Law Implemented:** §§ 189.069(2)(a)16, 190.006, 190.007, 190.008, 286.0105, 286.011, 286.0113, 286.0114, Fla. Stat.

**Rule 1.4 Internal Controls to Prevent Fraud, Waste and Abuse**

- (1) Internal Controls. The District shall establish and maintain internal controls designed to:
- (a) Prevent and detect “fraud,” “waste” and “abuse” as those terms are defined in section 11.45(1), Florida Statutes; and
  - (b) Promote and encourage compliance with applicable laws, rules contracts, grant agreements, and best practices; and
  - (c) Support economical and efficient operations; and
  - (d) Ensure reliability of financial records and reports; and
  - (e) Safeguard assets.
- (2) Adoption. The internal controls to prevent fraud, waste and abuse shall be adopted and amended by the District in the same manner as District policies.

**Specific Authority: §§ 190.011(5), 190.011(15), Fla. Stat.**

**Law Implemented: § 218.33(3), Fla. Stat.**

**Rule 2.0 Rulemaking Proceedings.**

- (1) Commencement of Proceedings. Proceedings held for adoption, amendment, or repeal of a District rule shall be conducted according to these Rules. Rulemaking proceedings shall be deemed to have been initiated upon publication of notice by the District. A “rule” is a District statement of general applicability that implements, interprets, or prescribes law or policy, or describes the procedure or practice requirements of the District (“Rule”). Nothing herein shall be construed as requiring the District to consider or adopt rules unless required by Chapter 190 of the Florida Statutes. Policies adopted by the District which do not consist of rates, fees, rentals or other monetary charges may be, but are not required to be, implemented through rulemaking proceedings.
- (2) Notice of Rule Development.
  - (a) Except when the intended action is the repeal of a Rule, the District shall provide notice of the development of a proposed rule by publication of a Notice of Rule Development in a newspaper of general circulation in the District before providing notice of a proposed rule as required by section (3) of this Rule. Consequently, the Notice of Rule Development shall be published at least twenty-nine (29) days prior to the public hearing on the proposed Rule. The Notice of Rule Development shall indicate the subject area to be addressed by rule development, provide a short, plain explanation of the purpose and effect of the proposed rule, cite the specific legal authority for the proposed rule, and include a statement of how a person may promptly obtain, without cost, a copy of any preliminary draft, if available.
  - (b) All rules as drafted shall be consistent with Sections 120.54(1)(g) and 120.54(2)(b) of the Florida Statutes.
- (3) Notice of Proceedings and Proposed Rules.
  - (a) Prior to the adoption, amendment, or repeal of any rule other than an emergency rule, the District shall give notice of its intended action, setting forth a short, plain explanation of the purpose and effect of the proposed action, a reference to the specific rulemaking authority pursuant to which the rule is adopted, and a reference to the section or subsection of the Florida Statutes being implemented, interpreted, or made specific. The notice shall include a summary of the District’s statement of the estimated regulatory costs, if one has been prepared, based on the factors set forth in Section 120.541(2) of the Florida Statutes, and a statement that any person who wishes to provide the District with a lower cost regulatory alternative as provided by Section 120.541(1), must do so in writing within twenty-one (21) days after

publication of the notice. The notice shall additionally include a statement that any affected person may request a public hearing by submitting a written request within twenty-one (21) days after the date of publication of the notice. Except when intended action is the repeal of a rule, the notice shall include a reference to both the date on which and the place where the Notice of Rule Development required by section (2) of this Rule appeared.

- (b) The notice shall be published in a newspaper of general circulation in the District and each county in which the District is located not less than twenty-eight (28) days prior to the intended action. The proposed rule shall be available for inspection and copying by the public at the time of the publication of notice.
  - (c) The notice shall be mailed to all persons named in the proposed rule and to all persons who, at least fourteen (14) days prior to such mailing, have made requests of the District for advance notice of its rulemaking proceedings. Any person may file a written request with the District Manager to receive notice by mail of District proceedings to adopt, amend, or repeal a rule. Such persons must furnish a mailing address and may be required to pay the cost of copying and mailing.
- (4) Rule Development Workshops. Whenever requested in writing by any affected person, the District must either conduct a rule development workshop prior to proposing rules for adoption or the Chairperson must explain in writing why a workshop is unnecessary. The District may initiate a rule development workshop but is not required to do so.
- (5) Petitions to Initiate Rulemaking. All Petitions to Initiate Rulemaking proceedings must contain the name, address, and telephone number of the petitioner, the specific action requested, the specific reason for adoption, amendment, or repeal, the date submitted, the text of the proposed rule, and the facts showing that the petitioner is regulated by the District or has a substantial interest in the rulemaking. Not later than sixty (60) calendar days following the date of filing a petition, the Board shall initiate rulemaking proceedings or deny the petition with a written statement of its reasons for the denial. If the petition is directed to an existing policy that the District has not formally adopted as a rule, the District may, in its discretion, notice and hold a public hearing on the petition to consider the comments of the public directed to the policy, its scope and application, and to consider whether the public interest is served adequately by the application of the policy on a case-by-case basis, as contrasted with its formal adoption as a rule. However, this section shall not be construed as requiring the District to adopt a rule to replace a policy.



- (6) Rulemaking Materials. After the publication of the notice referenced in section (3) of this Rule, the Board shall make available for public inspection and shall provide, upon request and payment of the cost of copies, the following materials:
- (a) The text of the proposed rule, or any amendment or repeal of any existing rules;
  - (b) A detailed written statement of the facts and circumstances justifying the proposed rule;
  - (c) A copy of the statement of estimated regulatory costs if required by Section 120.541 of the Florida Statutes; and
  - (d) The published notice.
- (7) Hearing. The District may, or, upon the written request of any affected person received within twenty-one (21) days after the date of publication of the notice described in section (3) of this Rule, shall, provide a public hearing for the presentation of evidence, argument, and oral statements, within the reasonable conditions and limitations imposed by the District to avoid duplication, irrelevant comments, unnecessary delay, or disruption of the proceedings. The District shall publish notice of the public hearing in a newspaper of general circulation within the District either in the text of the notice described in section (3) of this Rule or in a separate publication at least seven (7) days before the scheduled public hearing. The notice shall specify the date, time, and location of the public hearing, and the name, address, and telephone number of the District contact person who can provide information about the public hearing. Written statements may be submitted by any person prior to or at the public hearing. All timely submitted written statements shall be considered by the District and made part of the rulemaking record.
- (8) Emergency Rule Adoption. The Board may adopt an emergency rule if it finds that immediate danger to the public health, safety, or welfare exists which requires immediate action. Prior to the adoption of an emergency rule, the District Manager shall make reasonable efforts to notify a newspaper of general circulation in the District. Notice of emergency rules shall be published as soon as possible in a newspaper of general circulation in the District. The District may use any procedure which is fair under the circumstances in the adoption of an emergency rule as long as it protects the public interest as determined by the District and otherwise complies with these provisions.
- (9) Negotiated Rulemaking. The District may use negotiated rulemaking in developing and adopting rules pursuant to Section 120.54(2)(d) of the Florida

Statutes, except that any notices required under Section 120.54(2)(d) of the Florida Statutes, may be published in a newspaper of general circulation in the county in which the District is located.

- (10) Rulemaking Record. In all rulemaking proceedings, the District shall compile and maintain a rulemaking record. The record shall include, if applicable:
- (a) The texts of the proposed rule and the adopted rule;
  - (b) All notices given for a proposed rule;
  - (c) Any statement of estimated regulatory costs for the rule;
  - (d) A written summary of hearings, if any, on the proposed rule;
  - (e) All written comments received by the District and responses to those written comments; and
  - (f) All notices and findings pertaining to an emergency rule.
- (11) Petitions to Challenge Existing Rules.
- (a) Any person substantially affected by a rule may seek an administrative determination of the invalidity of the rule on the ground that the rule is an invalid exercise of the District's authority.
  - (b) The petition seeking an administrative determination must state with particularity the provisions alleged to be invalid with sufficient explanation of the facts or grounds for the alleged invalidity and facts sufficient to show that the person challenging a rule is substantially affected by it.
  - (c) The petition shall be filed with the District. Within 10 days after receiving the petition, the Chairperson shall, if the petition complies with the requirements of subsection (b) of this section, designate any member of the Board (including the Chairperson), District Manager, District Counsel, or other person as a hearing officer who shall conduct a hearing within 30 days thereafter, unless the petition is withdrawn or a continuance is granted by agreement of the parties. The failure of the District to follow the applicable rulemaking procedures or requirements in this Rule shall be presumed to be material; however, the District may rebut this presumption by showing that the substantial interests of the petitioner and the fairness of the proceedings have not been impaired.

- (d) Within 30 days after the hearing, the hearing officer shall render a decision and state the reasons therefor in writing.
  - (e) Hearings held under this section shall be de novo in nature. The petitioner has a burden of proving by a preponderance of the evidence that the existing rule is an invalid exercise of District authority as to the objections raised. The hearing officer may:
    - (i) Administer oaths and affirmations;
    - (ii) Rule upon offers of proof and receive relevant evidence;
    - (iii) Regulate the course of the hearing, including any pre-hearing matters;
    - (iv) Enter orders; and
    - (v) Make or receive offers of settlement, stipulation, and adjustment.
  - (f) The petitioner and the District shall be adverse parties. Other substantially affected persons may join the proceedings as intervenors on appropriate terms which shall not unduly delay the proceedings.
- (12) Variations and Waivers. A “variance” means a decision by the District to grant a modification to all or part of the literal requirements of a rule to a person who is subject to the rule. A “waiver” means a decision by the District not to apply all or part of a rule to a person who is subject to the rule. Variations and waivers from District rules may be granted subject to the following:
- (a) Variations and waivers shall be granted when the person subject to the rule demonstrates that the purpose of the underlying statute will be or has been achieved by other means by the person, and when application of the rule would create a substantial hardship or would violate principles of fairness. For purposes of this section, "substantial hardship" means a demonstrated economic, technological, legal, or other type of hardship to the person requesting the variance or waiver. For purposes of this section, "principles of fairness" are violated when the literal application of a rule affects a particular person in a manner significantly different from the way it affects other similarly situated persons who are subject to the rule.
  - (b) A person who is subject to regulation by a District Rule may file a petition with the District, requesting a variance or waiver from the District’s Rule. Each petition shall specify:

- (i) The rule from which a variance or waiver is requested;
  - (ii) The type of action requested;
  - (iii) The specific facts that would justify a waiver or variance for the petitioner; and
  - (iv) The reason why the variance or the waiver requested would serve the purposes of the underlying statute.
- (c) The District shall review the petition and may request only that information needed to clarify the petition or to answer new questions raised by or directly related to the petition. If the petitioner asserts that any request for additional information is not authorized by law or by Rule of the District, the District shall proceed, at the petitioner's written request, to process the petition.
- (d) The Board shall grant or deny a petition for variance or waiver and shall announce such disposition at a publicly held meeting of the Board, within ninety (90) days after receipt of the original petition, the last item of timely requested additional material, or the petitioner's written request to finish processing the petition. The District's statement granting or denying the petition shall contain a statement of the relevant facts and reasons supporting the District's action.
- (13) Rates, Fees, Rentals and Other Charges. All rates, fees, rentals, or other charges shall be subject to rulemaking proceedings. Policies adopted by the District which do not consist of rates, fees, rentals or other charges may be, but are not required to be, implemented through rulemaking proceedings.

**Specific Authority:** §§ 190.011(5), 190.011(15), 190.035, Fla. Stat.

**Law Implemented:** §§ 190.011(5), 190.035(2), Fla. Stat.

**Rule 3.0 Competitive Purchase.**

- (1) Purpose and Scope. In order to comply with Sections 190.033(1) through (3), 287.055 and 287.017 of the Florida Statutes, the following provisions shall apply to the purchase of Professional Services, insurance, construction contracts, design-build services, goods, supplies, and materials, Contractual Services, and maintenance services.
- (2) Board Authorization. Except in cases of an Emergency Purchase, a competitive purchase governed by these Rules shall only be undertaken after authorization by the Board.
- (3) Definitions.
  - (a) “Competitive Solicitation” means a formal, advertised procurement process, other than an Invitation to Bid, Request for Proposals, or Invitation to Negotiate, approved by the Board to purchase commodities and/or services which affords vendors fair treatment in the competition for award of a District purchase contract.
  - (b) “Continuing Contract” means a contract for Professional Services entered into in accordance with Section 287.055 of the Florida Statutes, between the District and a firm, whereby the firm provides Professional Services to the District for projects in which the costs do not exceed two million dollars (\$2,000,000), for a study activity when the fee for such Professional Services to the District does not exceed two hundred thousand dollars (\$200,000), or for work of a specified nature as outlined in the contract with the District, with no time limitation except that the contract must provide a termination clause (for example, a contract for general District engineering services). Firms providing Professional Services under Continuing Contracts shall not be required to bid against one another.
  - (c) “Contractual Service” means the rendering by a contractor of its time and effort rather than the furnishing of specific commodities. The term applies only to those services rendered by individuals and firms who are independent contractors. Contractual Services do not include auditing services, Maintenance Services, or Professional Services as defined in Section 287.055(2)(a) of the Florida Statutes, and these Rules. Contractual Services also do not include any contract for the furnishing of labor or materials for the construction, renovation, repair, modification, or demolition of any facility, building, portion of building, utility, park, parking lot, or structure or other improvement to real property entered into pursuant to Chapter 255 of the Florida Statutes, and Rules 3.5 or 3.6.

- (d) “Design-Build Contract” means a single contract with a Design-Build Firm for the design and construction of a public construction project.
- (e) “Design-Build Firm” means a partnership, corporation or other legal entity that:
  - (i) Is certified under Section 489.119 of the Florida Statutes, to engage in contracting through a certified or registered general contractor or a certified or registered building contractor as the qualifying agent; or
  - (ii) Is certified under Section 471.023 of the Florida Statutes, to practice or to offer to practice engineering; certified under Section 481.219 of the Florida Statutes, to practice or to offer to practice architecture; or certified under Section 481.319 of the Florida Statutes, to practice or to offer to practice landscape architecture.
- (f) “Design Criteria Package” means concise, performance-oriented drawings or specifications for a public construction project. The purpose of the Design Criteria Package is to furnish sufficient information to permit Design-Build Firms to prepare a bid or a response to the District’s Request for Proposals, or to permit the District to enter into a negotiated Design-Build Contract. The Design Criteria Package must specify performance-based criteria for the public construction project, including the legal description of the site, survey information concerning the site, interior space requirements, material quality standards, schematic layouts and conceptual design criteria of the project, cost or budget estimates, design and construction schedules, site development requirements, provisions for utilities, stormwater retention and disposal, and parking requirements applicable to the project. Design Criteria Packages shall require firms to submit information regarding the qualifications, availability, and past work of the firms, including the partners and members thereof.
- (g) “Design Criteria Professional” means a firm who holds a current certificate of registration under Chapter 481 of the Florida Statutes, to practice architecture or landscape architecture, or a firm who holds a current certificate as a registered engineer under Chapter 471 of the Florida Statutes, to practice engineering, and who is employed by or under contract to the District to provide professional architect services, landscape architect services, or engineering services in connection with the preparation of the Design Criteria Package.

- (h) “Emergency Purchase” means a purchase necessitated by a sudden unexpected turn of events (for example, acts of God, riot, fires, floods, hurricanes, accidents, or any circumstances or cause beyond the control of the Board in the normal conduct of its business), where the Board finds that the delay incident to competitive purchase would be detrimental to the interests of the District. This includes, but is not limited to, instances where the time to competitively award the project will jeopardize the funding for the project, will materially increase the cost of the project, or will create an undue hardship on the public health, safety, or welfare.
- (i) “Invitation to Bid” is a written solicitation for sealed bids with the title, date, and hour of the public bid opening designated specifically and defining the commodity or service involved. It includes printed instructions prescribing conditions for bidding, qualification, evaluation criteria, and provides for a manual signature of an authorized representative. It may include one or more bid alternates.
- (j) “Invitation to Negotiate” means a written solicitation for competitive sealed replies to select one or more vendors with which to commence negotiations for the procurement of commodities or services.
- (k) “Negotiate” means to conduct legitimate, arm’s length discussions and conferences to reach an agreement on a term or price.
- (l) “Professional Services” means those services within the scope of the practice of architecture, professional engineering, landscape architecture, or registered surveying and mapping, as defined by the laws of Florida, or those services performed by any architect, professional engineer, landscape architect, or registered surveyor and mapper, in connection with the firm's or individual's professional employment or practice.
- (m) “Proposal (or Reply or Response) Most Advantageous to the District” means, as determined in the sole discretion of the Board, the proposal, reply, or response that is:
  - (i) Submitted by a person or firm capable and qualified in all respects to perform fully the contract requirements, who has the integrity and reliability to assure good faith performance;
  - (ii) The most responsive to the Request for Proposals, Invitation to Negotiate, or Competitive Solicitation as determined by the Board; and

- (iii) For a cost to the District deemed by the Board to be reasonable.
- (n) “Purchase” means acquisition by sale, rent, lease, lease/purchase, or installment sale. It does not include transfer, sale, or exchange of goods, supplies, or materials between the District and any federal, state, regional or local governmental entity or political subdivision of the State of Florida.
- (o) “Request for Proposals” or “RFP” is a written solicitation for sealed proposals with the title, date, and hour of the public opening designated and requiring the manual signature of an authorized representative. It may provide general information, applicable laws and rules, statement of work, functional or general specifications, qualifications, proposal instructions, work detail analysis, and evaluation criteria as necessary.
- (p) “Responsive and Responsible Bidder” means an entity or individual that has submitted a bid that conforms in all material respects to the Invitation to Bid and has the capability in all respects to fully perform the contract requirements and the integrity and reliability that will assure good faith performance. “Responsive and Responsible Vendor” means an entity or individual that has submitted a proposal, reply, or response that conforms in all material respects to the Request for Proposals, Invitation to Negotiate, or Competitive Solicitation and has the capability in all respects to fully perform the contract requirements and the integrity and reliability that will assure good faith performance. In determining whether an entity or individual is a Responsive and Responsible Bidder (or Vendor), the District may consider, in addition to factors described in the Invitation to Bid, Request for Proposals, Invitation to Negotiate, or Competitive Solicitation, the following:
  - (i) The ability and adequacy of the professional personnel employed by the entity/individual;
  - (ii) The past performance of the entity/individual for the District and in other professional employment;
  - (iii) The willingness of the entity/individual to meet time and budget requirements;
  - (iv) The geographic location of the entity’s/individual’s headquarters or office in relation to the project;
  - (v) The recent, current, and projected workloads of the entity/individual;



- (vi) The volume of work previously awarded to the entity/individual;
  - (vii) Whether the cost components of the bid or proposal are appropriately balanced; and
  - (viii) Whether the entity/individual is a certified minority business enterprise.
- (q) “Responsive Bid,” “Responsive Proposal,” “Responsive Reply,” and “Responsive Response” all mean a bid, proposal, reply, or response which conforms in all material respects to the specifications and conditions in the Invitation to Bid, Request for Proposals, Invitations to Negotiate, or Competitive Solicitation document and these Rules, and the cost components of which, if any, are appropriately balanced. A bid, proposal, reply or response is not responsive if the person or firm submitting it fails to meet any material requirement relating to the qualifications, financial stability, or licensing of the bidder.

**Specific Authority:** §§ 190.011(5), 190.011(15), Fla. Stat.  
**Law Implemented:** §§ 190.033, 255.20, 287.055, Fla. Stat.

**Rule 3.1 Procedure Under the Consultants' Competitive Negotiations Act.**

- (1) Scope. The following procedures are adopted for the selection of firms or individuals to provide Professional Services exceeding the thresholds herein described, for the negotiation of such contracts, and to provide for protest of actions of the Board under this Rule. As used in this Rule, "Project" means that fixed capital outlay study or planning activity when basic construction cost is estimated by the District to exceed the threshold amount provided in Section 287.017 of the Florida Statutes, for CATEGORY FIVE, or for a planning study activity when the fee for Professional Services is estimated by the District to exceed the threshold amount provided in Section 287.017 for CATEGORY TWO, as such categories may be amended or adjusted from time to time.
  
- (2) Qualifying Procedures. In order to be eligible to provide Professional Services to the District, a consultant must, at the time of receipt of the firm's qualification submittal:
  - (a) Hold all required applicable state professional licenses in good standing;
  - (b) Hold all required applicable federal licenses in good standing, if any;
  - (c) Hold a current and active Florida corporate charter or be authorized to do business in the State of Florida in accordance with Chapter 607 of the Florida Statutes, if the consultant is a corporation; and
  - (d) Meet any qualification requirements set forth in the District's Request for Qualifications.

Evidence of compliance with this Rule may be submitted with the qualifications, if requested by the District. In addition, evidence of compliance must be submitted any time requested by the District.

- (3) Public Announcement. Except in cases of valid public emergencies as certified by the Board, the District shall announce each occasion when Professional Services are required for a Project or a Continuing Contract by publishing a notice providing a general description of the Project, or the nature of the Continuing Contract, and the method for interested consultants to apply for consideration. The notice shall appear in at least one (1) newspaper of general circulation in the District and in such other places as the District deems appropriate. The notice must allow at least fourteen (14) days for submittal of qualifications from the date of publication. The District may maintain lists of consultants interested in receiving such notices. These consultants are encouraged to submit annually statements of qualifications and performance data. The District shall make reasonable efforts to provide copies of any notices to such consultants, but the failure to do so shall not give such consultants any bid protest or other rights or

otherwise disqualify any otherwise valid procurement process. The Board has the right to reject any and all qualifications, and such reservation shall be included in the published notice. Consultants not receiving a contract award shall not be entitled to recover from the District any costs of qualification package preparation or submittal.

(4) Competitive Selection.

- (a) The Board shall review and evaluate the data submitted in response to the notice described in section (3) of this Rule regarding qualifications and performance ability, as well as any statements of qualifications on file. The Board shall conduct discussions with, and may require public presentation by consultants regarding their qualifications, approach to the Project, and ability to furnish the required services. The Board shall then select and list the consultants, in order of preference, deemed to be the most highly capable and qualified to perform the required Professional Services, after considering these and other appropriate criteria:
  - (i) The ability and adequacy of the professional personnel employed by each consultant;
  - (ii) Whether a consultant is a certified minority business enterprise;
  - (iii) Each consultant's past performance;
  - (iv) The willingness of each consultant to meet time and budget requirements;
  - (v) The geographic location of each consultant's headquarters, office and personnel in relation to the project;
  - (vi) The recent, current, and projected workloads of each consultant; and
  - (vii) The volume of work previously awarded to each consultant by the District.
- (b) Nothing in these Rules shall prevent the District from evaluating and eventually selecting a consultant if less than three (3) Responsive qualification packages, including packages indicating a desire not to provide Professional Services on a given Project, are received.
- (c) If the selection process is administered by any person or committee other than the full Board, the selection made will be presented to the full Board

with a recommendation that competitive negotiations be instituted with the selected firms in order of preference listed.

- (d) Notice of the rankings adopted by the Board, including the rejection of some or all qualification packages, shall be provided in writing to all consultants by United States Mail, hand delivery, facsimile, or overnight delivery service. The notice shall include the following statement: "Failure to file a protest within the time prescribed in Rule 3.11 of the Rules of the District shall constitute a waiver of proceedings under those Rules," or wording to that effect. Protests of the District's ranking decisions under this Rule shall be in accordance with the procedures set forth in Rule 3.11.

(5) Competitive Negotiation.

- (a) After the Board has authorized the beginning of competitive negotiations, the District may begin such negotiations with the firm listed as most qualified to perform the required Professional Services at a rate or amount of compensation which the Board determines is fair, competitive, and reasonable.
- (b) In negotiating a lump-sum or cost-plus-a-fixed-fee professional contract for more than the threshold amount provided in Section 287.017 of the Florida Statutes, for CATEGORY FOUR, the firm receiving the award shall be required to execute a truth-in-negotiation certificate stating that "wage rates and other factual unit costs supporting the compensation are accurate, complete and current at the time of contracting." In addition, any professional service contract under which such a certificate is required, shall contain a provision that "the original contract price and any additions thereto, shall be adjusted to exclude any significant sums by which the Board determines the contract price was increased due to inaccurate, incomplete, or noncurrent wage rates and other factual unit costs."
- (c) Should the District be unable to negotiate a satisfactory agreement with the firm determined to be the most qualified at a price deemed by the District to be fair, competitive, and reasonable, then negotiations with that firm shall be terminated and the District shall immediately begin negotiations with the second most qualified firm. If a satisfactory agreement with the second firm cannot be reached, those negotiations shall be terminated and negotiations with the third most qualified firm shall be undertaken.
- (d) Should the District be unable to negotiate a satisfactory agreement with one of the top three (3) ranked consultants, additional firms shall be

selected by the District, in order of their competence and qualifications. Negotiations shall continue, beginning with the first-named firm on the list, until an agreement is reached, or the list of firms is exhausted.

- (6) Contracts; Public Records. In accordance with Florida law, each contract entered into pursuant to this Rule shall include provisions required by law that require the contractor to comply with public records laws.
- (7) Continuing Contract. Nothing in this Rule shall prohibit a Continuing Contract between a consultant and the District.
- (8) Emergency Purchase. The District may make an Emergency Purchase without complying with these Rules. The fact that an Emergency Purchase has occurred or is necessary shall be noted in the minutes of the next Board meeting.

**Specific Authority:** §§ 190.011(5), 190.011(15), Fla. Stat.

**Law Implemented:** §§ 119.0701, 190.011(3), 190.033, 287.055, Fla. Stat.

### **Rule 3.2 Procedure Regarding Auditor Selection.**

In order to comply with the requirements of Section 218.391 of the Florida Statutes, the following procedures are outlined for selection of firms or individuals to provide Auditing Services and for the negotiation of such contracts. For audits required under Chapter 190 of the Florida Statutes but not meeting the thresholds of Chapter 218 of the Florida Statutes, the District need not follow these procedures but may proceed with the selection of a firm or individual to provide Auditing Services and for the negotiation of such contracts in the manner the Board determines is in the best interests of the District.

(1) Definitions.

- (a) "Auditing Services" means those services within the scope of the practice of a certified public accounting firm licensed under Chapter 473 of the Florida Statutes, and qualified to conduct audits in accordance with government auditing standards as adopted by the Florida Board of Accountancy.
- (b) "Committee" means the auditor selection committee appointed by the Board as described in section (2) of this Rule.

(2) Establishment of Auditor Selection Committee. Prior to a public announcement under section (4) of this Rule that Auditing Services are required, the Board shall establish an auditor selection committee ("Committee"), the primary purpose of which is to assist the Board in selecting an auditor to conduct the annual financial audit required by Section 218.39 of the Florida Statutes. The Committee shall include at least three individuals, at least one of which must also be a member of the Board. The establishment and selection of the Committee must be conducted at a publicly noticed and held meeting of the Board. The Chairperson of the Committee must be a member of the Board. An employee, a chief executive officer, or a chief financial officer of the District may not serve as a member of the Committee; provided however such individual may serve the Committee in an advisory capacity.

(3) Establishment of Minimum Qualifications and Evaluation Criteria. Prior to a public announcement under section (4) of this Rule that Auditing Services are required, the Committee shall meet at a publicly noticed meeting to establish minimum qualifications and factors to use for the evaluation of Auditing Services to be provided by a certified public accounting firm licensed under Chapter 473 of the Florida Statutes, and qualified to conduct audits in accordance with government auditing standards as adopted by the Florida Board of Accountancy.

(a) Minimum Qualifications. In order to be eligible to submit a proposal, a firm must, at all relevant times including the time of receipt of the proposal by the District:

- (i) Hold all required applicable state professional licenses in good standing;
- (ii) Hold all required applicable federal licenses in good standing, if any;
- (iii) Hold a current and active Florida corporate charter or be authorized to do business in the State of Florida in accordance with Chapter 607 of the Florida Statutes, if the proposer is a corporation; and
- (iv) Meet any pre-qualification requirements established by the Committee and set forth in the RFP or other specifications.

If requested in the RFP or other specifications, evidence of compliance with the minimum qualifications as established by the Committee must be submitted with the proposal.

(b) Evaluation Criteria. The factors established for the evaluation of Auditing Services by the Committee shall include, but are not limited to:

- (i) Ability of personnel;
- (ii) Experience;
- (iii) Ability to furnish the required services; and
- (iv) Such other factors as may be determined by the Committee to be applicable to its particular requirements.

The Committee may also choose to consider compensation as a factor. If the Committee establishes compensation as one of the factors, compensation shall not be the sole or predominant factor used to evaluate proposals.

(4) Public Announcement. After identifying the factors to be used in evaluating the proposals for Auditing Services as set forth in section (3) of this Rule, the Committee shall publicly announce the opportunity to provide Auditing Services. Such public announcement shall include a brief description of the audit and how interested firms can apply for consideration and obtain the RFP. The notice shall appear in at least one (1) newspaper of general circulation in the District and the county in which the District is located. The public announcement shall allow for at least seven (7) days for the submission of proposals.

- (5) Request for Proposals. The Committee shall provide interested firms with a Request for Proposals (“RFP”). The RFP shall provide information on how proposals are to be evaluated and such other information the Committee determines is necessary for the firm to prepare a proposal. The RFP shall state the time and place for submitting proposals.
- (6) Committee’s Evaluation of Proposals and Recommendation. The Committee shall meet at a publicly held meeting that is publicly noticed for a reasonable time in advance of the meeting to evaluate all qualified proposals and may, as part of the evaluation, require that each interested firm provide a public presentation where the Committee may conduct discussions with the firm, and where the firm may present information, regarding the firm’s qualifications. At the public meeting, the Committee shall rank and recommend in order of preference no fewer than three firms deemed to be the most highly qualified to perform the required services after considering the factors established pursuant to subsection (3)(b) of this Rule. If fewer than three firms respond to the RFP or if no firms respond to the RFP, the Committee shall recommend such firm as it deems to be the most highly qualified. Notwithstanding the foregoing, the Committee may recommend that any and all proposals be rejected.
- (7) Board Selection of Auditor.
- (a) Where compensation was not selected as a factor used in evaluating the proposals, the Board shall negotiate with the firm ranked first and inquire of that firm as to the basis of compensation. If the Board is unable to negotiate a satisfactory agreement with the first ranked firm at a price deemed by the Board to be fair, competitive, and reasonable, then negotiations with that firm shall be terminated and the Board shall immediately begin negotiations with the second ranked firm. If a satisfactory agreement with the second ranked firm cannot be reached, those negotiations shall be terminated and negotiations with the third ranked firm shall be undertaken. The Board may reopen formal negotiations with any one of the three top-ranked firms, but it may not negotiate with more than one firm at a time. If the Board is unable to negotiate a satisfactory agreement with any of the selected firms, the Committee shall recommend additional firms in order of the firms’ respective competence and qualifications. Negotiations shall continue, beginning with the first-named firm on the list, until an agreement is reached, or the list of firms is exhausted.
- (b) Where compensation was selected as a factor used in evaluating the proposals, the Board shall select the highest-ranked qualified firm or document in its public records the reason for not selecting the highest-ranked qualified firm.



- (c) In negotiations with firms under this Rule, the Board may allow the District Manager, District Counsel, or other designee to conduct negotiations on its behalf.
  - (d) Notwithstanding the foregoing, the Board may reject any or all proposals. The Board shall not consider any proposal, or enter into any contract for Auditing Services, unless the proposed agreed-upon compensation is reasonable to satisfy the requirements of Section 218.39 of the Florida Statutes, and the needs of the District.
- (8) Contract. Any agreement reached under this Rule shall be evidenced by a written contract, which may take the form of an engagement letter signed and executed by both parties. The written contract shall include all provisions and conditions of the procurement of such services and shall include, at a minimum, the following:
- (a) A provision specifying the services to be provided and fees or other compensation for such services;
  - (b) A provision requiring that invoices for fees or other compensation be submitted in sufficient detail to demonstrate compliance with the terms of the contract;
  - (c) A provision setting forth deadlines for the auditor to submit a preliminary draft audit report to the District for review and to submit a final audit report no later than June 30 of the fiscal year that follows the fiscal year for which the audit is being conducted;
  - (d) A provision specifying the contract period, including renewals, and conditions under which the contract may be terminated or renewed. The maximum contract period including renewals shall be five (5) years. A renewal may be done without the use of the auditor selection procedures provided in this Rule but must be in writing.
  - (e) Provisions required by law that require the auditor to comply with public records laws.
- (9) Notice of Award. Once a negotiated agreement with a firm or individual is reached, or the Board authorizes the execution of an agreement with a firm where compensation was a factor in the evaluation of proposals, notice of the intent to award, including the rejection of some or all proposals, shall be provided in writing to all proposers by United States Mail, hand delivery, facsimile, or overnight delivery service. The notice shall include the following statement: "Failure to file a protest within the time prescribed in Rule 3.11 of the Rules of the District shall constitute a waiver of proceedings under those

Rules," or wording to that effect. Protests regarding the award of contracts under this Rule shall be as provided for in Rule 3.11. No proposer shall be entitled to recover any costs of proposal preparation or submittal from the District.

**Specific Authority:** §§ 190.011(5), 190.011(15), Fla. Stat.

**Law Implemented:** §§ 119.0701, 218.33, 218.391, Fla. Stat.

**Rule 3.3 Purchase of Insurance.**

- (1) Scope. The purchases of life, health, accident, hospitalization, legal expense, or annuity insurance, or all of any kinds of such insurance for the officers and employees of the District, and for health, accident, hospitalization, and legal expenses upon a group insurance plan by the District, shall be governed by this Rule. This Rule does not apply to the purchase of any other type of insurance by the District, including but not limited to liability insurance, property insurance, and directors and officer's insurance. Nothing in this Rule shall require the District to purchase insurance.
  
- (2) Procedure. For a purchase of insurance within the scope of these Rules, the following procedure shall be followed:
  - (a) The Board shall cause to be prepared a Notice of Invitation to Bid.
  - (b) Notice of the Invitation to Bid shall be advertised at least once in a newspaper of general circulation within the District. The notice shall allow at least fourteen (14) days for submittal of bids.
  - (c) The District may maintain a list of persons interested in receiving notices of Invitations to Bid. The District shall make reasonable efforts to provide copies of any notices to such persons, but the failure to do so shall not give such consultants any bid protest or other rights or otherwise disqualify any otherwise valid procurement process.
  - (d) Bids shall be opened at the time and place noted in the Invitation to Bid.
  - (e) If only one (1) response to an Invitation is received, the District may proceed with the purchase. If no response to an Invitation to Bid is received, the District may take whatever steps are reasonably necessary in order to proceed with the purchase.
  - (f) The Board has the right to reject any and all bids and such reservations shall be included in all solicitations and advertisements.
  - (g) Simultaneously with the review of the submitted bids, the District may undertake negotiations with those companies that have submitted reasonable and timely bids and, in the opinion of the District, are fully qualified and capable of meeting all services and requirements. Bid responses shall be evaluated in accordance with the specifications and criteria contained in the Invitation to Bid; in addition, the total cost to the District, the cost, if any, to the District officers, employees, or their dependents, the geographic location of the company's headquarters and offices in relation to the District, and the ability of the company to

guarantee premium stability may be considered. A contract to purchase insurance shall be awarded to that company whose response to the Invitation to Bid best meets the overall needs of the District, its officers, employees, and/or dependents.

- (h) Notice of the intent to award, including rejection of some or all bids, shall be provided in writing to all bidders by United States Mail, by hand delivery, or by overnight delivery service. The notice shall include the following statement: "Failure to file a protest within the time prescribed in Rule 3.11 of the Rules of the District shall constitute a waiver of proceedings under those Rules," or wording to that effect. Protests of the District's procurement of insurance under this Rule shall be in accordance with the procedures set forth in Rule 3.11.

**Specific Authority:** §§ 190.011(5), 190.011(15), Fla. Stat.

**Law Implemented:** § 112.08, Fla. Stat.

**Rule 3.4 Pre-qualification**

- (1) Scope. In its discretion, the District may undertake a pre-qualification process in accordance with this Rule for vendors to provide construction services, goods, supplies, and materials, Contractual Services, and maintenance services.
- (2) Procedure. When the District seeks to pre-qualify vendors, the following procedures shall apply:
  - (a) The Board shall cause to be prepared a Request for Qualifications.
  - (b) For construction services exceeding the thresholds described in Section 255.20 of the Florida Statutes, the Board must advertise the proposed pre-qualification criteria and procedures and allow at least seven (7) days notice of the public hearing for comments on such pre-qualification criteria and procedures. At such public hearing, potential vendors may object to such pre-qualification criteria and procedures. Following such public hearing, the Board shall formally adopt pre-qualification criteria and procedures prior to the advertisement of the Request for Qualifications for construction services.
  - (c) The Request for Qualifications shall be advertised at least once in a newspaper of general circulation within the District and within the county in which the District is located. The notice shall allow at least seven (7) days for submittal of qualifications for goods, supplies and materials, Contractual Services, maintenance services, and construction services under two hundred fifty thousand dollars (\$250,000). The notice shall allow at least twenty-one (21) days for submittal of qualifications for construction services estimated to cost over two hundred fifty thousand dollars (\$250,000) and thirty (30) days for construction services estimated to cost over five hundred thousand dollars (\$500,000).
  - (d) The District may maintain lists of persons interested in receiving notices of Requests for Qualifications. The District shall make a good faith effort to provide written notice, by electronic mail, United States Mail, hand delivery, or facsimile, to persons who provide their name and address to the District Manager for inclusion on the list. However, failure of a person to receive the notice shall not invalidate any pre-qualification determination or contract awarded in accordance with these Rules and shall not be a basis for a protest of any pre-qualification determination or contract award.
  - (e) If the District has pre-qualified vendors for a particular category of purchase, at the option of the District, only those persons who have been pre-qualified will be eligible to submit bids, proposals, replies or

responses in response to the applicable Invitation to Bid, Request for Proposals, Invitation to Negotiate, or Competitive Solicitation.

- (f) In order to be eligible to submit qualifications, a firm or individual must, at the time of receipt of the qualifications:
  - (i) Hold all required applicable state professional licenses in good standing;
  - (ii) Hold all required applicable federal licenses in good standing, if any;
  - (iii) Hold a current and active Florida corporate charter or be authorized to do business in the State of Florida in accordance with Chapter 607 of the Florida Statutes, if the vendor is a corporation; and
  - (iv) Meet any special pre-qualification requirements set forth in the Request for Qualifications.

Evidence of compliance with these Rules must be submitted with the qualifications if required by the District. Failure to submit evidence of compliance when required may be grounds for rejection of the qualifications.

- (g) Qualifications shall be presented to the Board, or a committee appointed by the Board, for evaluation in accordance with the Request for Qualifications and this Rule. Minor variations in the qualifications may be waived by the Board. A variation is minor if waiver of the variation does not create a competitive advantage or disadvantage of a material nature.
- (h) All vendors determined by the District to meet the pre-qualification requirements shall be pre-qualified. To assure full understanding of the responsiveness to the requirements contained in a Request for Qualifications, discussions may be conducted with qualified vendors. Vendors shall be accorded fair treatment prior to the submittal date with respect to any opportunity for discussion and revision of qualifications. For construction services, any contractor pre-qualified and considered eligible by the Department of Transportation to bid to perform the type of work the project entails shall be presumed to be qualified to perform the project.
- (i) The Board shall have the right to reject all qualifications if there are not enough to be competitive or if rejection is determined to be in the best

interest of the District. No vendor shall be entitled to recover any costs of qualification preparation or submittal from the District.

(j) Notice of intent to pre-qualify, including rejection of some or all qualifications, shall be provided in writing to all vendors by United States Mail, electronic mail, hand delivery, facsimile, or overnight delivery service. The notice shall include the following statement: "Failure to file a protest within the time prescribed in Rule 3.11 of the Rules of the District shall constitute a waiver of proceedings under those Rules," or wording to that effect. Protests of the District's pre-qualification decisions under this Rule shall be in accordance with the procedures set forth in Rule 3.11; provided however, protests related to the pre-qualification criteria and procedures for construction services shall be resolved in accordance with section (2)(b) of this Rule and Section 255.20(1)(b) of the Florida Statutes.

(3) Suspension, Revocation, or Denial of Qualification

(a) The District, for good cause, may deny, suspend, or revoke a prequalified vendor's pre-qualified status. A suspension, revocation, or denial for good cause shall prohibit the vendor from bidding on any District construction contract for which qualification is required, shall constitute a determination of non-responsibility to bid on any other District construction or maintenance contract, and shall prohibit the vendor from acting as a material supplier or subcontractor on any District contract or project during the period of suspension, revocation, or denial. Good cause shall include the following:

- i. One of the circumstances specified under Section 337.16(2), Fla. Stat., has occurred.
- ii. Affiliated contractors submitted more than one proposal for the same work. In this event the pre-qualified status of all of the affiliated bidders will be revoked, suspended, or denied. All bids of affiliated bidders will be rejected.
- iii. The vendor made or submitted false, deceptive, or fraudulent statements, certifications, or materials in any claim for payment or any information required by any District contract.
- iv. The vendor or its affiliate defaulted on any contract or a contract surety assumed control of financial responsibility for any contract of the vendor.
- v. The vendor's qualification to bid is suspended, revoked, or denied by any other public or semi-public entity, or the vendor has been the

subject of a civil enforcement proceeding or settlement involving a public or semi-public entity.

- vi. The vendor failed to comply with contract or warranty requirements or failed to follow District direction in the performance of a contract.
- vii. The vendor failed to timely furnish all contract documents required by the contract specifications, special provisions, or by any state or federal statutes or regulations. If the vendor fails to furnish any of the subject contract documents by the expiration of the period of suspension, revocation, or denial set forth above, the vendor's pre-qualified status shall remain suspended, revoked, or denied until the documents are furnished.
- viii. The vendor failed to notify the District within 10 days of the vendor, or any of its affiliates, being declared in default or otherwise not completing work on a contract or being suspended from qualification to bid or denied qualification to bid by any other public or semi-public agency.
- ix. The vendor did not pay its subcontractors or suppliers in a timely manner or in compliance with contract documents.
- x. The vendor has demonstrated instances of poor or unsatisfactory performance, deficient management resulting in project delay, poor quality workmanship, a history of payment of liquidated damages, untimely completion of projects, uncooperative attitude, contract litigation, inflated claims or defaults.
- xi. An affiliate of the vendor has previously been determined by the District to be non-responsible, and the specified period of suspension, revocation, denial, or non-responsibility remains in effect.
- xii. The vendor or affiliate(s) has been convicted of a contract crime.
  - 1. The term "contract crime" means any violation of state or federal antitrust laws with respect to a public contract or any violation of any state or federal law involving fraud, bribery, collusion, conspiracy, or material misrepresentation with respect to a public contract.
  - 2. The term "convicted", or "conviction" means a finding of guilt or a conviction of a contract crime, with or without an adjudication of guilt, in any federal or state trial court of



record as a result of a jury verdict, nonjury trial, or entry of a plea of guilty or nolo contendere.

- (b) A denial, suspension, or revocation shall prohibit the vendor from being a subcontractor on District work during the period of denial, suspension, or revocation, except when a prime contractor's bid has used prices of a subcontractor who becomes disqualified after the bid, but before the request for authorization to sublet is presented.
- (c) The District shall inform the vendor in writing of its intent to deny, suspend, or revoke its pre-qualified status and inform the vendor of its right to a hearing, the procedure which must be followed, and the applicable time limits. If a hearing is requested within 10 days after the receipt of the notice of intent, the hearing shall be held within 30 days after receipt by the District of the request for the hearing. The decision shall be issued within 15 days after the hearing.
- (d) Such suspension or revocation shall not affect the vendor's obligations under any preexisting contract.
- (e) In the case of contract crimes, the vendor's pre-qualified status under this Rule shall be revoked indefinitely. For all violations of Rule 3.4(3)(a) other than for the vendor's conviction for contract crimes, the revocation, denial, or suspension of a vendor's pre-qualified status under this Rule shall be for a specific period of time based on the seriousness of the deficiency.

Examples of factors affecting the seriousness of a deficiency are:

- i. Impacts on project schedule, cost, or quality of work;
- ii. Unsafe conditions allowed to exist;
- iii. Complaints from the public;
- iv. Delay or interference with the bidding process;
- v. The potential for repetition;
- vi. Integrity of the public contracting process;
- vii. Effect on the health, safety, and welfare of the public.

**Specific Authority:** §§ 190.011(5), 190.011(15), Fla. Stat.  
**Law Implemented:** §§ 190.033, 255.0525, 255.20, Fla. Stat.

**Rule 3.5 Construction Contracts, Not Design-Build.**

- (1) Scope. All contracts for the construction or improvement of any building, structure, or other public construction works authorized by Chapter 190 of the Florida Statutes, the costs of which are estimated by the District in accordance with generally accepted cost accounting principles to be in excess of the threshold amount for applicability of Section 255.20 of the Florida Statutes, as that amount may be indexed or amended from time to time, shall be let under the terms of these Rules and the procedures of Section 255.20 of the Florida Statutes, as the same may be amended from time to time. A project shall not be divided solely to avoid the threshold bidding requirements.
- (2) Procedure. When a purchase of construction services is within the scope of this Rule, the following procedures shall apply:
  - (a) The Board shall cause to be prepared an Invitation to Bid, Request for Proposals, Invitation to Negotiate, or Competitive Solicitation.
  - (b) Notice of the Invitation to Bid, Request for Proposals, Invitation to Negotiate, or Competitive Solicitation shall be advertised at least once in a newspaper of general circulation in the District and in the county in which the District is located. The notice shall also include the amount of the bid bond, if one is required. The notice shall allow at least twenty-one (21) days for submittal of sealed bids, proposals, replies, or responses, unless the Board, for good cause, determines a shorter period of time is appropriate. Any project projected to cost more than five hundred thousand dollars (\$500,000) must be noticed at least thirty (30) days prior to the date for submittal of bids, proposals, replies, or responses. If the Board has previously pre-qualified contractors pursuant to Rule 3.4 and determined that only the contractors that have been pre-qualified will be permitted to submit bids, proposals, replies, and responses, the Notice of Invitation to Bid, Request for Proposals, Invitation to Negotiate, or Competitive Solicitation need not be published. Instead, the Notice of Invitation to Bid, Request for Proposals, Invitation to Negotiate, or Competitive Solicitation shall be sent to the pre-qualified contractors by United States Mail, hand delivery, facsimile, or overnight delivery service.
  - (c) The District may maintain lists of persons interested in receiving notices of Invitations to Bid, Requests for Proposals, Invitations to Negotiate, and Competitive Solicitations. The District shall make a good faith effort to provide written notice, by electronic mail, United States Mail, hand delivery, or facsimile, to persons who provide their name and address to the District Manager for inclusion on the list. However, failure of a person to receive the notice shall not invalidate any contract awarded in

accordance with this Rule and shall not be a basis for a protest of any contract award.

- (d) If the District has pre-qualified providers of construction services, then, at the option of the District, only those persons who have been pre-qualified will be eligible to submit bids, proposals, replies, or responses to Invitations to Bid, Requests for Proposals, Invitations to Negotiate, and Competitive Solicitations.
- (e) In order to be eligible to submit a bid, proposal, reply, or response, a firm or individual must, at the time of receipt of the bids, proposals, replies, or responses:
  - (i) Hold all required applicable state professional licenses in good standing;
  - (ii) Hold all required applicable federal licenses in good standing, if any;
  - (iii) Hold a current and active Florida corporate charter or be authorized to do business in the State of Florida in accordance with Chapter 607 of the Florida Statutes, if the bidder is a corporation; and
  - (iv) Meet any special pre-qualification requirements set forth in the Invitation to Bid, Request for Proposals, Invitation to Negotiate, or Competitive Solicitation.

Any contractor that has been found guilty by a court of any violation of federal labor or employment tax laws regarding subjects including but not limited to, reemployment assistance, safety, tax withholding, worker's compensation, unemployment tax, social security and Medicare tax, wage or hour, or prevailing rate laws within the past 5 years may be considered ineligible by the District to submit a bid, response, or proposal for a District project.

Evidence of compliance with these Rules must be submitted with the bid, proposal, reply, or response, if required by the District. Failure to submit evidence of compliance when required may be grounds for rejection of the bid, proposal, reply, or response.

- (f) Bids, proposals, replies, and responses, or the portions of which that include the price, shall be publicly opened at a meeting noticed in accordance with Rule 1.3, and at which at least one district representative is present. The name of each bidder and the price submitted in the bid shall be announced at such meeting and shall be

made available upon request. Minutes should be taken at the meeting and maintained by the District. Bids, proposals, replies, and responses shall be evaluated in accordance with the respective Invitation to Bid, Request for Proposals, Invitation to Negotiate, or Competitive Solicitation and these Rules. Minor variations in the bids, proposals, replies, or responses may be waived by the Board. A variation is minor if waiver of the variation does not create a competitive advantage or disadvantage of a material nature. Mistakes in arithmetic extension of pricing may be corrected by the Board. Bids and proposals may not be modified or supplemented after opening; provided however, additional information may be requested and/or provided to evidence compliance, make non-material modifications, clarifications, or supplementations, and as otherwise permitted by Florida law.

- (g) The lowest Responsive Bid submitted by a Responsive and Responsible Bidder in response to an Invitation to Bid shall be accepted. In relation to a Request for Proposals, Invitation to Negotiate, or Competitive Solicitation, the Board shall select the Responsive Proposal, Reply, or Response submitted by a Responsive and Responsible Vendor which is most advantageous to the District. To assure full understanding of the responsiveness to the solicitation requirements contained in a Request for Proposals, Invitation to Negotiate, or Competitive Solicitation, discussions may be conducted with qualified vendors. Vendors shall be accorded fair treatment prior to the submittal date with respect to any opportunity for discussion, preparation, and revision of bids, proposals, replies, and responses.
- (h) The Board shall have the right to reject all bids, proposals, replies, or responses because they exceed the amount of funds budgeted for the purchase, if there are not enough to be competitive, or if rejection is determined to be in the best interest of the District. No contractor shall be entitled to recover any costs of bid, proposal, response, or reply preparation or submittal from the District.
- (i) The Board may require potential contractors to furnish bid bonds, performance bonds, and/or other bonds with a responsible surety to be approved by the Board.
- (j) Notice of intent to award, including rejection of some or all bids, proposals, replies, or responses, shall be provided in writing to all contractors by United States Mail, hand delivery, facsimile, or overnight delivery service. The notice shall include the following statement: "Failure to file a protest within the time prescribed in Rule 3.11 of the Rules of the District shall constitute a waiver of proceedings under those

Rules," or wording to that effect. Protests of the District's purchase of construction services under this Rule shall be in accordance with the procedures set forth in Rule 3.11.

- (k) If less than three (3) Responsive Bids, Proposals, Replies, or Responses are received, the District may purchase construction services or may reject the bids, proposals, replies, or responses for a lack of competitiveness. If no Responsive Bid, Proposal, Reply, or Response is received, the District may proceed with the procurement of construction services, in the manner the Board determines is in the best interests of the District, which may include but is not limited to a direct purchase of the construction services without further competitive selection processes.
- (3) Sole Source; Government. Construction services that are only available from a single source are exempt from this Rule. Construction services provided by governmental agencies are exempt from this Rule. This Rule shall not apply to the purchase of construction services, which may include goods, supplies, or materials, that are purchased under a federal, state, or local government contract that has been competitively procured by such federal, state, or local government in a manner consistent with the material procurement requirements of these Rules. A contract for construction services is exempt from this Rule if state or federal law prescribes with whom the District must contract or if the rate of payment is established during the appropriation process.
- (4) Contracts; Public Records. In accordance with Florida law, each contract entered into pursuant to this Rule shall include provisions required by law that require the contractor to comply with public records laws.
- (5) Emergency Purchases. The District may make an Emergency Purchase without complying with these rules. The fact that an Emergency Purchase has occurred or is necessary shall be noted in the minutes of the next Board Meeting.
- (6) Exceptions. This Rule is inapplicable when:
  - (a) The project is undertaken as repair or maintenance of an existing public facility;
  - (b) The funding source of the project will be diminished or lost because the time required to competitively award the project after the funds become available exceeds the time within which the funding source must be spent;
  - (c) The District has competitively awarded a project and the contractor has abandoned the project or the District has terminated the contract; or

- (d) The District, after public notice, conducts a public meeting under Section 286.011 of the Florida Statutes, and finds by a majority vote of the Board that it is in the public's best interest to perform the project using its own services, employees, and equipment.

**Specific Authority:** §§ 190.011(5), 190.011(15), Fla. Stat.

**Law Implemented:** §§ 119.0701, 189.053, 190.033, 255.0518, 255.0525, 255.20, 287.055, Fla. Stat.

**Rule 3.6 Construction Contracts, Design-Build.**

- (1) Scope. The District may utilize Design-Build Contracts for any public construction project for which the Board determines that use of such contract is in the best interest of the District. When letting a Design-Build Contract, the District shall use the following procedure:
- (2) Procedure.
  - (a) The District shall utilize a Design Criteria Professional meeting the requirements of Section 287.055(2)(k) of the Florida Statutes, when developing a Design Criteria Package, evaluating the proposals and qualifications submitted by Design-Build Firms, and determining compliance of the project construction with the Design Criteria Package. The Design Criteria Professional may be an employee of the District, may be the District Engineer selected by the District pursuant to Section 287.055 of the Florida Statutes, or may be retained pursuant to Rule 3.1. The Design Criteria Professional is not eligible to render services under a Design-Build Contract executed pursuant to the Design Criteria Package.
  - (b) A Design Criteria Package for the construction project shall be prepared and sealed by the Design Criteria Professional. If the project utilizes existing plans, the Design Criteria Professional shall create a Design Criteria Package by supplementing the plans with project specific requirements, if any.
  - (c) The Board may either choose to award the Design-Build Contract pursuant to the competitive proposal selection process set forth in Section 287.055(9) of the Florida Statutes, or pursuant to the qualifications-based selection process pursuant to Rule 3.1.
    - (i) Qualifications-Based Selection. If the process set forth in Rule 3.1 is utilized, subsequent to competitive negotiations, a guaranteed maximum price and guaranteed completion date shall be established.
    - (ii) Competitive Proposal-Based Selection. If the competitive proposal selection process is utilized, the Board, in consultation with the Design Criteria Professional, shall establish the criteria, standards and procedures for the evaluation of Design-Build Proposals based on price, technical, and design aspects of the project, weighted for the project. After a Design Criteria Package and the standards and procedures for evaluation of proposals have been developed, competitive proposals from qualified firms shall be

solicited pursuant to the design criteria by the following procedure:

1. A Request for Proposals shall be advertised at least once in a newspaper of general circulation in the county in which the District is located. The notice shall allow at least twenty-one (21) days for submittal of sealed proposals, unless the Board, for good cause, determines a shorter period of time is appropriate. Any project projected to cost more than five hundred thousand dollars (\$500,000) must be noticed at least thirty (30) days prior to the date for submittal of proposals.
2. The District may maintain lists of persons interested in receiving notices of Requests for Proposals. The District shall make a good faith effort to provide written notice, by electronic mail, United States Mail, hand delivery, or facsimile, to persons who provide their name and address to the District Manager for inclusion on the list. However, failure of a person to receive the notice shall not invalidate any contract awarded in accordance with this Rule and shall not be a basis for a protest of any contract award.
3. In order to be eligible to submit a proposal, a firm must, at the time of receipt of the proposals:
  - a. Hold the required applicable state professional licenses in good standing, as defined by Section 287.055(2)(h) of the Florida Statutes;
  - b. Hold all required applicable federal licenses in good standing, if any;
  - c. Hold a current and active Florida corporate charter or be authorized to do business in the State of Florida in accordance with Chapter 607 of the Florida Statutes, if the proposer is a corporation;
  - d. Meet any special pre-qualification requirements set forth in the Request for Proposals and Design Criteria Package.

Any contractor that has been found guilty by a court of any violation of federal labor or employment tax laws regarding subjects including but not limited to reemployment assistance, safety, tax withholding,



worker's compensation, unemployment tax, social security and Medicare tax, wage or hour, or prevailing rate laws within the past 5 years may be considered ineligible by the District to submit a bid, response, or proposal for a District project.

Evidence of compliance with these Rules must be submitted with the proposal if required by the District. Failure to submit evidence of compliance when required may be grounds for rejection of the proposal.

4. The proposals, or the portions of which that include the price, shall be publicly opened at a meeting noticed in accordance with Rule 1.3, and at which at least one district representative is present. The name of each bidder and the price submitted in the bid shall be announced at such meeting and shall be made available upon request. Minutes should be taken at the meeting and maintained by the District. In consultation with the Design Criteria Professional, the Board shall evaluate the proposals received based on evaluation criteria and procedures established prior to the solicitation of proposals, including but not limited to qualifications, availability, and past work of the firms and the partners and members thereof. The Board shall then select no fewer than three (3) Design-Build Firms as the most qualified.
5. The Board shall have the right to reject all proposals if the proposals are too high, or rejection is determined to be in the best interest of the District. No vendor shall be entitled to recover any costs of proposal preparation or submittal from the District.
6. If less than three (3) Responsive Proposals are received, the District may purchase design-build services or may reject the proposals for lack of competitiveness. If no Responsive Proposals are received, the District may proceed with the procurement of design-build services in the manner the Board determines is in the best interests of the District, which may include but is not limited to a direct purchase of the design-build services without further competitive selection processes.
7. Notice of the rankings adopted by the Board, including the rejection of some or all proposals, shall be provided in

writing to all consultants by United States Mail, hand delivery, facsimile, or overnight delivery service. The notice shall include the following statement: "Failure to file a protest within the time prescribed in Rule 3.11 of the Rules of the District shall constitute a waiver of proceedings under those Rules," or wording to that effect. Protests of the District's rankings under this Rule shall be in accordance with the procedures set forth in Rule 3.11.

8. The Board shall negotiate a contract with the firm ranking the highest based on the evaluation standards and shall establish a price which the Board determines is fair, competitive and reasonable. Should the Board be unable to negotiate a satisfactory contract with the firm considered to be the most qualified at a price considered by the Board to be fair, competitive, and reasonable, negotiations with that firm must be terminated. The Board shall then undertake negotiations with the second most qualified firm, based on the ranking by the evaluation standards. Should the Board be unable to negotiate a satisfactory contract with the firm considered to be the second most qualified at a price considered by the Board to be fair, competitive, and reasonable, negotiations with that firm must be terminated. The Board shall then undertake negotiations with the third most qualified firm. Should the Board be unable to negotiate a satisfactory contract with the firm considered to be the third most qualified at a price considered by the Board to be fair, competitive, and reasonable, negotiations with that firm must be terminated. Should the Board be unable to negotiate a satisfactory contract with any of the selected firms, the Board shall select additional firms in order of their rankings based on the evaluation standards and continue negotiations until an agreement is reached, or the list of firms is exhausted.
9. After the Board contracts with a firm, the firm shall bring to the Board for approval, detailed working drawings of the project.
10. The Design Criteria Professional shall evaluate the compliance of the detailed working drawings and project construction with the Design Criteria Package and shall provide the Board with a report of the same.

- (3) Contracts; Public Records. In accordance with Florida law, each contract entered into pursuant to this Rule shall include provisions required by law that require the contractor to comply with public records laws.
- (4) Emergency Purchase. The Board may, in case of public emergency, declare an emergency and immediately proceed with negotiations with the best qualified Design-Build Firm available at the time. The fact that an Emergency Purchase has occurred shall be noted in the minutes of the next Board meeting.
- (5) Exceptions. This Rule is inapplicable when:
  - (a) The project is undertaken as repair or maintenance of an existing public facility;
  - (b) The funding source of the project will be diminished or lost because the time required to competitively award the project after the funds become available exceeds the time within which the funding source must be spent;
  - (c) The District has competitively awarded a project and the contractor has abandoned the project or the District has terminated the contractor; or
  - (d) The District, after public notice, conducts a public meeting under Section 286.011 of the Florida Statutes, and finds by a majority vote of the Board that it is in the public's best interest to perform the project using its own services, employees, and equipment.

**Specific Authority:** §§ 190.011(5), 190.011(15), Fla. Stat.

**Law Implemented:** §§ 119.0701, 189.053, 190.033, 255.0518, 255.0525, 255.20, 287.055, Fla. Stat.

**Rule 3.7      Payment and Performance Bonds.**

- (1)    Scope. This Rule shall apply to contracts for the construction of a public building, for the prosecution and completion of a public work, or for repairs upon a public building or public work and shall be construed in addition to terms prescribed by any other Rule that may also apply to such contracts.
  
- (2)    Required Bond. Upon entering into a contract for any of the services described in section (1) of this Rule in excess of \$200,000, the Board should require that the contractor, before commencing the work, execute and record a payment and performance bond in an amount equal to the contract price. Notwithstanding the terms of the contract or any other law, the District may not make payment to the contractor until the contractor has provided to the District a certified copy of the recorded bond.
  
- (3)    Discretionary Bond. At the discretion of the Board, upon entering into a contract for any of the services described in section (1) of this Rule for an amount not exceeding \$200,000, the contractor may be exempted from executing a payment and performance bond.

**Specific Authority:** §§ 190.011(5), 190.011(15), Fla. Stat.

**Law Implemented:** § 255.05, Fla. Stat.

**Rule 3.8 Goods, Supplies, and Materials.**

- (1) Purpose and Scope. All purchases of goods, supplies, or materials exceeding the amount provided in Section 287.017 of the Florida Statutes, for CATEGORY FOUR, shall be purchased under the terms of this Rule. Contracts for purchases of “goods, supplies, and materials” do not include printing, insurance, advertising, or legal notices. A contract involving goods, supplies, or materials plus maintenance services may, in the discretion of the Board, be treated as a contract for maintenance services. However, a purchase shall not be divided solely in order to avoid the threshold bidding requirements.
- (2) Procedure. When a purchase of goods, supplies, or materials is within the scope of this Rule, the following procedures shall apply:
  - (a) The Board shall cause to be prepared an Invitation to Bid, Request for Proposals, Invitation to Negotiate, or Competitive Solicitation.
  - (b) Notice of the Invitation to Bid, Request for Proposals, Invitation to Negotiate, or Competitive Solicitation shall be advertised at least once in a newspaper of general circulation within the District and within the county in which the District is located. The notice shall also include the amount of the bid bond, if one is required. The notice shall allow at least seven (7) days for submittal of bids, proposals, replies, or responses.
  - (c) The District may maintain lists of persons interested in receiving notices of Invitations to Bid, Requests for Proposals, Invitations to Negotiate, or Competitive Solicitations. The District shall make a good faith effort to provide written notice, by electronic mail, United States Mail, hand delivery, or facsimile, to persons who provide their name and address to the District Manager for inclusion on the list. However, failure of a person to receive the notice shall not invalidate any contract awarded in accordance with this Rule and shall not be a basis for a protest of any contract award.
  - (d) If the District has pre-qualified suppliers of goods, supplies, and materials, then, at the option of the District, only those persons who have been pre-qualified will be eligible to submit bids, proposals, replies, or responses.
  - (e) In order to be eligible to submit a bid, proposal, reply, or response, a firm or individual must, at the time of receipt of the bids, proposals, replies, or responses:
    - (i) Hold all required applicable state professional licenses in good standing;

- (ii) Hold all required applicable federal licenses in good standing, if any;
- (iii) Hold a current and active Florida corporate charter or be authorized to do business in the State of Florida in accordance with Chapter 607 of the Florida Statutes, if the vendor is a corporation; and
- (iv) Meet any special pre-qualification requirements set forth in the Invitation to Bid, Request for Proposals, Invitation to Negotiate, or Competitive Solicitation.

Evidence of compliance with these Rules must be submitted with the bid, proposal, reply or response if required by the District. Failure to submit evidence of compliance when required may be grounds for rejection of the bid, proposal, reply, or response.

Any firm or individual whose principal place of business is outside the State of Florida must also submit a written opinion of an attorney at law licensed to practice law in that foreign state, as to the preferences, if any or none, granted by the law of that foreign state to business entities whose principal places of business are in that foreign state, in the letting of any or all public contracts. Failure to submit such a written opinion or submission of a false or misleading written opinion may be grounds for rejection of the bid, proposal, reply, or response.

- (f) Bids, proposals, replies, and responses shall be publicly opened at the time and place noted on the Invitation to Bid, Request for Proposals, Invitation to Negotiate, or Competitive Solicitation. Bids, proposals, replies, and responses shall be evaluated in accordance with the respective Invitation to Bid, Request for Proposals, Invitation to Negotiate, or Competitive Solicitation, and this Rule. Minor variations in the bids, proposals, replies, or responses may be waived by the Board. A variation is minor if waiver of the variation does not create a competitive advantage or disadvantage of a material nature. Mistakes in arithmetic extension of pricing may be corrected by the Board. Bids and proposals may not be modified or supplemented after opening; provided however, additional information may be requested and/or provided to evidence compliance, make non-material modifications, clarifications, or supplementations, and as otherwise permitted by Florida law.
- (g) The lowest Responsive Bid, after taking into account the preferences provided for in this subsection, submitted by a Responsive and Responsible Bidder in response to an Invitation to Bid, Request for Proposals, Invitation to Negotiate, or Competitive Solicitation shall be accepted. If the lowest Responsive Bid is submitted by a Responsive and Responsible Bidder whose principal place of business is located in a foreign state which does not grant a preference in competitive purchase

to businesses whose principal place of business are in that foreign state, the lowest Responsible and Responsive Bidder whose principal place of business is in the State of Florida shall be awarded a preference of five (5) percent. If the lowest Responsive Bid is submitted by a Responsive and Responsible Bidder whose principal place of business is located in a foreign state which grants a preference in competitive purchase to businesses whose principal place of business are in that foreign state, the lowest Responsible and Responsive Bidder whose principal place of business is in the State of Florida shall be awarded a preference equal to the preference granted by such foreign state.

To assure full understanding of the responsiveness to the solicitation requirements contained in an Invitation to Bid, Request for Proposals, Invitation to Negotiate, or Competitive Solicitation, discussions may be conducted with qualified vendors. Vendors shall be accorded fair treatment prior to the submittal date with respect to any opportunity for discussion, preparation, and revision of bids, proposals, replies, and responses.

- (h) The Board shall have the right to reject all bids, proposals, replies, or responses because they exceed the amount of funds budgeted for the purchase, if there are not enough to be competitive, or if rejection is determined to be in the best interest of the District. No vendor shall be entitled to recover any costs of bid, proposal, reply, or response preparation or submittal from the District.
- (i) The Board may require bidders and proposers to furnish bid bonds, performance bonds, and/or other bonds with a responsible surety to be approved by the Board.
- (j) Notice of intent to award, including rejection of some or all bids, proposals, replies, or responses shall be provided in writing to all vendors by United States Mail, hand delivery, facsimile, or overnight delivery service. The notice shall include the following statement: "Failure to file a protest within the time prescribed in Rule 3.11 of the Rules of the District shall constitute a waiver of proceedings under those Rules," or wording to that effect. Protests of the District's purchase of goods, supplies, and materials under this Rule shall be in accordance with the procedures set forth in Rule 3.11.
- (k) If less than three (3) Responsive Bids, Proposals, Replies, or Responses are received, the District may purchase goods, supplies, or materials, or may reject the bids, proposals, replies, or responses for a lack of competitiveness. If no Responsive Bid, Proposal, Reply, or Response is received, the District may proceed with the procurement of goods,

supplies, and materials, in the manner the Board determines is in the best interests of the District, which may include but is not limited to a direct purchase of the goods, supplies, and materials without further competitive selection processes.

- (3) Goods, Supplies, and Materials included in a Construction Contract Awarded Pursuant to Rule 3.5 or 3.6. There may be occasions where the District has undergone the competitive purchase of construction services which contract may include the provision of goods, supplies, or materials. In that instance, the District may approve a change order to the contract and directly purchase the goods, supplies, and materials. Such purchase of goods, supplies, and materials deducted from a competitively purchased construction contract shall be exempt from this Rule.
- (4) Exemption. Goods, supplies, and materials that are only available from a single source are exempt from this Rule. Goods, supplies, and materials provided by governmental agencies are exempt from this Rule. A contract for goods, supplies, or materials is exempt from this Rule if state or federal law prescribes with whom the District must contract or if the rate of payment is established during the appropriation process. This Rule shall not apply to the purchase of goods, supplies or materials that are purchased under a federal, state, or local government contract that has been competitively procured by such federal, state, or local government in a manner consistent with the material procurement requirements of these Rules.
- (5) Renewal. Contracts for the purchase of goods, supplies, and/or materials subject to this Rule may be renewed for a maximum period of five (5) years.
- (6) Emergency Purchases. The District may make an Emergency Purchase without complying with these rules. The fact that an Emergency Purchase has occurred or is necessary shall be noted in the minutes of the next Board meeting.

**Specific Authority:** §§ 190.011(5), 190.011(15), Fla. Stat.

**Law Implemented:** §§ 189.053, 190.033, 287.017, 287.084, Fla. Stat.



**Rule 3.9 Maintenance Services.**

- (1) Scope. All contracts for maintenance of any District facility or project shall be set under the terms of this Rule if the cost exceeds the amount provided in Section 287.017 of the Florida Statutes, for CATEGORY FOUR. A contract involving goods, supplies, and materials plus maintenance services may, in the discretion of the Board, be treated as a contract for maintenance services. However, a purchase shall not be divided solely in order to avoid the threshold bidding requirements.
- (2) Procedure. When a purchase of maintenance services is within the scope of this Rule, the following procedures shall apply:
  - (a) The Board shall cause to be prepared an Invitation to Bid, Request for Proposals, Invitation to Negotiate, or Competitive Solicitation.
  - (b) Notice of the Invitation to Bid, Request for Proposals, Invitation to Negotiate, or Competitive Solicitation shall be advertised at least once in a newspaper of general circulation within the District and within the county in which the District is located. The notice shall also include the amount of the bid bond, if one is required. The notice shall allow at least seven (7) days for submittal of bids, proposals, replies, or responses.
  - (c) The District may maintain lists of persons interested in receiving notices of Invitations to Bid, Requests for Proposals, Invitations to Negotiate, and Competitive Solicitations. The District shall make a good faith effort to provide written notice, by electronic mail, United States Mail, hand delivery, or facsimile, to persons who provide their name and address to the District Manager for inclusion on the list. However, failure of a person to receive the notice shall not invalidate any contract awarded in accordance with this Rule and shall not be a basis for a protest of any contract award.
  - (d) If the District has pre-qualified suppliers of maintenance services, then, at the option of the District, only those persons who have been pre-qualified will be eligible to submit bids, proposals, replies, and responses.
  - (e) In order to be eligible to submit a bid, proposal, reply, or response, a firm or individual must, at the time of receipt of the bids, proposals, replies, or responses:
    - (i) Hold all required applicable state professional licenses in good standing;
    - (ii) Hold all required applicable federal licenses in good standing, if any;

- (iii) Hold a current and active Florida corporate charter or be authorized to do business in the State of Florida in accordance with Chapter 607 of the Florida Statutes, if the vendor is a corporation; and
- (iv) Meet any special pre-qualification requirements set forth in the Invitation to Bid, Request for Proposals, Invitation to Negotiate, or Competitive Solicitation.

Evidence of compliance with these Rules must be submitted with the bid, proposal, reply, or response if required by the District. Failure to submit evidence of compliance when required may be grounds for rejection of the bid, proposal, reply, or response.

- (f) Bids, proposals, replies, and responses shall be publicly opened at the time and place noted on the Invitation to Bid, Request for Proposals, Invitation to Negotiate, or Competitive Solicitation. Bids, proposals, replies, and responses shall be evaluated in accordance with the respective Invitation to Bid, Request for Proposals, Invitation to Negotiate, or Competitive Solicitation, and these Rules. Minor variations in the bids, proposals, replies, and responses may be waived by the Board. A variation is minor if waiver of the variation does not create a competitive advantage or disadvantage of a material nature. Mistakes in arithmetic extension of pricing may be corrected by the Board. Bids and proposals may not be modified or supplemented after opening; provided however, additional information may be requested and/or provided to evidence compliance, make non-material modifications, clarifications, or supplementations, and as otherwise permitted by Florida law.
- (g) The lowest Responsive Bid submitted in response to an Invitation to Bid by a Responsive and Responsible Bidder shall be accepted. In relation to a Request for Proposals, Invitation to Negotiate or Competitive Solicitation the Board shall select the Responsive Proposal, Reply, or Response submitted by a Responsive and Responsible Vendor which is most advantageous to the District. To assure full understanding of the responsiveness to the solicitation requirements contained in a Request for Proposals, Invitation to Negotiate, or Competitive Solicitation, discussions may be conducted with qualified vendors. Vendors shall be accorded fair treatment prior to the submittal date with respect to any opportunity for discussion, preparation, and revision of bids, proposals, replies, or responses.
- (h) The Board shall have the right to reject all bids, proposals, replies, or responses because they exceed the amount of funds budgeted for the purchase, if there are not enough to be competitive, or if rejection is determined to be in the best interest of the District. No Vendor shall be

entitled to recover any costs of bid, proposal, reply, or response preparation or submittal from the District.

- (i) The Board may require bidders and proposers to furnish bid bonds, performance bonds, and/or other bonds with a responsible surety to be approved by the Board.
  - (j) Notice of intent to award, including rejection of some or all bids, proposals, replies, or responses shall be provided in writing to all vendors by United States Mail, hand delivery, facsimile, or overnight delivery service. The notice shall include the following statement: "Failure to file a protest within the time prescribed in Rule 3.11 of the Rules of the District shall constitute a waiver of proceedings under those Rules," or wording to that effect. Protests of the District's procurement of maintenance services under this Rule shall be in accordance with the procedures set forth in Rule 3.11.
  - (k) If less than three (3) Responsive Bids, Proposals, Replies, or Responses are received, the District may purchase the maintenance services or may reject the bids, proposals, replies, or responses for a lack of competitiveness. If no Responsive Bid, Proposal, Reply, or Response is received, the District may proceed with the procurement of maintenance services, in the manner the Board determines is in the best interests of the District, which may include but is not limited to a direct purchase of the maintenance services without further competitive selection processes.
- (3) Exemptions. Maintenance services that are only available from a single source are exempt from this Rule. Maintenance services provided by governmental agencies are exempt from this Rule. A contract for maintenance services is exempt from this Rule if state or federal law prescribes with whom the District must contract or if the rate of payment is established during the appropriation process.
  - (4) Renewal. Contracts for the purchase of maintenance services subject to this Rule may be renewed for a maximum period of five (5) years.
  - (5) Contracts; Public Records. In accordance with Florida law, each contract entered into pursuant to this Rule shall include provisions required by law that require the contractor to comply with public records laws.
  - (6) Emergency Purchases. The District may make an Emergency Purchase without complying with these rules. The fact that an Emergency Purchase has occurred or is necessary shall be noted in the minutes of the next Board meeting.

**Specific Authority:** §§ 190.011(5), 190.011(15), 190.033, Fla. Stat.  
**Law Implemented:** §§ 119.0701, 190.033, 287.017, Fla. Stat.

**Rule 3.10 Contractual Services.**

- (1) Exemption from Competitive Purchase. Pursuant to Section 190.033(3) of the Florida Statutes, Contractual Services shall not be subject to competitive purchasing requirements. If an agreement is predominantly for Contractual Services, but also includes maintenance services or the purchase of goods and services, the contract shall not be subject to competitive purchasing requirements. Regardless of whether an advertisement or solicitation for Contractual Services is identified as an Invitation to Bid, Request for Proposals, Invitation to Negotiate, or Competitive Solicitation, no rights or remedies under these Rules, including but not limited to protest rights, are conferred on persons, firms, or vendors proposing to provide Contractual Services to the District.
  
- (2) Contracts; Public Records. In accordance with Florida law, each contract for Contractual Services shall include provisions required by law that require the contractor to comply with public records laws.

**Specific Authority:** §§ 190.011(5), 190.011(15), Fla. Stat.

**Law Implemented:** §§ 119.0701, 190.011(3), 190.033, Fla. Stat.

**Rule 3.11      Protests with Respect to Proceedings under Rules 3.1, 3.2, 3.3, 3.4, 3.5, 3.6, 3.8, and 3.9.**

The resolution of any protests with respect to proceedings under Rules 3.1, 3.2, 3.3, 3.4, 3.5, 3.6, 3.8, and 3.9 shall be in accordance with this Rule.

(1)      Filing.

- (a)      With respect to a protest regarding qualifications, specifications, documentation, or other requirements contained in a Request for Qualifications, Request for Proposals, Invitation to Bid, or Competitive Solicitation issued by the District, the notice of protest shall be filed in writing within seventy-two (72) calendar hours (excluding Saturdays, Sundays, and state holidays) after the first advertisement of the Request for Qualifications, Request for Proposals, Invitation to Bid, or Competitive Solicitation. A formal protest setting forth with particularity the facts and law upon which the protest is based shall be filed within seven (7) calendar days (including Saturdays, Sundays, and state holidays) after the initial notice of protest was filed. For purposes of this Rule, wherever applicable, filing will be perfected and deemed to have occurred upon receipt by the District. Failure to file a notice of protest shall constitute a waiver of all rights to protest the District's intended decision. Failure to file a formal written protest shall constitute an abandonment of the protest proceedings and shall automatically terminate the protest proceedings.
  
- (b)      Except for those situations covered by subsection (1)(a) of this Rule, any firm or person who is affected adversely by a District's ranking or intended award under Rules 3.1, 3.2, 3.3, 3.4, 3.5, 3.6, 3.8, or 3.9 and desires to contest the District's ranking or intended award, shall file with the District a written notice of protest within seventy-two (72) calendar hours (excluding Saturdays, Sundays, and state holidays) after receipt of the notice of the District's ranking or intended award. A formal protest setting forth with particularity the facts and law upon which the protest is based shall be filed within seven (7) calendar days (including Saturdays, Sundays, and state holidays) after the initial notice of protest was filed. For purposes of this Rule, wherever applicable, filing will be perfected and deemed to have occurred upon receipt by the District. Failure to file a notice of protest shall constitute a waiver of all rights to protest the District's ranking or intended award. Failure to file a formal written protest shall constitute an abandonment of the protest proceedings and shall automatically terminate the protest proceedings.

- (c) If the requirement for the posting of a protest bond and the amount of the protest bond, which may be expressed by a percentage of the contract to be awarded or a set amount, is disclosed in the District's competitive solicitation documents for a particular purchase under Rules 3.1, 3.2, 3.3, 3.4, 3.5, 3.6, 3.8, or 3.9, any person who files a notice of protest must post the protest bond. The amount of the protest bond shall be determined by District staff after consultation with the Board and within the limits, if any, imposed by Florida law. In the event the protest is successful, the protest bond shall be refunded to the protestor. In the event the protest is unsuccessful, the protest bond shall be applied towards the District's costs, expenses, and attorney's fees associated with hearing and defending the protest. In the event the protest is settled by mutual agreement of the parties, the protest bond shall be distributed as agreed to by the District and protestor.
  - (d) The District does not accept documents filed by electronic mail or facsimile transmission. Filings are only accepted during normal business hours.
- (2) Contract Execution. Upon receipt of a notice of protest which has been timely filed, the District shall not execute the contract under protest until the subject of the protest is resolved. However, if the District sets forth in writing particular facts and circumstances showing that delay incident to protest proceedings will jeopardize the funding for the project, will materially increase the cost of the project, or will create an immediate and serious danger to the public health, safety, or welfare, the contract may be executed.
  - (3) Informal Proceeding. If the Board determines a protest does not involve a disputed issue of material fact, the Board may, but is not obligated to, schedule an informal proceeding to consider the protest. Such informal proceeding shall be at a time and place determined by the Board. Notice of such proceeding shall be sent via facsimile, United States Mail, or hand delivery to the protestor and any substantially affected persons or parties not less than three (3) calendar days prior to such informal proceeding. Within thirty (30) calendar days following the informal proceeding, the Board shall issue a written decision setting forth the factual, legal, and policy grounds for its decision.
  - (4) Formal Proceeding. If the Board determines a protest involves disputed issues of material fact or if the Board elects not to use the informal proceeding process provided for in section (3) of this Rule, the District shall schedule a formal hearing to resolve the protest. The Chairperson shall designate any member of the Board (including the Chairperson), District Manager, District Counsel, or other person as a hearing officer to conduct the hearing. The hearing officer may:

- (a) Administer oaths and affirmations;
- (b) Rule upon offers of proof and receive relevant evidence;
- (c) Regulate the course of the hearing, including any pre-hearing matters;
- (d) Enter orders; and
- (e) Make or receive offers of settlement, stipulation, and adjustment.

The hearing officer shall, within thirty (30) days after the hearing or receipt of the hearing transcript, whichever is later, file a recommended order which shall include a caption, time and place of hearing, appearances entered at the hearing, statement of the issues, findings of fact and conclusions of law, separately stated, and a recommendation for final District action. The District shall allow each party fifteen (15) days in which to submit written exceptions to the recommended order. The District shall issue a final order within sixty (60) days after the filing of the recommended order.

- (5) Intervenors. Other substantially affected persons may join the proceedings as intervenors on appropriate terms which shall not unduly delay the proceedings.
- (6) Rejection of all Qualifications, Bids, Proposals, Replies and Responses after Receipt of Notice of Protest. If the Board determines there was a violation of law, defect, or an irregularity in the competitive solicitation process, the Bids, Proposals, Replies, and Responses are too high, or if the Board determines it is otherwise in the District's best interest, the Board may reject all qualifications, bids, proposals, replies, and responses and start the competitive solicitation process anew. If the Board decides to reject all qualifications, bids, proposals, replies, and responses and start the competitive solicitation process anew, any pending protests shall automatically terminate.
- (7) Settlement. Nothing herein shall preclude the settlement of any protest under this Rule at any time.

**Specific Authority:** §§ 190.011(5), 190.011(15), Fla. Stat.

**Law Implemented:** § 190.033, Fla. Stat.



**Rule 4.0      Effective Date.**

These Rules shall be effective September 24, 2020, except that no election of officers required by these Rules shall be required until after the next regular election for the Board.

**Specific Authority:** §§ 190.011(5), 190.011(15), Fla. Stat.

**Law Implemented:** §§ 190.011(5), 190.011(15), Fla. Stat.

**LAKEWOOD PARK**  
**COMMUNITY DEVELOPMENT DISTRICT**

**5 P II**

**NOTICE OF RULE DEVELOPMENT BY THE  
LAKEWOOD PARK COMMUNITY DEVELOPMENT DISTRICT**

In accord with Chapters 120 and 190, *Florida Statutes*, the Lakewood Park Community Development District (“**District**”) hereby gives notice of its intention to develop Rules of Procedure to govern the operations of the District.

The Rules of Procedure address such areas as the Board of Supervisors, officers and voting, district offices, public information and inspection of records, policies, public meetings, hearings and workshops, rulemaking proceedings and competitive purchase including procedure under the Consultants Competitive Negotiation Act, procedure regarding auditor selection, purchase of insurance, pre-qualification, construction contracts, goods, supplies and materials, maintenance services, contractual services and protests with respect to proceedings, as well as any other area of the general operation of the District.

The purpose and effect of the Rules of Procedure is to provide for efficient and effective District operations. The legal authority for the adoption of the proposed Rules of Procedure includes Sections 190.011(5), 190.011(15) and 190.035, *Florida Statutes* (2018). The specific laws implemented in the Rules of Procedure include, but are not limited to, Sections 112.08, 112.3143, 119.07, 189.053, 190.006, 190.007, 190.008, 190.011(3), 190.011(5), 190.011(15), 190.033, 190.035, 218.391, 255.05, 255.0518, 255.0525, 255.20, 286.0105, 286.011, 286.0114, 287.017, 287.055 and 287.084, *Florida Statutes* (2018).

A copy of the proposed Rules of Procedure may be obtained by contacting the District Manager, 2300 Glades Road, Suite 410W, Boca Raton, Florida 33431, Ph: (561) 571-0010.

Craig Wrathell, District Manager  
Lakewood Park Community Development District

Run Date: \_\_\_\_\_, 2020

PUBLISH: [AT LEAST 29 DAYS PRIOR TO ADOPTION DATE; AT LEAST ONE DAY PRIOR TO NOTICE OF RULEMAKING]

**NOTICE OF RULEMAKING REGARDING THE RULES OF PROCEDURE OF THE  
LAKEWOOD PARK COMMUNITY DEVELOPMENT DISTRICT**

A public hearing will be conducted by the Board of Supervisors (“**Board**”) of the Lakewood Park Community Development District (“**District**”) on \_\_\_\_\_, 2020, at \_\_\_\_:\_\_\_\_.m. at \_\_\_\_\_, \_\_\_\_\_, Volusia County, Florida.

In accord with Chapters 120 and 190, *Florida Statutes*, the District hereby gives the public notice of its intent to adopt its proposed Rules of Procedure.

The purpose and effect of the proposed Rules of Procedure is to provide for efficient and effective District operations. Prior notice of rule development was published in the \_\_\_\_\_ on \_\_\_\_\_, 2020.

The Rules of Procedure address such areas as the Board of Supervisors, officers and voting, district offices, public information and inspection of records, policies, public meetings, hearings and workshops, rulemaking proceedings and competitive purchase including procedure under the Consultants Competitive Negotiation Act, procedure regarding auditor selection, purchase of insurance, pre-qualification, construction contracts, goods, supplies and materials, maintenance services, contractual services and protests with respect to proceedings, as well as any other area of the general operation of the District.

The purpose and effect of the Rules of Procedure is to provide for efficient and effective District operations. The legal authority for the adoption of the proposed Rules of Procedure includes Sections 190.011(5), 190.011(15) and 190.035, *Florida Statutes* (2019). The specific laws implemented in the Rules of Procedure include, but are not limited to, Sections 112.08, 112.3143, 119.07, 189.053, 190.006, 190.007, 190.008, 190.011(3), 190.011(5), 190.011(15), 190.033, 190.035, 218.391, 255.05, 255.0518, 255.0525, 255.20, 286.0105, 286.011, 286.0114, 287.017, 287.055 and 287.084, *Florida Statutes* (2019).

Any person who wishes to provide the District with a proposal for a lower cost regulatory alternative as provided by Section 120.541(1), *Florida Statutes*, must do so in writing within twenty-one (21) days after publication of this notice to the District Manager, c/o Wrathell, Hunt and Associates, LLC, 2300 Glades Road, Suite 410W, Boca Raton, Florida 33431, Ph: (561) 571-0010.

This public hearing may be continued to a date, time, and place to be specified on the record at the hearing. If anyone chooses to appeal any decision of the Board with respect to any matter considered at a public hearing, such person will need a record of the proceedings and should accordingly ensure that a verbatim record of the proceedings is made which includes the testimony and evidence upon which such appeal is to be based. At the hearing, staff or Supervisors may participate in the public hearing by speaker telephone.

Any person requiring special accommodations at this meeting because of a disability or physical impairment should contact the District Office at (561) 571-0010, at least forty-eight (48)

hours prior to the meeting. If you are hearing or speech impaired, please contact the Florida Relay Service at 1-800-955-8770, for aid in contacting the District Office.

A copy of the proposed Rules of Procedure may be obtained by contacting the District Manager, 2300 Glades Road, Suite 410W, Boca Raton, Florida 33431, Ph: (561) 571-0010.

Craig Wrathell, District Manager  
Lakewood Park Community Development District

Run Date(s):                     , 2020

**PUBLISH: [AT LEAST 28 DAYS PRIOR TO ADOPTION DATE]**

**LAKEWOOD PARK**  
**COMMUNITY DEVELOPMENT DISTRICT**

**5Q**

## RESOLUTION 2021-13

### A RESOLUTION OF THE BOARD OF SUPERVISORS OF THE LAKEWOOD PARK COMMUNITY DEVELOPMENT DISTRICT DESIGNATING A DATE, TIME, AND LOCATION FOR LANDOWNERS' MEETING OF THE DISTRICT, AND PROVIDING FOR AN EFFECTIVE DATE.

**WHEREAS**, the Lakewood Park Community Development District (the "District") is a local unit of special-purpose government created and existing pursuant to Chapter 190, *Florida Statutes*, being situated entirely within Volusia County, Florida; and

**WHEREAS**, the District's Board of Supervisors ("Board") is statutorily authorized to exercise the powers granted to the District; and

**WHEREAS**, all meetings of the Board shall be open to the public and governed by provisions of Chapter 286, *Florida Statutes*; and

**WHEREAS**, the effective date of the Ordinance creating the District (the "Ordinance") was October 19, 2020; and

**WHEREAS**, the District is statutorily required to hold a meeting of the landowners of the District for the purpose of electing five (5) supervisors for the District within ninety (90) days after the effective date of the Ordinance.

### **NOW, THEREFORE, BE IT RESOLVED BY THE BOARD OF SUPERVISORS OF THE LAKEWOOD PARK COMMUNITY DEVELOPMENT DISTRICT:**

**SECTION 1.** In accordance with section 190.006(2), *Florida Statutes*, the initial meeting of the landowners to elect five (5) supervisors of the District, shall be held on the \_\_\_\_\_ day of \_\_\_\_\_, 2020, at \_\_\_:\_\_\_ a/p.m., at the office of Cobb Cole, 231 North Woodland Boulevard, DeLand, Florida 32720 within Volusia County, Florida.

**SECTION 2.** The District's Secretary is hereby directed to publish notice of this landowners' meeting and election in accordance with the requirements of section 190.006(2)(a), *Florida Statutes*.

**SECTION 3.** Pursuant to section 190.006(2)(b), *Florida Statutes*, the landowners' meeting and election is hereby announced at the Board's organizational meeting held on the 28th day of October, 2020. A sample notice of landowners' meeting and election, proxy, ballot form and instructions were presented at such meeting and are attached hereto as **Composite Exhibit A**. Such documents are available for review and copying during normal business hours at the Office of the District Manager, Wrathell, Hunt and Associates, LLC, located at 2300 Glades Road, Suite 410W, Boca Raton, Florida 33431, Ph: (561) 571-0010.

**SECTION 4.** This Resolution shall become effective immediately upon its adoption.

PASSED AND ADOPTED this 28<sup>th</sup> day of October, 2020.

**ATTEST:**

**LAKWOOD PARK COMMUNITY  
DEVELOPMENT DISTRICT**

---

Secretary/Assistant Secretary

---

Chair/Vice Chair, Board of Supervisors

**Composite Exhibit A:** Sample Notice of Landowners' Meeting and Election, Proxy, Ballot Form and Instructions



**Composite Exhibit A**

Sample Notice of Landowners' Meeting and Election, Proxy, Ballot Form and Instructions

**NOTICE OF LANDOWNERS' MEETING AND ELECTION AND MEETING OF THE BOARD OF SUPERVISORS  
OF THE LAKEWOOD PARK COMMUNITY DEVELOPMENT DISTRICT**

Notice is hereby given to the public and all landowners within Lakewood Park Community Development District (the "District"), the location of which is generally described as comprising approximately 198.02 acres in the City of Deland, Volusia County, advising that a meeting of landowners will be held for the purpose of electing five (5) persons to the District Board of Supervisors. Immediately following the landowners' meeting and election, there will be convened a meeting of the Board of Supervisors for the purpose of considering certain matters of the Board to include election of certain District officers, and other such business which may properly come before the Board.

DATE: \_\_\_\_\_, 2020  
TIME: \_\_\_:\_\_\_ a/p.m.  
PLACE: office of Cobb Cole  
231 North Woodland Boulevard  
DeLand, Florida 32720

Each landowner may vote in person or by written proxy. Proxy forms may be obtained upon request at the office of the District Manager, c/o Wrathell, Hunt and Associates, LLC, 2300 Glades Road, Suite 410W, Boca Raton, Florida 33431 ("District Office"). At said meeting each landowner or his or her proxy shall be entitled to nominate persons for the position of Supervisor and cast one vote per acre of land, or fractional portion thereof, owned by him or her and located within the District for each person to be elected to the position of Supervisor. A fraction of an acre shall be treated as one acre, entitling the landowner to one vote with respect thereto. Platted lots shall be counted individually and rounded up to the nearest whole acre. The acreage of platted lots shall not be aggregated for determining the number of voting units held by a landowner or a landowner's proxy. At the landowners' meeting the landowners shall select a person to serve as the meeting chair and who shall conduct the meeting.

The landowners' meeting and the Board of Supervisors meeting are open to the public and will be conducted in accordance with the provisions of Florida law. One or both of the meetings may be continued to a date, time, and place to be specified on the record at such meeting. A copy of the agenda for these meetings may be obtained from the District Office. There may be an occasion where one or more supervisors will participate by speaker telephone.

Any person requiring special accommodations to participate in these meetings is asked to contact the District Office at (561) 571-0010, at least forty-eight (48) hours before the hearing. If you are hearing or speech impaired, please contact the Florida Relay Service at 7-1-1 or (800) 955-8770 for aid in contacting the District Office.

A person who decides to appeal any decision made by the Board with respect to any matter considered at the meeting is advised that such person will need a record of the proceedings and that accordingly, the person may need to ensure that a verbatim record of the proceedings is made, including the testimony and evidence upon which the appeal is to be based.

Craig Wrathell  
District Manager  
Run Date(s): \_\_\_\_\_ & \_\_\_\_\_

PUBLISH: ONCE A WEEK FOR 2 CONSECUTIVE WEEKS, THE LAST DAY OF PUBLICATION TO BE NOT FEWER THAN 14 DAYS OR MORE THAN 28 DAYS BEFORE THE DATE OF ELECTION, IN A NEWSPAPER WHICH IS IN GENERAL CIRCULATION IN THE AREA OF THE DISTRICT

**LANDOWNER PROXY**  
**LAKEWOOD PARK COMMUNITY DEVELOPMENT DISTRICT**  
**VOLUSIA COUNTY, FLORIDA**  
**LANDOWNERS' MEETING – \_\_\_\_\_, 2020**

KNOW ALL MEN BY THESE PRESENTS, that the undersigned, the fee simple owner of the lands described herein, hereby constitutes and appoints \_\_\_\_\_ (“**Proxy Holder**”) for and on behalf of the undersigned, to vote as proxy at the meeting of the landowners of the Lakewood Park Community Development District to be held at the office of Cobb Cole, 231 North Woodland Boulevard, DeLand, Florida 32720 within Volusia County, Florida on \_\_\_\_\_, 2020, at \_\_:\_\_ a/p.m., and at any adjournments thereof, according to the number of acres of unplatted land and/or platted lots owned by the undersigned landowner that the undersigned would be entitled to vote if then personally present, upon any question, proposition, or resolution or any other matter or thing that may be considered at said meeting including, but not limited to, the election of members of the Board of Supervisors. Said Proxy Holder may vote in accordance with his or her discretion on all matters not known or determined at the time of solicitation of this proxy, which may legally be considered at said meeting.

Any proxy heretofore given by the undersigned for said meeting is hereby revoked. This proxy is to continue in full force and effect from the date hereof until the conclusion of the landowners’ meeting and any adjournment or adjournments thereof, but may be revoked at any time by written notice of such revocation presented at the landowners’ meeting prior to the Proxy Holder’s exercising the voting rights conferred herein.

\_\_\_\_\_  
 Printed Name of Legal Owner

\_\_\_\_\_  
 Signature of Legal Owner

\_\_\_\_\_  
 Date

<u>Parcel Description</u>	<u>Acreage</u>	<u>Authorized Votes</u>
_____	_____	_____
_____	_____	_____
_____	_____	_____

[Insert above the street address of each parcel, the legal description of each parcel, or the tax identification number of each parcel. If more space is needed, identification of parcels owned may be incorporated by reference to an attachment hereto.]

**Total Number of Authorized Votes:** \_\_\_\_\_

NOTES: Pursuant to section 190.006(2)(b), *Florida Statutes* (2019), a fraction of an acre is treated as one (1) acre entitling the landowner to one vote with respect thereto. Moreover, two (2) or more persons who own real property in common that is one acre or less are together entitled to only one vote for that real property.

If the fee simple landowner is not an individual, and is instead a corporation, limited liability company, limited partnership or other entity, evidence that the individual signing on behalf of the entity has the authority to do so should be attached hereto (e.g., bylaws, corporate resolution, etc.).

**OFFICIAL BALLOT**  
**LAKEWOOD PARK COMMUNITY DEVELOPMENT DISTRICT**  
**VOLUSIA COUNTY, FLORIDA**  
**LANDOWNERS' MEETING – \_\_\_\_\_, 2020**

**For Election (5 Supervisors):** The two (2) candidates receiving the highest number of votes will each receive a four (4) year term, and the three (3) candidates receiving the next highest number of votes will each receive a two (2) year term, with the term of office for the successful candidates commencing upon election.

The undersigned certifies that he/she/it is the fee simple owner of land, or the proxy holder for the fee simple owner of land, located within the Lakewood Park Community Development District and described as follows:

<u>Description</u>	<u>Acreage</u>
_____	_____
_____	_____
_____	_____

[Insert above the street address of each parcel, the legal description of each parcel, or the tax identification number of each parcel.] [If more space is needed, identification of parcels owned may be incorporated by reference to an attachment hereto.]

or

**Attach Proxy.**

I, \_\_\_\_\_, as Landowner, or as the proxy holder of \_\_\_\_\_ (Landowner) pursuant to the Landowner's Proxy attached hereto, do cast my votes as follows:

SEAT	NAME OF CANDIDATE	NUMBER OF VOTES
1		
2		
3		
4		
5		

Date: \_\_\_\_\_

Signed: \_\_\_\_\_

Printed Name: \_\_\_\_\_

**LAKEWOOD PARK**  
**COMMUNITY DEVELOPMENT DISTRICT**

**5R**

**RESOLUTION 2021-14**

**A RESOLUTION OF THE BOARD OF SUPERVISORS OF THE LAKEWOOD PARK COMMUNITY DEVELOPMENT DISTRICT ADOPTING THE ANNUAL MEETING SCHEDULE FOR FISCAL YEAR 2020-2021; AND PROVIDING FOR AN EFFECTIVE DATE.**

**WHEREAS**, the Lakewood Park Community Development District (the “District”) is a local unit of special-purpose government created and existing pursuant to Chapter 190, *Florida Statutes*, and situated within Volusia County, Florida; and

**WHEREAS**, the District is required by Section 189.015, *Florida Statutes*, to file quarterly, semi-annually, or annually a schedule (including date, time, and location) of its regular meetings with local governing authorities; and

**WHEREAS**, further, in accordance with the above-referenced statute, the District shall also publish quarterly, semi-annually, or annually the District’s regular meeting schedule in a newspaper of general paid circulation within the county in which the District is located.

**WHEREAS**, the Board desires to adopt the Fiscal Year 2020-2021 annual meeting schedule attached as **Composite Exhibit A**.

**NOW THEREFORE BE IT RESOLVED BY THE BOARD OF SUPERVISORS OF THE LAKEWOOD PARK COMMUNITY DEVELOPMENT DISTRICT:**

1. The Fiscal Year 2020-2021 annual meeting schedule attached hereto and incorporated by reference herein as **Composite Exhibit A** is hereby approved and will be published in accordance with the requirements of Florida law and will also be provided to applicable governing authorities.
2. This Resolution shall become effective immediately upon its adoption.

**PASSED AND ADOPTED** this 28<sup>th</sup> day of October, 2020.

**ATTEST:**

**LAKEWOOD PARK COMMUNITY  
DEVELOPMENT DISTRICT**

\_\_\_\_\_  
Secretary/Assistant Secretary

\_\_\_\_\_  
Chair/Vice Chair, Board of Supervisors

**Composite Exhibit A:** Fiscal Year 2020-2021 Annual Meeting Schedule

**Composite Exhibit A: Fiscal Year 2020-2021 Annual Meeting Schedule**

**BOARD OF SUPERVISORS MEETING SCHEDULE  
LAKEWOOD PARK COMMUNITY DEVELOPMENT DISTRICT  
FOR FISCAL YEAR 2020-2021**

The Board of Supervisors of the Lakewood Park Community Development District will hold their regular meetings for Fiscal Year 2020-2021 at the office of Cobb Cole, 231 North Woodland Boulevard, DeLand, Florida 32720 at \_\_\_\_\_ m., unless otherwise indicated as follows:

November \_\_, 2020  
December \_\_, 2020  
January \_\_, 2021  
February \_\_, 2021  
March \_\_, 2021  
April \_\_, 2021  
May \_\_, 2021  
June \_\_, 2021  
July \_\_, 2021  
August \_\_, 2021  
September \_\_, 2021

The meetings are open to the public and will be conducted in accordance with the provision of Florida Law for Community Development Districts. The meetings may be continued to a date, time, and place to be specified on the record at the meeting. A copy of the agenda for these meetings may be obtained from Wrathell, Hunt & Associates, LLC, 2300 Glades Road, Suite 410W, Boca Raton, Florida 33431 or by calling (877) 276-0889.

There may be occasions when one or more Supervisors or staff will participate by telephone. Pursuant to provisions of the Americans with Disabilities Act, any person requiring special accommodations at this meeting because of a disability or physical impairment should contact the District Office at (877) 276-0889 at least 48 hours prior to the meeting. If you are hearing or speech impaired, please contact the Florida Relay Service by dialing 7-1-1, or 1-800-955-8771 (TTY) / 1-800-955-8770 (Voice), for aid in contacting the District Office.

A person who decides to appeal any decision made at the meeting with respect to any matter considered at the meeting is advised that person will need a record of the proceedings and that accordingly, the person may need to ensure that a verbatim record of the proceedings is made, including the testimony and evidence upon which such appeal is to be based.

Craig Wrathell  
District Manager

# **LAKEWOOD PARK**

## **COMMUNITY DEVELOPMENT DISTRICT**

# **5S**



**RESOLUTION 2021-15**

**A RESOLUTION OF THE BOARD OF SUPERVISORS OF THE LAKEWOOD PARK COMMUNITY DEVELOPMENT DISTRICT, LAKE COUNTY, STATE OF FLORIDA, APPROVING THE FLORIDA STATEWIDE MUTUAL AID AGREEMENT; PROVIDING FOR SEVERABILITY; AND PROVIDING FOR AN EFFECTIVE DATE**

**WHEREAS**, the State Emergency Management Act, Chapter 252, Florida Statutes, authorizes the state and its political subdivisions to develop and enter into mutual aid agreements for reciprocal emergency aid and assistance in case of emergencies too extensive to be dealt with unassisted; and

**WHEREAS**, on October 28, 2020, the Board of Supervisors of the Lakewood Park Community Development District desired to move forward and approve an agreement with the State of Florida, Division of Emergency Management, concerning the Statewide Mutual Aid Agreement; and

**WHEREAS**, the Florida Department of Economic Opportunity requires an independent special district to participate in the Statewide Mutual Aid Agreement to be eligible for funds under Administrative Rule 9G-1 9, Base Funding for County Emergency Management Agencies and Municipal Competitive Grant and Loan Programs.

**NOW, THEREFORE, BE IT RESOLVED BY THE BOARD OF SUPERVISORS OF THE LAKEWOOD PARK COMMUNITY DEVELOPMENT DISTRICT, STATE OF FLORIDA, THAT:**

Section 1: The foregoing **"WHEREAS"** clauses are true and correct and are hereby ratified and confirmed by the Board of Supervisors.

Section 2: That execution of the attached Statewide Mutual Aid Agreement is hereby authorized, and the Agreement is hereby approved.

Section 3: This Resolution shall become effective immediately upon its passage and adoption.

**APPROVED AND ADOPTED** by the Board of Supervisors of the Lakewood Park Community Development District, Volusia County, Florida, this 28<sup>th</sup> day of October, 2020.

\_\_\_\_\_  
Secretary/Assistant Secretary

\_\_\_\_\_  
Chair/Vice Chair, Board of Supervisors



STATE OF FLORIDA

# DIVISION OF EMERGENCY MANAGEMENT

RON DESANTIS  
Governor

JARED MOSKOWITZ  
Director

## STATEWIDE MUTUAL AID AGREEMENT

This Agreement is between the FLORIDA DIVISION OF EMERGENCY MANAGEMENT (“Division”) and the local government signing this Agreement (the “Participating Parties”). This agreement is based on the existence of the following conditions:

A. The State of Florida is vulnerable to a wide range of disasters that are likely to cause the disruption of essential services and the destruction of the infrastructure needed to deliver those services.

B. Such disasters are likely to exceed the capability of any one local government to cope with the emergency with existing resources.

C. Such disasters may also give rise to unusual technical needs that the local government may be unable to meet with existing resources, but that other local governments may be able to offer.

D. The Emergency Management Act, Chapter 252, provides each local government of the state the authority to develop and enter into mutual aid agreements within the state for reciprocal emergency aid and assistance in case of emergencies too extensive to be dealt with unassisted, and through such agreements to ensure the timely reimbursement of costs incurred by the local governments which render such assistance.

E. Pursuant to Chapter 252, the Division has the authority to coordinate assistance between local governments during emergencies and to concentrate available resources where needed.

Based on the existence of the foregoing conditions, the parties agree to the following:

### ARTICLE I.

**Definitions.** As used in this Agreement, the following expressions shall have the following meanings:

A. The “Agreement” is this Agreement, which shall be referred to as the Statewide Mutual Aid Agreement (“SMAA”).

B. The “Division” is the Division of Emergency Management

C. The “Participating Parties” to this Agreement are the Division and any and all special districts, educational districts, and other local and regional governments signing this Agreement.

D. The “Requesting Parties” to this Agreement are Participating Parties who request assistance during an emergency.

E. The “Assisting Parties” to this Agreement are Participating Parties who render assistance in an emergency to a Requesting Party.

F. The “State Emergency Operations Center” is the facility designated by the State Coordinating Officer to manage and coordinate assistance to local governments during an emergency.

G. The “Comprehensive Emergency Management Plan” is the biennial Plan issued by the Division in accordance with § 252.35(2)(a), Florida Statutes.

H. The “State Coordinating Officer” is the official whom the Governor designates, by Executive Order, to act for the Governor in responding to a disaster, and to exercise the powers of the Governor in accordance with the Executive Order, Chapter 252, Florida Statutes, and the State Comprehensive Emergency Management Plan.

I. The “Period of Assistance” is the time during which any Assisting Party renders assistance to any Requesting Party in an emergency, and shall include both the time necessary for the resources and personnel of the Assisting Party to travel to the place specified by the Requesting Party and the time necessary to return them to their place of origin or to the headquarters of the Assisting Party.

J. A “special district” is any local or regional governmental entity which is an independent special district within the meaning of section 189.012(3), Florida Statutes, regardless of whether established by local, special, or general act, or by rule, ordinance, resolution, or interlocal agreement.

K. An “educational district” is any school district within the meaning of section 1001.30, Florida Statutes and any community school and state university within the meaning of section 1000.21, Florida Statutes.

L. An “interlocal agreement” is any agreement between local governments within the meaning of section 163.01(3)(a), Florida Statutes.

M. A “local government” is any educational district or any entity that is a “local governmental entity” within the meaning of section 11.45(1)(e), Florida Statutes.

N. Any expressions not assigned definitions elsewhere in this Agreement shall have the definitions assigned them by the Emergency Management Act.

## **ARTICLE II.**

**Applicability of the Agreement.** A Participating Party may request assistance under this Agreement for a “major” or “catastrophic disaster” as defined in section 252.34, Florida Statutes. If the Participating Party has no other mutual aid agreement that covers a “minor” disaster or other emergencies too extensive to be dealt with unassisted, it may also invoke assistance under this Agreement for a “minor disaster” or other such emergencies.

## **ARTICLE III.**

**Invocation of the Agreement.** In the event of an emergency or threatened emergency, a Participating Party may invoke assistance under this Agreement by requesting it from any other Participating Party, or from the Division if, in the judgment of the Requesting Party, its own resources are inadequate to meet the emergency.

A. Any request for assistance under this Agreement may be oral, but within five (5) calendar days must be confirmed in writing by the County Emergency Management Agency of the Requesting Party, unless the State Emergency Operations Center has been activated in response to the emergency for which assistance is requested.

B. All requests for assistance under this Agreement shall be transmitted by County Emergency Management Agency of the Requesting Party to either the Division, or to another Participating Party. If the Requesting Party transmits its request for Assistance directly to a Participating Party other than the Division, the Requesting Party and Assisting Party shall keep the Division advised of their activities.

C. The Division shall relay any requests for assistance under this Agreement to such other Participating Parties as it may deem appropriate, and shall coordinate the activities of the Assisting Parties so as to ensure timely assistance to the Requesting Party. All such activities shall be carried out in accordance with the State's Comprehensive Emergency Management Plan.

D. Nothing in this Agreement shall be construed to allocate liability for the costs of personnel, equipment, supplies, services and other resources that are staged by the Division, or by other agencies of the State of Florida, for use in responding to an emergency pending the assignment of such personnel, equipment, supplies, services and other resources to an emergency support function/mission. The documentation, payment, repayment, and reimbursement of all such costs shall be rendered in accordance with the Comprehensive Emergency Management Plan, and general accounting best practices procedures and protocols.

#### **ARTICLE IV.**

**Responsibilities of Requesting Parties.** To the extent practicable, all Requesting Parties seeking assistance under this Agreement shall provide the following information to the Division and the other Participating Parties. In providing such information, the Requesting Party may use Form B attached to this Agreement, and the completion of Form B by the Requesting Party shall be deemed sufficient to meet the requirements of this Article:

A. A description of the damage sustained or threatened;

B. An identification of the specific Emergency Support Function or Functions for which such assistance is needed;

C. A description of the specific type of assistance needed within each Emergency Support Function;

D. A description of the types of personnel, equipment, services, and supplies needed for each specific type of assistance, with an estimate of the time each will be needed;

E. A description of any public infrastructure for which assistance will be needed;

F. A description of any sites or structures outside the territorial jurisdiction of the Requesting Party needed as centers to stage incoming personnel, equipment, supplies, services, or other resources;

G. The place, date and time for personnel of the Requesting Party to meet and receive the personnel and equipment of the Assisting Party; and

H. A technical description of any communications or telecommunications equipment needed to ensure timely communications between the Requesting Party and any Assisting Parties.

#### **ARTICLE V.**

**Responsibilities of Assisting Parties.** Each Participating Party shall render assistance under this Agreement to any Requesting Party to the extent practicable that its personnel, equipment, resources and capabilities can render assistance. If a Participating Party which has received a request for assistance under this Agreement determines that it has the capacity to render some or all of such assistance, it shall provide the following information to the Requesting Party and shall transmit it without delay to the Requesting Party and the Division. In providing such information, the Assisting Party may use Form B attached to this Agreement, and the completion of Form B by the Assisting Party shall be deemed sufficient to meet the requirements of this Article:

A. A description of the personnel, equipment, supplies and services it has available, together with a description of the qualifications of any skilled personnel;

B. An estimate of the time such personnel, equipment, supplies, and services will continue to be available;

C. An estimate of the time it will take to deliver such personnel, equipment, supplies, and services at the date, time and place specified by the Requesting Party;

D. A technical description of any communications and telecommunications equipment available for timely communications with the Requesting Party and other Assisting Parties; and

E. The names of all personnel whom the Assisting Party designates as Supervisors.

F. The estimated costs of the provision of assistance (use FEMA's Schedule of Equipment Rates spreadsheet attached to Form B.)

## **ARTICLE VI.**

**Rendition of Assistance.** After the Assisting Party has delivered its personnel, equipment, supplies, services, or other resources to the place specified by the Requesting Party, the Requesting Party shall give specific assignments to the Supervisor(s) of the Assisting Party, who shall be responsible for directing the performance of these assignments. The Assisting Party shall have authority to direct the manner in which the assignments are performed. In the event of an emergency that affects the Assisting Party, all personnel, equipment, supplies, services and other resources of the Assisting Party shall be subject to recall by the Assisting Party upon not less than five (5) calendar days' notice or, if such notice is impracticable, as much notice as is practicable under the circumstances.

A. For operations at the scene of *catastrophic* and *major* disasters, the Assisting Party shall to the fullest extent practicable give its personnel and other resources sufficient equipment and supplies to make them self-sufficient for food, shelter, and operations unless the Requesting Party has specified the contrary. For *minor* disasters and other emergencies, the Requesting Party shall be responsible to provide food and shelter for the personnel of the Assisting Party unless the Requesting Party has specified the contrary. In its request for assistance the Requesting Party may specify that Assisting Parties send only self-sufficient personnel or self-sufficient resources.

B. Unless the Requesting Party has specified the contrary, it shall to the fullest extent practicable,

coordinate all communications between its personnel and those of any Assisting Parties, and shall determine all frequencies and other technical specifications for all communications and telecommunications equipment to be used.

C. Personnel of the Assisting Party who render assistance under this Agreement shall receive their usual wages, salaries and other compensation, and shall have all the duties, responsibilities, immunities, rights, interests, and privileges incident to their usual employment. If personnel of the Assisting Party hold local licenses or certifications limited to the county or municipality of issue, then the Requesting Party shall recognize and honor those licenses or certifications for the duration of the support.

## **ARTICLE VII.**

**Procedures for Reimbursement.** Unless the Division or the Assisting Party, as the case may be, state the contrary in writing, the ultimate responsibility for the reimbursement of costs incurred under this Agreement shall rest with the Requesting Party, subject to the following conditions and exceptions:

A. In accordance with this Agreement, the Division shall pay the costs incurred by an Assisting Party in responding to a request that the Division initiates on its own, and not for another Requesting Party.

B. An Assisting Party shall bill the Division or other Requesting Party as soon as practicable, but not later than thirty (30) calendar days after the Period of Assistance has closed. Upon the request of any of the concerned Participating Parties, the State Coordinating Officer may extend this deadline for cause.

C. If the Division or the Requesting Party protests any bill or item on a bill from an Assisting Party, it shall do so in writing as soon as practicable, but in no event later than thirty (30) calendar days after the bill is received. Failure to protest any bill or billed item in writing within thirty (30) calendar days shall constitute agreement to the bill and the items on the bill and waive the right to contest the bill.

D. If the Division protests any bill or item on a bill from an Assisting Party, the Assisting Party shall have thirty (30) calendar days from the date of protest to present the bill or item to the original



Requesting Party for payment, subject to any protest by the Requesting Party.

E. If the Assisting Party cannot reach a mutual agreement with the Division or the Requesting Party to the settlement of any protested bill or billed item, the Division, the Assisting Party, or the Requesting Party may elect binding arbitration to determine its liability for the protested bill or billed item in accordance with Section F of this Article.

F. If the Division or a Participating Party elects binding arbitration, it may select as an arbitrator any elected official of another Participating Party, or any other official of another Participating Party whose normal duties include emergency management, and the other Participating Party shall also select such an official as an arbitrator, and the arbitrators thus chosen shall select another such official as a third arbitrator.

G. The three (3) arbitrators shall convene by teleconference or videoconference within thirty (30) calendar days to consider any documents and any statements or arguments by the Department, the Requesting Party, or the Assisting Party concerning the protest, and shall render a decision in writing not later than ten (10) business days after the close of the hearing. The decision of a majority of the arbitrators shall bind the parties, and shall be final.

H. If the Requesting Party has not forwarded a request through the Division, or if an Assisting Party has rendered assistance without being requested to do so by the Division, the Division shall not be liable for the costs of any such assistance. All requests to the Federal Emergency Management Agency (FEMA) for the reimbursement of costs incurred by any Participating Party shall be made by and through the Division.

I. If FEMA denies any request for reimbursement of costs which the Division has already advanced to an Assisting Party, the Assisting Party shall repay such costs to the Division, but the Division may waive such repayment for cause.

## **ARTICLE VIII.**

**Costs Eligible for Reimbursement.** The costs incurred by the Assisting Party under this Agreement shall be reimbursed as needed to make the Assisting Party whole to the fullest extent practicable.

A. Employees of the Assisting Party who render assistance under this Agreement shall be entitled to receive from the Assisting Party all their usual wages, salaries, and any and all other compensation for mobilization, hours worked, and demobilization. Such compensation shall include any and all contributions for insurance and retirement, and such employees shall continue to accumulate seniority at the usual rate. As between the employees and the Assisting Party, the employees shall have all the duties, responsibilities, immunities, rights, interests and privileges incident to their usual employment. The Requesting Party shall reimburse the Assisting Party for these costs of employment.

B. The costs of equipment supplied by the Assisting Party shall be reimbursed at the rental rate established in FEMA's Schedule of Equipment Rates ( attached to Form B ) , or at any other rental rate agreed to by the Requesting Party. In order to be eligible for reimbursement, equipment must be in actual operation performing eligible work. The labor costs of the operator are not included in the rates and should be approved separately from equipment costs. The Assisting Party shall pay for fuels, other consumable supplies, and repairs to its equipment as needed to keep the equipment in a state of operational readiness. Rent for the equipment shall be deemed to include the cost of fuel and other consumable supplies, maintenance, service, repairs, and ordinary wear and tear. With the consent of the Assisting Party, the Requesting Party may provide fuels, consumable supplies, maintenance, and repair services for such equipment at the site. In that event, the Requesting Party may deduct the actual costs of such fuels, consumable supplies, maintenance, and services from the total costs otherwise payable to the Assisting Party. If the equipment is damaged while in use under this Agreement and the Assisting Party receives payment for such damage under any contract of insurance, the Requesting Party may deduct such payment from any item or items billed by the Assisting Party for any of the costs for such damage that may otherwise be payable.

C. The Requesting Party shall pay the total costs for the use and consumption of any and all consumable supplies delivered by the Assisting Party for the Requesting Party under this Agreement. In the case of perishable supplies, consumption shall be deemed to include normal deterioration, spoilage and damage notwithstanding the exercise of reasonable care in its storage and use. Supplies remaining unused shall be returned to the Assisting Party in usable condition upon the close of the Period of Assistance, and the Requesting Party may deduct the cost of such returned supplies from the total costs billed by the Assisting Party for such supplies. If the Assisting Party agrees, the Requesting Party may also replace any and all used consumable supplies with like supplies in usable condition and of like grade, quality and quantity within the time allowed for reimbursement under this Agreement.

D. The Assisting Party shall keep records to document all assistance rendered under this Agreement. Such records shall present information sufficient to meet the audit requirements specified in the regulations of FEMA and any applicable circulars issued by the State of Florida Office of Management and Budget. Upon reasonable notice, the Assisting Party shall make its records available to the Division and the Requesting Party for inspection or duplication between 8:00 a.m. and 5:00 p.m. on all weekdays, except for official holidays.

#### **ARTICLE IX.**

**Insurance.** Each Participating Party shall determine for itself what insurance to procure, if any. With the exceptions in this Article, nothing in this Agreement shall be construed to require any Participating Party to procure insurance.

A. Each Participating Party shall procure employers' insurance meeting the requirements of the Workers' Compensation Act, as amended, affording coverage for any of its employees who may be injured while performing any activities under the authority of this Agreement, and shall file with the Division a certificate issued by the insurer attesting to such coverage.

B. Any Participating Party that elects additional insurance affording liability coverage for any

activities that may be performed under the authority of this Agreement shall file with the Division a certificate issued by the insurer attesting to such coverage.

C. Any Participating Party that is self-insured with respect to any line or lines of insurance shall file with the Division copies of all resolutions in current effect reflecting its determination to act as a self-insurer.

D. Subject to the limits of such liability insurance as any Participating Party may elect to procure, nothing in this Agreement shall be construed to waive, in whole or in part, any immunity any Participating Party may have in any judicial or quasi-judicial proceeding.

E. Each Participating Party which renders assistance under this Agreement shall be deemed to stand in the relation of an independent contractor to all other Participating Parties, and shall not be deemed to be the agent of any other Participating Party.

F. Nothing in this Agreement shall be construed to relieve any Participating Party of liability for its own conduct and that of its employees.

G. Nothing in this Agreement shall be construed to obligate any Participating Party to indemnify any other Participating Party from liability to third parties.

## **ARTICLE X.**

**General Requirements.** Notwithstanding anything to the contrary elsewhere in this Agreement, all Participating Parties shall be subject to the following requirements in the performance of this Agreement:

A. To the extent that assistance under this Agreement is funded by State funds, the obligation of any statewide instrumentality of the State of Florida to reimburse any Assisting Party under this Agreement is contingent upon an annual appropriation by the Legislature.

B. All bills for reimbursement under this Agreement from State funds shall be submitted in detail sufficient for auditing purposes. To the extent that such bills represent costs incurred for travel, such bills shall be submitted in accordance with section 112.061, Florida Statutes, and any applicable

requirements for the reimbursement of state employees for travel costs.

C. All Participating Parties shall allow public access to all documents, papers, letters or other materials subject to the requirements of the Public Records Act, as amended, and made or received by any Participating Party in conjunction with this Agreement.

D. No Participating Party may hire employees in violation of the employment restrictions in the Immigration and Nationality Act, as amended.

E. No costs reimbursed under this Agreement may be used directly or indirectly to influence legislation or any other official action by the Legislature of the State of Florida or any of its agencies.

F. Any communication to the Division under this Agreement shall be sent to the Director, Division of Emergency Management, 2555 Shumard Oak Boulevard, Tallahassee, Florida 32399-2100. Any communication to any other Participating Party shall be sent to the official or officials specified by that Participating Party on Form C attached to this Agreement. For the purpose of this Section, any such communication may be sent by the U.S. Mail, e-mail, or by facsimile.

## ARTICLE XI.

**Effect of Agreement.** Upon its execution by a Participating Party, this Agreement shall have the following effect with respect to that Participating Party:

A. The execution of this Agreement by any Participating Party which is a signatory to the Statewide Mutual Aid Agreement of 1994 shall terminate the rights, interests, duties, and responsibilities and obligations of that Participating Party under that agreement, but such termination shall not affect the liability of the Participating Party for the reimbursement of any costs due under that agreement, regardless of whether billed or unbilled.

B. The execution of this Agreement by any Participating Party which is a signatory to the Public Works Mutual Aid Agreement shall terminate the rights, interests, duties, responsibilities and obligations of that Participating Party under that agreement, but such termination shall not affect the liability of the

Participating Party for the reimbursement of any costs due under that agreement, regardless of whether billed or unbilled.

C. Upon the activation of this Agreement by the Requesting Party, this Agreement shall supersede any other existing agreement between it and any Assisting Party to the extent that the former may be inconsistent with the latter.

D. Unless superseded by the execution of this Agreement in accordance with Section A of this Article, the Statewide Mutual Aid Agreement of 1994 shall terminate and cease to have legal existence after June 30, 2001.

E. Upon its execution by any Participating Party, this Agreement will continue in effect for one (1) year from its date of execution by that Participating Party, and it shall automatically renew each year after its execution, unless within sixty (60) calendar days before that date the Participating Party notifies the Division, in writing, of its intent to withdraw from the Agreement.

F. The Division shall transmit any amendment to this Agreement by sending the amendment to all Participating Parties not later than five (5) business days after its execution by the Division. Such amendment shall take effect not later than sixty (60) calendar days after the date of its execution by the Division, and shall then be binding on all Participating Parties. Notwithstanding the preceding sentence, any Participating Party who objects to the amendment may withdraw from the Agreement by notifying the Division in writing of its intent to do so within that time in accordance with Section E of this Article.

## **ARTICLE XII.**

**Interpretation and Application of Agreement.** The interpretation and application of this Agreement shall be governed by the following conditions:

A. The obligations and conditions resting upon the Participating Parties under this Agreement are not independent, but dependent.

B. Time shall be of the essence of this Agreement, and of the performance of all conditions,

obligations, duties, responsibilities, and promises under it.

C. This Agreement states all the conditions, obligations, duties, responsibilities, and promises of the Participating Parties with respect to the subject of this Agreement, and there are no conditions, obligations, duties, responsibilities, or promises other than those expressed in this Agreement.

D. If any sentence, clause, phrase, or other portion of this Agreement is ruled unenforceable or invalid, every other sentence, clause, phrase, or other portion of the Agreement shall remain in full force and effect, it being the intent of the Division and the other Participating Parties that every portion of the Agreement shall be severable from every other portion to the fullest extent practicable. The Division reserves the right, at its sole and absolute discretion, to change, modify, add, or remove portions of any sentence, clause, phrase, or other portion of this Agreement that conflicts with state law, regulation, or policy. If the change is minor, the Division will notify the Participating Party of the change and such changes will become effective immediately; therefore, please check these terms periodically for changes. If the change is substantive, the Participating Party may be required to execute the Agreement with the adopted changes. Your continued or subsequent use of this Agreement following the posting of minor changes to this Agreement will mean you accept those changes.

E. The waiver of any obligation or condition in this Agreement by a Participating Party shall not be construed as a waiver of any other obligation or condition in this Agreement.

***NOTE: On February 26, 2018, this Agreement was modified by the Division of Emergency Management. This document replaces the August 20, 2007 edition of the Statewide Mutual Aid Agreement; however, any and all Agreements previously executed shall remain in full force and effect. Any local government, special district, or educational institution which has yet to execute this Agreement should use the February 26, 2018 edition for the purposes of becoming a signatory.***

**IN WITNESS WHEREOF**, the Participating Parties have duly executed this Agreement on the date specified below:

**FOR ADOPTION BY A COUNTY**

STATE OF FLORIDA  
DIVISION OF EMERGENCY MANAGEMENT

By: \_\_\_\_\_  
Director

Date: \_\_\_\_\_

---

ATTEST:  
CLERK OF THE CIRCUIT COURT

BOARD OF COUNTY COMMISSIONERS  
OF \_\_\_\_\_ COUNTY,  
STATE OF FLORIDA

By: \_\_\_\_\_  
Deputy Clerk

By: \_\_\_\_\_  
Chairman

Date: \_\_\_\_\_

Approved as to Form:

By: \_\_\_\_\_  
County Attorney



**FOR ADOPTION BY A CITY**

STATE OF FLORIDA  
DIVISION OF EMERGENCY MANAGEMENT

By: \_\_\_\_\_  
Director

Date: \_\_\_\_\_

---

ATTEST:  
CITY CLERK

CITY OF \_\_\_\_\_  
STATE OF FLORIDA

By: \_\_\_\_\_

By: \_\_\_\_\_

Title: \_\_\_\_\_

Title: \_\_\_\_\_

Date: \_\_\_\_\_

Approved as to Form:

By: \_\_\_\_\_  
City Attorney

**FOR ADOPTION BY AN EDUCATIONAL DISTRICT**

STATE OF FLORIDA  
DIVISION OF EMERGENCY MANAGEMENT

By: \_\_\_\_\_  
Director

Date: \_\_\_\_\_

---

\_\_\_\_\_  
\_\_\_\_\_  
STATE OF FLORIDA

SCHOOL DISTRICT,

By: \_\_\_\_\_

By: \_\_\_\_\_

Title: \_\_\_\_\_

Title: \_\_\_\_\_

Date: \_\_\_\_\_

Approved as to Form:

By: \_\_\_\_\_  
Attorney for District

**FOR ADOPTION BY A COMMUNITY COLLEGE OR STATE UNIVERSITY**

STATE OF FLORIDA  
DIVISION OF EMERGENCY MANAGEMENT

By: \_\_\_\_\_  
Director

Date: \_\_\_\_\_

---

ATTEST:

BOARD OF TRUSTEES  
OF \_\_\_\_\_  
COMMUNITY COLLEGE, STATE OF FLORIDA

BOARD OF TRUSTEES  
OF \_\_\_\_\_  
UNIVERSITY, STATE OF FLORIDA

By: \_\_\_\_\_  
Clerk

By: \_\_\_\_\_  
Chairman

Date: \_\_\_\_\_

Approved as to Form:

By: \_\_\_\_\_  
Attorney for Board

**FOR ADOPTION BY A SPECIAL DISTRICT**

STATE OF FLORIDA  
DIVISION OF EMERGENCY MANAGEMENT

By: \_\_\_\_\_  
Director

Date: \_\_\_\_\_

---

\_\_\_\_\_  
SPECIAL DISTRICT,  
STATE OF FLORIDA

By: \_\_\_\_\_

By: \_\_\_\_\_

Title: \_\_\_\_\_

Title: \_\_\_\_\_

Date: \_\_\_\_\_

Approved as to Form:

By: \_\_\_\_\_  
Attorney for District

**FOR ADOPTION BY AN AUTHORITY**

STATE OF FLORIDA  
DIVISION OF EMERGENCY MANAGEMENT

By: \_\_\_\_\_  
Director

Date: \_\_\_\_\_

---

ATTEST:

BOARD OF TRUSTEES OF  
\_\_\_\_\_  
AUTHORITY, STATE OF FLORIDA

By: \_\_\_\_\_  
Clerk

By: \_\_\_\_\_  
Chairman

Date: \_\_\_\_\_

Approved as to Form:

By: \_\_\_\_\_  
Attorney for Board

**FOR ADOPTION BY A NATIVE AMERICAN TRIBE**

STATE OF FLORIDA  
DIVISION OF EMERGENCY MANAGEMENT

By: \_\_\_\_\_  
Director

Date: \_\_\_\_\_

---

ATTEST:

TRIBAL COUNCIL OF THE  
\_\_\_\_\_  
TRIBE OF FLORIDA

By: \_\_\_\_\_  
Council Clerk

By: \_\_\_\_\_  
Chairman

Date: \_\_\_\_\_

Approved as to Form:

By: \_\_\_\_\_  
Attorney for Council

**FOR ADOPTION BY A COMMUNITY DEVELOPMENT DISTRICT**

STATE OF FLORIDA  
DIVISION OF EMERGENCY MANAGEMENT

By: \_\_\_\_\_  
Director

Date: \_\_\_\_\_

---

\_\_\_\_\_  
COMMUNITY DEVELOPMENT DISTRICT,  
STATE OF FLORIDA

By: \_\_\_\_\_ By: \_\_\_\_\_

Title: \_\_\_\_\_ Title: \_\_\_\_\_

Date: \_\_\_\_\_

Approved as to Form:

By: \_\_\_\_\_  
Attorney for District

Date: \_\_\_\_\_

**FORM C**

**CONTACT INFORMATION FOR AUTHORIZED REPRESENTATIVES**

Name of Government: \_\_\_\_\_

Mailing Address: \_\_\_\_\_

**Authorized Representative Contact Information**

Primary Authorized Representative

Name: \_\_\_\_\_

Title: \_\_\_\_\_

Address: \_\_\_\_\_

Day Phone: \_\_\_\_\_ Night Phone: \_\_\_\_\_

Facsimile: \_\_\_\_\_ Email: \_\_\_\_\_

1<sup>st</sup> Alternate Authorized Representative

Name: \_\_\_\_\_

Title: \_\_\_\_\_

Address: \_\_\_\_\_

Day Phone: \_\_\_\_\_ Night Phone: \_\_\_\_\_

Facsimile: \_\_\_\_\_ Email: \_\_\_\_\_

2<sup>nd</sup> Alternate Authorized Representative

Name: \_\_\_\_\_

Title: \_\_\_\_\_

Address: \_\_\_\_\_

Day Phone: \_\_\_\_\_ Night Phone: \_\_\_\_\_

Facsimile: \_\_\_\_\_ Email: \_\_\_\_\_

**\*\*\*PLEASE UPDATE AS ELECTIONS OR APPOINTMENTS OCCUR\*\*\***



**SAMPLE AUTHORIZING RESOLUTION  
FOR ADOPTION OF  
STATEWIDE MUTUAL AID AGREEMENT**

RESOLUTION NO. \_\_\_\_\_

WHEREAS, the State of Florida Emergency Management Act, Chapter 252, authorizes the State and its political subdivisions to provide emergency aid and assistance in the event of a disaster or emergency; and

WHEREAS, the statutes also authorize the State to coordinate the provision of any equipment, services, or facilities owned or organized by the State or its political subdivisions for use in the affected area upon the request of the duly constituted authority of the area; and

WHEREAS, this Resolution authorizes the request, provision, and receipt of interjurisdictional mutual assistance in accordance with the Emergency Management Act, Chapter 252, among political subdivisions within the State; and

NOW, THEREFORE, be it resolved by \_\_\_\_\_  
\_\_\_\_\_ that in order to maximize the prompt, full and effective use of resources of all participating governments in the event of an emergency or disaster we hereby adopt the Statewide Mutual Aid Agreement which is attached hereto and incorporated by reference.

ADOPTED BY: \_\_\_\_\_

DATE: \_\_\_\_\_

I certify that the foregoing is an accurate copy of the Resolution adopted by  
\_\_\_\_\_ on \_\_\_\_\_.

BY: \_\_\_\_\_

TITLE: \_\_\_\_\_

DATE: \_\_\_\_\_

**STATEWIDE MUTUAL AID AGREEMENT**  
**Type or print all information except signatures**  
**Form B**

**PART I****TO BE COMPLETED BY THE REQUESTING PARTY**

Date:		Time:		HRS	Mission No:
		(local)			
Point of Contact:		Telephone No:		E-mail address:	
Requesting Party:		Assisting Party:			
Incident Requiring Assistance:					
Type of Assistance/Resources Needed (use Part IV for additional space)					
Date & Time Resources Needed:		Location (address):			
Approximated Date/Time Resources Released:					
Authorized Official's Name:		Signature:			
Title:		Agency:			

**PART II****TO BE COMPLETED BY THE ASSISTING PARTY**

Contact Person:		Telephone No:		E-mail address:	
Type of Assistance Available:					
Date & Time Resources Available		To:			
Location (address):					
Approximate Total cost for mission:	\$				
Travel: \$	Personnel: \$	Equipment & Materials: \$	Contract Rental: \$		
Logistics Required from Requesting Party	Yes <input type="checkbox"/>	(Provide information on attached Part IV)		No <input type="checkbox"/>	
Authorized Official's Name:		Title:			
Date:		Signature:		Local Mission No:	

**PART III****TO BE COMPLETED BY THE REQUESTING PARTY**

Authorized Official's Name:		Title:			
Signature:		Agency:			

**PART IV**

**STATEWIDE MUTUAL AID AGREEMENT**  
Type or print all information except signatures  
Form B (continued)

**MISCELLANEOUS ITEMS / OTHER MISSION INFORMATION**

**FEMA's SCHEDULE OF EQUIPMENT RATES**

**DEPARTMENT OF HOMELAND SECURITY  
FEDERAL EMERGENCY MANAGEMENT AGENCY  
RECOVERY DIRECTORATE  
PUBLIC ASSISTANCE DIVISION  
WASHINGTON, DC 20472**

The rates on this Schedule of Equipment Rates are for applicant owned equipment in good mechanical condition, complete with all required attachments. Each rate covers all costs eligible under the Robert T. Stafford Disaster Relief and Emergency Assistance Act, 42 U.S.C. § 5121, et seq., for ownership and operation of equipment, including depreciation, overhead, all maintenance, field repairs, fuel, lubricants, tires, OSHA equipment and other costs incidental to operation. Standby equipment costs are not eligible.

Equipment must be in actual operation performing eligible work in order for reimbursement to be eligible. LABOR COSTS OF OPERATOR ARE NOT INCLUDED in the rates and should be approved separately from equipment costs.

Information regarding the use of the Schedule is contained in 44 CFR § 206.228 Allowable Costs. Rates for equipment not listed will be furnished by FEMA upon request. Any appeals shall be in accordance with 44 CFR § 206.206 Appeals.

THESE RATES ARE APPLICABLE TO MAJOR DISASTERS AND EMERGENCIES  
DECLARED BY THE PRESIDENT ON OR AFTER August 15, 2019.

FEMA Code ID		Equipment Description					2019 Updated Rate
Cost Code	Equipment	Specifications	Capacity or Size	HP	Notes	Unit	
8010	Air Compressor	Air Delivery	41 CFM	to 10	Hoses included.	hour	\$ 1.62
8011	Air Compressor	Air Delivery	103 CFM	to 30	Hoses included.	hour	\$ 9.86
8012	Air Compressor	Air Delivery	130 CFM	to 50	Hoses included.	hour	\$ 12.49
8013	Air Compressor	Air Delivery	175 CFM	to 90	Hoses included.	hour	\$ 20.98
8014	Air Compressor	Air Delivery	400 CFM	to 145	Hoses included.	hour	\$ 32.13
8015	Air Compressor	Air Delivery	575 CFM	to 230	Hoses included.	hour	\$ 57.05
8016	Air Compressor	Air Delivery	1100 CFM	to 355	Hoses included.	hour	\$ 95.60
8017	Air Compressor	Air Delivery	1600 CFM	to 500	Hoses included.	hour	\$ 98.55
8040	Ambulance			to 150		hour	\$ 28.09
8041	Ambulance			to 210		hour	\$ 41.18
8050	Board, Arrow			to 8	Trailer Mounted.	hour	\$ 4.53
8051	Board, Message			to 5	Trailer Mounted.	hour	\$ 11.60
8060	Auger, Portable	Hole Diameter	16 In	to 6		hour	\$ 2.34
8061	Auger, Portable	Hole Diameter	18 In	to 13		hour	\$ 4.65
8062	Auger, Tractor Mntd	Max. Auger Diameter	36 In	to 13	Includes digger, boom and mounting hardware.	hour	\$ 3.25
8063	Auger, Truck Mntd	Max. Auger Size	24 In	to 100	Includes digger, boom and mounting hardware. Add this rate to tractor rate for total auger and tractor rate.	hour	\$ 34.93
8064	Hydraulic Post Driver					hour	\$ 35.27
8065	Auger	Horizontal Directional Boring Machine	250 X 100	300	DD-140B YR-2003	hour	\$ 172.29
8066	Auger	Horizontal Directional Boring Machine	50 X 100	24	Average to 7,000 lbs	hour	\$ 33.83
8067	Auger, Directional Boring Machine	Auger, Directional Boring Machine	7,000 - 10,000 lbs	45	JT920L (2013)	hour	\$ 41.04
8068	Bush Hog	Bush Hog - Model 326	Single Spindle Rotary Cutters			hour	\$ 20.61
8068-1	Bush Hog	Bush Hog - Model 3210	Lift, Pull, Semi-Mount & Offset Model			hour	\$ 28.74
8068-2	Bush Hog	Bush Hog - Model 2815	Flex Wing Rotary Cutters			hour	\$ 43.17
8070	Automobile			to 130	Transporting people.	mile	\$ 0.545
8071	Automobile			to 130	Transporting cargo.	hour	\$ 12.43
8072	Automobile, Police			to 250	Patrolling.	mile	\$ 0.545
8073	Automobile, Police			to 250	Stationary with engine running.	hour	\$ 16.05
8075	Motorcycle, Police					mile	\$ 0.505
8076	Automobile - Chevy Trailblazer	6 or 8 cl		285 to 300		hour	\$ 23.99
8077	Automobile - Ford Expedition	Fire Command Center	EcoBoost V-6	360	2015 Model	hour	\$ 19.62
8078	MRAP Armored Rescue Vehicle	Search and Rescue	Military Suplus Vehicle	375-450	Qualified foe operational rate on	Hr.	\$ 51.80
8079	MRAP C-MTV	Multi-Theater (Military Surplus)Vehicle	gvwr 55000 Lbs	to 350	Qualified foe operational rate on	Hr.	\$ 48.35

8080	All Terrain Vehicle (ATV)	Engine 110cc, 4-Wheel; 20" tyre		6.5-7.5		hour	\$	8.23
8081	All Terrain Vehicle (ATV)	Engine 125cc, 4-Wheel; 21" tyre		7.6-8.6		hour	\$	8.67
8082	All Terrain Vehicle (ATV)	Engine 150cc, 4-Wheel; 22" tyre		9.0-10.0		hour	\$	8.68
8083	All Terrain Vehicle (ATV)	Engine 200cc, 4-Wheel; 24" tyre		12-14.0		hour	\$	9.23
8084	All Terrain Vehicle (ATV)	Engine 250cc, 4-Wheel; 24" tyre		15-17		hour	\$	9.81
8085	All Terrain Vehicle (ATV)	Engine 300cc, 4-Wheel; 24" tyre		18-20		hour	\$	10.66
8086	All Terrain Vehicle (ATV)	Engine 400cc, 4-Wheel; 25" tyre		26-28		hour	\$	12.20
8087	All Terrain Vehicle (ATV)	Engine 450cc, 4-Wheel; 25" tyre		26-28		hour	\$	13.07
8088	All Terrain Vehicle (ATV)	Engine 650cc, 4-Wheel; 25" tyre		38-40		hour	\$	13.86
8089	All Terrain Vehicle (ATV)	Engine 750cc, 4-Wheel; 25" tyre		44-46		hour	\$	14.79
8110	Barge, Deck	Size	50'x35'x7.25'	0	Push by Tug-Boat	hour	\$	52.00
8111	Barge, Deck	Size	50'x35'x9'	0	Push by Tug-Boat	hour	\$	61.96
8112	Barge, Deck	Size	120'x45'x10'	0	Push by Tug-Boat	hour	\$	109.97
8113	Barge, Deck	Size	160'x45'x11"	0	Push by Tug-Boat	hour	\$	136.90
8120	Boat, Tow	Size	55'x20'x5'	to 870	Steel.	hour	\$	352.71
8121	Boat, Tow	Size	60'x21'x5'	to 1050	Steel.	hour	\$	400.32
8122	Boat, Tow	Size	70'x30'x7.5'	to 1350	Steel.	hour	\$	624.56
8123	Boat, Tow	Size	120'x34'x8'	to 2000	Steel.	hour	\$	1,181.86
8124	Airboat	815AGIS Airboat w/spray unit	15'x8'	400		hour	\$	32.70
8125	Airboat	815AGIS Airboat w/spray unit	15'x8'	425		hour	\$	33.06
8126	Swamp Buggy	Conquest		360		hour	\$	41.35
8130	Boat, Row			0	Heavy duty.	hour	\$	1.46
8131	Boat, Runabout	Size	13'x5'	to 50	Outboard.	hour	\$	12.55
8132	Boat, Tender	Size	14'x7'	to 100	Inboard with 360 degree drive.	hour	\$	16.58
8133	Boat, Push	Size	45'x21'x6'	to 435	Flat hull.	hour	\$	235.03
8134	Boat, Push	Size	54'x21'x6'	to 525	Flat hull.	hour	\$	290.74
8135	Boat, Push	Size	58'x24'x7.5'	to 705	Flat hull.	hour	\$	355.70
8136	Boat, Push	Size	64'x25'x8'	to 870	Flat hull.	hour	\$	359.36
8140	Boat, Tug	Length	16 Ft	to 100		hour	\$	47.35
8141	Boat, Tug	Length	18 Ft	to 175		hour	\$	70.55
8142	Boat, Tug	Length	26 Ft	to 250		hour	\$	90.10
8143	Boat, Tug	Length	40 Ft	to 380		hour	\$	215.09
8144	Boat, Tug	Length	51 Ft	to 700		hour	\$	302.01
8145	Jet Ski	3-seater				hour	\$	27.70
8146	Jet Ski					hour	\$	8.60
8147	Boat, Inflatable Rescue Raft	Zodiac		0		hour	\$	1.13
8148	Boat, Runabout	1544 lbs	11 passenger capacity	190-250		hour	\$	65.51
8149	Boat, removable engine	2000 Johnson Outboard Motor w 15" shaft		15		hour	\$	1.58
8151	Broom, Pavement	Broom Length	96 In	to 100		hour	\$	30.41
8153	Broom, Pavement, Mntd	Broom Length	72 In	to 18	Add Prime Mover cost for total rate	hour	\$	6.24
8154	Broom, Pavement, Pull	Broom Length	84 In	to 20	Add Prime Mover cost for total rate	hour	\$	23.75
8155	Broom, Pavement	Broom Length	72 In	to 35		hour	\$	25.28
8157	Sweeper, Pavement			to 110		hour	\$	78.79
8158	Sweeper, Pavement			to 230		hour	\$	102.03
8180	Bus			to 150		hour	\$	21.60
8181	Bus			to 210		hour	\$	25.82
8182	Bus			to 300		hour	\$	39.65
8183	Blower	Gasoline powered Toro Pro Force		27		hour	\$	15.40
8183x	Mosquito Sprayer	2015 Adapco Guardian 95 ES	15-gal; 350 lbs			hour	\$	18.83
8184	Back-Pack Blower			to 4.4		hour	\$	1.53
8185	Walk-Behind Blower			13		hour	\$	6.83
8187	Chainsaw	Bar Length = 20 in	3.0 cu in	2.7		hour	\$	1.91
8188	Chainsaw	Bar Length = 20 in	5.0 cu in			hour	\$	2.59
8189	Chainsaw	Bar Length = 20 in	6.0 cu in	3.4		hour	\$	2.77

8190	Chain Saw	Bar Length = 16 in	2.5 cu in	2.4		hour	\$	1.80
8191	Chain Saw (STIHL)	Bar Length = 25 in	7.5 cu in	3.62		hour	\$	3.73
8192	Chain Saw, Pole	Bar Length = 18 in	4.0 cu in	3.2		hour	\$	2.10
8193	Skidder	model 748 E		to 173		hour	\$	56.25
8194	Skidder	model 648 G11		to 177		hour	\$	105.44
8195	Cutter, Brush	Cutter Size	8 ft	to 150		hour	\$	119.52
8196	Cutter, Brush	Cutter Size	8 ft	to 190		hour	\$	134.74
8197	Cutter, Brush	Cutter Size	10 ft	to 245		hour	\$	142.31
8198	Brusher Cutter	Cutter, Brush - 247 hp, 1997 Model 511 Feller		to 247		hour	\$	193.95
8199	Log Trailer	40 ft		0		hour	\$	10.15
8200	Chipper, Brush	Chipping Capacity	6 In	to 35	Trailer Mounted.	hour	\$	8.97
8201	Chipper, Brush	Chipping Capacity	9 In	to 65	Trailer Mounted.	hour	\$	17.06
8202	Chipper, Brush	Chipping Capacity	12 In	to 100	Trailer Mounted.	hour	\$	24.89
8203	Chipper, Brush	Chipping Capacity	15 In	to 125	Trailer Mounted.	hour	\$	35.75
8204	Chipper, Brush	Chipping Capacity	18 In	to 200	Trailer Mounted.	hour	\$	50.41
8208	Loader - Tractor - Knuckleboom	model Barko 595 ML		to 173		hour	\$	169.74
8209	Loader - Wheel	model 210 w/ Buck Saw 50 inch Bar		to 240		hour	\$	98.48
8210	Clamshell & Dragline, Crawler		149,999 lbs	to 235	Bucket not included in rate.	hour	\$	134.68
8211	Clamshell & Dragline, Crawler		250,000 lbs	to 520	Bucket not included in rate.	hour	\$	178.82
8212	Clamshell & Dragline, Truck			to 240	Bucket not included in rate.	hour	\$	147.05
8218	BOMAG Compactor	BW100AD-3		33		Hour	\$	24.80
8219	Compactor -2-Ton Pavement Roller	Single Drum Vibratory Compactor	to 2.9 Ton	28		hour	\$	28.72
8220	Compactor			to 10		hour	\$	15.92
8221	Compactor, towed, Vibratory Drum			to 45	Plus tow Truck	hour	\$	33.56
8222	Compactor, Vibratory, Drum			to 75		hour	\$	24.09
8223	Compactor, pneumatic, wheel			to 100		hour	\$	26.90
8225	Compactor, Sanitation			to 300		hour	\$	96.11
8226	Compactor, Sanitation			to 400		hour	\$	154.63
8227	Compactor, Sanitation			535		hour	\$	264.25
8228	Compactor, towed, Pneumatic, Wheel	Hercules PT-11,	10,000 lbs		11-Wheels (Towed)	hour	\$	18.48
8229	Compactor, Towed Steel Drum Static Compactor	GTD-54120	20,000 lbs		Grid Drum (Towed)	hour	\$	16.22
8240	Feeder, Grizzly			to 35		hour	\$	25.47
8241	Feeder, Grizzly			to 55		hour	\$	33.55
8242	Feeder, Grizzly			to 75		hour	\$	65.18
8250	Dozer, Crawler	Deere 450J LT		to 75		hour	\$	54.20
8251	Dozer, Crawler	Deere 650K LGP; ROPS/FOPS		to 105		hour	\$	65.14
8252	Dozer, Crawler			to 160		hour	\$	98.77
8253	Dozer, Crawler			to 250		hour	\$	153.35
8254	Dozer, Crawler			to 360		hour	\$	218.47
8255	Dozer, Crawler	Make/Model: CAT D10T (disc. 2014); Protection: EROPS; Type Semi-U		to 574		hour	\$	317.49
8256	Dozer, Crawler			to 850		hour	\$	358.48
8260	Dozer, Wheel			to 300		hour	\$	66.26
8261	Dozer, Wheel			to 400		hour	\$	101.22
8262	Dozer, Wheel			to 500		hour	\$	184.08
8263	Dozer, Wheel			to 625		hour	\$	239.31
8269	Box Scraper	3 hitch attach for tractor; 2007 Befco		0		hour	\$	3.65
8270	Bucket, Clamshell	Capacity	1.0 CY	0	Includes teeth. Does not include Clamshell & Dragline	hour	\$	4.64
8271	Bucket, Clamshell	Capacity	2.5 CY	0	Includes teeth. Does not include Clamshell & Dragline	hour	\$	8.81
8272	Bucket, Clamshell	Capacity	5.0 CY	0	Includes teeth. Does not include Clamshell & Dragline	hour	\$	13.19
8273	Bucket, Clamshell	Capacity	7.5 CY	0	Includes teeth. Does not include Clamshell & Dragline	hour	\$	23.31
8275	Bucket, Dragline	Capacity	2.0 CY	0	Does not include Clamshell & Dragline	hour	\$	3.98
8276	Bucket, Dragline	Capacity	5.0 CY	0	Does not include Clamshell & Dragline	hour	\$	9.93

8277	Bucket, Dragline	Capacity	10 CY	0	Does not include Clamshell & Dragline	hour	\$ 14.19
8278	Bucket, Dragline	Capacity	14 CY	0	Does not include Clamshell & Dragline	hour	\$ 18.72
8280	Excavator, Hydraulic	Bucket Capacity	0.5 CY	to 45	Crawler, Truck & Wheel. Includes bucket.	hour	\$ 18.97
8281	Excavator, Hydraulic	Bucket Capacity	1.0 CY	to 90	Crawler, Truck & Wheel. Includes bucket.	hour	\$ 36.06
8282	Excavator, Hydraulic	Bucket Capacity	1.5 CY	to 160	Crawler, Truck & Wheel. Includes bucket.	hour	\$ 55.30
8283	Excavator, Hydraulic	Bucket Capacity	2.5 CY	to 265	Crawler, Truck & Wheel. Includes bucket.	hour	\$ 158.86
8284	Excavator, Hydraulic	Bucket Capacity	4.5 CY	to 420	Crawler, Truck & Wheel. Includes bucket.	hour	\$ 264.64
8285	Excavator, Hydraulic	Bucket Capacity	7.5 CY	to 650	Crawler, Truck & Wheel. Includes bucket.	hour	\$ 304.91
8286	Excavator, Hydraulic	Bucket Capacity	12 CY	to 1000	Crawler, Truck & Wheel. Includes bucket.	hour	\$ 466.41
8287	Excavator	2007 model Gradall XL3100 III		184		hour	\$ 102.62
8288	Excavator	2003 model Gradall XL4100 III		238		hour	\$ 117.66
8289	Excavator	2006 model Gradall XL5100		230		hour	\$ 109.03
8290	Trowel, Concrete	Diameter	48 In	to 12		hour	\$ 4.94
8300	Fork Lift	Capacity	6000 Lbs	to 60		hour	\$ 14.73
8301	Fork Lift	Capacity	12000 Lbs	to 90		hour	\$ 21.12
8302	Fork Lift	Capacity	18000 Lbs	to 140		hour	\$ 28.79
8303	Fork Lift	Capacity	50000 Lbs	to 215		hour	\$ 63.25
8306	Fork Lift Material handler	Diesel, CAT TH360B	6600-11500 gvwr lbs	94.9	3.1- 3.5 Mton	hour	\$ 44.62
8307	Fork Lift Material handler	Diesel, CAT TH460B	9000 Lbs	94.9	4.5 - 4.9 Mton	hour	\$ 51.93
8308	Fork Lift Material handler	Diesel, CAT TH560B	10000 Lbs	117.5	4.5 - 4.9 Mton	hour	\$ 56.14
8309	Fork Lift Accessory	2003 ACS Paddle Fork		0		hour	\$ 3.53
8310	Generator	Prime Output	5.5 KW	to 10		hour	\$ 5.36
8311	Generator	Prime Output	16 KW	to 25		hour	\$ 7.81
8312	Generator	Prime Output	60KW	to 88		hour	\$ 25.56
8313	Generator	Prime Output	100 KW	to 125		hour	\$ 43.60
8314	Generator	Prime Output	150 KW	to 240		hour	\$ 62.83
8315	Generator	Prime Output	210 KW	to 300		hour	\$ 85.70
8316	Generator	Prime Output	280 KW	to 400		hour	\$ 103.34
8317	Generator	Prime Output	350 KW	to 500		hour	\$ 114.23
8318	Generator	Prime Output	530 KW	to 750		hour	\$ 202.00
8319	Generator	Prime Output	710 KW	to 1000		hour	\$ 225.34
8327	Generator	Prime Output	800 KW	1065		hour	\$ 232.46
8328	Generator	Prime Output	900 KW	1355		hour	\$ 295.15
8329	Generator	Prime Output	1000 KW	1000	Open	hour	\$ 356.94
8320	Generator	Prime Output	1100 KW	1645	Open	hour	\$ 393.43
8321	Generator	Prime Output	2500 KW	to 3000		hour	\$ 553.78
8322	Generator	Prime Output	1,000 KW	to 1645	Enclosed	hour	\$ 450.78
8323	Generator	Prime Output	1,500 KW	to 2500	Enclosed	hour	\$ 583.01
8324	Generator	Prime Output	1100KW	2500	Enclosed	hour	\$ 567.48
8325	Generator	Prime Output	40KW	63	Open	hour	\$ 23.16
8326	Generator	Prime Output	20KW	35	Open/Closeed	hour	\$ 18.05
8327	Generator Large	Prime Output	80 KW	120		Hr.	\$ 31.65
8328	Generator Heavy Duty	Prime Output	2000KW		Open	Hr.	\$ 490.00
8330	Graders	Moldboard Size	10 Ft	to 110	Includes Rigid and Articulate equipment.	hour	\$ 43.98
8331	Graders	Moldboard Size	12 Ft	to 150	Includes Rigid and Articulate equipment.	hour	\$ 63.63
8332	Graders	Moldboard Size	14 Ft	to 225	Includes Rigid and Articulate equipment.	hour	\$ 80.43
8350	Hose, Discharge	Diameter	3 In	0	Per 25 foot length. Includes couplings.	hour	\$ 0.16
8351	Hose, Discharge	Diameter	4 In	0	Per 25 foot length. Includes couplings.	hour	\$ 0.24
8352	Hose, Discharge	Diameter	6 In	0	Per 25 foot length. Includes couplings.	hour	\$ 0.62
8353	Hose, Discharge	Diameter	8 In	0	Per 25 foot length. Includes couplings.	hour	\$ 0.62

8354	Hose, Discharge	Diameter	12 In	0	Per 25 foot length. Includes couplings.	hour	\$ 0.92
8355	Hose, Discharge	Diameter	16 In	0	Per 25 foot length. Includes couplings.	hour	\$ 1.71
8356	Hose, Suction	Diameter	3 In	0	Per 25 foot length. Includes couplings.	hour	\$ 0.31
8357	Hose, Suction	Diameter	4 In	0	Per 25 foot length. Includes couplings.	hour	\$ 0.37
8358	Hose, Suction	Diameter	6 In	0	Per 25 foot length. Includes couplings.	hour	\$ 1.17
8359	Hose, Suction	Diameter	8 In	0	Per 25 foot length. Includes couplings.	hour	\$ 1.11
8360	Hose, Suction	Diameter	12 In	0	Per 25 foot length. Includes couplings.	hour	\$ 1.73
8361	Hose, Suction	Diameter	16 In	0	Per 25 foot length. Includes couplings.	hour	\$ 3.29
8380	Loader, Crawler	Bucket Capacity	0.5 CY	to 32	Includes bucket.	hour	\$ 19.59
8381	Loader, Crawler	Bucket Capacity	1 CY	to 60	Includes bucket.	hour	\$ 36.87
8382	Loader, Crawler	Bucket Capacity	2 CY	to 118	Includes bucket.	hour	\$ 69.24
8383	Loader, Crawler	Bucket Capacity	3 CY	to 178	Includes bucket.	hour	\$ 103.22
8384	Loader, Crawler	Bucket Capacity	4 CY	to 238	Includes bucket.	hour	\$ 123.73
8390	Loader, Wheel	Bucket Capacity	0.5 CY	to 38		hour	\$ 20.80
8391	Loader, Wheel	Bucket Capacity	1 CY	to 60		hour	\$ 41.33
8392	Loader, Wheel	Bucket Capacity	2 CY	to 105	CAT-926	hour	\$ 38.10
8393	Loader, Wheel	Bucket Capacity	3 CY	to 152		hour	\$ 46.17
8394	Loader, Wheel	Bucket Capacity	4 CY	232		hour	\$ 76.27
8395	Loader, Wheel	Bucket Capacity	5 CY	255		hour	\$ 79.50
8396	Loader, Wheel	Bucket Capacity	6 CY	to 305		hour	\$ 116.12
8397	Loader, Wheel	Bucket Capacity	7 CY	to 360		hour	\$ 129.40
8398	Loader, Wheel	Bucket Capacity	8 CY	to 530		hour	\$ 188.87
8401	Loader, Tractor, Wheel	Bucket Capacity	0.87 CY	to 80	Case 580 Super L	hour	\$ 37.13
8410	Mixer, Concrete Portable	Batching Capacity	10 Cft	8	Diesel Powered	hour	\$ 3.13
8411	Mixer, Concrete Portable	Batching Capacity	12 Cft	11	Gasoline Powered	hour	\$ 4.31
8412	Mixer, Concrete, Trailer Mntd	Batching Capacity	11 Cft	to 10		hour	\$ 15.32
8413	Mixer, Concrete, Trailer Mntd	Batching Capacity	16 Cft	to 25		hour	\$ 20.47
8414	Truck, Concrete Mixer	Mixer Capacity	13 CY	to 300		hour	\$ 84.71
8419	Hand-Held, Pavement Breakers	Weight	25~90 Lbs	0	Air Tool/Electric Power	hour	\$ 1.12
8420	Self-Propelled Pavement Breaker,			to 70-80	Self-Propelled (Diesel)	hour	\$ 59.54
8421	Vibrator, Concrete	Hand Held		to 4		hour	\$ 1.63
8423	Spreader, Chip	Spread Hopper Width	12.5 Ft	to 152		hour	\$ 90.67
8424	Spreader, Chip	Spread Hopper Width	16.5 Ft	to 215		hour	\$ 125.19
8425	Spreader, Chip, Mntd	Hopper Size	8 Ft	to 8	Trailer & truck mounted.	hour	\$ 4.77
8430	Paver, Asphalt, Towed			0	Does not include Prime Mover.	hour	\$ 12.67
8431	Paver, Asphalt	Crawler		to 50	Includes wheel and crawler equipment.	hour	\$ 76.41
8432	Paver, Asphalt	Crawler		to 125	Includes wheel and crawler equipment.	hour	\$ 96.52
8433	Paver, Asphalt	Crawler		to 175	Includes wheel and crawler equipment.	hour	\$ 144.69
8434	Paver, Asphalt		35,000Lbs & Over	to 250	Includes wheel and crawler equipment.	hour	\$ 224.01
8436	Pick-up, Asphalt			to 110		hour	\$ 98.06
8437	Pick-up, Asphalt	Cederapids	CR MS-2	113 to 140	Asphalt-Pick-up Machine	hour	\$ 140.59
8438	Pick-up, Asphalt	Blaw-Knox	MC-330	184 to 200	Asphalt-Pick-up Machine	hour	\$ 189.75
8439	Pick-up, Asphalt		MTV 1000C	to 275	Asphalt-Pick-up Machine	hour	\$ 214.03
8440	Striper	Paint Capacity	40 Gal	to 22		hour	\$ 16.92
8441	Striper	Paint Capacity	90 Gal	to 60		hour	\$ 24.24
8442	Striper	Paint Capacity	120 Gal	to 122		hour	\$ 45.28
8445	Striper, Truck Mntd	Paint Capacity	120 Gal	to 460		hour	\$ 83.35
8446	Striper, Walk-behind	Paint Capacity	12 Gal	5		hour	\$ 4.23
8447	Paver accessory -Belt Extension	2002 Leeboy Conveyor Belt Extension	24' X 50'	0	crawler	hour	\$ 33.48
8450	Plow, Snow, Grader Mntd	Width	to 10 Ft	0	Include Grader for total cost	hour	\$ 28.28
8451	Plow, Snow, Grader Mntd	Width	to 14 Ft	0	Include Grader for total cost	hour	\$ 33.21



8452	Plow, Truck Mntd	Width	to 15 Ft	0	Include truck for total cost	hour	\$ 25.23
8453	Plow, Truck Mntd	Width	to 15 Ft	0	With leveling wing. Include truck for total cost	hour	\$ 41.04
8455	Spreader, Sand	Mounting	Tailgate, Chassis	0	Truck not included	hour	\$ 8.24
8456	Spreader, Sand	Mounting	Dump Body	0	Truck not included	hour	\$ 10.55
8457	Spreader, Sand	Mounting	Truck (10yd)	0	Truck not included	hour	\$ 13.41
8458	Spreader, Chemical	Capacity	5 CY	to 4	Trailer & truck mounted.	hour	\$ 6.30
8469	Pump - Trash Pump	10 MTC	2" Pump	to 7	10,000 gph	hour	\$ 7.87
8470	Pump	Centrifugal, 8M pump	2" - 10,000 gal/hr.	to 4.5	Hoses not included.	hour	\$ 6.31
8471	Pump	Diaphragm pump	2" - 3,000 gal/hr.	to 6	Hoses not included.	hour	\$ 6.98
8472	Pump	Centrifugal, 18M pump	3" - 18,000 gal/hr. pump	to 10	Hoses not included.	hour	\$ 8.05
8473	Pump			to 15	Hoses not included.	hour	\$ 12.08
8474	Pump			to 25	Hoses not included.	hour	\$ 13.77
8475	Pump			to 40	Hoses not included.	hour	\$ 16.98
8476	Pump	4" - 40,000 gal/hr.	4" - 40,000 gal/hr.	to 60	Hoses not included.	hour	\$ 27.45
8477	Pump			to 95	Hoses not included.	hour	\$ 32.77
8478	Pump			to 140	Hoses not included.	hour	\$ 41.84
8479	Pump			to 200	Hoses not included.	hour	\$ 50.79
8480	Pump			to 275	Does not include Hoses.	hour	\$ 68.33
8481	Pump			to 350	Does not include Hoses.	hour	\$ 81.66
8482	Pump			to 425	Does not include Hoses.	hour	\$ 99.01
8483	Pump			to 500	Does not include Hoses.	hour	\$ 117.21
8484	Pump			to 575	Does not include Hoses.	hour	\$ 136.53
8485	Pump			to 650	Does not include Hoses.	hour	\$ 154.88
8486	Aerial Lift, Truck Mntd	Max. Platform Height	40 Ft		Add this rate to truck rate for total lift and truck rate	hour	\$ 11.63
8487	Aerial Lift, Truck Mntd	Max. Platform Height	61 Ft		Add this rate to truck rate for total lift and truck rate	hour	\$ 21.99
8488	Aerial Lift, Truck Mntd	Max. Platform Height	80 Ft		Add this rate to truck rate for total lift and truck rate	hour	\$ 39.80
8489	Aerial Lift, Truck Mntd	Max. Platform Load - 600Lbs	81 Ft -100 Ft. Ht.		Articulated and Telescoping. Add this rate to truck rate for total lift and truck rate	hour	\$ 42.16
8490	Aerial Lift, Self-Propelled	Max. Platform Height	37 Ft. Ht.	to 15	Articulated, Telescoping, Scissor.	hour	\$ 9.02
8491	Aerial Lift, Self-Propelled	Max. Platform Height	60 Ft. Ht.	to 30	Articulated, Telescoping, Scissor.	hour	\$ 17.39
8492	Aerial Lift, Self-Propelled	Max. Platform Height	70 Ft. Ht.	to 50	Articulated, Telescoping, Scissor.	hour	\$ 31.57
8493	Aerial Lift, Self-Propelled	Max. Platform Height	125 Ft. Ht.	to 85	Articulated and Telescoping.	hour	\$ 56.70
8494	Aerial Lift, Self-Propelled	Max. Platform Height	150 Ft. Ht.	to 130	Articulated and Telescoping.	hour	\$ 73.90
8495	I.C. Aerial Lift, Self-Propelled	Max. Platform Load - 500 Lbs	75"x155", 40Ft Ht.	to 80	2000 Lbs Capacity	hour	\$ 29.71
8496	Crane, Truck Mntd	Max. Lift Capacity	24000 Lbs	0	Include truck rate for total cost	hour	\$ 16.54
8497	Crane, Truck Mntd	Max. Lift Capacity	36000 Lbs	0	Include truck rate for total cost	hour	\$ 23.17
8498	Crane, Truck Mntd	Max. Lift Capacity	60000 Lbs	0	Include truck rate for total cost	hour	\$ 37.46
8499	Pump - Trash-Pump	CPB Rating - 10MTC	10000 gal/Hr	7	Self- Priming Trash Pump	hour	\$ 7.76
8500	Crane	Max. Lift Capacity	8 MT	to 80		hour	\$ 40.75
8501	Crane	Max. Lift Capacity	15 MT	to 150		hour	\$ 67.83
8502	Crane	Max. Lift Capacity	50 MT	to 200		hour	\$ 93.95
8503	Crane	Max. Lift Capacity	70 MT	to 300		hour	\$ 180.23
8504	Crane	Max. Lift Capacity	110 MT	to 350		hour	\$ 258.23
8510	Saw, Concrete	Blade Diameter	14 In	to 14		hour	\$ 7.62
8511	Saw, Concrete	Blade Diameter	26 In	to 35		hour	\$ 12.47
8512	Saw, Concrete	Blade Diameter	48 In	to 65		hour	\$ 26.81
8513	Saw, Rock	Blade Diameter		to 100		hour	\$ 35.13
8514	Saw, Rock	Blade Diameter		to 200		hour	\$ 68.85
8517	Jackhammer (Dry)	Weight Class	25-45 Lbs	0	Pneumatic Powered	hour	\$ 1.77
8518	Jackhammer (Wet)	Weight Class	30-55 Lbs	0	Pneumatic Powered	hour	\$ 2.02
8521	Scraper	Scraper Capacity	15 CY	to 262		hour	\$ 133.80
8522	Scraper	Scraper Capacity	22 CY	to 365		hour	\$ 174.30
8523	Scraper	Scraper Capacity	34 CY	to 500		hour	\$ 322.77

8524	Scraper	Scraper Capacity	44 CY	to 604		hour	\$	354.84
8540	Loader, Skid-Steer	Operating Capacity	976 - 1250 Lbs	to 36		hour	\$	26.83
8541	Loader, Skid-Steer	Operating Capacity	1751 - 2200 Lbs	to 66		hour	\$	35.47
8542	Loader, Skid-Steer	Operating Capacity	2901 to 3300 Lbs	to 81		hour	\$	38.72
8550	Snow Blower, Truck Mntd	Capacity	600 Tph	to 75	Does not include truck	hour	\$	35.39
8551	Snow Blower, Truck Mntd	Capacity	1400 Tph	to 200	Does not include truck	hour	\$	94.72
8552	Snow Blower, Truck Mntd	Capacity	2000 Tph	to 340	Does not include truck	hour	\$	143.88
8553	Snow Blower, Truck Mntd	Capacity	2500 Tph	to 400	Does not include truck	hour	\$	156.93
8558	Snow Thrower, Walk Behind	Cutting Width	25 in	to 5		hour	\$	2.97
8559	Snow Thrower, Walk Behind	Cutting Width	60 in	to 15		hour	\$	14.47
8560	Snow Blower	Capacity	2,000 Tph	to 400		hour	\$	234.49
8561	Snow Blower	Capacity	2,500 Tph	to 500		hour	\$	256.20
8562	Snow Blower	Capacity	3,500 Tph	to 600		hour	\$	285.56
8563	The Vammas 4500	Snow Remover	26ft Plow, 20ft Broom + Airblast	428	Equip with Plow & Broom	hour	\$	260.00
8564	The Vammas 5500	RM300	96"W x 20"D	350	Soil Stabilization, Reclaimer	hour	\$	212.00
8565	Oshkosh Pavement Sweeper	H-Series		420	Equip with Broom	hour	\$	229.00
8569	Dust Control De-Ice Unit	1300-2000 gal	173"Lx98"Wx51"H	5.5	Hydro Pump w/100' 1/2" hose	hour	\$	3.54
8570	Loader-Backhoe, Wheel	Loader Bucket Capacity	0.5 CY	to 40	Loader and Backhoe Buckets included.	hour	\$	23.95
8571	Loader-Backhoe, Wheel	Loader Bucket Capacity	1 CY	to 70	Loader and Backhoe Buckets included.	hour	\$	33.36
8572	Loader-Backhoe, Wheel	Loader Bucket Capacity	1.5 CY	to 95	Loader and Backhoe Buckets included.	hour	\$	43.46
8573	Loader-Backhoe, Wheel	Loader Bucket Capacity	1.75 CY	to 115	Loader and Backhoe Buckets included.	hour	\$	49.55
8580	Distributor, Asphalt	Tank Capacity Mounted on Trailer	550 Gal	16	burners, insulated tank, and circulating spray bar.	hour	\$	14.97
8581	Distributor, Asphalt	Tank Capacity Mounted on Trailer	1000 Gal	38	Truck Mounted. Includes burners, insulated tank, and circulating spray bar. Include truck rate.	hour	\$	22.45
8582	Distributor, Asphalt	Tank Capacity Mounted on Truck	4000 Gal		Truck Mounted. Includes burners, insulated tank, and circulating spray bar. Include truck rate.	hour	\$	32.52
8583	Distributor	ETNYRE Oil Distributor Model - PB348		300		hour	\$	43.57
8584	Distributor	ETNYRE Quad Chip Spreader		280		hour	\$	90.67
8590	Trailer, Dump	Capacity	20 CY	0	Does not include Prime Mover.	hour	\$	13.13
8591	Trailer, Dump	Capacity	30 CY	0	Does not include Prime Mover.	hour	\$	13.37
8600	Trailer, Equipment	Capacity	30 Tons	0		hour	\$	16.71
8601	Trailer, Equipment	Capacity	40 Tons	0		hour	\$	18.49
8602	Trailer, Equipment	Capacity	60 Tons	0		hour	\$	19.30
8603	Trailer, Equipment	Capacity	120 Tons	0		hour	\$	30.52
8610	Trailer, Water	Tank Capacity	4000 Gal	0	Includes a centrifugal pump with sump and a rear spraybar.	hour	\$	15.85
8611	Trailer, Water	Tank Capacity	6000 Gal	0	Includes a centrifugal pump with sump and a rear spraybar.	hour	\$	19.49
8612	Trailer, Water	Tank Capacity	10000 Gal	0	Includes a centrifugal pump with sump and a rear spraybar.	hour	\$	22.76
8613	Trailer, Water	Tank Capacity	14000 Gal	0	Includes a centrifugal pump with sump and a rear spraybar.	hour	\$	28.39
8614	Truck- Water Tanker	1000 gal. tank		175		hour	\$	35.84
8620	Tub Grinder			to 440		hour	\$	98.30
8621	Tub Grinder			to 630		hour	\$	148.62
8622	Tub Grinder			to 760		hour	\$	189.56
8623	Tub Grinder			to 1000		hour	\$	332.79
8627	Horizontal Grinder	Model HG6000		630		hour	\$	59.12
8628	Stump Grinder	1988 Vermeer SC-112		102		hour	\$	48.59
8629	Stump Grinder	24" grinding wheel		110		hour	\$	46.31
8630	Sprayer, Seed	Working Capacity	750 Gal	to 30	Trailer & truck mounted. Does not include Prime Mover.	hour	\$	14.78
8631	Sprayer, Seed	Working Capacity	1250 Gal	to 50	Trailer & truck mounted. Does not include Prime Mover.	hour	\$	19.74
8632	Sprayer, Seed	Working Capacity	3500 Gal	to 115	Trailer & truck mounted. Does not include Prime Mover.	hour	\$	32.52
8633	Mulcher, Trailer Mntd	Working Capacity	7 TPH	to 35		hour	\$	15.59

8634	Mulcher, Trailer Mntd	Working Capacity	10 TPH	to 55		hour	\$	23.12
8635	Mulcher, Trailer Mntd	Working Capacity	20 TPH	to 120		hour	\$	33.58
8636	Scraper	Soil Recycler WR 2400	w 317 gal fuel tank	563		hour	\$	265.76
8637	Trailer CAT	Double Belly Bottom-dump Trailer	26 CY of soil in one dump	330	13 CY of soil each berry	hour	\$	95.10
8638	Rake	Barber Beach Sand Rake 600HDr, towed		0	Towed by Beach vehicle	hour	\$	15.78
8639	Chipper	Wildcat 626 Cougar Trommel Screen chipper w belt		125		hour	\$	35.38
8640	Trailer, Office	Trailer Size	8' x 24'	0	Cargo Size 16ft	hour	\$	2.31
8641	Trailer, Office	Trailer Size	8' x 32'	0	Cargo Size 24ft	hour	\$	2.76
8642	Trailer, Office	Trailer Size	10' x 32'	0	Cargo Size 20ft	hour	\$	3.69
8643	Trailer	Haz-Mat Equipment trailer	8'x18'	0	Move by Tractor to Location	hour	\$	38.88
8644	Trailer, Covered Utility Trailer	(7' X 16')		0	Move by Tractor to Location	hour	\$	5.88
8645	Trailer, Dodge Ram	8' x 24' shower trailer- 12 showers		101		hour	\$	30.33
8646	Trailer, Dodge	8' x 32' flatbed water	25,000 MGWV	200	4x2-Axle	hour	\$	28.60
8650	Trencher			to 40	Walk-behind, Crawler & Wheel Mounted. Chain and Wheel.	hour	\$	16.91
8651	Trencher			to 85	Walk-behind, Crawler & Wheel Mounted. Chain and Wheel.	hour	\$	29.53
8654	Trencher accessories	2008 Griswold Trenchbox		0		hour	\$	1.96
8660	Plow, Cable	Plow Depth	24 in	to 30		hour	\$	13.77
8661	Plow, Cable	Plow Depth	36 in	to 65		hour	\$	40.07
8662	Plow, Cable	Plow Depth	48 in	to 110		hour	\$	44.60
8670	Derrick, Hydraulic Digger	Max. Boom = 60 Ft, 12,000 Ft-Lb Hydraulic	Lift Capacity 15,500 Lbs	275	Includes hydraulic pole alignment attachment. Include truck rate	hour	\$	35.07
8671	Derrick, Hydraulic Digger	Max. Boom = 90 Ft, 14000 Ft-Lb Hydraulic	Lift Capacity 26,700 Lbs	310	Includes hydraulic pole alignment attachment. Include truck rate	hour	\$	56.12
8672	Movax SP-60	28-32 ton Head	134KW	178	Sonic Sidegrip Vibratory Pile Driver	Hour	\$	109.20
8680	Truck, Fire -Industrial -112Ft Ladder Aerial Platform	Pump/Tank Capacity	3000gpm/1000 gal Water or Foam	600	2-1000gpm Nozzles 1-Each side of Platform	Hour	\$	198.30
8681	Truck, Fire, Engine Type-1	Pump/Tank Capacity	1000GPM/300gal		Engine, with Pump & Roll	hour	\$	140.00
8682	Truck, Fire, Engine Type-2	Pump/Tank Capacity	500GPM/300gal		Engine, with Pump & Roll	hour	\$	132.00
8683	Truck, Fire, Ladder(48ft)(Type-III)	Pump/Tank Capacity	150gpm/500gal,	115-149	Hose 1-1/2"D 500' Long	hour	\$	119.30
8684	Truck, Fire, Aerial (Cummins IXL9)100Ft Ladder	Pump/Tank Capacity	2000gpm/500gal	450	1500gpm Monitor/nozzle	hour	\$	178.00
8685	Truck, Fire, Ladder(48ft)(Type-I)	Pump/Tank Capacity	1000gpm/400gal, 500gpm Master Stream	200-250	Hose 2-1/2"D 1200' Long	hour	\$	154.00
8686	Truck, Fire, Ladder(48ft)(Type-II)	Pump/Tank Capacity	500gpm/300gal,	100-199	Hose 2-1/2"D 1000' Long	hour	\$	131.50
8687	Truck, Fire, Support Water Tender S1	Pump/Tank Capacity	300GPM/4000+gal	115-149	S1 Water Tender	hour	\$	114.50
8688	Truck, Fire, Support Water Tender S2	Pump/Tank Capacity	200GPM/2500+gal		S2 Water Tender	hour	\$	103.50
8689	Truck, Fire, Support Water Tender S3	Pump/Tank Capacity	200GPM/1000+gal		S3 Water Tender	hour	\$	79.00
8690	Truck, Fire - Water Tender	Pump Capacity	1000 GPM @150 psi			hour	\$	70.33
8691	Truck, Fire, Tanker	Pump/Tank Capacity	1250 GPM/2500 gal	500		hour	\$	74.57
8692	Truck, Fire, Pumper	Pump/Tank Capacity	1500 GPM/1000 gal	500		hour	\$	81.10
8693	Truck, Fire, Pumper	Pump Capacity	2000 GPM			hour	\$	84.04
8694	Truck, Fire Aerial Ladder (75Ft)	Pump/Tank Capacity	1500GPM/600 gal	475		hour	\$	121.00
8695	Truck, Fire Aerial Ladder (150Ft)	Ladder length	150 FT		No Platform,	hour	\$	146.43
8696	Truck, Fire (Rescure)	No Ladder		330	Rescure Equipment	hour	\$	96.36
8697	Truck, Fire, Tactical Water Tender T1	Pump/Tank Capacity	250GPM/2000+gal	175		hour	\$	119.50
8698	Truck, Fire, Tactical Water Tender T2	Pump/Tank Capacity	250GPM/1000+gal			hour	\$	102.67
8699	Truck, Fire, Engine Type-3	Pump/Tank Capacity	150GPM/500gal		Engine, with Pump & Roll	hour	\$	126.50
8700	Truck, Flatbed	Maximum Gvw	15000 Lbs	to 200	Diesel Engine	hour	\$	25.46
8701	Truck, Flatbed	Maximum Gvw	25000 Lbs	to 275	Gasoline Engine	hour	\$	40.36
8701-1	Truck, Flatbed	Maximum Gvw	25000 Lbs	200	Diesel Engine	hour	\$	28.55
8702	Truck, Flatbed	Maximum Gvw	30000 Lbs	217	Diesel Engine	hour	\$	32.90
8703	Truck, Flatbed	Maximum Gvw	45000 Lbs	to 380	Diesel Engine	hour	\$	52.73
8708	Trailer, semi	48ft to 53ft, flat-bed, freight, two axle	50,000+ gvwr	0		hour	\$	8.67
8709	Trailer, semi	enclosed 48 ft to 53 ft, two axles	50,000+ gvwr	0	Enclosed	hour	\$	9.82
8710	Trailer, semi	28ft, single axle, freight	25,000 gvwr	0		hour	\$	10.01

8711	Flat bed utility trailer	6 ton		0		hour	\$ 3.21
8712	Cleaner, Sewer/Catch Basin	Hopper Capacity	5 CY	50	Truck Mounted. (350 gal)	hour	\$ 25.51
8713	Cleaner, Sewer/Catch Basin	Hopper Capacity	14 CY	60	Truck Mounted. (1500 Gal)	hour	\$ 32.02
8714	Vactor-Combined Sewer Cleaning	800 Gal Spoils/400 Gal Water	500/800 gal	190	with water & waste Tanks	hour	\$ 85.10
8714-1	Vector Combine Vaccum Truck	1500 gal Water	15 Cu Yd	330	with water & waste Tanks	hour	\$ 86.94
8715	Truck, Hydro Vac	model LP555DT	36 - Hp pump	36	Towed by tractor	hour	\$ 18.50
8716	Leaf Vac	Tow by Truck 22,000 cfm capacity		85	Leaf Vac + Truck Code 8811	hour	\$ 52.93
8717	Truck, Vacuum	60,000 GVW		400		hour	\$ 76.72
8719	Litter Picker	model 2007 Barber		0	Towed by tractor	hour	\$ 9.60
8720	Truck, Dump	Struck Capacity	8 CY	to 220		hour	\$ 57.70
8721	Truck, Dump	Struck Capacity	10 CY	to 320		hour	\$ 72.05
8722	Truck, Dump	Struck Capacity	12 CY	to 400		hour	\$ 79.62
8723	Truck, Dump	Struck Capacity	14 CY	to 400		hour	\$ 77.50
8724	Truck, Dump, Off Highway	Struck Capacity	28 CY	to 450		hour	\$ 136.57
8725	Truck, Dump	Struck Capacity	18 CY	to 400		hour	\$ 91.65
8730	Truck, Garbage	Capacity	25 CY	to 255		hour	\$ 49.79
8731	Truck, Garbage	Capacity	32 CY	to 325		hour	\$ 57.06
8733	E-BAM Services	Environmental Beta Attenuation Air Monitor		0	Powered by Solar System	hour	\$ 3.07
8734	Attenuator, safety	that can stop a vehicle at 60 mph		0		hour	\$ 5.64
8735	Truck, Attenuator	2004 Truck Mounted for 60 mph		0		hour	\$ 3.89
8736	Truck, tow	1987 Chevy Kodiak 70		175		hour	\$ 28.73
8744	Van, Custom	Special Service Canteen Truck		350		hour	\$ 18.35
8745	Van, step	model MT10FD		300		hour	\$ 22.05
8746	Van-up to 15 passenger	light duty, class 1		225-300		hour	\$ 20.48
8747	Van-up to 15 passenger	light duty, class 2		225-300		hour	\$ 20.77
8748	Van-cargo	light duty, class 1		225 - 300		hour	\$ 22.44
8749	Van-cargo	light duty, class 2		225-300		hour	\$ 22.68
8750	Vehicle, Small			to 30		hour	\$ 6.41
8753	Vehicle, Recreational			to 10		hour	\$ 2.87
8754	Motor Coach	GVW=50534	56 Passenger + 1-Driver	430	Passenger Transportation	Hour	\$ 63.94
8755	Golf Cart	Capacity	2 person	0	Battery operated	hour	\$ 3.80
8770	Welder, Portable			to 16	Includes ground cable and lead cable.	hour	\$ 4.11
8771	Welder, Portable			to 34	Includes ground cable and lead cable.	hour	\$ 7.21
8772	Welder, Portable			to 50	Includes ground cable and lead cable.	hour	\$ 13.66
8773	Welder, Portable			to 80	Includes ground cable and lead cable.	hour	\$ 13.75
8780	Truck, Water	Tank Capacity	2500 Gal	to 175	Include pump and rear spray system.	hour	\$ 31.05
8781	Truck, Water	Tank Capacity	4000 Gal	to 250	Include pump and rear spray system.	hour	\$ 56.57
8788	Container & roll off truck	Roll off Truck	30 yds,	200	Roll-off-Truck only	hour	\$ 23.73
8789	Truck, Tractor	1997 Freightliner F120		430		hour	\$ 56.81
8790	Truck, Tractor	4 x 2	25000 lbs	to 210		hour	\$ 43.43
8791	Truck, Tractor	4 x 2	35000 lbs	to 330		hour	\$ 47.57
8792	Truck, Tractor	6 x 2	45000 lbs	to 360		hour	\$ 52.98
8794	Truck, freight	Enclosed w/lift gate. Medium duty class 5	gvwr 16000-19500 Lbs	200	4 X 2 Axle (D)	hour	\$ 27.25
8795	Truck, backhoe carrier	Three axle, class 8, heavy duty	over 33000Lbs	280		hour	\$ 34.56
8796	Truck, freight	Eenclosed w/lift gate. Heavy duty, class 7	26,001 to 33,000 lbs gvwr	217	4 X 2 Axle (D)	hour	\$ 31.43
8798	Truck	Tilt and roll-back, two axle, class 7 heavy duty,	to 33,000 gvwr	217	4 X 2 Axle (D)	hour	\$ 32.13
8799	Truck,	Tilt and roll back, three axle. class 8 heavy duty	over 33,001+ gvwr	280	6 X 4 Axle (D)	hour	\$ 42.33
8800	Truck, Pickup				When transporting people.	mile	\$ 0.545
8801	Truck, Pickup	1/2-ton Pickup Truck	4x2-Axle	160		hour	\$ 12.78
8802	Truck, Pickup	1-ton Pickup Truck	4x2-Axle	234		hour	\$ 17.91
8803	Truck, Pickup	1 1/4-ton Pickup Truck	4x2-Axle	260		hour	\$ 21.10
8804	Truck, Pickup	1 1/2-ton Pickup Truck	4x2-Axle	300		hour	\$ 23.22

8805	Truck, Pickup	1 3/4-ton Pickup Truck	4x2-Axle	300		hour	\$ 24.85
8806	Truck, Pickup	3/4-ton Pickup Truck	4x2-Axle	165		hour	\$ 14.32
8807	Truck, Pickup	3/4-ton Pickup Truck	4x4-Axle	285	Crew	hour	\$ 22.64
8808	Truck, Pickup	1-ton Pickup Truck	4x4-Axle	340	Crew	hour	\$ 22.99
8809	Truck, Pickup	1 1/4-ton Pickup Truck	4x4-Axle	360	Crew	hour	\$ 26.55
8810	Truck, Pickup	1 1/2-ton Pickup Truck	4x4-Axle	362	Crew	hour	\$ 26.82
8811	Truck, Pickup	1 3/4-ton Pickup Truck	4x4-Axle	362	Crew	hour	\$ 27.55
8820	Skidder accessory	2005 JCB Grapple Claw		0		hour	\$ 1.75
8821	Forklift, accessory	2005 ACS Grapple Bucket		0		hour	\$ 1.56
8822	Truck, Loader	Debris/Log (Knuckleboom Loader/Truck)		230		hour	\$ 53.22
8823	Chipper- Wood Recycler	Cat 16 engine		700		hour	\$ 118.50
8824	Skidder	model Cat 525B		up to 160		hour	\$ 64.79
8825	Skidder	40K lbs- model Cat 525C		161 and up		hour	\$ 128.67
8840	Truck, service	fuel and lube	up to 26,000 gwvr	215-225		hour	\$ 40.19
8841	Truck, fuel	2009 International 1,800 gal. storage tank		200		hour	\$ 32.01
8842	Mobile Command Trailer	(8' X 28') with 7.5 KW Generator		0	Move to Location by Tractor	hour	\$ 14.73
8843	Mobile Response Trailer	(8' X 31') with 4.5 KW Generator?		0	Move to Location by Tractor	hour	\$ 13.87
8844	Mobile Command Center	(unified) (RV) Ulitimaster MP-35	43 FT Long with Generator	400		hour	\$ 86.10
8845	Mobile Command Post Vehicle	(RV) (In- Motion)	22-Ft Long	340		hour	\$ 31.55
8846	Mobile Command Post Vehicle	(RV) (Stationary) w/9.6 KW Generator	22-Ft Long	340		hour	\$ 20.33
8847	Mobile Command Center (Trailer)	48'x8' Trailer, Fully Equiped Mobile Command Center	48-Ft Long	0	Move to Location by Tractor	hour	\$ 31.69
8848	Mobile Command Center (Trailer)	48'x8' When being Moved w/Truck Tractor		310		hour	\$ 50.69
8849	Mobile Command Center	43'x8.5' x 13.5'H with self 30kw Generator		280	Generator Rate not included	hour	\$ 55.37
8850	Mobile Command Center	2007-Freightliner MT-55, (RV)		260		hour	\$ 47.12
8851	Mobile Command Van	1990- Ford Econoline- Communication Van		230	Communication Equipment	hour	\$ 42.78
8852	Mobile Command Center	47.5' X 8.75 Fully Equip' (In motion) (RV)		410		hour	\$ 68.04
8853	Mobile Command Center	47.5' X 8.75 Fully Equip' (Stationary)		410		hour	\$ 45.89
8854	Mobile Command Vehicle	53' X 8.75 Fully Equip		480-550		hour	\$ 98.84
8870	Light Tower	Terex/Amida AL 4000. with (4) 500 watt lights	w/10kw power unit	13.5		hour	\$ 11.11
8871	Light Tower	2004 Allmand				hour	\$ 6.93
8872	SandBagger Machine	(Spider) automatic	w/Vibration & Conveyor Motors	2-4.5		hour	\$ 49.42
8900	Helicopter	OH-58 KIOWA (Military) is the same as "Bell-206B3		420		hour	\$ 467.00
8901	Helicopter	OH-58 KIOWA (Military) is the same as "Bell-206BR		420		hour	\$ 489.00
8902	Helicopter	Model Bell 206-L3 Jet Range Helicopter		650	Jet Range III-Helicopter	hour	\$ 575.00
8903	Helicopter	Model Bell 206L1 Long Ranger		650	Long Ranger	hour	\$ 585.47
8904	Helicopter	Model Bell 206LT Long Range Twinranger		450	Twinranger	hour	\$ 763.30
8905	Helicopter	Model Bell 407 EMS- Ambulance		250		hour	\$ 625.35
8906	Piper-Fixed wing	Model Navajo PA-31		310		hour	\$ 476.60
8907	Piper-Fixed wing	PA-31-350, Navajo Chieftn twin engine		350		hour	\$ 507.20
8908	Sikorsky Helicopter	Model UH-60 (Blackhawk) medium lift	Medium Lift	1890	Fire Fighter Same as S70C	hour	\$ 2,974.45
8909	Helicopter	Model UH-A (Blackhawk) Medium lift	Medium Lift	1890	Fire Fighter	hour	\$ 5,559.04
8910	Boeing Helicopter	Model CH-47 (Chinook) heavy lift	Heavy Lift	2850	Fire Fighter	hour	\$ 10,857.50
8911	Helicopter- light utility	Model Bell 407GX - 7 seater	7-Seaters	675	Passenger Aircraft	hour	\$ 620.38
8912	Helicopter- light utility	Modle Bell 206L- 7 seater	7-Seaters	420	Passenger Aircraft	hour	\$ 607.92
8913	Helicopter	Model Bell-206L4		726		hour	\$ 570.24
8914	King Air 200 Turboprop Aircraft	Blackhawk King Air B200XP61		669		hour	\$ 1,318.11
8915	Turboprops Blackhawk Aircraft	Blackhawk Caravan XP42 A		850		hour	\$ 738.12
8916	Turboprops Blackhawk Aircraft	King Air C90 XP135 A		550		hour	\$ 1,108.33
8917	Aerostar Piston Aircraft	Aerostar 601P		290		hour	\$ 466.67
8918	Bell UH -1H Huey Helicopter II	Engine:1 x Lycoming T53-L-11 turboshaft		1100	Travel Range 253 Nautical Miles	hour	\$ 1,376.74



**LAKEWOOD PARK**  
**COMMUNITY DEVELOPMENT DISTRICT**

**5T**

**RESOLUTION 2021-16**

**A RESOLUTION OF THE BOARD OF SUPERVISORS OF  
LAKEWOOD PARK COMMUNITY DEVELOPMENT  
DISTRICT APPROVING AN INTERLOCAL AGREEMENT  
BETWEEN THE CITY OF DELAND, FLORIDA AND  
LAKEWOOD PARK COMMUNITY DEVELOPMENT  
DISTRICT REGARDING THE EXERCISE OF POWERS  
AND COOPERATION ON PROVIDING ADDITIONAL  
DISCLOSURE AND NOTICES.**

**WHEREAS**, the Lakewood Park Community Development District (“District”) is a unit of special-purpose government established pursuant to the Uniform Community Development District Act of 1980, as codified in Chapter 190, Florida Statutes (“Uniform Act”), and City of DeLand (the “City”) Ordinance Number 20-25 (“Ordinance”); and

**WHEREAS**, Section 11(b) of the Ordinance conditioned approval of the petition establishing the District on the District entering into the INTERLOCAL AGREEMENT BETWEEN THE CITY OF DELAND, FLORIDA AND LAKEWOOD PARK COMMUNITY DEVELOPMENT DISTRICT REGARDING THE EXERCISE OF POWERS AND COOPERATION ON PROVIDING ADDITIONAL DISCLOSURE AND NOTICES (the “Interlocal Agreement”), attached to this Resolution as Exhibit “A”; and

**WHEREAS**, the Board of Supervisors of the District (the “Board”) hereby approves the Interlocal Agreement and authorizes the Chair of the District to execute the Interlocal Agreement on behalf of the District; and

**WHEREAS**, following the execution of the Interlocal Agreement, the Board hereby directs District Counsel to cause the Interlocal Agreement to be recorded in the Public Records of Volusia County, Florida and copies of the executed and recorded Interlocal Agreement to be delivered to the City in accordance with the requirements of Section 11(b) of the Ordinance;

**NOW, THEREFORE, BE IT RESOLVED BY THE BOARD  
OF SUPERVISORS OF THE LAKEWOOD PARK  
COMMUNITY DEVELOPMENT DISTRICT:**

**SECTION 1.** The recitals as stated above are true and correct and by this reference are incorporated into and form a material part of this Resolution.

**SECTION 2.** The Board hereby approves the INTERLOCAL AGREEMENT BETWEEN THE CITY OF DELAND, FLORIDA AND LAKEWOOD PARK COMMUNITY DEVELOPMENT DISTRICT REGARDING THE EXERCISE OF POWERS AND COOPERATION ON PROVIDING ADDITIONAL DISCLOSURE AND NOTICES, attached hereto as Exhibit "A" and authorizes the Chair to execute the Interlocal Agreement on behalf of the District.

**SECTION 3.** The Board directs District Counsel to record this resolution and the executed Interlocal Agreement in the Public Records of Volusia County, Florida and return a copy of the



executed Interlocal Agreement to the City in accordance with the requirements of Section 11(b) of the Ordinance.

**SECTION 4.** This Resolution shall become effective immediately upon its passage.

**PASSED AND ADOPTED** this 28<sup>th</sup> day of October, 2020.

ATTEST:

**LAKWOOD PARK COMMUNITY  
DEVELOPMENT DISTRICT**

\_\_\_\_\_  
District Manager - Secretary  
Printed Name: \_\_\_\_\_

\_\_\_\_\_  
Chair  
Printed Name: \_\_\_\_\_

**EXHIBIT "A"**

**INTERLOCAL AGREEMENT BETWEEN THE CITY OF DELAND, FLORIDA AND  
LAKEWOOD PARK COMMUNITY DEVELOPMENT DISTRICT REGARDING THE  
EXERCISE OF POWERS AND COOPERATION ON PROVIDING ADDITIONAL  
DISCLOSURE AND NOTICES**

**INTERLOCAL AGREEMENT BETWEEN THE CITY OF DELAND, FLORIDA AND  
LAKEWOOD PARK COMMUNITY DEVELOPMENT DISTRICT REGARDING THE  
EXERCISE OF POWERS AND COOPERATION ON PROVIDING ADDITIONAL  
DISCLOSURE AND NOTICES**

**THIS INTERLOCAL AGREEMENT** (the “Interlocal Agreement”), dated as of this \_\_\_ day of \_\_\_\_\_, 2020, is entered into by and between the City of DeLand, Florida (the “City”), a municipal corporation of the State of Florida and the Lakewood Park Community Development District (the “District”), a community development district created pursuant to the provisions of Chapter 190, *Florida Statutes*. The addresses of the parties are set forth below.

**RECITALS:**

**WHEREAS**, on October 5, 2020 and October 19, 2020, the City Commission enacted Ordinance Number 2020-25 (the “Ordinance”) establishing the Lakewood Park Community Development District (the “District”) subject to this Interlocal Agreement being entered by the parties within 60 days of the enactment of the Ordinance; and

**WHEREAS**, the District consists of that real property wholly within the boundaries described in the Ordinance, but is generally described as being located east of Dr. Martin Luther King Boulevard (County Road 4101), south of east New York Avenue (State Road 44) and west of North Summit Avenue (County Road 4139) and encompassing approximately 198.02 +/- acres of real property; and

**WHEREAS**, the District is an independent special district and a local unit of special-purpose government which is created pursuant to Chapter 190, *Florida Statutes*, and is limited to the performance of those specialized functions authorized by to Chapter 190, *Florida Statutes*, and the Ordinance; and

**WHEREAS**, the governing body of the District is created, organized, constituted and authorized to function specifically as prescribed in Chapter 190, *Florida Statutes*, and the Ordinance for the delivery of urban community development services; and

**WHEREAS**, pursuant to Chapter 190, *Florida Statutes*, the District is presently authorized to construct, acquire, and maintain infrastructure improvements and services set forth in Section 190.012(1), *Florida Statutes*, for which the District may impose, levy and collect non-ad valorem special assessments on land within the boundaries of lie District; and

**WHEREAS**, in accordance with Chapter 190, *Florida Statutes*, the City has expressed in the Ordinance its consent to the District Board (as defined herein) having the additional powers to finance, plan, establish, acquire, construct, reconstruct, enlarge or extend, equip, operate and maintain systems and facilities for parks and facilities for indoor and outdoor recreational, cultural and educational uses and for security, including, but not limited to walls, fences, and electronic intrusion detection all as authorized and described by Section 190.012(2), *Florida Statutes*, for which the District may impose, levy and collect non-ad valorem special assessments on land within the boundaries of the District; and

**WHEREAS**, in order to effectuate the terms of the Ordinance, this Interlocal Agreement between the City and the District is entered into to further define the responsibility of the District to (i) provide for certain enhanced disclosure regarding the establishment of the District and the existence of

liens and special assessments on lands contained within the District's boundaries, (ii) provide that annual notice be given by the District to all landowners within the District regarding the date, time and place of the scheduled monthly meetings of the Board of Supervisors for its ensuing fiscal year and (iii) provide that annual notice be given by the District to all landowners within the District regarding the date, time and place of its budget hearing; and

**WHEREAS**, this Interlocal Agreement has been approved by the District Board; and

**WHEREAS**, it is in the mutual interest of the City and the District to establish intergovernmental relations that encourage, promote and improve the coordination, overall effectiveness and efficiency of governmental activities and services within the boundaries of the District; and

**WHEREAS**, Section 163.01, *Florida Statutes*, known as the “*Florida Interlocal Cooperation Act of 1969*”, permits local governmental units to make the most efficient use of their powers by enabling them to cooperate with other localities on a basis of mutual advantage and thereby to provide services and facilities in a manner and pursuant to forms of governmental organization that will accord best with geographic, economic, population, and other factors influencing the needs and development of local communities, and

**WHEREAS**, the City and the District find this Interlocal Agreement to be necessary, proper and convenient to the exercise of their powers, duties and purposes authorized by law; and

**WHEREAS**, the City and the District desire to exercise jointly their common powers and authority concerning the cost effective financing of the acquisition and construction of the infrastructure, public improvements and community facilities; the avoidance of inefficiencies caused by the unnecessary duplication of services and facilities; and the clarification of responsibilities, obligations, duties, powers, and liabilities of each of the governmental bodies.

**NOW, THEREFORE**, in consideration of the mutual understandings and covenants set forth herein, and other good and valuable consideration, the receipt and sufficiency of which is hereby acknowledged, the City and the District agree as follows:

## **ARTICLE I - INTRODUCTION**

**Section 1.01 Authority.** This Interlocal Agreement is entered into pursuant to the authority set forth in the *Florida Interlocal Cooperation Act of 1969* and Chapter 190, *Florida Statutes*, and other applicable controlling provisions of law.

**Section 1.02 Recitals and Exhibits.** The recitals so stated are true and correct and by this reference are incorporated into and form a material part of this Interlocal Agreement. All exhibits identified herein are hereby incorporated by reference to the same extent as if fully set forth herein.

**Section 1.03 Authority to Contract.** The execution of this Interlocal Agreement has been duly authorized by the appropriate body or officials of the City and the District, each party has complied with all applicable requirements of law, and each party has full power and authority to comply with the terms and provisions of this instrument. Further, by execution of this Interlocal Agreement, the District ratifies and affirms, as true and correct, all statements made in the Petition filed by the District with the City.

**Section 1.04 Definitions.** The following terms when used in capitalized form herein shall have the respective meaning indicated below unless the context shall clearly indicate otherwise:

(a). “District Board” means the initial Board of Supervisors and all subsequent forms of the Board of Supervisors for the District.

(b). “Capital Assessments” means and refers to the terms “Benefit Special Assessments” and “Special Assessments”, as set forth and described in Subsection 190.021(2), *Florida Statutes*, and Section 190.022, *Florida Statutes*, respectively.

(c). “Parcel” means a portion of the Property such as a lot, parcel, tract or any other quantity of land capable of being separately conveyed and having a separate tax parcel identification number assigned by the Property Appraiser of Volusia County or Tax Collector of Volusia County.

## **ARTICLE II - DISTRICT OBLIGATIONS**

### **Section 2.01 District Obligations.**

(a). Obligations.

(1). Without the City releasing any obligation of any developer of any property within the District in any manner whatsoever and with the City retaining all powers and control as to all such developers under all development orders and permits, as well as any general law, the District shall ensure that all infrastructure and facilities required in accordance with the Park Lake Estates PD rezoning approved by the City on November 18, 2019 (the “Planned Development Agreement”) is funded and provided for and as detailed in the Petition, including, but not limited to, the following:

(A). Public Roads and Trails:

(i). The permitting and construction of the initial section of the future Beresford Avenue Extension. The District shall coordinate with the City and County of Volusia in connection with the design, construction and timing of the Beresford Avenue Extension to maximize efficiency with adjacent projects or other public efforts to complete the Beresford Avenue Extension from Blue Lake Avenue to State Road 44 or County Road 4139.

(ii). The permitting and construction of the primary subdivision spine road that connects from Dr. Martin Luther King, Jr. Beltway to County Road 4139. This public roadway will enhance the City’s road network by providing an alternative roadway connection that avoids directing all east-west trips to State Road 44.

(iii). The dedication of right of way needed for the Beresford Avenue extension from Dr. Martin Luther King, Jr. Beltway/Kepler Road to the eastern terminus of the property will be made to the City or County, in a form approved by the City Attorney. The route of the Beresford Avenue right-of-

way east of the initial section to be constructed in accordance with the Planned Development Agreement will be reserved in a form approved by the City and County in order to preserve alternative alignments for the final extension of Beresford Avenue to connect to State Road 44 or County Road 4139.

(iv). The permitting and construction of a portion of the Beresford Avenue Extension from Dr. Martin Luther King, Jr. Beltway/Kepler Road to the access road for the northern phase of the project and all associated intersection improvements related thereto at its intersection with Dr. Martin Luther King, Jr. Beltway/Kepler Road. All right of ways that cross the development will also be dedicated to the public in a form approved by the City Attorney.

(v). The dedication of all internal roadways and trails, other than the proposed Beresford Extension, for the use and benefit of the general public, in a form approved by the City Attorney, while retaining all maintenance responsibility over and relating to the same by all appropriate legal means and mechanisms rather than having the City responsible for the costs of maintenance in a manner approved by the City Attorney. The District shall be responsible for maintaining all public roadways, including all on street parking areas included within the dedicated public rights of way. The District shall ensure that a minimum Pavement Condition Index of 70 is maintained for all internal roadways, which is the same level of maintenance used by the City for City maintained roadways. With regard to internal roadways, the District recognizes that controlling Florida law does not allow public roads to be gated.

(B). Buffers:

A natural buffer, no less than 40 feet in depth, along all project boundaries, established in a form approved by the City Attorney. In addition, perimeter buffers and landscape features will be installed and maintained by the District adjacent to Dr. Martin Luther King, Jr. Beltway, County Road 4139 and the Beresford Avenue Extension, as required by the landscape plan approved by the City in connection with the preliminary plat for the Property, prepared by Magley Design and dated August 18, 2020, as may be amended by the City in the future.

(C). Landscaping, Pedestrian System and Other Amenities:

The District shall install and maintain enhanced entry landscape features at the cost of the District with an extensive pedestrian system leading to interconnected neighborhood parks and green spaces, street trees, tree preservation areas, common areas, and amenities all within walking distance from the residences and all accomplished without cost to the City and subject to City review and approval. The enhanced neighborhood amenities referenced in this section shall be consistent with the requirements of the Planned Development Agreement. Specific details for the

landscape features to be installed and maintained by the District shall be consistent with landscape plan approved by the City in connection with the preliminary plat for the Property, prepared by Magley Design and dated August 18, 2020, as may be amended by the City in the future.

(D). Development Consistent with Planned Development:

And, without limiting the foregoing in any way, the District shall, at a minimum, ensure compliance with, and adherence to, the standards of development set forth in the Planned Development Agreement, approved by the City on November 18, 2019, which provides, among other things, for elevated designs, street-scaping, on-street parking, unified and connected parks and green spaces, and an extensive pedestrian network for the benefit of the public.

(b). The term “dedicate” or any derivative use of the word that may be used shall mean conveyance of real property in order to vest title to real property in a manner satisfactory to the City Attorney.

(c). The District irrevocably agrees that the commitments made herein are not subject to the provisions of Section 70.45, *Florida Statutes*, relating to governmental exactions, or any similar law or legal theory of a similar nature in any respect.

(d). With regard to the retention of maintenance responsibilities and the costs relating thereto, if the District determines to enter an agreement with a homeowners or property owners association which transfers maintenance responsibility to the association or a series of associations, the City shall have the right to review and approve any such agreement.

### **ARTICLE III - ENHANCED DISCLOSURE AND NOTICE**

#### **Section 3.01 Enhanced Disclosure of District and Assessments.**

(a). In addition to the statutory requirements for disclosure set forth in Sections 190.008, 190.009, 190.048 and 190.0485, *Florida Statutes*, the District Board hereby agrees to have executed and filed in the Official Records of Volusia County a “Declaration of Consent to Jurisdiction of Community Development District and to Imposition of Special Assessments” and a “Notice of Lien,” (or similar notices) at the time any Capital Assessments are placed on Parcels within the District. Such notices are intended to inform potential future landowners of land within the boundaries of the District of both the establishment of the District and the existence of liens and special assessments on lands contained within the District, which liens run with the land.

(b). This notice supplements the following notices that will also be placed in the public records of the City on all property within the District: (i). the Notice of Establishment of the District Disclosure of Public Financing, and (ii). this Interlocal Agreement.

**Section 3.02 Notice of District Meeting Schedule.** In addition to the statutory notice requirement set forth in Subsection 190.008(2)(a), *Florida Statutes*, the District hereby agrees to publish in a newspaper that meets the requirements of Chapter 190, *Florida Statutes*, once a year a notice of District's adopted schedule of meetings of its Board of Supervisors for the ensuing fiscal year (“District

Meeting Schedule”, which notice shall designate the date, time and place of each of the scheduled meetings. The described District Meeting Schedule will also be provided to the City by mail to the addresses for notices set forth herein as well as posting the meeting schedule online on the District's website as noted herein.

**Section 3.03 District Website Information.** The District shall establish a website and provide information as required by Subsection 189.015(1), and Sections 189.016 and 189.069, *Florida Statutes*, and any other pertinent controlling law.

**Section 3.04 Notice of Annual Budget Hearing.** In addition to the statutory notice requirement set forth in Subsection 190.008(2)(a), *Florida Statutes*, the District hereby agrees to work in cooperation with the Volusia County Property Appraiser and Volusia County Tax Collector, as those offices may require, to have notice of the date, time and places of the annual budget hearing placed on the TRIM Notice sent to each landowner in the District. In the event of any increase to assessments, each affected landowner will get notice of the proposed increase and date, place and time of public hearing to consider such increase. The District shall also post budget information on its website, as noted herein Section.

#### **ARTICLE IV – NO ASSESSMENT OF CITY PROPERTY**

**Section 4.01. Exemption of City Property.** The District shall not impose, levy, certify or otherwise seek to encumber or assess City owned property with regard to special assessments, non-ad valorem assessments, maintenance assessments or taxes, fees charges of any type or nature whatsoever. This exemption applies to property which is owned at the present time or becomes owned by the City at a later time and regardless of, or to, which use or uses the property is put.

#### **ARTICLE V – CAPITAL ASSESSMENTS**

**Section 5.01. Imposition of Capital Assessments.** The District may impose Capital Assessments upon Parcels located within the Property, as defined, for the purpose of repaying bonded indebtedness (and related expenses) to finance the improvements that are being made within the property by the District as implemented in accordance with controlling law.

**Section 5.02. Budget.** The City has received data and other evidence relative to the improvements to be made within the District’s Property as set forth herein and, to the extent that the City can reasonably determined based upon an analysis of the information received, but without any obligation to ensure that all data and evidence is true and correct or to certify such estimates as precisely accurate, has made a good faith conclusion that the financial needs and estimated budgetary plans of the District are reasonable.

**Section 5.03. Budget; Maximum Capital Assessments.** The District shall not impose any annual Capital Assessment on any single family lot in excess of \$1,200.00 and, if more than one Capital Assessment is imposed on single family lots within the District, then no one annual Capital Assessment may be increased such as to cause the total annual Capital Assessments for any single family lot within any one year to exceed the aforementioned stated sum.

**Section 5.04. Budget; Increase to Maximum Capital Assessments.** Notwithstanding any provision herein to the contrary, the District may impose additional or increase Capital Assessments



upon a Parcel with the consent of the City. The City agrees to consider a request submitted by the District. The City is under no obligation to approve an additional or increased Capital Assessment. The following are examples, not to be deemed exclusive, relative to circumstances and situations when the District may submit a request:

(1). *Incidents of force majeure.* Force majeure occurs when incidents and occurrences occur which include, but are not limited to, hostility between nations, terrorism, revolution, civil commotion, strike, epidemic, pandemic, hurricane, fire, flood, wind, earthquake, explosion, or any act of God or any cause whether of the same or different nature. Under conditions of *force majeure*, the District may increase assessments, using the same assessment methodology as set forth and utilized in the Petition seeking creation of the District when: (i). the normal and customary costs of repairing or replacing an improvement which was damaged or destroyed when insurance proceeds are insufficient to pay for the replacement or repair; (ii). the normal and customary costs that result from an interference of improvement completion when the event or occurrence affected construction and increased costs by virtue of delay, damage or like affects.

(2). *Excessive costs.* This is when the costs that were reasonably anticipated to pay for improvements set forth in the Petition requesting the establishment of the District have exceeded the costs reasonably estimated in the Petition and the cost overrun is not the fault of the District.

(3). *Additional improvements.* This is when the District desires to accomplish additional improvements that were not set forth in the Petition requesting the establishment of the District.

## ARTICLE VI - MISCELLANEOUS PROVISIONS

**Section 6.01. Notices.** Any notices required or allowed to be delivered shall be in writing and be deemed to be delivered when: (i) hand delivered to the official hereinafter designated, or (ii) upon receipt of such notice when deposited in the United States mail, postage prepaid, certified mail, return receipt requested, addressed to a party at the address set forth opposite the party's name below, or at such other address as the party or parties shall have been specified by written notice to the other party delivered in accordance herewith.

If to the City:

Michael Pleus, ICMA-CM  
City Manager  
City Hall  
120 South Florida Avenue  
DeLand, Florida 32720

With a copy to:

Darren J. Elkind, Esquire  
City Attorney  
142 E. New York Avenue  
DeLand, Florida 32724

If to the District:

Brian Martin  
1323 Brookhaven Drive  
Orlando, Florida 32803

With Copy to:

Mark A. Watts, Esquire  
Cobb Cole  
231 North Woodland Boulevard  
DeLand, Florida 32720

**Section 6.02 Binding Effect.** This Agreement shall be binding upon and shall inure to the benefit of the City, the District, and their respective successors and assigns.

**Section 6.03 Filing.** The City Commission and the District Board hereby authorize and direct, after execution of this Interlocal Agreement by the duly qualified and authorized officers of each of the parties hereto, that this Interlocal Agreement be filed with the Clerk of the Circuit Court of Volusia County, Florida, in accordance with the requirements of Subsection 163.01(11), *Florida Statutes*.

**Section 6.04 Applicable Law and Venue/Public Records.**

(a). This Interlocal Agreement and the provisions contained herein shall be governed by and construed in accordance with the laws of the State of Florida.

(b). In any action, in equity or law, with respect to the enforcement or interpretation of this Interlocal Agreement, venue shall be solely in Volusia County, Florida. In the event of a dispute arising between the parties, the parties agree to exhaust any alternative dispute resolution procedures reasonably imposed by the City prior to filing suit or otherwise pursuing legal remedies. The District agrees that it will file no suit or otherwise pursue legal remedies based on facts or evidentiary materials that were not presented for consideration to the City in alternative dispute resolution procedures or which the City had knowledge and failed to present during the alternative dispute resolution procedures. In the event that the City's procedures are exhausted, and a suit is filed, or legal remedies are otherwise pursued, the parties shall exercise best efforts to resolve disputes through mediation. Mediator selection and the procedures to be employed in mediation shall be mutually acceptable to the parties. Costs of mediation shall be shared equally among the parties.

(c). The parties agree to comply with the law of the State of Florida relating to public records.

**IF THE DISTRICT HAS QUESTIONS REGARDING THE APPLICATION OF CHAPTER 119, *FLORIDA STATUTES*, TO THE DISTRICT'S DUTY TO PROVIDE PUBLIC RECORDS RELATING TO THIS INTERLOCAL AGREEMENT, CONTACT THE CUSTODIAN OF PUBLIC RECORDS AT JULIE A. HENNESSY, MMC, CITY CLERK – AUDITOR, MMC, (386-626-7132,**

**HENNESSY@DELAND.ORG, CITY HALL, 120 SOUTH FLORIDA AVENUE, DELAND, FLORIDA 32720).**

**Section 6.05. Entire Agreement; Integration; Amendments and Waivers; Implied Amendments.**

(a). This instrument and its exhibits constitute the entire integrated agreement by and between the parties and supersedes any and all previous discussions, understandings and agreements, if any, between the parties relating to the subject matter of this Interlocal Agreement.

(b). All prior discussions and negotiations by and between the parties are integrated into this Interlocal Agreement.

(c). Amendments to and waivers of the provisions herein shall be made by the parties in writing by formal amendment arising out of a document of equal dignity herewith.

(d). If material changes in Chapters 189 and 190, *Florida Statutes*, or any other controlling Florida Law are deemed by a party to automatically amend this Interlocal Agreement; then, in that event, if a party believes that such is the case, then that party shall, within 5 days, notify the other party of such belief and the rights of the parties to dispute such matter are preserved.

**Section 6.06 Continued Effect; Remedies.** Notwithstanding anything herein to the contrary, no provision of this Interlocal Agreement shall be construed to affect, alter, or otherwise impair the District's power to impose, levy and collect Capital Assessments or assessments for operation and maintenance purposes and the failure of the District to comply with or provide the enhanced disclosure or notices as described herein shall not in any manner render the Capital Assessments, the operation and maintenance assessments, or any of the proceedings related thereto ineffective; provided, however, that the District must comply with the additional notice requirement set forth in Section 3.03 hereof for its annual operations and maintenance budget hearing to be considered effective. The City's sole remedy for the District's failure to perform in accordance with the terms of this Interlocal Agreement shall be an action for mandamus or specific performance, as applicable, by court order, to cause the District to comply with its obligations hereunder.

**Section 6.07 Effective Date.** This Interlocal Agreement shall become effective after its execution by the authorized representatives of both parties and upon the date of its recording with the Clerk of the Circuit Court of Volusia County, Florida to become a part of the title history of properties in the District. This Agreement shall also be recorded in the public records of the City.

**Section 6.08. Third Party Beneficiaries.** Neither this Interlocal Agreement, or any part or provision thereof, this Interlocal Agreement, creates any rights in any third party or any relationship with any third party and this Interlocal Agreement is meant and intended to be solely for the benefit of the District and the City although the City has undertaken efforts to benefit the general public as a whole in taking the actions set forth herein.

**Section 6.09. Construction.** This Interlocal Agreement arises out of bona fide and good faith arms-length negotiations by and between the parties and, regardless of which party drafted this Interlocal Agreement, or any part or provision thereof, no part or provision of this Interlocal Agreement, nor the

Interlocal Agreement as a whole, shall be construed or interpreted against a party for being the drafter of this Interlocal Agreement or any part or provision of this Interlocal Agreement.

[SIGNATURE PAGE IMMEDIATELY FOLLOWS]

**LAKESWOOD PARK COMMUNITY  
DEVELOPMENT DISTRICT**

\_\_\_\_\_  
Print: \_\_\_\_\_  
Chair – Board of Supervisors

**ATTEST:**

\_\_\_\_\_  
Print: \_\_\_\_\_  
District Manager - Secretary

**APPROVED AS TO FORM AND LEGALITY:**

\_\_\_\_\_  
Mark A. Watts, District Counsel

**ACKNOWLEDGMENT**

**STATE OF FLORIDA     )**

**COUNTY OF VOLUSIA    )**

**I HEREBY CERTIFY** that on this day, before me, an officer duly authorized to administer oaths and take acknowledgments, personally appeared \_\_\_\_\_ and \_\_\_\_\_, as Chair of the Board of Supervisors and District Manager, respectively, and they acknowledged executing the same freely and voluntarily and they are personally known to me or provided the following for identification \_\_\_\_\_. Sworn and subscribed before me, by said persons by means of { } physical presence or { } online notarization on the \_\_\_ day of \_\_\_\_\_, 2020, the said persons did take an oath and were first duly sworn by me, on oath, said persons, further, deposing and saying that they have read the foregoing and that the statements and allegations contained herein are true and correct.

**WITNESS** my hand and official seal in the County and State last aforesaid this \_\_\_ day of \_\_\_\_\_, 2020.

(Affix Notary Seal)

\_\_\_\_\_  
Notary Public; State of Florida  
Print Name: \_\_\_\_\_

**CITY OF DELAND**

---

Robert F. Apgar  
Mayor - Commissioner

**ATTEST:**

---

Julie A. Hennessy, MMC  
City Clerk - Auditor

**APPROVED AS TO FORM AND LEGALITY:**

---

Darren J. Elkind, City Attorney

**LAKEWOOD PARK**  
**COMMUNITY DEVELOPMENT DISTRICT**

**6A**

**RESOLUTION 2021-17**

**A RESOLUTION OF THE BOARD OF SUPERVISORS OF THE LAKEWOOD PARK COMMUNITY DEVELOPMENT DISTRICT DESIGNATING A PUBLIC DEPOSITORY FOR FUNDS OF THE LAKEWOOD PARK COMMUNITY DEVELOPMENT DISTRICT AND PROVIDING AN EFFECTIVE DATE.**

**WHEREAS**, the Lakewood Park Community Development District (“**District**”) is a local unit of special-purpose government created and existing pursuant to Chapter 190, *Florida Statutes*, and situated within Volusia County, Florida; and

**WHEREAS**, the District’s Board of Supervisors (“**Board**”) is statutorily authorized to select a depository as defined in Section 280.02, *Florida Statutes*, which meets all the requirements of Chapter 280 and has been designated by the State Treasurer as a qualified public depository; and

**WHEREAS**, the Board desires to designate a public depository for the District funds.

**NOW THEREFORE BE IT RESOLVED BY THE BOARD OF SUPERVISORS OF THE LAKEWOOD PARK COMMUNITY DEVELOPMENT DISTRICT THAT:**

**SECTION 1.** \_\_\_\_\_ is hereby designated as the public depository for District funds.

**SECTION 2.** In accordance with Section 280.17(4), *Florida Statutes*, the District’s Secretary is directed to furnish to the State Treasurer prior to the deposit of any public funds, the District’s official name, address, federal employer identification number, and the name of the person or persons responsible for establishing accounts.

**SECTION 3.** The District’s Treasurer, upon assuming responsibility for handling the District funds, is directed to furnish to the State Treasurer annually the information required in accordance with Section 280.17(3), *Florida Statutes*.

**SECTION 4.** This Resolution shall take effect upon its passage and shall remain in effect unless rescinded or repealed.

**PASSED AND ADOPTED** this 28<sup>th</sup> day of October, 2020.

**ATTEST:**

**LAKEWOOD PARK COMMUNITY  
DEVELOPMENT DISTRICT**

\_\_\_\_\_  
Secretary/Assistant Secretary

\_\_\_\_\_  
Chair/Vice Chair, Board of Supervisors



## ACTIVE QUALIFIED PUBLIC DEPOSITORY LIST

The following Qualified Public Depositories (QPDs) are authorized to hold public deposits. The cities and states listed are the home office locations. QPDs marked with an asterisk have limited the amount of public deposits they will administer. QPDs having a date beside their name are in the process of withdrawing from the program and shall not receive or retain public deposits after the date shown. They may, however, have certain obligations to the program after that date with which they must comply before concluding the withdrawal process.

<b>FEIN</b>	<b>INSTITUTION</b>	<b>HOME OFFICE LOCATION</b>
591846933	AMERANT BANK, N.A.	CORAL GABLES, FL
161764661	AMERICAN MOMENTUM BANK	COLLEGE STATION, TX
592430369	AMERICAN NATIONAL BANK	OAKLAND PARK, FL
581111076	AMERIS BANK	MOULTRIE, GA
202502516	ANCHOR BANK	JUNO BEACH, FL
720218544	ANTHEM BANK & TRUST	PLAQUEMINE, LA
651066544	APOLLO BANK	MIAMI, FL
591008568	AXIOM BANK, N.A.	MAITLAND, FL
591485307	BAC FLORIDA BANK	CORAL GABLES, FL
640117230	BANCORPSOUTH BANK	TUPELO, MS
202768792	BANESCO USA	CORAL GABLES, FL
132614394	BANK LEUMI USA	NEW YORK, NY
941687665	BANK OF AMERICA, N.A.	CHARLOTTE, NC
591024375	BANK OF BELLE GLADE	BELLE GLADE, FL
208376899	BANK OF CENTRAL FLORIDA	LAKELAND, FL
591447189	BANK OF TAMPA, THE	TAMPA, FL
591050700	BANK OF THE SOUTH	PENSACOLA, FL
270217289	BANKUNITED, N.A.	MIAMI LAKES, FL
630476286	BBVA USA	BIRMINGHAM, AL
593672784	BEACH COMMUNITY BANK	FORT WALTON BEACH, FL
362085229	BMO HARRIS BANK, N.A.	CHICAGO, IL
590153930	BRANNEN BANK	INVERNESS, FL
370613731	BUSEY BANK	CHAMPAIGN, IL
640156695	CADENCE BANK, N.A.	ATLANTA, GA
593277398	CAPITAL CITY BANK	TALLAHASSEE, FL
630258819	CCB COMMUNITY BANK	ANDALUSIA, AL
710009885	CENTENNIAL BANK	CONWAY, AR
592979916	CENTERSTATE BANK, N.A.	WINTER HAVEN, FL
205909064	CENTRAL BANK	TAMPA, FL
592664950	CHARLOTTE STATE BANK & TRUST	PORT CHARLOTTE, FL
135266470	CITIBANK, N.A.	SIOUX FALLS, SD
590193780	CITIZENS BANK AND TRUST	FROSTPROOF, FL
590557762	CITIZENS BANK OF FLORIDA	OVIEDO, FL
593018034	CITIZENS FIRST BANK	THE VILLAGES, FL
591297458	CITY NATIONAL BANK OF FLORIDA	MIAMI, FL
590201970	COLUMBIA BANK	LAKE CITY, FL
640154830	COMMUNITY BANK OF MISSISSIPPI	FOREST, MS
593611444	COMMUNITY BANK OF THE SOUTH	MERRITT ISLAND, FL
590795359	COMMUNITY STATE BANK	STARKE, FL
591451065	CREWS BANK & TRUST	ARCADIA, FL
592976493	DRUMMOND COMMUNITY BANK	CHIEFLAND, FL
591259357	EASTERN NATIONAL BANK	MIAMI, FL
650765849	EDISON NATIONAL BANK	FORT MYERS, FL

## ACTIVE QUALIFIED PUBLIC DEPOSITORY LIST

The following Qualified Public Depositories (QPDs) are authorized to hold public deposits. The cities and states listed are the home office locations. QPDs marked with an asterisk have limited the amount of public deposits they will administer. QPDs having a date beside their name are in the process of withdrawing from the program and shall not receive or retain public deposits after the date shown. They may, however, have certain obligations to the program after that date with which they must comply before concluding the withdrawal process.

<b>FEIN</b>	<b>INSTITUTION</b>	<b>HOME OFFICE LOCATION</b>
611433431	ENGLEWOOD BANK & TRUST	ENGLEWOOD, FL
591387466	EXECUTIVE NATIONAL BANK	MIAMI, FL
310676865	FIFTH THIRD BANK	CINCINNATI, OH
208075599	FINEMARK NATIONAL BANK & TRUST	FORT MYERS, FL
590242465	FIRST BANK	CLEWISTON, FL
202945754	FIRST BANK OF THE PALM BEACHES	WEST PALM BEACH, FL
593528089	FIRST CITRUS BANK	TAMPA, FL
590612190	FIRST CITY BANK OF FLORIDA *	FORT WALTON BEACH, FL
261462549	FIRST COLONY BANK OF FLORIDA	MAITLAND, FL
590969721	FIRST FEDERAL BANK	LAKE CITY, FL
208397856	FIRST FLORIDA INTEGRITY BANK	NAPLES, FL
593526917	FIRST HOME BANK	ST. PETERSBURG, FL
620201385	FIRST HORIZON BANK	MEMPHIS, TN
592312147	FIRST NATIONAL BANK NORTHWEST FLORIDA	PANAMA CITY, FL
590242830	FIRST NATIONAL BANK OF MOUNT DORA, THE	MOUNT DORA, FL
592648115	FIRST NATIONAL BANK OF PASCO	DADE CITY, FL
590675658	FIRST NATIONAL BANK OF SOUTH MIAMI	SOUTH MIAMI, FL
590877517	FIRST NATIONAL BANK OF WAUCHULA	WAUCHULA, FL
580379465	FIRST SOUTHERN BANK	WAYCROSS, GA
650790413	FIRST STATE BANK OF THE FLORIDA KEYS	KEY WEST, FL
660183103	FIRSTBANK PUERTO RICO	SAN JUAN, PR
650980079	FLAGLER BANK	WEST PALM BEACH, FL
202472079	FLAGSHIP BANK	CLEARWATER, FL
592475686	FLORIDA CAPITAL BANK, N.A.	JACKSONVILLE, FL
590788761	FNBT BANK	FORT WALTON BEACH, FL
590199400	GROVE BANK & TRUST	MIAMI, FL
640169065	HANCOCK WHITNEY BANK	GULFPORT, MS
593584666	HEARTLAND NATIONAL BANK	SEBRING, FL
580659995	HERITAGE SOUTHEAST BANK	JONESBORO, GA
720218470	IBERIABANK	LAFAYETTE, LA
592327185	INTERNATIONAL FINANCE BANK	MIAMI, FL
261783674	INTRACOASTAL BANK	PALM COAST, FL
134994650	JPMORGAN CHASE BANK, N.A.	COLUMBUS, OH
590549169	LAFAYETTE STATE BANK	MAYO, FL
204694103	LEGACY BANK OF FLORIDA	BOCA RATON, FL
593559141	MADISON COUNTY COMMUNITY BANK	MADISON, FL
200235207	MAINSTREET COMMUNITY BANK OF FLORIDA	DELAND, FL
650644585	MARINE BANK & TRUST COMPANY	VERO BEACH, FL
420335350	MIDWESTONE BANK	IOWA CITY, IA
361561860	NORTHERN TRUST COMPANY, THE	CHICAGO, IL
592237280	OCEAN BANK	MIAMI, FL
010914314	ONE FLORIDA BANK	ORLANDO, FL
042764211	ONEUNITED BANK	BOSTON, MA

## ACTIVE QUALIFIED PUBLIC DEPOSITORY LIST

The following Qualified Public Depositories (QPDs) are authorized to hold public deposits. The cities and states listed are the home office locations. QPDs marked with an asterisk have limited the amount of public deposits they will administer. QPDs having a date beside their name are in the process of withdrawing from the program and shall not receive or retain public deposits after the date shown. They may, however, have certain obligations to the program after that date with which they must comply before concluding the withdrawal process.

<b>FEIN</b>	<b>INSTITUTION</b>	<b>HOME OFFICE LOCATION</b>
592437764	PACIFIC NATIONAL BANK	MIAMI, FL
203037095	PARADISE BANK	BOCA RATON, FL
591510993	PEOPLES BANK OF GRACEVILLE	GRACEVILLE, FL
581171935	PEOPLESSOUTH BANK	COLQUITT, GA
592689717	PILOT BANK	TAMPA, FL
580137310	PINELAND BANK	ALMA, GA
592648364	PNB COMMUNITY BANK	NICEVILLE, FL
221146430	PNC BANK, N.A.	WILMINGTON, DE
522126008	POPULAR BANK	NEW YORK, NY
260474086	PRIME MERIDIAN BANK	TALLAHASSEE, FL
580163257	PRIMESOUTH BANK	BLACKSHEAR, GA
262155465	PROFESSIONAL BANK	CORAL GABLES, FL
261740755	PROGRESS BANK AND TRUST	HUNTSVILLE, AL
593244348	RAYMOND JAMES BANK, N.A.	ST. PETERSBURG, FL
630371391	REGIONS BANK	BIRMINGHAM, AL
640220550	RENASANT BANK	TUPELO, MS
610197400	REPUBLIC BANK & TRUST COMPANY	LOUISVILLE, KY
590193820	SEACOAST NATIONAL BANK	STUART, FL
203341252	SEASIDE NATIONAL BANK & TRUST	ORLANDO, FL
202451671	SERVISFIRST BANK	HOMEWOOD, AL
204091629	SMARTBANK	PIGEON FORGE, TN
580214350	SOUTHEASTERN BANK	DARIEN, GA
650878433	SUNSTATE BANK	MIAMI, FL
590580845	SURETY BANK	DELAND, FL
580201800	SYNOVUS BANK	COLUMBUS, GA
010137770	TD BANK, N.A.	WILMINGTON, DE
592532510	TERRABANK	MIAMI, FL
640878155	THE FIRST, A NATIONAL BANKING ASSOCIATION	HATTIESBURG, MS
593531592	TIAA, FSB DBA EVERBANK	JACKSONVILLE, FL
561074313	TRUIST BANK	CHARLOTTE, NC
140578631	TRUSTCO BANK	GLENVILLE, NY
640180810	TRUSTMARK NATIONAL BANK	JACKSON, MS
310841368	U.S. BANK N.A.	CINCINNATI, OH
522371258	U.S. CENTURY BANK	DORAL, FL
630838750	UNITED BANK	ATMORE, AL
590489540	UNITED SOUTHERN BANK	UMATILLA, FL
221186387	VALLEY NATIONAL BANK	PASSAIC, NJ
590500870	WAUCHULA STATE BANK	WAUCHULA, FL
941347393	WELLS FARGO BANK, N.A.	SIOUX FALLS, SD
821914784	WINTER PARK NATIONAL BANK	WINTER PARK, FL

Updated February 3, 2020

**LAKEWOOD PARK**  
**COMMUNITY DEVELOPMENT DISTRICT**

**6B**

**RESOLUTION 2021-18**

**A RESOLUTION OF THE BOARD OF SUPERVISORS OF THE LAKEWOOD PARK COMMUNITY DEVELOPMENT DISTRICT DIRECTING WRATHELL, HUNT AND ASSOCIATES, LLC, TO ESTABLISH A LOCAL BANK ACCOUNT FOR THE DISTRICT AND APPOINTING SIGNATORIES ON THE ACCOUNT AND PROVIDING AN EFFECTIVE DATE.**

**WHEREAS**, the Lakewood Park Community Development District ("**District**") is a local unit of special-purpose government created and existing pursuant to Chapter 190, *Florida Statutes*, and situated entirely within Volusia County, Florida; and

**WHEREAS**, the District's Board of Supervisors desires to establish a local bank account for the District and appoint the Chair, Treasurer and Assistant Treasurer as signatories on the account.

**NOW THEREFORE BE IT RESOLVED BY THE BOARD OF SUPERVISORS OF THE LAKEWOOD PARK COMMUNITY DEVELOPMENT DISTRICT THAT:**

**SECTION 1.** Wrathell, Hunt and Associates, LLC, is directed to establish a local bank account at \_\_\_\_\_ for the District.

**SECTION 2.** The District Chair, Treasurer and Assistant Treasurer and shall be appointed as signatories on the account.

**SECTION 3.** This Resolution shall take effect upon its passage and shall remain in effect unless rescinded or repealed.

**PASSED AND ADOPTED** this 28<sup>th</sup> day of October, 2020.

ATTEST:

**LAKWOOD PARK COMMUNITY  
DEVELOPMENT DISTRICT**

\_\_\_\_\_  
Secretary/Assistant Secretary

\_\_\_\_\_  
Chair/Vice Chair, Board of Supervisors

**LAKEWOOD PARK**  
**COMMUNITY DEVELOPMENT DISTRICT**

**7A**

**RESOLUTION 2021-19**

**A RESOLUTION OF THE BOARD OF SUPERVISORS OF THE LAKEWOOD PARK COMMUNITY DEVELOPMENT DISTRICT APPROVING A PROPOSED BUDGET FOR FISCAL YEAR 2020/2021 AND SETTING PUBLIC HEARING THEREON PURSUANT TO FLORIDA LAW; ADDRESSING TRANSMITTAL, POSTING AND PUBLICATION REQUIREMENTS; ADDRESSING SEVERABILITY; AND PROVIDING AN EFFECTIVE DATE.**

**WHEREAS**, the District Manager has heretofore prepared and submitted to the Board of Supervisors ("**Board**") of the Lakewood Park Community Development District ("**District**") a proposed budget ("**Proposed Budget**") for the fiscal year beginning October 1, 2020 and ending September 30, 2021 ("**Fiscal Year 2020/2021**"); and

**WHEREAS**, the Board has considered the Proposed Budget, and desires to set the required public hearing thereon;

**NOW, THEREFORE, BE IT RESOLVED BY THE BOARD OF SUPERVISORS OF THE LAKEWOOD PARK COMMUNITY DEVELOPMENT DISTRICT:**

**1. PROPOSED BUDGET APPROVED.** The Proposed Budget prepared by the District Manager for Fiscal Year 2020/2021 attached hereto as **Exhibit A** is hereby approved as the basis for conducting a public hearing to adopt said Proposed Budget.

**2. SETTING A PUBLIC HEARING.** A public hearing on said approved Proposed Budget is hereby declared and set for the following date, hour and location:

DATE: \_\_\_\_\_, 2020  
HOUR: \_\_\_\_:\_\_\_\_ A/P.M.  
LOCATION: office of Cobb Cole  
231 North Woodland Boulevard  
DeLand, Florida 32720

The hearings may be conducted remotely, pursuant to communications media technology and/or by telephone pursuant to Executive Orders 20-52, 20-69, 20-150, 20-179, 20-193 and 20-246 issued by Governor DeSantis, and any extensions or supplements thereof, and pursuant to Section 120.54(5)(b)2., *Florida Statutes*, that may allow the Board to convene via such communication methods. Information about how the public hearing will occur, assistance connecting to the public hearing, or arranging further accommodations for participation, and an electronic copy of the agenda may be obtained by contacting the office of the District Manager by phone at (561) 571-0010, or by email at wrathellc@whhassociates.com.

**3. TRANSMITTAL OF PROPOSED BUDGET TO LOCAL GENERAL PURPOSE GOVERNMENT.** The District Manager is hereby directed to submit a copy of the Proposed Budget to Volusia County at least 60 days prior to the hearing set above.

**4. POSTING OF PROPOSED BUDGET.** In accordance with Section 189.016, *Florida Statutes*, the District’s Secretary is further directed to post the approved Proposed Budget on the District’s website at least two days before the budget hearing date as set forth in Section 2, and shall remain on the website for at least 45 days.

**5. PUBLICATION OF NOTICE.** Notice of this public hearing shall be published in the manner prescribed in Florida law.

**6. SEVERABILITY.** The invalidity or unenforceability of any one or more provisions of this Resolution shall not affect the validity or enforceability of the remaining portions of this Resolution, or any part thereof.

**7. EFFECTIVE DATE.** This Resolution shall take effect immediately upon adoption.

**PASSED AND ADOPTED THIS 28TH DAY OF OCTOBER 2020.**

**ATTEST:**

**LAKWOOD PARK COMMUNITY  
DEVELOPMENT DISTRICT**

\_\_\_\_\_  
Secretary/Assistant Secretary

\_\_\_\_\_  
Chair/Vice Chair, Board of Supervisors

**Exhibit A:** FY 2020/2021 Proposed Budget



**Exhibit A:** FY 2020/2021 Proposed Budget

**LAKWOOD PARK  
COMMUNITY DEVELOPMENT DISTRICT  
PROPOSED BUDGET  
FISCAL YEAR 2021  
PREPARED OCTOBER 26, 2020**

**LAKWOOD PARK  
COMMUNITY DEVELOPMENT DISTRICT  
TABLE OF CONTENTS**

<u>Description</u>	<u>Page Number(s)</u>
General Fund Budget	1
Definitions of General Fund Expenditures	2

**LAKWOOD PARK  
COMMUNITY DEVELOPMENT DISTRICT  
GENERAL FUND BUDGET  
FISCAL YEAR 2021**

	Proposed Budget FY 2021
<b>REVENUES</b>	
Landowner contribution	\$ 81,865
Total revenues	81,865
<b>EXPENDITURES</b>	
<b>Professional &amp; administrative</b>	
Management/accounting/recording	48,000
Legal	15,000
Engineering	3,000
Audit	-
Arbitrage rebate calculation*	-
Dissemination agent*	-
Trustee*	-
Telephone	200
Postage	500
Printing & binding	500
Legal advertising	6,500
Annual special district fee	175
Insurance	5,500
Contingencies/bank charges	600
Website hosting & maintenance	1,680
Website ADA compliance	210
Total expenditures	81,865
Excess/(deficiency) of revenues over/(under) expenditures	-
Fund balance - beginning (unaudited)	-
Fund balance - ending	\$ -

\* These items will be realized when bonds are issued

**LAKWOOD PARK  
COMMUNITY DEVELOPMENT DISTRICT  
DEFINITIONS OF GENERAL FUND EXPENDITURES**

**EXPENDITURES**

**Professional & administrative**

Management/accounting/recording	\$ 48,000
<p><b>Wrathell, Hunt and Associates, LLC</b> (WHA), specializes in managing community development districts by combining the knowledge, skills and experience of a team of professionals to ensure compliance with all of the District's governmental requirements. WHA develops financing programs, administers the issuance of tax exempt bond financings, operates and maintains the assets of the community.</p>	
Legal	15,000
<p>General counsel and legal representation, which includes issues relating to public finance, public bidding, rulemaking, open meetings, public records, real property dedications, conveyances and contracts.</p>	
Engineering	3,000
<p>The District's Engineer will provide construction and consulting services, to assist the District in crafting sustainable solutions to address the long term interests of the community while recognizing the needs of government, the environment and maintenance of the District's facilities.</p>	
Audit	-
<p>Statutorily required for the District to undertake an independent examination of its books, records and accounting procedures.</p>	
Arbitrage rebate calculation*	-
<p>To ensure the District's compliance with all tax regulations, annual computations are necessary to calculate the arbitrage rebate liability.</p>	
Dissemination agent*	-
<p>The District must annually disseminate financial information in order to comply with the requirements of Rule 15c2-12 under the Securities Exchange Act of 1934. Wrathell, Hunt &amp; Associates serves as dissemination agent.</p>	
Telephone	200
<p>Telephone and fax machine.</p>	
Postage	500
<p>Mailing of agenda packages, overnight deliveries, correspondence, etc.</p>	
Printing & binding	500
<p>Letterhead, envelopes, copies, agenda packages</p>	
Legal advertising	6,500
<p>The District advertises for monthly meetings, special meetings, public hearings, public bids, etc.</p>	
Annual special district fee	175
<p>Annual fee paid to the Florida Department of Economic Opportunity.</p>	
Insurance	5,500
<p>The District will obtain public officials and general liability insurance.</p>	
Contingencies/bank charges	600
<p>Bank charges and other miscellaneous expenses incurred during the year and automated AP routing etc.</p>	
Website hosting & maintenance	1,680
Website ADA compliance	210
Total expenditures	<u><u>\$ 81,865</u></u>

# **LAKEWOOD PARK**

## **COMMUNITY DEVELOPMENT DISTRICT**

# **7B**

**LAKEWOOD PARK COMMUNITY DEVELOPMENT DISTRICT  
FISCAL YEAR 2020-2021 BUDGET FUNDING AGREEMENT**

**THIS AGREEMENT** (this "Agreement") is made and entered into this 28<sup>th</sup> day of October, 2020, by and between:

**Lakewood Park Community Development District**, a local unit of special-purpose government established pursuant to Chapter 190, *Florida Statutes*, with a mailing address of 2300 Glades Road, Suite 410W, Boca Raton, Florida 33431 (the "District"), and

**Cap 5 Development, LLC**, an Ohio Limited Liability Company with a mailing address of 3601 Rigby Road, Miamisburg, Ohio 45342 ("Developer").

**RECITALS**

**WHEREAS**, the District was established by Ordinance No. 20-25, adopted by the Board of City Commissioners of the DeLand, Florida, effective as of October 19, 2020, for the purpose of planning, financing, constructing, operating and/or maintaining certain infrastructure; and

**WHEREAS**, the District, pursuant to Chapter 190, *Florida Statutes*, is authorized to levy such taxes, special assessments, fees and other charges as may be necessary in furtherance of the District's activities and services; and

**WHEREAS**, Developer presently owns and/or is developing portions of all real property described in **Exhibit A**, attached hereto and incorporated herein by reference ("Property") within the District, which Property will benefit from the timely construction and acquisition of the District's facilities, activities and services and from the continued operations of the District; and

**WHEREAS**, the District is adopting its general fund budget for the fiscal year 2020-2021, which fiscal year 2020-2021 commences on October 1, 2020, and concludes on September 30, 2021 ("Budget"); and

**WHEREAS**, the Budget, which both parties recognize may be amended from time to time in the sole discretion of the District, is attached hereto and incorporated herein by reference as **Exhibit B**; and

**WHEREAS**, the District has the option of levying non-ad valorem assessments on all land, including the Property, that will benefit from the activities, operations and services set forth in the Budget, or utilizing such other revenue sources as may be available to it; and

**WHEREAS**, in lieu of levying assessments on the Property, Developer is willing to provide such funds as are necessary to allow the District to proceed with its operations as described in **Exhibit B**; and

**WHEREAS**, Developer agrees that the District activities, operations and services provide a special and peculiar benefit equal to or in excess of the costs reflected on **Exhibit B** to the Property; and

**WHEREAS**, Developer has agreed to enter into this Agreement in lieu of having the District levy and collect any non-ad valorem assessments as authorized by law against the Property located within the District for the activities, operations and services set forth in **Exhibit B**; and

**NOW, THEREFORE**, based upon good and valuable consideration and the mutual covenants of the parties, the receipt and sufficiency of which is hereby acknowledged, the parties agree as follows:

**1.** The recitals stated above are true and correct and by this reference is incorporated herein as a material part of this Agreement.

**2.** Developer agrees to make available to the District the monies necessary for the operation of the District as called for in the Budget attached hereto as **Exhibit B**, as may be amended from time to time in the District's sole discretion, within thirty (30) days of written request by the District. Amendments to the District's Budget as shown on **Exhibit B** adopted by the District at a duly noticed meeting shall have the effect of amending this Agreement without further action of the parties. Funds provided hereunder shall be placed in the District's general checking account. In no way shall the foregoing in any way affect the District's ability to levy special assessments upon the property within the District, including any property owned by Developer, in accordance with Florida law, to provide funds for any unfunded expenditures whether such expenditures are the result of an amendment to the District's Budget or otherwise. These payments are made by Developer in lieu of taxes, fees, or assessments which might otherwise be levied or imposed by the District.

**3.** This Section provides for alternative methods of collection. In the event Developer fails to make payments due to the District pursuant to this Agreement, and the District first provides Developer with written notice of the delinquency to the address identified in this Agreement and such delinquency is not cured within five (5) business days of the notice, then the District shall have the following remedies:

a. In the alternative or in addition to the collection method set forth in Paragraph 2 above, the District may enforce the collection of funds due under this Agreement by action against Developer in the appropriate judicial forum in and for Lake County, Florida. The enforcement of the collection of funds in this manner shall be in the sole discretion of the District Manager on behalf of the District. In the event that either party is required to enforce this Agreement by court proceedings or otherwise, then the parties agree that the prevailing party shall be entitled to recover from the other all costs incurred, including reasonable attorneys' fees and costs for trial, alternative dispute resolution, or appellate proceedings.

b. The District hereby finds that the activities, operations and services set forth in **Exhibit B** provide a special and peculiar benefit to the Property, which benefit is initially



allocated on an equal developable acreage basis. Developer agrees that the activities, operations and services set forth in **Exhibit B** provide a special and peculiar benefit to the Property equal to or in excess of the costs set forth in **Exhibit B**, on an equal developable acreage basis. Therefore, in the alternative, or in addition to the other methods of collection set forth in this Agreement, the District, in its sole discretion, may choose to levy and certify amounts due hereunder as a non-ad valorem assessment on all or any part of the Property for collection, either through the Uniform Method of Collection set forth in Chapter 197 or under any method of direct bill and collection authorized by Florida law. Such assessment, if imposed, may be certified on the next available tax roll of the Lake County property appraiser. Developer hereby waives and/or relinquishes any rights it may have to challenge, object to or otherwise fail to pay such assessments if imposed, as well as the means of collection thereof.

**4.** This instrument shall constitute the final and complete expression of the agreement between the parties relating to the subject matter of this Agreement. Amendments to and waivers of the provisions contained in this Agreement may be made only by an instrument in writing which is executed by both of the parties hereto.

**5.** The execution of this Agreement has been duly authorized by the appropriate body or official of all parties hereto, each party has complied with all the requirements of law, and each party has full power and authority to comply with the terms and provisions of this instrument.

**6.** Neither the District nor Developer may assign this Agreement or any monies to become due hereunder without the prior written approval of the other, which consent shall not be unreasonably withheld, conditioned or delayed. Such consent shall not be required in the event of a sale of the majority of the lands within the District then owned by Developer pursuant to which the unaffiliated purchaser agrees to assume any remaining obligations of Developer under this Agreement, provided however that no such assignment shall be valid where the assignment is being made for the purpose of avoiding Developer's obligations hereunder.

**7.** A default by either party under this Agreement shall entitle the other to all remedies available at law or in equity, which shall include, but not be limited to, the right of damages, injunctive relief and specific performance and specifically including the ability of the District to enforce any and all payment obligations under this Agreement in the manner described herein in Paragraphs 3 and 4 above.

**8.** This Agreement is solely for the benefit of the formal parties herein and no right or cause of action shall accrue upon or by reason hereof, to or for the benefit of any third-party not a formal party hereto. Nothing in this Agreement expressed or implied is intended or shall be construed to confer upon any person or corporation other than the parties hereto any right, remedy or claim under or by reason of this Agreement or any provisions or conditions hereof; and all of the provisions, representations, covenants and conditions herein contained shall inure to the sole benefit of and shall be binding upon the parties hereto and their respective representatives, successors and assigns. Developer shall give thirty (30) days prior written notice

to the District under this Agreement of any sale or disposition of the majority of the property described in **Exhibit A**.

**9.** This Agreement and the provisions contained herein shall be construed, interpreted and controlled according to the laws of the State of Florida. The parties agree and consent to, for the purposes of venue, the exclusive jurisdiction of the appropriate courts of Lake County, Florida.

**10.** This Agreement has been negotiated fully between the parties as an arm's length transaction. The parties participated fully in the preparation of this Agreement with the assistance of their respective counsel. In the case of a dispute concerning the interpretation of any provision of this Agreement, the parties are each deemed to have drafted, chosen and selected the language, and the doubtful language will not be interpreted or construed against any party.

**11.** This Agreement shall be effective after execution by both parties hereto. The enforcement provisions of this Agreement shall survive its termination, until all payments due under this Agreement are paid in full.

**IN WITNESS WHEREOF**, the parties execute this Agreement the day and year first written above.

**ATTEST:**

**LAKWOOD PARK COMMUNITY DEVELOPMENT DISTRICT**

\_\_\_\_\_  
Secretary/Assistant Secretary

\_\_\_\_\_  
Chair/Vice Chair, Board of Supervisors

WITNESS:

**CAP 5 DEVELOPMENT, LLC**, an Ohio Limited Liability Company

\_\_\_\_\_  
Witness

\_\_\_\_\_  
By: \_\_\_\_\_  
Its: \_\_\_\_\_

**Exhibit A:** Property Description

**Exhibit B:** Fiscal Year 2020-2021 General Fund Budget

## Exhibit A

### Property Description

Ordinance 2020 - 27  
Pacific Ace Community Development District (CDD)

1  
2  
#### EXHIBIT A

Legal Description of the Pacific Ace Community Development District (CDD).

PARCEL 1:

The West 1/2 of the Northwest 1/4 of the Southwest 1/4 of Section 13, Township 24 South, Range 26 East, Lake County, Florida.

PARCEL 2:

The North 1/2 of the Southeast 1/4 of Section 14, Township 24 South, Range 26 East, Lake County, Florida.

PARCEL 3:

The Southeast 1/4 of the Southwest 1/4 of Section 14, Township 24 South, Range 26 East, Lake County, Florida, LESS the 50 foot road right-of-way existing along the West side thereof.

PARCEL 4:

The South 1/2 of the Southeast 1/4 of Section 14, Township 24 south, Range 26 East, Lake County, Florida, LESS AND EXCEPT the following described tract or parcel of land:

Begin at the Southeast corner of the Northeast 1/4 of the Northeast 1/4 of the Southeast 1/4 of the Southeast 1/4; thence run Westerly to the Southwest corner of the Northwest 1/4 of the Northeast 1/4 of the Southeast 1/4 of the Southeast 1/4 of said Section 14; thence run Southwesterly to the Northwest corner of the Southeast 1/4 of the Southeast 1/4 of the Southwest 1/4 of the Southeast 1/4; thence run Southerly to the Southwest corner of the Southeast 1/4 of the Southeast 1/4 of the Southwest 1/4 of the Southeast 1/4; thence run Easterly along the South Section line of said Section 14 to the Southeast corner thereof; thence run Northerly along the East line of said Section to the Point of Beginning.

PARCEL 5:

North 116.94 feet of the South 1/2 of the Northeast 1/4, LESS the West 100 feet thereof; the South 3/4 of the Northeast 1/4 of the Northeast 1/4; the West 3/4 of the Northwest 1/4 of the Northeast 1/4; the South 3/4 of the East 1/4 of the Northwest 1/4 of the Northeast 1/4; the Southwest 1/4 of the Northeast 1/4 of the Northeast 1/4 of the Northwest 1/4 of the Northeast 1/4, all in Section 23, Township 24 South, Range 26 East of the Tallahassee Meridian.

PARCEL 6:

Northeast 1/4 of the Northwest 1/4 of Section 23, Township 24 South, Range 26 East, Lake County, Florida, LESS the 50 foot road right-of-way existing along the West side thereof.

1  
2  
Parcel 7:  
The North 1/2 of the Northeast 1/4 of the Southwest 1/4 of the Northwest 1/4 of Section 23, Township 24 South, Range 26 East, Lake County, Florida.

PARCEL 8:  
The South 3/4 of the Southwest 1/4 of the Northwest 1/4 of Section 23, Township 24 South, Range 26 East, Lake County, Florida, lying East of the East boundary of the U.S. Highway #27 right-of-way and North and West of existing graded road, more particularly described as follows:

Begin at a point 1338.3 feet East of the Northwest corner of said Section 23, said point being on the center line of a private road; thence run along the center line of said road right-of-way as follows:  
Run South 00°20'00" West, 959.90 feet; thence run South 54°46'00" West, 142.20 feet; thence run South 36°09'00" West, 235.6 feet; thence South 32°11'00" West, 331.80 feet; thence run South 24°34'00" East, 347.00 feet; thence South 35°10'00" East, 184.2 feet; thence run South 12°04'00" East, 139.10 feet; thence South 58°11'00" West, 822.50 feet; thence South 47°15'00" West, 147.00 feet.

PARCEL 9:  
The North 1/2 of the Southeast 1/4 of the Northwest 1/4, Section 23, Township 24 South, Range 26 East, LESS AND EXCEPT the South 225.00 feet thereof.

PARCEL 10:  
The Northeast 1/4 of the Southwest 1/4 of Section 14, Township 24 South, Range 26 East, Lake County, Florida

**Exhibit B**

**FY 2020-2021 General Fund Budget**

**LAKEWOOD PARK**  
**COMMUNITY DEVELOPMENT DISTRICT**

**7C**

## RESOLUTION 2021-20

**A RESOLUTION OF THE BOARD OF SUPERVISORS OF THE LAKEWOOD PARK COMMUNITY DEVELOPMENT DISTRICT ADOPTING THE ALTERNATIVE INVESTMENT GUIDELINES FOR INVESTING PUBLIC FUNDS IN EXCESS OF AMOUNTS NEEDED TO MEET CURRENT OPERATING EXPENSES, IN ACCORDANCE WITH SECTION 218.415(17), FLORIDA STATUTES, AND PROVIDING AN EFFECTIVE DATE.**

**WHEREAS**, the Lakewood Park Community Development District (the "District") is a local unit of special-purpose government created and existing pursuant to Chapter 190, *Florida Statutes*, and situated entirely within Volusia County, Florida; and

**WHEREAS**, the District's Board of Supervisors (the "Board") is required to adopt an investment policy in accordance with section 218.415, *Florida Statutes*; and

**WHEREAS**, Board desires to adopt the alternative investment guidelines for the investment of public funds in excess of amounts needed to meet current operating expenses, in accordance with section 218.415, *Florida Statutes*.

**NOW THEREFORE BE IT RESOLVED BY THE BOARD OF SUPERVISORS OF THE LAKEWOOD PARK COMMUNITY DEVELOPMENT DISTRICT:**

**SECTION 1.** The District hereby adopts the alternative investment guidelines for the investment of public funds in excess of the amounts needed to meet current operating expenses, in accordance with section 218.415(17), *Florida Statutes*. The District may invest in the following instruments and may divest itself of investments, at prevailing prices or rates:

- A.** The Local Government Surplus Trust Fund, or any intergovernmental investment pool authorized pursuant to the Florida Interlocal Cooperation Act, as provided in section 1653.01, *Florida Statutes*.
- B.** Securities and Exchange Commission registered money market funds with the highest credit quality rating from a nationally recognized rating agency.
- C.** Interest-bearing time deposits or savings accounts in qualified public depositories as defined in section 280.02, *Florida Statutes*.
- D.** Direct obligations of the U.S. Treasury.

**SECTION 2.** Securities listed in paragraphs (c) and (d) shall be invested to provide sufficient liquidity to pay obligations as they come due.

**SECTION 3.** This Resolution shall take effect upon its passage and shall remain in effect unless rescinded or repealed.

PASSED AND ADOPTED this 28<sup>th</sup> day of October, 2020.

ATTEST:

**LAKWOOD PARK COMMUNITY  
DEVELOPMENT DISTRICT**

---

Secretary/Assistant Secretary

---

Chair/Vice Chair, Board of Supervisors



# **LAKEWOOD PARK**

## **COMMUNITY DEVELOPMENT DISTRICT**

# **7D**

**RESOLUTION 2021-21**

**A RESOLUTION OF THE BOARD OF SUPERVISORS OF THE LAKEWOOD PARK COMMUNITY DEVELOPMENT DISTRICT AUTHORIZING THE DISBURSEMENT OF FUNDS FOR PAYMENT OF CERTAIN CONTINUING EXPENSES WITHOUT PRIOR APPROVAL OF THE BOARD OF SUPERVISORS; AUTHORIZING THE DISBURSEMENT OF FUNDS FOR PAYMENT OF CERTAIN NON-CONTINUING EXPENSES WITHOUT PRIOR APPROVAL OF THE BOARD OF SUPERVISORS; PROVIDING FOR A MONETARY THRESHOLD; AND PROVIDING FOR SEVERABILITY AND AN EFFECTIVE DATE.**

**WHEREAS**, Lakewood Park Community Development District (the "District") is a local unit of special-purpose government created and existing pursuant to Chapter 190, *Florida Statutes*, being situated entirely within Volusia County, Florida; and

**WHEREAS**, Section 190.011(5), *Florida Statutes*, authorizes the District to adopt resolutions which may be necessary for the conduct of District business; and

**WHEREAS**, the District's Board of Supervisors ("Board") meets as necessary to conduct the business of the District, including authorizing the payment of District operating and maintenance expenses; and

**WHEREAS**, the Board may establish monthly, quarterly or other meeting dates not on a monthly basis, or may cancel scheduled meetings from time to time; and

**WHEREAS**, to conduct the business of the District in an efficient manner and to comply with Florida's Prompt Payment Act, recurring, non-recurring and other disbursements for goods and services must be processed and paid in a timely manner; and

**WHEREAS**, the Board determines this Resolution is in the best interest of the District and is necessary for the efficient conduct of District business; the health, safety, and welfare of the residents within the District; compliance with Florida law; and the preservation of District assets or facilities.

**NOW, THEREFORE, BE IT RESOLVED BY THE BOARD OF SUPERVISORS OF THE LAKEWOOD PARK COMMUNITY DEVELOPMENT DISTRICT:**

**Section 1. Continuing Expenses:** The Board hereby authorizes the payment of invoices of continuing expenses, which meet the following requirements:

1. The invoices must be due on or before the next scheduled meeting of the Board.
2. The invoice must be pursuant to a contract or agreement authorized by the Board.

3. The total amount paid under such contract or agreement, including the current invoice, must be equal to or less than the amount specified in the contract or agreement.

4. The invoice amount will not cause payments to exceed the adopted budget of the District.

**Section 2. Non-Continuing Expenses:** The Board hereby authorizes the disbursement of funds for payment of invoices of non-continuing expenses which are 1) required to provide for the health, safety, and welfare of the residents within the District; or 2) are required to repair, control, or maintain, or preserve a District facility or asset beyond the normal, usual, or customary maintenance required for such facility or assets, pursuant to the following schedule:

1. Non-Continuing Expenses Not Exceeding \$5,000 with approval of the District Manager; and
2. Non-Continuing Expenses Not Exceeding \$5,000 with approval of the District Manager and Chairman of the Board.

**Section 3.** Any payment made pursuant to the Resolution shall be submitted to the Board at the next scheduled meeting for approval and ratification.

**Section 4.** This Resolution shall become effective immediately upon its adoption.

**PASSED AND ADOPTED** this 28<sup>th</sup> day of October, 2020.

**ATTEST:**

**LAKESWOOD PARK COMMUNITY  
DEVELOPMENT DISTRICT**

\_\_\_\_\_  
Secretary/Assistant Secretary

\_\_\_\_\_  
Chair/Vice Chair, Board of Supervisors

# **LAKEWOOD PARK**

## **COMMUNITY DEVELOPMENT DISTRICT**

**7E**

**RESOLUTION 2021-22**

**A RESOLUTION OF THE BOARD OF SUPERVISORS OF THE LAKEWOOD PARK COMMUNITY DEVELOPMENT DISTRICT ADOPTING A POLICY FOR REIMBURSEMENT OF DISTRICT TRAVEL EXPENSES; AND PROVIDING FOR SEVERABILITY AND AN EFFECTIVE DATE.**

**WHEREAS**, the Lakewood Park Community Development District (the “District”) is a local unit of special-purpose government created and existing pursuant to Chapter 190, *Florida Statutes*, being situated entirely in Volusia County, Florida; and

**WHEREAS**, Chapter 190, *Florida Statutes*, authorizes the District to adopt resolutions as may be necessary to conduct the District business; and

**WHEREAS**, Section 112.061, *Florida Statutes*, establishes standard travel reimbursement rates, procedures and limitations applicable to all public officers, employees, and authorized persons whose travel is authorized and paid for by a public agency; and

**WHEREAS**, the District desires to adopt a Policy for Reimbursement of District Travel Expenses attached as **Exhibit A** (the “Travel Reimbursement Policy”) pursuant to the provisions of Section 112.061, *Florida Statutes*; and

**WHEREAS**, the Board finds that it is in the best interest of the District to adopt by resolution the Travel Reimbursement Policy for immediate use and application.

**NOW, THEREFORE, BE IT RESOLVED BY THE BOARD OF SUPERVISORS OF THE LAKEWOOD PARK COMMUNITY DEVELOPMENT DISTRICT:**

**SECTION 1.** The District hereby adopts the Travel Reimbursement Policy, attached hereto as **Exhibit A**.

**SECTION 2.** If any provision of this Resolution or the Travel Reimbursement Policy is held to be illegal or invalid, the other provisions shall remain in full force and effect.

**SECTION 3.** This Resolution shall become effective upon its passage and shall remain in effect unless rescinded or repealed.

**PASSED AND ADOPTED** this 28<sup>th</sup> day of October, 2020.

**ATTEST:**

**LAKEWOOD PARK COMMUNITY  
DEVELOPMENT DISTRICT**

\_\_\_\_\_  
Secretary/Assistant Secretary

\_\_\_\_\_  
Chair/Vice Chair, Board of Supervisors

**Exhibit A:** Travel Reimbursement Policy

## Exhibit A

### LAKWOOD PARK COMMUNITY DEVELOPMENT DISTRICT POLICY FOR REIMBURSEMENT OF DISTRICT TRAVEL EXPENSES

#### 1.0 GENERAL PROVISIONS.

- 1.1 The usual, ordinary, and incidental travel expenditures necessarily incurred by District board members, employees, consultants, or advisors in the performance of their official duties shall be reimbursed by the Lakewood Park Community Development District (the "District").
- 1.2 Except as otherwise provided, prior authorization for travel is not required, but reimbursable expenses will be limited to those expenses incurred in the performance of official duties undertaken in connection with such public purposes as the District has been authorized by law to perform.
- 1.3 All claims submitted for reimbursement must be accompanied by a written statement that they are true and correct as to every material matter.

#### 2.0 TRANSPORTATION.

- 2.1 All travel must be by a reasonably direct or usually traveled route. In the event a person travels by an indirect route for his/her own convenience, any additional cost shall be borne by the traveler and reimbursement for expenses shall be based on the usually traveled route.
- 2.2 Commercial travel shall be by the most economical method, tourist or coach class. First class rates will be paid only in the event that a statement is attached to the claim certifying that tourist or coach seating was unavailable.
- 2.3 When available without penalty for cancellation, travelers should take advantage of discount fares.
- 2.4 Transportation by common carrier when traveling on official business and paid for by the traveler shall be substantiated by a receipt.
- 2.5 Rental car expenses shall be substantiated by a copy of the rental agreement.
- 2.6 Whenever travel is by a privately-owned vehicle, the traveler shall be entitled to a mileage allowance at the fixed rate per mile as established by the Legislature in Section 112.061, *Florida Statutes*. Should the State of Florida increase the mileage allowance specified in Section 112.061, *Florida Statutes*, the District shall, without further action, be permitted to reimburse travelers at the increased rate. As of July 2018, the mileage rate is 44.5 cents per mile.

- 2.7** All mileage shall be from point of origin to point of destination. When travel commences from a location other than the traveler's official headquarters, mileage shall be calculated on the basis of the distance from the headquarters city to the point of destination, unless the actual distance is shorter. Vicinity mileage necessary for conduct of official business is allowable, but must be identified as a separate item on the claim for reimbursement of expenses.
- 2.8** No traveler shall be allowed either mileage or transportation expense when he/she is gratuitously transported by another person, or when he/she is transported by another traveler who is entitled to mileage or transportation expense. However, a traveler on a private aircraft shall be reimbursed the actual amount charged and paid for his/her fare for such transportation up to the cost of a commercial airline ticket for the same flight if one is available, even though the owner or pilot of the aircraft is also entitled to transportation expense for the same flight.

**3.0 INCIDENTAL EXPENSES.**

- 3.1** Reasonable travel-related expenses for meals, lodging, gratuities, taxi fares, tolls, parking fees, and business-related telephone, telegraph, and facsimile charges shall also be reimbursed if substantiated by receipts.
- 3.2** Reimbursement for meals shall not exceed \$6 for breakfast, \$11 for lunch, and \$19 for dinner. Should the State of Florida increase the meal allowances specified in Section 112.061, *Florida Statutes*, the District shall, without further action, be permitted to reimburse travelers based on the increased limits.
- 3.3** Registration fees and other actual and necessary expenses for conventions, conferences, and seminars which will serve a direct public purpose related to District activities will be considered reimbursable if persons attending such meetings receive prior approval. In the event room or meal expenses are included in the registration fee, reimbursement for these expenses will be reduced accordingly.

# **LAKEWOOD PARK**

## **COMMUNITY DEVELOPMENT DISTRICT**

# **7F**



**RESOLUTION 2021-23**

**A RESOLUTION OF THE BOARD OF SUPERVISORS OF THE LAKEWOOD PARK COMMUNITY DEVELOPMENT DISTRICT ADOPTING PROMPT PAYMENT POLICIES AND PROCEDURES PURSUANT TO CHAPTER 218, FLORIDA STATUTES; PROVIDING FOR SEVERABILITY AND AN EFFECTIVE DATE.**

**WHEREAS**, the Lakewood Park Community Development District (the "District") is a local unit of special-purpose government created and existing pursuant to Chapter 190, *Florida Statutes*, being situated entirely in Volusia County, Florida; and

**WHEREAS**, Chapter 218, *Florida Statutes*, requires timely payment to vendors and contractors providing certain goods and/or services to the District; and

**WHEREAS**, the Board of Supervisors of the District (the "Board") accordingly finds that it is in the best interest of the District to establish by resolution the Prompt Payment Policies and Procedures attached hereto as **Exhibit A** for immediate use and application.

**NOW, THEREFORE, BE IT RESOLVED BY THE BOARD OF SUPERVISORS OF THE LAKEWOOD PARK COMMUNITY DEVELOPMENT DISTRICT:**

**SECTION 1.** The Prompt Payment Policies and Procedures attached hereto as **Exhibit A** are hereby adopted pursuant to this Resolution as necessary for the conduct of District business. The Prompt Payment Policies and Procedures shall remain in full force and effect until such time as the Board may amend them; provided, however, that as the provisions of Chapter 218, *Florida Statutes*, are amended from time to time, the attached Prompt Payment Policies and Procedures shall automatically be amended to incorporate the new requirements of law without any further action by the Board.

**SECTION 2.** If any provision of this Resolution is held to be illegal or invalid, the other provisions shall remain in full force and effect.

**SECTION 3.** This Resolution shall become effective upon its passage and shall remain in effect unless rescinded or repealed.

**PASSED AND ADOPTED THIS 28<sup>th</sup> day of October, 2020.**

**ATTEST:**

**LAKWOOD PARK COMMUNITY  
DEVELOPMENT DISTRICT**

\_\_\_\_\_  
Secretary/Assistant Secretary

\_\_\_\_\_  
Chair/Vice Chair, Board of Supervisors

**Exhibit A:** Prompt Payment Policies and Procedures

# **LAKEWOOD PARK COMMUNITY DEVELOPMENT DISTRICT**

## **Prompt Payment Policies and Procedures**

**In Accordance With the Local Government Prompt Payment Act  
Chapter 218, Part VII, *Florida Statutes***

**July 2020**

**Lakewood Park Community Development District**  
**Prompt Payment Policies and Procedures**

**Table of Contents**

I.	Purpose .....	1
II.	Scope .....	1
III.	Definitions .....	1
	A. Agent .....	1
	B. Construction Services .....	1
	C. Contractor or Provider of Construction Services .....	1
	D. Date Stamped .....	1
	E. Improper Invoice .....	2
	F. Improper Payment Request .....	2
	G. Non-Construction Goods and Services.....	2
	H. Proper Invoice .....	2
	I. Proper Payment Request .....	2
	J. Provider .....	2
	K. Purchase .....	2
	L. Vendor .....	2
IV.	Proper Invoice/Payment Request Requirements .....	3
	A. General .....	3
	B. Sales Tax .....	3
	C. Federal Identification and Social Security Numbers .....	3
	D. Proper Invoice for Non-Construction Goods and Services .....	3
	E. Proper Payment Request Requirements for Construction Services .....	4
V.	Submission of Invoices and Payment Requests .....	4
VI.	Calculation of Payment Due Date .....	5
	A. Non-Construction Goods and Services Invoices .....	5
	B. Payment Requests for Construction Services .....	6
VII.	Resolution of Disputes .....	7
	A. Dispute Between the District and a Contractor .....	7
	B. Dispute Resolution Procedures .....	7
VIII.	Purchases Involving Federal Funds or Bond Funds.....	8
IX.	Requirements for Construction Services Contracts – Project Completion; Retainage .....	8
X.	Late Payment Interest Charges .....	9
	A. Related to Non-Construction Goods and Services .....	9
	B. Related to Construction Services .....	9
	C. Report of Interest .....	9

**I. Purpose**

In accordance with the Local Government Prompt Payment Act (Chapter 218, Part VII, *Florida Statutes*) (“PPA”), the purpose of the Lakewood Park Community Development District (“District”) Prompt Payment Policies and Procedures (“Policies & Procedures”) is to provide a specific policy to ensure timely payment to Vendors and Contractors (both hereinafter defined) providing goods and/or services to the District and ensure the timely receipt by the District of goods and/or services contemplated at the time of contracting. Please note that the PPA, like any statute or law, may be amended from time to time by legislative action. These Policies & Procedures are based on the statutory requirements as of the date identified on the cover page of this document. By this reference, as applicable statutory provisions subsequently change, these Policies & Procedures shall automatically be amended to incorporate the new requirements of law. These Policies & Procedures are adopted by the District to provide guidance in contracting matters. Failure by the District to comply with these Policies & Procedures shall not expand the rights or remedies of any Provider (hereinafter defined) against the District under the PPA. Nothing contained herein shall be interpreted as more restrictive on the District than what is provided for in the PPA.

**II. Scope**

These Policies & Procedures apply to all operations of the District, including Construction Services and Non-Construction Goods and Services, as applicable.

**III. Definitions**

**A. Agent**

The District-contracted architect, District-contracted engineer, District Manager, or other person, acting on behalf of the District, which is required by law or contract to review invoices or payment requests from Providers (hereinafter defined). Such individuals/entities must be identified in accordance with §218.735 (1), Fla. Stat., and further identified in the relevant agreement between the District and the Provider.

**B. Construction Services**

All labor, services, and materials provided in connection with the construction, alteration, repair, demolition, reconstruction, or other improvement to real property that require a license under parts I and II of Chapter 489, Fla. Stat.

**C. Contractor or Provider of Construction Services**

The entity or individual that provides Construction Services through direct contract with the District.

**D. Date Stamped**

Each original and revised invoice or payment request received by the District shall be marked electronically or manually, by use of a date stamp or other method, which date marking clearly indicates the date such invoice or payment request is first delivered to the District through its Agent. In the event that the Agent

receives an invoice or payment request, but fails to timely or physically mark on the document the date received, "Date Stamped" shall mean the date of actual receipt by the Agent.

**E. Improper Invoice**

An invoice that does not conform to the requirements of a Proper Invoice.

**F. Improper Payment Request**

A request for payment for Construction Services that does not conform to the requirements of a Proper Payment Request.

**G. Non-Construction Goods and Services**

All labor, services, goods and materials provided in connection with anything other than construction, alteration, repair, demolition, reconstruction, or other improvements to real property.

**H. Proper Invoice**

An invoice that conforms to all statutory requirements, all requirements of these Policies and Procedures not expressly waived by the District and any additional requirements included in the agreement for goods and/or services for which the invoice is submitted not expressly waived by the District.

**I. Proper Payment Request**

A request for payment for Construction Services which conforms to all statutory requirements, all requirements of these Policies & Procedures not expressly waived by the District and any additional requirements included in the Construction Services agreement for which the Payment Request is submitted not expressly waived by the District.

**J. Provider**

Includes any Vendor, Contractor or Provider of Construction Services, as defined herein.

**K. Purchase**

The purchase of goods, materials, services, or Construction Services; the purchase or lease of personal property; or the lease of real property by the District.

**L. Vendor**

Any person or entity that sells goods or services, sells or leases personal property, or leases real property directly to the District, not including Construction Services.

#### **IV. Proper Invoice/Payment Request Requirements**

##### **A. General**

Prior to Provider receiving payment from the District, Non-Construction Goods and Services and Construction Services, as applicable, shall be received and performed in accordance with contractual or other specifications or requirements to the satisfaction of the District. Provision or delivery of Non-Construction Goods and Services to the District does not constitute acceptance for the purpose of payment. Final acceptance and authorization of payment shall be made only after delivery and inspection by the Agent and the Agent's confirmation that the Non-Construction Goods and Services or Construction Services meet contract specifications and conditions. Should the Non-Construction Goods and Services or Construction Services differ in any respect from the specifications, payment may be withheld until such time as the Provider takes necessary corrective action. Certain limited exceptions which require payment in advance are permitted when authorized by the District Board of Supervisors ("Board") or when provided for in the applicable agreement.

##### **B. Sales Tax**

Providers should not include sales tax on any invoice or payment request. The District's current tax-exempt number is [REDACTED]. A copy of the tax-exempt form will be supplied to Providers upon request.

##### **C. Federal Identification and Social Security Numbers**

Providers are paid using either a Federal Identification Number or Social Security Number. To receive payment, Providers should supply the District with the correct number as well as a proper Internal Revenue Service W-9 Form. The District Manager shall treat information provided in accordance with Florida law.

Providers should notify the District Manager when changes in data occur (telephone - (561) 571-0010, e-mail - [wraithellc@whhassociates.com](mailto:wraithellc@whhassociates.com)).

##### **D. Proper Invoice for Non-Construction Goods and Services**

All Non-Construction Goods and Services invoiced must be supplied or performed in accordance with the applicable purchase order (including any bid/proposal provided, if applicable) or agreement and such Non-Construction Goods and Services quantity and quality must be equal to or better than what is required by such terms. Unless otherwise specified in the applicable agreement, invoices should contain all of the following minimum information in order to be considered a Proper Invoice:

1. Name of Vendor
2. Remittance address
3. Invoice Date
4. Invoice number
5. The "Bill To" party must be the District or the Board, or other entity approved in writing by the Board of the District Manager
6. Project name (if applicable)

7. In addition to the information required in Section IV.D.1-6 above, invoices involving the *purchase of goods* should also contain:
  - a. A complete item description
  - b. Quantity purchased
  - c. Unit price(s)
  - d. Total price (for each item)
  - e. Total amount of invoice (all items)
  - f. The location and date(s) of delivery of the goods to the District
8. In addition to the information required in Section IV.D.1-6 above, invoices involving the *purchase of services* should also contain:
  - a. Itemized description of services performed
  - b. The location and date of delivery of the services to the District
  - c. Billing method for services performed (i.e., approved hourly rates, percentage of completion, cost plus fixed fee, direct/actual costs, etc.)
  - d. Itemization of other direct, reimbursable costs (including description and amount)
  - e. Copies of invoices for other direct, reimbursable costs (other than incidental costs such as copying) and one (1) of the following:
    - i. Copy of both sides of a cancelled check evidencing payment for costs submitted for reimbursement
    - ii. Paid receipt
    - iii. Waiver/lien release from subcontractor (if applicable)
9. Any applicable discounts
10. Any other information or documentation, which may be required or specified under the terms of the purchase order or agreement

**E. Proper Payment Request Requirements for Construction Services**

Payment Requests must conform to all requirements of Section IV, A-D above, unless otherwise specified in the terms of the applicable agreement or purchase order between the District and the Contractor.

**V. Submission of Invoices and Payment Requests**

The Provider shall submit all Invoices and Payment Requests for both Construction Services and Non-Construction Goods and Services to the District's Agent as provided in the purchase order or agreement, as applicable, and to the District Manager as follows:

Submit the invoice and/or payment request, with required additional material and in conformance with these Policies and Procedures, by mail, by hand delivery, or via email (Note: email is the preferred method for receipt of Non-Construction Goods and Services invoices).

- 1. Mailing and Drop Off Address**  
Lakewood Park Community Development District  
c/o Wrathell, Hunt and Associates, LLC  
2300 Glades Road, Suite 410W  
Boca Raton, Florida 33431
- 2. Email Address**  
[wraithellc@whhassociates.com](mailto:wraithellc@whhassociates.com)

## **VI. Calculation of Payment Due Date**

### **A. Non-Construction Goods and Services Invoices**

#### **1. Receipt of Proper Invoice**

Payment is due from the District forty-five (45) days from the date on which a Proper Invoice is Date Stamped.

#### **2. Receipt of Improper Invoice**

If an Improper Invoice is received, a required invoice is not received, or invoicing of a request for payment is not required, the time when payment is due from the District is forty-five (45) days from the latest date of the following:

- a. On which delivery of personal property is fully accepted by the District;
- b. On which services are completed and accepted by the District;
- c. On which the contracted rental period begins (if applicable); or
- d. On which the District and the Vendor agree in a written agreement that provides payment due dates.

#### **3. Rejection of an Improper Invoice**

The District may reject an Improper Invoice. Within ten (10) days of receipt of the Improper Invoice by the District, the Vendor must be notified that the invoice is improper and be given an opportunity to correct the deficient or missing information, remedy the faulty work, replace the defective goods, or take other necessary, remedial action.

The District's rejection of an Improper Invoice must:

1. Be provided in writing;
2. Specify any and all known deficiencies; and
3. State actions necessary to correct the Improper Invoice.

If the Vendor submits a corrected invoice, which corrects the deficiencies specified in the District's written rejection, the District must pay the corrected invoice within the later of: (a) ten (10) business days after date the corrected invoice is Date Stamped; or (b) forty-five (45) days after the date the Improper Invoice was Date Stamped.



If the Vendor submits an invoice in response to the District's written rejection which fails to correct the deficiencies specified or continues to be an Improper Invoice, the District must reject that invoice as stated herein.

**4. Payment of Undisputed Portion of Invoice**

If the District disputes a portion of an invoice, the undisputed portion shall be paid in a timely manner and in accordance with the due dates for payment as specified in these Policies & Procedures.

**B. Payment Requests for Construction Services**

**1. Receipt of Proper Payment Request**

The time at which payment is due for Construction Services from the District is as follows:

a. If an Agent must approve the payment request before it is submitted to the District Manager, payment (whether full or partial) is due twenty-five (25) business days after the payment request is Date Stamped. The Contractor may send the District an overdue notice. If the payment request is not rejected within four (4) business days after Date Stamp of the overdue notice, the payment request shall be deemed accepted, except for any portion of the payment request that is fraudulent, misleading or is the subject of dispute.

The agreement between the District and the Contractor shall identify the Agent to which the Contractor shall submit its payment request, or shall be provided by the District through a separate written notice no later than ten (10) days after contract award or notice to proceed, whichever is later. Contractor's submission of a payment request to the Agent shall be Date Stamped, which shall commence the time periods for payment or rejection of a payment request or invoice as provided in this section.

b. If, pursuant to contract, an Agent is not required to approve the payment request submitted to the District, payment is due twenty (20) business days after the payment request is Date Stamped unless such payment request includes fraudulent or misleading information or is the subject of dispute.

**2. Receipt and Rejection of Improper Payment Request**

a. If an Improper Payment Request is received, the District must reject the Improper Payment Request within twenty (20) business days after the date on which the payment request is Date Stamped.

b. The District's rejection of the Improper Payment Request must:

1. Be provided in writing;
2. Specify any and all known deficiencies; and
3. State actions necessary to correct the Improper Invoice.

c. If a Contractor submits a payment request which corrects the deficiency specified in the District's written rejection, the District must pay or reject the corrected submission no later than ten (10) business days after the date the corrected payment request is Date Stamped.

**3. Payment of Undisputed Portion of Payment Request**

If the District disputes a portion of a payment request, the undisputed portion shall be paid in a timely manner and in accordance with the due dates for payment as specified in this section.

**VII. Resolution of Disputes**

If a dispute arises between a Provider and the District concerning payment of an invoice or payment request, the dispute shall be resolved as set forth in §218.735, Fla. Stat., for Construction Services, and §218.76, Fla. Stat. for Non-Construction Goods and Services.

**A. Dispute between the District and a Contractor**

If a dispute between the District and a Contractor cannot be resolved following resubmission of a payment request by the Contractor, the dispute must be resolved in accordance with the dispute resolution procedure prescribed in the construction contract, if any. In the absence of a prescribed procedure in the contract, the dispute must be resolved by the procedures specified below.

**B. Dispute Resolution Procedures**

1. If an Improper Payment Request or Improper Invoice is submitted, and the Provider refuses or fails to submit a revised payment request or invoice as contemplated by the PPA and these Policies and Procedures, the Provider shall, not later than thirty (30) days after the date on which the last payment request or invoice was Date Stamped, submit a written statement via certified mail to the Agent, copying the District Manager, specifying the basis upon which the Provider contends the last submitted payment request or invoice was proper.
2. Within forty-five (45) days of receipt by the Agent and District Manager of the disputed, last-submitted payment request or invoice, the Agent and/or District Manager shall commence investigation of the dispute and render a final decision on the matter no later than sixty (60) days after the date on which the last-submitted payment request or invoice is Date Stamped.
3. Absent a written agreement to the contrary, if the Provider refuses or fails to provide the written statement required above, the Agent and/or District Manager is not required to contact the Provider in the investigation. In addition, and absent a written agreement to the contrary, if such written statement is not provided, the District may immediately contract with third parties to provide the goods and services subject to the dispute and deduct the costs of such third party purchases from amounts owed to the Provider.

4. The Board shall approve any decision of the District Manager to contract with a third party which would result in: 1) an expenditure above what is budgeted for the Construction Services or Non-Construction Services; or 2) an expenditure which exceeds the original contract amount for the Construction Services or Non-Construction Services by more than ten percent (10%) or Ten Thousand Dollars (\$10,000).
5. A written explanation of the final decision shall be sent to the Provider, via certified mail, within five (5) business days from the date on which such final decision is made. A copy of the written explanation of the final decision shall be provided to the Chairperson of the Board simultaneously with the certified mailing to the Provider.
6. If a Provider does not accept in writing the final decision within five (5) days after receipt by the Provider, the District may immediately contract with third parties to provide the goods and services subject to the dispute and deduct the costs of such third party purchases from amounts owed to the Provider. If the costs of the third party purchases exceed the amount the District owes to the Provider, the District may seek to recover such excess from the Provider in a court of law or as otherwise provided in an agreement between the District and the Provider. Nothing contained herein shall limit or affect the District's ability to enforce all of its legal and contractual rights and remedies against the Provider.

**VIII. Purchases Involving Federal Funds or Bond Funds**

When the District intends to pay for a purchase with federal funds or bond funds, the District shall make such purchases only upon reasonable assurances that federal funds or bond funds sufficient to cover the cost will be received. When payment is contingent upon the receipt of bond funds, federal funds or federal approval, the public procurement documents and any agreement with a Provider shall clearly state such contingency. (§218.77, Fla. Stat.).

**IX. Requirements for Construction Services Contracts – Project Completion; Retainage**

The District intends to follow the PPA requirements for construction project completion and retainage, including, but not limited to, §218.735 (7) and (8), Fla. Stat.

**X. Late Payment Interest Charges**

Failure on the part of the District to make timely payments may result in District responsibility for late payment interest charges. No agreement between the District and a Provider may prohibit the collection of late payment interest charges allowable under the PPA as mandatory interest. (§218.75, Fla. Stat.).

**A. Related to Non-Construction Goods and Services**

All payments due from the District, and not made within the time specified within this policy, will bear interest, from thirty (30) days after the due date, at the rate of one percent (1%) per month on the unpaid balance. The Vendor must submit a Proper Invoice to the District for any interest accrued in order to receive the interest payment. (§218.735(9), Fla. Stat.).

An overdue period of less than one (1) month is considered as one (1) month in computing interest. Unpaid interest is compounded monthly. The term one (1) month means a period beginning on any day of a month and ending on the same day of the following month.

**B. Related to Construction Services**

All payments for Construction Services that are not made within the time periods specified within the applicable statute, shall bear interest from thirty (30) days after the due date, at the rate of one percent (1%) per month, or the rate specified by agreement, whichever is greater. §218.735(9), Fla. Stat. The Contractor must submit a Proper Payment Request to the District for any interest accrued in order to receive the interest payment. An overdue period of less than one (1) month is considered as one (1) month in computing interest. (§218.74 (4), Fla. Stat.).

Unpaid interest is compounded monthly. The term one (1) month means a period beginning on any day of a month and ending on the same day of the following month.

**C. Report of Interest**

If the total amount of interest paid during the preceding fiscal year exceeds \$250, the District Manager is required to submit a report to the Board during December of each year, stating the number of interest payments made and the total amount of such payments. (§218.78, Fla. Stat.).

**LAKEWOOD PARK**  
**COMMUNITY DEVELOPMENT DISTRICT**

**7G**

**RESOLUTION 2021-24**

**A RESOLUTION BY THE BOARD OF SUPERVISORS OF THE LAKEWOOD PARK COMMUNITY DEVELOPMENT DISTRICT ADOPTING AN INTERNAL CONTROLS POLICY CONSISTENT WITH SECTION 218.33, FLORIDA STATUTES; PROVIDING AN EFFECTIVE DATE.**

**WHEREAS**, the Lakewood Park Community Development District (the "District") is a local unit of special-purpose government created and existing pursuant to Chapter 190, *Florida Statutes*, being situated entirely within Volusia County, Florida; and

**WHEREAS**, consistent with Section 218.33, *Florida Statutes*, the District is statutorily required to establish and maintain internal controls designed to prevent and detect fraud, waste, and abuse as defined in Section 11.45(1), *Florida Statutes*; promote and encourage compliance with applicable laws, rules, contracts, grant agreements, and best practices; support economical and efficient operations; ensure reliability of financial records and reports; and safeguard assets; and

**WHEREAS**, to demonstrate compliance with Section 218.33, *Florida Statutes*, the District desires to adopt by resolution the Internal Controls Policy attached hereto as **Exhibit A**.

**NOW, THEREFORE, BE IT RESOLVED BY THE BOARD OF SUPERVISORS OF THE LAKEWOOD PARK COMMUNITY DEVELOPMENT DISTRICT:**

**SECTION 1.** The attached Internal Controls Policy attached hereto as **Exhibit A** is hereby adopted pursuant to this Resolution.

**SECTION 2.** If any provision of this Resolution is held to be illegal or invalid, the other provisions shall remain in full force and effect.

**SECTION 3.** This Resolution shall become effective upon its passage and shall remain in effect unless rescinded or repealed.

**PASSED AND ADOPTED THIS 28TH DAY OF OCTOBER, 2020.**

**ATTEST:**

**LAKEWOOD PARK COMMUNITY  
DEVELOPMENT DISTRICT**

\_\_\_\_\_  
Secretary/Assistant Secretary

\_\_\_\_\_  
Chair/Vice Chair, Board of Supervisors

## EXHIBIT "A"

### LAKWOOD PARK COMMUNITY DEVELOPMENT DISTRICT INTERNAL CONTROLS POLICY

#### **1. Purpose.**

- 1.1. The purpose of this internal controls policy is to establish and maintain internal controls for the Lakewood Park Community Development District.
- 1.2. Consistent with Section 218.33(3), *Florida Statutes*, the internal controls adopted herein are designed to:
  - 1.2.1. Prevent and detect Fraud, Waste, and Abuse (as hereinafter defined).
  - 1.2.2. Promote and encourage compliance with applicable laws, rules, contracts, grant agreements, and best practices.
  - 1.2.3. Support economical and efficient operations.
  - 1.2.4. Ensure reliability of financial records and reports.
  - 1.2.5. Safeguard Assets (as hereinafter defined).

#### **2. Definitions.**

- 2.1. "Abuse" means behavior that is deficient or improper when compared with behavior that a prudent person would consider a reasonable and necessary operational practice given the facts and circumstances. The term includes the misuse of authority or position for personal gain.
- 2.2. "Assets" means District assets such as cash or other financial resources, supplies, inventories, equipment and other fixed assets, real property, intellectual property, or data.
- 2.3. "Auditor" means the independent auditor (and its employees) retained by the District to perform the annual audit required by state law.
- 2.4. "Board" means the Board of Supervisors for the District.
- 2.5. "District Management" means (i) the independent contractor (and its employees) retained by the District to provide professional district management services to the District and (ii) any other independent contractor (and its employees) separately retained by the District to provide amenity management services, provided said services include a responsibility to safeguard and protect Assets.

- 2.6. “Fraud” means obtaining something of value through willful misrepresentation, including, but not limited to, intentional misstatements or intentional omissions of amounts or disclosures in financial statements to deceive users of financial statements, theft of an entity’s assets, bribery, or the use of one’s position for personal enrichment through the deliberate misuse or misapplication of an organization’s resources.
- 2.7. “Internal Controls” means systems and procedures designed to prevent and detect fraud, waste, and abuse; promote and encourage compliance with applicable laws, rules, contracts, grant agreements, and best practices; support economical and efficient operations; ensure reliability of financial records and reports; and safeguard assets.
- 2.8. “Risk” means anything that could negatively impact the District’s ability to meet its goals and objectives. The term includes strategic, financial, regulatory, reputational, and operational risks.
- 2.9. “Waste” means the act of using or expending resources unreasonably, carelessly, extravagantly, or for no useful purpose.

### **3. Control Environment.**

#### **3.1. Ethical and Honest Behavior.**

- 3.1.1. District Management is responsible for maintaining a work environment that promotes ethical and honest behavior on the part of all employees, contractors, vendors and others.
- 3.1.2. Managers at all levels must behave ethically and communicate to employees and others that they are expected to behave ethically.
- 3.1.3. Managers must demonstrate through words and actions that unethical behavior will not be tolerated.

### **4. Risk Assessment.**

- 4.1. Risk Assessment. District Management is responsible for assessing Risk to the District. District Management’s Risk assessments shall include, but not be limited to:
  - 4.1.1. Identifying potential hazards.
  - 4.1.2. Evaluating the likelihood and extent of harm.
  - 4.1.3. Identifying cost-justified precautions and implementing those precautions.



## 5. Control Activities.

5.1. Minimum Internal Controls. The District hereby establishes the following minimum Internal Controls to prevent and detect Fraud, Waste, and Abuse:

5.1.1. Preventive controls designed to forestall errors or irregularities and thereby avoid the cost of corrections. Preventive control activities shall include, but not be limited to, the following:

5.1.1.1. Identifying and segregating incompatible duties and/or implementing mitigating controls.

5.1.1.2. Performing accounting functions in accordance with Generally Accepted Accounting Principles (GAAP) and Governmental Accounting Standards Board (GASB) standards.

5.1.1.3. Requiring proper authorizations to access and/or modify accounting software.

5.1.1.4. Implementing computerized accounting techniques (e.g. to help identify coding errors, avoid duplicate invoices, etc.).

5.1.1.5. Maintaining a schedule of the District's material fixed Assets.

5.1.1.6. Maintaining physical control over the District's material and vulnerable Assets (e.g. lock and key, computer passwords, network firewalls, etc.).

5.1.1.7. Retaining and restricting access to sensitive documents.

5.1.1.8. Performing regular electronic data backups.

5.1.2. Detective controls designed to measure the effectiveness of preventive controls and to detect errors or irregularities when they occur. Detective control activities shall include, but not be limited to, the following:

5.1.2.1. Preparing financial reports in accordance with Generally Accepted Accounting Principles (GAAP) and Governmental Accounting Standards Board (GASB) standards.

5.1.2.2. Reviewing financial statements and investigating any material variances between budgeted expenses and actual expenses.

5.1.2.3. Establishing and implementing periodic reconciliations of bank, trust, and petty cash accounts.

- 5.1.2.4. Establishing an internal protocol for reporting and investigating known or suspected acts of Fraud, Waste, or Abuse.
- 5.1.2.5. Engaging in periodic physical inventory counts and comparisons with inventory records.
- 5.1.2.6. Monitoring all ACH (electronic) transactions and the sequencing of checks.

5.2. Implementation. District Management shall implement the minimum Internal Controls described herein. District Management may also implement additional Internal Controls that it deems advisable or appropriate for the District. The specific ways District Management implements these minimum Internal Controls shall be consistent with Generally Accepted Accounting Principles (GAAP) and otherwise conform to Governmental Accounting Standards Board (GASB) and American Institute of Certified Public Accountants (AICPA) standards and norms.

## **6. Information and Communication.**

- 6.1. Information and Communication. District Management shall communicate to its employees (needing to know) information relevant to the Internal Controls, including but not limited to any changes to the Internal Controls and/or changes to laws, rules, contracts, grant agreements, and best practices.
- 6.2. Training. District Management shall regularly train its employees (needing the training) in connection with the Internal Controls described herein and promote and encourage compliance with applicable laws, rules, contracts, grant agreements, and best practices.

## **7. Monitoring Activities.**

- 7.1. Internal Reviews. District Management shall internally review the District's Internal Controls at least once per year. In connection with this internal review, District Management shall:
  - 7.1.1.1. Review its operational processes.
  - 7.1.1.2. Consider the potential risk of Fraud, Waste, or Abuse inherent in each process.
  - 7.1.1.3. Identify the controls included in the process, or controls that could be included, that would result in a reduction in the inherent risk.

- 7.1.1.4. Assess whether there are Internal Controls that need to be improved or added to the process under consideration.
  - 7.1.1.5. Implement new controls or improve existing controls that are determined to be the most efficient and effective for decreasing the risk of Fraud, Waste or Abuse.
  - 7.1.1.6. Train its employees on implemented new controls or improvements to existing controls.
- 7.2. External Audits and Other Reviews. Audits and other reviews may be performed on various components of the District's Internal Controls by the Auditor consistent with Government Auditing Standards (GAS). Audits may identify material deficiencies in the Internal Controls and make recommendations to improve them. District Management shall communicate and cooperate with the Board and the Auditor regarding the potential implementation of Auditor recommendations.

**Specific Authority:** Sections 190.011(5), 218.33(3), *Florida Statutes*

**Effective date:** August 13, 2020

**LAKEWOOD PARK**  
**COMMUNITY DEVELOPMENT DISTRICT**

**8A**

**BOND FINANCING TEAM FUNDING AGREEMENT  
BETWEEN THE LAKEWOOD PARK COMMUNITY DEVELOPMENT DISTRICT AND CAP 5  
DEVELOPMENT, LLC**

**THIS BOND FINANCING TEAM FUNDING AGREEMENT (“Agreement”)** is made and entered into this 28th day of October, 2020, by and between:

**Lakewood Park Community Development District**, a local unit of special-purpose government established pursuant to Chapter 190, *Florida Statutes*, with a mailing address of 2300 Glades Road, Suite 410W, Boca Raton, Florida 33431 (the "District"), and

**Cap 5 Development, LLC**, an Ohio Limited Liability Company with a mailing address of 3601 Rigby Road, Miamisburg, Ohio 45342 (“Developer”).

**RECITALS**

**WHEREAS**, the District is a local unit of special-purpose government created and existing pursuant to Chapter 190, *Florida Statutes*, and being situated entirely within Volusia County, Florida, for the purpose of planning, financing, constructing, operating and/or maintaining certain infrastructure; and

**WHEREAS**, the District presently expects to access the public bond market to provide for the financing of certain capital improvements, facilities, and services to benefit the lands within the District; and

**WHEREAS**, the District and Developer desire to enter into this Agreement to provide funds to enable the District to commence its financing program.

**NOW, THEREFORE**, based upon good and valuable consideration and the mutual covenants of the parties, the receipt and sufficiency of which are hereby acknowledged, the parties agree as follows:

**1. RECITALS.** Above stated recitals are true and correct and by this reference are incorporated herein and form a material part of this Agreement.

**2. PROVISION OF FUNDS.** Developer agrees to make available to the District such monies as are necessary to proceed with the issuance of bonds or other indebtedness to fund the District’s improvements, facilities and services. The estimated financing costs, not including costs of bond issuance contingent on bond closing, are generally stated in the attached **Exhibit A**. Developer acknowledges that such estimated costs in **Exhibit A** are preliminary in nature, based on certain assumptions and historical costs associated with projects of similar size and scope to that of the District. Therefore, Developer agrees that the estimated costs in **Exhibit A** are for informational purposes only and neither binds the District to the estimated costs nor

limit Developer's obligations to finance the actual costs incurred as contemplated by this Agreement.

A. Developer agrees to provide to the District any such monies upon receipt of an invoice from the District requesting such funds. Such funds, and all future funds provided pursuant to this Agreement, may be supplied by check, cash, wire transfer or other form of payment deemed satisfactory in the sole discretion of the District as determined by the District Manager. The District agrees to authorize District staff, including the District Engineer, District Manager, and District Counsel to proceed with the work contemplated by this Agreement and to retain a Bond Counsel and Financial Advisor and other professional assistance as may be necessary to proceed with the work contemplated by this Agreement.

B. Developer and the District agree that all fees, costs or other expenses incurred by the District for the services of the District's Engineer, District Counsel, Financial Advisor or other professionals, for the work contemplated by this Agreement shall be paid solely from the funds provided by Developer pursuant to this Agreement. Such payments shall be made in accordance with the District's normal invoice and payment procedures. The District agrees that any funds provided by Developer pursuant to this Agreement shall be used solely for fees, costs, and expenses arising from or related to the work contemplated by this Agreement.

C. The District agrees to provide to Developer, on a monthly basis, copies of all invoices, requisitions, or other bills for which payment is to be made from the funds provided by Developer. The District agrees to provide to Developer, monthly, a statement from the District Manager showing funds on deposit prior to payment, payments made, and funds remaining on deposit with the District.

D. Developer agrees to provide funds within fifteen (15) days of receipt of written notification from the District Manager of the need for such funds.

E. In the event that Developer fails to provide any such funds pursuant to this Agreement, Developer and the District agree the work may be halted until such time as sufficient funds are provided by Developer to ensure payment of the costs, fees or expenses which may be incurred in the performance of such work.

**3. TERMINATION.** Developer and the District agree that Developer may terminate this Agreement without cause by providing thirty (30) days written notice of termination to the District. Any such termination by Developer is contingent upon Developer's provision of sufficient funds to cover any and all fees, costs or expenses incurred by the District in connection with the work to be performed under this Agreement as of the date by when notice of termination is received. Developer and the District agree that the District may terminate this Agreement due to a failure of Developer to provide funds in accordance with Section 2 of this Agreement, by providing ten (10) days written notice of termination to Developer; provided,

however, that the Developer shall be provided a reasonable opportunity to cure any such failure.

**4. CAPITALIZATION.** The parties agree that all funds provided by Developer pursuant to this Agreement may be reimbursable from proceeds of the District financing for capital improvements, and that within forty-five (45) days of receipt of the proceeds by the District of bonds or notes for the District's capital projects, the District shall reimburse Developer in full, exclusive of interest, for these advances; provided, however, that in the event Bond Counsel determines that any such monies are not properly reimbursable, such funds shall be deemed paid in lieu of taxes or assessments and not reimbursed. In the event that the District bonds are not issued within three (3) years of the date of this Agreement, all funds provided by Developer pursuant to this Agreement shall be deemed paid in lieu of taxes or assessments and not reimbursed.

**5. DEFAULT.** A default by either party under this Agreement shall entitle the non-defaulting party to all remedies available at law or in equity, which may include, but not be limited to, the right of damages, injunctive relief and/or specific performance.

**6. ENFORCEMENT OF AGREEMENT.** In the event that either party is required to enforce this Agreement by court proceedings or otherwise, then the substantially prevailing party shall be entitled to recover all fees and costs incurred, including reasonable attorneys' fees, paralegals' fees and costs for trial, alternative dispute resolution, or appellate proceedings.

**7. AGREEMENT.** This instrument shall constitute the final and complete expression of this Agreement between the parties relating to the subject matter of this Agreement.

**8. AMENDMENTS.** Amendments to and waivers of the provisions contained in this Agreement may be made only by an instrument in writing which is executed by both of the parties hereto.

**9. AUTHORIZATION.** The execution of this Agreement has been duly authorized by the appropriate body or official of all parties hereto, each party has complied with all the requirements of law, and each party has full power and authority to comply with the terms and provisions of this instrument.

**10. NOTICES.** All notices, requests, consents and other communications hereunder ("Notices") shall be in writing and shall be delivered, mailed by First Class Mail, postage prepaid, or overnight delivery service, to the parties, as follows:

<b>A. If to District:</b>	Lakewood Park Community Development District c/o Wrathell, Hunt & Associates, LLC 2300 Glades Road, Suite 410W Boca Raton, Florida 33431 Attn: Craig Wrathell
---------------------------	---

**With a copy to:** Cobb Cole  
231 N. Woodland Blvd.  
Deland, Florida 32720  
Attn: Mark Watts

**B. If to Developer:** Cap 5 Development, LLC  
3601 Rigby Road  
Miamisburg, Ohio 45342  
ATTN: Brian Martin

**With a copy to:** 

Except as otherwise provided herein, any Notice shall be deemed received only upon actual delivery at the address set forth herein. Notices delivered after 5:00 p.m. (at the place of delivery) or on a non-business day, shall be deemed received on the next business day. If any time for giving Notice contained in this Agreement would otherwise expire on a non-business day, the Notice period shall be extended to the next succeeding business day. Saturdays, Sundays and legal holidays recognized by the United States government shall not be regarded as business days. Counsel for the parties may deliver Notice on behalf of the parties. Any party or other person to whom Notices are to be sent or copied may notify the other parties and addressees of any change in name or address to which Notices shall be sent by providing the same on five (5) days written notice to the parties and addressees set forth herein.

**11. THIRD-PARTY BENEFICIARIES.** This Agreement is solely for the benefit of the parties herein and no right or cause of action shall accrue upon or by reason hereof, to or for the benefit of any third-party not a party hereto. Nothing in this Agreement expressed or implied is intended or shall be construed to confer upon any person or corporation other than the parties hereto any right, remedy or claim under or by reason of this Agreement or any provisions or conditions hereof; and all of the provisions, representations, covenants and conditions herein contained shall inure to the sole benefit of and shall be binding upon the parties hereto and their respective representatives, successors and assigns.

**12. ASSIGNMENT.** Neither the District nor Developer may assign this Agreement or any monies to become due hereunder without the prior written approval of the other, which consent shall not be unreasonably withheld, conditioned or delayed. Such consent shall not be required in the event of a sale of the majority of the lands within the District then owned by Developer pursuant to which the unaffiliated purchaser agrees to assume any remaining obligations of Developer under this Agreement, provided, however, that no such assignment shall be valid where the assignment is being made for the purpose of avoiding Developer's obligations hereunder.

**13. CONTROLLING LAW.** This Agreement and the provisions contained herein shall be construed, interpreted and controlled according to the laws of the State of Florida. Each



party consents to, for the purposes of venue, the exclusive jurisdiction of the appropriate courts of Volusia County, Florida.

**14. EFFECTIVE DATE.** The Agreement shall be effective after execution by both parties hereto and shall remain in effect unless terminated by either of the parties hereto.

**IN WITNESS WHEREOF,** the parties execute this Agreement to be effective the day and year first written above.

**ATTEST:**

**LAKWOOD PARK COMMUNITY  
DEVELOPMENT DISTRICT**

\_\_\_\_\_  
Secretary/Assistant Secretary

\_\_\_\_\_  
Chair/Vice Chair, Board of Supervisors

**WITNESS:**

**CAP 5 DEVELOPMENT LLC, an Ohio Limited  
Liability Company**

\_\_\_\_\_  
Witness

\_\_\_\_\_  
By: \_\_\_\_\_  
Its: \_\_\_\_\_

**Exhibit A:** Estimated Financing Costs

**Exhibit A**

**Estimated Financing Costs**

<b>Bond Validation</b> (includes attorneys' fees, filing fees, advertising costs, and court reporter and assumes an uncontested bond validation hearing)	\$20,000 - \$30,000
<b>District Counsel Fees</b> (for Assessment Process and Bond Sale Process)	\$45,000 - \$60,000
<b>Assessment Methodology Preparation</b>	\$25,000
<b>Engineering Fees for Engineer's Report</b> (assumes the engineer will be paid from bond proceeds and not by Developer outside of the District's financing process)	\$25,000 - \$30,000
<b>Advertising of Assessment Proceedings</b>	\$5,000 - \$7,500
<b><u>Estimated Total</u></b>	\$120,000 - \$152,000
<b>Additional Considerations:</b> Bond Counsel Fees, Underwriter Fees, Underwriter Counsel Fees, District Manager Bond Issuance Fees, and Trustee Fees are typically contingent on closing on the bonds and paid at closing, and thus are not paid under this Agreement.	

**LAKEWOOD PARK**  
**COMMUNITY DEVELOPMENT DISTRICT**

**8BI**

**fmsbonds**  
**Municipal Bond Specialists**

20660 W. Dixie Highway  
North Miami Beach, FL 33180

October 22, 2020

Lakewood Park Community Development District  
c/o Wrathell Hunt & Associates, LLC  
2300 Glades Road, Suite # 410W  
Boca Raton, Florida 33431  
Attn: Mr. Craig Wrathell

Re: Agreement for Underwriter Services & Rule G-17 Disclosure

Dear Mr. Wrathell:

Thank you for the opportunity to work with the Lakewood Park Community Development District (the "District") regarding the underwriting of the District's Special Assessment Bonds, Series 2020 (the "Bonds"). The District and FMSbonds, Inc. ("FMS"), solely in its capacity as Underwriter, agree to the proposed terms set forth herein in Attachment I. By executing this letter both parties agree to the terms set forth herein.

FMS's role is limited to act as Underwriter within the Scope of Services set forth herein as Attachment I, and not as a financial advisor or municipal advisor. FMS is not acting as a municipal advisor for the developer in connection with the subject transaction. Any information that FMS has previously provided was solely for discussion purposes in anticipation of being retained as your underwriter. Attachment II, attached hereto, contains the Municipal Securities Rulemaking Rule Board Rule G-17 Disclosure that the District should read in its entirety and acknowledge by signing below.

We look forward to working with you.

Yours truly,

**FMSbonds, Inc.**

By: 

Name: Jon Kessler

Title: Executive Director

Agreed to and accepted as of the date first written above:

**LAKWOOD PARK COMMUNITY**

**DEVELOPMENT DISTRICT**

By: \_\_\_\_\_

Name: \_\_\_\_\_

Title: \_\_\_\_\_

## ATTACHMENT I

**Section 1**     **Scope of Services of FMS:** FMS proposes that its duties as Underwriter shall be limited to the following:

1. To provide advice to the District on the structure, timing and terms of the Bonds;
2. To coordinate the financing process;
3. To conduct due diligence;
4. To assist in the preparation of an offering memorandum;
5. To review the assessment methodology and Bond documents;
6. To market and offer Bonds to investors.

**Section 2**     **Terms and Conditions:**

1. Underwriter Fee (“Underwriting Fee”). FMS shall act as sole lead underwriter. The Underwriting Fee to FMS for acting as Underwriter shall be 2% of the Par Amount of any Bonds issued. The Underwriting Fee shall be due and payable only upon the closing of the Bonds. The Underwriting Fee may be modified pursuant to a bond delegation or award resolution approved by the Board and consented to by the Underwriter.
2. Price and Interest Rates: The offering price and interest rates are expected to be based on recent comparable transactions in the market, if any. FMS and the District will jointly determine the offering price and interest rates immediately prior to the start of the order period, based on market conditions then prevailing.
3. Bond Purchase Agreement. The obligations of the Underwriter and those of the District would be subject to the satisfactory completion of due diligence and to the customary representations, warranties, covenants, conditions, including provisions respecting its termination contained in the form of a bond purchase agreement FMS will prepare and as generally used in connection with the offering of Bonds for this type of transaction.
4. Costs of Issuance. The District shall be responsible for the payment of all expenses relating to the offering, including but not limited to, attorney fees, consultant fees, costs associated with preparing offering documents, if any, the purchase agreement, regulatory fees and filing fees and expenses for qualification under blue sky laws designated by FMS and approved by the District.
5. Assumptions. The proposed terms and statements of intention set forth in this agreement are based on information currently available to FMS about the District and the market for special assessment bonds similar to the Bonds and the assumptions that:

- a) the financial condition and history of the project shall be substantially as understood, and the financial information for the relevant and appropriate period ended to be included in the final offering memorandum will not vary materially from those set forth in the material furnished to FMS;
  - b) no adverse developments shall occur which materially and adversely affect the underlying security and financial condition of the district;
  - c) the offering memorandum will comply with all applicable laws and regulations;
  - d) there will not be any unanticipated substantial delays on the part of the District in completing the transaction; and
  - e) all conditions of the Underwriter to purchase Bonds will be included in the bond purchase agreement and conditions shall be satisfied or waived, in the sole discretion of the Underwriter.
6. Information. The District agrees to reasonably and actively assist FMS in achieving an underwriting that is satisfactory to FMS and the District. To assist FMS in the underwriting the District will (a) provide and cause the District's staff and its professionals to provide FMS upon request with all information reasonably deemed necessary by FMS to complete the underwritings, included but not limited to, information and evaluations prepared by the District and its advisors; and (b) otherwise assist FMS in its underwriting efforts.
7. Term of Engagement. The term of this Agreement shall commence as of the date of this Agreement and continue in full force and effect unless terminated by either party. In event of termination by the District without cause, FMS shall be entitled to recover its reasonable out of pocket expenses incurred up to the date of termination.
8. No Commitment. Notwithstanding the foregoing, nothing herein shall constitute an agreement to provide a firm commitment, underwriting or placement or arrangement of any securities by FMS or its affiliates. Any such commitment, placement or arrangement shall only be made a part of an underwriting agreement or purchase agreement at the time of the sale of the bonds.

The engagement contemplated hereby and this agreement are solely for the benefit of the District and FMS and their respective successors, assigns and representatives and no other person or entity shall acquire or have any right under or by virtue hereof.

This Agreement contains the entire understanding of the parties relating to the transactions contemplated hereby and this Agreement supersedes all prior agreements, understandings and negotiations with respect thereto. This Agreement may be executed in counterparts each of which shall be an original but all of such counterparts shall constitute one and the same instrument.

9. No Financial Advisor. FMS's role is limited to that of an Underwriter and not a Financial Advisor or Municipal Advisor

## ATTACHMENT II

**MSRB Rule G-17 Disclosure** --- The District has engaged FMS to serve as underwriter, and not as a financial advisor or municipal advisor, in connection with the issuance of the Bonds. As part of our services as underwriter, FMS may provide advice concerning the structure, timing, terms, and other similar matters concerning the issuance of the Bonds. We may also have provided such advice as part of the process of seeking to be selected to serve as your underwriter. Any such advice was provided by FMS as an underwriter and not as your financial advisor in this transaction.

Pursuant to the Notice, we are required by the MSRB to advise you that:

- MSRB Rule G-17 requires an underwriter to deal fairly at all times with both municipal issuers and investors.
- The underwriter's primary role is to purchase the Bonds with a view to distribution in an arm's-length commercial transaction with the Issuer. As such, the underwriter has financial and other interests that differ from those of the Issuer.
- Unlike a municipal advisor, the underwriter does not have a fiduciary duty to the Issuer under the federal securities laws and are, therefore, not required by federal law to act in the best interests of the Issuer without regard to their own financial or other interests.
- The underwriter has a duty to purchase the Bonds from the Issuer at a fair and reasonable price, but must balance that duty with its duty to sell the Bonds to investors at prices that are fair and reasonable.
- As underwriter, we will review the disclosure document for the Bonds in accordance with, and as part of, our responsibilities to investors under the federal securities laws, as applied to the facts and circumstances of this transaction.<sup>1</sup>

The underwriter will be compensated by a fee and/or a fee that will be set forth in the bond purchase agreement to be negotiated and entered into in connection with the issuance of the Bonds. Payment or receipt of the underwriting fee or discount will be contingent on the closing of the transaction and the amount of the fee or discount may be based, in whole or in part, on a percentage of the principal amount of the Bonds. While this form of compensation is customary in the municipal securities market, it presents a conflict of interest since an underwriter may have an incentive to recommend a transaction that is unnecessary or to recommend that the size of a transaction be larger than is necessary. The District acknowledges no such recommendation has been made by FMS.

Please note nothing in this letter is an expressed nor an implied commitment by us to provide financing or to purchase or place the Bonds or any other securities. Any such commitment shall

---

<sup>1</sup> Under federal securities law, an issuer of securities has the primary responsibility for disclosure to investors. The review of the offering document by the underwriters is solely for purposes of satisfying the underwriters' obligations under the federal securities laws and such review should not be construed by an issuer as a guarantee of the accuracy or completeness of the information in the offering document.

only be set forth in a bond purchase agreement or other appropriate form of agreement for the type of transaction undertaken by you.

Further, our participation in the transaction contemplated herein remains subject to, among other things, the execution of a bond purchase agreement (or other appropriate form of agreement), further internal review and approvals, satisfactory completion of our due diligence investigation and market conditions.

FMS is acting independently in seeking to act as an underwriter in the transactions contemplated herein and shall not be deemed for any purpose to be acting as an agent, joint venturer or partner of any other principal involved in the proposed financing. FMS assumes no responsibility, express or implied, for any actions or omissions of, or the performance of services by, the other underwriters in connection with the transactions contemplated herein or otherwise.

If you or any other Issuer representatives have any questions or concerns about these disclosures, please make those questions or concerns known immediately to FMS. In addition, Issuer should consult with its own financial, municipal, legal, accounting, tax and other advisors, as applicable, to the extent it deems appropriate. Depending on the final structure of the transaction that the District and FMS decide to pursue, or if additional actual or perceived material conflicts are identified, we may be required to send you additional disclosures.



**LAKEWOOD PARK**  
**COMMUNITY DEVELOPMENT DISTRICT**

**8B11**

October 22, 2020

Board of Supervisors of  
Lakewood Park Community Development District  
c/o Wrathell Hunt & Associates, LLC  
2300 Glades Road, Suite #410W  
Boca Raton, FL 33431  
Attn: Craig Wrathell

Re: **Lakewood Park Community Development District Special Assessment  
Bonds, Series 2021**

Dear Board of Supervisors:

Greenberg Traurig, P.A. would be pleased to serve as Bond Counsel to the Lakewood Park Community Development District (the “District”) in connection with the above-referenced proposed special assessment bond issue to be issued in one or more series (the “Bonds”) to be issued to finance certain public infrastructure improvements (herein, the “Project”) and the costs of issuance of the Bonds.

We would propose to perform all of the services customarily performed by bond counsel, including necessary tax analysis in connection with the issuance of the above-referenced Bonds under a master trust indenture and a supplemental trust indenture with respect to each series of the Bonds (which we shall prepare), the preparation of all bond resolutions, the drafting of all closing papers, the delivery of our tax opinion to the investors and assistance in the preparation of a preliminary and final limited offering memorandum. For our services, we would propose a legal fee of \$55,000. We would like to point out that our Firm will provide an unqualified tax opinion subject to additional tax diligence in light of the Villages TAM. We would also assist District Counsel in the validation of the Bonds. In addition, we would review all required assessment proceedings prepared by District Counsel.

We will also seek reimbursement of our reasonable documented expenses; such fees and expenses payable at, and contingent upon, the closing of the Bond issue (other than our expenses which are not contingent on the closing of the Bonds). Our out-of-pocket expenses, for which we will bill the District at the time of delivery of the Bonds, will not include the cost of preparing the final bond transcripts. Such item will be a post-closing matter and will be billed to the District at cost. Our fees assume that the requirements of Circular 230 will not be applicable to the Bonds; but in any event could not exceed the above stated amounts without notice to the Board of Supervisors.


If for any reason the District is unable to complete its financing or shall abandon issuing the Bonds utilizing special assessment bonds to finance the costs of the Project, our proposed bond counsel fee would be payable in the amount described below on or before the close of calendar year 2021. Such amount due would be equal to our normal hourly rates, discounted by 10%, plus our reasonable documented out-of-pocket expenses. In all cases, if we were to be paid under such formula, our total fee for services provided as bond counsel would not exceed \$55,000. We presume that under that scenario, where there are no bond proceeds available to pay our fees, payment would be made from general fund moneys of the District or moneys provided by the primary landowner/developer.

If our fee quote is acceptable to you, please indicate by signing below on the extra copy of this letter enclosed and return the same to me.

If you have any questions, please feel free to give me a call. We look forward to the opportunity to work with you on this financing.

Very truly yours,

GREENBERG TRAURIG, P.A.

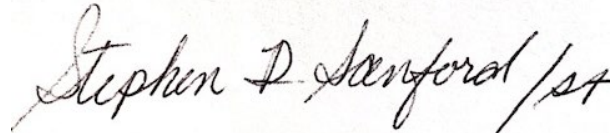A handwritten signature in black ink that reads "Stephen D. Sanford /st". The signature is written in a cursive style and is positioned above the typed name.

Stephen D. Sanford, Shareholder

LAKWOOD PARK COMMUNITY  
DEVELOPMENT DISTRICT

By: \_\_\_\_\_  
Name: \_\_\_\_\_  
Title: \_\_\_\_\_

37310433v1/999903.000124

**LAKEWOOD PARK**  
**COMMUNITY DEVELOPMENT DISTRICT**

**8BIII**



Global Corporate Trust  
500 West Cypress Creek Road  
Suite 460  
Fort Lauderdale, Florida 33309

October 22, 2020

Lakewood Park Community Development District  
c/o Wrathell, Hunt and Associates, LLC  
2300 Glades Road, Suite 410W  
Boca Raton, Florida 33431

Re: Lakewood Park Community Development District  
Special Assessment / Capital Improvement Revenue Bonds, Series 2020/2021

As requested, we are pleased to offer the following fee structure for the above referenced issue:

Acceptance Fee	\$1,975.00
Closing Expenses	\$300 (Est., Florida Closing)
Annual Trustee, Paying Agent & Registrar Fee (Calculated at 0.03% of Bonds Outstanding, Min of \$3,750 and Max of \$7,500)	\$3,750.00 (Est.)
Ongoing Out-of-Pocket Expenses	7.50% of Annual Fees
Trustee Counsel Fee	\$5,250.00 (Estimated)

*Extraordinary Administration Services ("EAS") are duties, responsibilities or activities not expected to be provided by the trustee or agent at the outset of the transaction, not routine or customary, and/or not incurred in the ordinary course of business, and which may require analysis or interpretation. Billing for fees and expenses related to EAS is appropriate in instances where particular inquiries, events or developments are unexpected, even if the possibility of such circumstances could have been identified at the inception of the transaction, or as changes in law, procedures, or the cost of doing business demand. At our option, EAS may be charged on an hourly (time expended multiplied by current hourly rate), flat or special fee basis at such rates or in such amounts in effect at the time of such services, which may be modified by us in our sole discretion from time to time. In addition, all fees and expenses incurred by the trustee or agent, in connection with the trustee's or agent's EAS and ordinary administration services and including without limitation the fees and expenses of legal counsel, financial advisors and other professionals, charges for document amendments and substitutions, tenders, optional redemptions, UCC filings, investment agreements, outside held money market funds, default administration, wire transfers, checks, internal transfers and securities transactions, travel expenses, communication costs, postage (including express mail and overnight delivery charges), copying charges and the like will be payable, at cost, to the trustee or agent. EAS fees are due and payable in addition to annual or ordinary administration fees. Failure to pay for EAS owed to U.S. Bank within 45 days may result in interest being charged on amounts owed to U.S. Bank for extraordinary administration services fees and expenses at the prevailing market rate. This proposal and the fees detailed herein are subject in all aspects to U.S. Bank's review and acceptance of the final financing documents which set forth our duties and responsibilities. Fees are subject to change at our discretion and upon written notice. Fees paid in advance will not be prorated. The fees set forth above and any subsequent modifications thereof are part of your agreement. Finalization of the transaction constitutes agreement to the terms and conditions set forth herein, including agreement to any subsequent changes upon proper written notice. In the event your transaction is not finalized, any related expenses will be billed to the client directly.*

All fees and expenses are payable in advance. Thank you for the opportunity to provide our services to the District and the District's professional team. Please do not hesitate to contact me at 954.938.2471 if you have any questions or need any additional information.

Sincerely,

*Robert Hedgecock*

Robert Hedgecock  
Assistant Vice President

**IMPORTANT INFORMATION ABOUT PROCEDURES FOR OPENING A NEW ACCOUNT:**

To help the government fight the funding of terrorism and money laundering activities, Federal law requires all financial institutions to obtain, verify and record information that identifies each person who opens an account. For a non-individual person such as a business entity, a charity, a Trust or other legal entity we will ask for documentation to verify its formation and existence as a legal entity. We may also ask to see financial statements, licenses, identification and other relevant documentation from individuals claiming authority to represent the entity.

# **LAKEWOOD PARK**

## **COMMUNITY DEVELOPMENT DISTRICT**

**8C**

**RESOLUTION 2021-25**

**A RESOLUTION OF THE BOARD OF SUPERVISORS OF THE LAKEWOOD PARK COMMUNITY DEVELOPMENT DISTRICT DESIGNATING A DATE, TIME, AND LOCATION OF A PUBLIC HEARING REGARDING THE DISTRICT'S INTENT TO USE THE UNIFORM METHOD FOR THE LEVY, COLLECTION, AND ENFORCEMENT OF NON-AD VALOREM SPECIAL ASSESSMENTS AS AUTHORIZED BY SECTION 197.3632, FLORIDA STATUTES; AUTHORIZING THE PUBLICATION OF THE NOTICE OF SUCH HEARING; AND PROVIDING AN EFFECTIVE DATE.**

**WHEREAS**, the Lakewood Park Community Development District (the "District") is a local unit of special-purpose government created and existing pursuant to Chapter 190, *Florida Statutes*, being situated entirely within Volusia County, Florida; and

**WHEREAS**, the District pursuant to the provisions of Chapter 190, *Florida Statutes*, is authorized to levy, collect, and enforce certain special assessments, which include benefit and maintenance assessments and further authorizes the District's Board of Supervisors (the "Board") to levy, collect, and enforce special assessments pursuant to Chapters 170, 190 and 197, *Florida Statutes*.

**WHEREAS**, the District desires to use the Uniform Method for the levy, collection and enforcement of non-ad valorem special assessments authorized by section 197.3632, *Florida Statutes*, (the "Uniform Method").

**NOW, THEREFORE, BE IT RESOLVED BY THE BOARD OF SUPERVISORS OF THE LAKEWOOD PARK COMMUNITY DEVELOPMENT DISTRICT:**

**SECTION 1.** A Public Hearing will be held to adopt the Uniform Method on \_\_\_\_\_, 2020, at \_\_\_\_\_ m., at the office of Cobb Cole, 231 North Woodland Boulevard, DeLand, Florida 32720.

**SECTION 2.** The District Secretary is directed to publish notice of the hearing in accordance with section 197.3632, *Florida Statutes*.

**SECTION 3.** This Resolution shall become effective immediately upon its adoption.

**PASSED AND ADOPTED** this 28<sup>th</sup> day of October, 2020.

ATTEST:

**LAKEWOOD PARK COMMUNITY  
DEVELOPMENT DISTRICT**

\_\_\_\_\_  
Secretary/Assistant Secretary

\_\_\_\_\_  
Chair/Vice Chair, Board of Supervisors

# **LAKEWOOD PARK**

## **COMMUNITY DEVELOPMENT DISTRICT**

# **8D**



Lakewood Park  
Community Development District

ENGINEER'S REPORT  
FOR  
CAPITAL IMPROVEMENTS



**MADDEN**  
**MOORHEAD & STOKES, LLC**  
**CIVIL ENGINEERS**

Prepared by:

Madden, Moorhead & Stokes, LLC

Prepared for:

Lakewood Park Development District

October 28, 2020

Project #19040

## TABLE OF CONTENTS

<i>Section 1</i>	<i>Introduction</i>
	1.1 Background
	1.2 Location & General Description
	1.3 District Purpose and Scope
	1.4 Description of Land Use
<i>Section 2</i>	<i>Government Actions</i>
<i>Section 3</i>	<i>Infrastructure Benefit</i>
<i>Section 4</i>	<i>Capital Improvement Plan</i>
<i>Section 5</i>	<i>Description of Capital Improvement Plan</i>
	5.1 Roadway Improvements
	5.2 Stormwater Management
	5.3 100-Year Floodplain
	5.4 Master Infrastructure
	5.4.1 Primary Roadways
	5.4.2 Potable Water Distribution System
	5.4.3 Reclaimed Water Distribution System
	5.4.4 Wastewater System
	5.4.5 Parks, Landscape and Hardscape
	5.4.6 Undergrounding of Electrical Distribution and Street Lights
	5.5 Professional and Inspection Fees
<i>Section 6</i>	<i>Ownership &amp; Maintenance</i>
<i>Section 7</i>	<i>Roadway Rights-of-Way, Stormwater Management Ponds &amp; Other Open Spaces</i>
<i>Section 8</i>	<i>Estimate of Probable Capital Improvement Costs</i>
<i>Section 9</i>	<i>Conclusions and Summary Opinion</i>

**Exhibits**

<i>Exhibit 1</i>	<i>Vicinity Map</i>
<i>Exhibit 2</i>	<i>Location Map</i>
<i>Exhibit 3</i>	<i>District Boundary Map and Legal Description</i>
<i>Exhibit 4</i>	<i>Proposed Public and Private Uses Within the CDD</i>
<i>Exhibit 5</i>	<i>Concept Plan</i>
<i>Exhibit 6</i>	<i>Post-Development Basin Map</i>
<i>Exhibit 7</i>	<i>FEMA 100-Year Floodplain</i>
<i>Exhibit 8</i>	<i>Offsite Utilities Infrastructure</i>
<i>Exhibit 9</i>	<i>Potable Water Distribution System Map</i>
<i>Exhibit 10</i>	<i>Reclaimed Water Distribution System Map</i>
<i>Exhibit 11</i>	<i>Wastewater System Map</i>
<i>Exhibit 12</i>	<i>Estimate of Probable Capital Improvement Costs</i>

## ***Section 1 Introduction***

### *1.1. Background*

The Engineer’s Report for Capital Improvements (the “Report”) for the Lakewood Park Community Development District (the “District”) has been prepared to assist with the financing and construction of the capital improvements contemplated to be constructed, acquired and/or installed within the District or outside of the District (the “Capital Improvement Plan”) pursuant to requirements of The City of Deland, Florida and Volusia County.

Capital improvements reflected in this Report represent the current Capital Improvement Plan for the District. The majority of the necessary regulatory approvals have not been obtained for the Development where defined. The remaining permits necessary to complete the Development are expected to be obtained in the future during the normal design and permitting processes. To the best of our knowledge and belief it is our opinion that the balance of the required permits are obtainable as needed. The implementation of any improvements discussed in this plan requires the final approval by many regulatory and permitting agencies as outlined in Section 2 below. This report, therefore, may be amended from time to time.

Cost Estimates contained in this report have been prepared based on the best available information at this time. The actual costs of construction, final engineering design, planning, approvals and permitting may vary from the cost estimates presented.

### *1.2. Location and General Description*

The overall District is a 198.02 +/- acre tract currently located in the City of Deland, Florida. More specifically, the parcel is located within a portion of Sections 13, 23, and 24, Township 17 South, Range 30 East lying south of SR 44, west of north Summit Avenue, and east of Martin Luther King Boulevard. Please refer to Vicinity Map Exhibit 1 and Location Map Exhibit 2. The proposed project is a three (3) phase development to include approximately 434 single family homes and supporting recreational amenities. The “development” is zoned as Planned Development which was most recently approved by The City of Deland on November 18, 2019. A more detailed breakdown of the anticipated development program is as follows:

40’ Single Family	164 Units
50’ Single Family	257 Units
65’ Single Family	13 Units
Total	434 Units

The District Boundary and Legal Description are included as Exhibit 3.

### *1.3. District Purpose and Scope*

The District was established for the purpose of financing, acquiring or constructing, maintaining and operating a portion of the public infrastructure necessary for community development within the District. The purpose of this Report is to provide a description of the public infrastructure improvements that may be financed by the District. The District may finance, acquire and/or, construct, operate, and maintain certain public infrastructure improvements that are needed to serve the Development. A portion of the infrastructure improvements will be financed (1) with the proceeds of bonds issued by the District and/or (2) by the Developer.

The proposed public infrastructure improvements, as outlined herein, are necessary for the development of the District as required by the applicable independent units of local government.

### *1.4. Description of Land Use*

The lands within the District encompass approximately 198.02 +/- acre according to legal description attached to petition. Based on the current PD Zoning for the property, the development program currently consists of 434 single family homes and two supporting recreational amenities. The approved land uses within the District include the following areas outlined in the table below. Exhibit 4 provides the location of the development uses below.

Proposed Development	Approximate Acres
Private (Single Family Lots)	64.74
Stormwater Ponds	30.84
Open Space/Tree Preservation	24.06
Park/Recreation Space	3.96
Roadway Tracts	21.05
ROW Dedication	9.00
Conservation Areas	43.28
City of Deland Utility Tracts	0.08
Total Acres	198.02

## ***Section 2 Government Actions***

The following are the permitting agencies that will have jurisdiction for approval of construction within the District. Depending on the location and scope of each phase of project design, the individual permits that need to be obtained will need to be evaluated and not all of the permits listed below will necessarily apply to every sub-phase within the District. The property is currently located in The City of Deland within Volusia County.

### Permitting Agencies & Permits Required

1. The City of Deland
  - a. Preliminary Plat/Final Construction plans
  - b. Final Plat
  
2. St. Johns River Water Management District (SJRWMD)

- a. Environmental Resource Permit
    - i. Final Engineering for Onsite and Offsite Improvements
3. Volusia County
  - a. Right of Way Use permitting
4. Florida Department of Environmental Protection (FDEP)
  - a. Water Distribution System
  - b. Sanitary Sewer Collection and Transmission System
  - c. National Pollutant Discharge Elimination System (NPDES)
5. Federal Emergency Management Agency
  - a. Letter of Map Revision
6. Army Corp of Engineers
  - a. Dredge and Fill Permit
7. Florida Fish and Wildlife Conservation Commission (FWC)

### ***Section 3 Infrastructure Benefit***

The District will fund, and in certain cases, maintain and operate public infrastructure yielding two types of public benefits. These benefits include:

- Project wide public benefits
- Incidental public benefits

The project wide public benefits are provided by infrastructure improvements that serve all lands in the District or certain designated assessment areas within the District. These public infrastructure improvements include construction of the master stormwater management system, the sanitary sewer, potable water, and reclaimed water mains, roadway network, offsite roadway and utility improvements, recreational facilities, and perimeter landscape and irrigation improvements within the District boundary. However, some incidental public benefits include those benefits received by the general public who do not necessarily reside on land owned or within the District or within certain designated \_\_\_ areas within the District.

The proposed capital improvements identified in this Report are intended to provide specific benefit to the assessable real property within the boundaries of the District. As the property is undeveloped the construction and maintenance of the proposed infrastructure improvements are necessary and will benefit the property for the intended use as a residential community. The District can construct, acquire, own, operate and/or maintain any portion or all of the proposed infrastructure. The Developer and/or other party/parties may construct and fund the infrastructure not funded by the District.

#### ***Section 4 Capital Improvement Plan***

The District Capital Improvements Plan will connect and interact with the adjacent offsite roads, potable water, reclaimed water, and sanitary sewer systems. The proposed infrastructure improvements addressed by this Report include elements internal and external to the District. The elements include the master stormwater management and drainage systems, roadway improvements, landscaping, street lighting, pavement markings and signage, as well as potable water main, reclaimed water main and sanitary sewer extensions required to provide utility service to the District. Detailed descriptions of the proposed capital improvements are provided in the following sections and Exhibits 4 through 7 and 8 through 11. Exhibit 12, details the Cost Opinion for the District's Capital Improvement Plan.

The Capital Improvement Plan will be constructed and financed in logical segments, as property within the District is developed by the Developer. The District anticipates issuing multiple series of bonds to fund all or a portion of the Capital Improvement Plan.

#### ***Section 5 Description of Capital Improvement Plan***

##### ***5.1 Roadway Improvements***

As indicated above, the District will fund all roadway construction internal and external to the District consisting of a local roadway and turn lane improvements. The funding of main boulevard through the Development will be by the Developer and subject to reimbursement through Mobility Fee Credits with The City of Deland. The Developer will pay all costs associated with the Beresford Avenue extension, and related drainage/stormwater improvements for which impact fee credits are payable pursuant to Volusia County's criteria. The costs for such improvements are not included on Exhibit 12. Exhibit 4, Public and Private Improvements, provides a graphical representation of the proposed roadway improvements. All local roadways will be open to the public.

##### ***5.2 Stormwater Management***

As indicated above, the District will fund the construction of the master stormwater management system for the lands within the District. This system is made up of wet detention stormwater treatment ponds, control structures, spreader swales, inlets, manholes and storm pipes. The proposed ponds and outfall structures will be designed to provide water quality treatment and attenuation in accordance with The City of Deland and the St. Johns River Water Management District regulations. The stormwater management system will be designed to accommodate on-site runoff associated with the development. Exhibit 6, Post-Development Basin Map provides a graphical representation of the currently proposed stormwater management system.

##### ***5.3 100-Year Floodplain***

Pursuant to the Federal Emergency Management Agency's (FEMA) Flood Insurance Rate Map (FIRM) panels 12127 C0500H and 12127 C0470H dated December 18, 2012, portions of the project site is located within the 100-year Flood Hazard Area (FHA), Zone A – 100-year floodplain with no established base flood elevation. Exhibit 7, FEMA 100-Year Floodplain details the floodplain limits relative to the District boundaries.

Any development within the mapped floodplain will require a Letter of Map Revision to be issued by FEMA to remove the development from the floodplain. In addition, the placement of fill within the floodplain is regulated by the SJRWMD and the City of Deland any filled areas below the floodplain will require mitigation in the form of compensating storage. The District will not finance the placement of fill in the developable lands.

#### *5.4 Master Infrastructure*

##### *5.4.1 Primary Roadways*

Based on the current approved Preliminary Plat, the roadway improvements, excluding the Beresford Avenue extension, include approximately 17,362 linear feet of road and will define the major ingress and egress points throughout the Development. The roadways will also serve as locations for the placement of utility infrastructure needed to serve the development of the project, see Exhibits 4 and 5. In addition to the onsite roadways, offsite roadway improvements to Martin Luther King Boulevard and North Summit Avenue are included in the master infrastructure serving the District.

##### *5.4.2 Potable Water Distribution System*

The District will fund the construction of the water distribution system within the District and those portions outside the District required to connect to existing or proposed offsite facilities. The potable water system will be conveyed to the City of Deland by the District once it has been certified complete. The water mains within the District will be sized to provide water to residents and amenities of the District and will be required to be designed and constructed based on an approved Utility Plan. **Exhibit 9**, Potable Water Distribution System Map, provides a graphical representation of the contemplated water mains to be constructed within the District.

##### *5.4.3 Reclaimed Water Distribution System*

The District may fund the construction of the reclaimed water distribution system within the District and those portions outside the District required to connect to existing or proposed offsite facilities. The reclaimed water system will be conveyed to, and owned and maintained by, the City of Deland once it has been certified complete by the District. The reclaimed water mains serving the District will be sized to provide reclaimed water to the lot boundaries and common areas within the District and will be required to be designed and constructed based on an approved MUP. Exhibits 8 and 10, Offsite Utilities Infrastructure and Reclaimed Water Distribution System Map, provide a graphical representation of the existing and proposed offsite reclaimed water system and onsite system contemplated within the District.

##### *5.4.4 Wastewater System*

The District may fund the construction of the gravity sewer, force main, and lift station infrastructure within the District and those portions outside the District required to connect to existing or proposed offsite facilities. The wastewater system will be conveyed to, and owned and maintained by, the City of Deland once it has been certified complete by the District. The sewer collection mains, lift stations and force mains serving the District will be sized to provide



wastewater service to the residents and amenity center of the District, and will be required to be designed and constructed based on an approved Utility Plan. Exhibit 11, Wastewater System Map, provides a graphical representation of the proposed onsite system contemplated within the District.

*5.4.5 Parks, Landscape & Hardscape*

The District will fund parks, landscape and hardscape construction within roadways and common areas which may include perimeter landscape buffers, master signage, way finding signage, entry hardscape features, entry landscape, park area features, landscape and hardscape, pedestrian/multi-purpose trails, and street trees. The District will own and maintain foregoing improvements.

*5.4.6 Undergrounding of Electrical Distribution and Street Lights*

Most, if not all, District constructed Master Infrastructure will include underground electric and street lighting. The street lighting system will be constructed in cooperation with The City of Deland, Duke Energy, and the Developer. The District will fund the cost to trench the underground installation only. Leasing and monthly service charges associated with the upgraded street lighting fixtures along roadways within the District will not be financed through bond proceeds. Duke Energy and the appropriate community entity will own and maintain the electric and street light infrastructure.

*5.5 Professional and Inspection Fees*

For the design, permitting and construction of the proposed District Capital Improvement Plan, professional services are required by various consultants. The consultant services may include, but are not limited to, civil engineering, geotechnical engineering, planning, environmental, surveying, and landscape architect. During construction, the various permitting agencies will observe and inspect the project. Each of the agencies will charge an inspection fee to cover the costs associated with an inspector visiting the site to observe construction progress and confirm that the project is constructed in accordance with their respective approved plans, permits, rules, and regulations. The Professional Services and Inspections Fees are included as Soft Costs for the District Capital Improvement Plan.

**Section 6 Ownership and Maintenance**

**LAKWOOD PARK COMMUNITY DEVELOPMENT DISTRICT**

**Proposed Facilities and Services**

<b>FACILITY</b>	<b>FUNDED BY</b>	<b>OWNED BY</b>	<b>MAINTAINED BY</b>
Roads & Storm Drainage (Onsite)	CDD	CDD	CDD
Roads & Storm Drainage (Offsite)	City/County/CDD	City/County	City/County

Ponds	CDD	CDD	CDD
Utilities Water	CDD	City	City
Utilities Sewer	CDD	City	City
Utilities Reclaimed	CDD	City	City
Mitigation	CDD	CDD	CDD
Site Landscaping	CDD	CDD	CDD
Entry Features	CDD	CDD	CDD
Parks & Greens	CDD	CDD	CDD
Trails	CDD	CDD	CDD

**Section 7      Roadway Rights-of-Way, Stormwater Management Ponds and Other Open Spaces**

Real property interests for lands within the District needed for construction, operation, and maintenance of District facilities will be conveyed and/or dedicated by the owner thereof to the District at no cost.

**Section 8      Estimate of Probable Capital Improvement Costs**

The Estimate of Probable Capital Improvement Plan Costs is provided in **Exhibit 12**. Costs associated with construction of the improvements described in this report have been estimated based on the best available information. Other soft costs include portions of the surveying, design and engineering for the described work, regulatory permitting inspection fees and materials testing. In addition, a reasonable project contingency estimate has been included.

Please note that the costs are preliminary in nature and subject to change based on final engineering, permitting, and changes in the Concept Plan and construction cost due to market fluctuation.

**Section 9      Conclusions and Summary Opinion**

The Capital Improvement Plan as described is necessary for the functional development of the property within the District as required by the applicable local governmental agencies. The planning and design of the infrastructure will be in accordance with current governmental regulatory requirements. The public infrastructure as described in this Report will serve its intended function provided the construction is in substantial compliance with the future design and permits which will be required by the District for the various jurisdictional entities outlined earlier in this Report. In addition to the annual non-ad valorem assessments to be levied and collected to pay debt service on the proposed bonds, the District will levy and collect an annual "Operating and Maintenance" assessment to be determined, assessed and levied by the District's Board of Supervisors upon the assessable real property within the District, for the purpose of defraying the cost and expenses of maintaining District-owned improvements. Alternatively, the CDD can also consider contracting with the HOA to have the HOA budget for the maintenance or CDD improvements.

The construction costs for the District's Capital Improvement Plan in this report are based on the concept plans for the District as currently proposed. In our professional opinion, and to the best of our knowledge and belief, the costs provided herein for the District are reasonable to complete the construction of the infrastructure improvements described herein. All of the proposed infrastructure Capital Improvement Plan costs are public improvements or community facilities as set forth in sections 190.012(1) and (2) of



the Florida Statutes. The benefit to the assessed lands within the District will be equal or greater than the actual cost of such improvements. The District will pay the lesser of the actual costs of the public improvements or the fair market value thereof.

The summary of probable infrastructure construction costs is only an opinion and not a guaranteed maximum price. Historical costs, actual bids and information from other professionals or contractors have been used in the preparation of this report. Contractors who have contributed in providing the cost data included in this report are reputable entities with experience in Central Florida. It is therefore our opinion that the construction of the proposed District Capital Improvement Plan can be completed at the costs as stated.

The labor market, future costs of equipment and materials, increased regulatory actions and requirements, and the actual construction process are all beyond our control. Due to this inherent opportunity for fluctuation in cost, the total final cost may be more or less than this opinion.

As District Engineer:  
Madden, Moorhead, and Stokes, LLC


Chadwyck H. Moorhead, PE  
State of Florida Professional Engineer No. 61781

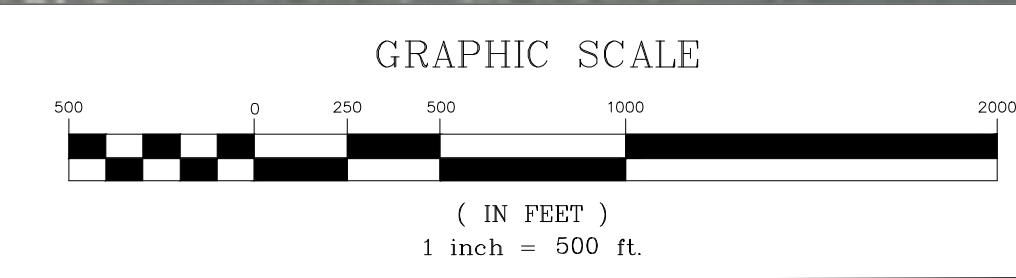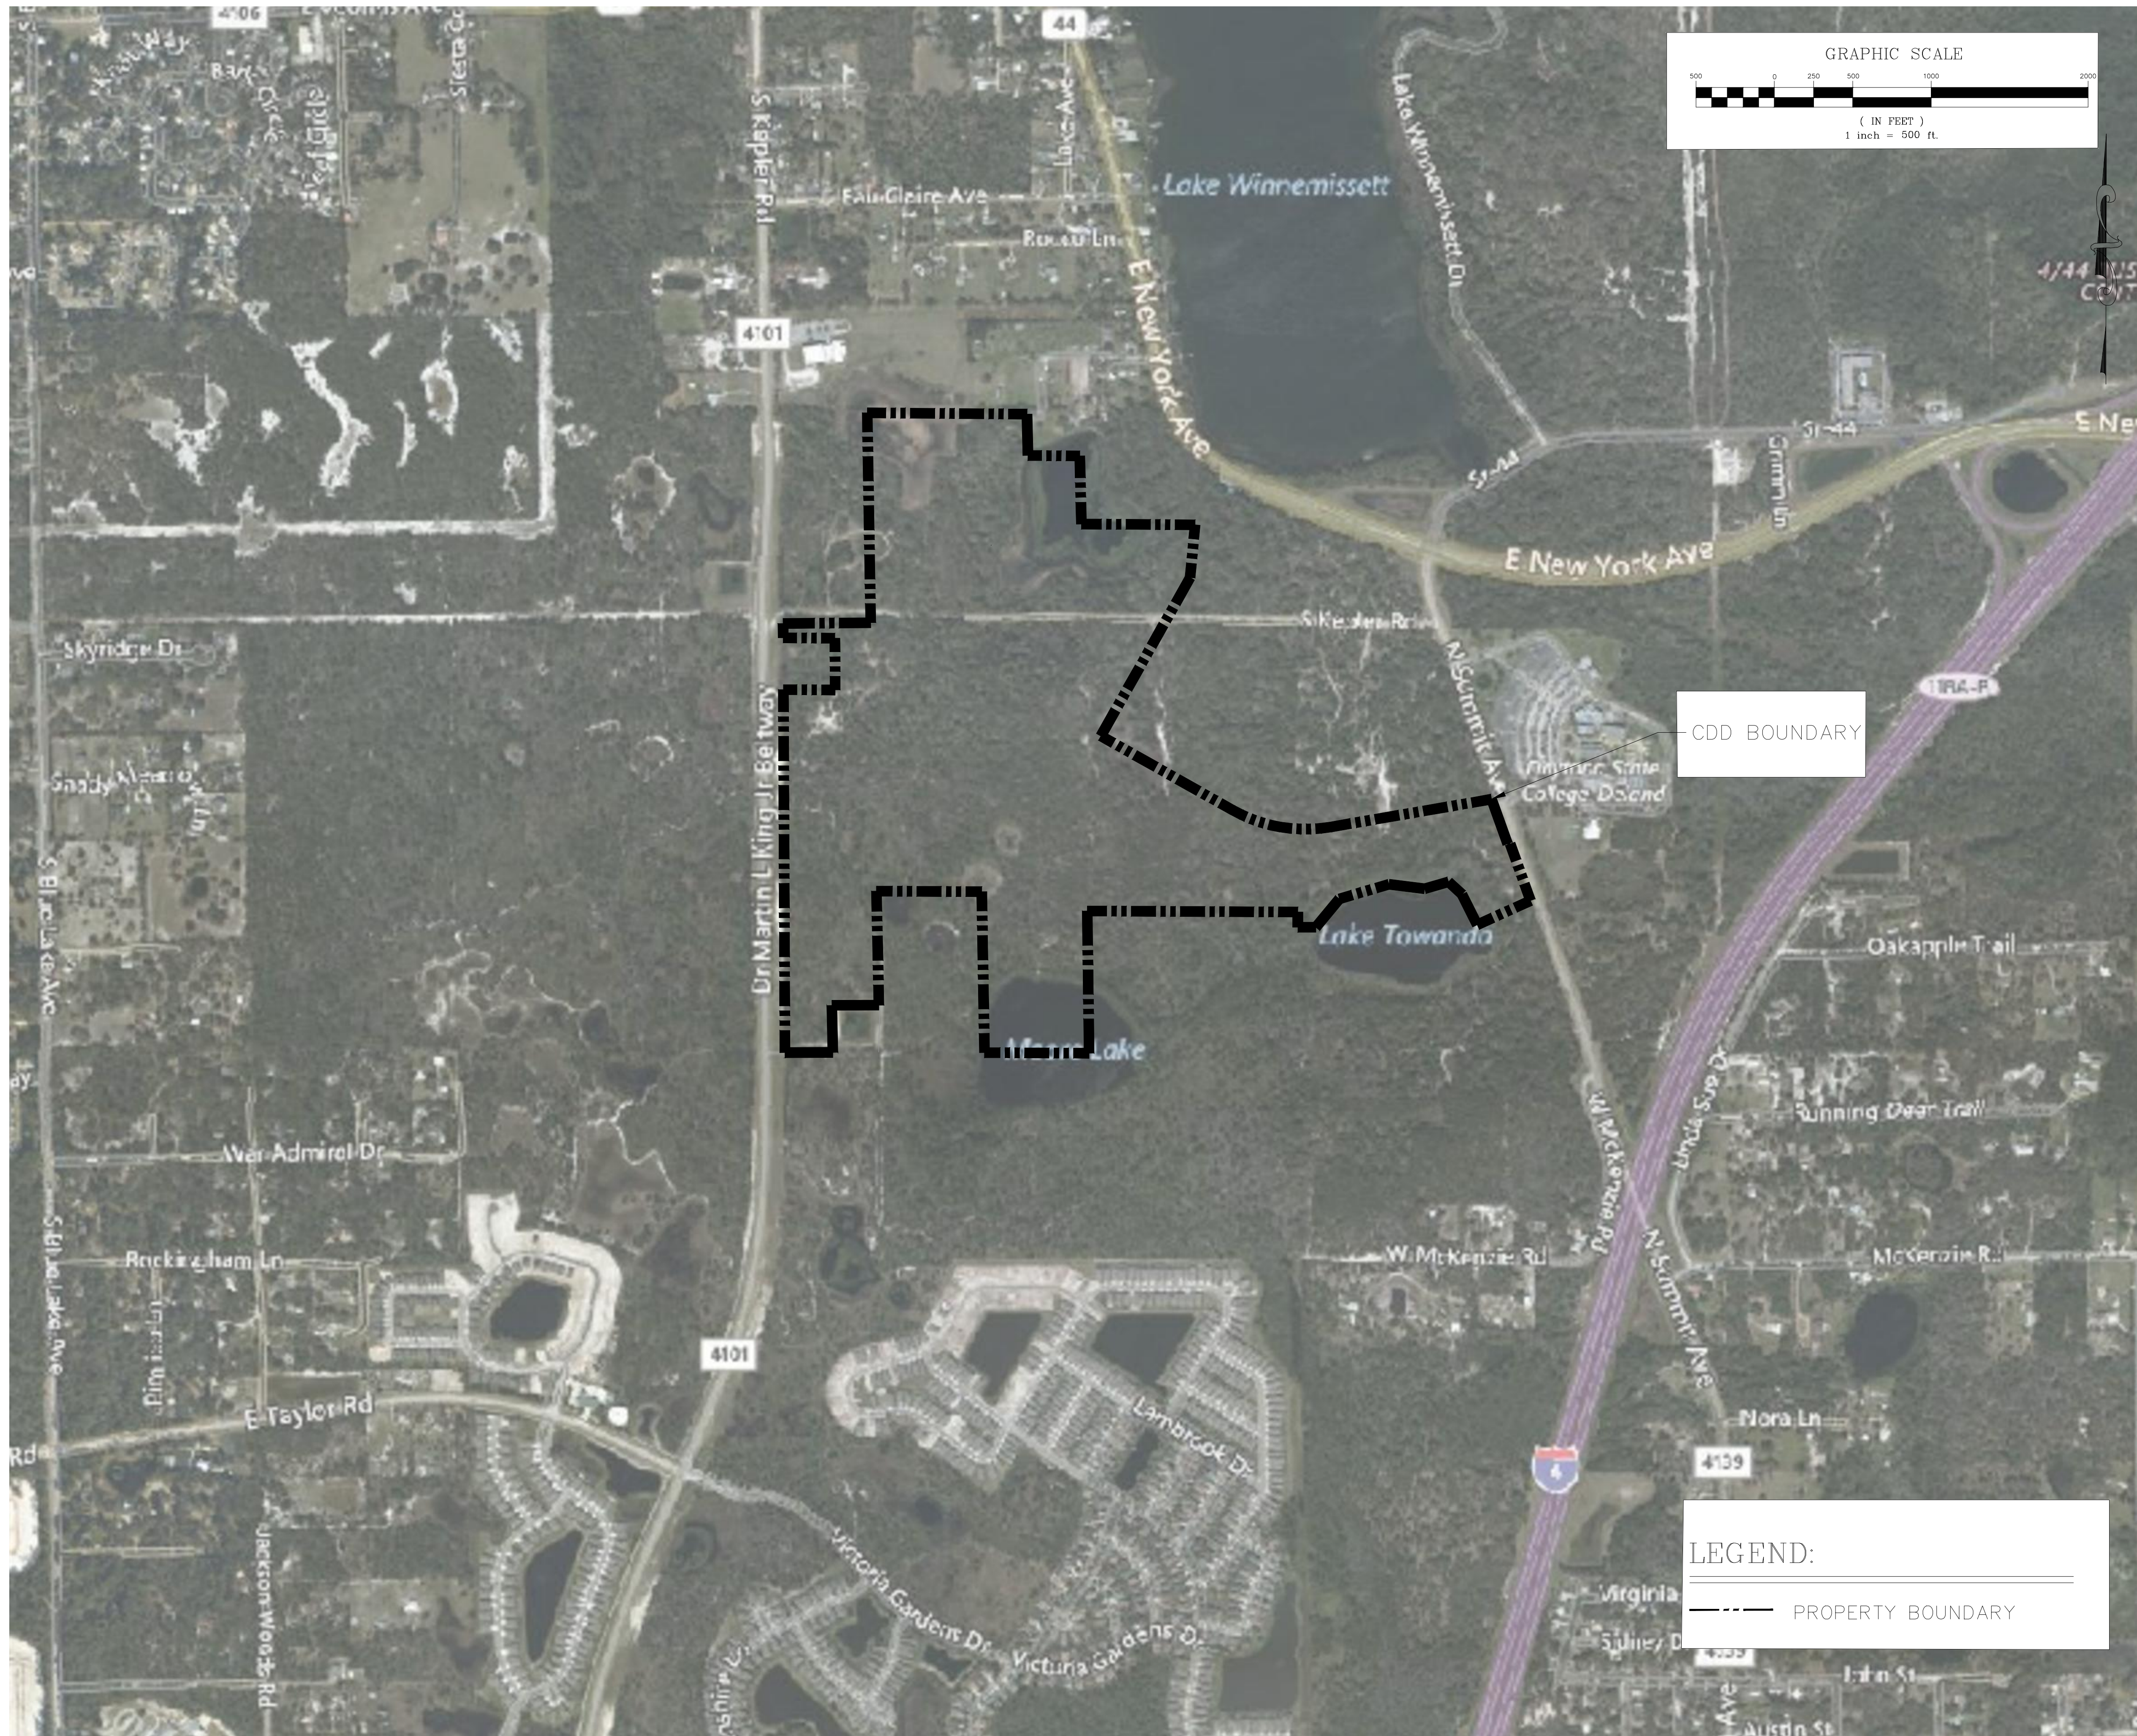

CDD BOUNDARY

**LEGEND:**

----- PROPERTY BOUNDARY

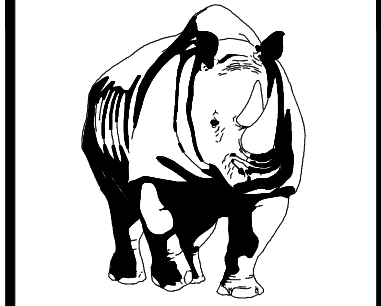

**MADDEN**  
MOORHEAD & STOKES, LLC  
CIVIL ENGINEERS  
431 E. Horatio Avenue  
Suite 260  
Maitland, Florida 32751  
(407) 629-8330



VICINITY MAP  
FOR  
**LAKWOOD PARK**  
CITY OF DELAND  
FLORIDA

PROFUSION CAP 5 FORD, LLC  
300 SOUTH ORANGE AVE. SUITE 1600  
ORLANDO, FL 32801  
(513) 919-5866

ENGINEER IN CHARGE: \_\_\_\_\_  
CERTIFICATE OF AUTHORIZATION NO. EB-0007723  
August 20, 2020 3:37 PM

NO.	DATE	REVISIONS

JOB # 19040  
DATE 08/19/2020  
SCALE 1" = 500'  
DESIGNED BY: ITB  
DRAWN BY: RJS  
APPROVED BY: CHM

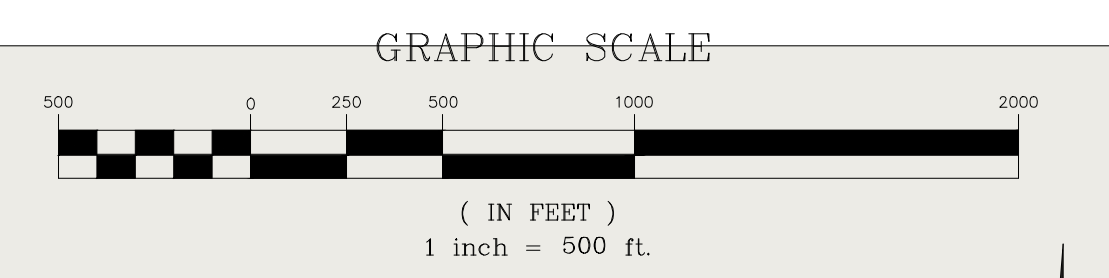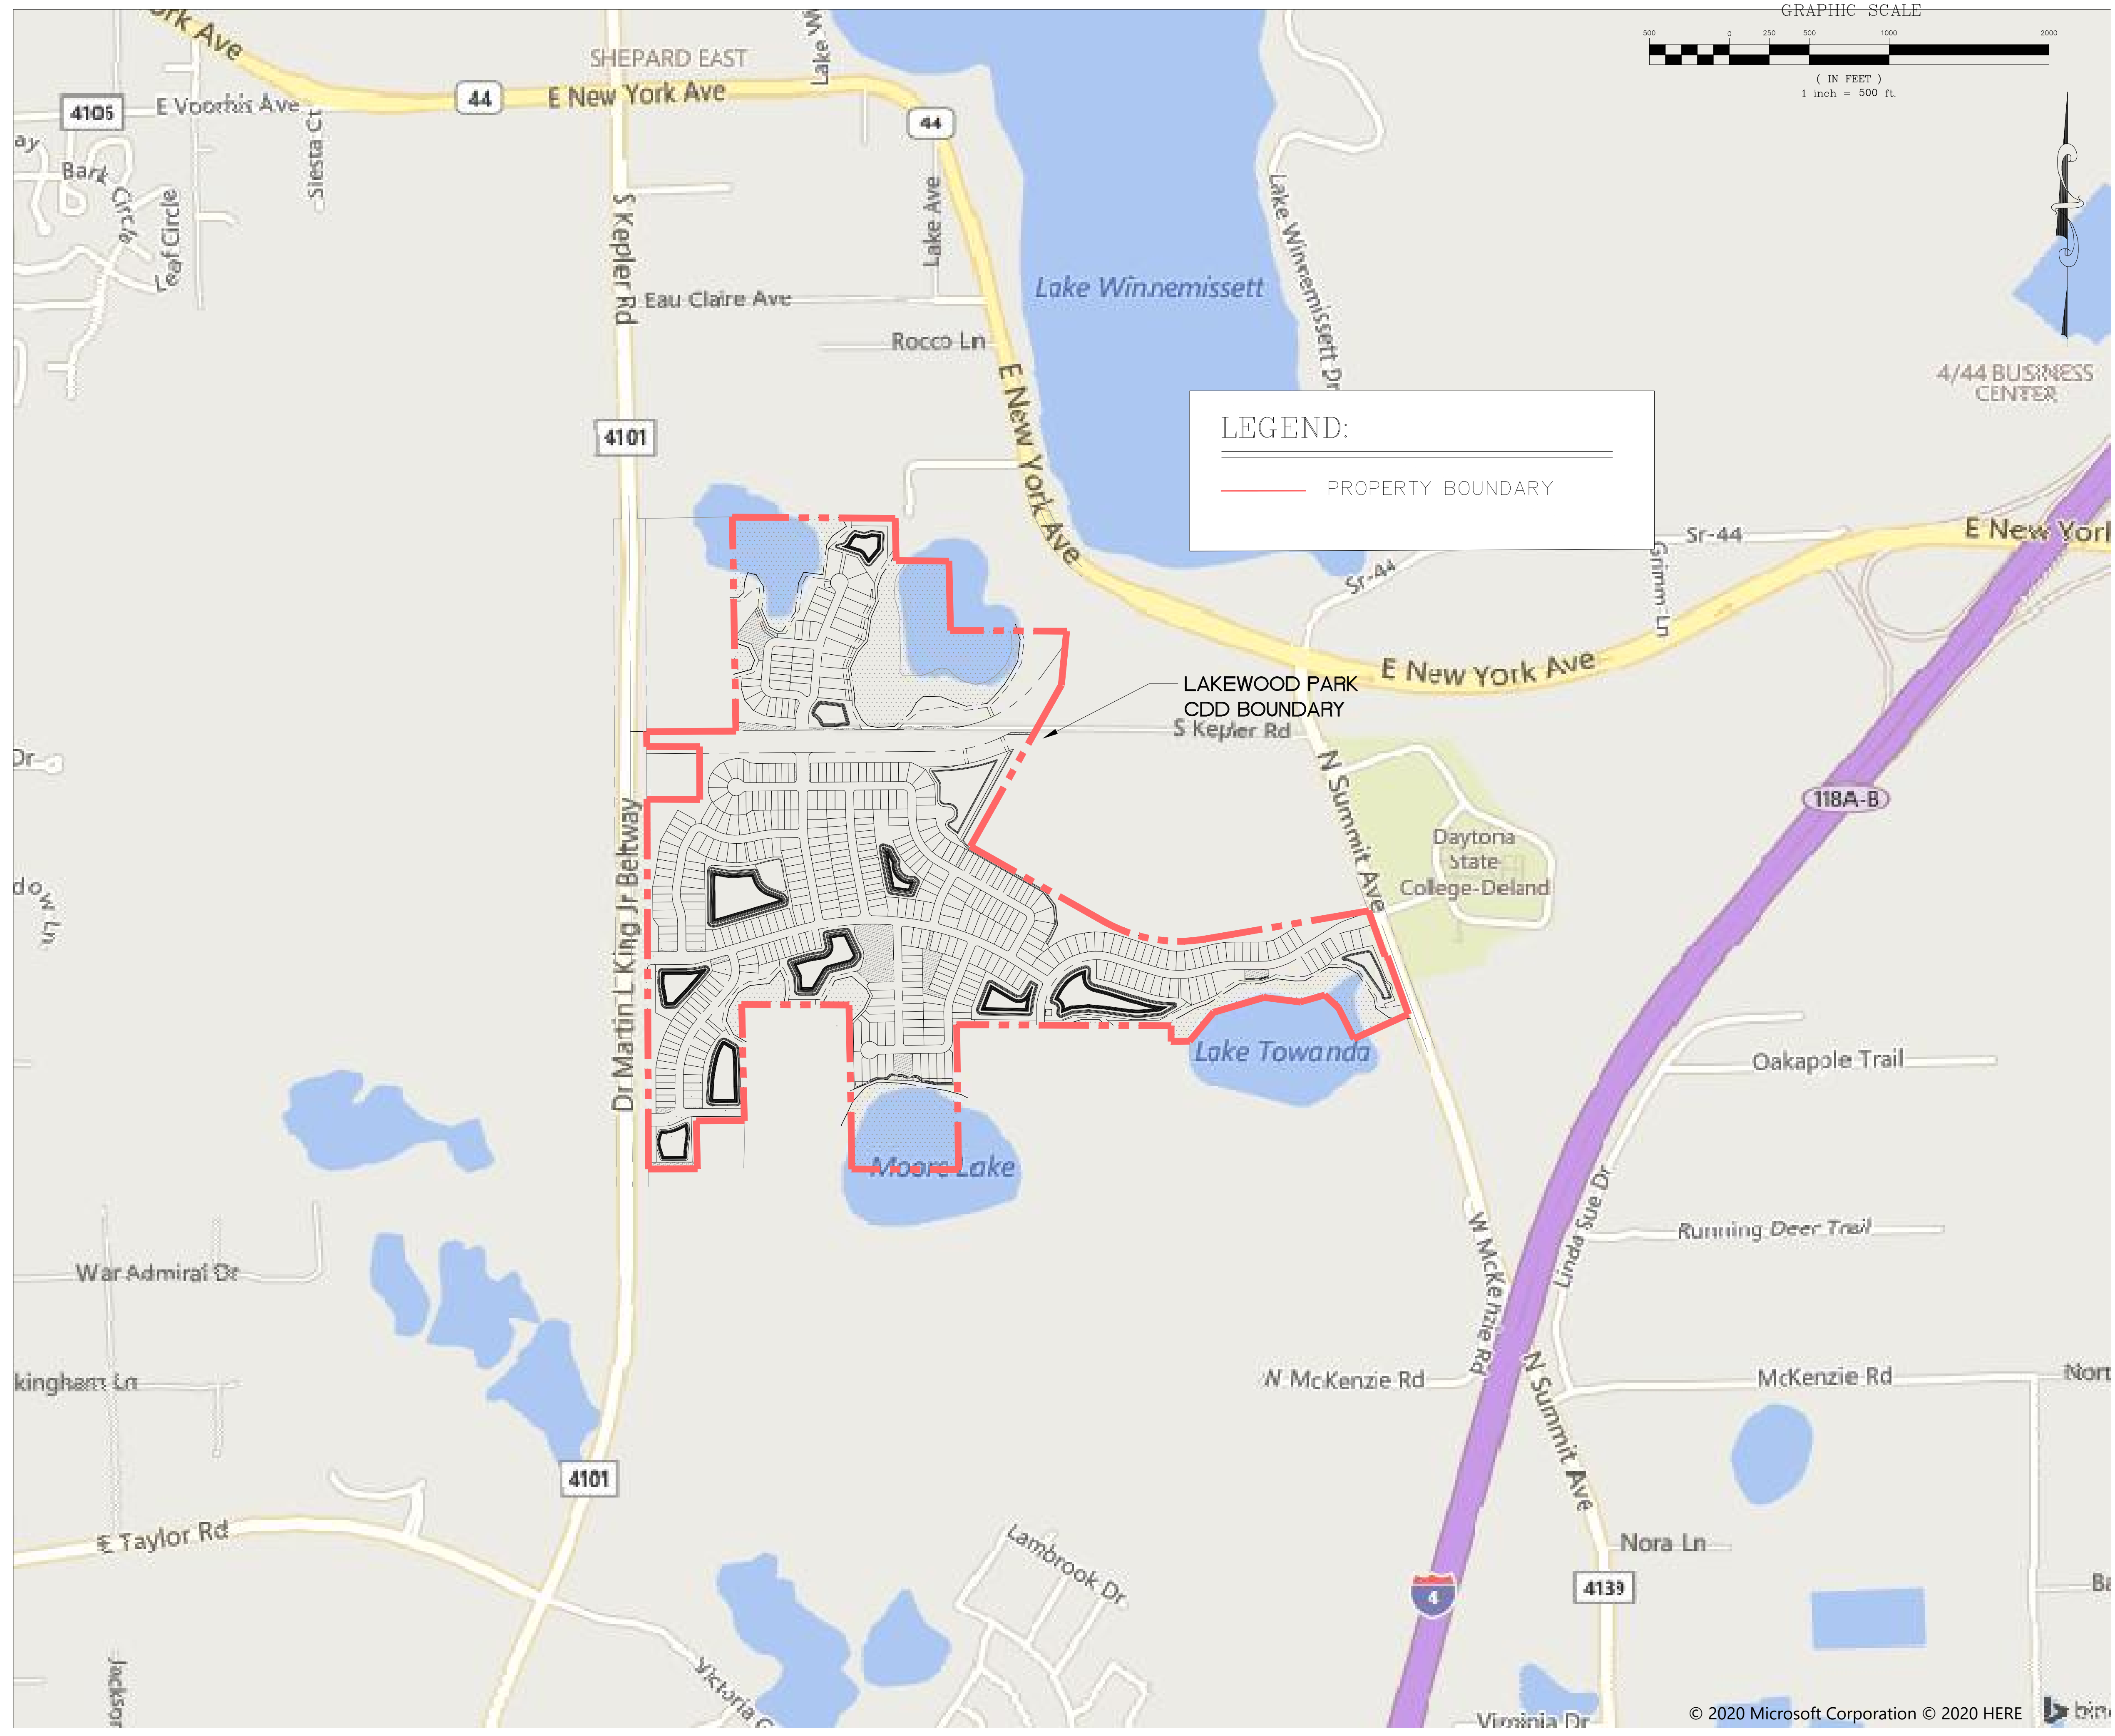

**MADDEN**  
 MOORHEAD & STOKES, LLC  
 CIVIL ENGINEERS  
 431 E. Horatio Avenue  
 Suite 260  
 Maitland, Florida 32751  
 (407) 629-8330

LOCATION MAP  
 FOR  
**LAKEWOOD PARK**  
 CITY OF DELAND  
 FLORIDA

PROFUSION CAP 5 FORD, LLC  
 300 SOUTH ORANGE AVE, SUITE 1600  
 ORLANDO, FL 32801  
 (513) 919-5966

ENGINEER IN CHARGE:  
 CERTIFICATE OF AUTHORIZATION NO. EB-0007723

NO.	DATE	REVISIONS

JOB # 19040  
 DATE: 08/19/2020  
 SCALE: 1" = 500'  
 DESIGNED BY: TTB  
 DRAWN BY: RJS  
 APPROVED BY: CHM

# BOUNDARY AND WETLAND SURVEY

## OF "PARCEL B" OF LAKE PARK ESTATES

### VOLUSIA COUNTY, FL.

#### WETLAND LINE TABLES

LINE	BEARING	DISTANCE	LINE	BEARING	DISTANCE
L1	N62°31'58"W	37.40	L72	S75°29'40"E	27.37
L2	N69°43'59"E	74.42	L73	S73°44'58"E	61.50
L3	N5°27'42"E	63.69	L74	S49°10'57"W	72.92
L4	S73°41'20"E	32.87	L75	N26°07'29"W	79.15
L5	S23°49'50"E	50.98	L76	N59°18'47"W	64.37
L6	S13°35'14"E	67.22	L77	N28°06'38"W	57.36
L7	S61°52'54"W	36.38	L78	N28°42'44"W	39.09
L8	N84°33'28"W	70.60	L79	N12°35'03"E	86.57
L9	N07°40'00"W	57.21	L80	N31°47'08"E	108.94
L10	N64°02'21"E	65.60	L81	N59°02'15"E	86.45
L11	S28°47'41"E	101.75	L82	N84°04'41"E	120.40
L12	N86°05'33"E	50.37	L83	N40°08'34"E	106.53
L13	S33°12'15"E	107.07	L84	S25°53'12"E	65.12
L14	S05°49'54"W	48.37	L85	S03°34'51"E	89.31
L15	N45°35'51"W	105.70	L86	S10°19'05"W	65.16
L16	N58°21'17"W	78.74	L87	N27°45'50"W	54.14
L17	N71°54'46"W	71.81	L88	N28°27'00"E	148.59
L18	N25°08'50"E	31.61	L89	N76°16'23"E	106.44
L19	N41°36'34"E	119.78	L90	S48°51'10"E	120.74
L20	N67°51'50"E	84.81	L91	S27°49'24"E	49.70
L21	S87°43'45"E	105.24	L92	S25°58'03"W	89.85
L22	S84°39'29"E	74.48	L93	S43°35'07"W	108.08
L23	S80°27'47"E	180.45	L94	S48°51'10"E	120.74
L24	S80°09'33"E	72.79	L95	N00°58'12"W	109.18
L25	S74°28'03"E	69.57	L96	N89°43'06"W	145.70
L26	N72°22'47"E	108.43	L97	S87°31'28"W	63.76
L27	S89°51'17"E	115.74	L98	N43°07'02"E	66.77
L28	S50°55'22"E	53.74	L99	N18°32'32"E	65.28
L29	N64°00'38"E	137.32	L100	N18°14'11"E	81.40
L30	N60°19'58"E	92.47	L101	N89°32'48"E	65.62
L31	N69°48'10"E	90.72	L102	S57°14'07"E	88.43
L32	N57°18'35"E	156.49	L103	S02°11'36"W	74.29
L33	N58°40'26"E	73.06	L104	S23°22'52"W	62.32
L34	N87°46'43"E	140.37	L105	N16°58'58"W	80.87
L35	N73°13'59"E	93.74	L106	S05°42'10"W	59.92
L36	S83°20'32"E	119.69	L107	S06°02'08"W	77.72
L37	N87°46'43"E	140.37	L108	N89°32'48"E	65.62
L38	N60°58'56"E	172.46	L109	S31°32'26"W	77.11
L39	N89°32'03"E	104.65	L110	S40°09'24"W	100.83
L40	S62°54'38"E	83.97	L111	S46°35'12"W	61.55
L41	S35°02'12"E	183.94	L112	S82°31'52"W	131.17
L42	S10°01'27"E	66.78	L113	N69°50'58"W	86.10
L43	S54°25'59"E	103.36	L114	N68°56'58"W	80.87
L44	S87°29'02"E	133.08	L115	N89°29'51"W	45.76
L45	S88°11'22"E	43.98	L116	N87°49'45"E	65.70
L46	S15°44'40"E	46.44	L117	S47°04'38"W	58.64
L47	S37°16'24"W	54.70	L118	S29°24'01"W	73.31
L48	S49°24'11"W	130.71	L119	S23°54'26"W	133.12
L49	N11°31'29"E	46.91	L120	S86°32'33"W	105.90
L50	N16°29'48"E	134.83	L121	N65°25'23"W	106.95
L51	N46°51'19"E	45.21	L122	N26°07'29"W	79.15
L52	N87°46'43"E	140.37	L123	N02°21'20"W	78.39
L53	S15°20'17"E	104.76	L124	N08°22'52"W	160.51
L54	S05°47'46"E	76.57	L125	N25°08'42"E	113.92
L55	S17°02'06"W	130.68	L126	N11°18'48"E	89.77
L56	S35°33'49"W	91.05	L127	N08°31'10"E	93.07
L57	N58°43'14"W	93.93	L128	N37°02'11"E	48.22
L58	N45°15'50"W	79.07	L129	N11°32'49"E	118.43
L59	N18°51'37"E	115.17	L130	N04°29'40"W	85.14
L60	N31°32'26"W	77.11	L131	N18°27'32"E	80.06
L61	N65°25'23"W	106.95	L132	N33°19'55"E	164.79
L62	N26°07'29"W	79.15	L133	S28°47'05"E	61.31
L63	N02°21'20"W	78.39	L134	S44°48'49"W	106.92
L64	N08°22'52"W	160.51	L135	S33°08'26"W	65.82
L65	S15°20'17"E	104.76	L136	S07°28'50"W	188.89
L66	S05°47'46"E	76.57	L137	N22°11'06"W	120.73
L67	S17°02'06"W	130.68	L138	S25°19'22"W	74.86
L68	S35°33'49"W	91.05	L139	S06°39'03"W	181.37
L69	N58°43'14"W	93.93	L140	S53°48'14"W	145.33
L70	N45°15'50"W	79.07	L141	S89°11'37"W	26.41
L71	N18°51'37"E	115.17	L142	N63°36'55"W	62.90
L72	S75°29'40"E	27.37	L143	N22°54'23"W	118.42
L73	S73°44'58"E	61.50	L144	N05°15'51"E	141.71
L74	S49°10'57"W	72.92	L145	N32°19'12"W	89.08
L75	N26°07'29"W	79.15	L146	N75°19'03"W	54.22
L76	N59°18'47"W	64.37	L147	S18°04'21"W	64.20
L77	N28°06'38"W	57.36	L148	S04°18'57"W	65.34
L78	N28°42'44"W	39.09	L149	S48°08'27"W	22.12
L79	N12°35'03"E	86.57	L150	S89°51'44"W	33.56
L80	N31°47'08"E	108.94	L151	S70°34'10"E	85.35
L81	N59°02'15"E	86.45	L152	S45°55'18"E	88.69
L82	N84°04'41"E	120.40	L153	S22°06'02"E	61.20
L83	N40°08'34"E	106.53	L154	S74°15'33"W	104.97

LEGAL DESCRIPTION: (PROVIDED)

PARCEL B:

LANDS SITUATED IN SECTION 13, 23 AND 24, TOWNSHIP 17 SOUTH, RANGE 30 EAST, DELAND, VOLUSIA COUNTY, FLORIDA, BEING MORE PARTICULARLY DESCRIBED AS FOLLOWS:


BEGIN AT THE NORTHEAST CORNER OF SECTION 23, TOWNSHIP 17 SOUTH, RANGE 30 EAST, VOLUSIA COUNTY, FLORIDA AND THE SOUTHWEST CORNER OF SECTION 13, TOWNSHIP 17 SOUTH, RANGE 30 EAST, VOLUSIA COUNTY, FLORIDA; THENCE RUN N01°06'33"W, ALONG THE WEST LINE OF SAID SECTION 13, A DISTANCE OF 1338.66 FEET TO THE NORTHWEST CORNER OF THE SOUTH 1/2 OF THE SOUTHWEST 1/4 OF SAID SECTION 13; THENCE RUN S89°42'12"E, ALONG THE NORTH LINE OF SAID SOUTH 1/2 OF THE SOUTHWEST 1/4 OF SAID SECTION 13, A DISTANCE OF 1018.28 FEET; THENCE RUN S01°33'28"E, A DISTANCE OF 264.14 FEET; THENCE RUN S89°42'12"E A DISTANCE OF 330.17 FEET TO A POINT ON THE WEST LINE OF LANDS DESCRIBED IN DEED BOOK 10, PAGE 618, PUBLIC RECORDS OF VOLUSIA COUNTY, FLORIDA; THENCE RUN S01°31'59"E, ALONG SAID WEST LINE, A DISTANCE OF 434.18 FEET TO THE SOUTHWEST CORNER OF SAID LANDS; THENCE RUN S89°46'06"E, ALONG THE SOUTH LINE OF SAID LANDS, A DISTANCE OF 725.24 FEET; THENCE RUN S05°14'47"W, A DISTANCE OF 337.14 FEET; THENCE RUN S29°12'26"W, A DISTANCE OF 1159.67 FEET; THENCE RUN S60°47'53"E, A DISTANCE OF 962.00 FEET TO THE POINT OF CURVATURE OF A CURVE CONCAVE TO THE NORTHEAST HAVING A RADIUS OF 950.00 FEET AND A CENTRAL ANGLE OF 39°10'40"; THENCE RUN SOUTHERLY AND EASTERLY ALONG THE ARC OF SAID CURVE A DISTANCE OF 649.59 FEET TO THE POINT OF TANGENCY; THENCE RUN N80°10'27"E, A DISTANCE OF 1039.70 FEET TO THE WESTERLY RIGHT-OF-WAY LINE OF COUNTY ROAD NO. 4139; THENCE RUN S19°57'26"E, ALONG SAID WEST RIGHT-OF-WAY LINE, A DISTANCE OF 301.80 FEET; THENCE RUN S89°00'51"E, CONTINUING ALONG SAID WEST RIGHT-OF-WAY LINE, A DISTANCE OF 16.06 FEET; THENCE RUN S19°57'26"E, CONTINUING ALONG SAID WEST RIGHT-OF-WAY LINE, A DISTANCE OF 385.42 FEET; THENCE DEPARTING SAID WEST RIGHT-OF-WAY LINE RUN S65°29'38"W, A DISTANCE OF 372.31 FEET; THENCE RUN N26°45'29"W, A DISTANCE OF 216.76 FEET; THENCE RUN N47°20'56"W, A DISTANCE OF 117.55 FEET; THENCE RUN S73°54'21"W, A DISTANCE OF 159.10 FEET; THENCE RUN N83°07'08"W, A DISTANCE OF 228.92 FEET; THENCE RUN S73°26'58"W, A DISTANCE OF 328.99 FEET; THENCE RUN S39°30'34"W, A DISTANCE OF 234.81 FEET; THENCE RUN S89°34'48"W, A DISTANCE OF 115.05 FEET TO THE EAST LINE OF THE SOUTHWEST 1/4 OF THE NORTHWEST 1/4 OF THE AFOREMENTIONED SECTION 24; THENCE RUN N00°22'01"W, ALONG SAID EAST LINE, A DISTANCE OF 97.23 FEET TO THE SOUTHWEST CORNER OF THE NORTH 7 CHAINS OF THE SOUTHWEST 1/4 OF THE NORTHWEST 1/4 OF SAID SECTION 24; THENCE RUN N89°53'18"W, ALONG THE SOUTH LINE OF SAID NORTH 7 CHAINS, A DISTANCE OF 1341.77 FEET TO THE SOUTHWEST CORNER OF SAID NORTH 7 CHAINS; THENCE RUN S00°52'56"E, ALONG THE WEST LINE OF SAID SOUTHWEST 1/4 OF THE NORTHWEST 1/4, A DISTANCE OF 906.78 FEET TO THE SOUTHWEST CORNER OF SAID SOUTHWEST 1/4 OF THE NORTHWEST 1/4; THENCE RUN N89°53'09"W, ALONG THE SOUTH LINE OF SAID SOUTHWEST 1/4 OF THE NORTHWEST 1/4, A DISTANCE OF 666.80 FEET TO THE SOUTHWEST CORNER OF THE EAST 1/2 OF SAID SOUTHWEST 1/4 OF THE NORTHWEST 1/4; THENCE RUN N01°08'22"W, ALONG THE WEST LINE OF SAID EAST 1/2, A DISTANCE OF 1026.70 FEET TO THE SOUTHWEST CORNER OF THE NORTH 1/2 OF THE NORTHWEST 1/4 OF SAID SECTION 24; THENCE RUN N89°53'16"W, ALONG THE SOUTH LINE OF SAID NORTH 1/2 OF THE NORTHWEST 1/4 OF THE NORTHWEST 1/4 OF SAID SECTION 24; THENCE RUN N89°53'16"W, ALONG THE SOUTH LINE OF SAID NORTH 1/2 OF THE NORTHWEST 1/4 OF THE NORTHWEST 1/4 OF SAID SECTION 24, A DISTANCE OF 671.43 FEET TO THE SOUTHWEST CORNER OF SAID NORTH 1/2 OF THE NORTHWEST 1/4 OF THE SOUTHWEST 1/4 OF THE NORTHWEST 1/4; THENCE RUN S01°23'54"E, ALONG THE WEST LINE OF SAID SECTION 24 AND THE EAST LINE OF THE AFOREMENTIONED SECTION 23, A DISTANCE OF 726.73 FEET TO A POINT ON THE NORTH LINE OF THE SOUTH 300 FEET OF THE NORTHWEST 1/4 OF SAID SECTION 23; THENCE RUN S89°32'37"W, ALONG SAID NORTH LINE OF THE SOUTH 300 FEET, A DISTANCE OF 300.06 FEET TO A POINT ON THE WEST LINE OF THE EAST 300 FEET OF SAID SECTION 23; THENCE RUN S01°23'51"E, ALONG SAID WEST LINE OF THE EAST 300 FEET, A DISTANCE OF 300.06 FEET TO THE SOUTH LINE OF THE NORTHWEST 1/4 OF SAID SECTION 23; THENCE RUN S89°32'37"W, ALONG SAID SOUTH LINE OF THE NORTHWEST 1/4 OF SECTION 23, A DISTANCE OF 305.66 FEET TO THE EAST RIGHT-OF-WAY LINE OF WEST VOLUSIA BELTWAY; THENCE RUN N00°24'37"W, ALONG SAID EAST RIGHT-OF-WAY LINE, A DISTANCE OF 2314.28 FEET; THENCE DEPARTING SAID RIGHT-OF-WAY LINE RUN S89°47'03"E, A DISTANCE OF 330.02 FEET TO A POINT ON A LINE LYING 300 FEET EAST OF WHEN MEASURED PERPENDICULARLY TO SAID EAST RIGHT-OF-WAY LINE, N002°43'37"W, ALONG SAID LINE, A DISTANCE OF 330.02 FEET; THENCE RUN N89°47'03"W, A DISTANCE OF 330.02 FEET TO A POINT ON THE AFOREMENTIONED EAST RIGHT-OF-WAY LINE OF WEST VOLUSIA BELTWAY; THENCE RUN N00°24'37"W, ALONG SAID EAST RIGHT-OF-WAY LINE, A DISTANCE OF 91.60 FEET TO THE NORTH LINE OF THE NORTHWEST 1/4 OF SAID SECTION 23; THENCE RUN N89°21'14"E, ALONG SAID NORTH LINE OF THE NORTHWEST 1/4 OF SECTION 23, A DISTANCE OF 558.51 FEET TO THE POINT OF BEGINNING.

PARCEL B CONTAINING 198.02 ACRES MORE OR LESS.

#### SURVEYOR'S NOTES:


- PREPARED AS A BOUNDARY, TOPOGRAPHIC, AND WETLANDS SURVEY. DATE OF LAST FIELDWORK: 05/31/2019
- MAP IS NOT A CERTIFICATION OF TITLE, ZONING, SETBACKS OR FREEDOM OF ENCUMBRANCES AND WAS PREPARED WITH BENEFIT OF ABSTRACT OF TITLE BY OLD REPUBLIC NATIONAL TITLE INSURANCE COMPANY COMMITMENT NUMBER 694916, DATED 02/21/19 AND ALL MATTERS OF TITLE SHOULD BE REFERRED TO AN ATTORNEY AT LAW.
- PARCEL MAY BE SUBJECT TO EASEMENTS, RESTRICTIONS, RESERVATIONS AND RIGHTS OF WAY OF RECORD. (RECORDED, UNRECORDED, WRITTEN AND UNWRITTEN).
- IMPROVEMENTS OTHER THAN THOSE SHOWN NOT LOCATED.
- MAP BASED ON DESCRIPTION PROVIDED BY THE CLIENT.
- THIS SURVEY WAS NOT INTENDED TO DELINEATE OR DEFINE ANY WETLANDS, ENVIRONMENTALLY SENSITIVE AREAS, WILDLIFE HABITATS OR JURISDICTIONAL LINES OF ANY FEDERAL, STATE, REGIONAL OR LOCAL AGENCY, BOARD, COMMISSION OR OTHER ENTITY.
- WETLAND LINES SHOWN HEREON ARE DERIVED FROM THE ACTUAL FIELD LOCATION OF ENVIRONMENTAL FLAGS SET BY BIO-TECH CONSULTING, INC. PROJECT #: 271-021 DATED 04/08/19.
- AS SHOWN ON FEDERAL INSURANCE RATE MAP COMMUNITY PANELS 12127C04700, COMMUNITY PANELS 470 AND 500 OF 930, DATED 03/15/02, SUBJECT PARCEL LIES IN FLOOD ZONE "X", A NON-FLOOD HAZARD AREA AND IN FLOOD ZONE "A" WITH NO BASE-FLOOD ELEVATION DETERMINED.
- ALL BEARINGS SHOWN HEREON ARE BASED ON THE NORTH LINE OF THE NORTHWEST 1/4 OF SECTION 23, TOWNSHIP 17 SOUTH, RANGE 30 EAST AS BEARING S89°09'35"E AN ASSUMED BEARING. ELEVATIONS SHOWN HEREON ARE BASED UPON A FLORIDA DEPARTMENT OF TRANSPORTATION #91803008 WITH AN ELEVATION OF 77.25' AS ARE RELATIVE TO THE NORTH AMERICAN VERTICAL DATUM OF 1988 (NAVD 88).
- SOME TOPOGRAPHIC FEATURES OR SYMBOLS MAY BE EXAGGERATED IN SCALE FOR CLARITY. THE CENTER OF THE SYMBOL OF SUCH FEATURES IS THE CORRECT LOCATION.
- COORDINATES AND MEASURED BEARINGS (M) ARE BASED UPON STATE PLANE COORDINATES, FLORIDA EAST ZONE (NAD 83, NAVD88) AS DERIVED FROM DIRECT FIELD OBSERVATIONS.
- DIMENSIONS OF IMPROVEMENTS SHOWN SHOULD NOT BE USED TO RECONSTRUCT BOUNDARY LINES.

©COPYRIGHT 2019 BY ELLIS SURVEYS LLC

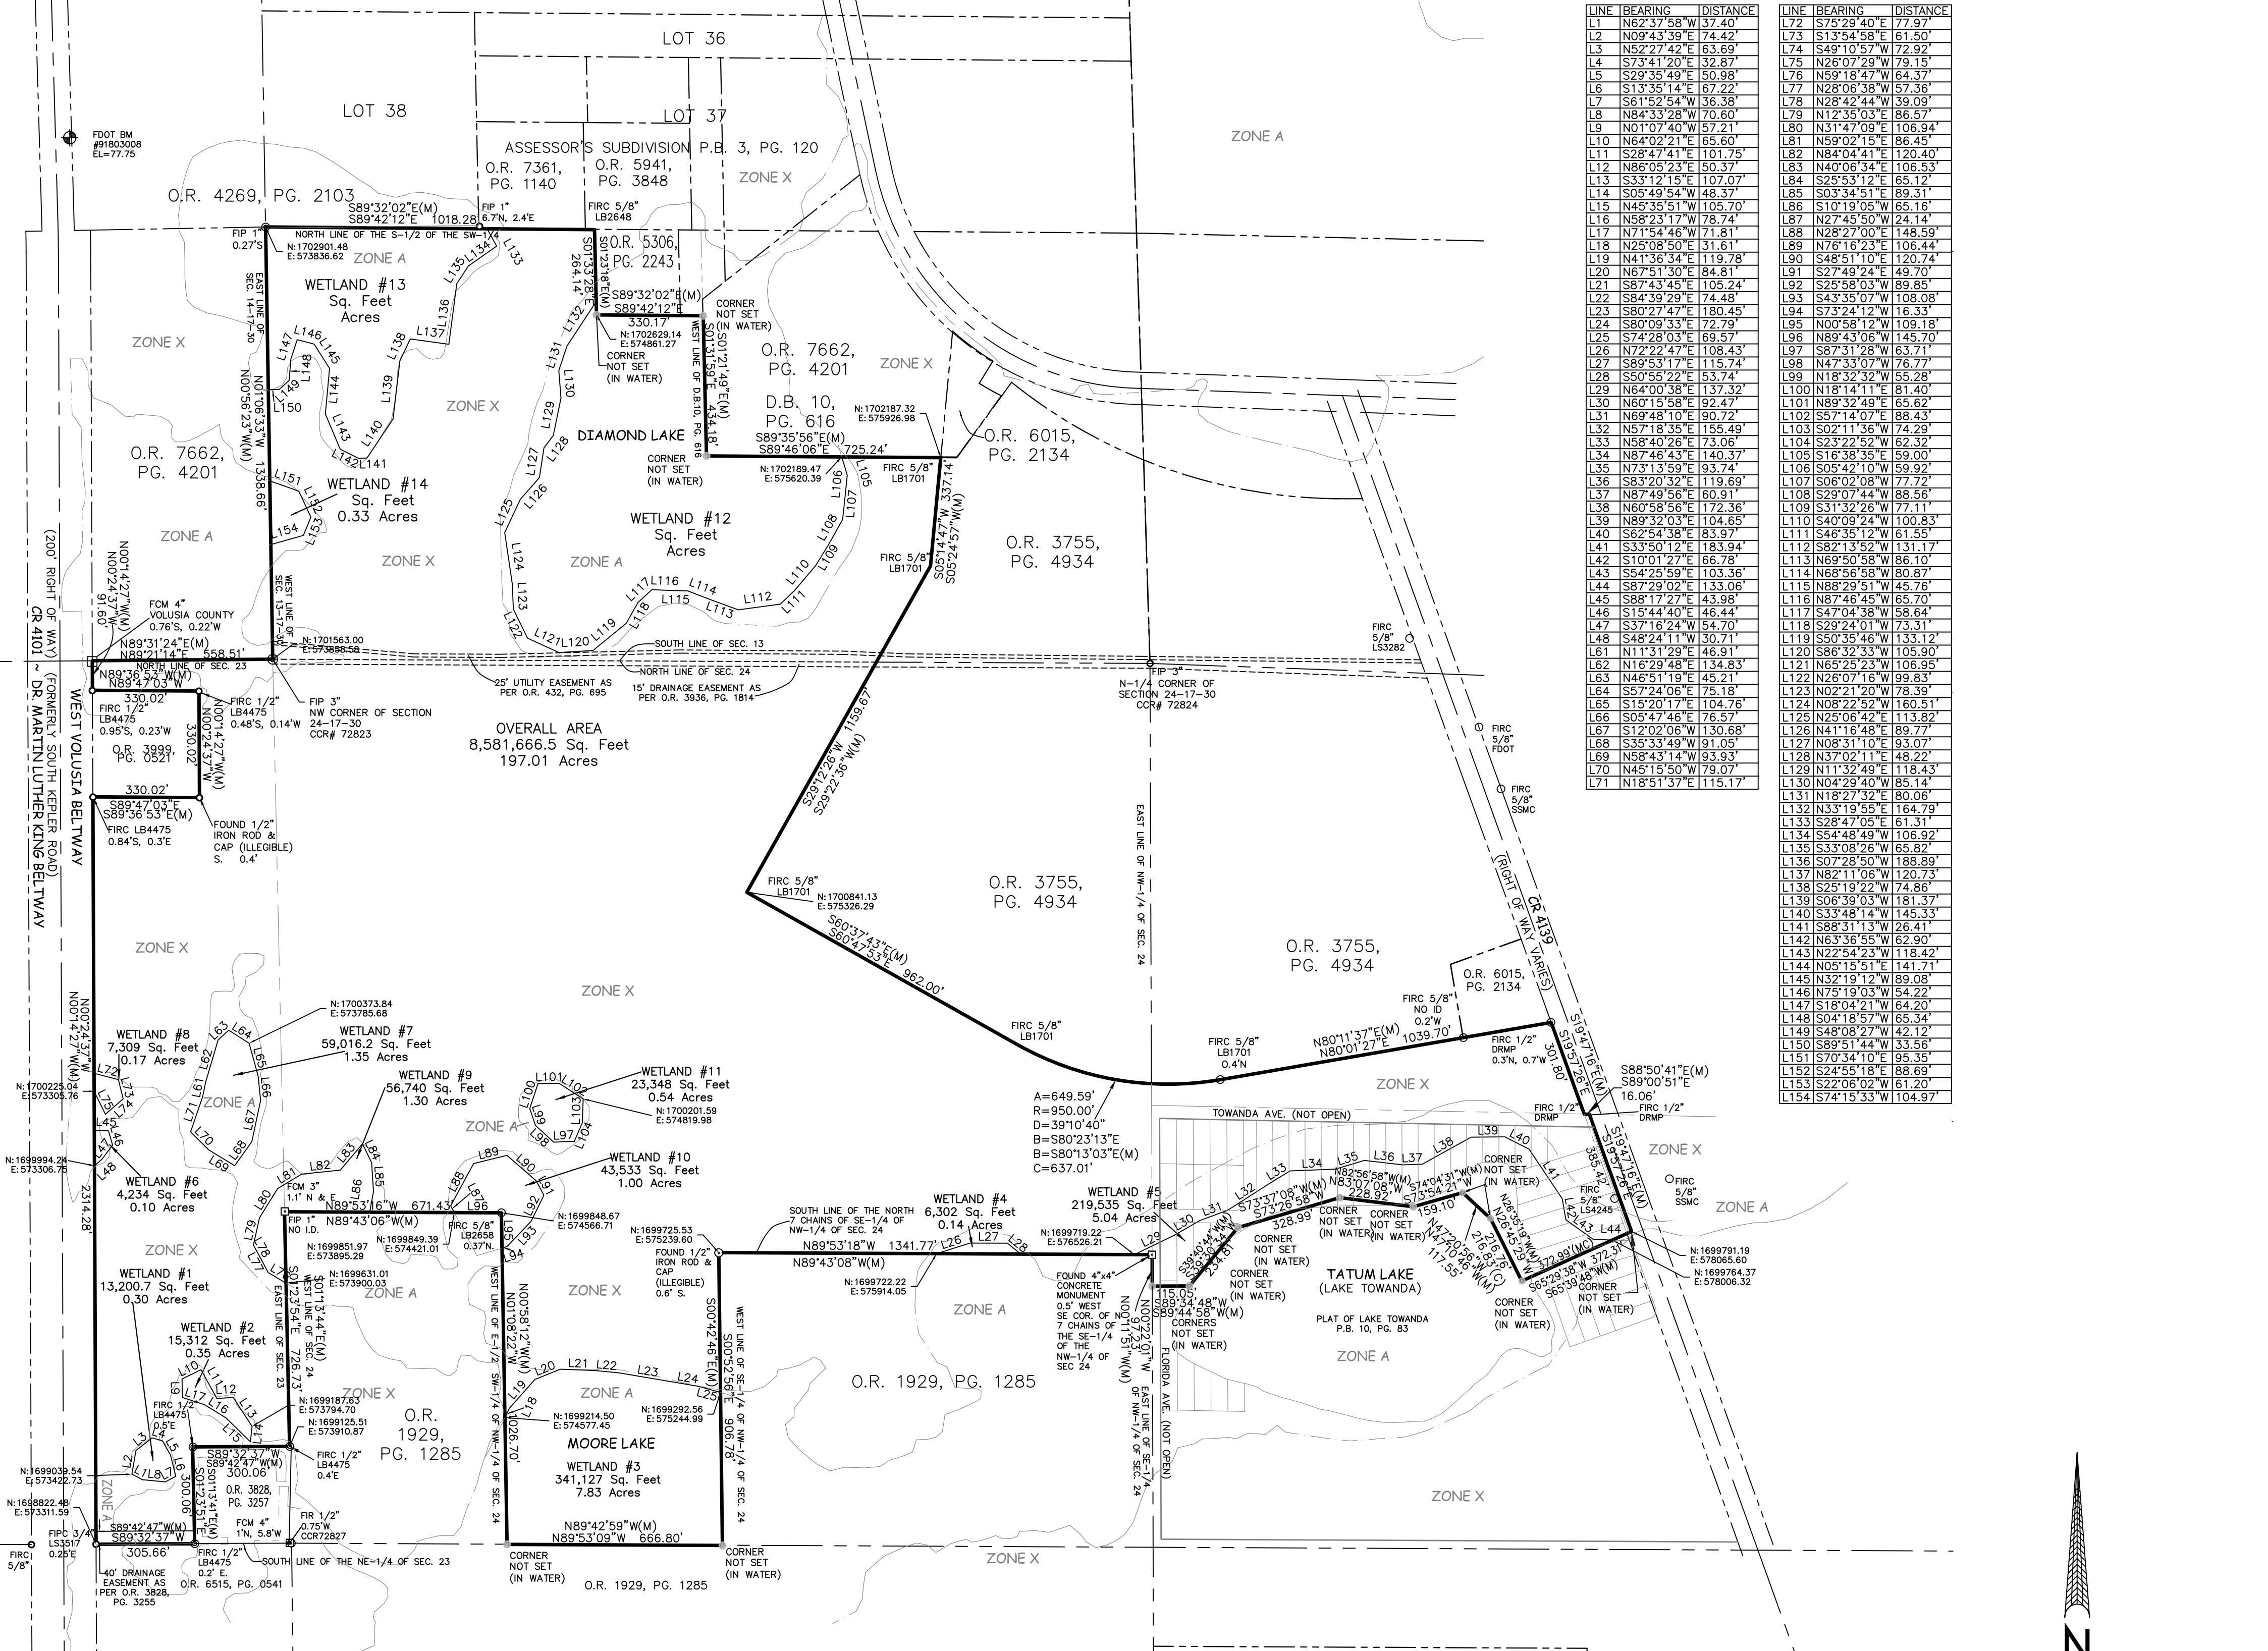

#### LEGEND:

○ = PROPERTY CORNER - NOT SET	▲ = SET 5/8" IRON ROD/CAP (L87970)	▲ = SET 5/8" IRON ROD/CAP (L87970)	▲ = SET 4/4" CONCRETE MONUMENT (L87970)	○ = FOUND NAIL AND DISC	○ = FOUND 3/8" IRON ROD & CAP (FRC)	○ = FOUND 1/2" IRON ROD & CAP (FRC)	○ = FOUND 4" x 4" CONCRETE MONUMENT (FRC)	○ = FOUND 1" IRON PIPE (FIP)	○ = FOUND DRILL & X-CUT	○ = SET DRILL & X-CUT	○ = BACK OF CURB	○ = CALCULATED	○ = CENTRAL ANGLE	○ = CHORD LENGTH	○ = CURVE NUMBER	○ = CHORD BEARING	○ = OBS = CONCRETE BLOCK STRUCTURE	○ = CONCRETE BLOCK WALL	○ = CERTIFIED CORNER RECORD	○ = CONSTRUCTION	○ = CENTERLINE OF RIGHT-OF-WAY	○ = CORRUGATED METAL PIPE	○ = CONCRETE	○ = DEED BOOK	○ = DRAINAGE & UTILITY EASEMENT	○ = ELEVATION	○ = EDGE OF PAVEMENT	○ = ELLIPTICAL REINFORCED CONCRETE PIPE	○ = FOUND	○ = FIBER OPTIC CABLE (UNDERGROUND)	○ = IDENTIFICATION																					
A = ARC LENGTH	LB = LICENSED BUSINESS	LS = LIFT STATION	ME = MEASURED	MES = MITERED END SECTION	N.G.V.D. = NATIONAL GEODETIC VERTICAL DATUM (1929)	OS = OFFICIAL RECORDS	P.B. = PLAT BOOK	PS = PAGE	P.K. = HARD CASE NAIL	P.C. = POINT OF CURVATURE	P.O.B. = POINT OF BEGINNING	P.O.C. = POINT OF COMMENCEMENT	P.P.C. = POLYVINYL CHLORIDE	PRM = PERMANENT REFERENCE MONUMENT	R = RECORD	R/W = RIGHT-OF-WAY	RE = REINFORCED CONCRETE PIPE	SEC = SECTION	SWK = CONCRETE SIDEWALK	(TYP.) = TYPICAL	TOB = TOP OF BANK	TOE = TOE OF SLOPE	TOP = TOP OF PIPE	WF = WOOD FENCE	FM = FORCE MAIN (SANITARY)	○ = TELEPHONE RISER	○ = TRAFFIC SIGNAL BOX	○ = TRAFFIC SIGNAL POLE	○ = TRANSFORMER	○ = TEST BORE	○ = WATER METER	○ = WATER SERVICE	○ = WATER VALVE	○ = WELL	○ = WOOD POWER POLE	○ = POWER POLE	○ = CONCRETE POWER POLE	○ = YARD LIGHT	○ = CONCRETE	○ = STORM CATCH BASIN	○ = GATE VALVE	○ = GUY WIRE	○ = IRRIGATION VALVE	○ = CONCRETE LIGHT POLE	○ = LIGHT POLE	○ = OVERHEAD UTILITY LINE	○ = PRESSURE RELEASE VALVE	○ = SANITARY SEWER MANHOLE	○ = SEWER VALVE	○ = SIGN	○ = MITERED END SECTION	○ = WATER STUBOUT

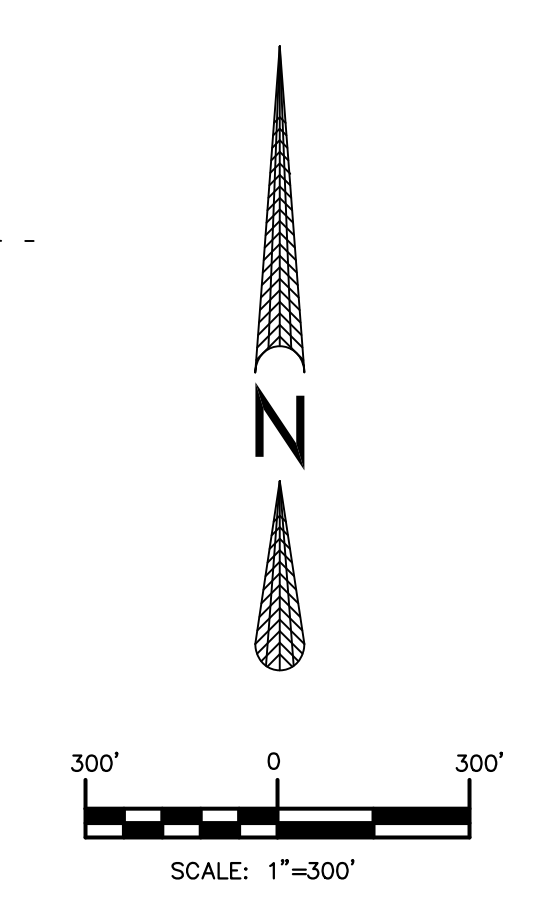

PREPARED FOR:  
CAP 5 DEVELOPMENT, LLC  
LAKE PARK ESTATE, LLC  
SHUTTS & BOWEN, P.A.  
OLD REPUBLIC TITLE INSURANCE COMPANY

STREET ADDRESS: 1800 SENECA WAY, LAWRENCE, FL 32058


DATE: 05/31/2019

REVISIONS: XXXXXXXX

PREPARED FOR: PROFUSTION 5, LLC

**ELLIS SURVEYS LLC**  
Land Surveying & Planning  
P.O. Box 160952  
Altamonte Springs, FL 32716  
Florida Licensed Business LB-7970  
P. 407-834-4003 F. 407-869-5454  
www.ellisurveys.com

PROJECT NO. 18-547  
SCALE: 1"=300'  
DRAWN BY: BAE  
CHECKED BY: HMT  
DATE DRAWN: 05/31/19  
FIELD BOOKING PAGE FILE

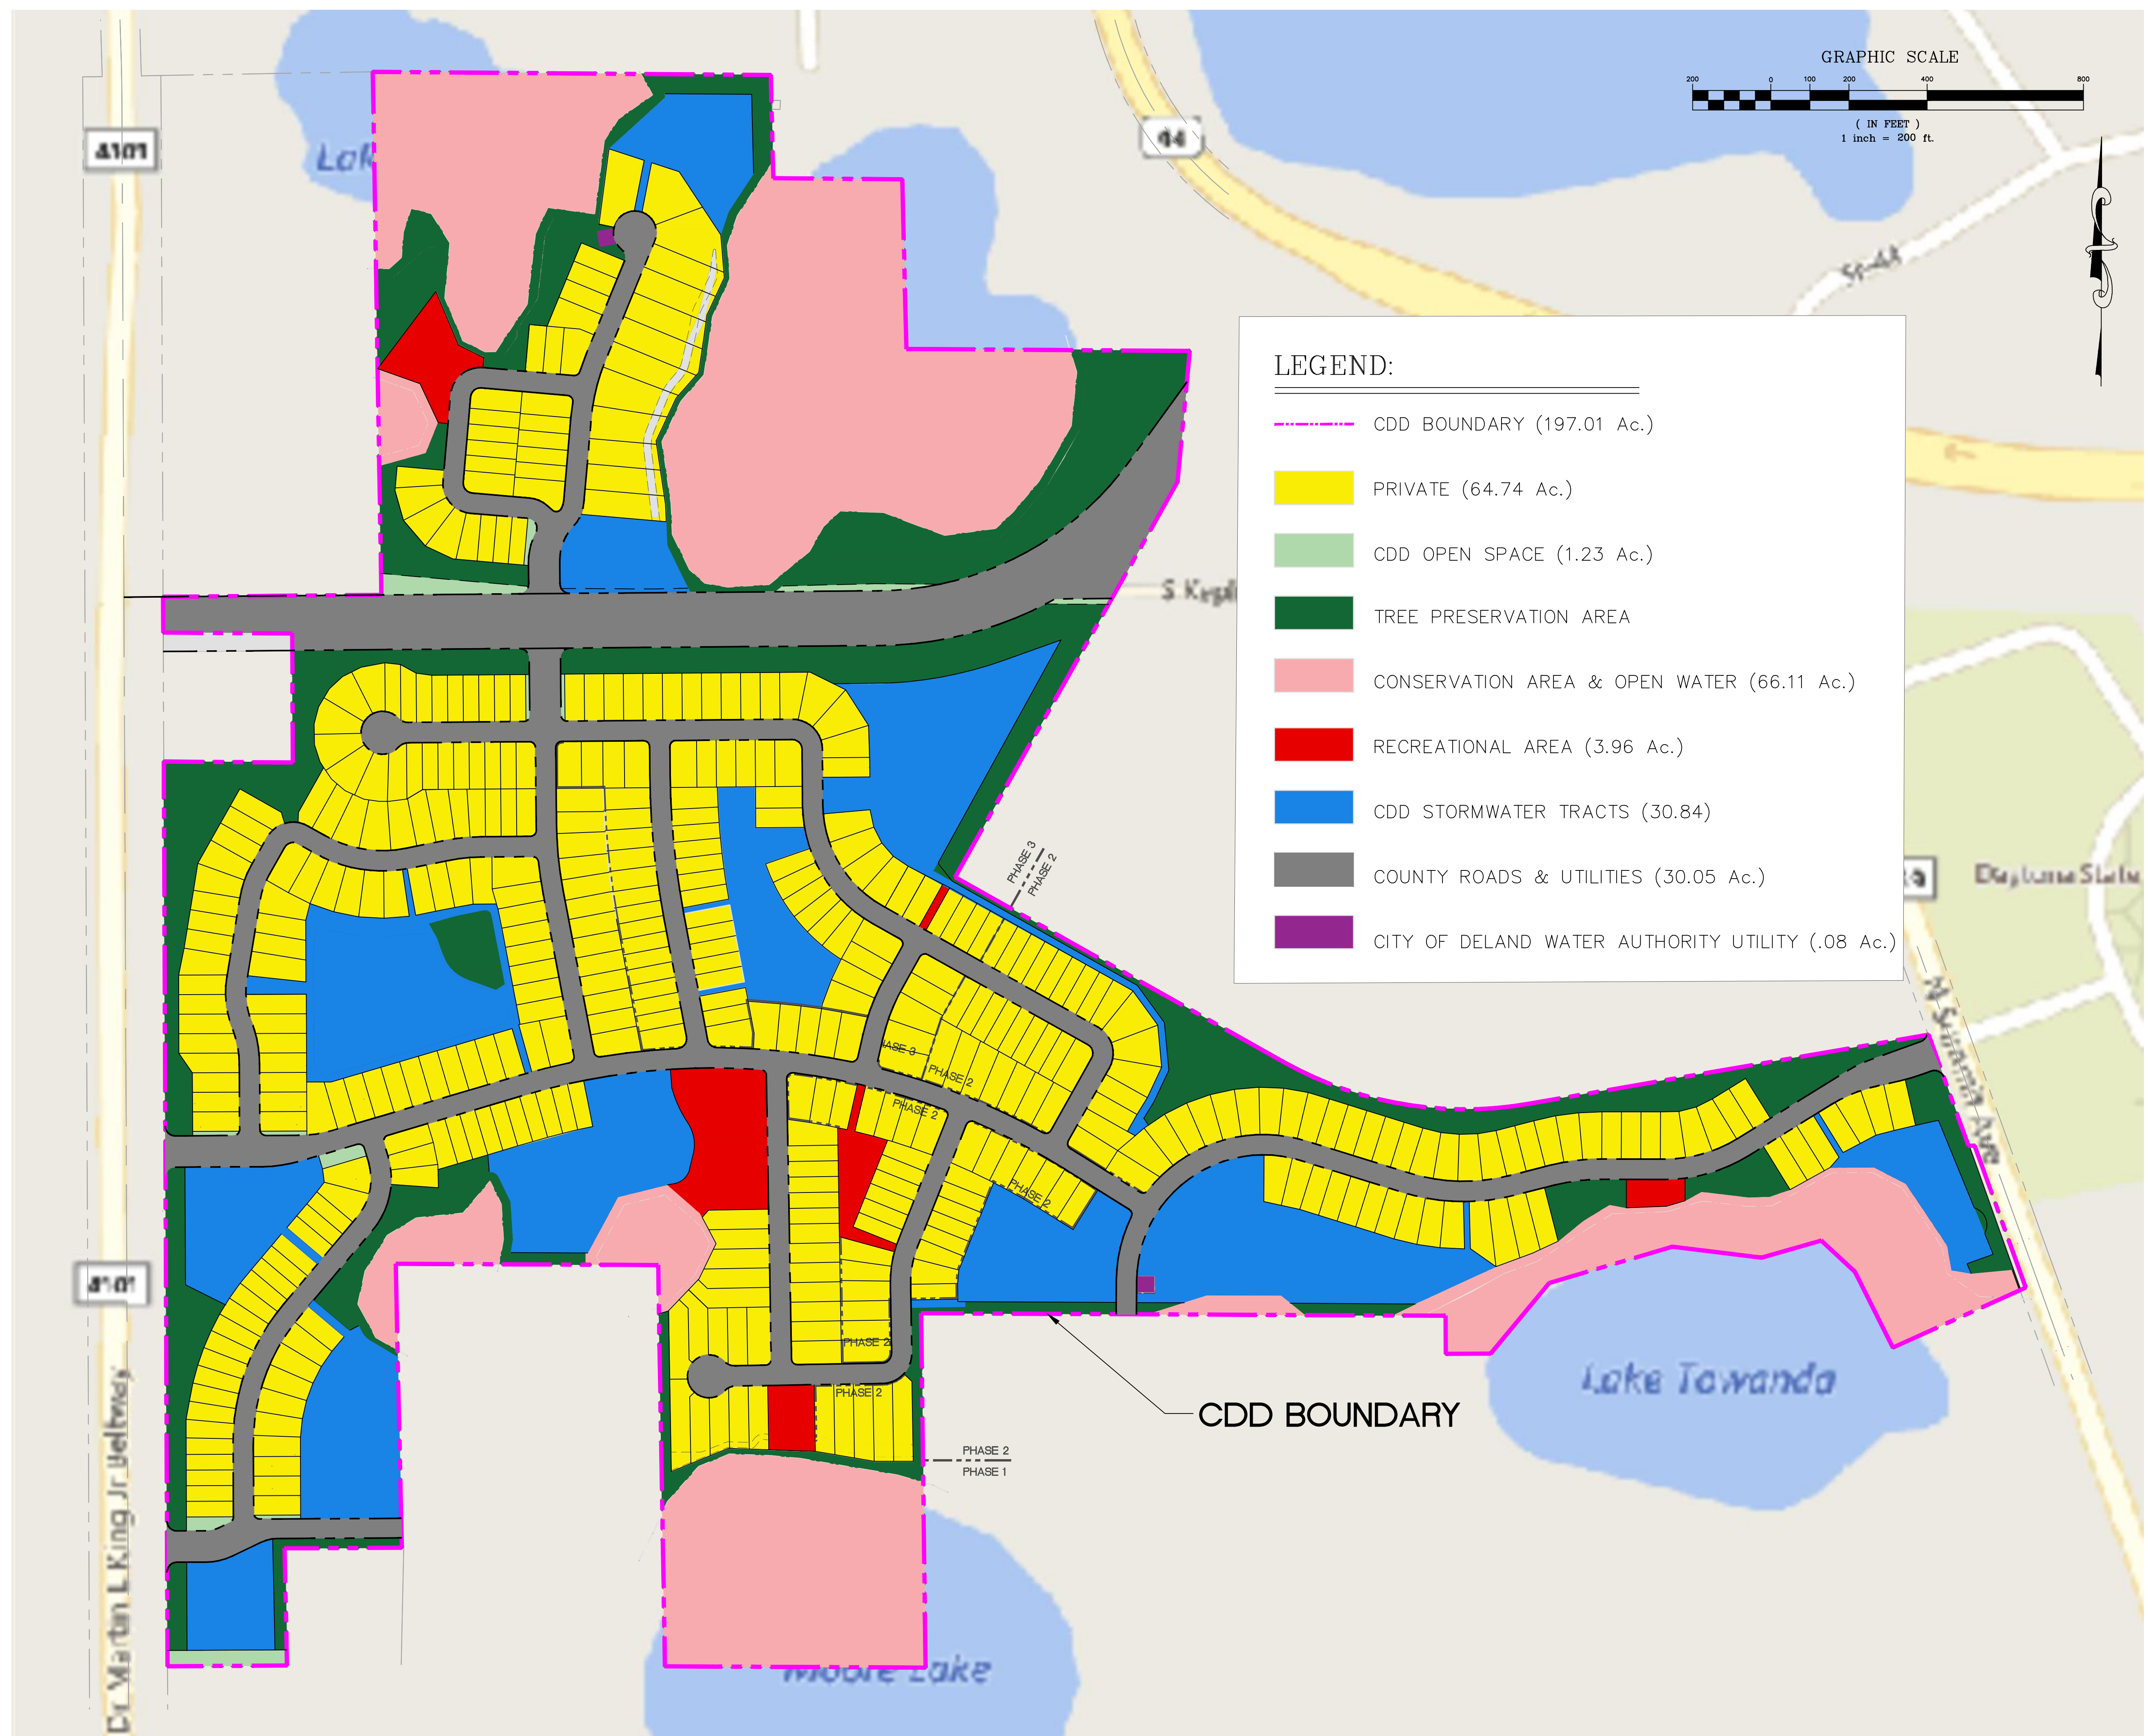

**LEGEND:**

- CDD BOUNDARY (197.01 Ac.)
- PRIVATE (64.74 Ac.)
- CDD OPEN SPACE (1.23 Ac.)
- TREE PRESERVATION AREA
- CONSERVATION AREA & OPEN WATER (66.11 Ac.)
- RECREATIONAL AREA (3.96 Ac.)
- CDD STORMWATER TRACTS (30.84)
- COUNTY ROADS & UTILITIES (30.05 Ac.)
- CITY OF DELAND WATER AUTHORITY UTILITY (.08 Ac.)



**MADDEN**  
 MOORHEAD & STOKES, LLC  
 CIVIL ENGINEERS  
 431 E. Horatio Avenue  
 Suite 260  
 Maitland, Florida 32751  
 (407) 629-8330



PROPOSED PUBLIC AND PRIVATE USES  
 FOR  
**LAKEWOOD PARK**  
 CITY OF DELAND  
 FLORIDA

PROFUSION CAP 5 FORD, LLC  
 300 SOUTH ORANGE AVE., SUITE 1600  
 ORLANDO, FL 32801  
 (513) 919-5966

ENGINEER IN CHARGE: \_\_\_\_\_  
 CERTIFICATE OF AUTHORIZATION NO. EB-0007723  
 ORLANDO, FL 32801  
 (513) 919-5966

NO.	DATE	REVISIONS
1		
2		
3		
4		
5		
6		
7		
8		
9		
10		
11		

JOB # 19040  
 DATE: 08/19/2020  
 SCALE: 1" = 200'  
 DESIGNED BY: TTB  
 DRAWN BY: RJS  
 APPROVED BY: CHM

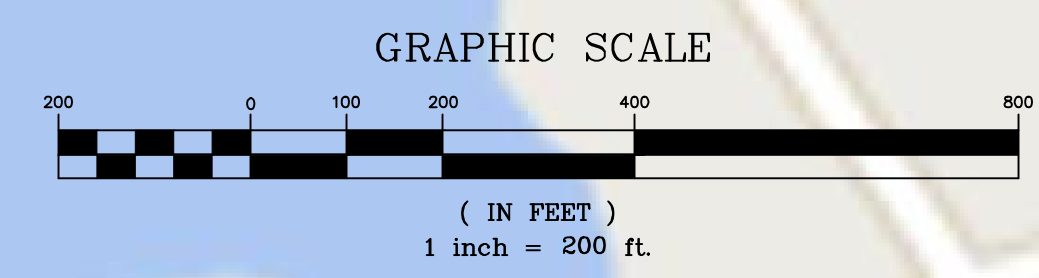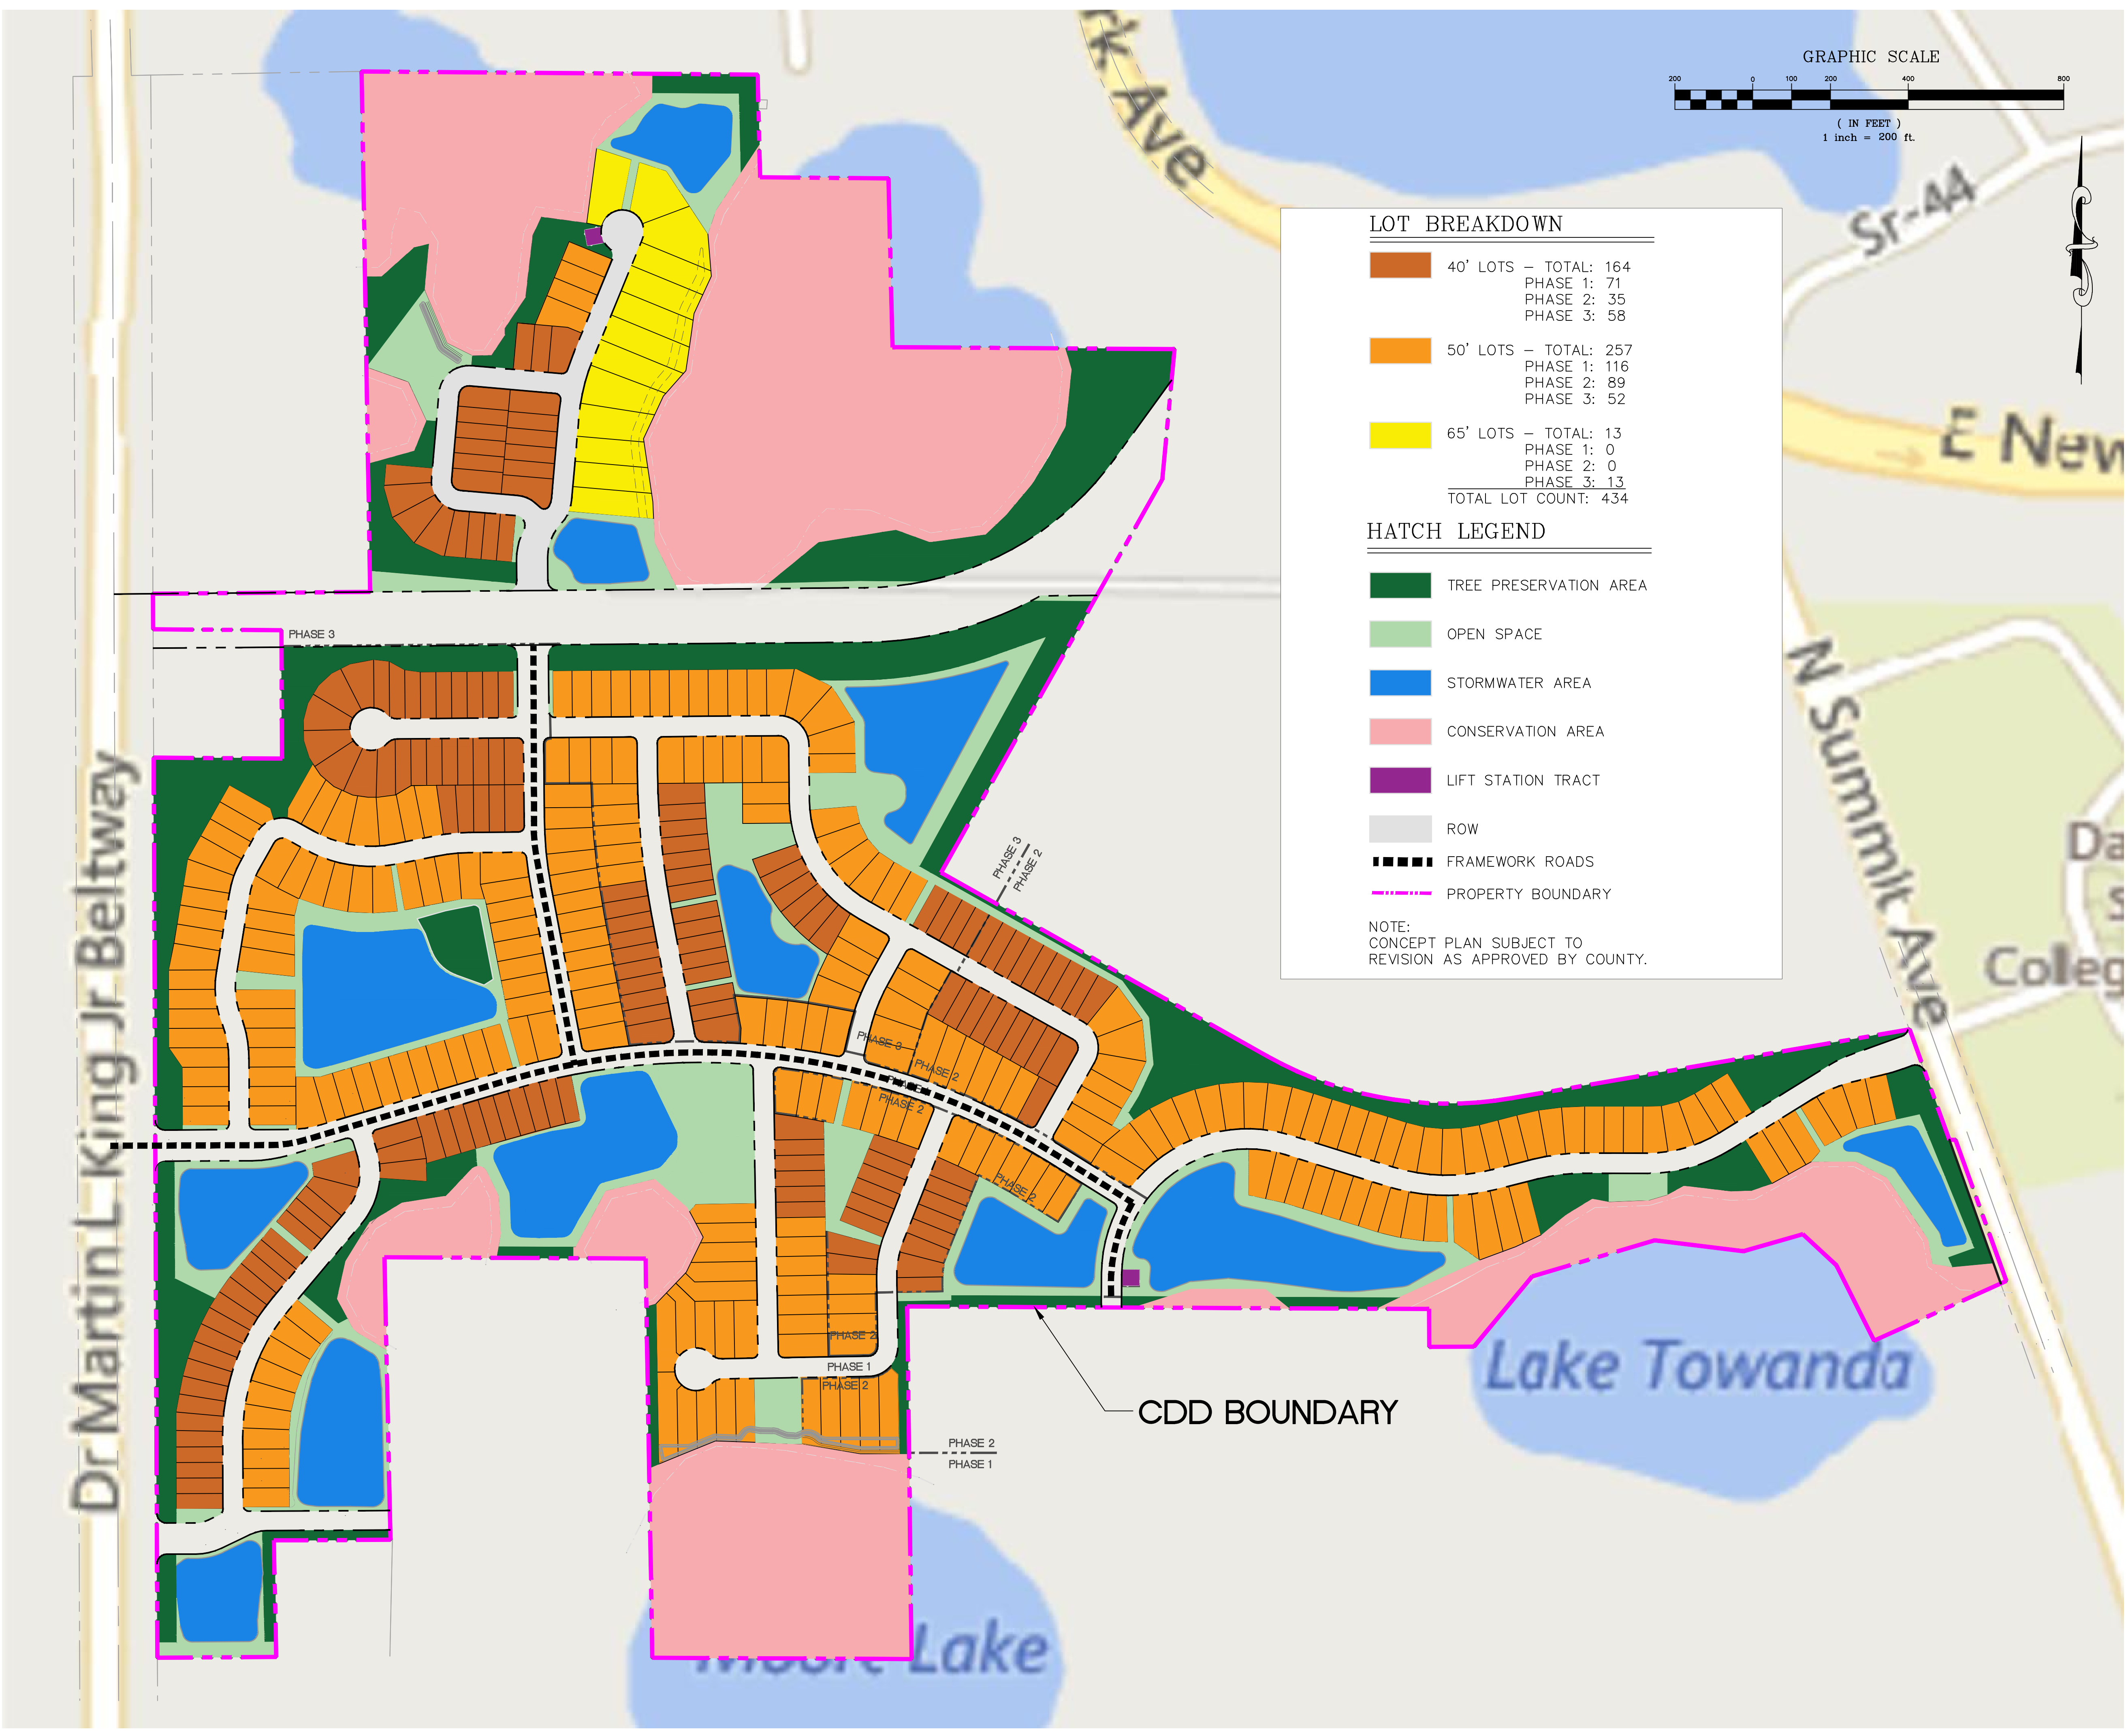


**LOT BREAKDOWN**

<span style="display:inline-block; width:15px; height:15px; background-color: #8B4513; border:1px solid black;"></span> 40' LOTS – TOTAL: 164
PHASE 1: 71
PHASE 2: 35
PHASE 3: 58
<span style="display:inline-block; width:15px; height:15px; background-color: #FF8C00; border:1px solid black;"></span> 50' LOTS – TOTAL: 257
PHASE 1: 116
PHASE 2: 89
PHASE 3: 52
<span style="display:inline-block; width:15px; height:15px; background-color: #FFFF00; border:1px solid black;"></span> 65' LOTS – TOTAL: 13
PHASE 1: 0
PHASE 2: 0
PHASE 3: 13
<b>TOTAL LOT COUNT: 434</b>

**HATCH LEGEND**

- TREE PRESERVATION AREA
- OPEN SPACE
- STORMWATER AREA
- CONSERVATION AREA
- LIFT STATION TRACT
- ROW
- FRAMEWORK ROADS
- PROPERTY BOUNDARY

NOTE:  
CONCEPT PLAN SUBJECT TO  
REVISION AS APPROVED BY COUNTY.

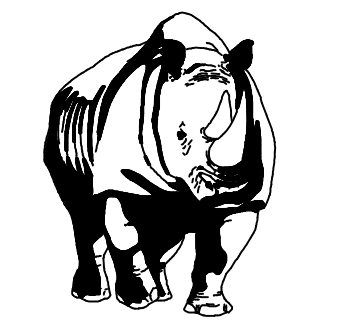

**MADDEN**  
MOORHEAD & STOKES, LLC  
CIVIL ENGINEERS  
431 E. Horatio Avenue  
Suite 260  
Maitland, Florida 32751  
(407) 629-8330

CONCEPT PLAN  
FOR  
**LAKEWOOD PARK**  
CITY OF DELAND  
FLORIDA


PROFUSION CAP 5 FORD, LLC  
300 SOUTH ORANGE AVE, SUITE 1600  
ORLANDO, FL 32801  
(513) 919-5966

ENGINEER IN CHARGE: \_\_\_\_\_  
CERTIFICATE OF AUTHORIZATION NO. EB-0007723  
DATE: 08/19/2020

NO.	DATE	REVISIONS
1		
2		
3		
4		
5		
6		
7		
8		
9		
10		
11		

JOB # 19040  
DATE: 08/19/2020  
SCALE: 1" = 200'  
DESIGNED BY: TTB  
DRAWN BY: RJS  
APPROVED BY: CHM



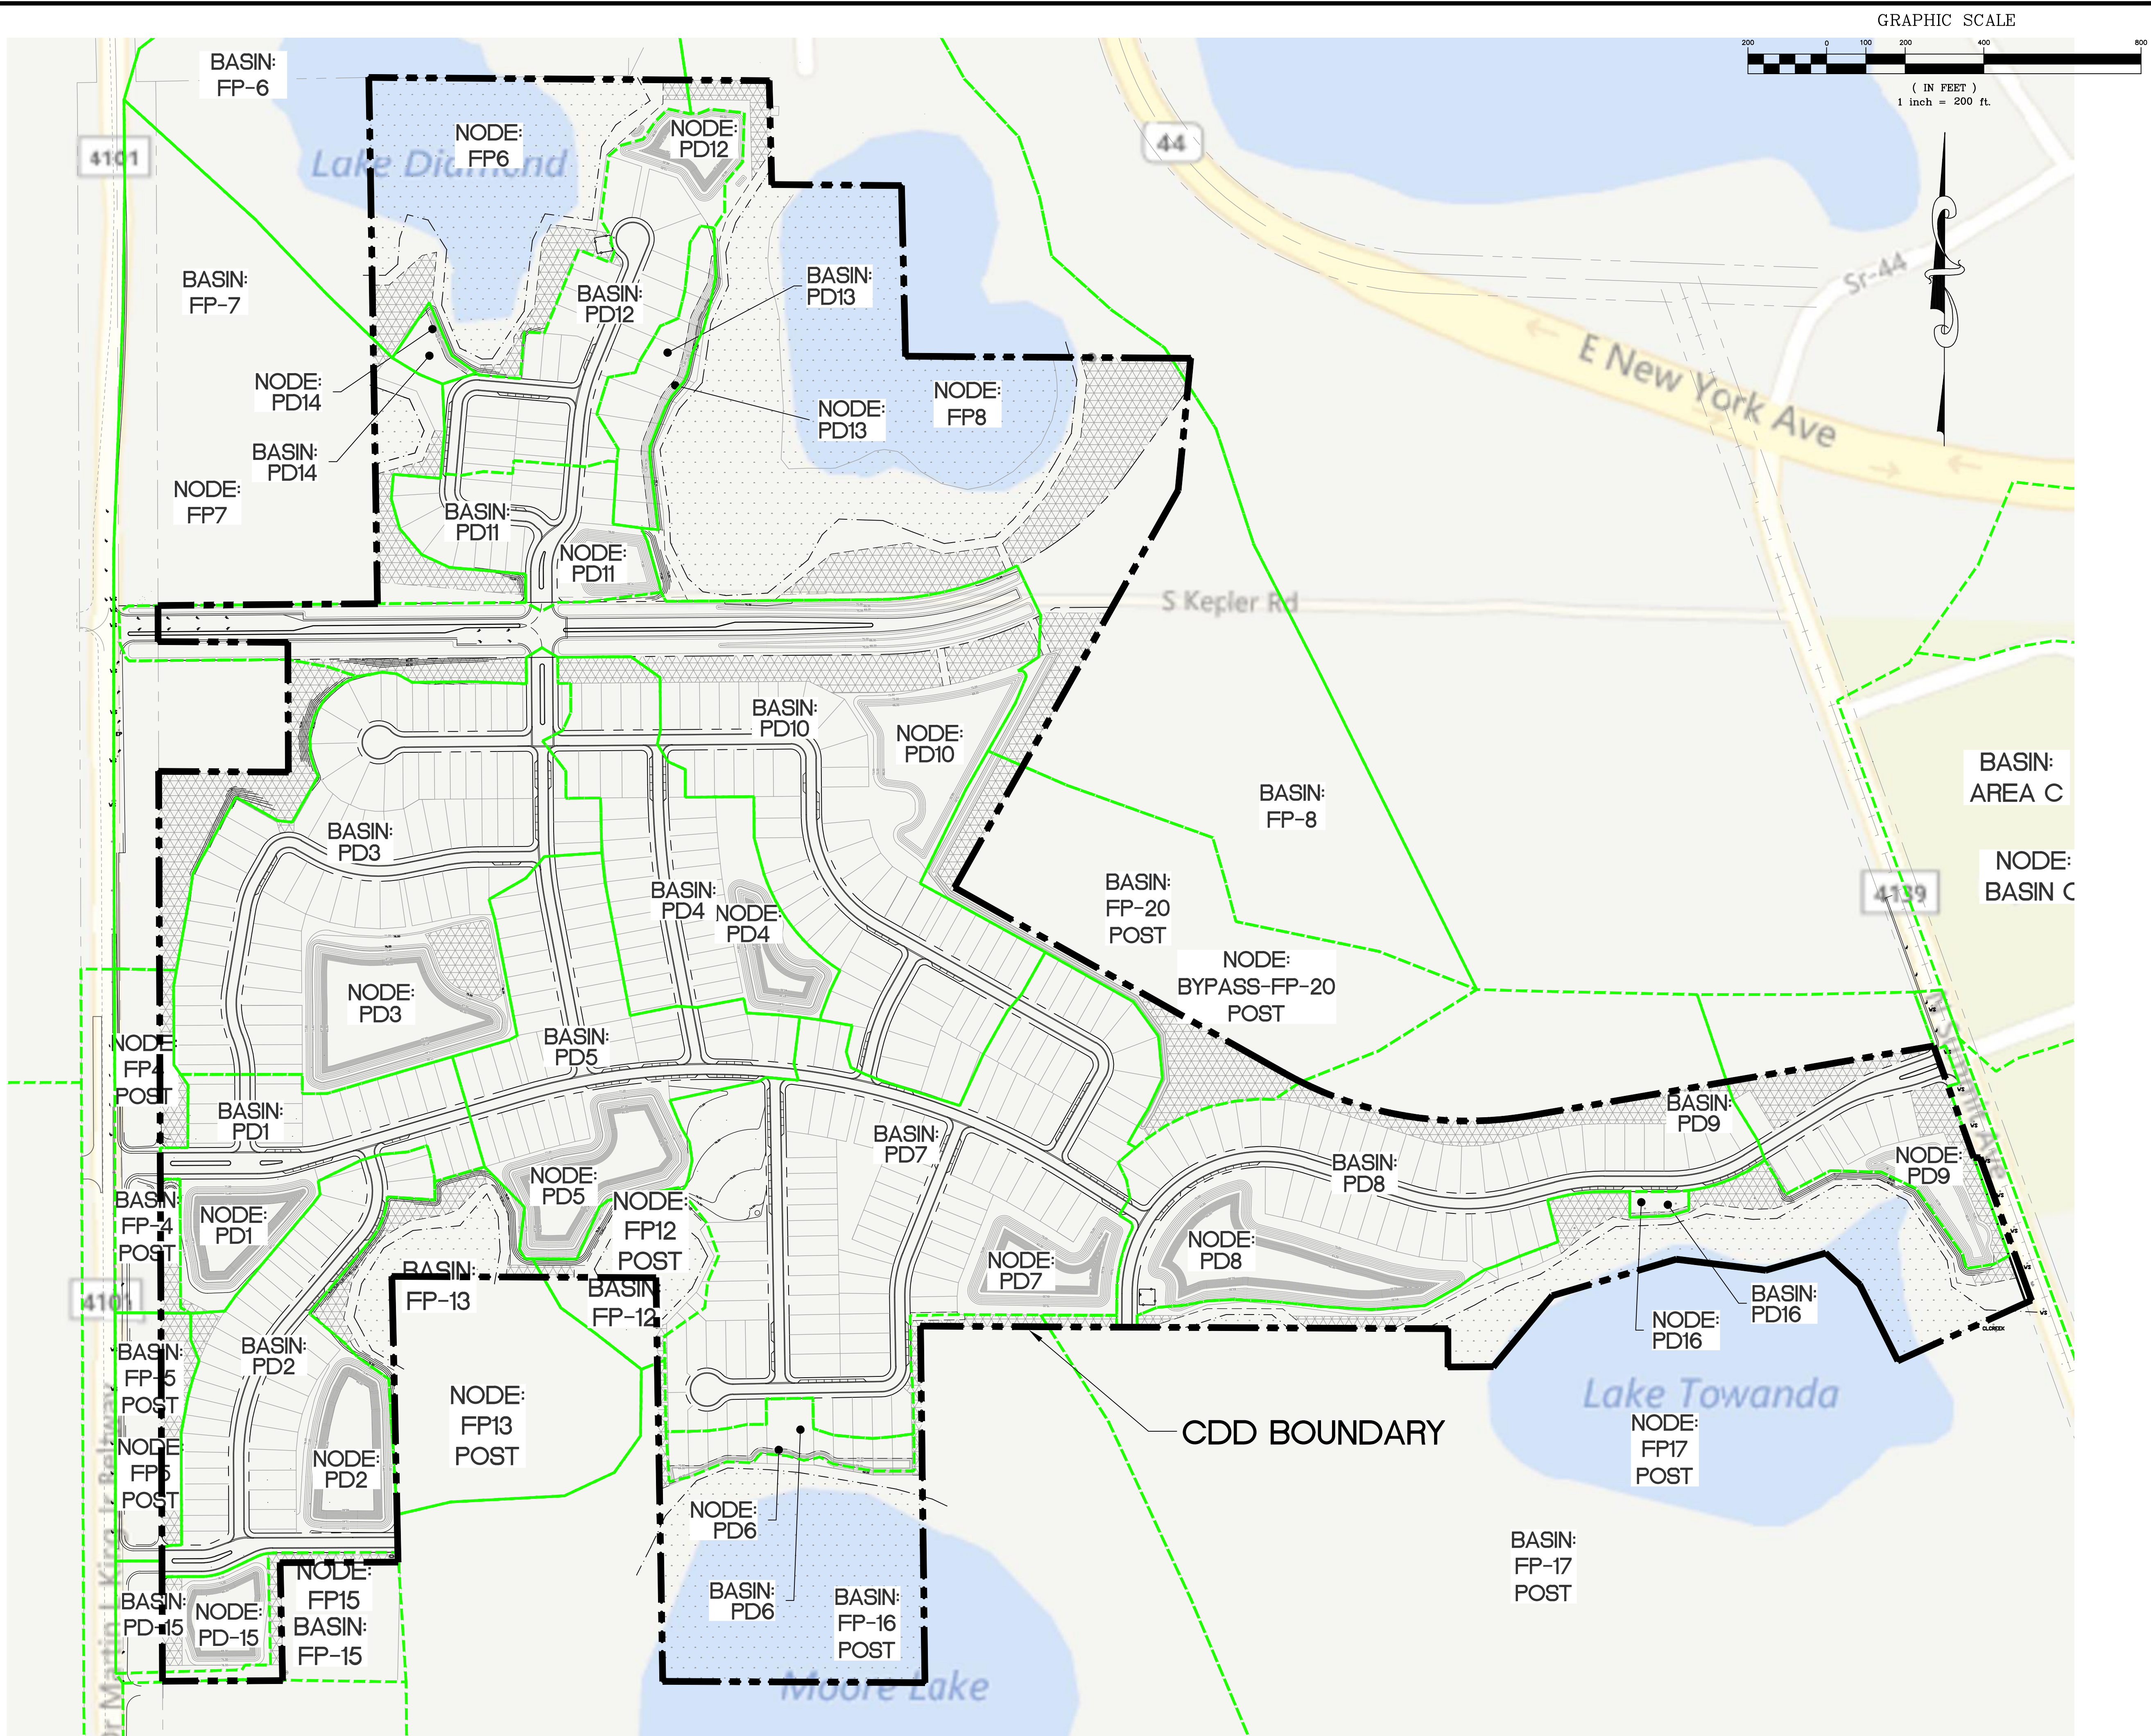

**MADDEN**  
 MOORHEAD & STOKES, LLC  
 CIVIL ENGINEERS  
 431 E. Horatio Avenue  
 Suite 250  
 Maitland, Florida 32751  
 (407) 629-8330

POST-DEVELOPMENT BASIN MAP  
 FOR  
**LAKEWOOD PARK**  
 CITY OF DELAND, FLORIDA

PROFUSION CAP 5 FORD, LLC  
 300 SOUTH ORANGE AVE, SUITE 1600  
 ORLANDO, FL 32801  
 (513) 519-5966

ENGINEER IN CHARGE: \_\_\_\_\_  
 CERTIFICATE OF AUTHORIZATION NO. EB-0007723  
 AUGUST 20, 2020 2:58 PM

NO.	REVISIONS	DATE
1	06/29/20	REVISED PER CITY OF DELAND COMMENTS
2		
3		
4		
5		
6		
7		
8		
9		
10		
11		

JOB # 19040  
 DATE: 02/17/2020  
 SCALE: 1" = 200'  
 DESIGNED BY: TTB  
 DRAWN BY: RJS  
 APPROVED BY: CHM



**MADDEN**  
 MOORHEAD & STOKES, LLC  
 CIVIL ENGINEERS  
 431 E. Horatio Avenue  
 Suite 250  
 Maitland, Florida 32751  
 (407) 629-8330


100 YEAR FLOODPLAIN  
 FOR  
**LAKELWOOD PARK**  
 CITY OF DELAND, FLORIDA

PROFUSION CAP 5 FORD, LLC  
 300 SOUTH ORANGE AVE., SUITE 1600  
 ORLANDO, FL 32801  
 (513) 919-5966

ENGINEER IN CHARGE:  
 CERTIFICATE OF AUTHORIZATION NO. EB-0007723  
 August 20, 2020 3:57 PM

NO.	DATE	REVISIONS
1		
2		
3		
4		
5		
6		
7		
8		
9		
10		
11		

JOB # 19040  
 DATE: 08/19/2020  
 SCALE: 1" = 200'  
 DESIGNED BY: TTB  
 DRAWN BY: RJS  
 APPROVED BY: CHM

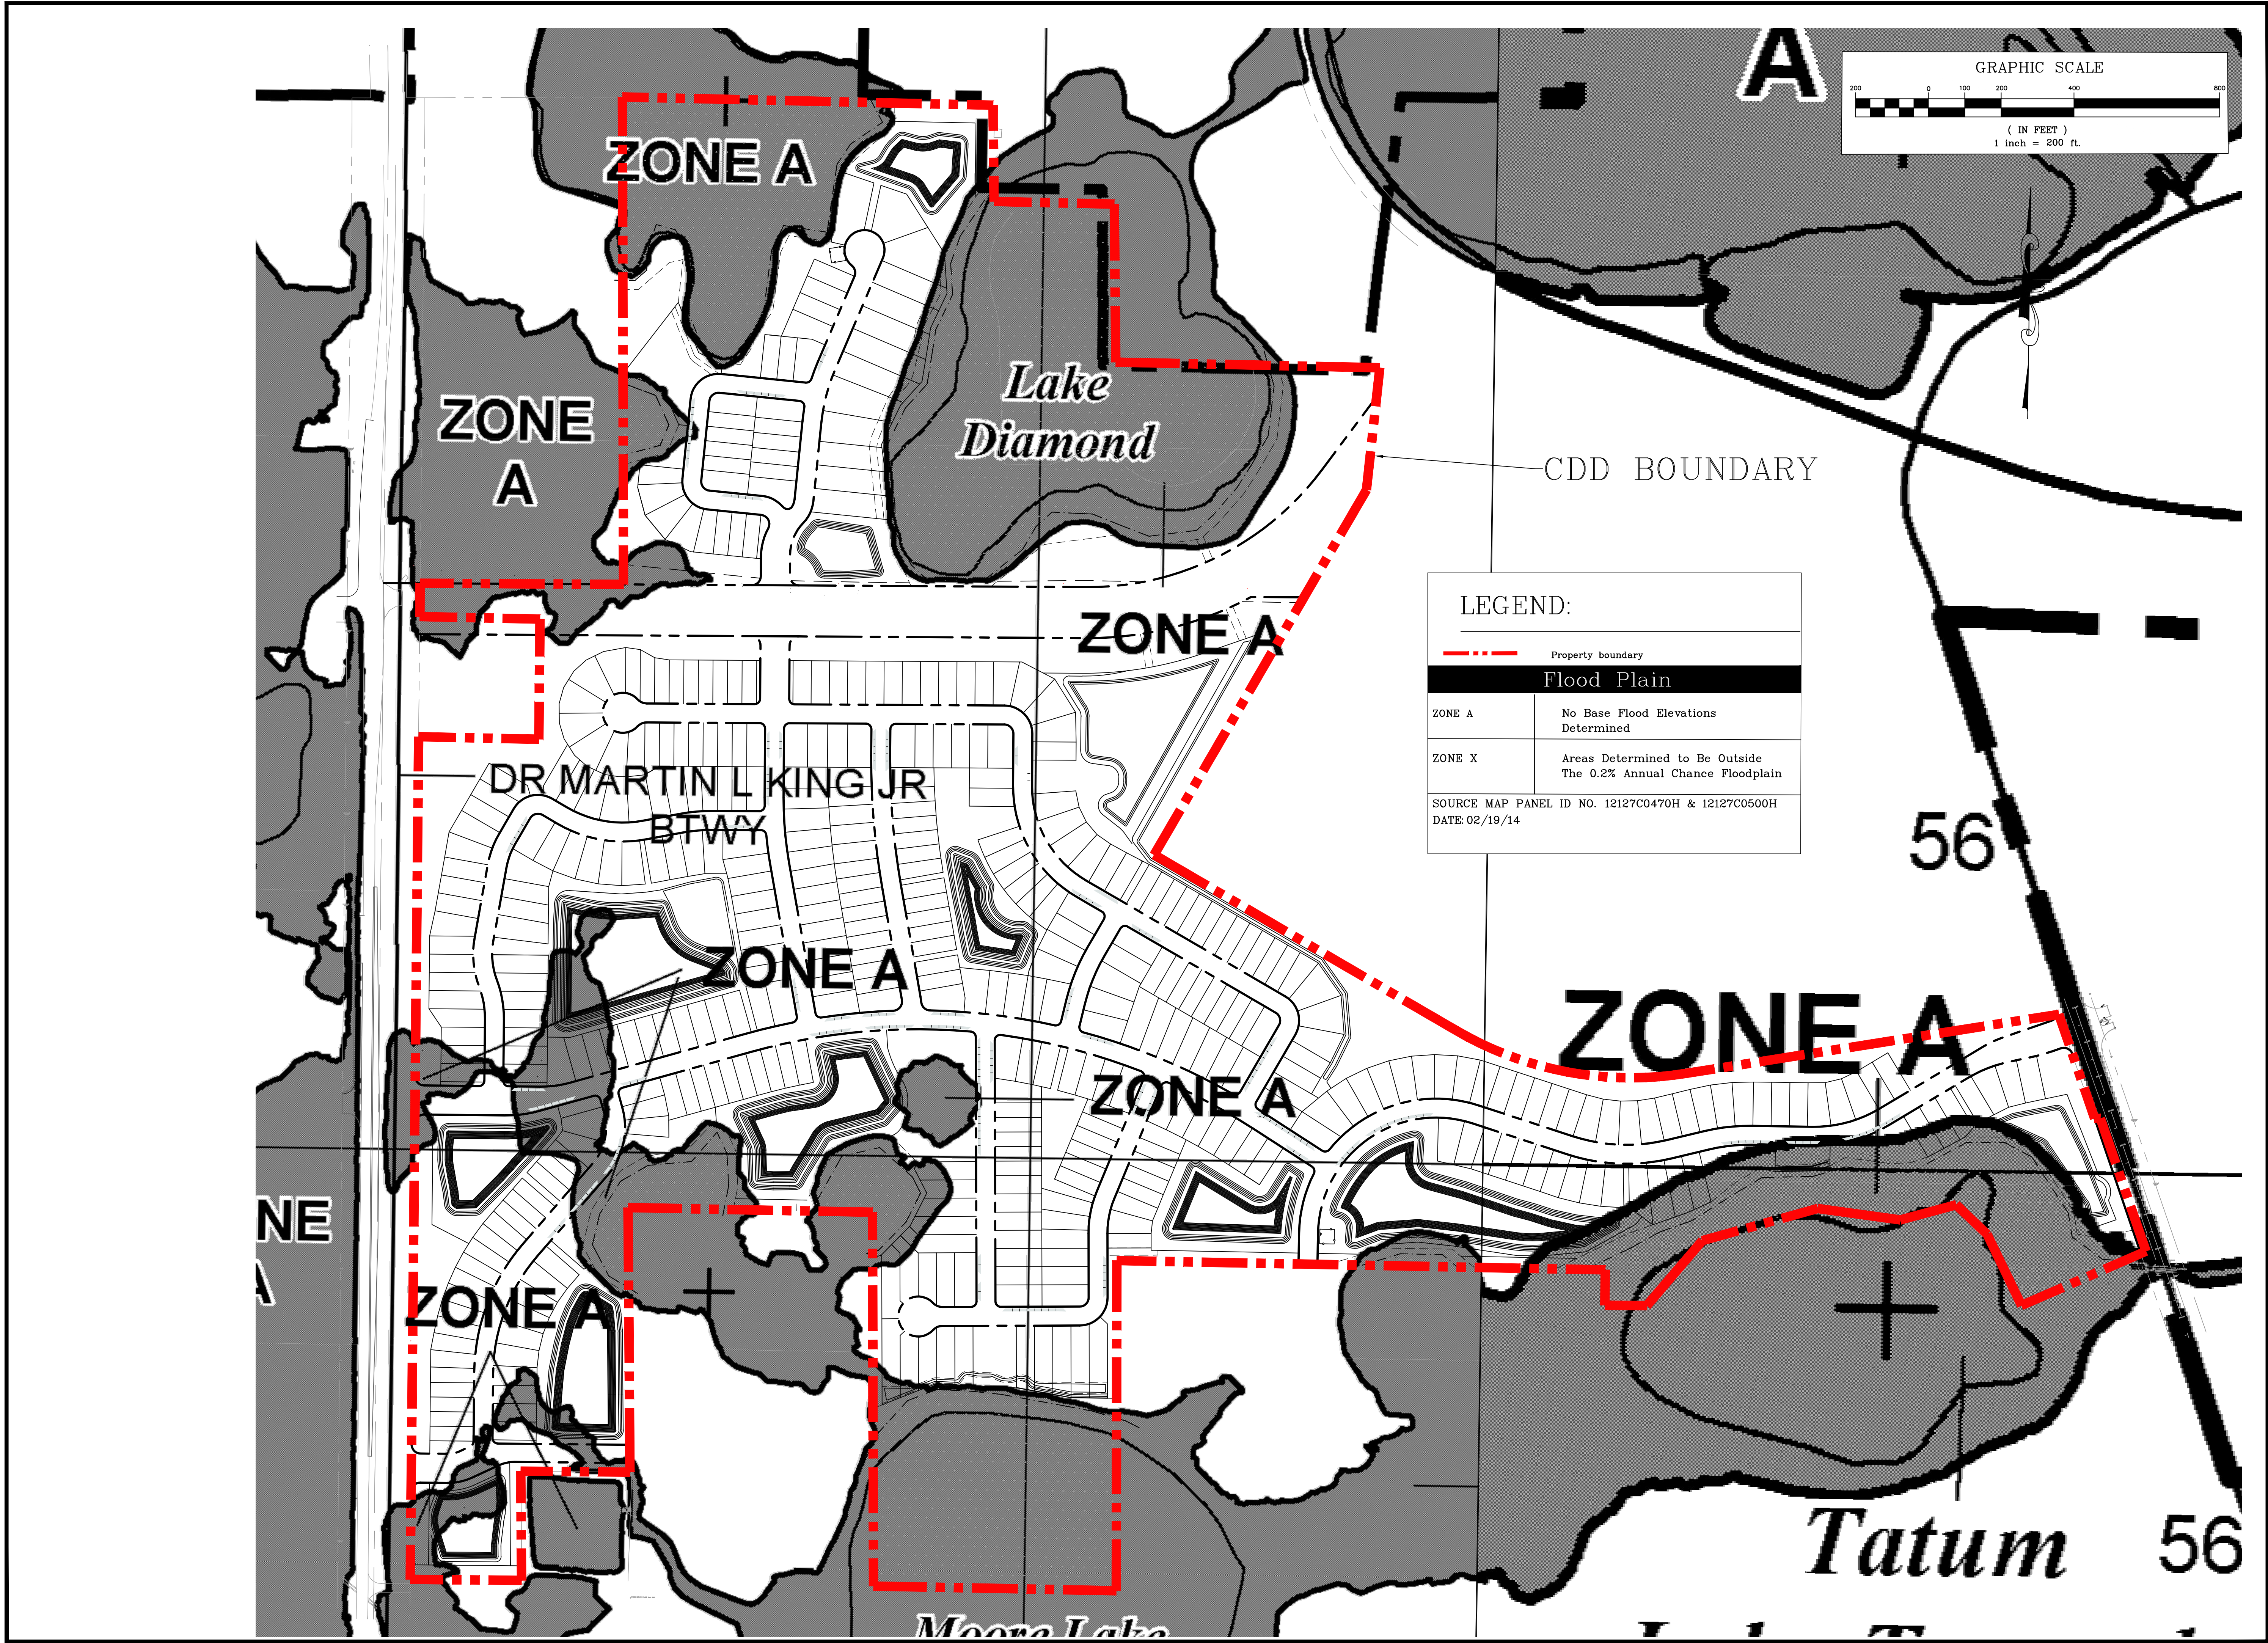



**LEGEND:**

--- Property boundary

**Flood Plain**

ZONE A	No Base Flood Elevations Determined
ZONE X	Areas Determined to Be Outside The 0.2% Annual Chance Floodplain

SOURCE MAP PANEL ID NO. 12127C0470H & 12127C0500H  
 DATE: 02/19/14

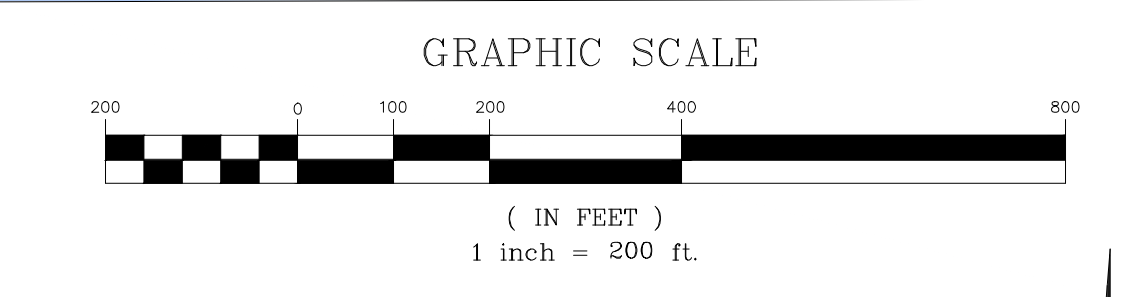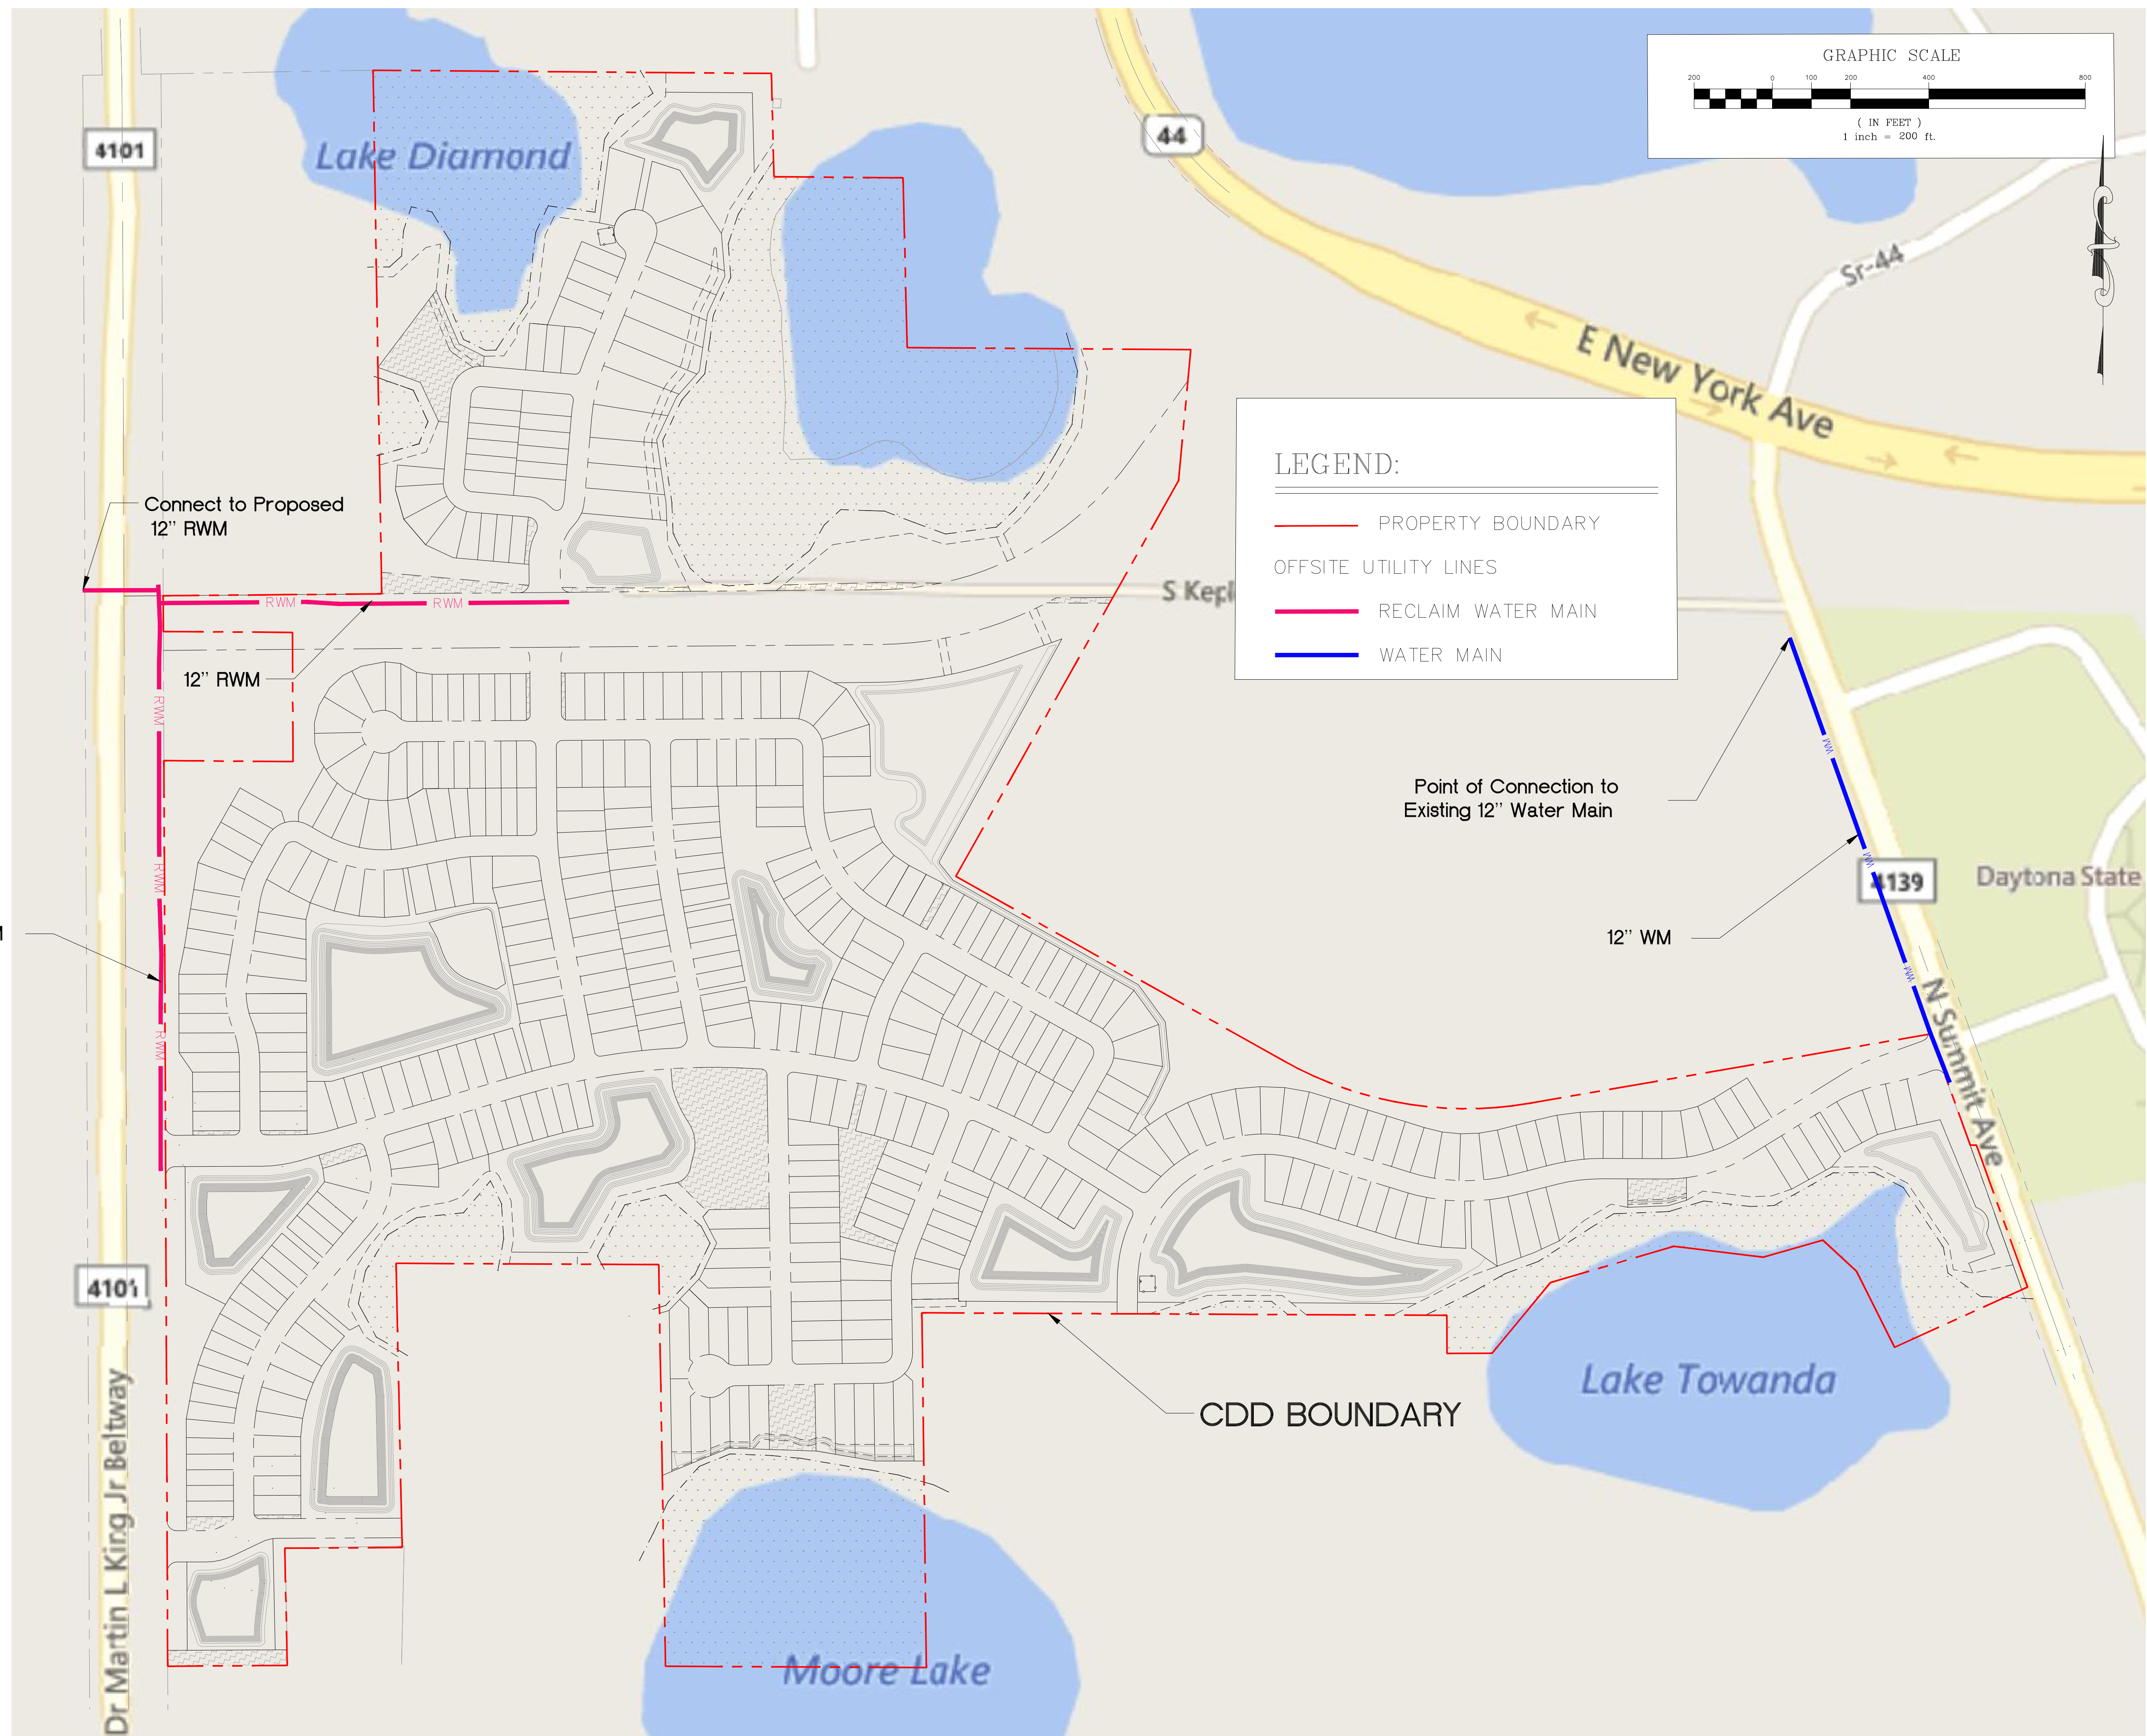

**LEGEND:**

- PROPERTY BOUNDARY
- - - OFFSITE UTILITY LINES
- RECLAIM WATER MAIN
- WATER MAIN



**MADDEN**  
 MOORHEAD & STOKES, LLC  
 CIVIL ENGINEERS  
 431 E. Horatio Avenue  
 Suite 260  
 Maitland, Florida 32751  
 (407) 629-8330



OFFSITE UTILITIES INFRASTRUCTURE  
 FOR  
**LAKWOOD PARK**  
 CITY OF DELAND  
 FLORIDA

PROFUSION CAP 5 FORD, LLC  
 300 SOUTH ORANGE AVE., SUITE 1600  
 ORLANDO, FL 32801  
 (513) 519-5966

ENGINEER IN CHARGE: \_\_\_\_\_  
 CERTIFICATE OF AUTHORIZATION NO. EB-0007723  
 August 20, 2020 3:46 PM

NO.	DATE	REVISIONS

JOB # 19040  
 DATE: 08/19/2020  
 SCALE: 1" = 200'  
 DESIGNED BY: TTB  
 DRAWN BY: RJS  
 APPROVED BY: CHM

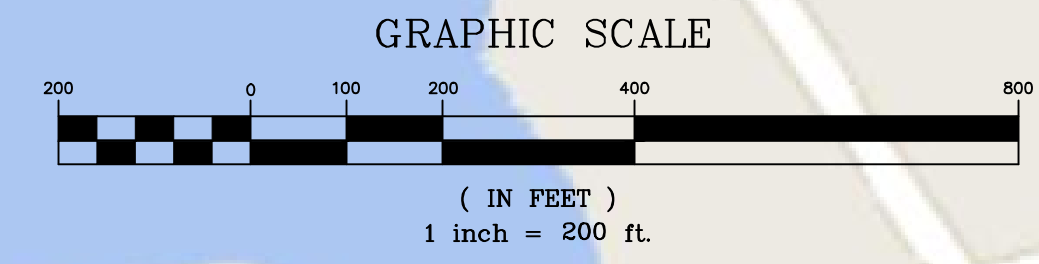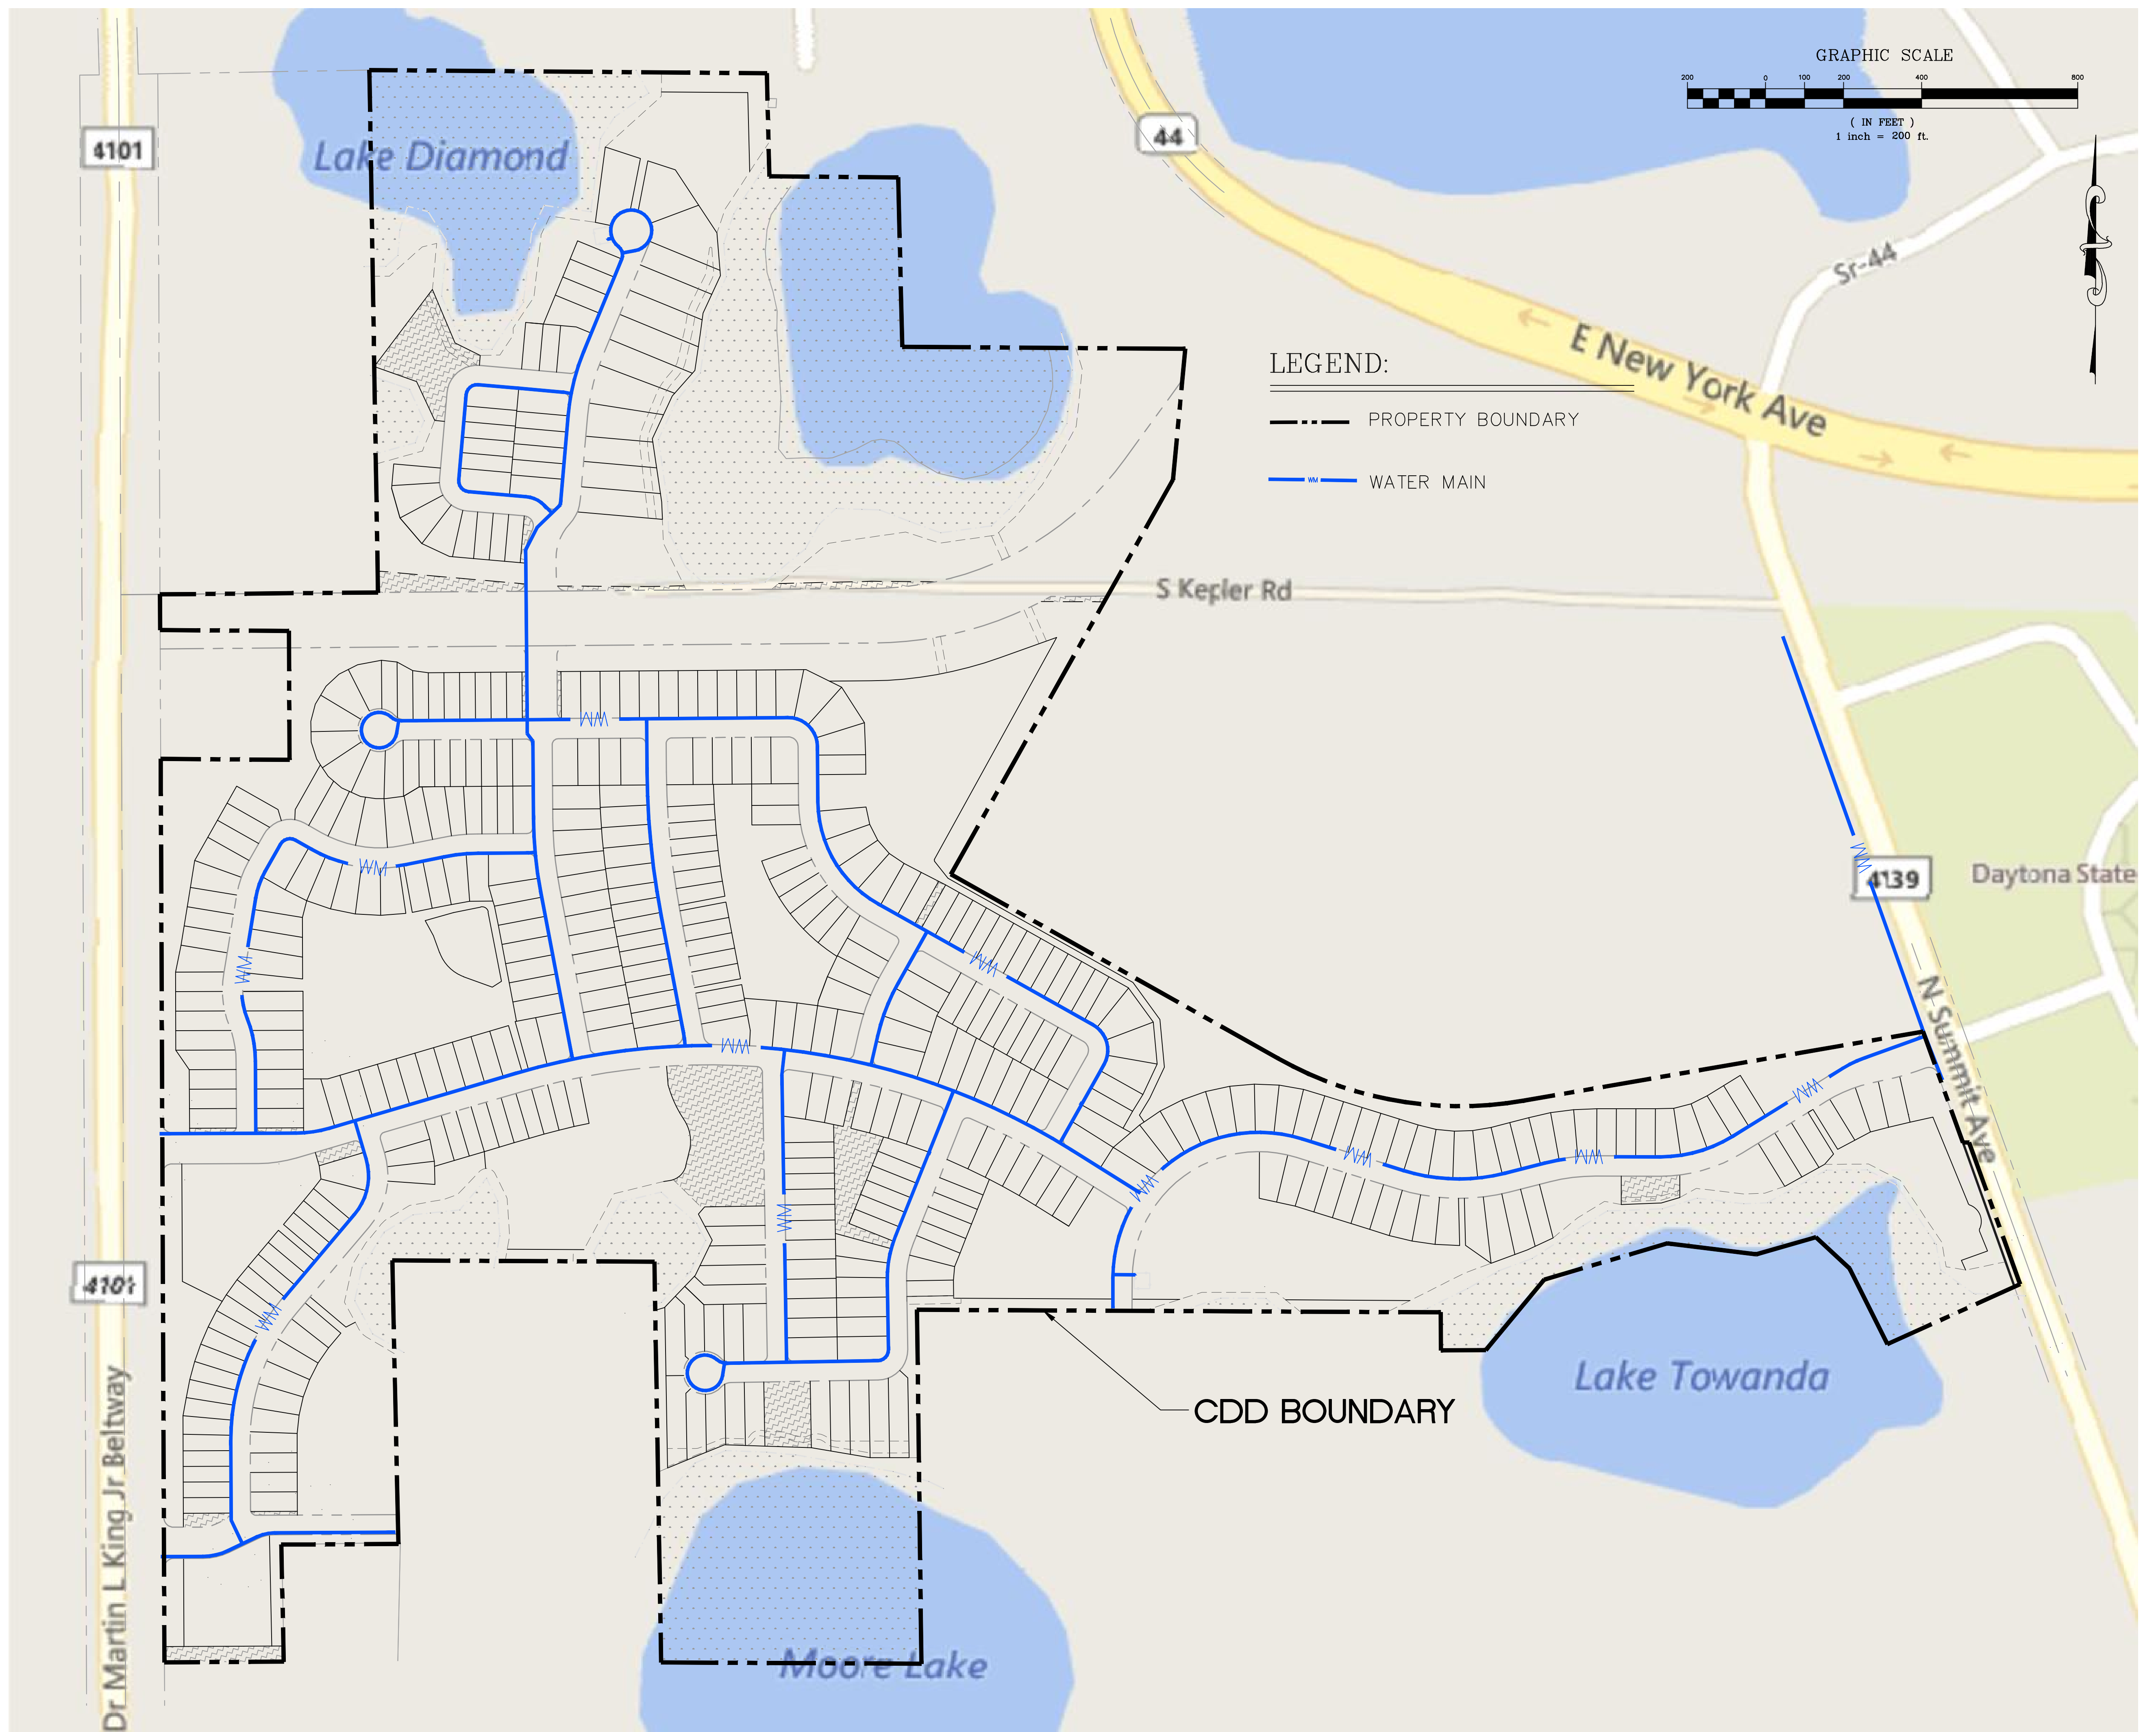

LEGEND:

--- PROPERTY BOUNDARY

--- WATER MAIN

**MADDEN**  
MOORHEAD & STOKES, LLC  
CIVIL ENGINEERS  
431 E. Horatio Avenue  
Suite 260  
Maitland, Florida 32751  
(407) 629-8330



POTABLE WATER DISTRIBUTION SYSTEM  
FOR  
**LAKWOOD PARK**  
CITY OF DELAND  
FLORIDA

PROFUSION CAP 5 FORD, LLC  
300 SOUTH ORANGE AVE, SUITE 1600  
ORLANDO, FL 32801  
(513) 519-5966

ENGINEER IN CHARGE: \_\_\_\_\_  
CERTIFICATE OF AUTHORIZATION NO. EB-0007723  
August 20, 2020 2:56 PM

NO.	DATE	REVISIONS
1		
2		
3		
4		
5		
6		
7		
8		
9		
10		
11		

JOB # 19040  
DATE: 08/19/2020  
SCALE: 1" = 200'  
DESIGNED BY: TTB  
DRAWN BY: RJS  
APPROVED BY: CHM

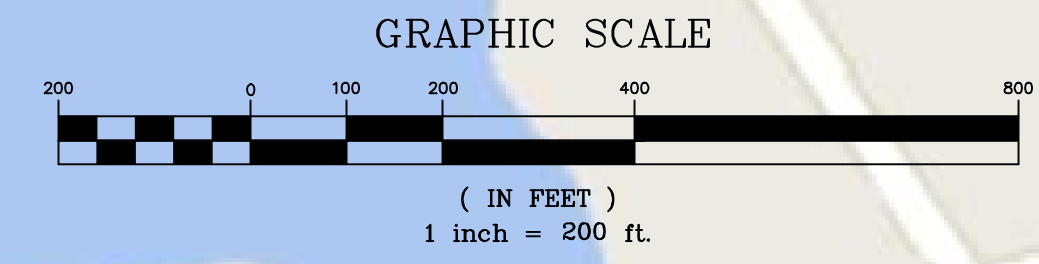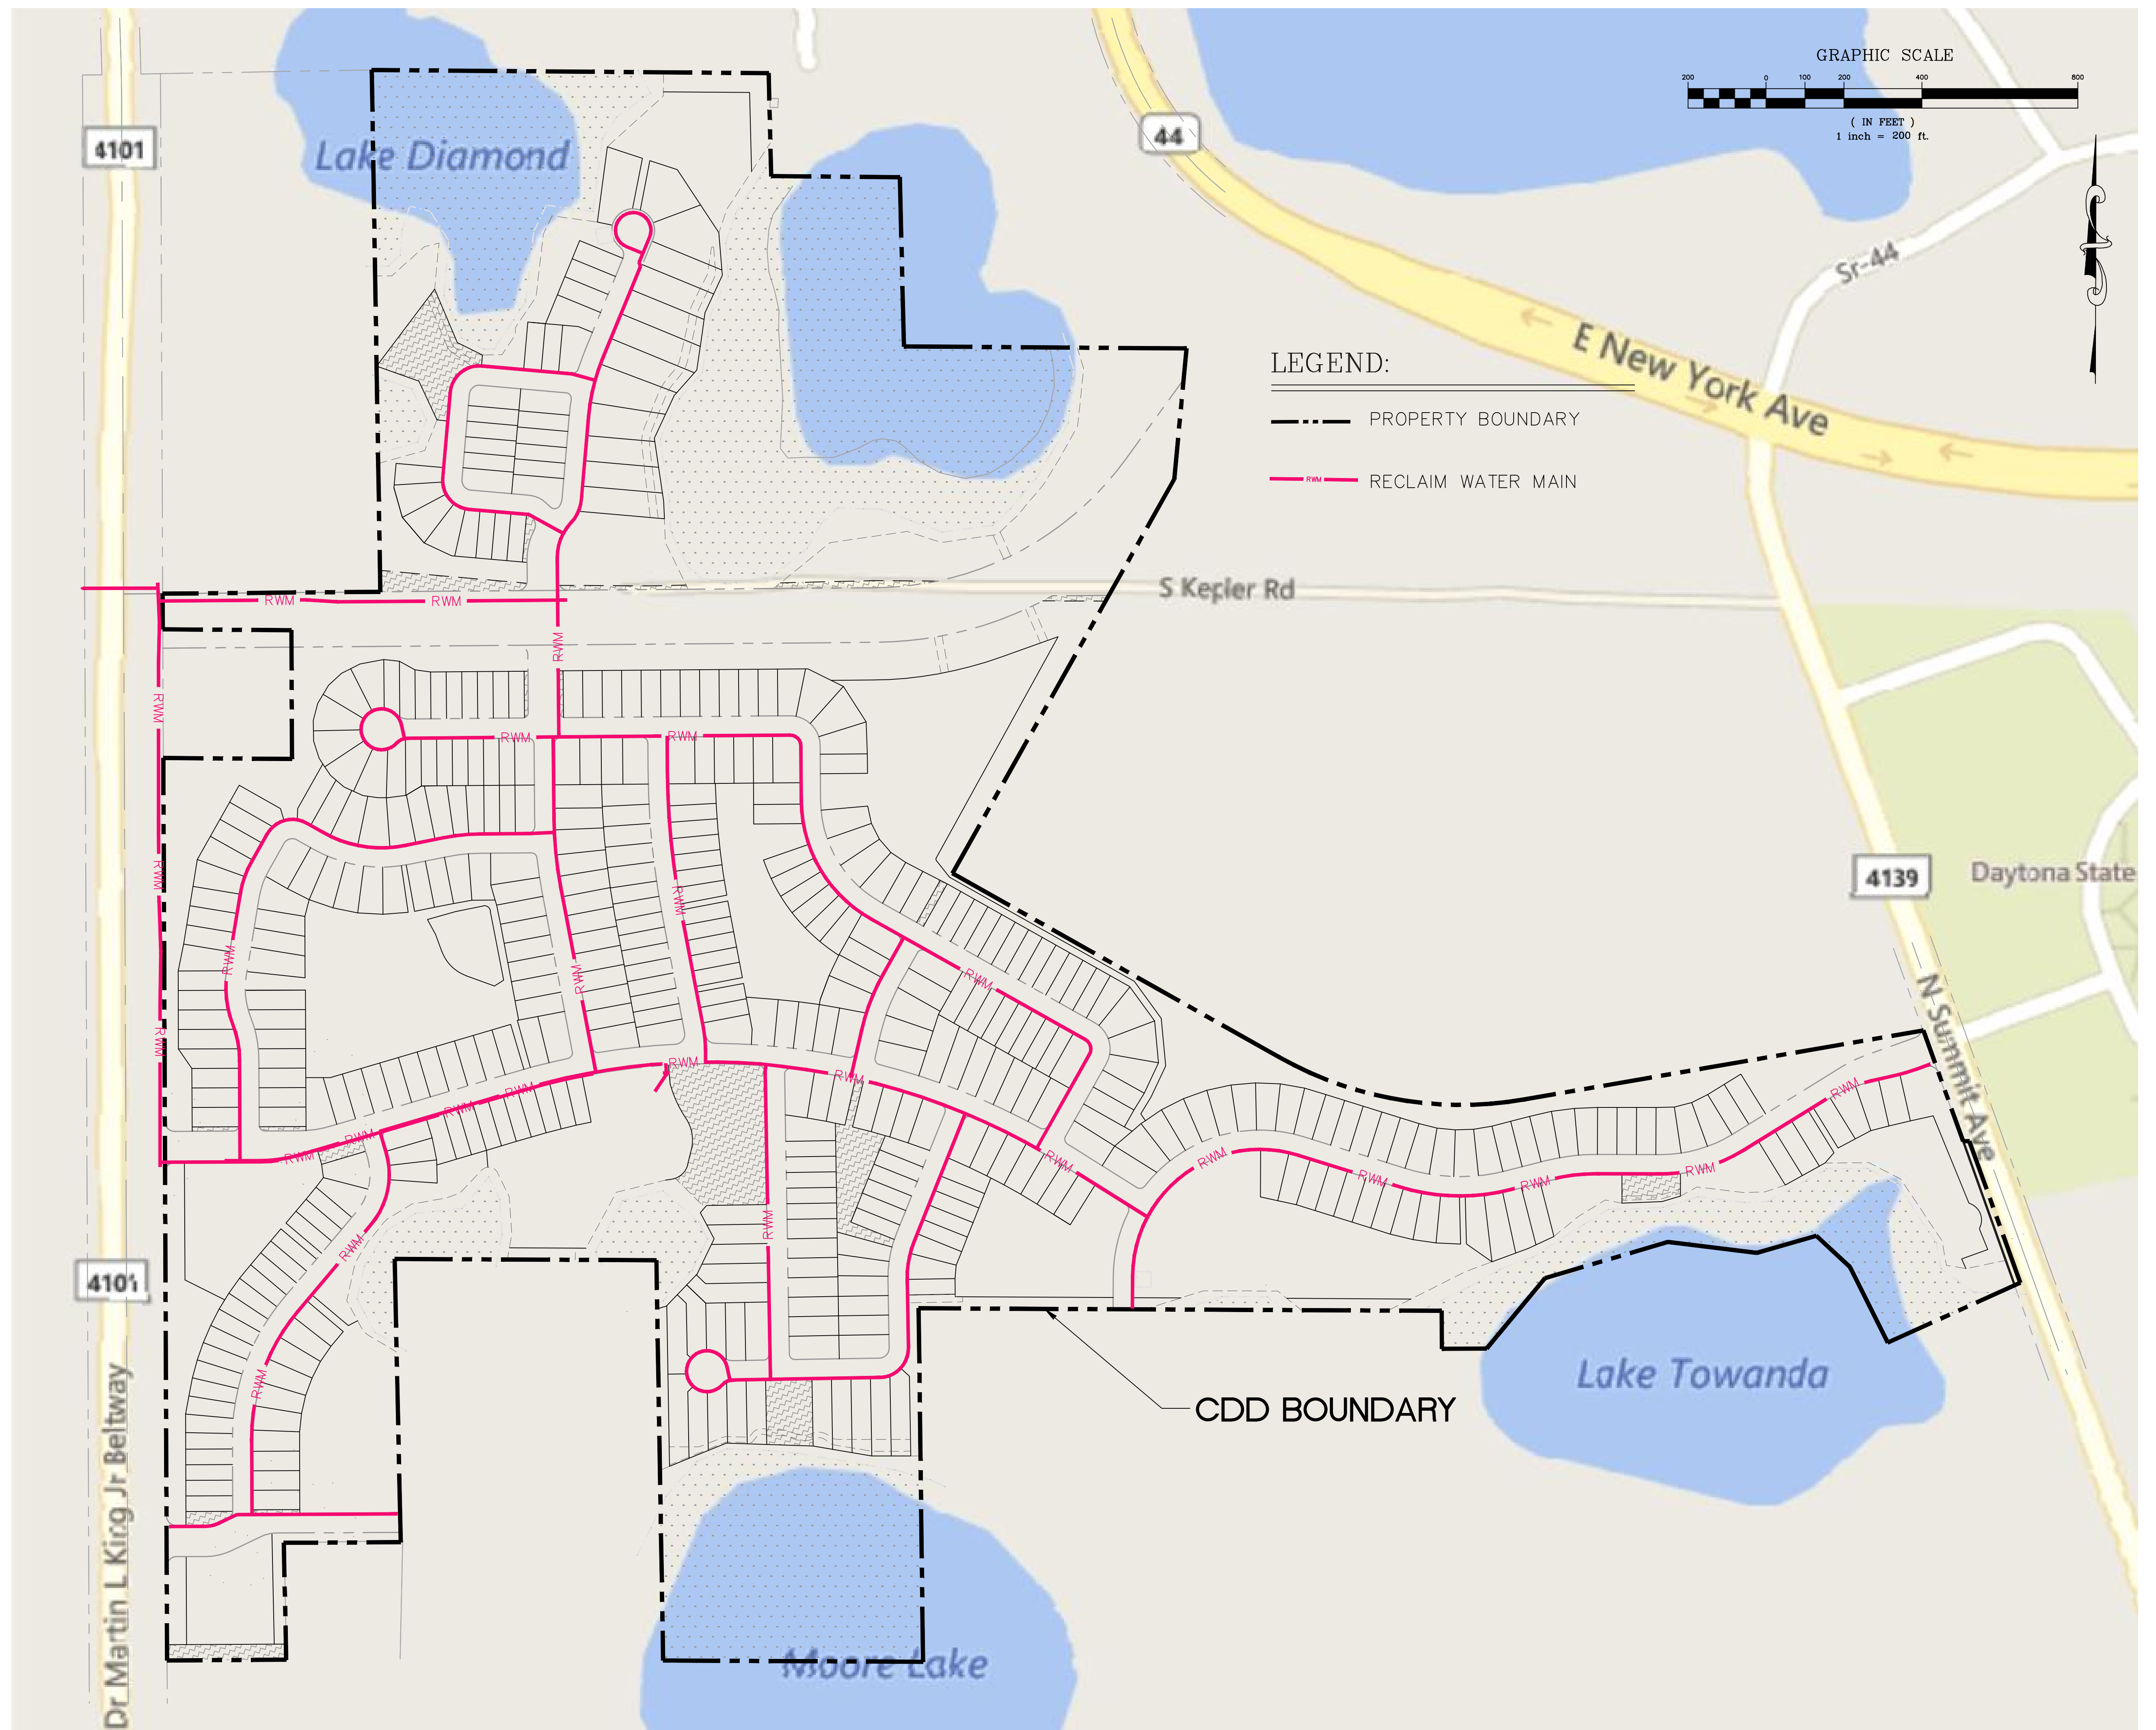

- LEGEND:
- PROPERTY BOUNDARY
  - RECLAIM WATER MAIN



**MADDEN**  
 MOORHEAD & STOKES, LLC  
 CIVIL ENGINEERS  
 431 E. Horatio Avenue  
 Suite 260  
 Maitland, Florida 32751  
 (407) 629-8330



RECLAIM WATER DISTRIBUTION SYSTEM  
 FOR  
**LAKWOOD PARK**  
 CITY OF DELAND, FLORIDA

PROFUSION CAP 5 FORD, LLC  
 300 SOUTH ORANGE AVE, SUITE 1600  
 ORLANDO, FL 32801  
 (513) 519-5966

ENGINEER IN CHARGE: \_\_\_\_\_  
 CERTIFICATE OF AUTHORIZATION NO. EB-0007723  
 System.dwg August 20, 2020 2:51 PM


NO.	DATE	REVISIONS
1		
2		
3		
4		
5		
6		
7		
8		
9		
10		
11		

JOB # 19040  
 DATE: 08/19/2020  
 SCALE: 1" = 200'  
 DESIGNED BY: TTB  
 DRAWN BY: RJS  
 APPROVED BY: CHM

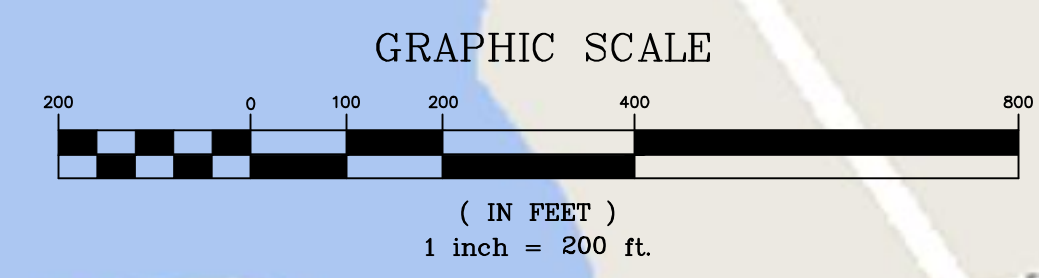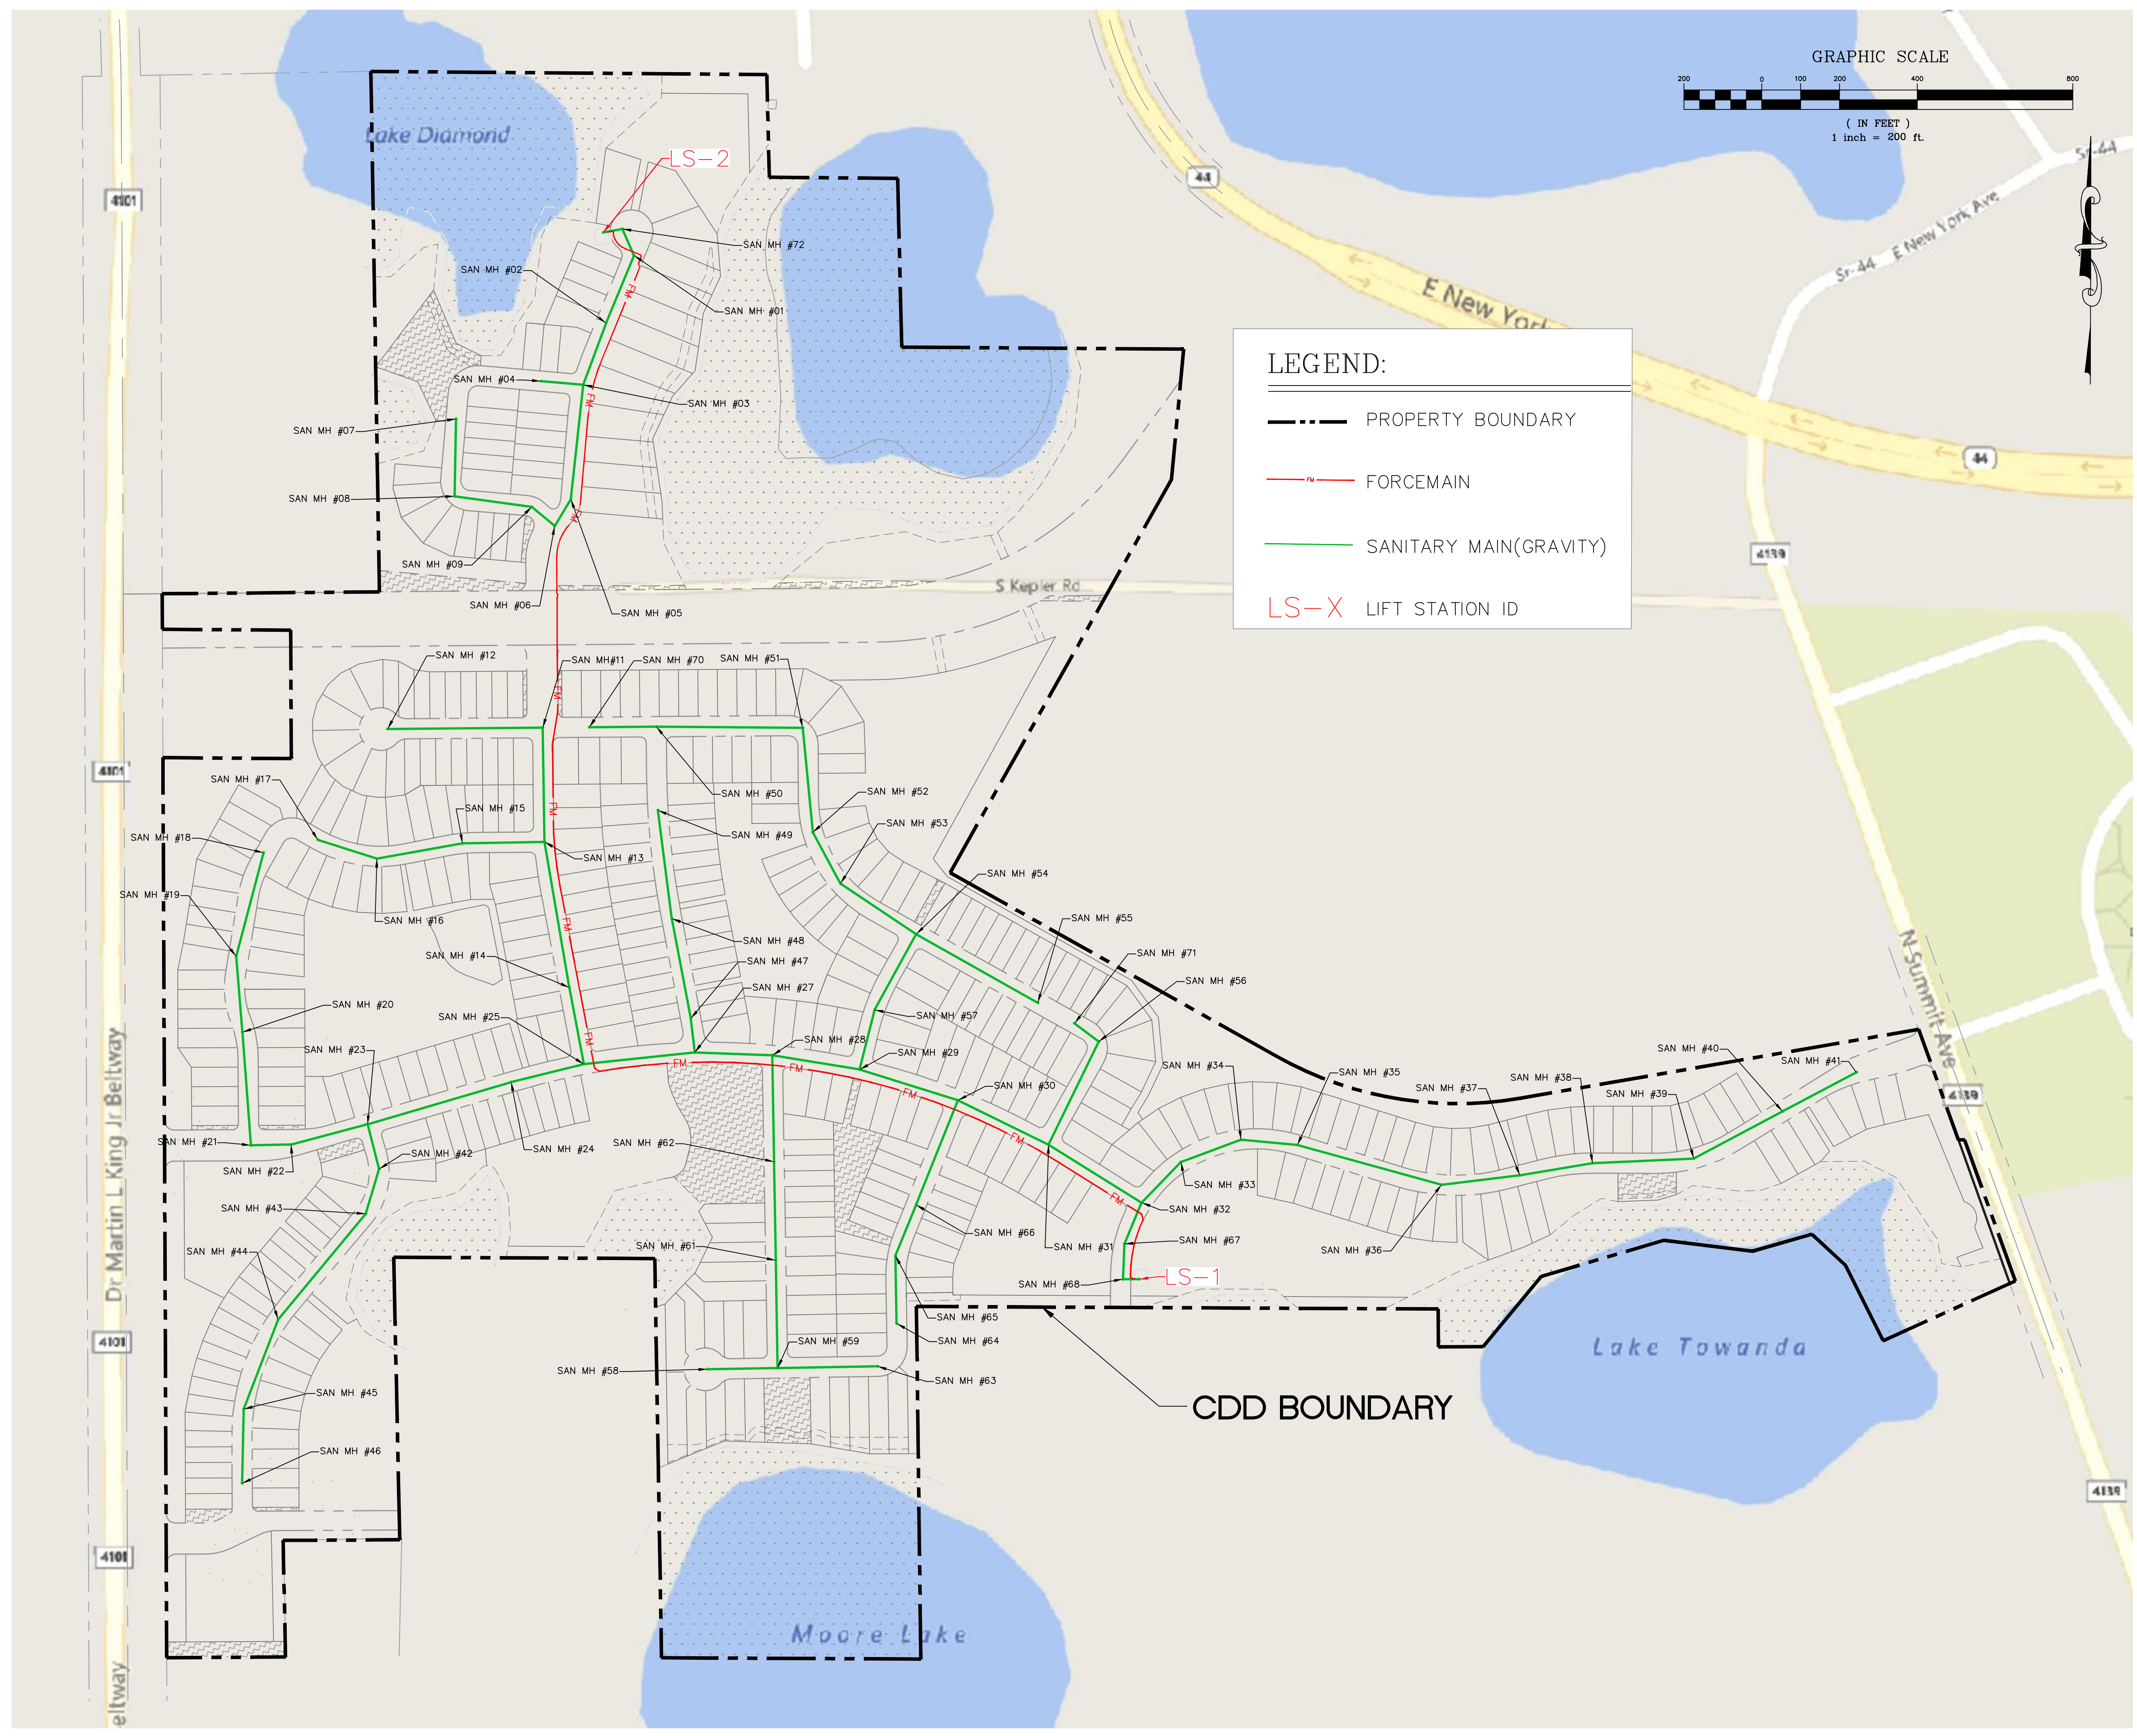

**LEGEND:**

- PROPERTY BOUNDARY
- FORCEMAIN
- SANITARY MAIN(GRAVITY)
- LS-X LIFT STATION ID

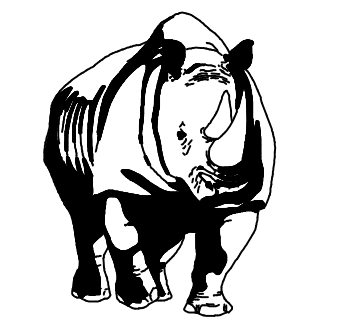

**MADDEN**  
 MOORHEAD & STOKES, LLC  
 CIVIL ENGINEERS  
 431 E. Horatio Avenue  
 Suite 260  
 Maitland, Florida 32751  
 (407) 629-8330

OVERALL WASTEWATER COLLECTION SYSTEM  
 FOR  
**LAKEWOOD PARK**  
 CITY OF DELAND  
 FLORIDA

PROFUSION CAP 5 FORD, LLC  
 300 SOUTH ORANGE AVE, SUITE 1600  
 ORLANDO, FL 32801  
 (513) 919-5966

ENGINEER IN CHARGE:  
 CERTIFICATE OF AUTHORIZATION NO. EB-0007723  
 System.dwg August 20, 2020 4:04 PM

NO.	DATE	REVISIONS

JOB # 19040  
 DATE: 08/19/2020  
 SCALE: 1" = 200'  
 DESIGNED BY: TTB  
 DRAWN BY: RJS  
 APPROVED BY: CHM

## Exhibit 12

### LAKWOOD PARK COMMUNITY DEVELOPMENT DISTRICT

#### Estimated Costs of Construction

CATEGORY	COST
Phase 1 - Total Development	\$4,809,480
Phase 2 - Total Development	\$1,452,582
Phase 3 - Total Development	\$2,280,060
Beresford Avenue	\$416,360
Turn Lanes (off-site)	\$570,650
Lift Station	\$543,650
Tree Mitigation	\$236,500
Site Landscaping	\$360,805

# **LAKEWOOD PARK**

## **COMMUNITY DEVELOPMENT DISTRICT**

**8E**



# LAKWOOD PARK COMMUNITY DEVELOPMENT DISTRICT

## Master Special Assessment Methodology Report

October 28, 2020



Provided by:

**Wrathell, Hunt and Associates, LLC**  
2300 Glades Road, Suite 410W  
Boca Raton, FL 33431  
Phone: 561-571-0010  
Fax: 561-571-0013  
Website: [www.whhassociates.com](http://www.whhassociates.com)

## Table of Contents

<b>1.0</b>	<b>Introduction</b>	
1.1	Purpose .....	1
1.2	Scope of the Report .....	1
1.3	Special Benefits and General Benefits .....	1
1.4	Organization of the Report .....	2
<b>2.0</b>	<b>Development Program</b>	
2.1	Overview .....	2
2.2	The Development Program .....	2
<b>3.0</b>	<b>The Capital Improvement Plan</b>	
3.1	Overview .....	3
3.2	Capital Improvement Plan .....	3
<b>4.0</b>	<b>Financing Program</b>	
4.1	Overview .....	3
4.2	Types of Bonds Proposed .....	4
<b>5.0</b>	<b>Assessment Methodology</b>	
5.1	Overview .....	5
5.2	Benefit Allocation .....	5
5.3	Assigning Debt .....	7
5.4	Lienability Test: Special and Peculiar Benefit to the Property .....	7
5.5	Lienability Test: Reasonable and Fair Apportionment of the Duty to Pay .....	8
5.6	True-Up Mechanism .....	8
5.7	Preliminary Assessment Roll .....	9
<b>6.0</b>	<b>Additional Stipulations</b>	
6.1	Overview .....	10
<b>7.0</b>	<b>Appendix</b>	
	Table 1 .....	11
	Table 2 .....	11
	Table 3 .....	12
	Table 4 .....	13
	Table 5 .....	13

## **1.0 Introduction**

### **1.1 Purpose**

This Master Special Assessment Methodology Report (the "Report") was developed to provide a master financing plan and a master special assessment methodology for the Lakewood Park Community Development District (the "District"), located within the municipal boundaries of the City of Deland, Volusia County, Florida, as related to funding the costs of public infrastructure improvements (the "Capital Improvement Plan") contemplated to be provided by the District.

### **1.2 Scope of the Report**

This Report presents the projections for financing the District's Capital Improvement Plan described in the Lakewood Park Community Development District Engineer's Report prepared by Madden Moorhead & Stokes, LLC Civil Engineers (the "District Engineer") dated October 28, 2020 (the "Engineer's Report"), as well as describes the method for the allocation of special benefits and the apportionment of special assessment debt resulting from the provision and funding of the Capital Improvement Plan.

### **1.3 Special Benefits and General Benefits**

Improvements undertaken and funded by the District as part of the Capital Improvement Plan create special and peculiar benefits for properties within its borders and general benefits to the public at large. However, as discussed within this Report, these general benefits are incidental in nature and are readily distinguishable from the special and peculiar benefits which accrue to property within the District. The District's Capital Improvement Plan enables properties within its boundaries to be developed.

There is no doubt that the general public and property owners of property outside the District will benefit from the provision of the Capital Improvement Plan. However, these benefits are only incidental since the Capital Improvement Plan is designed solely to provide special benefits peculiar to property within the District. Properties outside the District are not directly served by the Capital Improvement Plan and do not depend upon the Capital Improvement Plan to obtain or to maintain their development entitlements. This fact alone clearly distinguishes the special benefits which District properties receive compared to those lying outside of the District's boundaries.

The Capital Improvement Plan will provide public infrastructure improvements which are all necessary in order to make the lands within the District developable and saleable. The installation of such improvements will cause the value of the developable and saleable lands within the District to increase by more than the sum of the financed cost of the individual components of the Capital Improvement Plan. Even though the exact value of the benefits provided by the Capital Improvement Plan is hard to estimate at this point, it is nevertheless greater than the costs associated with providing the same.

#### **1.4 Organization of the Report**

*Section Two* describes the development program as proposed by the Developer, as defined below.

*Section Three* provides a summary of the Capital Improvement Plan as determined by the District Engineer.

*Section Four* discusses the master financing program for the District.

*Section Five* introduces the master special assessment methodology for the District.

### **2.0 Development Program**

#### **2.1 Overview**

The District will serve the Lakewood Park development, a master planned residential development located in City of Deland. The land within the District consists of approximately 197.01 (see the Engineer's Report for an explanation of a 1.01-acre discrepancy related to the number of acres contained within the District) +/- acres and is generally located south of SR 44, west of north Summit Avenue, and east of Martin Luther King Boulevard.

#### **2.2 The Development Program**

The development of Lakewood Park is anticipated to be conducted by Lakewood Park Project I, LLC (the "Developer"). Based upon the information provided by the Developer and the Engineer, the current development plan envisions a total of 434 residential units, although land use types and unit numbers may change throughout

the development period. Table 1 in the *Appendix* illustrates the development plan for Lakewood Park. The development of Lakewood Park is anticipated to be conducted in three (3) phases over a multi-year period.

### **3.0 The Capital Improvement Plan**

#### **3.1 Overview**

The public infrastructure costs to be funded by the District are described by the District Engineer in the Engineer's Report. Only public infrastructure that may qualify for bond financing by the District under Chapter 190, Florida Statutes and under the Internal Revenue Code of 1986, as amended, was included in these estimates.

#### **3.2 Capital Improvement Plan**

The Capital Improvement Plan needed to serve the Development is projected to consist of improvements which will serve all of the lands in the District. The Capital Improvement Plan will include but not be limited to storm water management, potable water, reclaimed water, sanitary sewer, roadways, signage, street lighting, parks, landscaping, hardscaping, and irrigation. At the time of this writing, the total cost of the Capital Improvement Plan is estimated to total approximately \$10,670,087.

The infrastructure improvements that comprise the Capital Improvement Plan will serve and provide benefit to all land uses in the District and will comprise an interrelated system of improvements, which means all of improvements will serve the entire District and improvements will be interrelated such that they will reinforce one another.

Table 2 in the *Appendix* illustrates the specific components of the Capital Improvement Plan.

### **4.0 Financing Program**

#### **4.1 Overview**

As noted above, the District is embarking on a program of capital improvements which will facilitate the development of lands within the District. Generally, construction of public improvements is

either funded by the Developer and then acquired by the District or funded directly by the District. As of the time of writing of this Report, the District will most likely acquire completed improvements from the Developer, although the District maintains the complete flexibility to either acquire the public infrastructure from the Developer or construct it, or even partly acquire it and partly construct it.

Even though the actual financing plan may change to include multiple series of bonds, it is likely that in order to fully fund costs of the Capital Improvement Plan as described in *Section 3.2* in two financing transactions, the District would have to issue approximately \$14,385,000 in par amount of special assessment bonds (the "Bonds").

**Please note that the purpose of this Report is to allocate the benefit of the Capital Improvement Plan to the various land uses in the District and based on such benefit allocation to apportion the maximum debt necessary to fund the Capital Improvement Plan. The discussion of the structure and size of the indebtedness is based on various estimates and is subject to change.**

#### **4.2 Types of Bonds Proposed**

The proposed financing plan for the District provides for the issuance of the Bonds in the approximate principal amount of \$14,385,000 to finance approximately \$10,670,087 in Capital Improvement Plan costs. The Bonds as projected under this financing plan would be structured to be amortized in 30 annual installments following one or more capitalized interest periods. Interest payments on the Bonds would be made every May 1 and November 1, and principal payments on the Bonds would be made either on May 1 or on November 1.

In order to finance the improvement and other costs, the District would need to borrow more funds and incur indebtedness in the total amount of approximately \$14,385,000. The difference is comprised of funding a debt service reserve, funding capitalized interest, underwriter's discount and costs of issuance for each series of Bonds. Preliminary sources and uses of funding for the Bonds are presented in Table 3 in the *Appendix*.

Please note that the structure of the Bonds as presented in this Report is preliminary and may change due to changes in the development program, market conditions, timing of infrastructure

installation as well as for other reasons. The District maintains complete flexibility as to the structure of the Bonds and reserves the right to modify it as necessary.

## **5.0 Assessment Methodology**

### **5.1 Overview**

The issuance of the Bonds provides the District with funds necessary to construct/acquire the infrastructure improvements which are part of the Capital Improvement Plan outlined in *Section 3.2* and described in more detail by the District Engineer in the Engineer's Report. These improvements lead to special and general benefits, with special benefits accruing to the assessable properties within the boundaries of the District and general benefits accruing to areas outside the District but being only incidental in nature. The debt incurred in financing the public infrastructure will be secured by assessing properties that derive special and peculiar benefits from the Capital Improvement Plan. All properties that receive special benefits from the Capital Improvement Plan will be assessed for their fair share of the debt issued in order to finance all or a portion of the Capital Improvement Plan.

### **5.2 Benefit Allocation**

The current development plan envisions the development of 434 residential units, although unit numbers and land use types may change throughout the development period.

The infrastructure improvements that comprise the Capital Improvement Plan will serve and provide benefit to all land uses in the District and will comprise an interrelated system of improvements, which means all of improvements will serve the entire District and improvements will be interrelated such that they will reinforce one another. On the other hand, such infrastructure improvements in part may serve and provide benefit to certain designated assessment areas within the District.

By allowing for the land in the District to be developable, both the improvements that comprise the Capital Improvement Plan and their combined benefit will be greater than the sum of their individual benefits. All of the land uses within the District will benefit from each infrastructure improvement category, as the improvements provide basic infrastructure to all land within the

District and benefit all land within the District as an integrated system of improvements.

As stated previously, the public infrastructure improvements included in the Capital Improvement Plan have a logical connection to the special and peculiar benefits received by the land within the District, as without such improvements, the development of the properties within the District would not be possible. Based upon the connection between the improvements and the special and peculiar benefits to the assessable land within the District, the District can assign or allocate a portion of the District's debt through the imposition of non-ad valorem assessments, to the assessable land receiving such special and peculiar benefits. Even though these special and peculiar benefits are real and ascertainable, the precise amount of the benefit cannot yet be calculated with mathematical certainty. However, such benefit is more valuable than the cost of, or the actual non-ad valorem assessment amount levied on that parcel.

The benefit associated with the Capital Improvement Plan of the District is proposed to be allocated to the different unit types within the District in proportion to the density of development as measured by a standard unit called an Equivalent Residential Unit ("ERU"). Table 4 in the *Appendix* illustrates the ERU weights that are proposed to be assigned to the unit types contemplated to be developed within the District based on the relative density of development, the total ERU counts for each unit type, and the share of the benefit received by each unit type.

The rationale behind different ERU weights is supported by the fact that generally and on average smaller units will use and benefit from the District's improvements less than larger units, as for instance, generally and on average smaller units produce less storm water runoff, may produce fewer vehicular trips, and may need less water/sewer capacity than larger units. Additionally, the value of the larger units is likely to appreciate by more in terms of dollars than that of the smaller units as a result of the implementation of the Capital Improvement Plan. As the exact amount of the benefit and appreciation is not possible to be calculated at this time, the use of ERU measures serves as a reasonable approximation of the relative amount of benefit received by the different unit types from the District's improvements.

Table 5 in the *Appendix* presents the apportionment of the assessment associated with funding the District's Capital Improvement Plan (the "Assessments") in accordance with the ERU



benefit allocation method presented in Table 4. Table 5 also presents the annual levels of the projected annual debt service assessments per unit.

### **5.3 Assigning Debt**

As the land in the District has not yet been platted for its intended final use and the exact identification of the physical location of the future assessable parcels is not possible, the Assessments will initially be levied on all of the gross acres of land in the District on a pro-rata gross acre basis. Consequently, the Assessments will be preliminarily levied on approximately 197.01 +/- gross acres at a rate of \$73,016.60 per acre.

As the land is platted, the Assessments will be allocated to each platted parcel on a first platted-first assigned basis based on the planned use for that platted parcel as reflected in Table 5 in the *Appendix*. Such allocation of Assessments to platted parcels will reduce the amount of Assessments levied on unplatted gross acres within the District.

Further, to the extent that any residential land which has not been platted is sold to another developer or builder, the Assessments will be assigned to such parcel at the time of the sale based upon the development rights associated with such parcel that are transferred from seller to buyer. The District shall provide an estoppel or similar document to the buyer evidencing the amount of Assessments transferred at sale.

### **5.4 Lienability Test: Special and Peculiar Benefit to the Property**

As first discussed in *Section 1.3*, Special Benefits and General Benefits, improvements undertaken by the District create special and peculiar benefits to the assessable properties within the District. The District's improvements benefit assessable properties within the District and accrue to all such assessable properties on an ERU basis.

Improvements undertaken by the District can be shown to be creating special and peculiar benefits to the assessable property within the District. The special and peculiar benefits resulting from each improvement include, but are not limited to:

- a. added use of the property;
- b. added enjoyment of the property;
- c. decreased insurance premiums;
- d. increased marketability and value of the property.

The improvements which are part of the Capital Improvement Plan make the assessable land in the District developable and saleable and when implemented jointly as parts of the Capital Improvement Plan, provide special and peculiar benefits which are greater than the benefits of any single category of improvements. These special and peculiar benefits are real and ascertainable, but not yet capable of being calculated and assessed in terms of numerical value; however, such benefits are more valuable than either the cost of, or the actual assessment levied for, the improvement or debt allocated to the parcel of land.

### **5.5 Lienability Test: Reasonable and Fair Apportionment of the Duty to Pay**

A reasonable estimate of the proportion of special and peculiar benefits received from the improvements is delineated in Table 4 (expressed as ERU factors) of the *Appendix*.

The apportionment of the assessments is fair and reasonable because it was conducted on the basis of consistent application of the methodology described in *Section 5.2* across all assessable property within the District according to reasonable estimates of the special and peculiar benefits derived from the Capital Improvement Plan by different unit types.

### **5.6 True-Up Mechanism**

The Assessment Methodology described herein is based on conceptual information obtained from the Developer prior to construction. As development occurs it is possible that the number of ERUs may change. The mechanism for maintaining the methodology over the changes is referred to as true-up.

This mechanism is to be utilized to ensure that the Assessments on a per ERU basis never exceeds the initially allocated assessment as contemplated in the adopted assessment methodology. The Assessments per ERU preliminarily equals \$35,509.75 (\$14,385,000 in Assessments divided by 405.10 ERUs) and may change based on the final bond sizing. If such changes occur, the Methodology is applied to the assessable land based on the number of and unit type within each and every parcel as signified by the number of ERUs.

As the land is platted, the Assessments is assigned to platted parcels based on the figures in Table 5 in the *Appendix*. If as a result of platting and apportionment of the Assessments to the

platted parcel of land, the Assessments per ERU for land that remains unplatted within the District remains equal to \$35,509.75, then no true-up adjustment will be necessary.

If as a result of platting and apportionment of the Assessments to the platted land, the Assessments per ERU for land that remain unplatted within the District equals less than \$35,509.75 (either as a result of a larger number of units, different units or both), then the Assessments for each ERU for all parcels within the District will be lowered if that state persists at the conclusion of platting of all land within the District.

If, in contrast, a result of platting and apportionment of the Assessments to the platted land, the Assessments per ERU for land that remains unplatted within the District equals more than \$35,509.75 (either as a result of a smaller number of units, different units or both), then the difference in Assessments plus accrued interest will be collected from the owner of the property which platting caused the increase of assessment per ERU to occur, in accordance with a true-up agreement to be entered into between the District and the Developer, which will be binding on assignees.

The owner(s) of the property will be required to immediately remit to the Trustee for redemption a true-up payment equal to the difference between the actual Assessments per ERU and \$35,509.75 multiplied by the actual number of ERUs plus accrued interest to the next succeeding interest payment date on the Bonds, unless such interest payment date occurs within 45 days of such true-up payment, in which case the accrued interest shall be paid to the following interest payment date.

In addition to platting of property within the District, any planned sale of an unplatted land to another builder or developer will cause the District to initiate a true-up test as described above to test whether the amount of the Assessments per ERU for land that remains unplatted remains equal to \$35,509.75. The test will be based upon the development rights as signified by the number of ERUs associated with such parcel that are transferred from seller to buyer. The District shall provide an estoppel or similar document to the buyer evidencing the amount of Assessments transferred at sale.

## **5.7 Preliminary Assessment Roll**

The Assessments of \$14,385,000 is proposed to be levied over the area described in Exhibit "A". Excluding any capitalized interest

period, debt service assessments shall be paid in thirty (30) annual principal installments.

## **6.0 Additional Stipulations**

### **6.1 Overview**

Wrathell, Hunt and Associates, LLC was retained by the District to prepare a methodology to fairly allocate the special assessments related to the District's Capital Improvement Plan. Certain financing, development and engineering data was provided by members of District Staff and/or the Developer. The allocation Methodology described herein was based on information provided by those professionals. Wrathell, Hunt and Associates, LLC makes no representations regarding said information transactions beyond restatement of the factual information necessary for compilation of this report. For additional information on the Bond structure and related items, please refer to the Offering Statement associated with this transaction.

**Wrathell, Hunt and Associates, LLC does not represent the District as a Municipal Advisor or Securities Broker nor is Wrathell, Hunt and Associates, LLC registered to provide such services as described in Section 15B of the Securities and Exchange Act of 1934, as amended. Similarly, Wrathell, Hunt and Associates, LLC does not provide the District with financial advisory services or offer investment advice in any form.**

## **7.0 Appendix**

Table 1

# Lakewood Park

## Community Development District

### Development Plan

Unit Type	Number of Units
SF 40'	164
SF 50'	257
SF 65'	13
<b>Total Residential</b>	<b>434</b>

Table 2

# Lakewood Park

## Community Development District

### Capital Improvement Program

Improvement	Cost
Phase 1 - Total Development	\$4,809,480.00
Phase 2 - Total Development	\$1,452,582.00
Phase 3 - Total Development	\$2,280,060.00
Beresford Avenue	\$416,360.00
Turn Lanes (off-site)	\$570,650.00
Lift Station	\$543,650.00
Tree Mitigation	\$236,500.00
Site Landscaping	\$360,805.00
<b>Total</b>	<b>\$10,670,087.00</b>

Table 3

# Lakewood Park

## Community Development District

### Preliminary Sources and Uses of Funds

	Amount
<b><u>Sources</u></b>	
Bond Proceeds:	
Par Amount	\$14,385,000.00
<b>Total Sources</b>	<b>\$14,385,000.00</b>
<b><u>Uses</u></b>	
Project Fund Deposits:	
Project Fund	\$10,670,087.00
Other Fund Deposits:	
Debt Service Reserve Fund	\$1,159,235.41
Capitalized Interest Fund	\$2,013,900.00
	<hr/>
	\$3,173,135.41
Delivery Date Expenses:	
Costs of Issuance	\$537,700.00
Rounding	\$4,077.59
<b>Total Uses</b>	<b>\$14,385,000.00</b>

Table 4

# Lakewood Park

## Community Development District

### Improvements Benefit Allocation

Unit Type	Number of Units	ERU per Unit	Total ERU
SF 40'	164	0.80	131.20
SF 50'	257	1.00	257.00
SF 65'	13	1.30	16.90
<b>Total</b>	<b>434</b>		<b>405.10</b>

Table 5

# Lakewood Park

## Community Development District

### Improvements Assessments Apportionment

Unit Type	Total Assessments Apportionment	Assessments Apportionment per Unit	Annual Assessments Apportionment per Unit*
SF 40'	\$4,658,879.29	\$28,407.80	\$2,461.59
SF 50'	\$9,126,005.92	\$35,509.75	\$3,076.99
SF 65'	\$600,114.79	\$46,162.68	\$4,000.09
<b>Total</b>	<b>\$14,385,000.00</b>		

\* Included costs of collection and assumes payment in March

## Exhibit A



# BOUNDARY AND WETLAND SURVEY OF "PARCEL B" OF LAKE PARK ESTATES VOLUSIA COUNTY, FL.


## WETLAND LINE TABLES

LINE	BEARING	DISTANCE	LINE	BEARING	DISTANCE
L1	N62°37'58"W	37.40	L72	S75°29'40"E	77.97
L2	N09°43'39"E	74.42	L73	S13°54'59"E	61.50
L3	N22°27'42"E	65.69	L74	S49°10'57"W	72.92
L4	S73°41'20"E	32.87	L75	N26°07'29"W	75.15
L5	S29°35'49"E	50.38	L76	N59°18'47"W	64.37
L6	S13°35'14"E	67.22	L77	N28°06'38"W	57.36
L7	S61°52'14"W	56.38	L78	N26°42'44"W	39.09
L8	N84°33'28"W	70.60	L79	N12°35'03"E	86.57
L9	N01°07'40"W	157.21	L80	N31°47'09"E	106.94
L10	N04°02'21"E	65.60	L81	N59°02'15"E	86.45
L11	S28°47'41"E	101.75	L82	N84°04'41"E	120.40
L12	N86°05'23"E	50.37	L83	N40°06'34"E	106.53
L13	S31°21'15"E	107.07	L84	S35°53'17"E	65.12
L14	S05°49'54"W	48.37	L85	S03°34'51"E	89.31
L15	N45°35'51"W	105.70	L86	S10°19'05"W	65.16
L16	N58°23'7"E	178.74	L87	N27°45'50"W	24.14
L17	N1°54'46"W	111.81	L88	N26°21'00"E	148.59
L18	N25°08'50"E	31.61	L89	N76°16'23"E	106.44
L19	N41°36'34"E	119.78	L90	S48°51'10"E	120.74
L20	N87°51'50"E	84.81	L91	S27°49'24"E	49.70
L21	S87°23'45"E	105.24	L92	S25°58'03"W	89.85
L22	S84°39'29"E	74.48	L93	S43°35'07"W	108.08
L23	S52°27'42"E	130.45	L94	S37°24'12"E	161.33
L24	S80°09'33"E	72.79	L95	N00°58'12"W	108.18
L25	S74°28'03"E	69.57	L96	N89°43'08"W	145.70
L26	N72°22'47"E	108.43	L97	S87°31'28"W	63.71
L27	S89°43'17"E	119.74	L98	N47°33'07"W	76.77
L28	S50°55'22"E	53.74	L99	N18°32'32"E	55.28
L29	N64°00'58"E	137.32	L100	N18°14'11"E	81.40
L30	N87°13'58"E	92.44	L101	S21°22'52"W	62.36
L31	N89°48'10"E	90.72	L102	S12°55'40"E	90.01
L32	N57°18'55"E	155.49	L103	S02°11'36"W	74.29
L33	N54°02'28"E	133.06	L104	S22°22'52"W	62.36
L34	N87°46'43"E	74.07	L105	S15°48'59"E	104.30
L35	N73°13'59"E	93.74	L106	S05°42'10"W	59.92
L36	S83°20'42"E	119.69	L107	S06°02'08"W	77.72
L37	N87°49'55"E	60.81	L108	S13°07'22"E	118.80
L38	N80°58'56"E	172.36	L109	S31°32'26"W	77.11
L39	N89°32'03"E	104.65	L110	S40°09'24"E	100.83
L40	S87°44'58"E	83.97	L111	S45°35'12"E	61.55
L41	S33°50'12"E	183.94	L112	S82°13'55"W	131.17
L42	S10°01'27"E	66.78	L113	N89°50'58"W	86.10
L43	S54°25'56"E	103.36	L114	N88°56'58"W	80.87
L44	S87°29'02"E	133.06	L115	N89°29'51"E	45.78
L45	S88°17'27"E	43.98	L116	N87°48'45"W	65.70
L46	S15°44'00"E	46.44	L117	S74°04'38"W	58.64
L47	S37°19'24"W	64.70	L118	S24°01'10"W	73.31
L48	S48°24'11"W	30.71	L119	S50°35'46"W	133.12
L49	S54°25'56"E	103.36	L120	S86°32'33"W	105.50
L50	N87°13'58"E	92.44	L121	S89°29'51"E	45.78
L51	N89°48'10"E	90.72	L122	N26°07'29"W	75.15
L52	N57°18'55"E	155.49	L123	N02°21'20"W	78.39
L53	N54°02'28"E	133.06	L124	N08°22'52"W	160.51
L54	N87°46'43"E	74.07	L125	N26°07'29"W	75.15
L55	N73°13'59"E	93.74	L126	N41°18'48"E	89.77
L56	S83°20'42"E	119.69	L127	N08°31'10"E	93.07
L57	N87°49'55"E	60.81	L128	N29°09'11"E	48.22
L58	N80°58'56"E	172.36	L129	N52°25'23"W	108.89
L59	N89°32'03"E	104.65	L130	N04°29'40"E	85.14
L60	S87°44'58"E	83.97	L131	N33°19'55"E	164.79
L61	S33°50'12"E	183.94	L132	S28°47'05"E	61.31
L62	S10°01'27"E	66.78	L133	S54°48'49"W	106.92
L63	S54°25'56"E	103.36	L134	S07°28'50"W	188.89
L64	S87°29'02"E	133.06	L135	S07°28'50"W	188.89
L65	S88°17'27"E	43.98	L136	N82°11'06"W	120.73
L66	S15°44'00"E	46.44	L137	S49°19'22"E	74.86
L67	S37°19'24"W	64.70	L138	S05°39'03"W	181.37
L68	S48°24'11"W	30.71	L139	S33°48'14"W	145.33
L69	S54°25'56"E	103.36	L140	S88°31'13"W	26.41
L70	N87°13'58"E	92.44	L141	N63°39'59"E	62.90
L71	N89°48'10"E	90.72	L142	N26°54'23"W	118.42
L72	N57°18'55"E	155.49	L143	N05°15'51"E	141.71
L73	N54°02'28"E	133.06	L144	S21°19'17"E	89.08
L74	N87°46'43"E	74.07	L145	N79°19'03"W	54.22
L75	N73°13'59"E	93.74	L146	S48°08'27"W	42.12
L76	S83°20'42"E	119.69	L147	S18°04'21"E	64.20
L77	N87°49'55"E	60.81	L148	S08°18'51"W	65.44
L78	N80°58'56"E	172.36	L149	S48°08'27"W	42.12
L79	N89°32'03"E	104.65	L150	S89°51'44"W	33.58
L80	S87°44'58"E	83.97	L151	S70°34'10"E	95.35
L81	S33°50'12"E	183.94	L152	S24°08'18"E	68.69
L82	S10°01'27"E	66.78	L153	S22°06'02"E	61.20
L83	S54°25'56"E	103.36	L154	S74°15'33"W	104.87
L84	S87°29'02"E	133.06			
L85	S88°17'27"E	43.98			
L86	S15°44'00"E	46.44			
L87	S37°19'24"W	64.70			
L88	S48°24'11"W	30.71			
L89	S54°25'56"E	103.36			
L90	N87°13'58"E	92.44			
L91	N89°48'10"E	90.72			
L92	N57°18'55"E	155.49			
L93	N54°02'28"E	133.06			
L94	N87°46'43"E	74.07			
L95	N73°13'59"E	93.74			
L96	S83°20'42"E	119.69			
L97	N87°49'55"E	60.81			
L98	N80°58'56"E	172.36			
L99	N89°32'03"E	104.65			
L100	S87°44'58"E	83.97			
L101	S33°50'12"E	183.94			
L102	S10°01'27"E	66.78			
L103	S54°25'56"E	103.36			
L104	S87°29'02"E	133.06			
L105	S88°17'27"E	43.98			
L106	S15°44'00"E	46.44			
L107	S37°19'24"W	64.70			
L108	S48°24'11"W	30.71			
L109	S54°25'56"E	103.36			
L110	N87°13'58"E	92.44			
L111	N89°48'10"E	90.72			
L112	N57°18'55"E	155.49			
L113	N54°02'28"E	133.06			
L114	N87°46'43"E	74.07			
L115	N73°13'59"E	93.74			
L116	S83°20'42"E	119.69			
L117	N87°49'55"E	60.81			
L118	N80°58'56"E	172.36			
L119	N89°32'03"E	104.65			
L120	S87°44'58"E	83.97			
L121	S33°50'12"E	183.94			
L122	S10°01'27"E	66.78			
L123	S54°25'56"E	103.36			
L124	S87°29'02"E	133.06			
L125	S88°17'27"E	43.98			
L126	S15°44'00"E	46.44			
L127	S37°19'24"W	64.70			
L128	S48°24'11"W	30.71			
L129	S54°25'56"E	103.36			
L130	N87°13'58"E	92.44			
L131	N89°48'10"E	90.72			
L132	N57°18'55"E	155.49			
L133	N54°02'28"E	133.06			
L134	N87°46'43"E	74.07			
L135	N73°13'59"E	93.74			
L136	S83°20'42"E	119.69			
L137	N87°49'55"E	60.81			
L138	N80°58'56"E	172.36			
L139	N89°32'03"E	104.65			
L140	S87°44'58"E	83.97			
L141	S33°50'12"E	183.94			
L142	S10°01'27"E	66.78			
L143	S54°25'56"E	103.36			
L144	S87°29'02"E	133.06			
L145	S88°17'27"E	43.98			
L146	S15°44'00"E	46.44			
L147	S37°19'24"W	64.70			
L148	S48°24'11"W	30.71			
L149	S54°25'56"E	103.36			
L150	N87°13'58"E	92.44			
L151	N89°48'10"E	90.72			
L152	N57°18'55"E	155.49			
L153	N54°02'28"E	133.06			
L154	N87°46'43"E	74.07			

**LEGAL DESCRIPTION: (PROVIDED)**  
**PARCEL B:**  
LANDS SITUATED IN SECTION 13, 23 AND 24, TOWNSHIP 17 SOUTH, RANGE 30 EAST, DELAND, VOLUSIA COUNTY, FLORIDA, BEING MORE PARTICULARLY DESCRIBED AS FOLLOWS:  
BEGIN AT THE NORTHEAST CORNER OF SECTION 23, TOWNSHIP 17 SOUTH, RANGE 30 EAST, VOLUSIA COUNTY, FLORIDA AND THE SOUTHWEST CORNER OF SECTION 13, TOWNSHIP 17 SOUTH, RANGE 30 EAST, VOLUSIA COUNTY, FLORIDA; THENCE RUN N01°06'33"W, ALONG THE WEST LINE OF SAID SECTION 13, A DISTANCE OF 1338.66 FEET TO THE NORTHWEST CORNER OF THE SOUTH 1/2 OF THE SOUTHWEST 1/4 OF SAID SECTION 13; THENCE RUN S89°42'12"E, ALONG THE NORTH LINE OF SAID SOUTH 1/2 OF THE SOUTHWEST 1/4, A DISTANCE OF 1018.28 FEET; THENCE RUN S01°33'28"E, A DISTANCE OF 264.14 FEET; THENCE RUN S89°42'12"E A DISTANCE OF 330.17 FEET TO A POINT ON THE WEST LINE OF LANDS DESCRIBED IN DEED BOOK 10, PAGE 616, PUBLIC RECORDS OF VOLUSIA COUNTY, FLORIDA; THENCE RUN S01°31'59"E, ALONG SAID WEST LINE, A DISTANCE OF 434.18 FEET TO THE SOUTHWEST CORNER OF SAID LANDS; THENCE RUN S89°46'08"E, ALONG THE SOUTH LINE OF SAID LANDS, A DISTANCE OF 725.24 FEET; THENCE RUN S05°14'47"W, A DISTANCE OF 337.14 FEET; THENCE RUN S29°12'26"W, A DISTANCE OF 159.87 FEET; THENCE RUN S60°47'53"E, A DISTANCE OF 962.00 FEET TO THE POINT OF CURVATURE OF A CURVE CONCAVE TO THE NORTHEAST HAVING A RADIUS OF 950.00 FEET AND A CENTRAL ANGLE OF 39°10'40"; THENCE RUN SOUTHERLY AND EASTERLY ALONG THE ARC OF SAID CURVE A DISTANCE OF 649.59 FEET TO THE POINT OF TANGENCY; THENCE RUN N80°01'27"E, A DISTANCE OF 1039.70 FEET TO THE WESTERLY RIGHT-OF-WAY LINE OF COUNTY ROAD NO. 4139; THENCE RUN S19°57'26"E, ALONG SAID WEST RIGHT-OF-WAY LINE, A DISTANCE OF 301.80 FEET; THENCE RUN S89°00'51"E, CONTINUING ALONG SAID WEST RIGHT-OF-WAY LINE, A DISTANCE OF 18.06 FEET; THENCE RUN S19°57'26"E, CONTINUING ALONG SAID WEST RIGHT-OF-WAY LINE, A DISTANCE OF 385.42 FEET; THENCE DEPARTING SAID WEST RIGHT-OF-WAY LINE RUN S65°29'38"W, A DISTANCE OF 372.31 FEET; THENCE RUN N26°45'29"W, A DISTANCE OF 216.76 FEET; THENCE RUN N47°20'56"W, A DISTANCE OF 117.55 FEET; THENCE RUN S73°54'21"W, A DISTANCE OF 159.10 FEET; THENCE RUN N83°07'08"W, A DISTANCE OF 228.92 FEET; THENCE RUN S73°26'58"W, A DISTANCE OF 328.99 FEET; THENCE RUN S39°30'34"W, A DISTANCE OF 234.81 FEET; THENCE RUN S89°34'48"W, A DISTANCE OF 115.05 FEET TO THE EAST LINE OF THE SOUTHWEST 1/4 OF THE NORTHWEST 1/4 OF THE FOREMENTIONED SECTION 24; THENCE RUN N00°22'01"W, ALONG SAID EAST LINE, A DISTANCE OF 97.23 FEET TO THE SOUTHEAST CORNER OF THE SOUTHWEST 1/4 OF THE NORTHWEST 1/4 OF THE NORTHWEST 1/4 OF SAID SECTION 24; THENCE RUN N89°53'18"W, ALONG THE SOUTH LINE OF SAID NORTH 7 CHAINS, A DISTANCE OF 1341.77 FEET TO THE SOUTHWEST CORNER OF SAID NORTH 7 CHAINS; THENCE RUN S00°52'56"E, ALONG THE WEST LINE OF SAID SOUTHWEST 1/4 OF THE NORTHWEST 1/4, A DISTANCE OF 906.78 FEET TO THE SOUTHWEST CORNER OF SAID SOUTHWEST 1/4 OF THE NORTHWEST 1/4; THENCE RUN N89°53'09"W, ALONG THE SOUTH LINE OF SAID SOUTHWEST 1/4 OF THE NORTHWEST 1/4, A DISTANCE OF 666.80 FEET TO THE SOUTHWEST CORNER OF THE EAST 1/2 OF SAID SOUTHWEST 1/4 OF THE NORTHWEST 1/4; THENCE RUN N01°08'22"W, ALONG THE WEST LINE OF SAID EAST 1/2, A DISTANCE OF 1028.70 FEET TO THE SOUTHWEST CORNER OF THE NORTH 7 CHAINS OF THE SOUTHWEST 1/4 OF THE NORTHWEST 1/4 OF SAID SECTION 24; THENCE RUN N89°53'18"W, ALONG THE SOUTH LINE OF SAID NORTH 7 CHAINS, A DISTANCE OF 1341.77 FEET TO THE SOUTHWEST CORNER OF SAID NORTH 7 CHAINS; THENCE RUN S00°52'56"E, ALONG THE WEST LINE OF SAID SOUTHWEST 1/4 OF THE NORTHWEST 1/4, A DISTANCE OF 906.78 FEET TO THE SOUTHWEST CORNER OF SAID SOUTHWEST 1/4 OF THE NORTHWEST 1/4; THENCE RUN N89°53'09"W, ALONG THE SOUTH LINE OF SAID SOUTHWEST 1/4 OF THE NORTHWEST 1/4, A DISTANCE OF 666.80 FEET TO THE SOUTHWEST CORNER OF THE EAST 1/2 OF SAID SOUTHWEST 1/4 OF THE NORTHWEST 1/4; THENCE RUN N01°08'22"W, ALONG THE WEST LINE OF SAID EAST 1/2, A DISTANCE OF 1028.70 FEET TO THE SOUTHWEST CORNER OF THE NORTH 7 CHAINS OF THE SOUTHWEST 1/4 OF THE NORTHWEST 1/4 OF SAID SECTION 24; THENCE RUN N89°53'18"W, ALONG THE SOUTH LINE OF SAID NORTH 7 CHAINS, A DISTANCE OF 1341.77 FEET TO THE SOUTHWEST CORNER OF SAID NORTH 7 CHAINS; THENCE RUN S00°52'56"E, ALONG THE WEST LINE OF SAID SOUTHWEST 1/4 OF THE NORTHWEST 1/4, A DISTANCE OF 906.78 FEET TO THE SOUTHWEST CORNER OF SAID SOUTHWEST 1/4 OF THE NORTHWEST 1/4; THENCE RUN N89°53'09"W, ALONG THE SOUTH LINE OF SAID SOUTHWEST 1/4 OF THE NORTHWEST 1/4, A DISTANCE OF 666.80 FEET TO THE SOUTHWEST CORNER OF THE EAST 1/2 OF SAID SOUTHWEST 1/4 OF THE NORTHWEST 1/4; THENCE RUN N01°08'22"W, ALONG THE WEST LINE OF SAID EAST 1/2, A DISTANCE OF 1028.70 FEET TO THE SOUTHWEST CORNER OF THE NORTH 7 CHAINS OF THE SOUTHWEST 1/4 OF THE NORTHWEST 1/4 OF SAID SECTION 24; THENCE RUN N89°53'18"W, ALONG THE SOUTH LINE OF SAID NORTH 7 CHAINS, A DISTANCE OF 1341.77 FEET TO THE SOUTHWEST CORNER OF SAID NORTH 7 CHAINS; THENCE RUN S00°52'56"E, ALONG THE WEST LINE OF SAID SOUTHWEST 1/4 OF THE NORTHWEST 1/4, A DISTANCE OF 906.78 FEET TO THE SOUTHWEST CORNER OF SAID SOUTHWEST 1/4 OF THE NORTHWEST 1/4; THENCE RUN N89°53'09"W, ALONG THE SOUTH LINE OF SAID SOUTHWEST 1/4 OF THE NORTHWEST 1/4, A DISTANCE OF 666.80 FEET TO THE SOUTHWEST CORNER OF THE EAST 1/2 OF SAID SOUTHWEST 1/4 OF THE NORTHWEST 1/4; THENCE RUN N01°08'22"W, ALONG THE WEST LINE OF SAID EAST 1/2, A DISTANCE OF 1028.70 FEET TO THE SOUTHWEST CORNER OF THE NORTH 7 CHAINS OF THE SOUTHWEST 1/4 OF THE NORTHWEST 1/4 OF SAID SECTION 24; THENCE RUN N89°53'18"W, ALONG THE SOUTH LINE OF SAID NORTH 7 CHAINS, A DISTANCE OF 1341.77 FEET TO THE SOUTHWEST CORNER OF SAID NORTH 7 CHAINS; THENCE RUN S00°52'56"E, ALONG THE WEST LINE OF SAID SOUTHWEST 1/4 OF THE NORTHWEST 1/4, A DISTANCE OF 906.78 FEET TO THE SOUTHWEST CORNER OF SAID SOUTHWEST 1/4 OF THE NORTHWEST 1/4; THENCE RUN N89°53'09"W, ALONG THE SOUTH LINE OF SAID SOUTHWEST 1/4 OF THE NORTHWEST 1/4, A DISTANCE OF 666.80 FEET TO THE SOUTHWEST CORNER OF THE EAST 1/2 OF SAID SOUTHWEST 1/4 OF THE NORTHWEST 1/4; THENCE RUN N01°08'22"W, ALONG THE WEST LINE OF SAID EAST 1/2, A DISTANCE OF 1028.70 FEET TO THE SOUTHWEST CORNER OF THE NORTH 7 CHAINS OF THE SOUTHWEST 1/4 OF THE NORTHWEST 1/4 OF SAID SECTION 24; THENCE RUN N89°53'18"W, ALONG THE SOUTH LINE OF SAID NORTH 7 CHAINS, A DISTANCE OF 1341.77 FEET TO THE SOUTHWEST CORNER OF SAID NORTH 7 CHAINS; THENCE RUN S00°52'56"E, ALONG THE WEST LINE OF SAID SOUTHWEST 1/4 OF THE NORTHWEST 1/4, A DISTANCE OF 906.78 FEET TO THE SOUTHWEST CORNER OF SAID SOUTHWEST 1/4 OF THE NORTHWEST 1/4; THENCE RUN N89°53'09"W, ALONG THE SOUTH LINE OF SAID SOUTHWEST 1/4 OF THE NORTHWEST 1/4, A DISTANCE OF 666.80 FEET TO THE SOUTHWEST CORNER OF THE EAST 1/2 OF SAID SOUTHWEST 1/4 OF THE NORTHWEST 1/4; THENCE RUN N01°08'22"W, ALONG THE WEST LINE OF SAID EAST 1/2, A DISTANCE OF 1028.70 FEET TO THE SOUTHWEST CORNER OF THE NORTH 7 CHAINS OF THE SOUTHWEST 1/4 OF THE NORTHWEST 1/4 OF SAID SECTION 24; THENCE RUN N89°53'18"W, ALONG THE SOUTH LINE OF SAID NORTH 7 CHAINS, A DISTANCE OF 1341.77 FEET TO THE SOUTHWEST CORNER OF SAID NORTH 7 CHAINS; THENCE RUN S00°52'56"E, ALONG THE WEST LINE OF SAID SOUTHWEST 1/4 OF THE NORTHWEST 1/4, A DISTANCE OF 906.78 FEET TO THE SOUTHWEST CORNER OF SAID SOUTHWEST 1/4 OF THE

**BOUNDARY  
AND TOPOGRAPHIC SURVEY  
OF  
PARCEL B  
OF  
LAKE PARK ESTATES  
VOLUSIA COUNTY, FL.**

ZONE A

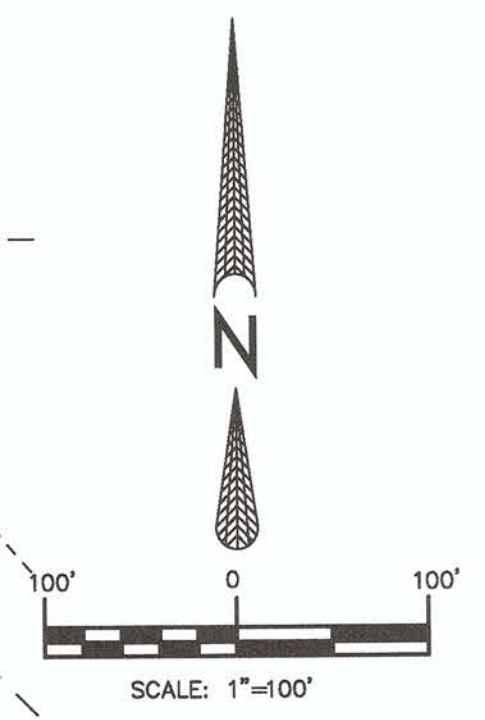

STATE OF FLORIDA  
SURVEYORS  
JAMES M. ELLIS  
10000 W. UNIVERSITY BLVD.  
SUITE 200  
LAKE PARK, FL 32913  
TEL: 888-888-8888  
FAX: 888-888-8888  
WWW.ELLISURVEYS.COM

DATE:	02/25/2020
REVISIONS:	XXXXXXXXXX

CERTIFIED TO:	
CERTIFIED BY:	

**ELLIS SURVEYS LLC**  
Land Surveying & Planning  
P.O. Box 160992  
Altamonte Springs, FL 32716  
P. 407-834-4003 F. 407-869-5454  
www.ellisurveys.com



PROJECT NO:	19-647
SCALE:	1"=100'
DRAWN BY:	RAE
CHECKED BY:	HML
DATE DRAWN:	4/29/19
FIELD BOOK/PAGE:	FILE

O.R. 4269, PG. 2103

O.R. 7361, PG. 1140

O.R. 5941, PG. 3848

ZONE X

FP 1"  
0.275'

S89°42'12"E 1018.28'  
NORTH LINE OF THE S-1/2 OF THE SW-1/4

O.R. 5306, PG. 2243

S89°32'02"E(M) 330.17'  
S89°42'12"E 330.17'

CORNER NOT SET

O.R. 7662, PG. 4201

ZONE X

ZONE A

**WETLAND #13**  
298,024 Sq. Feet  
6.84 Acres

B3 SEASONAL HIGH WATER ELEV.=68.8'

B2 SEASONAL HIGH WATER ELEV.=68.8'

B1 SEASONAL HIGH WATER ELEV.=68.7'

**WETLAND #12**  
669,491 Sq. Feet  
15.37 Acres

ZONE X

O.R. 7662, PG. 4201

**WETLAND #14**  
17,939 Sq. Feet  
0.41 Acres

9,794.9 Sq. Feet  
0.22 Acres

ZONE A

**WETLAND #12**  
669,491 Sq. Feet  
15.37 Acres

ZONE A

A3 SEASONAL HIGH WATER ELEV.=62.6'

A1 SEASONAL HIGH WATER ELEV.=65.5'

A2 SEASONAL HIGH WATER ELEV.=65.0'

**BUFFER**  
63,989.7 Sq. Feet  
1.47 Acres

**OVERALL AREA**  
8,581,666.5 Sq. Feet  
197.01 Acres

O.R. 3755, PG. 4934

O.R. 3999, PG. 0521

FRC LB4475 N89°36'53"W(M) 330.02'  
0.99'S, 0.23'W


FRC LB4475 S89°36'53"E(M) 330.02'  
S89°47'03"E 330.02'

SEE SHEET 4 OF 4 FOR SURVEYOR'S NOTES AND LEGEND

SHEET 1 OF 4

CR 401 DR. MARTIN LUTHER KING BELTWAY  
(FORMERLY SOUTH KEPLER ROAD)  
WEST VOLUSIA BELTWAY

**BOUNDARY  
AND WETLAND SURVEY  
OF  
PARCEL B  
OF  
LAKE PARK ESTATES  
VOLUSIA COUNTY, FL.**

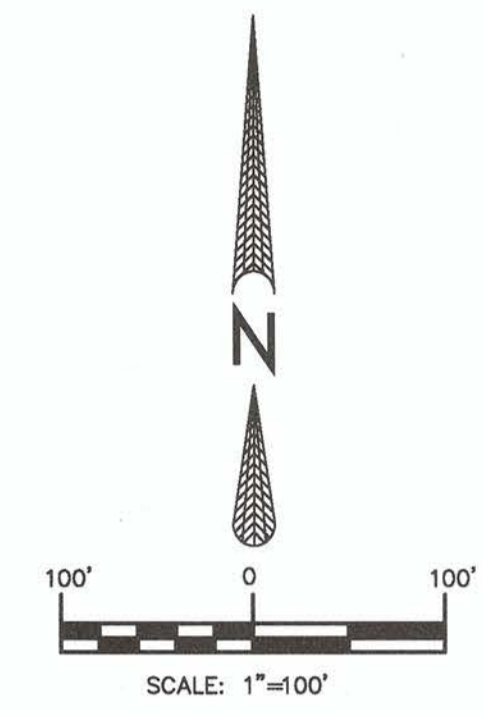

- LEGEND:**
- ▲ = SET NAIL AND DISC (L87970)
  - = SET 5/8" IRON ROD/CAP (L87970)
  - = SET 4x4 CONCRETE MONUMENT (L87970)
  - = FOUND NAIL AND DISC
  - = FOUND 3/8" IRON ROD & CAP (FRC)
  - = FOUND 1/2" IRON ROD & CAP (FRC)
  - = FOUND 4x4 CONCRETE MONUMENT (FOM)
  - = FOUND 1" IRON PIPE (FIP)
  - = FOUND DRILL & X-CUT
  - = SET DRILL & X-CUT
  - = BACK OF CURB
  - = BACK OF WALK
  - (C) = CALCULATED
  - ∠ = CENTRAL ANGLE
  - C = CHORD LENGTH
  - CB = CHORD BEARING
  - CBS = CONCRETE BLOCK STRUCTURE
  - CBW = CONCRETE BLOCK WALL
  - CONSTR = CONSTRUCTION
  - C/O = CENTERLINE OF RIGHT-OF-WAY
  - CONC = CONCRETE
  - DB or D.B. = DEED BOOK
  - DUE or D.U.E. = DRAINAGE & UTILITY EASEMENT
  - EL or E.L. = ELEVATION
  - ESP = EDGE OF PAVEMENT
  - ERCP = ELLIPTICAL REINFORCED CONCRETE PIPE
  - EX. or EXIST = EXISTING
  - F.F.E. or F.F. = FINISH FLOOR ELEVATION
  - FND or FND. = FOUND
  - F.O.C. or F.O.C. = FIBER OPTICS CABLE (UNDERGROUND)
  - ID or I.D. = IDENTIFICATION
  - L = ARC LENGTH
  - LB or L.B. = LICENSED BUSINESS
  - LS = LIFT STATION
  - (M) = MEASURED
  - MES or M.E.S. = MITERED END SECTION
  - N.G.V.D. = NATIONAL GEODETIC VERTICAL DATUM (1929)
  - ND or N.D. = NAIL AND DISC
  - OR or O.R. = OFFICIAL RECORDS
  - P.B. = PLAT BOOK
  - PAGE = PAGE
  - P.K. = HARD CASE NAIL
  - PC = POINT OF CURVATURE
  - PT = POINT OF TANGENCY
  - POB = POINT OF BEGINNING
  - POC = POINT OF COMMENCEMENT
  - PVC = POLYVINYL CHLORIDE
  - PRM = PERMANENT REFERENCE MONUMENT
  - R = RADIUS
  - (R) = RECORD
  - R/W = RIGHT-OF-WAY
  - RCR = REINFORCED CONCRETE PIPE
  - SHW = CONCRETE SIDEWALK
  - (TYP.) = TYPICAL
  - TOB = TOP OF BANK
  - TOE = TOE OF SLOPE
  - TOP or T.O.P. = TOP OF PIPE
  - WF = WOOD FENCE
  - FWM = FIRE WATER MAIN
  - WM = WATER MAIN
  - WL = WATER LINE
  - FWL = FIRE WATER LINE
  - SWL = SERVICE WATER LINE
  - FM = FORCE MAIN (SANITARY)
  - SEC = SECTION
  - TWP = TOWNSHIP
  - RNG or R.G.E. = RANGE
  - HR = HANDICAP RAMP
  - DR = DOWN RAMP
  - NS = NON-SKID INDICATORS
  - = BENCHMARK
  - = UTILITY STUBOUT
  - FOC = FIBRE OPTIC CABLE MARKER
  - FDC = FIRE DEPARTMENT CONNECTION
  - EB = BACK FLOW PREVENTER ASSEMBLY
  - = CABLE RISER
  - = CENTER LINE
  - = CLEAN OUT
  - = STORM DRAINAGE MANHOLE
  - = ELECTRIC BOX
  - = FIRE ASSEMBLY (FHA)
  - = FIRE HYDRANT
  - = GATE VALVE
  - = GUY WIRE
  - = IRRIGATION VALVE
  - = CONCRETE POWER POLE
  - = LIGHT POLE
  - = POWER POLE
  - = WOOD POWER POLE
  - = OVERHEAD UTILITY LINE
  - = PRESSURE RELEASE VALVE
  - = SANITARY SEWER MANHOLE
  - = SEWER VALVE
  - = SIGN VALVE
  - = STORM CATCH BASIN
  - = MITERED END SECTION
  - = WATER STUBOUT
  - = TELEPHONE SIGNAL BOX
  - = TRAFFIC SIGNAL BOX
  - = TRANSFORMER
  - = TEST BORE
  - = WATER METER
  - = WATER SERVICE
  - = WATER VALVE
  - = WELL
  - = HANDICAP SPACE
  - = YARD LIGHT
  - = CONCRETE
  - = OAK TREE AT BREAST HEIGHT
  - = PALM TREE AT BREAST HEIGHT
  - = PINE TREE AT BREAST HEIGHT
  - = SHRUBBERY
  - = UNKNOWN TREE AT BREAST HEIGHT
  - = YARD DRAIN
  - = REDUCER
  - = BELL RESTRAINER
  - = FLOOR DRAIN
  - = ROOF DRAIN
  - = HARDSCAPE ELEVATION
  - = STORM DRAIN BASIN

SEE SHEET 4 OF 4 FOR SURVEYOR'S NOTES

SHEET 2 OF 4

**ELLIS SURVEYS LLC**  
Land Surveying & Planning  
P.O. Box 160992  
Altamonte Springs, FL 32716  
P. 407-834-4003 F. 407-869-5464  
www.ellisurveys.com


PROJECT NO. 19-647  
SCALE: 1"=100'  
DRAWN BY: B&E  
CHECKED BY: HMT  
DATE DRAWN: 4/29/19  
FIELD BOOK/PAGE: FILE

DATE: 03/03/2020  
REVISIONS:  
XXXXXXXXXX

CERTIFIED TO:  
CERTIFIED TO:


STATE OF FLORIDA  
COUNTY OF VOLUSIA  
I, **ELLISS SURVEYS LLC**, a limited liability company, do hereby certify that this survey was made under my direction and that it meets the minimum requirements of paragraph 10 of Article VI of the Constitution of the State of Florida and the provisions of Chapter 407, Florida Statutes, relating to the practice of the profession of land surveying. This survey was made in accordance with the provisions of the Florida Surveying and Mapping Act, Chapter 407, Florida Statutes, and the rules and regulations of the Board of Professional Regulation, State of Florida, relating to the practice of the profession of land surveying. I am a duly licensed professional land surveyor in the State of Florida, License No. 12512, and I am duly qualified to perform the duties of a professional land surveyor. I am not a partner, officer, or director of the firm, and I am not a partner, officer, or director of the firm. My office is located at P.O. Box 160992, Altamonte Springs, Florida 32716.

**BOUNDARY  
AND WETLAND SURVEY  
OF  
PARCEL B  
OF  
LAKE PARK ESTATES  
VOLUSIA COUNTY, FL.**

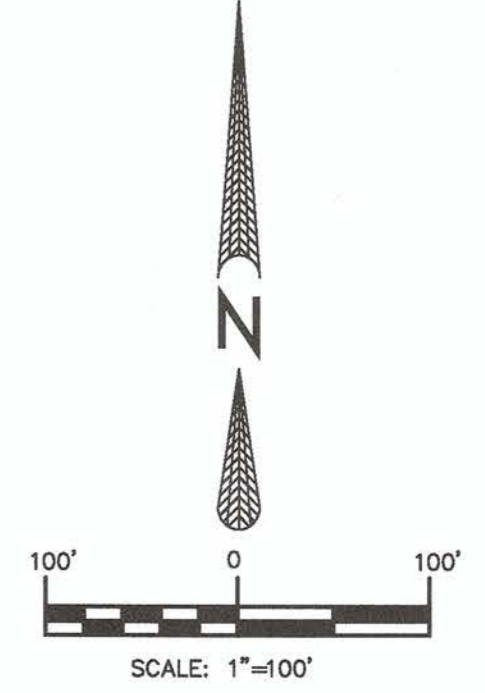

**LEGEND:**

- ▲ SET NAIL AND DISC (L87970)
- SET 4x4 CONCRETE MONUMENT (L87970)
- FOUND NAIL AND DISC
- FOUND 3/8" IRON ROD & CAP (FIRC)
- FOUND 1/2" IRON ROD & CAP (FIRC)
- FOUND 4x4 CONCRETE MONUMENT (FCM)
- FOUND DRILL & X-CUT
- FOUND 1" IRON PIPE (FIP)
- SET DRILL & X-CUT
- BOC BACK OF CURB
- BOV BACK OF VALK
- (C) CALCULATED
- ∠ CENTRAL ANGLE
- C CHORD LENGTH
- CSB CHORD BEARING
- CSB CONCRETE BLOCK STRUCTURE
- CSW CONCRETE BLOCK WALL
- CONST or CONST CONSTRUCTION
- C/L CENTERLINE OF RIGHT-OF-WAY
- CMP CORRUGATED METAL PIPE
- CONC CONCRETE
- DB or D.B. DEED BOOK
- DUE or D.U.E. DRAINAGE & UTILITY EASEMENT
- EL or E.L. ELEVATION
- EQP EDGE OF PAVEMENT
- ERCP ELLIPTICAL REINFORCED CONCRETE PIPE
- EXIST EXISTING
- F.F.E. FINISH FLOOR ELEVATION
- FND or F.N.D. FOUND
- FOC or F.O.C. FIBER OPTICS CABLE (UNDERGROUND)
- ID or I.D. IDENTIFICATION
- L ARC LENGTH
- LB or L.B. LICENSED BUSINESS
- LS LIFT STATION
- LS MEASURED
- MES or M.E.S. MITERED END SECTION
- N.G.V.D. NATIONAL GEODETIC VERTICAL DATUM (1929)
- ND or N.D. NAIL AND DISC
- OR or O.R. OFFICIAL RECORDS
- P.B. PLAT BOOK
- P.C. PAGE
- P.K. HARD CASE NAIL
- P.C. POINT OF CURVATURE
- P.T. POINT OF TANGENCY
- P.O.B. POINT OF BEGINNING
- P.O.C. POINT OF COMMENCEMENT
- P.W.C. POLYWYLL CHLORIDE
- PRM PERMANENT REFERENCE MONUMENT
- R RADIUS
- (R) RECORD
- R/W RIGHT-OF-WAY
- RCP REINFORCED CONCRETE PIPE
- CONC CONCRETE SIDEWALK
- (TYP) TYPICAL
- TOP OF BANK
- TOP OF SLOPE
- TOP OF PIPE
- TOP OF I.O.P. TOP OF IRON PIPE
- W.F. WOOD FENCE
- FWM FIRE WATER MAIN
- WM WATER MAIN
- WL WATER LINE
- FWL FIRE WATER LINE
- SWL SERVICE WATER LINE
- FM FORCE MAIN (SANITARY)
- SEC SECTION
- TWP TOWNSHIP
- RNG or R.N.G. RANGE
- HR HANDICAP RAMP
- DR DOWN RAMP
- NSI NON-SKID INDICATORS
- BENCHMARK
- FOC FIBER OPTIC CABLE MARKER
- FDC FIRE DEPARTMENT CONNECTION
- RES BACK FLOW PREVENTER ASSEMBLY
- CABLE RISER
- CENTER LINE
- CLEAN OUT
- STORM DRAINAGE MANHOLE
- ELECTRIC BOX
- FIRE ASSEMBLY (FHA)
- FH FIRE HYDRANT
- GATE VALVE
- GUY WIRE
- IRRIGATION VALVE
- CONCRETE POWER POLE
- LIGHT POLE
- POWER POLE
- WOOD POWER POLE
- OVERHEAD UTILITY LINE
- PRESSURE RELEASE VALVE
- SANITARY SEWER MANHOLE
- SEWER VALVE
- SIEN
- STORM CATCH BASIN
- MITERED END SECTION
- WATER TUBOUT
- TELEPHONE RISER
- TRAFFIC SIGNAL BOX
- TRAFFIC SIGNAL POLE
- TRANSFORMER
- TEST BORE
- WATER METER
- WATER SERVICE
- WATER VALVE
- WELL
- HANDICAP SPACE
- YARD LIGHT
- CONCRETE
- OAK TREE AT BREAST HEIGHT
- PALM TREE AT BREAST HEIGHT
- PINE TREE AT BREAST HEIGHT
- SHRUBBERY
- UNKNOWN TREE AT BREAST HEIGHT
- YARD DRAIN
- REDUCER
- BELL RESTRAINER
- FLOOR DRAIN
- ROOF DRAIN
- STORM DRAIN BASIN
- SPOT ELEVATION
- BLOCK NUMBER
- HARDSCAPE ELEVATION

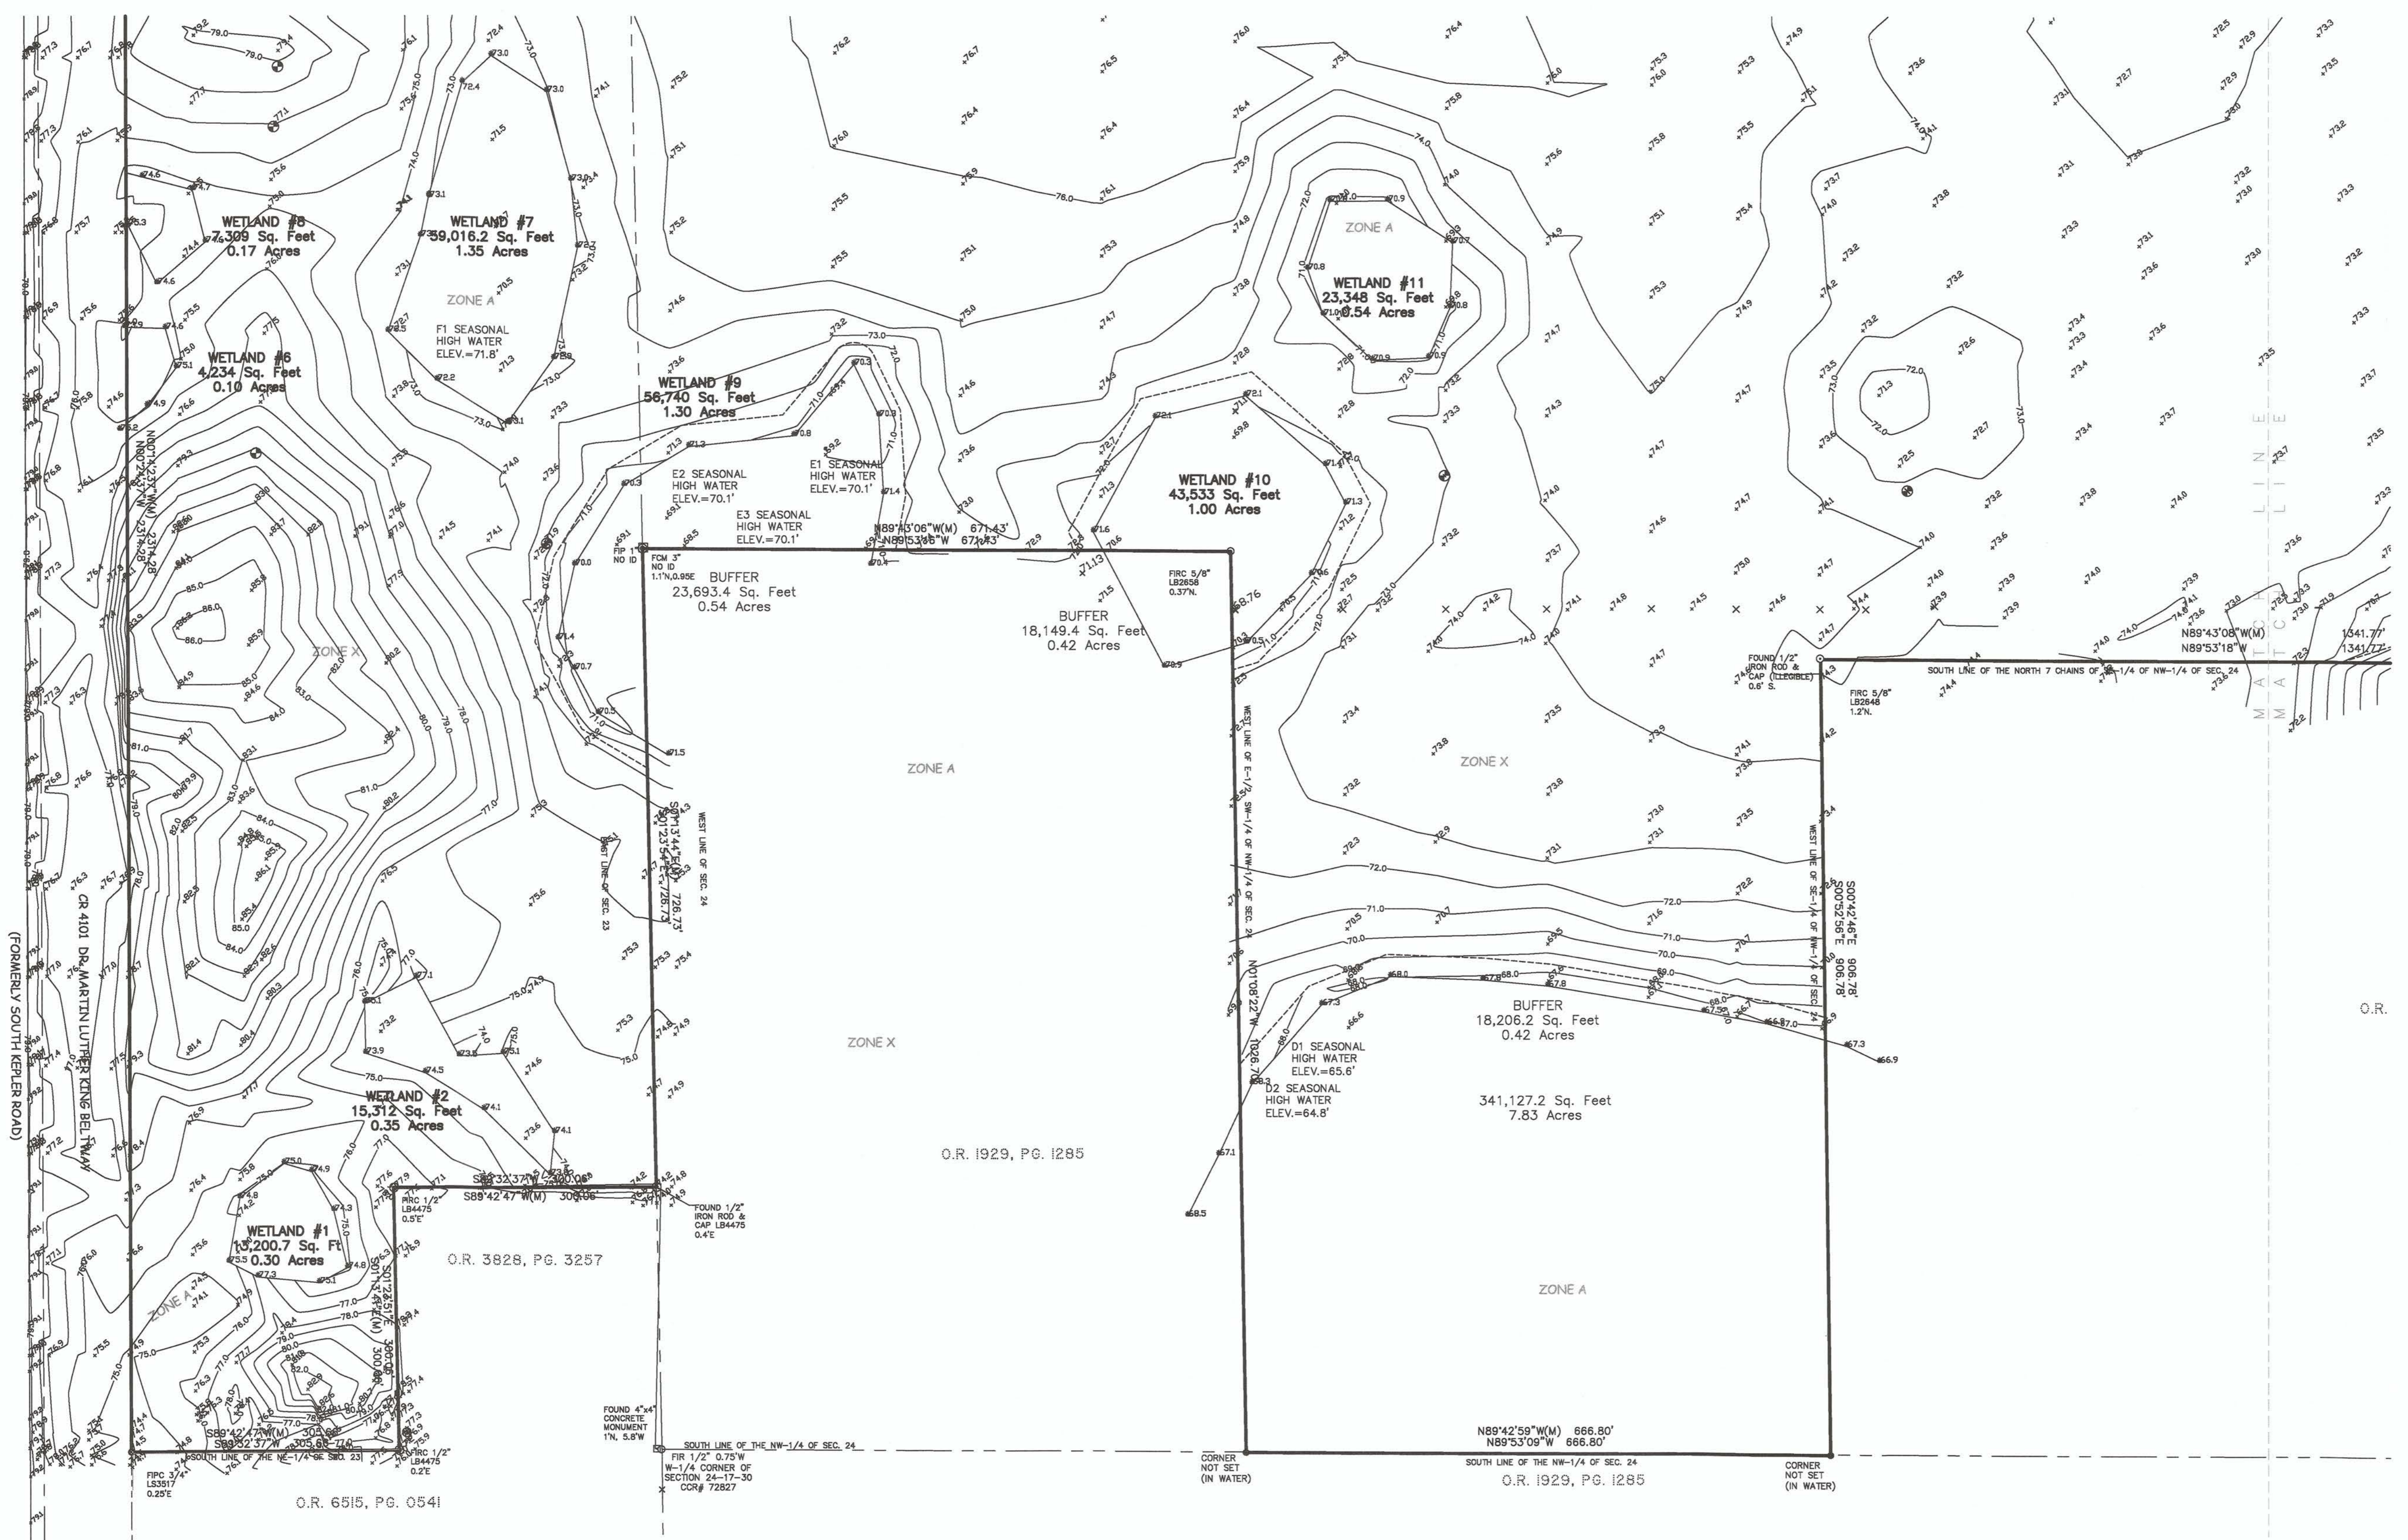

SEE SHEET 4 OF 4 FOR SURVEYOR'S NOTES

SHEET 3 OF 4

I, **ELLIS SURVEYS & PLANNING**, a Florida Limited Liability Company, do hereby certify that this is a true and correct copy of the original survey as shown to me by the client. I am a duly Licensed Professional Surveyor in the State of Florida, License No. 12579. My office is located at 10000 W. US Highway 1, Suite 100, Jacksonville, Florida 32216. My telephone number is 904-444-1111. My fax number is 904-444-1112. My e-mail address is ellis@ellisurveys.com. My website is www.ellisurveys.com.

DATE	2/27/2008
PROJECT NO.	19-547
SCALE	1"=100'
DRAWN BY	BAE
CHECKED BY	HAK
DATE DRAWN	4/29/19
FIELD BOOK/AGE	FILE

CERTIFIED TO: \_\_\_\_\_  
 CERTIFIED TO: \_\_\_\_\_


**ELLIS SURVEYS & PLANNING**  
 Land Surveying & Planning  
 P.O. Box 160952  
 Altamonte Springs, FL 32716  
 Florida Licensed Professional Surveyor License No. 12579  
 P. 407-834-4003 F. 407-869-5454  
 www.ellisurveys.com




PROJECT NO. 19-547  
 SCALE: 1"=100'  
 DRAWN BY: BAE  
 CHECKED BY: HAK  
 DATE DRAWN: 4/29/19  
 FIELD BOOK/AGE: FILE

**BOUNDARY  
AND WETLAND SURVEY  
OF  
PARCEL B  
OF  
LAKE PARK ESTATES  
VOLUSIA COUNTY, FL.**

LEGACY THIS SURVEY WAS MADE USING A TOTAL STATION AND THAT IT MEETS THE REQUIREMENTS OF THE FLORIDA SURVEYING BOARD. THE SURVEYOR HAS REVIEWED THE RECORDS OF THE SURVEY AND HAS FOUND THEM TO BE ACCURATE AND COMPLETE. THIS SURVEY WAS MADE IN ACCORDANCE WITH THE FLORIDA SURVEYING BOARD'S STANDARDS AND PRACTICES. THE SURVEYOR'S OFFICE IS LOCATED AT 10000 W. STATE ROAD 160, SUITE 200, ALTAMONTE SPRINGS, FL 32716. PHONE: 407-899-5454. FAX: 407-899-5454. WWW.ELLISSURVEYS.COM

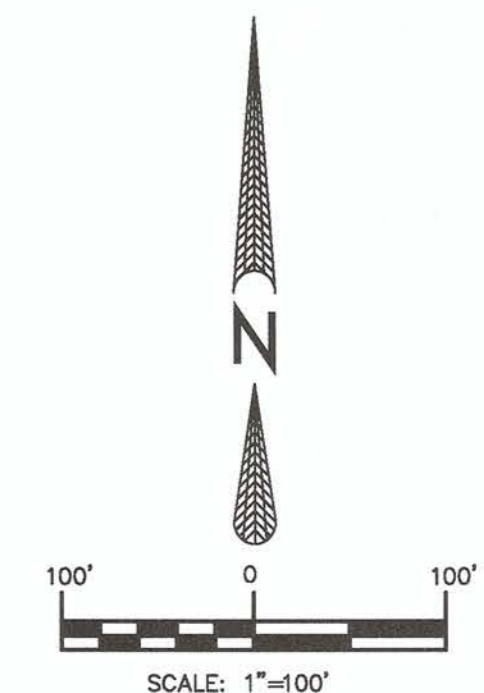

- LEGEND:**
- ▲ SET NAIL AND DISC (L87970)
  - SET 5/8" IRON ROD & CAP (L87970)
  - SET 4x4 CONCRETE MONUMENT (L87970)
  - FOUND NAIL AND DISC
  - FOUND 3/8" IRON ROD & CAP (FRC)
  - FOUND 1/2" IRON ROD & CAP (FRC)
  - FOUND 4x4 CONCRETE MONUMENT (FCM)
  - FOUND 1" IRON PIPE (FIP)
  - FOUND DRILL X-CUT
  - SET DRILL X-CUT
  - BACK OF CURB
  - BACK OF WALK
  - CALCULATED
  - CENTRAL ANGLE
  - CHORD BEARING
  - CHORD LENGTH
  - CONCRETE BLOCK STRUCTURE
  - CONCRETE BLOCK WALL
  - CONSTRUCTION
  - CENTERLINE OF RIGHT-OF-WAY
  - CORRUGATED METAL PIPE
  - CONCRETE
  - DEED BOOK
  - DRAINAGE & UTILITY EASEMENT
  - ELEVATION
  - EDGE OF PAVEMENT
  - ELLIPTICAL REINFORCED CONCRETE PIPE
  - EXISTING
  - FINISH FLOOR ELEVATION
  - FOUND
  - FOUND OPTICS CABLE (UNDERGROUND)
  - IDENTIFICATION
  - LICENSED BUSINESS
  - LIFT STATION
  - MEASURED
  - MITERED END SECTION
  - NATIONAL GEODETIC VERTICAL DATUM (1929)
  - OFFICIAL RECORDS
  - PLAT BOOK
  - PAGE
  - HARD CASE NAIL
  - POINT OF CURVATURE
  - POINT OF TANGENCY
  - POINT OF BEGINNING
  - POINT OF COMMENCEMENT
  - POLYVINYL CHLORIDE
  - PERMANENT REFERENCE MONUMENT
  - RADIUS
  - RECORD
  - RIGHT-OF-WAY
  - REINFORCED CONCRETE PIPE
  - CONCRETE SIDEWALK
  - TYPICAL
  - TOP OF BANK
  - TOE OF SLOPE
  - TOP OF PIPE
  - WOOD FENCE
  - FIRE WATER MAIN
  - WATER MAIN
  - WATER LINE
  - FIRE WATER LINE
  - SERVICE WATER LINE
  - FORCE MAIN (SANITARY)
  - TOWNSHIP
  - RANGE
  - HANDICAP RAMP
  - DOWN RAMP
  - NON-SKID INDICATORS
  - BENCHMARK
  - UTILITY STUBOUT
  - FIBRE OPTIC CABLE MARKER
  - FIRE DEPARTMENT CONNECTION
  - BACK FLOW PREVENTER ASSEMBLY
  - CABLE RISER
  - CENTER LINE
  - CLEAN OUT
  - STORM DRAINAGE MANHOLE
  - ELECTRIC BOX
  - FIRE ASSEMBLY (FHA)
  - FIRE HYDRANT
  - GATE VALVE
  - GUY WIRE
  - IRRIGATION VALVE
  - CONCRETE POWER POLE
  - LIGHT POLE
  - POWER POLE
  - WOOD POWER POLE
  - OVERHEAD UTILITY LINE
  - PRESSURE RELEASE VALVE
  - SANITARY SEWER MANHOLE
  - SEWER VALVE
  - SIGN
  - STORM CATCH BASIN
  - MITERED END SECTION
  - WATER STUBOUT
  - TELEPHONE RISER
  - TRAFFIC SIGNAL BOX
  - TRAFFIC SIGNAL POLE
  - TRANSFORMER
  - TEST BORE
  - WATER METER
  - WATER SERVICE
  - WATER VALVE
  - WELL
  - HANDICAP SPACE
  - YARD LIGHT
  - CONCRETE
  - OAK TREE AT BREAST HEIGHT
  - PALM TREE AT BREAST HEIGHT
  - PINE TREE AT BREAST HEIGHT
  - SHRUBBERY
  - UNKNOWN TREE AT BREAST HEIGHT
  - YARD DRAIN
  - REDUCER
  - BELL RESTRAINER
  - FLOOR DRAIN
  - ROOF DRAIN
  - STORM DRAIN BASIN

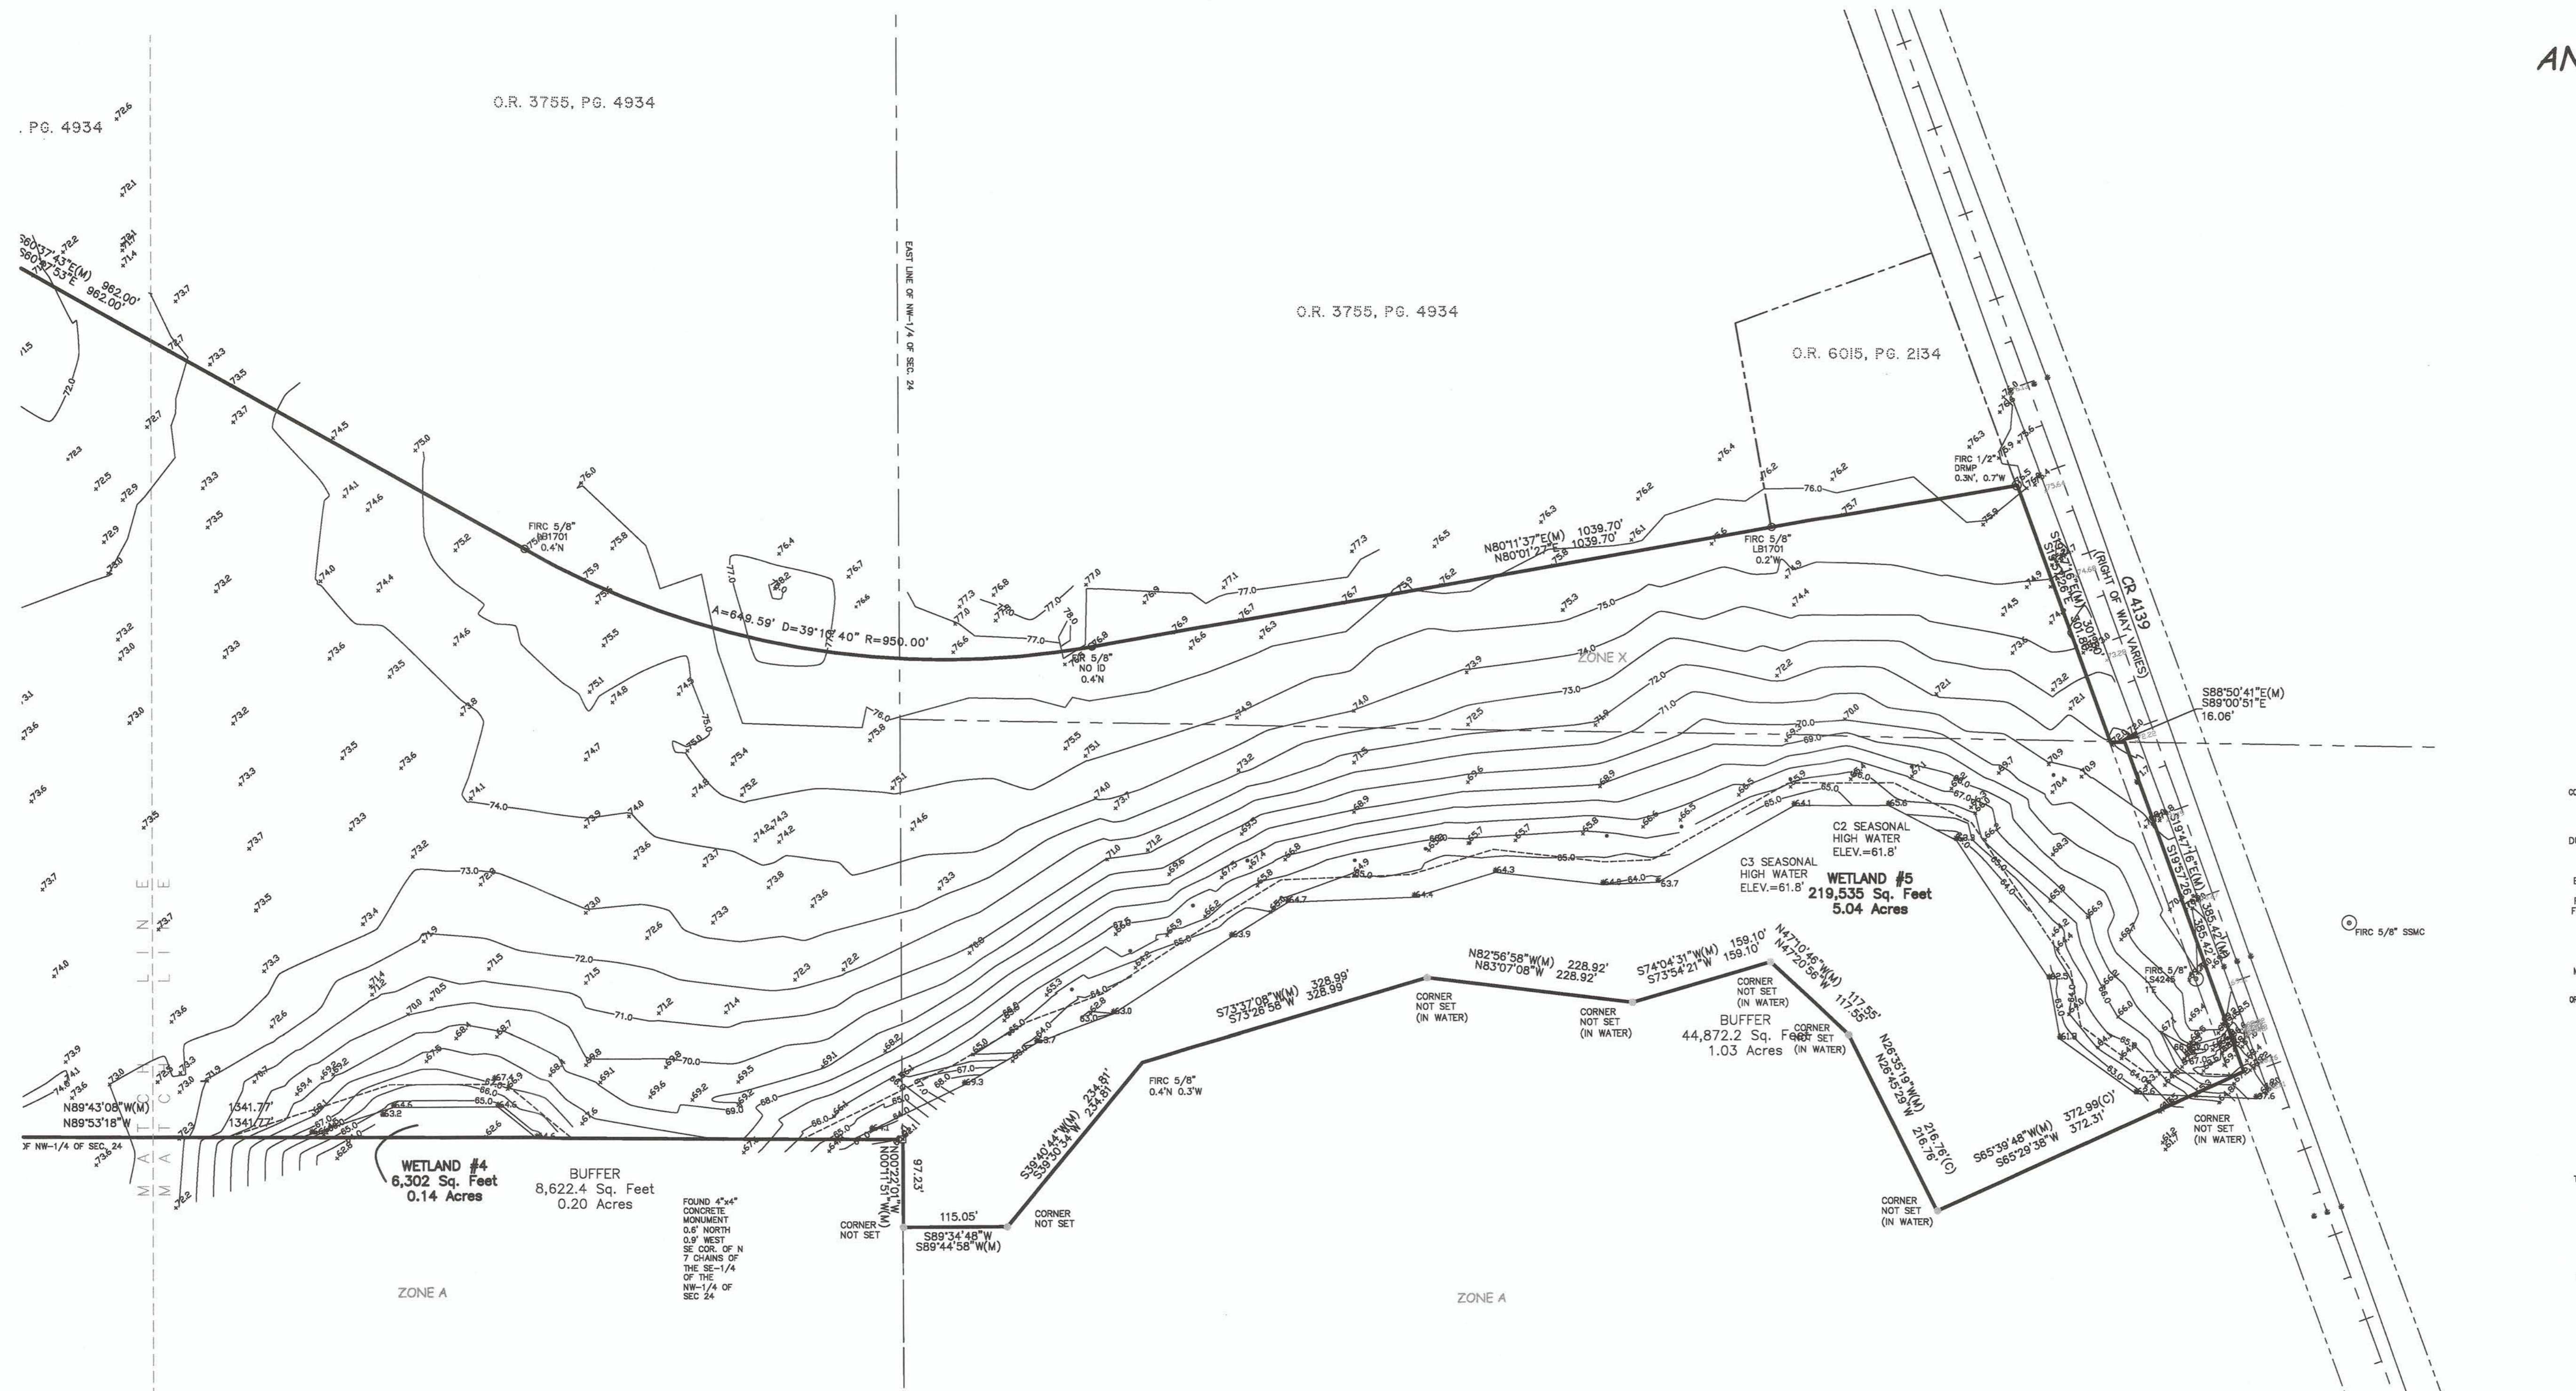

- SURVEYOR'S NOTES:**
- PREPARED AS A BOUNDARY, TOPOGRAPHIC, AND WETLANDS SURVEY. DATE OF LAST FIELDWORK: 05/31/2019
  - MAP IS NOT A CERTIFICATION OF TITLE, ZONING, SETBACKS OR FREEDOM OF ENCUMBRANCES AND WAS PREPARED WITH BENEFIT OF ABSTRACT OF TITLE BY OLD REPUBLIC NATIONAL TITLE INSURANCE COMPANY COMMITMENT NUMBER 694916, DATED 02/21/19 AND ALL MATTERS OF TITLE SHOULD BE REFERRED TO AN ATTORNEY AT LAW.
  - PARCEL MAY BE SUBJECT TO EASEMENTS, RESTRICTIONS, RESERVATIONS AND RIGHTS OF WAY OF RECORD. (RECORDED, UNRECORDED, WRITTEN AND UNWRITTEN).
  - IMPROVEMENTS OTHER THAN THOSE SHOWN NOT LOCATED.
  - MAP BASED ON DESCRIPTION PROVIDED BY THE CLIENT.
  - THIS SURVEY WAS NOT INTENDED TO DELINEATE OR DEFINE ANY WETLANDS, ENVIRONMENTALLY SENSITIVE AREAS, WILDLIFE HABITATS OR JURISDICTIONAL LINES OF ANY FEDERAL, STATE, REGIONAL OR LOCAL AGENCY, BOARD, COMMISSION OR OTHER ENTITY.
  - WETLAND LINES SHOWN HEREON ARE DERIVED FROM THE ACTUAL FIELD LOCATION OF ENVIRONMENTAL FLAGS SET BY BIO-TECH CONSULTING, INC. PROJECT #: 271-07 DATED 04/08/19.
  - AS SHOWN ON FEDERAL INSURANCE RATE MAP COMMUNITY PANELS 12127C0470G, COMMUNITY PANELS 470 AND 500 OF 930, DATED 03/15/02, SUBJECT PARCEL LIES IN FLOOD ZONE "X", A NON-FLOOD HAZARD AREA AND IN FLOOD ZONE "A" WITH NO BASE-FLOOD ELEVATION DETERMINED.
  - ALL BEARINGS SHOWN HEREON ARE BASED ON THE NORTH LINE OF THE NORTHWEST 1/4 OF SECTION 23, TOWNSHIP 17 SOUTH, RANGE 30 EAST AS BEARING S89°09'35"E AN ASSUMED BEARING. ELEVATIONS SHOWN HEREON ARE BASED UPON A FLORIDA DEPARTMENT OF TRANSPORTATION #91803008 WITH AN ELEVATION OF 77.75' AND ARE RELATIVE TO THE NORTH AMERICAN VERTICAL DATUM OF 1988 (NAVD 88).
  - SOME TOPOGRAPHIC FEATURES OR SYMBOLS MAY BE EXAGGERATED IN SCALE FOR CLARITY. THE CENTER OF THE SYMBOL OF SUCH FEATURES IS THE CORRECT LOCATION.
  - COORDINATES AND MEASURED BEARINGS MAY BE BASED UPON STATE PLANE COORDINATES, FLORIDA EAST ZONE (NAD 83, NAVD88) AS DERIVED FROM DIRECT FIELD OBSERVATIONS.
  - DIMENSIONS OF IMPROVEMENTS SHOWN SHOULD NOT BE USED TO RECONSTRUCT BOUNDARY LINES.

©COPYRIGHT 2019 BY ELLIS SURVEYS LLC

**ELLIS SURVEYS LLC**  
Land Surveying & Planning  
P.O. Box 160952  
Altamonte Springs, FL 32716  
P. 407-834-4003 F. 407-899-5454  
www.ellissurveys.com



PROJECT NO. 19-647  
SCALE: 1" = 100'  
DRAWN BY: BAE  
CHECKED BY: HMK  
DATE DRAWN: 4/29/19  
FIELD BOOK/PAGE: FILE

# **LAKEWOOD PARK**

## **COMMUNITY DEVELOPMENT DISTRICT**

**8F**

## **RESOLUTION 2021-26**

**A RESOLUTION OF THE BOARD OF SUPERVISORS OF THE LAKEWOOD PARK COMMUNITY DEVELOPMENT DISTRICT DECLARING SPECIAL ASSESSMENTS; INDICATING THE LOCATION, NATURE AND ESTIMATED COST OF THOSE IMPROVEMENTS WHOSE COST IS TO BE DEFRAID BY THE SPECIAL ASSESSMENTS; PROVIDING THE PORTION OF THE ESTIMATED COST OF THE IMPROVEMENTS TO BE DEFRAID BY THE SPECIAL ASSESSMENTS; PROVIDING THE MANNER IN WHICH SUCH SPECIAL ASSESSMENTS SHALL BE MADE; PROVIDING WHEN SUCH SPECIAL ASSESSMENTS SHALL BE PAID; DESIGNATING LANDS UPON WHICH THE SPECIAL ASSESSMENTS SHALL BE LEVIED; PROVIDING FOR AN ASSESSMENT PLAT; ADOPTING A PRELIMINARY ASSESSMENT ROLL; PROVIDING FOR PUBLICATION OF THIS RESOLUTION**

**WHEREAS**, the Lakewood Park Community Development District ("District") is a local unit of special-purpose government established pursuant to the Uniform Community Development District Act of 1980, as codified in Chapter 190, Florida Statutes ("Uniform Act"), by the Board of City Commissioners of DeLand, Florida in Ordinance No. 2020-25; and

**WHEREAS**, the Board of Supervisors of the District ("Board") hereby determines to undertake, install, plan, establish, construct or reconstruct, enlarge or extend, equip, acquire, operate, and/or maintain the public improvements and related interests in land described in the District Engineer's Report, prepared by Madden Moorhead & Stokes, LLC and dated October 28, 2020 ("Improvements"), a copy of which is attached hereto as Exhibit A and incorporated herein by reference the "Engineer's Report"); and

**WHEREAS**, it is in the best interests of the District to pay the cost of the Improvements through the levy of special assessments pursuant to Chapters 170, 190 and 197, Florida Statutes ("Assessments"); and

**WHEREAS**, the District is empowered by Chapters 170, 190 and 197, Florida Statutes, to finance, fund, plan, establish, acquire, construct or reconstruct, enlarge or extend, equip, operate, and maintain the Improvements and to impose, levy and collect the Assessments; and

**WHEREAS**, the District hereby determines that benefits will accrue to the property improved, the amount of those benefits, and that special assessments will be made in proportion to the benefits received as set forth in the District's Master Special Assessment Methodology Report, prepared by Wrathell, Hunt and Associates, LLC, dated October 28, 2020, attached hereto as Exhibit B incorporated herein by reference (the "Assessment Methodology Report"), and on file at the offices of the District Manager, Wrathell, Hunt and Associates, LLC, 2300 Glades Road, Suite 410W, Boca Raton, Florida 33431 (the "District Manager's Office"); and

**WHEREAS**, the District hereby determines that the Assessments to be levied will not exceed the benefits to the property improved.

**NOW, THEREFORE, BE IT RESOLVED BY THE BOARD OF SUPERVISORS OF THE LAKEWOOD PARK COMMUNITY DEVELOPMENT DISTRICT:**

**Section 1.** The foregoing recitals are hereby incorporated as findings of fact of the Board

**Section 2.** Assessments shall be levied to defray the Estimated Total Cost (hereinafter defined) of the Improvements. The nature of the Improvements generally consists of roadways, landscaping, hardscape, and irrigation, and surface water management system, all as described more particularly in the Engineer's Report and in the plans and specifications on file in the District Manager's Office.

**Section 3.** The general locations of the Improvements are on a tract of land located in the City of DeLand in the State of Florida and located south of SR 44, west of north Summit Avenue, and east of Martin Luther King Boulevard.

**Section 4.** The total estimated cost of the Improvements is \$12,581,685.00 (hereinafter, referred to as the "Estimated Cost").

**Section 5.** The Assessments will defray up to \$16,000,000.00, a portion of which includes the Estimated Cost, plus estimated financing-related costs, including capitalized interest, debt service reserve and contingency related to bonds and bond anticipation notes (collectively, "Bonds"), which may be issued by the District to finance a portion of the Improvements (the "Estimated Total Cost").

**Section 6.** The manner in which the Assessments shall be apportioned and paid is set forth in the Assessment Methodology Report.

**Section 7.** The Assessments shall be levied within the District on all lots and lands adjoining and contiguous or bounding and abutting upon such Improvements or specially benefited thereby and further designated by the assessment plat hereinafter provided for.

**Section 8.** There is on file at the District Manager's Office an assessment plat showing the area to be assessed, the plans and specifications describing the Improvements and the Estimated Cost of the Improvements, all of which shall be open to inspection by the public.

**Section 9.** Commencing with the year in which the Assessments are certified for collection and subsequent to the capitalized interest period for each series of Bonds, the Assessments shall be paid in not more than thirty (30) annual installments or the maximum period of time permitted by law then in effect. The Assessments may be payable at the same time and in the same manner as are ad valorem taxes and collected pursuant to Chapter 197, Florida Statutes; provided, however, that in the event the uniform non-ad valorem assessment method of collecting the Assessments is not available to the District in any year, or if determined by the Board to be in the best interest of the District; the Assessments may be collected as is otherwise permitted by law.

**Section 10.** The District Manager has caused to be made a preliminary assessment roll, in accordance with the Assessment Methodology Report, which shows the lots and lands



assessed, the amount of benefit to and the Assessment against each lot or parcel of land and the number of annual installments into which the Assessments may be divided, which is hereby adopted and approved as the District's preliminary assessment roll.

**Section 11.** The Board shall adopt a subsequent resolution to fix a time and place at which the owners of property to be assessed or any other persons interested therein may appear before the Board and be heard as to the propriety and advisability of the Assessments or the making of the Improvements, the cost thereof, the manner of payment therefor, or the amount thereof to be assessed against each property as improved.

**Section 12.** The District Manager is hereby directed to cause this Resolution to be published twice in a newspaper of general circulation pursuant to Section 170.05, Florida Statutes within Lake County, Florida, and to provide such other notice as may be required by law or desired in the best interests of the District.

**Section 13.** This Resolution shall become effective immediately upon its passage.

[The remainder of this page has intentionally been left blank.]

**PASSED AND ADOPTED** this \_\_\_\_\_ day of \_\_\_\_\_.

**ATTEST:**

**LAKESIDE PARK COMMUNITY  
DEVELOPMENT DISTRICT**

\_\_\_\_\_  
Secretary/Assistant Secretary

\_\_\_\_\_  
Chair/Vice Chair, Board of Supervisors

**Exhibit A:** Engineer's Report (dated October 28, 2020)

**Exhibit B:** Master Special Assessment Methodology Report (dated October 28, 2020)

**Exhibit A**

Engineer's Report (dated October 28, 2020)

**Exhibit B**

Master Special Assessment Methodology Report (dated October 28, 2020)

**LAKEWOOD PARK**  
**COMMUNITY DEVELOPMENT DISTRICT**

**8G**

**RESOLUTION 2021-27**

**A RESOLUTION OF THE BOARD OF SUPERVISORS OF THE LAKEWOOD PARK COMMUNITY DEVELOPMENT DISTRICT SETTING A PUBLIC HEARING TO BE HELD ON \_\_\_\_\_, 2020 AT \_\_\_\_\_ A.M./P.M., AT 231 NORTH WOODLAND BOULEVARD, DELAND, FLORIDA 32720, FOR THE PURPOSE OF HEARING PUBLIC COMMENT ON IMPOSING A SPECIAL ASSESSMENT ON CERTAIN PROPERTY WITHIN THE DISTRICT GENERALLY DESCRIBED AS THE LAKEWOOD PARK COMMUNITY DEVELOPMENT DISTRICT IN ACCORDANCE WITH CHAPTERS 170, 190 AND 197, FLORIDA STATUTES.**

**WHEREAS**, the Board of Supervisors of the Lakewood Park Community Development District ("Board") has previously adopted Resolution **2021-26** entitled

**A RESOLUTION OF THE BOARD OF SUPERVISORS OF THE LAKEWOOD PARK COMMUNITY DEVELOPMENT DISTRICT DECLARING SPECIAL ASSESSMENTS; INDICATING THE LOCATION, NATURE AND ESTIMATED COST OF THOSE IMPROVEMENTS WHOSE COST IS TO BE DEFRAID BY THE SPECIAL ASSESSMENTS; PROVIDING THE PORTION OF THE ESTIMATED COST OF THE IMPROVEMENTS TO BE DEFRAID BY THE SPECIAL ASSESSMENTS; PROVIDING THE MANNER IN WHICH SUCH SPECIAL ASSESSMENTS SHALL BE MADE; PROVIDING WHEN SUCH SPECIAL ASSESSMENTS SHALL BE MADE; DESIGNATING LANDS UPON WHICH THE SPECIAL ASSESSMENTS SHALL BE LEVIED; PROVIDING FOR AN ASSESSMENT PLAT; ADOPTING A PRELIMINARY ASSESSMENT ROLL; PROVIDING FOR PUBLICATION OF THIS RESOLUTION.**

**WHEREAS**, in accordance with Resolution 2021-26, a preliminary assessment roll has been prepared and all other conditions precedent set forth in Chapters 170, 190 and 197, Florida Statutes, to the holding of the aforementioned public hearing have been satisfied, and the roll and related documents are available for public inspection at the offices of the District Manager, Wrathell, Hunt and Associates, LLC, 2300 Glades Road, Suite 410W, Boca Raton, Florida 334313 (the "District Manager's Office").

**NOW, THEREFORE, BE IT RESOLVED BY THE BOARD OF SUPERVISORS OF THE LAKEWOOD PARK COMMUNITY DEVELOPMENT DISTRICT:**

**SECTION 1.** There is hereby declared a public hearing to be held at 231 North Woodland Boulevard, DeLand, Florida 32720 on \_\_\_\_\_, 2020, at \_\_\_\_\_am/pm for the purpose of hearing comment and objections to the proposed special assessment program for assessable improvements as identified in the preliminary assessment roll, a copy of which is on file at the District Manager's Office. Affected parties may appear at that hearing or submit their comments in writing prior to the meeting to the District Manager's Office.

**SECTION 2.** Notice of said hearing shall be advertised in accordance with Chapters 170, 190, and 197, Florida Statutes, and the District Manager is hereby authorized and directed to place said notice in a newspaper of general circulation within the City of DeLand (by two publications one week apart with the last publication at least one week prior to the date of the hearing established herein). The District Manager shall file a publisher's affidavit with the District Secretary verifying such publication of notice. The District Manager is further authorized and directed to give thirty (30) days written notice by mail of the time and place of this hearing to the owners of all property to be assessed and include in such notice the amount of the assessment for each such property owner, a description of the areas to be improved and notice that information concerning all assessments may be ascertained at the District Manager's Office. The District Manager shall file proof of such mailing by affidavit with the District Secretary.

**SECTION 3.** This Resolution shall become effective immediately upon its passage.

[The remainder of this page has intentionally been left blank]

**PASSED AND ADOPTED** this \_\_\_\_ day of \_\_\_\_\_, 2020.

Attest:

**LAKWOOD PARK  
COMMUNITY  
DEVELOPMENT DISTRICT**

\_\_\_\_\_  
Secretary/Assistant Secretary

\_\_\_\_\_  
Chair/Vice Chair, Board of  
Supervisors



# **LAKEWOOD PARK**

## **COMMUNITY DEVELOPMENT DISTRICT**

**8H**

**RESOLUTION NO. 2021-28**

**A RESOLUTION OF THE BOARD OF SUPERVISORS OF LAKEWOOD PARK COMMUNITY DEVELOPMENT DISTRICT AUTHORIZING THE ISSUANCE OF NOT TO EXCEED \$16,900,000 AGGREGATE PRINCIPAL AMOUNT OF LAKEWOOD PARK COMMUNITY DEVELOPMENT DISTRICT SPECIAL ASSESSMENT BONDS, IN ONE OR MORE SERIES, TO PAY ALL OR A PORTION OF THE DESIGN, ACQUISITION, CONSTRUCTION COSTS OF CERTAIN PUBLIC INFRASTRUCTURE IMPROVEMENTS, INCLUDING, BUT NOT LIMITED TO, STORMWATER MANAGEMENT AND CONTROL FACILITIES, INCLUDING, BUT NOT LIMITED TO, RELATED EARTHWORK AND ACQUISITION OF LANDS RELATING THERETO; OFFSITE AND ONSITE ROADWAY IMPROVEMENTS; LANDSCAPING AND IRRIGATION IN PUBLIC RIGHTS-OF-WAY, ENTRANCE FEATURES; UNDERGROUNDING DIFFERENTIAL COST OF ELECTRIC UTILITIES; MITIGATION; PARKS AND GREEN SPACE; AND ALL RELATED SOFT AND INCIDENTAL COSTS (COLLECTIVELY, THE “PROJECT”), PURSUANT TO CHAPTER 190, FLORIDA STATUTES, AS AMENDED; APPOINTING U.S. BANK NATIONAL ASSOCIATION TO SERVE AS TRUSTEE; APPROVING THE EXECUTION AND DELIVERY OF A MASTER TRUST INDENTURE AND A SUPPLEMENTAL TRUST INDENTURE IN SUBSTANTIALLY THE FORMS ATTACHED HERETO; PROVIDING THAT SUCH BONDS SHALL NOT CONSTITUTE A DEBT, LIABILITY OR OBLIGATION OF LAKEWOOD PARK COMMUNITY DEVELOPMENT DISTRICT (EXCEPT AS OTHERWISE PROVIDED HEREIN), THE CITY OF DELAND, FLORIDA, VOLUSIA COUNTY, FLORIDA, OR OF THE STATE OF FLORIDA OR OF ANY OTHER POLITICAL SUBDIVISION THEREOF, BUT SHALL BE PAYABLE SOLELY FROM SPECIAL ASSESSMENTS ASSESSED AND LEVIED ON THE PROPERTY WITHIN THE DISTRICT BENEFITED BY THE PROJECT AND SUBJECT TO ASSESSMENT; PROVIDING FOR THE JUDICIAL VALIDATION OF SUCH BONDS; AND PROVIDING FOR OTHER RELATED MATTERS.**

**WHEREAS,** Lakewood Park Community Development District (the “District”), is a local unit of special-purpose government organized and existing in accordance with the Uniform Community Development District Act of 1980, Chapter 190, Florida Statutes, as amended (the “Act”), created by Ordinance No. 2020-25 of the City Commission of the City of Deland, Florida, enacted on October 19, 2020;

**WHEREAS,** the District was created for the purpose of delivering certain community development services and facilities within and outside its jurisdiction, and the District has decided to undertake the design, acquisition, construction costs of certain public infrastructure improvements to be located in or to benefit of developable lands within the District including, but not limited to, stormwater management and control facilities, including, but not limited to, related earthwork and acquisition of lands relating thereto; offsite and onsite roadway improvements

including any applicable impact fees; undergrounding differential cost of electric utilities, irrigation and landscaping in public rights-of-way; entrance features; mitigation; parks and green space; and related soft and incidental costs, pursuant to the Act (collectively, the “Project”), all as set forth in **Schedule “I”** hereto;

**WHEREAS**, the District desires to authorize the issuance of not to exceed \$16,900,000 aggregate principal amount of its Lakewood Park Community Development District Special Assessment Bonds, in one or more series (collectively, the “Bonds”), in order to pay all or a portion of the design, acquisition and construction costs of the Project;

**WHEREAS**, the District desires to provide the terms and conditions under which the District will acquire and cause to be constructed the public infrastructure improvements on District lands and certain adjacent lands the improvement of which will specially benefit certain District lands;

**WHEREAS**, authority is conferred upon the District by the Constitution and laws of the State of Florida, specifically including, but not limited to, Sections 190.011(9), 190.011(14), 190.014, 190.016(1), 190.016(2), 190.016(5), 190.016(8), 190.016(11), 190.016(13), 190.022 and 190.023 of the Act, to issue the Bonds; and

**WHEREAS**, the District desires to authorize and approve various instruments to be executed and delivered in connection with the Bonds and to provide for the judicial validation of the Bonds pursuant to Section 190.016(12), Florida Statutes.

**NOW, THEREFORE, BE IT RESOLVED** by Lakewood Park Community Development District, as follows:

**Section 1. Authorization of Bonds.** The District hereby authorizes the issuance of not to exceed \$16,900,000 aggregate principal amount of the Bonds in one or more series to (i) finance all or a portion of the costs of the Project; (ii) fund debt service reserve accounts for each series of bonds so issued; and (iii) pay the costs of issuing the Bonds. Pursuant to Section 190.016(1) of the Act, the Bonds may be issued and delivered by the District in payment of all or a portion of the purchase price of the Project or may be sold at public or private sale.

**Section 2. Certain Details of the Bonds.** The Bonds and the interest thereon, shall not be deemed to constitute a debt, liability or obligation of the District (except as provided herein), the City of Deland, Florida (the “City”), Volusia County, Florida (the “County”), or of the State of Florida (the “State”), or of any other political subdivision thereof, but shall be payable solely from the Special Assessments (as defined in the form of Indenture hereinafter referred to) levied by the District on property within the District benefited by the Project and subject to assessment, as set forth in the Indenture, and neither the faith and credit nor any taxing power of the District, the City, the County or the State, or of any other political subdivision thereof, is pledged to the payment of the principal of or interest on the Bonds, except for Special Assessments to be assessed and levied by the District to secure and pay the Bonds.

The Bonds shall:

- (i) be issued in one or more series and may be delivered in payment of the purchase price of the Project or sold at public or private sale, as provided in Section 190.016(1), Florida Statutes, each series in an aggregate principal amount to be determined by subsequent resolution or resolutions of the District; provided, however, that the total aggregate principal amount of the Bonds issued may not exceed \$16,900,000 unless this Resolution is amended prior to the validation of the Bonds authorized herein;
- (ii) be issued in fully registered form in a minimum principal denomination of \$5,000 and any integral multiple of \$5,000 in excess thereof, except as otherwise provided in the herein defined Indenture;
- (iii) bear interest at an average annual rate not exceeding the maximum rate as may then be permitted by the laws of the State as more particularly provided in one or more resolutions adopted by the District prior to the issuance and delivery of the Bonds of any series;
- (iv) the Bonds of each series shall be payable in not more than 30 annual installments of principal; and
- (v) be dated as provided in a resolution adopted by the District prior to the issuance and delivery thereof.

The final maturity date or dates of the Bonds and the interest rate or rates thereon shall be determined, within the foregoing limits, and any optional, mandatory and extraordinary redemption provisions thereof shall be fixed, by the Indenture hereinafter referred to or by one or more resolutions of the District to be adopted prior to the delivery of the Bonds of any series. In other respects, the Bonds shall be in the form, shall be executed and authenticated, shall be subject to replacement and shall be delivered as provided in the Indenture hereinafter referred to, the form of which is set out as composite **Exhibit "A"** attached hereto.

Prior to the issuance and delivery of the Bonds, the District shall have undertaken and, to the extent then required under applicable law, completed all necessary proceedings, including, without limitation, the approval of assessment rolls, the holding of public hearings and the adoption of resolutions in order to levy and collect Special Assessments upon the lands within the District subject to assessment, all as more specifically required and provided for by the Act and Chapters 170, 190 and 197, Florida Statutes, as the same may be amended from time to time, or any successor statutes thereto.

**Section 3. Designation of Attesting Members.** Each Assistant Secretary of the Board of Supervisors (the "Board") of the District (each individually a "Designated Member") and the Secretary, or any other appointed Assistant Secretary, are hereby designated and authorized on behalf of the Board to attest to the seal of the Board and to the signature of the Chairperson or Vice Chairperson of the Board as they appear on the Bonds, the Indenture and any other documents which may be necessary or helpful in connection with the issuance and delivery of the Bonds and in connection with the application of the proceeds thereof.

**Section 4. Authorization of Execution and Delivery of Master Trust Indenture and Supplemental Trust Indenture.** The District does hereby authorize and approve the execution by the Chairperson or Vice Chairperson and any Designated Member and the delivery of a Master Trust Indenture and a Supplemental Trust Indenture (collectively, the “Indenture”) for the Bonds, each between the District and the Trustee named in Section 6 of this Resolution. The Indenture shall provide for the security of the Bonds and express the contract between the District and the owners of such Bonds. The Indenture shall be in substantially the forms thereof attached hereto and marked composite **Exhibit “A”** and hereby approved, with such changes therein as are necessary or desirable to reflect the terms of the sale of the Bonds as shall be approved by the Chairperson (or in his or her absence, the Vice Chairperson) executing the same, with such execution to constitute conclusive evidence of such officer’s approval and the District’s approval of any changes therein from the form of Indenture attached hereto.

**Section 5. Sale of Bonds.** Pursuant to the provisions of Section 190.016(1) of the Act, the Bonds may be delivered in payment of all or a portion of the purchase price of the Project or may be sold at public or private sale after such advertisement, if any, as the Board may deem advisable but not in any event at less than 90 percent of the par value thereof, together with accrued interest thereon, in conformance with the provisions of the Act.

**Section 6. Appointment of Trustee.** The District hereby appoints U.S. Bank National Association to act as trustee under the Indenture (the “Trustee”). The Trustee shall also serve as the Paying Agent and Registrar under the Indenture.

**Section 7. Bond Validation.** District Counsel and Bond Counsel to the District are hereby authorized and directed to take appropriate proceedings in the Circuit Court of the Seventh Judicial Circuit of Florida, in and for Volusia County, Florida, for validation and the proceedings incident thereto for the Bonds to the extent required by and in accordance with Section 190.016(12), Florida Statutes. The Chairperson, Vice Chairperson or any Designated Member is authorized to sign any pleadings and to offer testimony in any such proceedings for and on behalf of the District. The other members of the Board, the officers of the District and the agents and employees of the District, including, without limitation, the District Manager, the engineer or engineering firm serving as engineer to the District and the District’s underwriter are hereby also authorized to offer testimony for and on behalf of the District in connection with any such validation proceedings.

**Section 8. Further Official Action; Ratification of Prior and Subsequent Acts.** The Chairperson, the Vice Chairperson, the Secretary and each Designated Member and any other proper official of the District are each hereby authorized and directed to execute and deliver any and all documents and instruments (including, without limitation, any documents required by the Trustee to evidence its rights and obligations with respect to the Bonds, any documents required in connection with implementation of a book-entry system of registration, any funding agreements, acquisition agreements, true-up agreements and/or completion agreements with the Developer (as such term is defined in the Indenture), and investment agreements relating to the investment of the proceeds of the Bonds and any agreements in connection with maintaining the exclusion of interest on the Bonds from gross income of the holders thereof) and to do and cause to be done any and all acts and things necessary or desirable for carrying out the transactions contemplated by this Resolution. In the event that the Chairperson or the Secretary is unable to execute and deliver the

documents herein contemplated, such documents shall be executed and delivered by the respective designee of such officer or official or any other duly authorized officer or official of the District. The Secretary or any Designated Member is hereby authorized and directed to apply and attest the official seal of the District to any agreement or instrument authorized or approved herein that requires such a seal and attestation. All of the acts and doings of such members of the Board, the officers of the District, and the agents and employees of the District, which are in conformity with the intent and purposes of this resolution, whether heretofore or hereafter taken or done, shall be and are hereby ratified, confirmed and approved.

**Section 9. Bond Anticipation Notes.** The District may, if it determines it to be in its best financial interest, issue Bond Anticipation Notes (“BANs”) in order to temporarily finance the costs of all or a portion of the Project. The District shall by proper proceedings authorize the issuance and establish the details of such BANs pursuant to the provisions of Section 190.014, Florida Statutes, as amended other applicable provisions of laws.

**Section 10. Subsequent Resolution(s) Required.** Notwithstanding anything to the contrary contained herein, no series of Bonds may be issued or delivered until the District adopts a subsequent resolution and/or supplemental indenture for each such series of Bonds, fixing the details of such series of Bonds remaining to be specified or delegating to the Chairperson, the Vice Chairperson or a Designated Member the authority to fix such details.

**Section 11. Severability.** If any section, paragraph, clause or provision of this resolution shall be held to be invalid or ineffective for any reason, the remainder of this resolution shall continue in full force and effect, it being expressly hereby found and declared that the remainder of this resolution would have been adopted despite the invalidity or ineffectiveness of such section, paragraph, clause or provision.

**Section 12. Effective Date.** This resolution shall take effect immediately upon its adoption, and any provisions of any previous resolutions in conflict with the provisions hereof are hereby superseded.

**PASSED** in Public Session of the Board of Supervisors of Lakewood Park Community Development District, this 28<sup>th</sup> day of October, 2020.

**LAKWOOD PARK COMMUNITY  
DEVELOPMENT DISTRICT**

By: \_\_\_\_\_  
Name: \_\_\_\_\_  
Title: Chairperson, Board of Supervisors

By: \_\_\_\_\_  
Name: \_\_\_\_\_  
Title: Secretary, Board of Supervisors

## **SCHEDULE I**

### **DESCRIPTION OF THE PROJECT**

The Project includes, but is not limited to, the following improvements:

Stormwater management and control facilities, including, but not limited to, related earthwork and acquisition of lands relating thereto;

Offsite and onsite roadway improvements and impact fees, if applicable;

Undergrounding differential cost of electric utilities;

Irrigation and landscaping in public rights-of-way;

Entrance feature;

Mitigation;

Parks and green space; and

Related soft and incidental costs.



**EXHIBIT A**  
**FORM OF MASTER TRUST INDENTURE**  
**AND**  
**SUPPLEMENTAL TRUST INDENTURE**

37706168v3/999903.000124

---

---

**MASTER TRUST INDENTURE**

\_\_\_\_\_

**between**

**LAKWOOD PARK COMMUNITY DEVELOPMENT DISTRICT**

**and**

**U.S. BANK NATIONAL ASSOCIATION,**

**As Trustee**

\_\_\_\_\_

**Dated as of \_\_\_\_\_ 1, 2021**

\_\_\_\_\_

**relating to**

**LAKWOOD PARK COMMUNITY DEVELOPMENT DISTRICT  
SPECIAL ASSESSMENT BONDS**

---

---

**TABLE OF CONTENTS**

	<b><u>Page</u></b>
Article I DEFINITIONS .....	2
Article II THE BONDS .....	15
SECTION 2.01. Amounts and Terms of Bonds; Details of Bonds .....	15
SECTION 2.02. Execution .....	16
SECTION 2.03. Authentication.....	16
SECTION 2.04. Registration and Registrar.....	16
SECTION 2.05. Mutilated, Destroyed, Lost or Stolen Bonds.....	16
SECTION 2.06. Temporary Bonds.....	17
SECTION 2.07. Cancellation and Destruction of Surrendered Bonds.....	17
SECTION 2.08. Registration, Transfer and Exchange .....	17
SECTION 2.09. Persons Deemed Owners .....	18
SECTION 2.10. Limitation on Incurrence of Certain Indebtedness.....	18
SECTION 2.11. Qualification for The Depository Trust Company .....	18
Article III ISSUE OF BONDS.....	21
SECTION 3.01. Issue of Bonds.....	21
Article IV ACQUISITION OF A PROJECT.....	25
SECTION 4.01. Projects to Conform to Plans and Specifications; Changes .....	25
SECTION 4.02. Compliance Requirements .....	25
Article V ACQUISITION AND CONSTRUCTION FUND .....	26
SECTION 5.01. Acquisition and Construction Fund .....	26
Article VI SPECIAL ASSESSMENTS; APPLICATION THEREOF TO FUNDS AND ACCOUNTS .....	28
SECTION 6.01. Special Assessments; Lien of Indenture on Pledged Revenues .....	28
SECTION 6.02. Funds and Accounts Relating to the Bonds .....	28
SECTION 6.03. Revenue Fund .....	29
SECTION 6.04. Debt Service Fund.....	30
SECTION 6.05. Debt Service Reserve Fund.....	32
SECTION 6.06. Bond Redemption Fund .....	33
SECTION 6.07. Drawings on Credit Facility.....	34
SECTION 6.08. Procedure When Funds Are Sufficient to Pay All Bonds of a Series .....	34
SECTION 6.09. Certain Moneys to Be Held for Series Bondowners Only .....	34
SECTION 6.10. Unclaimed Moneys .....	34
SECTION 6.11. Rebate Fund .....	35
Article VII SECURITY FOR AND INVESTMENT OR DEPOSIT OF FUNDS .....	36
SECTION 7.01. Deposits and Security Therefor .....	36

SECTION 7.02.	Investment or Deposit of Funds .....	36
SECTION 7.03.	Valuation of Funds.....	37
SECTION 7.04.	Brokerage Confirmations.....	37
Article VIII	REDEMPTION AND PURCHASE OF BONDS .....	39
SECTION 8.01.	Redemption Dates and Prices .....	39
SECTION 8.02.	Notice of Redemption and of Purchase .....	40
SECTION 8.03.	Payment of Redemption Price .....	41
SECTION 8.04.	Partial Redemption of Bonds .....	42
Article IX	COVENANTS OF THE ISSUER .....	43
SECTION 9.01.	Power to Issue Bonds and Create Lien .....	43
SECTION 9.02.	Payment of Principal and Interest on Bonds.....	43
SECTION 9.03.	Special Assessments; Re-Assessments. ....	44
SECTION 9.04.	Method of Collection .....	44
SECTION 9.05.	Delinquent Special Assessments; Sale of Tax Certificates and Issuance of Tax Deeds; Foreclosure of Special Assessment Liens.....	45
SECTION 9.06.	Management of Property Acquired by the Trustee or Issuer.....	46
SECTION 9.07.	Books and Records with Respect to Special Assessments .....	46
SECTION 9.08.	Removal of Special Assessment Liens .....	46
SECTION 9.09.	Deposit of Special Assessments.....	47
SECTION 9.10.	Construction to be on District Lands .....	48
SECTION 9.11.	Operation, Use and Maintenance of Projects.....	48
SECTION 9.12.	Observance of and Compliance with Valid Requirements .....	48
SECTION 9.13.	Payment of Operating or Maintenance Costs by State or Others .....	48
SECTION 9.14.	Public Liability and Property Damage Insurance; Maintenance of Insurance; Use of Insurance and Condemnation Proceeds.....	48
SECTION 9.15.	Collection of Insurance Proceeds.....	50
SECTION 9.16.	Use of Revenues for Authorized Purposes Only .....	51
SECTION 9.17.	Books and Records .....	51
SECTION 9.18.	Observance of Accounting Standards.....	51
SECTION 9.19.	Employment of Certified Public Accountant.....	51
SECTION 9.20.	Establishment of Fiscal Year, Annual Budget.....	51
SECTION 9.21.	Employment of Consulting Engineer; Consulting Engineer's Report. ....	52
SECTION 9.22.	Audit Reports .....	52
SECTION 9.23.	Information Required by the Issuer .....	52
SECTION 9.24.	Covenant Against Sale or Encumbrance; Exceptions.....	52
SECTION 9.25.	[RESERVED]. ....	53
SECTION 9.26.	No Loss of Lien on Pledged Revenues .....	53
SECTION 9.27.	Compliance With Other Contracts and Agreements.....	53
SECTION 9.28.	Issuance of Additional Obligations.....	53
SECTION 9.29.	Extension of Time for Payment of Interest Prohibited.....	53
SECTION 9.30.	Further Assurances.....	53

SECTION 9.31. Use of Bond Proceeds to Comply with Internal Revenue Code .....	54
SECTION 9.32. Corporate Existence and Maintenance of Properties .....	54
SECTION 9.33. Continuing Disclosure .....	54
SECTION 9.34. Bankruptcy of Developer or Other Obligated Person Under the Rule .....	54
Article X EVENTS OF DEFAULT AND REMEDIES .....	56
SECTION 10.01. Events of Default and Remedies .....	56
SECTION 10.02. Events of Default Defined .....	56
SECTION 10.03. [RESERVED] .....	57
SECTION 10.04. No Acceleration; Redemption .....	57
SECTION 10.05. Legal Proceedings by Trustee .....	57
SECTION 10.06. Discontinuance of Proceedings by Trustee .....	57
SECTION 10.07. Bondholders May Direct Proceedings .....	58
SECTION 10.08. Limitations on Actions by Bondholders .....	58
SECTION 10.09. Trustee May Enforce Rights Without Possession of Bonds .....	58
SECTION 10.10. Remedies Not Exclusive .....	58
SECTION 10.11. Delays and Omissions Not to Impair Rights .....	58
SECTION 10.12. Application of Moneys in Event of Default .....	58
SECTION 10.13. Trustee's Right to Receiver; Compliance with Act .....	59
SECTION 10.14. Trustee and Bondholders Entitled to all Remedies under Act .....	59
SECTION 10.15. Credit Facility Issuer's Rights Upon Events of Default .....	59
Article XI THE TRUSTEE; THE PAYING AGENT AND REGISTRAR .....	61
SECTION 11.01. Acceptance of Trust .....	61
SECTION 11.02. No Responsibility for Recitals .....	61
SECTION 11.03. Trustee May Act Through Agents; Answerable Only for Willful Misconduct or Negligence .....	61
SECTION 11.04. Compensation and Indemnity .....	61
SECTION 11.05. No Duty to Renew Insurance .....	61
SECTION 11.06. Notice of Default; Right to Investigate .....	61
SECTION 11.07. Obligation to Act on Defaults .....	62
SECTION 11.08. Reliance by Trustee .....	62
SECTION 11.09. Trustee May Deal in Bonds .....	62
SECTION 11.10. Construction of Ambiguous Provisions .....	62
SECTION 11.11. Resignation of Trustee .....	62
SECTION 11.12. Removal of Trustee .....	63
SECTION 11.13. Appointment of Successor Trustee .....	63
SECTION 11.14. Qualification of Successor .....	63
SECTION 11.15. Instruments of Succession .....	63
SECTION 11.16. Merger of Trustee .....	64
SECTION 11.17. Extension of Rights and Duties of Trustee to Paying Agent and Registrar .....	64
SECTION 11.18. Resignation of Paying Agent or Registrar .....	64
SECTION 11.19. Removal of Paying Agent or Registrar .....	64

SECTION 11.20.	Appointment of Successor Paying Agent or Registrar .....	65
SECTION 11.21.	Qualifications of Successor Paying Agent or Registrar.....	65
SECTION 11.22.	Judicial Appointment of Successor Paying Agent or Registrar .....	65
SECTION 11.23.	Acceptance of Duties by Successor Paying Agent or Registrar .....	65
SECTION 11.24.	Successor by Merger or Consolidation.....	66
Article XII	ACTS OF BONDHOLDERS; EVIDENCE OF OWNERSHIP OF BONDS.....	67
SECTION 12.01.	Acts of Bondholders; Evidence of Ownership of Bonds .....	67
Article XIII	AMENDMENTS AND SUPPLEMENTS.....	68
SECTION 13.01.	Amendments and Supplements Without Bondholders' Consent .....	68
SECTION 13.02.	Amendments With Bondholders' Consent .....	68
SECTION 13.03.	Trustee Authorized to Join in Amendments and Supplements; Reliance on Counsel.....	68
Article XIV	DEFEASANCE .....	70
SECTION 14.01.	Defeasance .....	70
SECTION 14.02.	Deposit of Funds for Payment of Bonds.....	70
Article XV	MISCELLANEOUS PROVISIONS.....	72
SECTION 15.01.	Limitations on Recourse .....	72
SECTION 15.02.	Payment Dates .....	72
SECTION 15.03.	No Rights Conferred on Others .....	72
SECTION 15.04.	Illegal Provisions Disregarded.....	72
SECTION 15.05.	Substitute Notice.....	72
SECTION 15.06.	Notices .....	72
SECTION 15.07.	Controlling Law .....	73
SECTION 15.08.	Successors and Assigns.....	73
SECTION 15.09.	Headings for Convenience Only.....	73
SECTION 15.10.	Counterparts.....	73
SECTION 15.11.	Appendices and Exhibits.....	73
EXHIBIT A	LEGAL DESCRIPTION OF LAKEWOOD PARK COMMUNITY DEVELOPMENT DISTRICT	
EXHIBIT B	FORM OF BOND	
EXHIBIT C	FORM OF REQUISITION	

THIS MASTER TRUST INDENTURE, dated as of \_\_\_\_\_ 1, 2021 (the “Master Indenture”), by and between LAKEWOOD PARK COMMUNITY DEVELOPMENT DISTRICT (together with its permitted successors and assigns, the “Issuer”), a local unit of special-purpose government organized and existing under the laws of the State of Florida, and U.S. BANK NATIONAL ASSOCIATION, a national banking association duly organized and existing under the laws of the United States and having a designated corporate trust office in Fort Lauderdale, Florida (said banking association and any bank or trust company becoming successor trustee under this Master Indenture and all Supplemental Indentures (as hereinafter defined) being hereinafter referred to as the “Trustee”);

**WITNESSETH:**

WHEREAS, the Issuer is a local unit of special purpose government duly organized and existing under the provisions of the Uniform Community Development District Act of 1980, Chapter 190, Florida Statutes, as amended (the “Act”), created pursuant to Ordinance No. 2020-25, enacted by the City Commission of the City of Deland, Florida on October 19, 2020 (the “Ordinance”) for the purpose, among other things, of financing and managing the acquisition and construction, maintenance, and operation of the major infrastructure within and without the boundaries of the premises to be governed by the Issuer; and

WHEREAS, the premises governed by the Issuer (as further described in Exhibit A hereto, the “District” or “District Lands”) currently consist of approximately 198.02 acres of land located entirely within the incorporated area of the City of Deland, Florida (the “City”), Volusia County, Florida (the “County”); and

WHEREAS, the Issuer has determined to undertake, in one or more stages, the acquisition and construction of certain public infrastructure pursuant to the Act for the special benefit of the District Lands (each, a “Project”); and

WHEREAS, the Issuer proposes to finance the cost of acquisition and construction of a Project by the issuance of one or more series of bonds pursuant to this Master Indenture;

NOW, THEREFORE, THIS MASTER INDENTURE WITNESSETH, that to provide for the issuance of Bonds (as hereinafter defined) under this Master Indenture, as supplemented from time to time by one or more Supplemental Indentures, the security and payment of the principal, redemption or purchase price thereof (as the case may be) and interest thereon, any reimbursement due to a Credit Facility Issuer (hereinafter defined), if any, for any drawing on its Credit Facility (hereinafter defined), as required under the terms of the corresponding Credit Facility Agreement (hereinafter defined), the rights of the Owners of the Bonds of a Series (as hereinafter defined) and the performance and observance of all of the covenants contained herein and in said Bonds and in any Credit Facility Agreement for and in consideration of the mutual covenants herein contained and of the purchase and acceptance of the Bonds of a Series by the Owners thereof, from time to time, the issuance by any Credit Facility Issuer of its Credit Facility, from time to time, and of the acceptance by the Trustee of the trusts hereby created, and intending to be legally bound hereby, the Issuer hereby assigns, transfers, sets over and pledges to the Trustee and grants a lien on all of the right, title and interest of the Issuer in and to the Pledged Revenues (hereinafter defined) as security for the payment of the principal, redemption or purchase price of (as the case may be) and

interest on Bonds of a Series issued hereunder and any reimbursement due to any Credit Facility Issuer for any drawing on its Credit Facility issued with respect to any such Bonds, as required under the terms of the corresponding Credit Facility Agreement, all in the manner hereinafter provided, and the Issuer further hereby agrees with and covenants unto the Trustee as follows:

## **ARTICLE I DEFINITIONS**

In this Master Indenture and any indenture supplemental hereto (except as otherwise expressly provided or unless the context otherwise requires) terms defined in the recitals hereto shall have the same meaning throughout this Master Indenture and all Supplemental Indentures, and in addition, the following terms shall have the meanings specified below:

“Account” shall mean any account or subaccount therein established pursuant to this Master Indenture and all Supplemental Indentures.

“Acquisition Agreement” shall mean one or more improvement acquisition agreements between the Issuer and the Developer, pursuant to which the Developer agrees to provide, design, construct and sell to the Issuer, and the Issuer agrees to purchase from the Developer, all or a portion of a Project.

“Acquisition and Construction Fund” shall mean the Fund so designated which is established pursuant to Section 5.01 hereof.

“Act” shall mean the Uniform Community Development District Act of 1980, Chapter 190, Florida Statutes, as amended from time to time, and any successor statute thereto.

“Annual Budget” shall mean the Issuer’s budget of current operating and maintenance expenses for a Project for a Fiscal Year, as the same may be amended from time to time, adopted in accordance with the provisions hereof.

“Arbitrage Certificate” shall mean the certificate of the Issuer delivered at the time of issuance of a Series of Bonds setting forth the expectations of the Issuer with respect to the use of the proceeds of such Series and also containing certain covenants of the Issuer in order to achieve compliance with the Code relating to the tax-status of the Bonds.

“Authorized Denomination” shall mean, unless provided otherwise in a Supplemental Indenture with respect to a Series of Bonds, with respect to each Series of Bonds, a denomination of \$5,000 and integral multiples of \$5,000 in excess thereof.

“Authorized Newspaper” shall mean a newspaper printed in English and customarily published at least once a day at least five (5) days a week and generally circulated in New York, New York, or such other cities as the Issuer from time to time may determine by written notice provided to the Trustee. When successive publications in an Authorized Newspaper are required, they may be made in the same or different Authorized Newspapers.

“Beneficial Owner” or “beneficial owner” shall mean the Person treated as the owner of Bonds for federal income tax purposes while the Bonds are registered in the name of Cede & Co.,



as the nominee of DTC. The Trustee is authorized to recognize the Beneficial Owners of a Series of Bonds for purposes of approvals, consents or other actions taken hereunder or under a Supplemental Indenture if beneficial ownership is proven to the satisfaction of the Trustee.

“Board” shall mean the Board of Supervisors of the Issuer.

“Bond Counsel” shall mean Counsel of nationally recognized standing in matters pertaining to the exclusion from gross income for federal income tax purposes of interest on obligations issued by states and their political subdivisions.

“Bond Redemption Fund” shall mean the Fund so designated which is established pursuant to Section 6.06 hereof.

“Bond Register” shall have the meaning specified in Section 2.04 of this Master Indenture.

“Bondholder,” “Holder of Bonds,” “Holder,” “Bondowner,” “Registered Owner” or “Owner” or any similar term shall mean any Person or Persons who shall be the registered owner of any Outstanding Bond or Bonds, as evidenced on the Bond Register of the Issuer kept by the Registrar.

“Bonds” shall mean the Lakewood Park Community Development District Special Assessment Bonds, issued in one or more Series pursuant to the provisions of this Master Indenture and Bonds subsequently issued to refund all or a portion of such aforementioned Bonds. If the Issuer determines to issue bond anticipation notes to be secured in whole or in part by a lien on the net proceeds of Bonds to be issued under this Master Indenture, the term “Bonds” shall apply to such short-term notes but only to the extent the Supplemental Indenture relating to such bond anticipation notes so provides.

“Business Day” shall mean any day other than a Saturday or Sunday or legal holiday or a day on which the office of the Issuer, or designated corporate office of the Trustee, the Registrar or any Paying Agent is closed, or a day on which the New York Stock Exchange is closed.

“Certified Public Accountant” shall mean a Person, who shall be Independent, appointed by the Board, actively engaged in the business of public accounting and duly certified as a certified public accountant under the laws of the State.

“Certified Resolution” or “Certified Resolution of the Issuer” shall mean a copy of one or more resolutions certified by the Secretary or an Assistant Secretary of the Issuer, under its seal, to have been duly adopted by the Board and to be in full force and effect as of the date of such certification.

“City” shall mean the City of Deland, Florida.

“Code” shall mean the Internal Revenue Code of 1986, as amended, and the applicable United States Treasury Department regulations promulgated thereunder.

“Completion Date” shall have the meaning given to such term in Section 5.01(c) of this Master Indenture.

“Consultant” shall mean a Person, who shall be Independent, appointed by the Board, qualified to pass upon questions relating to municipal entities and having a favorable reputation for skill and experience in the financial affairs of municipal entities.

“Consultant’s Certificate” shall mean a certificate or a report prepared in accordance with then applicable professional standards duly executed by a Consultant.

“Consulting Engineer” shall mean the Independent engineer or engineering firm or corporation at the time employed by the Issuer under the provisions of Section 9.21 of this Master Indenture to perform and carry out duties imposed on the Consulting Engineer by this Master Indenture and any Supplemental Indentures. The Independent engineer or engineering firm or corporation at the time serving as the engineer to the Issuer may serve as Consulting Engineer under this Master Indenture and any Supplemental Indentures.

“Continuing Disclosure Agreement” shall mean a Continuing Disclosure Agreement, by and among the Issuer, the dissemination agent named therein and the Developer, and any other obligated party under the Rule, in connection with the issuance of one or more Series of Bonds hereunder, pursuant to the requirements of the Rule.

“Cost” or “Costs,” in connection with a Project or any portion thereof, shall mean all expenses which are properly chargeable thereto under Generally Accepted Accounting Principles or which are incidental to the planning, financing, acquisition, construction, reconstruction, equipping and installation thereof, including, without limiting the generality of the foregoing:

- (a) expenses of determining the feasibility or practicability of acquisition, construction, or reconstruction of the Project;
- (b) cost of surveys, estimates, plans, and specifications;
- (c) cost of improvements;
- (d) engineering, architectural, fiscal, legal, accounting and other professional and advisory expenses and charges;
- (e) cost of all labor, materials, machinery, and equipment (including, without limitation, (i) amounts payable to contractors, builders and materialmen and costs incident to the award of contracts and (ii) the cost of labor, facilities and services furnished by the Issuer and its employees, materials and supplies purchased by the Issuer and permits and licenses obtained by the Issuer);
- (f) cost of all lands, properties, rights, easements, and franchises acquired;
- (g) financing charges;
- (h) creation of initial reserve and debt service funds;
- (i) working capital;

- (j) interest charges incurred or estimated to be incurred on money borrowed prior to and during construction and acquisition and for such reasonable period of time after completion of construction or acquisition as the Board may determine and as approved by Bond Counsel;
- (k) the cost of issuance of Bonds, including, without limitation, advertisements and printing;
- (l) the cost of any election held pursuant to the Act and all other expenses of issuance of bonds;
- (m) the discount, if any, on the sale or exchange of Bonds;
- (n) amounts required to repay temporary or bond anticipation loans made to finance any costs permitted under the Act;
- (o) costs of prior improvements performed by the Issuer in anticipation of the Project;
- (p) costs incurred to enforce remedies against contractors, subcontractors, any provider of labor, material, services, or any other Person, for a default or breach under the corresponding contract, or in connection with any other dispute;
- (q) premiums for contract bonds and insurance during construction and costs on account of personal injuries and property damage in the course of construction and insurance against the same;
- (r) payments, contributions, dedications, and any other exactions required as a condition to receive any government approval or permit necessary to accomplish any District purpose;
- (s) administrative expenses;
- (t) taxes, assessments and similar governmental charges during construction or reconstruction of the Project;
- (u) expenses of Project management and supervision;
- (v) costs of effecting compliance with any and all governmental permits relating to the Project;
- (w) such other expenses as may be necessary or incidental to the acquisition, construction, or reconstruction of the Project or to the financing thereof; and
- (x) any other “cost” or expense as provided by the Act.

In connection with the refunding or redeeming of any Bonds, “Cost” includes, without limiting the generality of the foregoing, the items listed in (d), (k), (l) and (m) above, and other expenses related

to the redemption of the Bonds to be redeemed and the Redemption Price of such Bonds (and the accrued interest payable on redemption to the extent not otherwise provided for). Whenever Costs are required to be itemized, such itemization shall, to the extent practicable, correspond with the items listed above. Whenever Costs are to be paid hereunder, such payment may be made by way of reimbursement to the Issuer or any other Person who has paid the same in addition to direct payment of Costs.

“Counsel” shall mean an attorney-at-law or law firm (who may be counsel for the Issuer) with expertise in the related matters.

“County” shall mean Volusia County, Florida.

“Credit Facility” shall mean any credit enhancement mechanism such as an irrevocable letter of credit, a surety bond, a policy of municipal bond insurance, a corporate or other guaranty, a purchase agreement, a credit agreement or deficiency agreement or other similar facility applicable to the Bonds, as established pursuant to a Supplemental Indenture, pursuant to which the entity providing such facility agrees to provide funds to make payment of the principal of and interest on the Bonds. Notwithstanding anything to the contrary contained in this Master Indenture, the Bonds may be issued without a Credit Facility; the decision to provide a Credit Facility in respect of any Bonds shall be within the absolute discretion of the Board.

“Credit Facility Agreement” shall mean any agreement pursuant to which a Credit Facility Issuer issues a Credit Facility.

“Credit Facility Issuer” shall mean the issuer or guarantor of any Credit Facility.

“Debt Service Fund” shall mean the Fund so designated which is established pursuant to Section 6.04 hereof.

“Debt Service Requirements,” with reference to a specified period, shall mean:

(a) interest payable on the Bonds during such period, subject to reduction for amounts held as capitalized interest in the Funds and Accounts established under this Master Indenture and any Supplemental Indentures; and

(b) amounts required to be paid into any mandatory Sinking Fund Account with respect to the Bonds during such period; and

(c) amounts required to pay the principal of the Bonds maturing during such period and not to be redeemed prior to or at maturity through any Sinking Fund Account.

For any Bonds that bear interest at a variable rate, the interest payable for a specified period shall be determined as if such Bonds bear interest at the maximum rate provided for in the applicable Supplemental Indenture and if no maximum rate is provided for in the Supplemental Indenture, the maximum rate shall be 10.00% per annum.

“Debt Service Reserve Fund” shall mean the Fund so designated which is established pursuant to Section 6.05 hereof.

“Debt Service Reserve Requirement” shall mean, for each Series of Bonds, unless a different requirement shall be specified in a Supplemental Indenture, an amount equal to the lesser of (i) the maximum annual Debt Service Requirements for the Outstanding Bonds of such Series, (ii) 125% of the average annual Debt Service Requirements for the Outstanding Bonds of such Series, and (iii) 10% of the original proceeds (within the meaning of the Code) of the Bonds of such Series.

“Defeasance Securities” shall mean, to the extent permitted by law, (a) cash, or (b) non-callable Government Obligations.

“Developer” shall mean the entities identified to the Issuer, as the master developers of all or a portion of the District Lands and any affiliates or any other entities which succeed to all or any part of the interests and assumes any or all of the responsibilities of such entities, as the master developer of all or a portion of the District Lands.

“Developer Funding Agreement” shall mean, if applicable, one or more developer capital funding agreements between the Issuer and the Developer, pursuant to which the Developer agrees to advance moneys, from time to time, to the Issuer for deposit into the appropriate Account of the Acquisition and Construction Fund, so that there are sufficient moneys on deposit therein (taking into account proceeds from the applicable Series of Bonds) to complete a Project. Any obligation on the part of the Issuer to repay such advances made by the Developer shall be subordinate to the payment of the Bonds.

“District Lands” or “District” shall mean the premises governed by the Issuer, consisting of approximately 198.02 acres of land located entirely within the incorporated area of the City, as more fully described in Exhibit A hereto.

“District Manager” shall mean the then District Manager or acting District Manager of the Issuer.

“Electronic Means” or “electronic means” shall mean telecopy, facsimile transmission, email transmission or other similar electronic means of communicating providing evidence of transmission.

“Event of Default” shall mean any of the events described in Section 10.02 hereof.

“Fiscal Year” shall mean the period of twelve (12) months beginning October 1 of each calendar year and ending on September 30 of the following calendar year, and also shall mean the period from actual execution hereof to and including the next succeeding September 30; or such other consecutive twelve-month period as may hereafter be established pursuant to a Certified Resolution as the fiscal year of the Issuer for budgeting and accounting purposes as authorized by law.

“Fitch” shall mean Fitch Ratings, Inc., a corporation organized and existing under the laws of the State of New York, its successors and assigns, and if such corporation shall be dissolved or liquidated or shall no longer perform the functions of a securities rating agency, “Fitch” shall be deemed to refer to any other nationally recognized securities rating agency designated by the Issuer and acceptable to the Trustee.

“Fund” shall mean any fund established pursuant to this Master Indenture.

“Generally Accepted Accounting Principles” shall mean those accounting principles applicable in the preparation of financial statements of municipalities.

“Government Obligations” shall mean direct obligations of, or obligations the timely payment of principal of and interest on which are unconditionally guaranteed by, the United States of America.

“Indenture” shall mean, with respect to any Series of Bonds, this Master Indenture as supplemented by the Supplemental Indenture pursuant to which such Series of Bonds is issued.

“Independent” shall mean a Person who is not a member of the Issuer’s Board, an officer or employee of the Issuer or Developer, or which is not a partnership, corporation or association having a partner, director, officer, member or substantial stockholder who is a member of the Issuer’s Board, or an officer or employee of the Issuer; provided, however, that the fact that such Person is retained regularly by or regularly transacts business with the Issuer or Developer shall not make such Person an employee within the meaning of this definition.

“Interest Account” shall mean the Account so designated, established as a separate account within the Debt Service Fund pursuant to Section 6.04 hereof.

“Interest Payment Date” shall mean, unless otherwise provided in a Supplemental Indenture with respect to a Series of Bonds, each May 1 and November 1 commencing on the date specified in the Certified Resolution of the Issuer or in the Supplemental Indenture pursuant to which a Series of Bonds is issued.

“Investment Securities” shall mean and include any of the following securities, if and to the extent that such securities are legal investments for funds of the Issuer:

- (i) Government Obligations;
- (ii) obligations of any of the following agencies: Government National Mortgage Association (including participation certificates issued by such association); Fannie Mae (including participation certificates issued by such entity); Federal Home Loan Banks; Federal Farm Credit Banks; Tennessee Valley Authority; Farmers Home Administration; Student Loan Marketing Association; Federal Home Loan Mortgage Corporation, or other similar governmental sponsored entities;
- (iii) deposits, Federal funds or bankers’ acceptances (with term to maturity of 270 days or less) of any bank which, at the time of deposit, has an unsecured, uninsured and unguaranteed obligation rated in one of the top two rating categories by both Moody’s and S&P;
- (iv) commercial paper (having maturities of not more than 270 days) rated in the top two rating category by both Moody’s and S&P at the time of purchase;

(v) municipal securities issued by any state or commonwealth of the United States or political subdivision thereof or constituted authority thereof including, but not limited to, municipal corporations, school districts and other special districts, the interest on which is exempt from federal income taxation under Section 103 of the Code and rated A- or higher by Moody's, Fitch or S&P at the time of purchase;

(vi) both (A) shares of a diversified open-end management investment company (as defined in the Investment Company Act of 1940) or a regulated investment company (as defined in Section 851(a) of the Code) that is a money market fund that is rated in the highest rating category for such funds by both Moody's and S&P, and (B) shares of money market mutual funds that invest only in Government Obligations and obligations of any of the following agencies: Government National Mortgage Association (including participation certificates issued by such association); Fannie Mae (including participation certificates issued by such entity); Federal Home Loan Banks; Federal Farm Credit Banks; Tennessee Valley Authority; Farmers Home Administration; Student Loan Marketing Association; Federal Home Loan Mortgage Corporation and repurchase agreements secured by such obligations, which funds are rated in the highest categories for such funds by both Moody's and S&P at the time of purchase;

(vii) the Local Government Surplus Funds Trust Fund as described in Florida Statutes, Section 218.405 or the corresponding provisions of subsequent laws provided that such fund, at the time of purchase, is rated at least "AA" by S&P (without regard to gradation) or at least "Aa" by Moody's (without regard to gradation);

(viii) negotiable or non-negotiable certificates of deposit, savings accounts, deposit accounts, money market deposits or banking arrangements issued by or with any financial institution subject to state or federal regulation provided that the full principal amount is insured by the Federal Deposit Insurance Corporation ("FDIC") (including the FDIC's Savings Association Insurance Fund), including the Trustee or its affiliates, which have a rating on their short-term certificates of deposit on the date of purchase in one of the three highest short-term Rating Categories (without regard to any refinement or gradation of rating category by numerical modifier or otherwise) assigned by any Rating Agency and which mature not more than 360 days after the date of purchase; and

(ix) other investments permitted by Florida law and directed by the Issuer.

Under all circumstances, the Trustee shall be entitled to conclusively rely upon as accurate, any investment directed by the Issuer is permitted under the Indenture and is a legal investment for funds of the Issuer.

"Issuer" shall mean the Lakewood Park Community Development District.

"Major Non-Recurring Expense" shall mean the cost of major replacement or reconstruction of the Project, or any part thereof, the cost of major repairs, renewals or replacements, the provision of a reserve for the payment of insurance premiums not due on an annual or more frequent basis, and the cost of studies, surveys, estimates and investigations in connection with any of the foregoing.

“Majority Holders” shall mean the Beneficial Owners of more than fifty percent (50%) of the outstanding principal amount of the applicable Series of Outstanding Bonds.

“Master Indenture” shall mean, this Master Trust Indenture dated as of \_\_\_\_\_ 1, 2021 by and between the Issuer and the Trustee, as amended and or supplemented in accordance with the provisions of Article XIII hereof.

“Moody’s” shall mean Moody’s Investors Service, Inc., a corporation organized and existing under the laws of the State of Delaware, its successors and assigns, and, if such corporation shall be dissolved or liquidated or shall no longer perform the functions of a securities rating agency, “Moody’s” shall be deemed to refer to any other nationally recognized securities rating agency designated by the Issuer and acceptable to the Trustee.

“Officers’ Certificate” or “Officer’s Certificate” shall mean a certificate, duly executed by a Responsible Officer and delivered to the Trustee.

“Outstanding,” in connection with a Series of Bonds, shall mean, as of the time in question, all Bonds of such Series authenticated and delivered under the Indenture, except:

(a) all Bonds theretofore cancelled or required to be cancelled under Section 2.07 hereof;

(b) Bonds for the payment, redemption or purchase of which moneys and/or Defeasance Securities, the principal of and interest on which, when due, will provide sufficient moneys to fully pay such Bonds in accordance with Article XIV hereof, shall have been or shall concurrently be deposited with the Trustee; provided that, if such Bonds are being redeemed, the required notice of redemption shall have been given or provision shall have been made therefor, and that if such Bonds are being purchased, there shall be a firm commitment for the purchase and sale thereof; and

(c) Bonds in substitution for which other Bonds have been authenticated and delivered pursuant to Article II hereof.

In determining whether the Holders of a requisite aggregate principal amount of Bonds Outstanding of a Series have concurred in any request, demand, authorization, direction, notice, consent or waiver under the provisions of the Indenture, Bonds of such Series which are known by the Trustee to be held by or on behalf of the Issuer shall be disregarded for the purpose of any such determination, unless all of the Bonds of such Series are held by or on behalf of the Issuer; provided, however, this provision does not affect the right of the Trustee to deal in Bonds as set forth in Section 11.09 hereof.

“Participating Underwriter” shall mean any of the original underwriters of the Bonds required to comply with the Rule in connection with the offering of the Bonds.

“Paying Agent” shall mean initially, U.S. Bank National Association and thereafter any successor thereto appointed in accordance with Section 11.20 of this Master Indenture.



“Person” shall mean any individual, corporation, partnership, association, joint-stock company, trust, unincorporated organization, governmental body, political subdivision, municipality, municipal authority or any other group or organization of individuals.

“Pledged Revenues” shall mean, unless otherwise provided by Supplemental Indenture with respect to a Series of Bonds, with respect to each Series of Bonds Outstanding, (a) all revenues received by the Issuer from Special Assessments levied and collected on all or a portion of the District Lands with respect to a Project or portion thereof financed by such Series of Bonds, including, without limitation, amounts received from any foreclosure proceeding for the enforcement of collection of such Special Assessments or from the issuance and sale of tax certificates with respect to such Special Assessments, and (b) all moneys on deposit in the Funds and Accounts established under the Indenture allocated to such Series of Bonds; provided, however, that Pledged Revenues shall not include (i) any moneys transferred to the Rebate Fund, or investment earnings thereon and (ii) “special assessments” levied and collected by the Issuer under Section 190.022 of the Act for maintenance purposes or “maintenance special assessments” levied and collected by the Issuer under Section 190.021(3) of the Act (it being expressly understood that the lien and pledge of the Indenture shall not apply to any of the moneys described in the foregoing clauses (i) and (ii) of this provision).

“Prepayment” shall mean the payment by any owner of Property of the amount of Special Assessments encumbering its property, in whole or in part, prior to its scheduled due date. A landowner may make a Prepayment in kind pursuant to the provisions of Section 9.08 hereof.

“Principal Account” shall mean the Account so designated, established as a separate account within the Debt Service Fund pursuant to Section 6.04 hereof.

“Project” shall mean with respect to any Series of Bonds, the design, acquisition, construction equipping and/or improvement of certain public infrastructure consisting of, but not limited to, sanitary sewer systems, water distribution systems, storm water management facilities, reclaimed water facilities, roadway improvements, undergrounding differential costs of electric utilities, recreational facilities, mitigation, parks and green space, acquisition of certain interests in lands, and related incidental costs, all as more specifically described in the Supplemental Indenture relating to such Series of Bonds; provided that such Project shall specially benefit all of the District Lands on which Special Assessments to secure such Series of Bonds have been levied.

“Project Documents” shall mean all permits, drawings, plans and specifications, contracts and other instruments and rights relating to a Project and a development assigned by the Developer to the Issuer pursuant to a collateral assignment.

“Property Appraiser” shall mean the property appraiser of the County.

“Property Appraiser and Tax Collector Agreement” shall mean the Property Appraiser and Tax Collector Agreement described in Section 9.04 hereof.

“Rebate Fund” shall mean the Fund so designated, which is established pursuant to Section 6.11 of this Master Indenture.

“Record Date” shall mean, as the case may be, the applicable Regular or Special Record Date.

“Redemption Price” shall mean the principal amount of any Bond of a Series plus the applicable premium, if any, payable upon redemption thereof pursuant to the Indenture.

“Registrar” shall mean initially U.S. Bank National Association, which entity shall have the responsibilities set forth in Section 2.04 of this Master Indenture, and thereafter any successor thereto appointed in accordance with Section 11.20 of this Master Indenture.

“Regular Record Date” shall mean the fifteenth day (whether or not a Business Day) of the calendar month next preceding each Interest Payment Date, unless provided otherwise in any Supplemental Indenture.

“Regulatory Body” shall mean and include (a) the United States of America and any department of or corporation, agency or instrumentality heretofore or hereafter created, designated or established by the United States of America, (b) the State, any political subdivision thereof and any department of or corporation, agency or instrumentality heretofore or hereafter created, designated or established by the State, (c) the County and any department of or corporation, agency or instrumentality heretofore or hereafter created, designated or established by the County, and (d) any other public body, whether federal, state or local or otherwise having regulatory jurisdiction and authority over the Issuer.

“Responsible Officer” shall mean any member of the Board or any other officer of the Issuer, including the Assistant Secretary or other person designated by Certified Resolution of the Issuer, a copy of which shall be on file with the Trustee, to act for any of the foregoing, either generally or with respect to the execution of any particular document or other specific matter.

“Revenue Fund” shall mean the Fund so designated which is established pursuant to Section 6.03 hereof.

“Rule” shall mean Rule 15c2-12 adopted by the Securities and Exchange Commission under the Securities Exchange Act of 1934, as the same may be amended from time to time.

“S&P” shall mean S&P Global Ratings, a division of S&P Global Inc., and its successors and assigns, and, if such entity shall be dissolved or liquidated or shall no longer perform the functions of a securities rating agency, “S&P” shall be deemed to refer to any other nationally recognized securities rating agency designated by the Issuer.

“Series” shall mean all of the Bonds authenticated and delivered at one time on original issuance and pursuant to any Certified Resolution of the Issuer authorizing such Bonds as a separate Series of Bonds, or any Bonds thereafter authenticated and delivered in lieu of or in substitution for such Bonds pursuant to Article II hereof and the applicable Supplemental Indenture, regardless of variations in maturity, interest rate or other provisions; provided, however, two or more Series of Bonds may be issued simultaneously under the same Supplemental Indenture if designated as separate Series of Bonds by the Issuer upon original issuance. Two or more Series or sub-Series of Bonds may be issued simultaneously under separate Supplemental Indentures, but under this Master Indenture. As may be provided by subsequent proceedings of the Issuer, one or

more Series of Bonds or sub-Series Bonds, whether issued at the same time or not, may be separately secured by Special Assessments imposed pursuant to separate assessment proceedings. Such Bonds or sub-Series of Bonds which are secured by separate Special Assessments will not be issued as parity bonds even if issued at the same time.

“Sinking Fund Account” shall mean the Account so designated, established as a separate account within the Debt Service Fund pursuant to Section 6.04 hereof.

“Special Assessments” shall mean (a) the net proceeds derived from the levy and collection of “special assessments,” as provided for in Sections 190.011(14) and 190.022 of the Act against District Lands that are subject to assessment as a result of a particular Project or any portion thereof, and (b) the net proceeds derived from the levy and collection of “benefit special assessments,” as provided for in Section 190.021(2) of the Act, against the lands within the District that are subject to assessment as a result of a particular Project or any portion thereof, and in the case of both “special assessments” and “benefit special assessments,” including the interest and penalties on such assessments, pursuant to all applicable provisions of the Act and Chapter 170, Florida Statutes, and Chapter 197, Florida Statutes (and any successor statutes thereto), including, without limitation, any amount received from any foreclosure proceeding for the enforcement of collection of such assessments or from the issuance and sale of tax certificates with respect to such assessments, less (to the extent applicable) the fees and costs of collection thereof payable to the Tax Collector and less certain administrative costs payable to the Property Appraiser pursuant to the Property Appraiser and Tax Collector Agreement. “Special Assessments” shall not include “special assessments” levied and collected by the Issuer under Section 190.022 of the Act for maintenance purposes or “maintenance special assessments” levied and collected by the Issuer under Section 190.021(3) of the Act.

“Special Record Date” shall mean such date as shall be fixed for the payment of defaulted interest on the Bonds in accordance with Section 2.01 hereof.

“State” shall mean the State of Florida.

“Supplemental Indenture” and “indenture supplemental hereto” shall mean any indenture amending or supplementing this Master Indenture which may be entered into in accordance with the provisions of this Master Indenture.

“Tax Collector” shall mean the tax collector of the County.

The words “hereof,” “herein,” “hereto,” “hereby,” and “hereunder” (except in the form of Bond), refer to the entire Master Indenture.

Every “request,” “requisition,” “order,” “demand,” “application,” “notice,” “statement,” “certificate,” “consent,” or similar action hereunder by the Issuer shall, unless the form or execution thereof is otherwise specifically provided, be in writing signed by the Responsible Officer of the Issuer.

All words and terms importing the singular number shall, where the context requires, import the plural number and vice versa.

[END OF ARTICLE I]

## **ARTICLE II THE BONDS**

SECTION 2.01. Amounts and Terms of Bonds; Details of Bonds. The Issuer is hereby authorized to issue in one or more Series pursuant to the terms and conditions of this Master Indenture, its obligations to be known as “Lakewood Park Community Development District Special Assessment Bonds, Series [to be designated]” (the “Bonds”). The total principal amount of Bonds that may be issued and Outstanding under this Master Indenture shall not be limited, but shall be subject to any conditions set forth in a Supplemental Indenture and Florida law. The Bonds shall be issued in Authorized Denominations and within each Series shall be numbered consecutively from R-1 and upwards in each Series and in substantially the form attached hereto as Exhibit B, with such appropriate variations, omissions and insertions as are permitted or required by this Master Indenture or as otherwise provided in a Supplemental Indenture. All Bonds shall be issued only upon satisfaction of the conditions set forth in Article III hereof; and the Trustee shall, at the Issuer’s request, authenticate such Bonds and deliver them as specified in such request.

Each Bond shall be dated, shall have such Interest Payment Dates, shall bear interest from such date or dates and at such rate or rates until the maturity thereof, payable on such Interest Payment Dates, and shall be stated to mature (subject to the right of prior redemption), all as provided in, or pursuant to, a Supplemental Indenture.

Both the principal of and the interest on the Bonds shall be payable in any coin or currency of the United States of America which is legal tender on the respective dates of payment thereof for the payment of public and private debts. Unless otherwise provided in Section 2.11 hereof or in a Supplemental Indenture, the principal of all Bonds shall be payable at the designated corporate trust office of the Paying Agent upon the presentation and surrender of such Bonds as the same shall become due and payable.

Except to the extent otherwise provided in Section 2.11 hereof or in a Supplemental Indenture, interest on any Bond is payable on any Interest Payment Date by check or draft mailed on the Interest Payment Date to the person in whose name that Bond is registered at the close of business on the Regular Record Date for such Interest Payment Date, at his address as it appears on the Bond Register. The Bonds shall bear interest from the Interest Payment Date next preceding the date on which they are authenticated unless authenticated on an Interest Payment Date in which event they shall bear interest from such Interest Payment Date, or unless authenticated before the first Interest Payment Date in which event they shall bear interest from their date; provided, however, that if a Bond is authenticated between a Record Date and the next succeeding Interest Payment Date, such Bond shall bear interest from such succeeding Interest Payment Date; provided further, however, that if at the time of authentication of any Bond interest thereon is in default, such Bond shall bear interest from the date to which interest has been paid. Any interest on any Bond which is payable, but is not punctually paid or provided for on any Interest Payment Date (hereinafter called “Defaulted Interest”) shall be paid to the Owner in whose name the Bond is registered at the close of business on a Special Record Date to be fixed by the Trustee, such date to be not more than fifteen (15) nor less than ten (10) days prior to the date of proposed payment. The Trustee shall cause notice of the proposed payment of such Defaulted Interest and the Special Record Date therefor to be given by Electronic Means or mailed, first-class, postage-prepaid, to

each Owner of record as of the fifth (5th) day prior to giving such notices, at his address as it appears in the Bond Register. The foregoing notwithstanding, but subject to the procedures set forth in Section 2.11 hereof, any Owner of Bonds of a Series in an aggregate principal amount of at least \$1,000,000 shall be entitled to have interest paid by wire transfer to such Owner to the bank account number on file with the Trustee and Paying Agent, upon requesting the same in a writing received by the Trustee and Paying Agent at least fifteen (15) days prior to the relevant Record Date, which writing shall specify the bank, which shall be a bank within the continental United States, and bank account number to which interest payments are to be wired. Any such request for interest payments by wire transfer shall remain in effect until rescinded or changed, in a writing delivered by the Owner to the Trustee and Paying Agent, and any such rescission or change of wire transfer instructions must be received by the Trustee and Paying Agent at least fifteen (15) days prior to the relevant Record Date. Unless provided otherwise in a Supplemental Indenture with respect to a Series of Bonds, interest on the Bonds will be computed on the basis of a 360-day year of twelve 30-day months. Unless provided otherwise in a Supplemental Indenture with respect to a Series of Bonds, interest on overdue principal and, to the extent lawful, on overdue interest will be payable at the numerical rate of interest borne by such Bonds on the day before the default occurred.

The Trustee is hereby constituted and appointed as Paying Agent for the Bonds.

SECTION 2.02. Execution. The Bonds shall be executed by the manual or facsimile signature of the Chairperson or Vice Chairperson of the Issuer, and the corporate seal of the Issuer shall appear thereon (which may be in facsimile) and shall be attested by the manual or facsimile signature of its Secretary or Assistant Secretary. Bonds executed as above provided may be issued and shall, upon request of the Issuer, be authenticated by the Trustee, notwithstanding that one or both of the officers of the Issuer whose signatures appear on such Bonds shall have ceased to hold office at the time of issuance or authentication or shall not have held office at the date of the Bonds.

SECTION 2.03. Authentication. No Bond shall be valid until the certificate of authentication shall have been duly executed by the Trustee, and such authentication shall be proof that the Bondholder is entitled to the benefit of the trust hereby created. The Trustee shall at all times serve as Authentication Agent and shall be authorized to authenticate the Bonds.

SECTION 2.04. Registration and Registrar. The Trustee is hereby constituted and appointed as the Registrar for the Bonds. The Registrar shall act as registrar and transfer agent for the Bonds. The Issuer shall cause to be kept at an office of the Registrar a register (herein sometimes referred to as the "Bond Register" or "Register") in which, subject to the provisions set forth in Section 2.08 below and such other regulations as the Issuer and Registrar may prescribe, the Issuer shall provide for the registration of the Bonds and for the registration of transfers and exchanges of such Bonds. The Trustee shall notify the Issuer in writing of the specific office location (which may be changed from time to time, upon similar notification) at which the Bond Register is kept. The Bond Registrar shall initially be kept at the Trustee's designated corporate trust office in Fort Lauderdale, Florida.

SECTION 2.05. Mutilated, Destroyed, Lost or Stolen Bonds. If any Bond shall become mutilated, the Issuer shall execute and the Trustee shall thereupon authenticate and deliver a new Bond of like Series, tenor and denomination in exchange and substitution for the Bond so

mutilated, but only upon surrender to the Trustee of such mutilated Bond for cancellation, and the Issuer and the Trustee may require reasonable indemnity therefor. If any Bond shall be reported lost, stolen or destroyed, evidence as to the ownership and the loss, theft or destruction thereof shall be submitted to the Issuer and the Trustee; and if such evidence shall be satisfactory to both and indemnity satisfactory to both shall be given, the Issuer shall execute, and thereupon the Trustee shall authenticate and deliver a new Bond of like Series, tenor and denomination. The cost of providing any substitute Bond under the provisions of this Section shall be borne by the Bondholder for whose benefit such substitute Bond is provided. If any such mutilated, lost, stolen or destroyed Bond shall have matured or be about to mature, the Issuer may, with the consent of the Trustee, pay to the Owner the principal amount of and accrued interest on such Bond upon the maturity thereof and compliance with the aforesaid conditions by such Owner, without the issuance of a substitute Bond therefor.

Every substituted Bond issued pursuant to this Section 2.05 shall constitute an additional contractual obligation of the Issuer, whether or not the Bond alleged to have been destroyed, lost or stolen shall be at any time enforceable by anyone, and shall be entitled to all the benefits of this Master Indenture and applicable Supplemental Indenture equally and proportionately with any and all other Bonds of such same Series duly issued hereunder and under such Supplemental Indenture.

All Bonds shall be held and owned upon the express condition that the foregoing provisions are exclusive with respect to the replacement or payment of mutilated, destroyed, lost or stolen Bonds, and shall preclude any and all other rights or remedies with respect to the replacement or payment of negotiable instruments, investments or other securities without their surrender.

SECTION 2.06. Temporary Bonds. Pending preparation of definitive Bonds, or by agreement with the original purchasers of all Bonds, the Issuer may issue and, upon its request, the Trustee shall authenticate in lieu of definitive Bonds one or more temporary printed or typewritten Bonds of substantially the tenor recited above. Upon request of the Issuer, the Trustee shall authenticate definitive Bonds in exchange for and upon surrender of an equal principal amount of temporary Bonds. Until so exchanged, temporary Bonds shall have the same rights, remedies and security hereunder as definitive Bonds. So long as Cede & Co., or any other nominee of DTC is the registered Owner of the Bonds, the definitive Bonds shall be in typewritten form.

SECTION 2.07. Cancellation and Destruction of Surrendered Bonds. All Bonds surrendered for payment or redemption and all Bonds surrendered for exchange shall, at the time of such payment, redemption or exchange, be promptly transferred by the Registrar or the Paying Agent to, and cancelled and destroyed by, the Trustee in accordance with its retention policy then in effect.

SECTION 2.08. Registration, Transfer and Exchange. As provided in Section 2.04 hereof, the Issuer shall cause a Bond Register in respect of the Bonds to be kept at the designated office of the Registrar.

Upon surrender for registration of transfer of any Bond at the designated office of the Registrar, and upon compliance with the conditions for the transfer of Bonds set forth in this Section 2.08, the Issuer shall execute and the Trustee (or Registrar as described in Section 2.03

and Section 2.04 hereof) shall authenticate and deliver, in the name of the designated transferees, one or more new Bonds of a like aggregate principal amount and of the same Series and maturity.

At the option of the Bondholder, Bonds may be exchanged for other Bonds of a like aggregate principal amount and of the same Series and maturity, upon surrender of the Bonds to be exchanged at any such office of the Registrar. Whenever any Bonds are so surrendered for exchange, the Issuer shall execute and the Trustee (or Registrar as described in Section 2.03 and Section 2.04 hereof) shall authenticate and deliver the Bonds which the Bondholder making the exchange is entitled to receive.

All Bonds issued upon any transfer or exchange of Bonds shall be valid obligations of the Issuer, evidencing the same debt and entitled to the same benefits under this Master Indenture and applicable Supplemental Indenture as the Bonds of such Series surrendered upon such transfer or exchange.

Every Bond presented or surrendered for transfer or exchange shall be duly endorsed or accompanied by a written instrument of transfer in form satisfactory to the Trustee, Paying Agent or the Registrar, duly executed by the Bondholder or his attorney duly authorized in writing.

Transfers and exchanges shall be made without charge to the Bondholder, except that the Issuer or the Trustee may require payment of a sum sufficient to cover any tax or other governmental charge that may be imposed in connection with any transfer or exchange of Bonds.

Neither the Issuer nor the Registrar on behalf of the Issuer shall be required (i) to issue, transfer or exchange any Bond during a period beginning at the opening of business fifteen (15) days before the day of giving of a notice of redemption of Bonds selected for redemption and ending at the close of business on the day of giving such notice, or (ii) to transfer or exchange any Bond so selected for redemption in whole or in part.

SECTION 2.09. Persons Deemed Owners. The Issuer, the Trustee, any Paying Agent, or the Registrar shall deem and treat the person in whose name any Bond is registered as the absolute Owner thereof (whether or not such Bond shall be overdue and notwithstanding any notation of ownership or other writing thereon made by anyone other than the Issuer, the Trustee, any Paying Agent or the Registrar) for the purpose of receiving payment of or on account of the principal or Redemption Price of and interest on such Bond, and for all other purposes, and the Issuer, the Trustee, any Paying Agent, and the Registrar shall not be affected by any notice to the contrary. All such payments so made to any such Owner, or upon his order, shall be valid and, to the extent of the sum or sums so paid, effectual to satisfy and discharge the liability for moneys payable upon any such Bond.

SECTION 2.10. Limitation on Incurrence of Certain Indebtedness. The Issuer will not issue Bonds of any Series, except upon the conditions and in the manner provided or as otherwise permitted in the Indenture, provided that the Issuer may enter into agreements with issuers of Credit Facilities which involve liens on Pledged Revenues on a parity with that of the Bonds or portion thereof which is supported by such Credit Facilities.

SECTION 2.11. Qualification for The Depository Trust Company. To the extent provided in a Supplemental Indenture or authorized and directed by a Resolution of the Issuer



authorizing the issuance of a Series of Bonds, the Trustee shall be authorized to enter into agreements with The Depository Trust Company (“DTC”), New York, New York and other depository trust companies, including, but not limited to, agreements necessary for wire transfers of interest and principal payments with respect to the Bonds, utilization of electronic book entry data received from DTC, and other depository trust companies in place of actual delivery of Bonds and provision of notices with respect to Bonds registered by DTC and other depository trust companies (or any of their designees identified to the Trustee) by overnight delivery, courier service, telegram, telecopy or other similar means of communication.

So long as there shall be maintained a book-entry-only system with respect to a Series of Bonds, the following provisions shall apply:

Unless provided otherwise in a Supplemental Indenture with respect to a Series of Bonds, each Series of Bonds shall initially be registered in the name of Cede & Co. as nominee for DTC, which will act initially as securities depository for the Bonds and so long as the Bonds are held in book-entry-only form, Cede & Co. shall be considered the registered owner for all purposes hereof. On original issue, such Bonds shall be deposited with DTC, which shall be responsible for maintaining a book-entry-only system for recording the ownership interest of its participants (“DTC Participants”) and other institutions that clear through or maintain a custodial relationship with a DTC Participant, either directly or indirectly (“Indirect Participants”). The DTC Participants and Indirect Participants will be responsible for maintaining records with respect to the beneficial ownership interests of individual purchasers of the Bonds (“Beneficial Owners”).

Principal and interest on the Bonds registered in the name of Cede & Co. prior to and at maturity shall be payable directly to Cede & Co. in care of DTC without the need for presentment of such Bonds. Disbursal of such amounts to DTC Participants shall be the responsibility of DTC. Payments by DTC Participants to Indirect Participants, and by DTC Participants and Indirect Participants to Beneficial Owners shall be the responsibility of DTC Participants and Indirect Participants and not of DTC, the Trustee or the Issuer.

The Bonds registered in the name of Cede & Co. shall initially be issued in the form of one fully registered Bond for each maturity of each Series registered in the name of Cede & Co. and shall be held in such form until maturity. Individuals may purchase beneficial interests in Authorized Denominations in book-entry-only form, without certificated Bonds, through DTC Participants and Indirect Participants.

**DURING THE PERIOD FOR WHICH CEDE & CO. IS REGISTERED OWNER OF THE BONDS, ANY NOTICES TO BE PROVIDED TO ANY REGISTERED OWNER WILL BE PROVIDED TO CEDE & CO. DTC SHALL BE RESPONSIBLE FOR NOTICES TO DTC PARTICIPANTS AND DTC PARTICIPANTS SHALL BE RESPONSIBLE FOR NOTICES TO INDIRECT PARTICIPANTS, AND DTC PARTICIPANTS AND INDIRECT PARTICIPANTS SHALL BE RESPONSIBLE FOR NOTICES TO BENEFICIAL OWNERS.**

The Issuer shall enter into a blanket letter of representations with DTC providing for such book-entry-only system. Such agreement may be terminated at any time by either DTC or the Issuer. In the event of such termination, the Issuer shall select another securities depository and in that event all references herein to DTC or Cede & Co. shall be deemed to be for reference to its

respective successors. If the Issuer does not replace DTC, the Trustee will register and deliver to the Beneficial Owners replacement Bonds in the form of fully registered Bonds in accordance with the instructions from Cede & Co.

In the event DTC, any successor of DTC or the Issuer elects to discontinue the book-entry only system in conformity with the requirements of DTC, the Trustee shall deliver bond certificates in accordance with the instructions from DTC or its successor and after such time Bonds may be exchanged for an equal aggregate principal amount of Bonds in other Authorized Denominations and of the same maturity and Series upon surrender thereof at the designated corporate trust office of the Trustee.

[END OF ARTICLE II]

### **ARTICLE III ISSUE OF BONDS**

SECTION 3.01. Issue of Bonds. Subject to the provisions of Section 2.01 hereof, the Issuer may issue one or more Series of Bonds hereunder and under Supplemental Indentures from time to time for the purpose of financing the Cost of acquisition or construction of a Project or to refund all or a portion of a Series of Bonds (and to pay the costs of the issuance of such Bonds and to pay the amounts required to be deposited with respect to such Bonds in the Funds and Accounts established under the Indenture). In connection with the issuance of a Series of Bonds the Trustee shall, at the request of the Issuer, authenticate the Bonds and deliver or cause them to be authenticated and delivered, as specified in the request, but only upon receipt of:

(1) a Certified Resolution of the Issuer (a) approving a Supplemental Indenture under which the Series of Bonds are to be issued; (b) providing the terms of the Bonds and directing the payments to be made into the Funds and Accounts in respect thereof as provided in Articles V and VI hereof; (c) authorizing the execution and delivery of the Series of Bonds to be issued; and (d) if the purpose is to effectuate a refunding, authorizing the redemption, if any, of the Bonds to be refunded and the defeasance thereof, and the execution and delivery of an escrow agreement, if applicable, and other matters contained in Article XIV hereof;

(2) a written opinion or opinions of Counsel to the Issuer, which shall also be addressed to the Trustee (with respect to subclauses (a), (b), (d), (f), (g), (h), (i) and (j)), to the effect that (a) all conditions prescribed herein as precedent to the issuance of the Bonds have been fulfilled; (b) the Bonds have been validly authorized and executed by the Issuer and when authenticated and delivered pursuant to the request of the Issuer will be valid obligations of the Issuer entitled to the benefit of the trust created hereby and will be enforceable in accordance with their terms except as enforcement thereof may be affected by bankruptcy, reorganization, insolvency, moratorium and other similar laws relating to creditors' rights generally and subject to equitable principles, whether in a proceeding at law or in equity; (c) any consents of any Regulatory Bodies required in connection with the issuance of the Bonds or in connection with the acquisition of the improvements included in a Project have been obtained or, based on certifications of the Consulting Engineer, can be reasonably expected to be obtained on or prior to the date such consents are required for a Project; (d) if the acquisition of any real property or interest therein is included in the purpose of such issue, (i) the Issuer has or can acquire good and marketable title thereto free from all liens and encumbrances except such as will not materially interfere with the proposed use thereof or (ii) the Issuer has or can acquire a valid, subsisting and enforceable leasehold, easement, right-of-way or other interest in real property sufficient to effectuate the purpose of the issue (which opinion may be stated in reliance on the opinion of other Counsel satisfactory to the signer or on a title insurance policy issued by a reputable title company); (e) the Issuer has good right and lawful authority under the Act to undertake a Project; (f) that the Special Assessment proceedings have been taken in accordance with Florida law and that the Issuer has taken all action necessary to levy and impose the Special Assessments; (g) that the Special Assessments are legal, valid, and binding liens upon the property against which the Special Assessments are made, coequal with the lien of all state, county, district and municipal ad valorem taxes

and superior in priority to all other liens, titles and claims against said property then existing or thereafter created, until paid; (h) this Master Indenture and the applicable Supplemental Indenture has been duly and validly authorized, approved, and executed by the Issuer; (i) the issuance of the Series of Bonds has been duly authorized and approved by the Board; and (j) this Master Indenture and the applicable Supplemental Indenture (assuming due authorization, execution and delivery by the Trustee) constitutes a binding obligation of the Issuer, enforceable against the Issuer in accordance with its terms except as enforcement thereof may be affected by bankruptcy, reorganization, insolvency, moratorium and other similar laws relating to creditors' rights generally and subject to equitable principles, whether in a proceeding at law or in equity (clauses (c) (d) and (e) shall not apply in the case of the issuance of a refunding Series of Bonds);

(3) a Consulting Engineer's certificate setting forth the estimated cost of a Project, and in the case of an acquisition by the Issuer of all or a portion of a Project that has been completed, stating, in the signer's opinion, (a) that the portion of Project improvements to be acquired from the proceeds of such Bonds have been, or are reasonably expected to be, completed in accordance with the plans and specifications therefor; (b) the Project improvements are constructed, or are reasonably expected to be constructed, in a sound workmanlike manner and in accordance with industry standards; (c) the purchase price to be paid by the Issuer for the Project improvements is no more than the lesser of (i) the fair market value of such improvements and (ii) the actual Cost of construction of such improvements; and (d) the plans and specifications for the Project improvements have been approved by all Regulatory Bodies required to approve them (specifying such Regulatory Bodies) or such approval can reasonably be expected to be obtained; provided, however, that in lieu of the information required in clause (a), there may be delivered to the Trustee satisfactory evidence of the acceptance of operational and maintenance responsibility of each component of a Project by one or more governmental entities (the foregoing shall not be applicable in the case of the issuance of a refunding Series of Bonds); the Consulting Engineer's certificate may incorporate its engineering report by reference to satisfy all or some of the above requirements;

(4) A certificate of the District Manager that the benefit from the proposed Project equals or exceeds the amount of Special Assessments; that the Series Assessments are fairly and reasonably allocated across the lands subject to the Series Assessments; and that the Special Assessments are sufficient to pay the Debt Service Requirement on the Bonds.

(5) a copy of the Supplemental Indenture for such Bonds, certified by the Secretary or Assistant Secretary of the Issuer as being a true and correct copy thereof;

(6) the proceeds of the sale of such Bonds together with any required equity deposit by the Developer;

(7) any Credit Facility authorized by the Issuer in respect to such Bonds;

(8) one or more Certified Resolutions of the Issuer relating to the levy of Special Assessments in respect of a Project, and evidencing that the Issuer has

undertaken and, to the extent then required under applicable law, completed all necessary proceedings, including, without limitation, the approval of assessment rolls, the holding of public hearings, the adoption of resolutions and the establishment of all necessary collection procedures, in order to levy and collect Special Assessments upon the District Lands in an amount sufficient to pay the Debt Service Requirement on the Bonds to be issued;

(9) A Bond Counsel opinion, which shall be addressed to the Issuer and the Trustee, substantially to the effect that: (i) the Indenture has been duly authorized and executed by the District and constitutes a valid and binding obligation of the District; (ii) the Series of Bonds have been duly authorized, executed and delivered by the District and are valid and binding special obligations of the District, payable solely from the sources provided therefor in the Indenture; (iii) the interest on the Series of Bonds is excludable from gross income for federal income tax purposes; and (iv) the Series of Bonds and the interest paid thereon are exempt from all taxes imposed by the State of Florida except as to estate taxes and taxes imposed by Chapter 220, Florida Statutes on corporations and other entities, as defined therein.

(10) a written direction of the Issuer to the Trustee to authenticate and deliver such Bonds;

(11) a copy of a Final Judgment of validation and a Certificate of No Appeal with respect to the Bonds that are subject to validation or an opinion of Counsel to the Issuer that the Bonds are not subject to validation;

(12) a collateral assignment from the Developer to the Issuer of the Project Documents;

(13) in the case of the issuance of a refunding Series of Bonds, an Officer's Certificate of the Issuer stating (a) the Bonds to be refunded; (b) any other amounts available for such purpose; (c) that the proceeds of the issue plus the other amounts, if any, stated to be available for the purpose will be sufficient to refund the Bonds to be refunded in accordance with the refunding plan and in compliance with Article XIV of this Master Indenture, including, without limitation, to pay the costs of issuance of such Bonds, and (d) that notice of redemption, if applicable, of the Bonds to be refunded has been duly given or that provision has been made therefor, as applicable;

(14) in the case of the issuance of a refunding Series of Bonds, a written opinion of Bond Counsel to the effect that the issuance of such Bonds will not adversely affect the exclusion from gross income for federal income tax purposes of interest on any Bonds issued pursuant to the Indenture (to the extent that upon original issuance thereof such Bonds were issued as Bonds the interest on which is excludable from gross income for federal income tax purposes); and

(15) such other documents, certifications and opinions as shall be required by the Supplemental Indenture, by the Participating Underwriter or the initial purchaser of a Series of Bonds or by the Issuer or the Trustee upon advice of Counsel.

At the option of the Issuer, any or all of the matters required to be stated in the Certified Resolution described in (1) above may instead be stated in a Supplemental Indenture, duly approved by a Certified Resolution of the Issuer. Execution of a Series of the Bonds by the Issuer and payment to the Trustee of the net proceeds of the Bonds shall be conclusive evidence of satisfaction of the conditions precedent set forth in this Article, as to the Issuer and the Participating Underwriter.

[END OF ARTICLE III]

**ARTICLE IV**  
**ACQUISITION OF A PROJECT**

SECTION 4.01. Projects to Conform to Plans and Specifications; Changes. The Issuer will proceed to complete any Project or portion thereof for which any Series of Bonds is being issued in accordance with the plans and specifications therefor, as such plans and specifications may be amended from time to time, and subject to the specific requirements of the Supplemental Indenture for such Series of Bonds.

SECTION 4.02. Compliance Requirements. The Issuer will comply with all present and future laws, acts, rules, regulations, orders and requirements lawfully made and applicable in fact to any acquisition or construction hereby undertaken and shall obtain all necessary approvals under federal, state and local laws, acts, rules and regulations necessary for the acquisition, completion and operation of any Project or portion thereof for which any Series of Bonds is being issued and shall complete any Project or portion thereof in conformity with such approvals, laws, rules and regulations. Prior to the completion of a Project, in the event that the Developer shall fail to pay, when due, any Special Assessments levied against lands within the District owned by the Developer or any affiliated entity, the Issuer shall immediately take all actions within its control and to the extent it has legally available funds necessary to complete such Project including taking control of the Project Documents.

[END OF ARTICLE IV]

**ARTICLE V**  
**ACQUISITION AND CONSTRUCTION FUND**

SECTION 5.01. Acquisition and Construction Fund. The Trustee shall establish an Acquisition and Construction Fund into which shall be deposited the proceeds from each Series of Bonds issued under the Indenture (unless otherwise specified herein or in the applicable Supplemental Indenture for a Series of Bonds) and from which Costs may be paid as set forth herein and in the applicable Supplemental Indenture. Unless otherwise specified in the applicable Supplemental Indenture, a separate Series Account shall be established in the Acquisition and Construction Fund with respect to each Series of Bonds issued hereunder and the proceeds of each Series of Bonds (other than Bonds issued to refund all or a portion of the Bonds) shall be deposited into the corresponding Series Account in the Acquisition and Construction Fund. The amounts in any Series Account of the Acquisition and Construction Fund, until applied as hereinafter provided, shall be held for the security of the Series of Bonds hereunder in respect of which such Series Account was established. Separate subaccounts within any Series Account of the Acquisition and Construction Fund shall be maintained by the Trustee in respect of each Series of Bonds upon request of the Issuer whenever, in the opinion of the Issuer, it is appropriate to have a separate accounting in respect of the Costs of any designated portion of a Project including, but not limited to, a costs of issuance subaccount. Payments shall be made from the appropriate Series Account of the Acquisition and Construction Fund to pay any unpaid costs of issuance of the Series of Bonds in question, including without limitation, legal, engineering, and consultants' fees and to pay amounts to be reimbursed to the Issuer for Costs advanced, and thereafter to pay Costs of planning, financing, acquisition, construction, reconstruction, equipping and installation of a Project or portion thereof.

(a) *Deposits*. In addition to the deposit of amounts received by the Trustee on the date of issuance of each Series of Bonds, the Issuer shall pay or cause to be paid to the Trustee, for deposit into the Series Account of the Acquisition and Construction Fund, as promptly as practicable, the following amounts:

(i) Subject to the provisions of Section 9.24 hereof, payments made to the Issuer from the sale, lease or other disposition of a Project or any portion thereof;

(ii) Subject to the provisions of Section 9.14 hereof, the balance of insurance proceeds with respect to the loss or destruction of a Project or any portion thereof; and

(iii) Deposits made by the Developer pursuant to the terms and provisions of a Developer Funding Agreement.

Amounts in the applicable Series Account of the Acquisition and Construction Fund shall be applied to pay the Cost of a Project or a portion thereof, as applicable, pertaining to the Series of Bonds in question; provided, however, that if any amounts remain in the Series Account of the Acquisition and Construction Fund after the Completion Date (as defined in paragraph (c) below) of a Project or portion thereof pertaining to the Series of Bonds in question, and if such amounts are not reserved for payment of any remaining part of the Cost of a Project, such amounts shall be



transferred to the applicable Series Account of the Bond Redemption Fund as described in paragraph (c) below.

(b) *Disbursements.* Unless provided otherwise in a Supplemental Indenture, all payments from the Acquisition and Construction Fund shall be paid in accordance with the provisions of this subsection. Moneys in the appropriate Series Account of the Acquisition and Construction Fund shall be disbursed by check, voucher, order, draft, certificate or warrant signed by any one or more officers or employees of the Trustee legally authorized to sign such items or by wire transfer to an account specified by the payee upon satisfaction of the conditions for disbursement set forth in this subsection (b). Before any such payment shall be made, the Issuer shall file with the Trustee a fully executed requisition in the form of Exhibit C attached hereto, signed by a Responsible Officer and, except for payments of cost of issuance, a certificate of the Consulting Engineer signed by a Consulting Engineer also in the form of Exhibit C attached hereto and as may be modified by terms of the related Supplemental Indenture. Upon receipt of each such requisition and accompanying certificate, the Trustee shall promptly withdraw from the appropriate Series Account of the Acquisition and Construction Fund and pay to the person, firm or corporation named in such requisition the amount designated in such requisition. All requisitions and certificates received by the Trustee pursuant to this Section 5.01 shall be retained in the possession of the Trustee, subject at all reasonable times to the inspection of the Issuer, the Consulting Engineer, the Owner of any Bonds, and the agents and representatives thereof. The Trustee shall have no duty to verify that the disbursement of funds pursuant to a requisition is for a purpose for which payment may be made hereunder and the Trustee may conclusively rely that a properly signed requisition is, on its face, sufficient to authorize disbursement of funds from the Acquisition and Construction Fund.

(c) *Completion of a Project.* On the date of completion of a Project or if sufficient moneys are retained in the appropriate Series Account of the Acquisition and Construction Fund, to complete the Cost of a Project, in either case, as evidenced by the delivery to the Trustee of a certificate of the Consulting Engineer and adoption of a resolution by the Board accepting such Project as provided by Section 170.09, Florida Statutes, as amended (the "Completion Date"), the balance in the appropriate Series Account of the Acquisition and Construction Fund not reserved by the Issuer for the payment of any remaining part of the Cost of the Project shall be transferred by the Trustee to, and deposited in, the applicable Series Account of the Bond Redemption Fund and applied as provided in Section 6.06 hereof and in the applicable Supplemental Indenture.

[END OF ARTICLE V]

**ARTICLE VI**  
**SPECIAL ASSESSMENTS;**  
**APPLICATION THEREOF TO FUNDS AND ACCOUNTS**

SECTION 6.01. Special Assessments; Lien of Indenture on Pledged Revenues. The Issuer hereby covenants that it shall levy Special Assessments, and, unless provided otherwise with respect to a Series of Bonds, evidence and certify the same to the Tax Collector or shall cause the Property Appraiser to certify the same on the tax roll to the Tax Collector for collection by the Tax Collector and enforcement by the Tax Collector or the Issuer, pursuant to the Act, Chapter 170 or Chapter 197, Florida Statutes, or any successor statutes, as applicable, to the extent and in the amount necessary to pay the Debt Service Requirement on Bonds issued and Outstanding hereunder.

The Issuer shall pay to the Trustee for deposit in the Series Account of the Revenue Fund established under Section 6.03 hereof all Special Assessments received by the Issuer from the levy thereof on the District Lands subject to assessments for the payment of the related Series of Bonds; provided, however, that amounts received as Prepayments of Special Assessments shall be deposited directly into the applicable Series Account within the Bond Redemption Fund established hereunder or in any account thereof established pursuant to the applicable Supplemental Indenture. The Issuer shall notify the Trustee at the time of deposit of any amounts received as Prepayments of Special Assessments and shall identify the related Series of Bonds. If necessary, the Issuer shall direct the landowner making such prepayment to specify what Series of Bonds such prepayments relate.

There are hereby pledged for the payment of the principal or Redemption Price of and interest on all Bonds of each Series issued and Outstanding under the Indenture and all reimbursements due to any Credit Facility Issuer for any drawing with respect to such Series of Bonds on its Credit Facility, including, without limitation, interest thereon, as required under the terms of the applicable Credit Facility Agreement, the Pledged Revenues; provided, however, that unless otherwise specifically provided herein or in a Supplemental Indenture relating to a Series of Bonds with respect to the Pledged Revenues securing such Series of Bonds, the Pledged Revenues securing a Series of Bonds shall secure only such Series of Bonds and Bonds issued on a parity therewith and shall not secure any other Bonds or Series of Bonds. The Pledged Revenues shall immediately be subject to the lien and pledge of the Indenture without any physical delivery hereof or further act; provided, however, that the lien and pledge of the Indenture shall not apply to any moneys transferred by the Trustee to the Rebate Fund. The foregoing notwithstanding, to the extent provided in the Supplemental Indenture authorizing the issuance of a Series of Bonds, such Series of Bonds may be made payable from and secured by less than all of the Pledged Revenues, and any one or more of the provisions of this Master Indenture may be made inapplicable to such Series of Bonds, all as more specifically provided in the corresponding Supplemental Indenture; provided, however, that any such provisions shall apply only to the particular Series of Bonds authorized by such Supplemental Indenture and shall not affect in any manner whatsoever any Outstanding Series of Bonds.

SECTION 6.02. Funds and Accounts Relating to the Bonds. The Funds and Accounts specified in this Article VI shall be established under this Master Indenture and each Supplemental Indenture pursuant to which a Series of Bonds is issued for the benefit of the specific

Series of Bonds and any Series issued on a parity therewith and, unless expressly otherwise provided in said Supplemental Indenture, shall not apply to Bonds Outstanding hereunder issued under any other indenture supplemental hereto or if separately secured by separate Special Assessments. Unless provided otherwise by Supplemental Indenture, all moneys, including, without limitation, proceeds of a Series of Bonds, on deposit to the credit of the Funds and Accounts established hereunder and under a Supplemental Indenture (except for moneys transferred to the Rebate Fund) shall be pledged to the payment of the principal, redemption or purchase price of (as the case may be) and interest on the Series of Bonds issued hereunder and under such Supplemental Indenture, and any Series issued on a parity therewith.

SECTION 6.03. Revenue Fund. The Trustee is hereby authorized and directed to establish a Revenue Fund and pursuant to a Supplemental Indenture a Series Account for each Series of Bonds issued hereunder, into which the Trustee shall immediately deposit any and all Special Assessments received from the levy thereof on the District Lands or any portion thereof (other than Prepayments) and any amounts received as the result of any foreclosure, sale of tax certificates or other remedial action for nonpayment of Special Assessments for the payment of the related Series of Bonds and other payments required hereunder or under the applicable Supplemental Indenture (unless such Special Assessments and/or other payments are specifically designated by the Issuer pursuant to a Supplemental Indenture for deposit into the Rebate Fund or any other Fund or Account established hereunder or under a Supplemental Indenture) and each Series Account therein shall be held by the Trustee separate and apart from all other Funds and Accounts held under the Indenture and from all other moneys of the Trustee. The Trustee shall transfer from amounts on deposit in the Series Account in the Revenue Fund to the Funds and Accounts designated below, the following amounts, at the following times and in the following order of priority unless other times and/or other priorities are established in a Supplemental Indenture with respect to a Series of Bonds:

FIRST, upon receipt but no later than the Business Day preceding the first May 1 for which there is an insufficient amount from Bond proceeds (or investment earnings thereon) on deposit in the applicable Series Interest Account of the Debt Service Fund to be applied to the payment of interest on the Bonds of a Series due on the next succeeding May 1, and no later than the Business Day next preceding each May 1 thereafter while Bonds of a Series issued under the Indenture remain Outstanding, to the applicable Series Interest Account of the Debt Service Fund, an amount equal to the interest on the related Series of Bonds becoming due on the next succeeding May 1, less any amount on deposit in such Interest Account not previously credited;

SECOND, beginning on the date set forth in the related Supplemental Indenture, and no later than the Business Day next preceding each May 1 or November 1, as designated in the applicable Supplemental Indenture thereafter while Bonds of a Series issued under the Indenture remain Outstanding, to the applicable Series Principal Account of the Debt Service Fund, an amount equal to the principal amount of Bonds of such Series maturing on the next succeeding principal payment date, less any amount on deposit in the applicable Series Principal Account not previously credited;

THIRD, beginning on the date set forth in the related Supplemental Indenture, and no later than the Business Day next preceding each May 1 or November 1, as so designated

in the applicable Supplemental Indenture thereafter while Bonds of a Series issued under the Indenture remain Outstanding, to the applicable Series Sinking Fund Account of the Debt Service Fund, an amount equal to the principal amount of Bonds of such Series subject to mandatory sinking fund redemption on the next succeeding mandatory sinking fund redemption date, less any amount on deposit in the applicable Series Sinking Fund Account not previously credited;

FOURTH, upon receipt but no later than the Business Day preceding the first November 1 for which there remains an insufficient amount from Bond proceeds (or investment earnings thereon) on deposit in the applicable Series Interest Account to be applied to the payment of interest on the Bonds of a Series due on the next succeeding November 1, and no later than the Business Day next preceding each November 1 thereafter while Bonds of such Series issued under the Indenture remain Outstanding, to the applicable Series Interest Account of the Debt Service Fund, an amount equal to the interest on the Bonds of such Series becoming due on the next succeeding November 1, less any amount on deposit in the applicable Series Interest Account not previously credited;

FIFTH, upon receipt but no later than the Business Day next preceding each Interest Payment Date while Bonds of a Series issued under the Indenture remain Outstanding, to the applicable Series Account of the Debt Service Reserve Fund, if any, an amount equal to the amount, if any, which is necessary to make the amount on deposit therein equal to the Debt Service Reserve Requirement;

SIXTH, subject to the following paragraph, the balance of any moneys remaining in a Series Account of the Revenue Fund after making the foregoing deposits shall, subject to application by one or more Supplemental Indentures, as applicable, remain therein, unless pursuant to any Arbitrage Certificate it is necessary to make a deposit in the Rebate Fund, in which case, the Issuer shall direct the Trustee to make such deposit thereto.

Unless otherwise provided in the applicable Supplemental Indenture, the Trustee shall within ten (10) Business Days after the last Interest Payment Date in any calendar year, at the direction of the Issuer, withdraw any moneys held for the credit of the Revenue Fund on November 2 of each year which are not otherwise required to be deposited pursuant to this Section and deposit such moneys as directed to the credit of the applicable Series Account of the Bond Redemption Fund in accordance with the provisions hereof. Notwithstanding the foregoing, if pursuant to any Arbitrage Certificate it is necessary to make a deposit in the Rebate Fund, the Issuer shall direct the Trustee to make such deposit thereto. Prepayments pledged to a particular Series of Bonds shall be deposited directly into the applicable Series prepayment subaccount of the Bond Redemption Fund as provided herein.

SECTION 6.04. Debt Service Fund. The Trustee is hereby authorized and directed to establish a Debt Service Fund which shall consist of amounts deposited therein by the Trustee and any other amounts the Issuer may pay to the Trustee for deposit therein with respect to the related Series of Bonds. The Debt Service Fund shall be held by the Trustee separate and apart from all other Funds and Accounts held under the Indenture and from all other moneys of the Trustee. The Trustee shall establish within the Debt Service Fund pursuant to a Supplemental

Indenture, a Series Principal Account, a Series Interest Account and, if applicable, a Series Sinking Fund Account for each Series of Bonds and a Series Capitalized Interest Account, which accounts shall be separate and apart from all other Funds and Accounts established under the Indenture and from all other moneys of the Trustee.

The Trustee at all times shall make available to any Paying Agent the funds in the Series Principal Account and the Series Interest Account of the Debt Service Fund to pay the principal of the applicable Series of Bonds as they mature upon surrender thereof and the interest on the applicable Series of Bonds as it becomes payable, respectively. When a Series of Bonds is redeemed, the amount, if any, in the Series Interest Account in the Debt Service Fund representing interest thereon shall be applied to the payment of accrued interest in connection with such redemption.

The Trustee shall apply moneys in the Series Sinking Fund Account in the Debt Service Fund for purchase or redemption of the applicable Series of Bonds in amounts and maturities set forth in the Supplemental Indenture. Whenever Bonds of a Series are to be purchased out of such Series Sinking Fund Account, if the Issuer shall notify the Trustee that the Issuer wishes to arrange for such purchase, the Trustee shall comply with the Issuer's arrangements provided they conform to the Indenture.

Except to the extent otherwise provided in a Supplemental Indenture with respect to a Series of Bonds, purchases and redemptions out of the Series Sinking Fund Account shall be made as follows:

(a) The Trustee shall apply the amounts required to be transferred to the applicable Series Sinking Fund Account (less any moneys applied to the purchase of Bonds of the applicable Series pursuant to the next sentence hereof) on the mandatory sinking fund redemption date in each of the years set forth in the Supplemental Indenture to the redemption of Bonds of the related Series in the amounts, manner and maturities and on the dates set forth in the Supplemental Indenture, at a Redemption Price of 100% of the principal amount thereof. At the written direction of the Issuer, the Trustee shall apply moneys from time to time available in the applicable Series Sinking Fund Account to the purchase of Bonds of the applicable Series which mature in the aforesaid years, at prices not higher than the principal amount thereof, in lieu of redemption as aforesaid, provided that firm purchase commitments can be made before the notice of redemption would otherwise be required to be given. In the event of purchases at less than the principal amount thereof, the difference between the amount in the Series Sinking Fund Account representing the principal amount of the Bonds so purchased and the purchase price thereof (exclusive of accrued interest) shall be transferred to the related Series Interest Account of the Debt Service Fund.

(b) Accrued interest on purchased or redeemed Bonds of a Series shall be paid from the related Series Interest Account of the Debt Service Fund.

(c) In lieu of paying the Debt Service Requirements necessary to allow any mandatory redemption of Bonds of a Series from the related Series Sinking Fund Account, the Issuer may present to the Trustee Bonds of such Series purchased by the Issuer pursuant to subparagraph (a) above and furnished for such purposes; provided, however, that no Bonds of such Series so purchased shall be credited towards the Debt Service Requirements in respect of the

mandatory redemption of Bonds of such Series for which notice of redemption has been given pursuant to Section 8.02 of this Master Indenture. Any Bond so purchased shall be presented to the Trustee for cancellation. In such event, the Debt Service Requirements with respect to the Bonds of a Series for the period in which the purchased Bonds are presented to the Trustee shall, for all purposes hereunder, be reduced by an amount equal to the aggregate principal amount of any such Bonds so presented.

SECTION 6.05. Debt Service Reserve Fund. The Trustee is hereby authorized and directed to establish a Debt Service Reserve Fund and, if applicable, pursuant to a Supplemental Indenture a Series Account for each Series of Bonds issued hereunder. The Debt Service Reserve Fund and each Series Account therein shall be held by the Trustee solely for the benefit of each related Series of Bonds or sub-Series, as determined by the applicable Supplemental Indenture; provided, however, that notwithstanding anything to the contrary contained in this Master Indenture, the Supplemental Indenture authorizing the issuance of a Series of Bonds may provide that the Debt Service Reserve Fund is not applicable and no account therein shall secure such Series of Bonds. The Debt Service Reserve Fund and each Series Account therein shall constitute an irrevocable trust fund to be applied solely as set forth herein and shall be held by the Trustee separate and apart from all other Funds and Accounts held under the Indenture and from all other moneys of the Trustee. Unless otherwise provided in the Supplemental Indenture authorizing the issuance of a Series of Bonds, on the date of issuance and delivery of a Series of Bonds an amount of Bond proceeds or equity equal to the Debt Service Reserve Requirement in respect of such Series of Bonds, calculated as of the date of issuance and delivery of such Series of Bonds, shall be deposited in the related Series Account of the Debt Service Reserve Fund. Unless otherwise provided in the Supplemental Indenture with respect to a Series of Bonds, and as long as there exists no default under the Indenture and the amount in the Series Account of the Debt Service Reserve Fund is not reduced below the then applicable Debt Service Reserve Requirement with respect to such Series of Bonds, earnings on investments in the Series Account of the Debt Service Reserve Fund shall, prior to the Completion Date of a Project, be transferred to the applicable Acquisition and Construction Account of the Acquisition and Construction Fund, and after the Completion Date, shall be, at the written direction of the Issuer, transferred to the related Series Account of the Revenue Fund. Otherwise, earnings on investments in each Series Account of the Debt Service Reserve Fund shall be retained therein until applied as set forth herein. If made applicable in a Supplemental Indenture, in the event that the amount in a Series Account of the Debt Service Reserve Fund exceeds the Debt Service Reserve Requirement with respect to such Series of Bonds due to a decrease in the then applicable Debt Service Reserve Requirement as a result of an optional prepayment by the owner of a lot or parcel of land of Special Assessments against such lot or parcel or a mandatory true-up payment, which Special Assessments are pledged for the payment and security of such Series of Bonds, the excess amount shall, as directed by the terms of the applicable Supplemental Indenture, be transferred from the Series Account or subaccount of the Debt Service Reserve Fund to the applicable Series Account or subaccount of the Bond Redemption Fund established for such Series of Bonds and shall constitute a credit against such optional prepayment or true-up payment. If made applicable in the Supplemental Indenture with respect to a Series of Bonds, in the event that the amount in a Series Account of the Debt Service Reserve Fund exceeds the Debt Service Reserve Requirement with respect to such Series of Bonds due to a decrease in the then applicable Debt Service Reserve Requirement for any other reason, the excess amount shall, as directed by the terms of the applicable Supplemental

Indenture, either be transferred from the Series Account of the Debt Service Reserve Fund to the applicable Series Account or subaccount of the Bond Redemption Fund.

Whenever for any reason on an Interest Payment Date, principal payment date or mandatory redemption date with respect to a related Series of Bonds secured by a Series Account of the Debt Service Reserve Fund the amount in the related Series Interest Account, the related Series Principal Account or the related Series Sinking Fund Account, as the case may be, is insufficient to pay all amounts payable on such Series of Bonds therefrom on such payment dates, the Trustee shall, without further instructions, transfer the amount of any such deficiency from the related Series Account of the Debt Service Reserve Fund into the related Series Interest Account, the related Series Principal Account and the related Series Sinking Fund Account, as the case may be, with priority to the related Series Interest Account and then, proportionately according to the respective deficiencies therein, to the related Series Principal Account and the related Series Sinking Fund Account, to be applied to pay the Series of Bonds secured by the Series Account of the Debt Service Reserve Fund.

SECTION 6.06. Bond Redemption Fund. Unless provided otherwise in a Supplemental Indenture with respect to a Series of Bonds, the Trustee is hereby authorized and directed to establish a Bond Redemption Fund and pursuant to a Supplemental Indenture a Series Account and one or more subaccounts within the Bond Redemption Fund for each Series of Bonds issued hereunder into which shall be deposited, moneys in the amounts and at the times provided in Sections 5.01, 6.01, 6.03, 6.05, 9.08 and 9.14(c) of this Master Indenture. The Series Account and any subaccount within the Bond Redemption Fund shall constitute an irrevocable trust fund to be applied solely as set forth in the applicable Supplemental Indenture and shall be held by the Trustee separate and apart from all other Funds, Accounts or any subaccounts held under such Indenture and from all other moneys of the Trustee. All earnings on investments held in the Series Account within the Bond Redemption Fund shall be retained therein and applied as set forth below.

Moneys in the Series Account within the Bond Redemption Fund (including all earnings on investments held in the Series Account within the Bond Redemption Fund) shall be accumulated therein to be used in the following order of priority, to the extent that the need therefor arises:

FIRST, (except for amounts resulting from Prepayments of Special Assessments, which shall be applied as provided in the next paragraph) make such deposits into the Rebate Fund created and established under this Master Indenture as the Issuer may direct in accordance with an arbitrage rebate agreement, such moneys thereupon to be used solely for the purposes specified in said arbitrage rebate agreement. Any moneys so transferred from the Series Account within the Bond Redemption Fund to the Rebate Fund shall thereupon be free from the lien and pledge of the related Indenture;

SECOND, to be used to call for redemption pursuant to clause (b) of Section 8.01 hereof an amount of Bonds of the applicable Series equal to the amount of money transferred to the Series Account or subaccount within the Bond Redemption Fund pursuant to the aforesaid clauses or provisions, as appropriate, for the purpose of such extraordinary mandatory redemption on the dates and at the prices provided in such clauses or provisions, as appropriate; and

THIRD, the remainder to be utilized by the Trustee, at the direction of a Responsible Officer, to call for redemption on each Interest Payment Date or other date on which Bonds of the applicable Series are subject to optional redemption pursuant to Section 8.01(a) hereof such amount of Bonds of the applicable Series taking into account any redemption premium, as may be practicable; provided, however, that not less than Five Thousand Dollars (\$5,000) principal amount of Bonds of the applicable Series shall be called for redemption at one time.

Any such redemption shall be made in accordance with the provisions of Article VIII of this Master Indenture and the applicable provisions of the related Supplemental Indenture. The Issuer shall pay all expenses in connection with such redemption.

SECTION 6.07. Drawings on Credit Facility. With respect to Bonds in respect of which there has been issued a Credit Facility, the Trustee shall draw on the Credit Facility, in accordance with the provisions for drawing under such Credit Facility, and within the requisite time period, all as set forth in the Credit Facility Agreement or the Supplemental Indenture.

SECTION 6.08. Procedure When Funds Are Sufficient to Pay All Bonds of a Series. Unless otherwise provided in the Supplemental Indenture with respect to a Series of Bonds, if at any time the moneys held by the Trustee in the Funds (other than the moneys in the Rebate Fund) and Accounts hereunder and under a Supplemental Indenture and available therefor are sufficient to pay the principal or Redemption Price of, as the case may be, and interest on all Bonds of a Series then Outstanding under such Indenture to maturity or prior redemption, together with any amounts due the Issuer and the Trustee, Paying Agent, Registrar and Credit Facility Issuer, if any, the Trustee, at the direction of the Issuer, shall apply the amounts in the Series Funds and Series Accounts to the payment of the aforesaid obligations and the Issuer shall not be required to pay over any further Pledged Revenues with respect to such Series of Bonds unless and until it shall appear that there is a deficiency in the Funds and Accounts held by the Trustee.

SECTION 6.09. Certain Moneys to Be Held for Series Bondowners Only. Each Series of Bonds issued pursuant to this Master Indenture and the related Supplemental Indenture shall be secured by Pledged Revenues, as set forth herein, and otherwise may be secured by such additional Funds and Accounts and other security (including, but not limited to, Credit Facilities) established by the pertinent Supplemental Indenture. Moneys and investments in the various Funds and Accounts created under a Supplemental Indenture expressly and solely for the benefit of the Series of Bonds issued under such Supplemental Indenture shall be held in trust by the Trustee for the benefit of the Holders of, and Credit Facility Issuer with respect to, Bonds of that Series only.

SECTION 6.10. Unclaimed Moneys In the event any Bond shall not be presented for payment when the principal of such Bond becomes due, either at maturity or at the date fixed for redemption of such Bond or otherwise, if amounts sufficient to pay such Bond have been deposited with the Trustee for the benefit of the owner of the Bond and have remained unclaimed for three (3) years after the date payment thereof becomes due shall, upon request of the Issuer, if the Issuer is not at the time to the knowledge of the Trustee in default with respect to any covenant in this Master Indenture, any Supplemental Indenture or the Bonds contained, be paid to the Issuer; and the Owners of the Bonds for which the deposit was made shall thereafter be limited to a claim



against the Issuer; provided, however, that the Trustee, before making payment to the Issuer, may, at the expense of the Issuer and if directed by the Issuer, cause a notice to be published in an Authorized Newspaper, stating that the money remaining unclaimed will be returned to the Issuer after a specified date.

SECTION 6.11. Rebate Fund The Trustee is hereby authorized and directed to establish a Rebate Fund. Unless provided otherwise in a Supplemental Indenture, the Trustee shall transfer monies from the applicable Series Account in the Revenue Fund and deposit the same to the Rebate Fund, and shall make payments therefrom at the times and in the amounts required to comply with the covenants in the applicable Arbitrage Certificate, all as directed by the Issuer. If so directed by the Issuer in writing, the Trustee shall create one or more Series Accounts within the Rebate Fund relating to one or more particular Series of Bonds.

(a) All amounts held in the Rebate Fund shall be governed by this Section and the applicable Arbitrage Certificate. The Trustee shall be entitled to rely on the rebate calculations obtained from the rebate analyst retained by the Issuer pursuant to any Arbitrage Certificate and the Trustee shall not be responsible for any loss or damage resulting from any good faith action taken or omitted to be taken by the Issuer in reliance upon such calculations.

(b) Pursuant to the applicable Arbitrage Certificate, the Trustee shall remit all rebate installments and a final rebate payment to the United States. The Trustee shall have no obligation to pay any amounts required to be rebated pursuant to this Section and the applicable Arbitrage Certificate, other than at the direction of the Issuer and from moneys held in the Rebate Fund or from other moneys provided to it by the Issuer. Any moneys remaining in the Rebate Fund after redemption and payment of all of the Bonds and payment and satisfaction of any arbitrage rebate shall be withdrawn and paid to the Issuer.

(c) Notwithstanding any other provision of this Master Indenture, including in particular Article XIV hereof, the obligation of the Issuer to pay arbitrage rebate to the United States and to comply with all other requirements of this Section and the Arbitrage Certificate shall survive the defeasance or payment in full of the Bonds.

(d) The Trustee shall not be deemed to have constructive knowledge of the Code or regulations, rulings and judicial decisions concerning the Code.

[END OF ARTICLE VI]

**ARTICLE VII**  
**SECURITY FOR AND INVESTMENT OR DEPOSIT OF FUNDS**

SECTION 7.01. Deposits and Security Therefor. Unless otherwise as provided in the Supplemental Indenture with respect to a Series of Bonds, all moneys received by the Trustee under a Supplemental Indenture for deposit in any Fund or Account established under this Master Indenture or such Supplemental Indenture shall be considered trust funds, shall not be subject to lien or attachment, except for the lien created by this Master Indenture and the related Supplemental Indenture, and shall be deposited with the Trustee, until or unless invested or deposited as provided in Section 7.02 hereof. Except for investments of the type specified in (iii) of the definition of Investment Securities, all deposits of moneys received by the Trustee under this Master Indenture or such Supplemental Indenture (whether original deposits under this Section 7.01 or deposits or redeposits in time accounts under Section 7.02) shall, to the extent not insured, and to the extent permitted by law, be fully secured as to both principal and interest earned, by Investment Securities of the types set forth in the definition of Investment Securities and the provisions thereof. If at any time the Trustee is unwilling to accept such deposits or unable to secure them as provided above, the Trustee may deposit such moneys with any other depository which is authorized to receive them and the deposits of which are insured by the Federal Deposit Insurance Corporation (including the FDIC Savings Association Insurance Fund). All deposits in any other depository in excess of the amount covered by insurance (whether under this Section 7.01 or Section 7.02 as aforesaid) shall, to the extent permitted by law, be fully secured as to both principal and interest earned, in the same manner as required herein for deposits with the Trustee. Such security shall be deposited with a Federal Reserve Bank, with the trust department of the Trustee as authorized by law with respect to trust funds in the State, or with a bank or trust company having a combined net capital and surplus of not less than \$50,000,000.

SECTION 7.02. Investment or Deposit of Funds. Except to the extent otherwise provided in a Supplemental Indenture with respect to a Series of Bonds, the Trustee shall, as directed by the Issuer in writing, invest moneys held in any Series Account within the Debt Service Fund, any Series Account within the Debt Service Reserve Fund and any Series Account within the Bond Redemption Fund created under any Supplemental Indenture only in Government Obligations and other Investment Securities. All deposits in time accounts shall be subject to withdrawal without penalty and all investments shall mature or be subject to redemption by the holder without penalty, not later than the date when the amounts will foreseeably be needed for purposes set forth herein or in the Supplemental Indenture with respect to a Series of Bonds. All securities securing investments under this Section shall be deposited with a Federal Reserve Bank, with the trust department of the Trustee, as authorized by law with respect to trust funds in the State, or with a bank or trust company having a combined net capital and surplus of not less than \$50,000,000. The interest and income received upon such investments and any interest paid by the Trustee or any other depository of any Fund or Account and any profit or loss resulting from the sale of securities shall be added or charged to the Fund or Account for which such investments are made; provided, however, that if the amount in any Fund or Account equals or exceeds the amount required to be on deposit therein, subject to Section 6.05 of this Master Indenture and unless otherwise provided in a Supplemental Indenture with respect to a Series of Bonds, any interest and other income so received shall be deposited in the related Series Account of the Revenue Fund. Upon request of the Issuer, or on its own initiative whenever payment is to be made out of any Fund or Account, the Trustee shall sell such securities as may be requested to

make the payment and restore the proceeds to the Fund or Account in which the securities were held. The Trustee shall not be accountable for any depreciation in the value of any such security or for any loss resulting from the sale thereof, except as provided hereinafter. If net proceeds from the sale of securities held in any Fund or Account shall be less than the amount invested and, as a result, the amount on deposit in such Fund or Account is less than the amount required to be on deposit in such Fund or Account, the amount of such deficit shall be transferred to such Fund or Account from the related Series Account of the Revenue Fund.

Absent specific instructions as aforesaid or absent standing instructions from the Issuer for investment of such moneys, then the Trustee shall not be responsible or liable for keeping the moneys invested. The Trustee shall not be liable or responsible for any loss or failure to achieve the highest return, or entitled to any gain, resulting from any investment or sale upon the investment instructions of the Issuer or otherwise. The Trustee may make any investments permitted by the provisions of this section through its own bond department or investment department.

SECTION 7.03. Valuation of Funds. The Trustee shall value the assets in each of the Funds and Accounts established hereunder or under any Supplemental Indenture forty-five (45) days prior to each Interest Payment Date, and as soon as practicable after each such valuation date (but no later than ten (10) days after each such valuation date) shall provide the Issuer a report of the status of each Fund and Account as of the valuation date. In computing the assets of any Fund or Account, investments and accrued interest thereon shall be deemed a part thereof, subject to Section 7.02 hereof. For the purpose of determining the amount on deposit to the credit of any Fund or Account established hereunder or under any Supplemental Indenture, obligations in which money in such Fund or Account shall have been invested shall be valued at the market value or the amortized cost thereof, whichever is lower, or at the redemption price thereof, to the extent that any such obligation is then redeemable at the option of the holder. For the purpose of determining the amount on deposit to the credit of any Account within the Debt Service Reserve Fund, obligations in which money in such Fund shall have been invested shall be valued at par, if purchased at par, or at amortized cost, if purchased at other than par, plus, in each case, accrued interest. Amortized cost, when used with respect to an obligation purchased at a premium above or a discount below par, means the value as of any given time obtained by dividing the total premium or discount at which such obligation was purchased by the number of days remaining to maturity on such obligation at the date of such purchase and by multiplying the amount thus calculated by the number of days having passed since such purchase; and (i) in the case of an obligation purchased at a premium by deducting the product thus obtained from the purchase price, and (ii) in the case of an obligation purchased at a discount by adding the product thus obtained to the purchase price.

SECTION 7.04. Brokerage Confirmations. The Issuer acknowledges that to the extent regulations of the Comptroller of the Currency or other applicable regulatory entity grant the Issuer the right to receive individual confirmations of security transactions at no additional cost, as they occur, the Issuer specifically waives receipt of such confirmations to the extent permitted by law. The Trustee will furnish the Issuer periodic cash transaction statements that include detail for all investment transactions made by the Trustee hereunder.

[END OF ARTICLE VII]

**ARTICLE VIII**  
**REDEMPTION AND PURCHASE OF BONDS**

SECTION 8.01. Redemption Dates and Prices. Unless provided otherwise in a Supplemental Indenture with respect to a Series of Bonds, the Bonds of a Series may be made subject to optional, mandatory and extraordinary redemption and purchase, either in whole or in part, by the Issuer, prior to maturity in the amounts, at the times and in the manner provided in this Article VIII and in the related Supplemental Indenture.

(a) *Optional Redemption.* Bonds of a Series shall be subject to optional redemption at the direction of the Issuer, at the times and upon payment of the redemption price as provided in the related Supplemental Indenture.

(b) *Extraordinary Mandatory Redemption in Whole or in Part.* Except as otherwise provided in a Supplemental Indenture with respect to Bonds of the related Series, Bonds of a Series are subject to extraordinary mandatory redemption prior to maturity by the Issuer in whole, on any date, or in part, on any Interest Payment Date, at an extraordinary mandatory redemption price equal to 100% of the principal amount of the Bonds to be redeemed, plus interest accrued to the redemption date, (i) from moneys deposited into the related Series Account within the Bond Redemption Fund following the payment of Special Assessments on any portion of the District Lands in accordance with the provisions of Section 9.08 hereof; (ii) when sufficient moneys are on deposit in the related Series Funds and Accounts (other than moneys in the Rebate Fund and any other excluded Fund or Account as provided in a Supplemental Indenture with respect to a Series of Bonds) to pay and redeem all Outstanding Bonds of a Series and accrued interest thereon to the redemption date in addition to all amounts owed to Persons under the related Indenture; (iii) if made applicable in the Supplemental Indenture with respect to a Series of Bonds, from moneys in excess of the Debt Service Reserve Requirement for a Series of Bonds in the applicable Series Account of the Debt Service Reserve Fund transferred to the Series Account within the Bond Redemption Fund pursuant to Section 6.05 hereof; (iv) from excess moneys transferred from the Series Account of the Revenue Fund to the Series Account within the Bond Redemption Fund in accordance with Section 6.03 of this Master Indenture; (v) if the following is made applicable by the terms of a Supplemental Indenture, from moneys, if any, on deposit in the Series Account within the Bond Redemption Fund pursuant to Section 9.14(c) hereof following condemnation or the sale of any portion of the District Lands benefited by a Project to a governmental entity under threat of condemnation by such governmental entity or the damage or destruction of all or substantially all of the Project when such moneys are not to be used pursuant to 9.14(c) to repair, replace or restore a Project; provided, however, that at least forty-five (45) days prior to such extraordinary mandatory redemption, the Issuer shall cause to be delivered to the Trustee (x) notice setting forth the redemption date and (y) a certificate of the Consulting Engineer confirming that the repair and restoration of a Project would not be economical or would be impracticable; or (vi) from amounts transferred to the Series Account of the Bond Redemption Fund from the Series Account of the Acquisition and Construction Fund in accordance with Section 5.01(c) hereof.

(c) *Mandatory Sinking Fund Redemption.* Bonds of a Series may be subject to mandatory sinking fund redemption at a Redemption Price of 100% of the principal amount thereof

plus accrued interest to the redemption date, in the years and amounts set forth in a Supplemental Indenture.

In connection with such mandatory sinking fund redemption of Bonds, amounts shall be transferred from the applicable Series Account of the Revenue Fund to the Series Sinking Fund Account of the Debt Service Fund, all as more particularly described in Section 6.03 hereof.

The principal amounts of scheduled mandatory sinking fund payments shall be reduced as specified by the Issuer or as provided in Section 8.04 hereof by any principal amounts of the Bonds redeemed pursuant to Section 8.01(a) and (b) hereof or purchased and cancelled pursuant to Section 6.04 hereof.

Upon any redemption of Bonds other than in accordance with scheduled mandatory sinking fund payments, the Issuer shall cause to be recalculated and delivered to the Trustee revised mandatory sinking fund payments recalculated so as to amortize the Outstanding principal amount of Bonds of such Series in substantially equal annual installments of principal and interest (subject to rounding to Authorized Denominations of principal) over the remaining term of the Bonds of such Series. The mandatory sinking fund payments as so recalculated shall not result in an increase in the aggregate of the mandatory sinking fund payments for all Bonds of such Series in any year. In the event of a redemption or purchase occurring less than forty-five (45) days prior to a date on which a mandatory sinking fund payment is due, the foregoing recalculation shall not be made to mandatory sinking fund payments due in the year in which such redemption or purchase occurs, but shall be made to mandatory sinking fund payments for the immediately succeeding and subsequent years.

SECTION 8.02. Notice of Redemption and of Purchase. Except where otherwise required by a Supplemental Indenture, when required to redeem or purchase Bonds of a Series under any provision of the related Indenture or directed to do so by the Issuer, the Trustee shall cause notice of the redemption, either in whole or in part, to be given by Electronic Means or mailed by first class mail, postage prepaid at least thirty (30) but not more than sixty (60) days prior to the redemption or purchase date to all Owners of Bonds to be redeemed or purchased (as such Owners appear on the Bond Register on the fifth (5th) day prior to such mailing), at their registered addresses, but failure to mail any such notice or defect in the notice or in the mailing thereof shall not affect the validity of the redemption or purchase of the Bonds of such Series for which notice was duly mailed in accordance with this Section 8.02. The Issuer shall, when it is directing the Trustee to mail such notice, provide written direction to the Trustee at least forty-five (45) days (unless the Trustee agrees to a shorter period) prior to the date on which the Trustee is required to send notice hereunder. Such notice shall be given in the name of the Issuer, shall be dated, shall set forth the Bonds of such Series Outstanding which shall be called for redemption or purchase and shall include, without limitation, the following additional information:

- (a) the redemption or purchase date;
- (b) the redemption or purchase price;
- (c) CUSIP numbers, to the extent applicable, and any other distinctive numbers and letters;

(d) if less than all Outstanding Bonds of a Series to be redeemed or purchased, the identification (and, in the case of partial redemption, the respective principal amounts) of the Bonds to be redeemed or purchased;

(e) that on the redemption or purchase date the Redemption Price or purchase price will become due and payable upon surrender of each such Bond or portion thereof called for redemption or purchase, and that interest thereon shall cease to accrue from and after said date; and

(f) the place where such Bonds are to be surrendered for payment of the redemption or purchase price, which place of payment shall be a corporate trust office of the Trustee.

If at the time of mailing of notice of redemption or purchase, the Issuer shall not have deposited with the Trustee or Paying Agent moneys sufficient to redeem or purchase all the Bonds called for redemption or purchase, such notice shall state that it is subject to the deposit of the redemption or purchase moneys with the Trustee or Paying Agent, as the case may be, not later than the opening of business on the redemption or purchase date, and such notice shall be of no effect unless such moneys are so deposited.

If the amount of funds deposited with the Trustee for such redemption, or otherwise available, is insufficient to pay the Redemption Price and accrued interest on the Bonds so called for redemption on the redemption date, the Trustee shall redeem and pay on such date an amount of such Bonds for which such funds are sufficient, selecting the Bonds to be redeemed randomly from among all such Bonds called for redemption on such date, and among different maturities of Bonds in the same manner as the initial selection of Bonds to be redeemed, and from and after such redemption date, interest on the Bonds or portions thereof so paid shall cease to accrue and become payable; but interest on any Bonds or portions thereof not so paid shall continue to accrue until paid at the same rate as it would have had such Bonds not been called for redemption.

The notices required to be given by this Section 8.02 shall state that no representation is made as to correctness or accuracy of the CUSIP numbers listed in such notice or printed on the Bonds.

**SECTION 8.03. Payment of Redemption Price.** If any required (a) unconditional notice of redemption has been duly given, mailed or waived by the Owners of all Bonds called for redemption or (b) conditional notice of redemption has been so given, mailed or waived and the redemption moneys have been duly deposited with the Trustee or Paying Agent, then in either case, the Bonds called for redemption shall be payable on the redemption date at the applicable Redemption Price plus accrued interest, if any, to the redemption date. Bonds of a Series so called for redemption, for which moneys have been duly deposited with the Trustee, will cease to bear interest on the specified redemption date, shall no longer be secured by the related Indenture and shall not be deemed to be Outstanding under the provisions of the related Indenture.

Payment of the Redemption Price, together with accrued interest, shall be made by the Trustee or Paying Agent to or upon the order of the Owners of the Bonds called for redemption upon surrender of such Bonds. The Redemption Price of the Bonds to be redeemed, the expenses

of giving notice and any other expenses of redemption, shall be paid out of the Fund from which redemption is to be made or by the Issuer, or as specified in a Supplemental Indenture.

SECTION 8.04. Partial Redemption of Bonds. Except to the extent otherwise provided in a Supplemental Indenture, if less than all of a Series of Bonds of a maturity are to be redeemed, the Trustee shall select the particular Bonds or portions of the Bonds to be called for redemption randomly in such reasonable manner as the Trustee in its discretion may determine. In the case of any partial redemption of Bonds of a Series pursuant to Section 8.01(a), such redemption shall be effectuated by redeeming Bonds of such Series of such maturities in such manner as shall be specified by the Issuer in writing, subject to the provisions of Section 8.01 hereof. In the case of any partial redemption of Bonds of a Series pursuant to Section 8.01(b), such redemption shall be effectuated by redeeming Bonds of such Series pro rata among the maturities, treating each date on which a sinking fund installment is due as a separate maturity for such purpose, with the portion to be redeemed from each maturity being equal to the product of the aggregate principal amount of Bonds of such Series to be redeemed multiplied times a fraction the numerator of which is the principal amount of the Series of Bonds of such maturity outstanding immediately prior to the redemption date and the denominator of which is the aggregate principal amount of all Bonds of such Series outstanding immediately prior to the redemption date, rounded up or down to the nearest \$5,000 amount in order to maintain Authorized Denominations. The Issuer or the District Manager, on behalf of the issuer, shall be responsible for calculating such revised sinking fund installments and provide the Trustee with the revised sinking fund installments.

[END OF ARTICLE VIII]



**ARTICLE IX  
COVENANTS OF THE ISSUER**

SECTION 9.01. Power to Issue Bonds and Create Lien. The Issuer is duly authorized under the Act and all applicable laws of the State to issue the Bonds, to adopt and execute this Master Indenture and to pledge the Pledged Revenues for the benefit of the Bonds of a Series and any Credit Facility Issuer, except to the extent otherwise provided in a Supplemental Indenture. The Pledged Revenues are not and shall not be subject to any other lien senior to or on a parity with the lien created in favor of the Bonds of a Series and any Credit Facility Issuer with respect to such Series. The Bonds and the provisions of this Master Indenture and any Supplemental Indenture are and will be valid and legally enforceable obligations of the Issuer in accordance with their respective terms. The Issuer shall, at all times, to the extent permitted by law, but without waiving any limitations of liability afforded by law, defend, preserve and protect the pledge created by this Master Indenture and any Supplemental Indenture and all the rights of the Bondholders and any Credit Facility Issuer under this Master Indenture and any Supplemental Indenture against all claims and demands of all other Persons whomsoever.

SECTION 9.02. Payment of Principal and Interest on Bonds. The payment of the principal or Redemption Price of and interest on all of the Bonds of a Series issued under the related Indenture shall be secured forthwith equally and ratably by a first lien on and pledge of the Pledged Revenues, except to the extent otherwise provided in a Supplemental Indenture; and Pledged Revenues in an amount sufficient to pay the principal or Redemption Price of and interest on the Bonds of a Series authorized by the related Indenture are hereby irrevocably pledged to the payment of the principal or Redemption Price of and interest on the Bonds of a Series authorized under the related Indenture, as the same become due and payable. The Issuer shall promptly pay the interest on and the principal or Redemption Price of every Bond issued hereunder according to the terms thereof, but shall be required to make such payment only out of the Pledged Revenues.

THE BONDS AUTHORIZED UNDER THIS MASTER INDENTURE AND THE RELATED SUPPLEMENTAL INDENTURE AND THE OBLIGATIONS EVIDENCED THEREBY SHALL NOT CONSTITUTE A LIEN UPON ANY PROPERTY OF THE ISSUER, INCLUDING, WITHOUT LIMITATION, A PROJECT OR ANY PORTION THEREOF IN RESPECT OF WHICH ANY SUCH BONDS ARE BEING ISSUED, OR ANY PART THEREOF, BUT SHALL CONSTITUTE A LIEN ONLY ON THE PLEDGED REVENUES AS SET FORTH IN THIS MASTER INDENTURE AND ANY SUPPLEMENTAL INDENTURE. NOTHING IN THE BONDS AUTHORIZED UNDER THIS MASTER INDENTURE AND ANY SUPPLEMENTAL INDENTURE SHALL BE CONSTRUED AS OBLIGATING THE ISSUER TO PAY THE BONDS OR THE REDEMPTION PRICE THEREOF OR THE INTEREST THEREON EXCEPT FROM THE PLEDGED REVENUES, OR AS PLEDGING THE FAITH AND CREDIT OF THE ISSUER, THE CITY, THE COUNTY, THE STATE OR ANY OTHER POLITICAL SUBDIVISION THEREOF, OR AS OBLIGATING THE ISSUER, THE CITY, THE COUNTY, THE STATE OR ANY OF ITS POLITICAL SUBDIVISIONS, DIRECTLY OR INDIRECTLY OR CONTINGENTLY, TO LEVY OR TO PLEDGE ANY FORM OF TAXATION WHATEVER THEREFOR.

SECTION 9.03. Special Assessments; Re-Assessments.

(a) The Issuer shall levy Special Assessments, and, unless the Issuer collects the Special Assessments directly under the conditions set forth herein, evidence and certify the same to the Tax Collector or shall cause the Property Appraiser to certify the same on the tax roll to the Tax Collector for collection by the Tax Collector and enforcement by the Tax Collector or the Issuer pursuant to the Act, Chapter 170 or Chapter 197, Florida Statutes, or any successor statutes, as applicable, and Section 9.04 hereof, to the extent and in an amount sufficient to pay Debt Service Requirements on all Outstanding Bonds.

(b) If any Special Assessment shall be either in whole or in part annulled, vacated or set aside by the judgment of any court, or if the Issuer shall be satisfied that any such Special Assessment is so irregular or defective that the same cannot be enforced or collected, or if the Issuer shall have omitted to make such Special Assessment when it might have done so, the Issuer shall either (i) take all necessary steps to cause a new Special Assessment to be made for the whole or any part of said improvement or against any property benefited by said improvement, or (ii) in its sole discretion, make up the amount of such Special Assessment from any legally available moneys, which moneys shall be deposited into the applicable Series Account in the Revenue Fund. In case such second Special Assessment shall be annulled, the Issuer shall obtain and make other Special Assessments until a valid Special Assessment shall be made.

SECTION 9.04. Method of Collection. Special Assessments shall be collected by the Issuer in accordance with the provisions of the Act, Chapter 190 and Chapter 197, Florida Statutes, or any successor statutes thereto, as applicable, in accordance with the terms of this Section. Except as stated in the next succeeding sentence, the Issuer shall use the uniform method for the levy, collection and enforcement of Special Assessments afforded by Sections 197.3631, 197.3632 and 197.3635, Florida Statutes, or any successor statutes thereto (the "Uniform Method"), and to do all things necessary to continue to use the Uniform Method or a comparable alternative method afforded by Section 197.3631, Florida Statutes. Notwithstanding the foregoing and except as otherwise provided in a Supplemental Indenture, the Issuer shall not collect Special Assessments pursuant to the Uniform Method levied against District Lands while owned by the Developer or any entity affiliated with the Developer prior to platting of such lands, unless the Trustee at the direction of the Majority Holders directs the Issuer otherwise or the timing for using the Uniform Method is not yet available. The Issuer shall enter into or maintain in effect one or more written agreements with the Property Appraiser and the Tax Collector, either individually or jointly (together, the "Property Appraiser and Tax Collector Agreement") in order to effectuate the provisions of this Section. The Issuer shall ensure that any such Property Appraiser and Tax Collector Agreement remains in effect for at least as long as the final maturity of Bonds Outstanding under this Master Indenture. To the extent that the Issuer is legally prevented from collecting Special Assessments pursuant to the Uniform Method or is not required to collect Special Assessments pursuant to the Uniform Method in accordance with the provisions of this Section 9.04, the Issuer shall then and only under those circumstances pursuant to the applicable rules and procedures of the County, collect and enforce Special Assessments pursuant to any available method under the Act, Chapter 170, Florida Statutes, or Chapter 197, Florida Statutes, or any successor statutes thereto.

SECTION 9.05. Delinquent Special Assessments; Sale of Tax Certificates and Issuance of Tax Deeds; Foreclosure of Special Assessment Liens.

(a) Subject to the provisions of Section 9.04 hereof, if the owner of any lot or parcel of land assessed for a particular Project shall be delinquent in the payment of any Special Assessment, then such Special Assessment shall be enforced pursuant to the provisions of Chapter 197, Florida Statutes, or any successor statute thereto, including but not limited to the sale of tax certificates and tax deeds as regards such delinquent Special Assessment. In the event the provisions of Chapter 197, Florida Statutes, and any provisions of the Act with respect to such sale are inapplicable by operation of law, then upon the delinquency of any Special Assessment the Issuer shall, to the extent permitted by law, utilize any other method of enforcement as provided by Section 9.04 hereof, including, without limitation, cause such delinquent property to be foreclosed, pursuant to the provisions of Section 170.10, Florida Statutes, in the same method now or hereafter provided by law for the foreclosure of mortgages on real estate and Sections 190.026 and 170.10, Florida Statutes, or otherwise as provided by law. The Issuer is authorized to pay its fees and expenses relating to a foreclosure action from the proceeds of such foreclosure. The Issuer covenants not to use the provisions of Chapter 173, Florida Statutes, unless no other provision under applicable law can be used to foreclose the Special Assessments. Notwithstanding anything to the contrary herein, the Issuer shall be entitled to recover from any foreclosure all fees and costs expended in connection with such foreclosure, regardless whether such fees and costs are included as part of ‘Special Assessments,’ as defined herein.

(b) If the Special Assessments levied and collected under the Uniform Method described in Section 9.04 are delinquent, then the applicable procedures for issuance and sale of tax certificates and tax deeds for nonpayment shall be followed in accordance with Chapter 197, Florida Statutes and related statutes. Alternatively, if the Uniform Method is not utilized, and if any property shall be offered for sale for the nonpayment of any Special Assessment, and no person or persons shall purchase the same for an amount at least equal to the full amount due on the Special Assessment (principal, interest, penalties and costs, plus attorneys’ fees, if any), the property may then be purchased by the Issuer, to the extent the Issuer has available funds, for an amount equal to the balance due on the Special Assessment (principal, interest, penalties and costs, plus attorneys’ fees, if any), and the Issuer shall thereupon receive in its corporate name or in the name of special purpose entity nominee of the Issuer, the title to the property for the benefit of the Registered Owners.

(c) Not less than ten (10) days prior to the filing of any foreclosure action or any sale of tax deed as herein provided, the Issuer shall cause written notice thereof to be mailed to the Registered Owners of the Series of Bonds secured by such delinquent Special Assessments. Not less than thirty (30) days prior to the proposed sale of any lot or tract of land acquired by foreclosure by the Issuer, it shall give written notice thereof to such Registered Owners.

(d) Notwithstanding any of the foregoing to the contrary, for as long as there is an “Obligated Person,” as defined under the Rule, then in addition to the Issuer, the decision to file a foreclosure action shall be made by the Majority Holders of the Outstanding Bonds so secured by the delinquent Special Assessments and such decision shall be communicated to the Issuer and Trustee in writing; provided however that the Majority Holders of the Outstanding Bonds shall be deemed to have consented on behalf to any request by the Issuer to foreclose if the Issuer does not

receive written direction from the Trustee as directed by the Majority Holders of the Outstanding Bonds within sixty (60) days of a written request to foreclose by the Issuer.

SECTION 9.06. Management of Property Acquired by the Trustee or Issuer. The Issuer, either through its own actions or actions caused to be done through the Trustee at the direction of the Majority Holders, shall have the power and shall use its best efforts to lease or sell such property and deposit all of the net proceeds of any such lease or sale into the related Series Account of the Revenue Fund. The Issuer, either through its own actions or actions caused to be done through the Trustee at the direction of the Majority Holders, agrees that it shall be required to take the measure provided by law for sale of property acquired by it for the Registered Owners within thirty (30) days after the receipt of the request therefor signed by the Registered Owners of more than fifty percent (50%) of the aggregate principal amount of all Outstanding Bonds of the applicable Series. If directed by the Majority Holders of a Series if the Issuer shall so elect, the Issuer and the Trustee, as directed by the Majority Holders, may place title of property received upon foreclosure or deed in lieu of foreclosure into a special purpose entity controlled by any entity acceptable to the Majority Holders of such Series so effected by such foreclosure, for the benefit of the Registered Owners.

SECTION 9.07. Books and Records with Respect to Special Assessments. In addition to the books and records required to be kept by the Issuer pursuant to the provisions of Section 9.17 hereof, the Issuer shall keep books and records for the collection of the Special Assessments on the District Lands, which such books, records and accounts shall be kept separate and apart from all other books, records and accounts of the Issuer. The District Manager or the District Manager's designee, at the end of each Fiscal Year, shall prepare a written report setting forth the collections received, the number and amount of delinquencies, the proceedings taken to enforce collections and cure delinquencies and an estimate of time for the conclusion of such legal proceedings. As soon as practicable after a signed copy of the Issuer's audit becomes available, the Issuer shall, upon written request, mail the same to any requesting Registered Owner.

SECTION 9.08. Removal of Special Assessment Liens. Except as otherwise provided in a Supplemental Indenture with respect to a related Series of Bonds, the following procedures shall apply in connection with the removal of Special Assessment liens:

(a) At any time subsequent to thirty (30) days after a Project has been completed within the meaning of Section 5.01(c) hereof and the Board has adopted a resolution accepting such Project as provided by Section 170.09, Florida Statutes, as amended, any owner of property subject to the Special Assessments may, at its option, and under certain circumstances described in the assessment resolutions in connection with prepayments derived from application of the "True-Up" mechanism therein, require the Issuer, upon receipt of such Prepayment, to release and extinguish the lien, in whole or in part, upon its property by virtue of the levy of the Special Assessments by paying to the Issuer the entire amount or a portion, as the case may be, of the Special Assessment, plus accrued interest, attributable to the property subject to Special Assessment owned by such owner to the earlier of the next Interest Payment Date occurring at least forty-five (45) days after the Trustee receives such Prepayment. If any such prepayment of Special Assessments shall occur within thirty (30) days after such Project has been completed and the Board has adopted a resolution accepting that Project as provided in Section 170.09, Florida Statutes, as amended, no accrued interest shall be required to be paid unless such right has been

irrevocably waived by the landowners within the District. The Issuer shall promptly notify the Trustee in writing of any Prepayment made under such circumstances. Accrued interest on any Bonds that would be redeemed as a result of such Prepayment made within thirty (30) days after the Board has adopted a resolution accepting such Project shall be derived from moneys on deposit in the Interest Account or capitalized interest account and if no moneys remain, from moneys on deposit in the Debt Service Reserve Account.

(b) Upon receipt of a Prepayment as described in (a) above, the Issuer shall immediately pay the amount so received to the Trustee, and the Issuer shall take such action as is necessary to record in the official records of the County an affidavit or affidavits, as the case may be, executed by an authorized officer of the Issuer, to the effect that the Special Assessment has been paid in full or in part and that such Special Assessment lien is thereby released and extinguished if paid in full or such Special Assessment lien shall be reduced if the landowner only made a partial Prepayment. Upon receipt of any such moneys from the Issuer the Trustee shall immediately deposit the same into the applicable Account or subaccount of the Bond Redemption Fund to be applied to the redemption of Bonds in accordance with Section 8.01(b)(i) hereof. In connection with such Prepayment, the Trustee shall calculate the credit authorized pursuant to Section 6.05 hereof, and transfer such credit to the prepayment subaccount of the Bond Redemption Fund to be used together with such Prepayment for the redemption of Bonds in accordance with Section 8.01(b)(i) hereof.

(c) Notwithstanding the foregoing, and consistent with the proceedings of the Issuer relating to the imposition and levy of the Special Assessments, the owner of property (including the Developer) may at any time require the Issuer to release and extinguish the lien upon its property by virtue of the levy of the Special Assessments by paying to the Issuer the entire amount of the Special Assessment, plus accrued interest to the next succeeding Interest Payment Date (or the second succeeding Interest Payment Date if such prepayment is made within forty-five (45) calendar days before an Interest Payment Date), attributable to the property subject to Special Assessment owned by such owner. In lieu of such Prepayment with cash, an owner of property within the District may surrender to the District for cancellation to completely extinguish the lien on such property or reduce the lien equally on every portion of such property, a principal amount of Outstanding Bonds of a Series that is secured by Special Assessments levied against such property.

(d) Upon receipt of a prepayment as described in (a), (b) or (c) above, the Issuer shall immediately pay the amount so received to the Trustee, and the Issuer shall take such action as is necessary to record in the official records of the County an affidavit or affidavits, as the case may be, executed by an authorized officer of the Issuer, to the effect that the Special Assessment has been paid and that such Special Assessment lien is thereby released and extinguished. Except as otherwise provided by a Supplemental Indenture, upon receipt of any such moneys from the Issuer the Trustee shall immediately deposit the same into the applicable Account or subaccount of the Bond Redemption Fund to be applied to the redemption of Bonds in accordance with Section 8.01(b)(i) hereof.

SECTION 9.09. Deposit of Special Assessments. The Issuer covenants to cause any Special Assessments collected or otherwise received by it to be deposited with the Trustee within five (5) Business Days after receipt thereof for deposit into the related Series Account of the

Revenue Fund (except that amounts received as prepayments of Special Assessments shall be designated by the Issuer in writing as such upon delivery to the Trustee and shall be deposited directly into the related Series Account within the Bond Redemption Fund so designated by the Issuer).

SECTION 9.10. Construction to be on District Lands. Except for certain off site mitigation, roadway and possibly landscaping improvements which are or may be outside the District Lands and are required in order for the District Lands to be developed, the Issuer covenants that no part of a Project will be constructed on, over or under lands other than (i) lands good and marketable title to which is owned by the Issuer or other appropriate entity in fee simple, (ii) lands on, over or under which the Issuer or other appropriate entity shall have acquired perpetual easements for the purposes of a Project, or (iii) lands, including public streets and highways, the right to the use and occupancy of which for such purposes shall be vested in the Issuer or other appropriate entity by law or by valid franchises, licenses, easements or rights of way or other legally effective permissions or approval.

SECTION 9.11. Operation, Use and Maintenance of Projects. The Issuer shall establish and enforce reasonable rules and regulations governing the use of the Projects owned by the Issuer, and the operation thereof, such rules and regulations to be adopted in accordance with the Act, and the Issuer shall operate, use and maintain the Projects owned by the Issuer in accordance with the Act and all other applicable federal and State laws, rules and regulations; the Issuer shall maintain and operate the Projects owned by the Issuer in an efficient and economical manner, shall at all times maintain the same in good repair and in sound operating condition and shall make all necessary repairs, renewals and replacements.

SECTION 9.12. Observance of and Compliance with Valid Requirements. The Issuer shall pay all municipal or governmental charges lawfully levied or assessed upon any Project or any part thereof or upon any revenues when the same shall become due, and the Issuer shall duly observe and comply with all valid requirements of any municipal or governmental authority relative to each Project. The Issuer shall not, except as otherwise permitted in Section 9.24 of this Article, create or suffer to be created any lien or charge upon any Project or upon Pledged Revenues, except the lien and charge of the Bonds on the Pledged Revenues.

SECTION 9.13. Payment of Operating or Maintenance Costs by State or Others. The Issuer may permit the United States of America, the State, or any of their agencies, departments or political subdivisions or any other Person to pay all or any part of the cost of maintaining, repairing and operating the Projects out of funds other than Pledged Revenues.

SECTION 9.14. Public Liability and Property Damage Insurance; Maintenance of Insurance; Use of Insurance and Condemnation Proceeds.

(a) Except as otherwise provided in subsection (d) of this Section, the Issuer will carry or cause to be carried, in respect of each Project, comprehensive general liability insurance (covering bodily injury and property damage) issued by one or more insurance companies authorized and qualified to do business under the laws of the State, in such amounts as is customary for similar operations, or as is more specifically set forth hereinbelow.

(b) At all times, to the extent commercially available, the Issuer shall maintain a practical insurance program, with reasonable terms, conditions, provisions and costs which the District Manager determines will afford adequate protection against loss caused by damage to or destruction of any component of any Project owned by the Issuer. Limits for such coverage will be subject to the Consulting Engineer's recommendations. The Issuer shall also, at all times, maintain a practical comprehensive general liability insurance program with respect to any Project for such coverage, with such reasonable terms, conditions, provisions and costs as the District Manager determines will afford adequate protection against bodily injury and property damage.

All insurance policies of the Issuer relating to any Project shall be carried with companies authorized to do business in the State, with a Best rating of no less than "A" as to management and Class "V" as to financial strength; provided, however, that if, in the opinion of the District Manager, adequate insurance protection under reasonable terms, conditions, provisions and cost cannot be purchased from an insurance company with the above-designated ratings, then the District Manager, on behalf of the Issuer, may secure such insurance protection as the Issuer determines to be in its best interests and otherwise consistent with this Master Indenture and any Supplemental Indenture; provided further, however, that the Issuer may act as a self-insurer in accordance with the requirements of subsection (d) hereof. All policies providing the insurance coverages required by this Section shall designate the Issuer as the loss-payee and shall be made payable to the Issuer.

(c) All proceeds received from property damage or destruction insurance and all proceeds received from the condemnation of any Project or any part thereof are hereby pledged by the Issuer as security for the related Series of Bonds and shall be deposited at the option of the Issuer, but subject to the limitations hereinafter described, either (i) into a separate fund to be established by the Trustee for such purpose which may be an account within the Acquisition and Construction Fund as directed by the Issuer, and used to remedy the loss, damage or taking for which such proceeds are received, either by repairing the damaged property or replacing the destroyed or taken property, as soon as practicable after the receipt of such proceeds, or (ii) if so provided in a Supplemental Indenture, into the related Series Account within the Bond Redemption Fund for the purpose of purchasing or redeeming Bonds according to the provisions set forth in Article VIII hereof. To the extent a Supplemental Indenture provides for extraordinary mandatory redemption in the event the Issuer receives insurance proceeds or condemnation awards, the Issuer shall not be entitled to deposit insurance proceeds or condemnation awards into the separate fund described above in clause (i) of this paragraph (and such proceeds and awards shall be deposited directly into the related Series Account within the Bond Redemption Fund pursuant to clause (ii) of this paragraph) unless there shall have been filed with the Issuer within a reasonable time after the damage, destruction or condemnation (A) a certificate from the Consulting Engineer that the proceeds of the insurance or condemnation awards deposited into such separate fund, together with other funds available for such purposes, will be sufficient to repair, rebuild, replace or restore such property to substantially the same condition as it was in prior to its damage, destruction or condemnation (taking into consideration any changes, alterations and modifications that the Issuer may desire), (B) an opinion from the Consulting Engineer that such Project can be repaired, rebuilt, replaced or restored within two (2) years following the damage, destruction or condemnation thereof and (C) an opinion of the Consulting Engineer that, in each of the three (3) Fiscal Years following completion of such repair, rebuilding, replacement or restoration, the Issuer will be in compliance with its obligations hereunder. If the certificate described in clause (A) of this

paragraph is not rendered because such proceeds or awards are insufficient for such purposes, the Issuer may deposit any other legally available funds in such separate fund in an amount required to enable the Consulting Engineer to render its certificate. If the insurance proceeds or condemnation awards deposited in such separate fund are more than sufficient to repair the damaged property or to replace the destroyed or taken property, the balance thereof remaining shall be deposited to the credit of the related Series Account in the Revenue Fund.

(d) The Issuer shall be entitled to provide all or a portion of the insurance coverage required by subsections (a) and (b) of this Section through Qualified Self Insurance, provided that the requirements hereinafter set forth in this subsection (d) are satisfied. "Qualified Self Insurance" means insurance maintained through a program of self-insurance or insurance maintained with a company or association in which the Issuer has a material interest or of which the Issuer has control, either singly or with others.

Prior to participation in any plan of Qualified Self Insurance not currently in effect, the Issuer shall obtain a certificate of compliance executed by the District Manager or a licensed insurance agent selected by the District Manager to the effect that (A) the proposed Qualified Self Insurance plan will provide the coverage required by subsections (a) and (b) of this Section, and (B) the proposed Qualified Self Insurance plan provides for the creation of actuarially sound reserves.

Each plan of Qualified Self Insurance shall be in written form, shall provide that upon the termination of such plan reserves will be established or insurance acquired in amounts adequate to cover any potential retained liability in respect of the period of self-insurance, and shall be reviewed annually by the District Manager or registered actuary who shall deliver to the Issuer a report on the adequacy of the reserves established thereunder in light of claims made. If the District Manager or registered actuary determines that such reserves are inadequate in light of the claims made, he shall make recommendations as to the amount of reserves that should be established and maintained, and the Issuer shall comply with such recommendations unless it can establish to the satisfaction of the District Manager or an insurance consultant retained by the Issuer that such recommendations are unreasonable in light of the nature of the claims or the history of recovery against the Issuer for similar claims.

(e) Copies of all recommendations and approvals made by the Consulting Engineer under the provisions of this Section shall be filed with the District Manager.

The Trustee shall have no duty to determine compliance by the Issuer with the requirements of this Section.

**SECTION 9.15. Collection of Insurance Proceeds.** Copies of all insurance policies referred to in Section 9.14 of this Article shall be available at the offices of the Issuer at all reasonable times to the inspection of the Holders of the Bonds and their agents and representatives duly authorized in writing. The Issuer covenants that it will take such action as may be necessary to demand, collect and sue for any insurance money which may become due and payable under any policy of insurance required under this Master Indenture or any Supplemental Indenture, whether such policy is payable to the Issuer or to the Trustee. The Trustee is hereby authorized in



its own name to demand, collect, sue and receive any insurance money which may become due and payable under any policies payable to it.

SECTION 9.16. Use of Revenues for Authorized Purposes Only. None of the Pledged Revenues shall be used for any purpose other than as provided in this Master Indenture and the related Supplemental Indenture and no contract or contracts shall be entered into or any action taken by the Issuer or the Trustee which will be inconsistent with the provisions of this Master Indenture and the related Supplemental Indenture.

SECTION 9.17. Books and Records. The Issuer shall keep proper books of record and account in accordance with Generally Accepted Accounting Principles (separate from all other records and accounts) in which complete and correct entries shall be made of its transactions relating to any Project, and which, together with all other books and records of the Issuer, including, without limitation, insurance policies, relating to any Project, shall at all times be subject during regular business hours to the inspection of the Trustee.

SECTION 9.18. Observance of Accounting Standards. The Issuer covenants that all the accounts and records of the Issuer relating to a Project will be kept according to Generally Accepted Accounting Principles consistently applied and consistent with the provisions of this Master Indenture and any Supplemental Indenture.

SECTION 9.19. Employment of Certified Public Accountant. The Issuer shall employ or cause to be employed as required a Certified Public Accountant to perform auditing functions and duties required by the Act and this Master Indenture and any Supplemental Indenture.

SECTION 9.20. Establishment of Fiscal Year, Annual Budget. The Issuer has established a Fiscal Year beginning October 1 of each year and ending September 30 of the following year. The reports and budget of the Issuer shall relate to such Fiscal Year unless and until, in accordance with applicable law, a different Fiscal Year is established by Certified Resolution of the Issuer.

On or before the first day of each Fiscal Year the Issuer shall adopt a final Annual Budget with respect to the Projects for such Fiscal Year for the payment of anticipated operating and maintenance expenses and shall supply a copy of such budget promptly upon the approval thereof to any Bondholders who shall have so requested in writing and shall have filed their names and addresses with the Secretary of the Board for such purpose. If for any reason the Issuer shall not have adopted the Annual Budget with respect to the Projects on or before the first day of any Fiscal Year, the Annual Budget for the preceding Fiscal Year shall, until the adoption of the new Annual Budget, be deemed in force for the ensuing Fiscal Year. The Issuer may at any time adopt an amended or supplemental Annual Budget for the remainder of the current Fiscal Year, and when such amended or supplemental Annual Budget is approved it shall be treated as the official Annual Budget under this Master Indenture and any Supplemental Indenture. Copies of such amended or supplemental Annual Budget shall be mailed by the Issuer to any Bondholders who shall have so requested in writing and shall have filed their names and addresses with the Secretary of the Board for such purpose.

SECTION 9.21. Employment of Consulting Engineer; Consulting Engineer's Report.

(a) The Issuer shall, for the purpose of performing and carrying out the duties imposed on the Consulting Engineer by this Master Indenture and any Supplemental Indenture, employ one or more Independent engineers or engineering firms or corporations having a statewide and favorable repute for skill and experience in such work.

(b) The Issuer shall cause the Consulting Engineer to make an inspection of any portions of the Projects owned by the Issuer at least once in each Fiscal Year and, on or before the first day of July in each Fiscal Year, to submit to the Board a report setting forth (i) its findings as to whether such portions of the Projects owned by the Issuer have been maintained in good repair, working order and condition, and (ii) its recommendations as to the proper maintenance, repair and operation of the Projects during the ensuing Fiscal Year and an estimate of the amount of money necessary for such purpose.

Copies of such annual report shall be mailed by the Issuer to any Bondholders who shall have filed their names and addresses with the Secretary of the Board for such purpose.

SECTION 9.22. Audit Reports. The Issuer covenants that, no later than 270 days after the end of each Fiscal Year, it will cause an audit to be made by a Certified Public Accountant covering all receipts and moneys then on deposit with or in the name of the Trustee or the Issuer and any security held therefor and any investments thereof. Copies of such audit reports shall be filed with the District Manager and the Secretary of the Board, and mailed by said Secretary to the Consulting Engineer and to all Bondholders who shall have filed their names and addresses with him for such purpose.

SECTION 9.23. Information Required by the Issuer. The Issuer shall cause to be kept on file at all times copies of the schedules of Special Assessments levied on all District Lands in respect of all Projects. The Issuer shall keep accurate records and books of account with respect to the Projects, and shall have a complete audit of such records and accounts made annually by a Certified Public Accountant, as provided in Section 9.22 hereof.

SECTION 9.24. Covenant Against Sale or Encumbrance; Exceptions. The Issuer covenants that, (a) except for those improvements comprising any Project that are to be conveyed by the Issuer to the County, the State Department of Transportation or another governmental entity and (b) except as in this Section permitted, it will not sell, lease or otherwise dispose of or encumber any Project, or any part thereof. Subject to the provisions of Section 9.31 hereof, the Issuer may, however, from time to time, sell any machinery, fixtures, apparatus, tools, instruments or other movable property acquired by it from the proceeds of a Series of Bonds or from Pledged Revenues if the District Manager shall determine, with the approval of the Consulting Engineer, that such items are no longer needed or are no longer useful in connection with the construction, maintenance and operation of the related Project, and the proceeds thereof shall be applied to the replacement of the properties so sold or disposed of or, at the written direction of the Issuer shall be deposited to the credit of the related Series Account in the Revenue Fund.

Upon any sale of property relating to a Project, the aggregate of which in any thirty (30) day period exceeds Fifty Thousand Dollars (\$50,000) under the provisions of this Section, the Issuer shall provide written notice to the Trustee of the property so sold and the amount and disposition of the proceeds thereof.

Subject to obtaining an opinion of Bond Counsel that such action is permitted hereunder and will not adversely affect the exclusion of interest on the Bonds for federal income tax purposes, the Issuer may lease or grant easements, franchises or concessions for the use of any part of a Project not incompatible with the maintenance and operation thereof, if the Consulting Engineer shall approve such lease, easement, franchise or concession in writing, and the net proceeds of any such lease, easement, franchise or concession (after the making of provision for payment from said proceeds of all costs incurred in financing, constructing, operating, maintaining or repairing such leases, easements, franchises or concessions) shall be deposited as received to the credit of related Series Account in the Revenue Fund.

SECTION 9.25.        [RESERVED].

SECTION 9.26.        No Loss of Lien on Pledged Revenues. The Issuer shall not do or omit to do, or suffer to be done or omit to be done, any matter or thing whatsoever whereby the lien of the Bonds on the Pledged Revenues or any part thereof, or the priority thereof, would be lost or impaired; provided, however, that this Section shall not prohibit the Trustee from transferring moneys to the Rebate Fund held by the Trustee under any arbitrage rebate agreement.

SECTION 9.27.        Compliance With Other Contracts and Agreements. The Issuer shall comply with and abide by all of the terms and conditions of any and all contracts and agreements which the Issuer enters into in connection with the Projects and the issuance of the Bonds.

SECTION 9.28.        Issuance of Additional Obligations. The Issuer shall not issue any obligations other than the Bonds payable from Pledged Revenues, nor voluntarily create or cause to be created any debt, lien, pledge, assignment, encumbrance or other charge, payable from Pledged Revenues.

SECTION 9.29.        Extension of Time for Payment of Interest Prohibited. The Issuer shall not directly or indirectly extend or assent to an extension of time for payment of any claim for interest on any of the Bonds and shall not directly or indirectly be a party to or approve any arrangement therefor by purchasing or funding or in any manner keeping alive any such claim for interest; no claim for interest which in any way, at or after maturity, shall have been transferred or pledged apart from the Bonds to which it relates or which shall in any manner have been kept alive after maturity by extension or by purchase thereof by or on behalf of the Issuer, shall be entitled, in case of a default hereunder, to any benefit or security under this Master Indenture and any Supplemental Indenture except after the prior payment in full of the principal of all Bonds and claims for interest appertaining thereto not so transferred, pledged, kept alive or extended.

SECTION 9.30.        Further Assurances. The Issuer shall not enter into any contract or take any action by which the rights of the Trustee or the Bondholders may be impaired and shall, from time to time, execute and deliver such further instruments and take such further action as may be required to carry out the purposes of this Master Indenture and any Supplemental Indenture.

SECTION 9.31. Use of Bond Proceeds to Comply with Internal Revenue Code. The Issuer covenants to the Holders of the Bonds that it will not make or direct the making of any investment or other use of the proceeds of any Bonds issued hereunder, the interest on which is intended to be excluded from gross income for federal income tax purposes (“Tax-Exempt Bonds”) which would cause such Bonds to be “arbitrage bonds” as that term is defined in Section 148 (or any successor provision thereto) of the Code or “private activity bonds” as that term is defined in Section 141 (or any successor provision thereto) of the Code, and that it will comply with the requirements of such Code sections and related regulations throughout the term of such Tax-Exempt Bonds. The Issuer hereby further covenants and agrees to comply with the procedures and covenants contained in any Arbitrage Certificate executed in connection with the issuance of each Series of Tax-Exempt Bonds for so long as compliance is necessary in order to maintain the exclusion from gross income for federal income tax purposes of interest on each Series of Tax-Exempt Bonds.

SECTION 9.32. Corporate Existence and Maintenance of Properties. For so long as any Bonds are Outstanding hereunder, unless otherwise provided by the Act, the Issuer shall maintain its corporate existence as a local unit of special purpose government under the Act and shall provide for or otherwise require all Projects, and all parts thereof owned by the Issuer to be (a) continuously operated, repaired, improved and maintained as shall be necessary to provide adequate service to the lands benefited thereby; and (b) in compliance with all valid and applicable laws, acts, rules, regulations, permits, orders, requirements and directions of any competent public authority.

SECTION 9.33. Continuing Disclosure. The Issuer hereby covenants and agrees that it will comply with and carry out all of the provisions of the Continuing Disclosure Agreement. Notwithstanding any other provision of this Master Indenture and any Supplemental Indenture, failure of the Issuer or any other Person (if obligated pursuant to the Continuing Disclosure Agreement) to comply with the Continuing Disclosure Agreement shall not be considered an Event of Default; however, the Trustee may (and, at the request of any Participating Underwriter or the Holders of at least 25% aggregate principal amount in Outstanding Bonds of a Series and receipt of indemnity to its satisfaction, shall) or any Holder of the Bonds or Beneficial Owner may take such actions as may be necessary and appropriate, including seeking specific performance by court order, to cause the Issuer to comply with its obligations under this Section 9.33. For purposes of this Section, “Beneficial Owner” means any person which (a) has the power, directly or indirectly, to vote or consent with respect to, or to dispose of ownership of, any Bonds (including persons holding Bonds through nominees, depositories or other intermediaries), or (b) is treated as the owner of any Bonds for federal income tax purposes.

SECTION 9.34. Bankruptcy of Developer or Other Obligated Person Under the Rule. The provisions of this Section 9.34 shall be applicable, both before and after the commencement, whether voluntary or involuntary, of any case, proceeding or other action by or against the Developer or other “obligated” person (as defined in the Continuing Disclosure Agreement) (herein, the “Landowner”) under any existing or future law of any jurisdiction relating to bankruptcy, insolvency, reorganization, assignment for the benefit of creditors, or relief of debtors (a “Proceeding”). For as long as any Bonds remain Outstanding, in any Proceeding involving the Issuer, any Landowner, or the Special Assessments, the Issuer shall be obligated to act in accordance with direction from the Trustee, and the Trustee, subject to the satisfaction of its rights

under Article XI hereof, shall be obligated to act in accordance with direction from the Beneficial Owners of at least twenty-five percent (25%) of the aggregate principal amount of all Outstanding Bonds, with regard to all matters directly or indirectly affecting the Bonds.

The Issuer acknowledges and agrees that, although the Bonds will be issued by the Issuer, the Beneficial Owners of such Bonds are categorically the party with a financial stake in the repayment of the Bonds and, consequently, the party with a vested interest in a Proceeding. In the event of any Proceeding involving any Landowner (a) the Issuer hereby agrees that it shall not make any election, give any consent, commence any action or file any motion, claim, obligation, notice or application or take any other action or position in any Proceeding or in any action related to a Proceeding that affects, either directly or indirectly, the Special Assessments, the Bonds or any rights of the Trustee with respect to this Section 9.34 or Bondholders under this Master Indenture or applicable Supplemental Trust Indenture that is inconsistent with any direction from the Trustee, (b) the Trustee shall have the right, but is not obligated to, vote in any such Proceeding any and all claims of the Issuer relating to the Special Assessment or the Bonds, and, if the Trustee chooses to exercise such right, the Issuer shall be deemed to have appointed the Trustee as its agent and granted to the Trustee an irrevocable power of attorney coupled with an interest, and its proxy, for the purpose of exercising any and all rights and taking any and all actions available to the Issuer in connection with any Proceeding of any Landowner, including without limitation, the right to file and/or prosecute any claims, to vote to accept or reject a plan, and to make any election under Section 1111(b) of the Bankruptcy Code and (c) the Issuer shall not challenge the validity or amount of any claim submitted in such Proceeding by the Trustee in good faith or any valuations of any lands submitted by the Trustee in good faith in such Proceeding or take any other action in such Proceeding, which is adverse to Trustee's enforcement of the Issuer's claim with respect to the Special Assessments or receipt of adequate protection (as that term is defined in the Bankruptcy Code). Without limiting the generality of the foregoing, the Issuer agrees that the Trustee shall have the right (i) to file a proof of claim with respect to the Special Assessments, (ii) to deliver to the Issuer a copy thereof, together with evidence of the filing with the appropriate court or other authority, and (iii) to defend any objection filed to said proof of claim. Notwithstanding the provisions of the immediately preceding paragraphs, nothing in this Section shall preclude the Issuer from becoming a party to a Proceeding in order to enforce a claim for operation and maintenance assessments, or claims for moneys or performance under a contract, and the Issuer shall be free to pursue such claim in such manner as it shall deem appropriate in its sole and absolute discretion. Any actions taken by the Issuer in pursuance of its claim for operation and maintenance assessments in any Proceeding shall not be considered an action adverse or inconsistent with the Trustee's rights or consents with respect to the Special Assessments relating to the Bonds Outstanding whether such claim is pursued by the Issuer or the Trustee.

[END OF ARTICLE IX]

**ARTICLE X**  
**EVENTS OF DEFAULT AND REMEDIES**

SECTION 10.01. Events of Default and Remedies. Except to the extent otherwise provided in the Supplemental Indenture authorizing a Series of Bonds, events of default and remedies with respect to each Series of Bonds shall be as set forth in this Master Indenture.

SECTION 10.02. Events of Default Defined. Each of the following shall be an “Event of Default” under the Indenture, with respect to a Series of Bonds:

(a) if payment of any installment of interest on any Bond of such Series is not made when it becomes due and payable; or

(b) if payment of the principal or Redemption Price of any Bond of such Series is not made when it becomes due and payable at maturity or upon call or presentation for redemption; or

(c) if the Issuer, for any reason, fails in, or is rendered incapable of, fulfilling its obligations under the Indenture or under the Act which failure or incapacity may reasonably be determined solely by the Majority Holders of the applicable Series of Bonds; or

(d) if the Issuer proposes or makes an assignment for the benefit of creditors or enters into a composition agreement with all or a material part of its creditors, or a trustee, receiver, executor, conservator, liquidator, sequestrator or other judicial representative, similar or dissimilar, is appointed for the Issuer or any of its assets or revenues, or there is commenced any proceeding in liquidation, bankruptcy, reorganization, arrangement of debts, debtor rehabilitation, creditor adjustment or insolvency, local, state or federal, by or against the Issuer and if such is not vacated, dismissed or stayed on appeal within ninety (90) days; or

(e) if the Issuer defaults in the due and punctual performance of any other covenant in the Indenture or in any Bond of such Series issued pursuant to the Indenture and such default continues for sixty (60) days after written notice requiring the same to be remedied shall have been given to the Issuer by the Trustee, which may give such notice in its discretion and shall give such notice at the written request of the Majority Holders of the applicable Series of Bonds; provided, however, that if such performance requires work to be done, actions to be taken, or conditions to be remedied, which by their nature cannot reasonably be done, taken or remedied, as the case may be, within such sixty (60) day period, no Event of Default shall be deemed to have occurred or exist if, and so long as the Issuer shall commence such performance within such sixty (60) day period and shall diligently and continuously prosecute the same to completion; or

(f) written notice shall have been received by the Trustee from a Credit Facility Issuer securing Bonds of such Series that an event of default has occurred under the Credit Facility Agreement, or there shall have been a failure by said Credit Facility Issuer to make said Credit Facility available or to reinstate the interest component of said Credit Facility in accordance with the terms of said Credit Facility, to the extent said notice or failure is established as an event of default under the terms of a Supplemental Indenture; or

(g) if at any time the amount in the Debt Service Reserve Fund or any account therein is less than the Debt Service Reserve Requirement as a result of the Trustee withdrawing an amount therefrom to satisfy the Debt Service Reserve Requirement on the Bonds of any Series and such amount has not been restored within thirty (30) days of such withdrawal; or

(h) more than twenty percent (20%) of the “maintenance special assessments” levied by the Issuer on District lands upon which the Special Assessments are levied to secure one or more Series of Bonds pursuant to Section 190.021(3), Florida Statutes, as amended, and collected directly by the District have become due and payable and have not been paid, within ninety (90) days when due.

The Trustee shall not be required to rely on any official action, admission or declaration by the Issuer before recognizing that an Event of Default under (c) above has occurred.

SECTION 10.03. [RESERVED].

SECTION 10.04. No Acceleration; Redemption. No Series of Bonds issued under this Master Indenture shall be subject to acceleration. Upon the occurrence and continuation of an Event of Default, no optional redemption or extraordinary mandatory redemption of the Bonds pursuant to Article VIII hereof shall occur unless all of the Bonds of the Series where an Event of Default has occurred will be redeemed or 100% of the Holders of such Series of Bonds agree to such redemption.

SECTION 10.05. Legal Proceedings by Trustee. If any Event of Default with respect to a Series of Bonds has occurred and is continuing, the Trustee, in its discretion may, and upon the written request of the Majority Holders of the Outstanding Bonds of such Series and receipt of indemnity to its satisfaction shall, in its capacity as Trustee:

(a) by mandamus, or other suit, action or proceeding at law or in equity, enforce all rights of the Holders of the Bonds of such Series, including, without limitation, the right to require the Issuer to carry out any agreements with, or for the benefit of, the Bondholders of the Bonds of such Series and to perform its or their duties under the Act;

(b) bring suit upon the Series of Bonds;

(c) by action or suit in equity require the Issuer to account as if it were the trustee of an express trust for the Holders of the Bonds of such Series;

(d) by action or suit in equity enjoin any acts or things which may be unlawful or in violation of the rights of the Holders of the Bonds of such Series; and

(e) by other proceeding in law or equity, exercise all rights and remedies provided for by any other document or instrument securing such Series of Bonds.

SECTION 10.06. Discontinuance of Proceedings by Trustee. If any proceeding taken by the Trustee on account of any Event of Default is discontinued or is determined adversely to the Trustee, then the Issuer, the Trustee, the Paying Agent and the Bondholders shall be restored to their former positions and rights hereunder as though no such proceeding had been taken.

SECTION 10.07. Bondholders May Direct Proceedings. The Majority Holders of a Series then subject to remedial proceedings under this Article X shall have the right to direct the method and place of conducting all remedial proceedings by the Trustee under the Indenture, provided that such directions shall not be otherwise than in accordance with applicable law and the applicable provisions of the Indenture.

SECTION 10.08. Limitations on Actions by Bondholders. No Bondholder shall have any right to pursue any remedy hereunder unless (a) the Trustee shall have been given written notice of an Event of Default, (b) the Majority Holders shall have requested the Trustee, in writing, to exercise the powers hereinabove granted or to pursue such remedy in its or their name or names, (c) the Trustee shall have been offered indemnity satisfactory to it against costs, expenses and liabilities, and (d) the Trustee shall have failed to comply with such request within a reasonable time.

SECTION 10.09. Trustee May Enforce Rights Without Possession of Bonds. All rights under the Indenture and a Series of Bonds may be enforced by the Trustee without the possession of any of the Bonds of such Series or the production thereof at the trial or other proceedings relative thereto, and any proceeding instituted by the Trustee shall be brought in its name for the ratable benefit of the Holders of the Bonds of such Series.

SECTION 10.10. Remedies Not Exclusive. Except as limited under Section 15.01 of this Master Indenture, no remedy contained in the Indenture with respect to a Series of Bonds is intended to be exclusive of any other remedy or remedies, and each remedy is in addition to every other remedy given hereunder or now or hereafter existing at law or in equity or by statute.

SECTION 10.11. Delays and Omissions Not to Impair Rights. No delay or omission in respect of exercising any right or power accruing upon any Event of Default shall impair such right or power or be a waiver of such Event of Default, and every remedy given by this Article X may be exercised from time to time and as often as may be deemed expedient.

SECTION 10.12. Application of Moneys in Event of Default. Any moneys received by the Trustee or the Paying Agent, as the case may be, in connection with any proceedings brought under this Article X with respect to a Series of Bonds shall be applied in the following order of priority:

(a) to the payment of the costs of the Trustee and Paying Agent incurred in connection with actions taken under this Article X with respect to such Series of Bonds, including counsel fees and any disbursements of the Trustee and the Paying Agent and payment of unpaid fees and expenses owed to the Trustee.

(b) then:

FIRST: to payment of all installments of interest then due on the Bonds of such Series in the order of maturity of such installments of interest, and, if the amount available shall not be sufficient to pay in full any particular installment, then to the payment ratably, according to the amounts due on such installment, to the persons entitled thereto, without any preference or priority of one installment of interest over any other installment; and



SECOND: to payment to the persons entitled thereto of the unpaid principal or Redemption Price of any of the Bonds of such Series which shall have become due in the order of their due dates, with interest on such Bonds from the respective dates upon which they become due and, if the amount available shall not be sufficient to pay in full the principal or Redemption Price coming due on such Bonds on any particular date, together with such interest, then to the payment ratably, according to the amount of principal due on such date, to the persons entitled thereto without any preference or priority of one such Bond of a Series over another or of any installment of interest over another.

Any surplus remaining after the payments described above shall be paid to the Issuer or to the Person lawfully entitled to receive the same or as a court of competent jurisdiction may direct, provided however that the Issuer shall be first entitled to recover any fees and costs of foreclosure or other proceedings incurred by the Issuer in connection with enforcement of any delinquent Special Assessments.

For purposes of the application of moneys described above, to the extent payments of principal of and interest on a Series of Bonds shall have been made under a Credit Facility relating thereto, the Credit Facility Issuer shall be entitled to moneys in the related Series Accounts in the Debt Service Fund in accordance with the agreement pursuant to which such Credit Facility has been issued (but subject to subsection (a) hereof and Section 11.04 hereof) and the Certified Resolution of the Issuer authorizing the issuance of such Bonds to which such Credit Facility relates.

SECTION 10.13. Trustee's Right to Receiver; Compliance with Act. The Trustee shall be entitled as of right to the appointment of a receiver and the Trustee, the Bondholders and any receiver so appointed shall have such rights and powers and be subject to such limitations and restrictions as are contained in the Act and other applicable law of the State.

SECTION 10.14. Trustee and Bondholders Entitled to all Remedies under Act. It is the purpose of this Article to provide such remedies to the Trustee and Bondholders as may be lawfully granted under the provisions of the Act and other applicable laws of the State; if any remedy herein granted shall be held unlawful, the Trustee and the Bondholders shall nevertheless be entitled to every other remedy provided by the Act and other applicable laws of the State. It is further intended that, insofar as lawfully possible, the provisions of this Article X shall apply to and be binding upon any receiver appointed in accordance with Section 10.13 hereof.

SECTION 10.15. Credit Facility Issuer's Rights Upon Events of Default. Anything in the Indenture to the contrary notwithstanding, if any Event of Default, other than Events of Default described in Section 10.02(a) or (b) hereof, has occurred and is continuing while a Credit Facility securing all or a portion of such Bonds of a Series Outstanding is in effect, the Credit Facility Issuer shall have the right, in lieu of the Owners of the Series of Bonds (or portion thereof) secured by said Credit Facility, by an instrument in writing, executed and delivered to the Trustee, to direct the time, method and place of conducting all remedial proceedings available to the Trustee under the Indenture, or exercising any trust or power conferred on the Trustee by the Indenture. Said direction shall be controlling to the extent the direction of Owners of the Series of Bonds (or portion thereof) secured by said Credit Facility would have been controlling under this Article. If

the Credit Facility Issuer shall be in default in the performance of its obligations under the Credit Facility, said Credit Facility Issuer shall have no rights under this Section.

[END OF ARTICLE X]

**ARTICLE XI**  
**THE TRUSTEE; THE PAYING AGENT AND REGISTRAR**

SECTION 11.01. Acceptance of Trust. The Trustee accepts and agrees to execute the trusts hereby created, but only upon the additional terms set forth in this Article XI, to all of which the parties hereto and the Bondholders and any Credit Facility Issuer agree. The Trustee shall act as Trustee under this Master Indenture. Subject to the provisions of Section 11.03 hereof, the Trustee shall have only such duties as are expressly set forth herein, and no duties shall be implied on the part of the Trustee.

SECTION 11.02. No Responsibility for Recitals. The recitals, statements and representations in this Master Indenture or in the Bonds, save only the Trustee's Certificate of Authentication, if any, upon the Bonds, have been made by the Issuer and not by the Trustee and the Trustee shall be under no responsibility for the correctness thereof.

SECTION 11.03. Trustee May Act Through Agents; Answerable Only for Willful Misconduct or Negligence. The Trustee may execute any powers hereunder and perform any duties required of it through attorneys, agents, officers or employees, and shall be entitled to advice of Counsel concerning all questions hereunder; the Trustee shall not be answerable for following the advice of Counsel or other professionals or responsible for the default or misconduct of any attorney or agent selected by it with reasonable care. The Trustee shall not be answerable for the exercise of any discretion or power under this Master Indenture and any Supplemental Indenture nor for anything whatever in connection with the trust hereunder, except only its own negligence or willful misconduct hereunder.

SECTION 11.04. Compensation and Indemnity. The Issuer shall pay the Trustee reasonable compensation for its services hereunder, and also all its reasonable expenses and disbursements, and shall, to the extent permitted by law, but without waiving any limitations of liability afforded by law, indemnify and hold the Trustee harmless against any liabilities which it may incur in the proper exercise and performance of its powers and duties hereunder, except with respect to its own willful misconduct or negligence hereunder. If the Issuer defaults in respect of the foregoing obligations, the Trustee may deduct the amount owing to it from any moneys held by the Trustee or coming into its hands but exclusive of the Rebate Fund and moneys from a drawing on any Credit Facility, which right of payment shall be prior to the right of the holders of the Bonds. The Trustee shall each month along with its monthly trust statements provide periodic reports of any moneys the Trustee has deducted for amounts owing to it. This Section 11.04 shall survive the termination of this Master Indenture and any Supplemental Indenture and, as to any Trustee, its removal or resignation as Trustee. No provision of this Master Indenture shall require the Trustee to expend or risk its own funds.

SECTION 11.05. No Duty to Renew Insurance. The Trustee shall be under no duty to effect or to renew any insurance policy nor shall it incur any liability for the failure of the Issuer to require or effect or renew insurance or to report or file claims of loss thereunder.

SECTION 11.06. Notice of Default; Right to Investigate. The Trustee shall give written notice by Electronic Means or first-class mail to registered Holders of a Series of Bonds of all defaults known to the Trustee, unless such defaults have been remedied (the term "defaults"

for purposes of this Section and Section 11.07 being defined to include the events specified as “Events of Default” in Article X hereof, but not including any notice or periods of grace provided for therein); provided that, except in the case of a default in payment of principal or interest or Redemption Price, the Trustee may withhold such notice so long as it in good faith determines that such withholding is in the interest of the Bondholders. The Trustee shall not be deemed to have notice of any default other than a payment default under this Master Indenture and any Supplemental Indenture or a notification by a Credit Facility Issuer of a default under its Credit Facility, unless notified in writing of such default by the Holders of at least a majority of the aggregate principal amount of the Outstanding Bonds of a Series. The Trustee may, however, at any time require of the Issuer full information as to the performance of any covenant hereunder, and if information satisfactory to it is not forthcoming, the Trustee may make or cause to be made, at the expense of the Issuer, an investigation into the affairs of the Issuer.

SECTION 11.07. Obligation to Act on Defaults. The Trustee shall be under no obligation to take any action in respect of any default or otherwise, unless it is requested in writing to do so by the Majority Holders which are or would be, upon the taking of such action, subject to remedial proceedings under Article X of this Master Indenture if in its opinion such action may tend to involve expense or liability, and unless it is also furnished with indemnity satisfactory to it. The Trustee shall have no responsibility for actions taken at the direction of the Majority Holders.

SECTION 11.08. Reliance by Trustee. The Trustee may act on any requisition, resolution, notice, Electronic Means, telegram, facsimile transmission, request, consent, waiver, certificate, statement, affidavit, voucher, bond, or other paper or document which it in good faith believes to be genuine and to have been passed, signed or given by the persons purporting to be authorized (which in the case of the Issuer shall be a Responsible Officer) or to have been prepared and furnished pursuant to any of the provisions of this Master Indenture and any Supplemental Indenture; the Trustee shall be under no duty to make any investigation as to any statement contained in any such instrument, but may accept the same as conclusive evidence of the accuracy of such statement.

SECTION 11.09. Trustee May Deal in Bonds. The Trustee may in good faith buy, sell, own, hold and deal in any of the Bonds and may join in any action which any Bondholders may be entitled to take with like effect as if the Trustee were not a party to this Master Indenture and any Supplemental Indenture. The Trustee may also engage in or be interested in any financial or other transaction with the Issuer; provided, however, that if the Trustee determines that any such relation is in conflict with its duties under this Master Indenture and any Supplemental Indenture, it shall eliminate the conflict or resign as Trustee.

SECTION 11.10. Construction of Ambiguous Provisions. The Trustee may construe any ambiguous or inconsistent provisions of this Master Indenture and any Supplemental Indenture, and except as otherwise provided in Article XIII of this Master Indenture, any construction by the Trustee shall be binding upon the Bondholders. The Trustee shall give prompt notice to the Issuer of any intention to make such construction.

SECTION 11.11. Resignation of Trustee. The Trustee may resign and be discharged of the trusts created by this Master Indenture and all Supplemental Indentures by written

resignation filed with the Secretary of the Issuer not less than sixty (60) days before the date when such resignation is to take effect. Notice of such resignation shall be sent by Electronic Means or first-class mail to each Bondholder as its name and address appears on the Bond Register and to any Paying Agent, Registrar and Credit Facility Issuer, if any, at least sixty (60) days before the resignation is to take effect. Such resignation shall take effect on the day specified in the Trustee's notice of resignation unless a successor Trustee is previously appointed, in which event the resignation shall take effect immediately on the appointment of such successor; provided, however, that notwithstanding the foregoing, such resignation shall not take effect until a successor Trustee has been appointed. If a successor Trustee has not been appointed within ninety (90) days after the Trustee has given its notice of resignation, the Trustee may petition any court of competent jurisdiction for the appointment of a temporary successor Trustee to serve as Trustee until a successor Trustee has been duly appointed. Notice of such resignation shall also be given to any rating agency that shall then have in effect a rating on any of the Bonds.

SECTION 11.12. Removal of Trustee. The Trustee may be removed at any time by either (a) the Issuer, if no default exists under this Master Indenture or any Supplemental Indenture, or (b) an instrument or concurrent instruments in writing, executed by the Owners of at least a majority of the aggregate principal amount of the Bonds then Outstanding and filed with the Issuer. A photographic copy of any instrument or instruments filed with the Issuer under the provisions of this paragraph, duly certified by a Responsible Officer, shall be delivered promptly by the Issuer to the Trustee and to any Paying Agent, Registrar and Credit Facility Issuer, if any.

The Trustee may also be removed at any time for any breach of trust or for acting or proceeding in violation of, or for failing to act or proceed in accordance with, any provision of this Master Indenture or any Supplemental Indenture with respect to the duties and obligations of the Trustee by any court of competent jurisdiction upon the application of the Issuer or the Holders of not less than a majority of the aggregate principal amount of the Bonds then Outstanding or the Trustee may petition a court of competent jurisdiction for the appointment of a successor trustee.

SECTION 11.13. Appointment of Successor Trustee. If the Trustee or any successor Trustee resigns or is removed or dissolved, or if its property or business is taken under the control of any state or federal court or administrative body, a vacancy shall forthwith exist in the office of the Trustee, and the Issuer shall appoint a successor and shall mail notice of such appointment by first-class mail to each Bondholder as its name and address appear on the Bond Register, and to the Paying Agent, Registrar, Credit Facility Issuer, if any, and any rating agency that shall then have in effect a rating on any of the Bonds. If no appointment of a successor Trustee shall be made pursuant to the foregoing provisions of this Master Indenture prior to the date specified in the notice of resignation or removal as the date when such resignation or removal was to take effect, the Majority Holders in aggregate principal amount of all Bond then Outstanding may appoint a successor Trustee or the Trustee may petition a court of competent jurisdiction for the appointment of a successor trustee.

SECTION 11.14. Qualification of Successor. A successor Trustee shall be a bank or trust company with trust powers, having a combined net capital and surplus of at least \$50,000,000.

SECTION 11.15. Instruments of Succession. Subject to Section 11.16 hereof, any successor Trustee shall execute, acknowledge and deliver to the Issuer an instrument accepting

such appointment hereunder and thereupon, such successor Trustee, without any further act, deed, or conveyance, shall become fully vested with all the estates, properties, rights, powers, trusts, duties and obligations of its predecessor in trust hereunder, with like effect as if originally named Trustee herein. The Trustee ceasing to act hereunder, after deducting all amounts owed to the Trustee, shall pay over to the successor Trustee all moneys held by it hereunder and, upon request of the successor Trustee, the Trustee ceasing to act and the Issuer shall execute and deliver an instrument or instruments prepared by the Issuer transferring to the successor Trustee all the estates, properties, rights, powers and trusts hereunder of the predecessor Trustee, except for its rights under Section 11.04 hereof.

SECTION 11.16. Merger of Trustee. Any corporation into which any Trustee hereunder may be merged or with which it may be consolidated, or any corporation resulting from any merger or consolidation to which any Trustee hereunder shall be a party, or any corporation which shall have purchased substantially all of the bond administration business of the corporate trust department shall be the successor Trustee under this Master Indenture and all Supplemental Indentures, without the execution or filing of any paper or any further act on the part of the parties hereto, anything herein to the contrary notwithstanding; provided, however, that any such successor corporation continuing to act as Trustee hereunder shall meet the requirements of Section 11.14 hereof, and if such corporation does not meet the aforesaid requirements, a successor Trustee shall be appointed pursuant to this Article XI. The Trustee may not resign as the Paying Agent or the Registrar without resigning as Trustee.

SECTION 11.17. Extension of Rights and Duties of Trustee to Paying Agent and Registrar. The provisions of Sections 11.02, 11.03, 11.04, 11.08, 11.09 and 11.10 hereof are hereby made applicable to the Paying Agent and the Registrar, as appropriate, and any Person serving as Paying Agent and/or Registrar, hereby enters into and agrees to comply with the covenants and agreements of this Master Indenture and all Supplemental Indentures applicable to the Paying Agent and Registrar, respectively.

SECTION 11.18. Resignation of Paying Agent or Registrar. The Paying Agent or Registrar may resign and be discharged of the duties created by this Master Indenture and all Supplemental Indentures by executing an instrument in writing resigning such duties and specifying the date when such resignation shall take effect, and filing the same with the Issuer, the Trustee, and any rating agency that shall then have in effect a rating on any of the Bonds, not less than forty-five (45) days before the date specified in such instrument when such resignation shall take effect, and by giving written notice of such resignation not less than three (3) weeks prior to such resignation date to the Bondholders, mailed to their addresses as such appear in the Bond Register. Such resignation shall take effect on the date specified in such instrument and notice, but only if a successor Paying Agent or Registrar shall have been appointed as hereinafter provided, in which event such resignation shall take effect immediately upon the appointment of such successor Paying Agent or Registrar. If the successor Paying Agent or Registrar shall not have been appointed within a period of ninety (90) days following the giving of notice, then the Paying Agent or Registrar shall be authorized to petition any court of competent jurisdiction to appoint a successor Paying Agent or Registrar as provided in Section 11.22 hereof.

SECTION 11.19. Removal of Paying Agent or Registrar. The Paying Agent or Registrar may be removed at any time prior to any Event of Default by the Issuer by filing with

the Paying Agent or Registrar to be removed, and with the Trustee, an instrument or instruments in writing executed by the Issuer appointing a successor, or an instrument or instruments in writing designating, and accompanied by an instrument or appointment by the Issuer of, such successor. Such removal shall be effective thirty (30) days (or such longer period as may be set forth in such instrument) after delivery of the instrument; provided, however, that no such removal shall be effective until the successor Paying Agent or Registrar appointed hereunder shall execute, acknowledge and deliver to the Issuer an instrument accepting such appointment hereunder.

SECTION 11.20. Appointment of Successor Paying Agent or Registrar. In case at any time the Paying Agent or Registrar shall be removed, or be dissolved, or if its property or affairs shall be taken under the control of any state or federal court or administrative body because of insolvency or bankruptcy, or for any other reason, then a vacancy shall forthwith and ipso facto exist in the office of the Paying Agent or Registrar, as the case may be, and a successor shall be appointed by the Issuer; and in case at any time the Paying Agent or Registrar shall resign, then a successor shall be appointed by the Issuer. After any such appointment, notice of such appointment shall be given by the Issuer to the predecessor Paying Agent or Registrar, the successor Paying Agent or Registrar, the Trustee, the Credit Facility Issuer, if any, any rating agency that shall then have in effect a rating on any of the Bonds, and all Bondholders. Any new Paying Agent or Registrar so appointed shall immediately, and without further act, supersede the predecessor Paying Agent or Registrar.

SECTION 11.21. Qualifications of Successor Paying Agent or Registrar. Every successor Paying Agent or Registrar (a) shall be a commercial bank or trust company (i) duly organized under the laws of the United States or any state or territory thereof, (i) authorized by law to perform all the duties imposed upon it by this Master Indenture and all Supplemental Indentures and (iii) capable of meeting its obligations hereunder, and (b) shall have a combined net capital and surplus of at least \$50,000,000.

SECTION 11.22. Judicial Appointment of Successor Paying Agent or Registrar. In case at any time the Paying Agent or Registrar shall resign and no appointment of a successor Paying Agent or Registrar shall be made pursuant to the foregoing provisions of this Master Indenture prior to the date specified in the notice of resignation as the date when such resignation is to take effect, the retiring Paying Agent or Registrar may forthwith apply to a court of competent jurisdiction for the appointment of a successor Paying Agent or Registrar. Such court may thereupon, after such notice, if any, as it may deem proper and prescribe, appoint a successor Paying Agent or Registrar. Notice of such appointment shall be given by the Successor Registrar or Paying Agent to the Issuer, the Trustee, the Credit Facility Issuer, if any, any rating agency that shall then have in effect a rating on any of the Bonds, and all Bondholders. In the absence of such an appointment, the Trustee shall become the Registrar or Paying Agent and shall so notify the Issuer, any rating agency that shall then have in effect a rating on the Bonds, and all Bondholders.

SECTION 11.23. Acceptance of Duties by Successor Paying Agent or Registrar. Any successor Paying Agent or Registrar shall become duly vested with all the estates, property, rights, powers, duties and obligations of its predecessor hereunder, with like effect as if originally named Paying Agent or Registrar herein. Upon request of such Paying Agent or Registrar, such predecessor Paying Agent or Registrar and the Issuer shall, after payment of its fees and expenses, execute and deliver an instrument transferring to such successor Paying Agent or Registrar all the

estates, property, rights and powers hereunder of such predecessor Paying Agent or Registrar except for its rights under Section 11.04 hereof and such predecessor Paying Agent or Registrar shall pay over and deliver to the successor Paying Agent or Registrar all moneys and other assets at the time held by it hereunder.

SECTION 11.24. Successor by Merger or Consolidation. Any corporation into which any Paying Agent or Registrar hereunder may be merged or converted or with which it may be consolidated, or any corporation resulting from any merger or consolidation to which any Paying Agent or Registrar hereunder shall be a party, or any corporation which shall have purchased substantially all of the bond administration business of the corporate trust department shall be the successor Paying Agent or Registrar under this Master Indenture and all Supplemental Indentures without the execution or filing of any paper or any further act on the part of the parties thereto, anything in this Master Indenture or any Supplemental Indenture to the contrary notwithstanding.

[END OF ARTICLE XI]



**ARTICLE XII**  
**ACTS OF BONDHOLDERS; EVIDENCE OF OWNERSHIP OF BONDS**

SECTION 12.01. Acts of Bondholders; Evidence of Ownership of Bonds. Any action to be taken by Bondholders may be evidenced by one or more concurrent written instruments of similar tenor signed or executed by such Bondholders in person or by an agent appointed in writing. The fact and date of the execution by any person of any such instrument may be provided by acknowledgment before a notary public or other officer empowered to take acknowledgments or by an affidavit of a witness to such execution. Any action by the Owner of any Bond shall bind all future Owners of the same Bond in respect of anything done or suffered by the Issuer, Trustee, Paying Agent or Registrar in pursuance thereof.

[END OF ARTICLE XII]

**ARTICLE XIII**  
**AMENDMENTS AND SUPPLEMENTS**

SECTION 13.01. Amendments and Supplements Without Bondholders' Consent. This Master Indenture and any Supplemental Indenture may be amended or supplemented, from time to time, without the consent of the Bondholders, by a Supplemental Indenture authorized by a Certified Resolution of the Issuer filed with the Trustee, for one or more of the following purposes:

(a) to add additional covenants of the Issuer or to surrender any right or power herein conferred upon the Issuer;

(b) for any purpose not inconsistent with the terms of the related Indenture, or to cure any ambiguity or to cure, correct or supplement any defective provision (whether because of any inconsistency with any other provision hereof or otherwise) of the related Indenture, in such manner as shall not impair the security hereof or thereof or adversely affect the rights and remedies of the Bondholders;

(c) to provide for the execution of any and all contracts and other documents as may be required in order to effectuate the conveyance of any Project to the State, the County, or any department, agency or branch thereof, or any other unit of government of the State, provided, however, that the Issuer shall have caused to be delivered to the Trustee an opinion of Bond Counsel stating that such conveyance shall not impair the security hereof or adversely affect the rights and remedies of the Bondholders; and

(d) to make such changes as may be necessary in order to reflect amendments to Chapters 170, 190 and 197, Florida Statutes, so long as, in the opinion of Counsel to the Issuer, such changes either: (i) do not have a material adverse effect on the Holders of the Bonds; or (ii) if such changes do have an adverse effect, that they nevertheless are required to be made as a result of such amendments.

SECTION 13.02. Amendments With Bondholders' Consent. Subject to the provisions of Section 13.01 hereof, this Master Indenture and any Supplemental Indenture may be amended from time to time by a Supplemental Indenture approved by the Majority Holders of all Outstanding Bonds in the case of the Master Indenture, and of the Series of Bonds then Outstanding and secured by such Supplemental Indenture in the case of an amendment of a Supplemental Indenture including, but not limited to, any material amendment to the Special Assessments and related proceedings which secure a Series of Bonds; provided that with respect to (a) the interest payable upon any Bonds, (b) the dates of maturity or redemption provisions of any Bonds, (c) this Article XIII and (d) the security provisions hereunder or under any Supplemental Indenture, which may only be amended by approval of the Owners of all Bonds to be so amended.

SECTION 13.03. Trustee Authorized to Join in Amendments and Supplements; Reliance on Counsel. The Trustee is authorized to join in the execution and delivery of any Supplemental Indenture or amendment permitted by this Article XIII and in so doing is entitled to require and to rely on a written opinion of Counsel, that such Supplemental Indenture or

amendment is so permitted and has been duly authorized by the Issuer and that all things necessary to make it a valid and binding agreement have been done. The Trustee shall not be obligated to enter into any Supplemental Indenture or amendment that imposes additional obligations on the Trustee or adversely affects the Trustee's rights and immunities hereunder.

[END OF ARTICLE XIII]

## **ARTICLE XIV DEFESANCE**

SECTION 14.01. Defeasance. When interest on, and principal or Redemption Price (as the case may be) of, the Bonds of a Series or any portion thereof to be defeased have been paid, or there shall have been deposited with the Trustee or such other escrow agent designated in a Certified Resolution of the Issuer (the “Escrow Agent”) moneys sufficient, or Defeasance Securities, the principal of and interest on which, when due, together with any moneys, remaining uninvested, will provide sufficient moneys to fully pay (i) such Bonds of a Series or portion thereof to be defeased, and (ii) any other sums payable hereunder by the Issuer, but only to the extent the Issuer has agreed to pay the same on or before the defeasance of the Bonds, the right, title and interest of the Trustee with respect to such Bonds of a Series or portion thereof to be defeased shall thereupon cease, the lien of the Indenture on the Pledged Revenues, and the Funds (other than the Rebate Fund unless all related liability has been satisfied as determined by the Issuer) and Accounts established under the Indenture shall be defeased and discharged, and the Trustee, on demand of the Issuer, shall release the Indenture as to such Bonds of a Series or portion thereof to be so defeased and shall execute such documents to evidence such release as may be reasonably required by the Issuer and shall turn over to the Issuer or to such Person, body or authority as may be entitled to receive the same all balances remaining in any Series Funds and Accounts (other than the Rebate Fund) upon the defeasance in whole of all of the Bonds of a Series.

SECTION 14.02. Deposit of Funds for Payment of Bonds. If the Issuer deposits with the Escrow Agent moneys sufficient, or Defeasance Securities, the principal of and interest on which, when due, together with any moneys remaining uninvested, will provide sufficient moneys to pay the principal or Redemption Price of any Bonds of a Series becoming due, either at maturity or by redemption or otherwise, together with all interest accruing thereon to the date of maturity or such prior redemption, and reimburses or causes to be reimbursed or pays or causes to be paid the other amounts required to be reimbursed or paid under Section 14.01 hereof, interest on such Bonds of a Series shall cease to accrue on such date of maturity or prior redemption and all liability of the Issuer with respect to such Bonds of a Series shall likewise cease, except as hereinafter provided; provided, however, that (a) if any Bonds are to be redeemed prior to the maturity thereof, notice of the redemption thereof shall have been duly given in accordance with the provisions of Section 8.02 hereof, or irrevocable provision satisfactory to the Trustee shall have been duly made for the giving of such notice, and (b) in the event that any Bonds are not by their terms subject to redemption within the next succeeding sixty (60) days following a deposit of moneys with the Escrow Agent, in accordance with this Section, the Issuer shall have given the Escrow Agent, in form satisfactory to the Escrow Agent, irrevocable instructions to mail to the Owners of such Bonds at their addresses as they appear on the Bond Register, a notice stating that a deposit in accordance with this Section has been made with the Escrow Agent and that the Bonds to which such notice relates are deemed to have been paid in accordance with this Section and stating such maturity or redemption date upon which moneys are to be available for the payment of the principal or Redemption Price (as the case may be) of, and interest on, said Bonds of a Series. Thereafter such Bonds shall be deemed not to be Outstanding hereunder and the Owners of such Bonds shall be restricted exclusively to the funds so deposited for any claim of whatsoever nature with respect to such Bonds, and the Escrow Agent shall hold such funds in trust for such Owners. At the time of the deposit referred to above, there shall be delivered to the Trustee and any Escrow Agent a verification from a firm of independent certified public accountants stating that the principal of

and interest on the Defeasance Securities, together with the stated amount of any cash remaining on deposit with the Escrow Agent, will be sufficient without reinvestment to pay the remaining principal of, redemption premium, if any, and interest on such defeased Bonds.

Money so deposited with the Escrow Agent which remains unclaimed three (3) years after the date payment thereof becomes due shall, upon request of the Issuer, if the Issuer is not at the time to the knowledge of the Escrow Agent in default with respect to any covenant in the Indenture or the Bonds of the Series contained, be paid to the Issuer; and the Owners of the Bonds for which the deposit was made shall thereafter be limited to a claim against the Issuer; provided, however, that the Escrow Agent, before making payment to the Issuer, may, at the request and expense of the Issuer and if directed by the Issuer, shall cause a notice to be published in an Authorized Newspaper, stating that the money remaining unclaimed will be returned to the Issuer after a specified date.

[END OF ARTICLE XIV]

**ARTICLE XV  
MISCELLANEOUS PROVISIONS**

SECTION 15.01. Limitations on Recourse. No personal recourse shall be had for any claim based on this Master Indenture or any Supplemental Indenture or the Bonds against any member of the Board of the Issuer, officer, employee or agent, past, present or future, of the Issuer or of any successor body as such, either directly or through the Issuer or any such successor body, under any constitutional provision, statute or rule of law or by the enforcement of any assessment or penalty or otherwise.

The Bonds of each Series are payable solely from the Pledged Revenues, and any other moneys held by the Trustee under the Indenture for such purpose. There shall be no other recourse under the Bonds, the Indenture or otherwise, against the Issuer or any other property now or hereafter owned by it.

SECTION 15.02. Payment Dates. In any case where an Interest Payment Date or the maturity date of the Bonds or the date fixed for the redemption of any Bonds shall be other than a Business Day, then payment of interest, principal or Redemption Price need not be made on such date but may be made on the next succeeding Business Day, with the same force and effect as if made on the due date, and no interest on such payment shall accrue for the period after such due date if payment is made on such next succeeding Business Day.

SECTION 15.03. No Rights Conferred on Others. Nothing herein contained shall confer any right upon any Person other than the parties hereto and the Holders of the Bonds and the Credit Facility Issuers, if any.

SECTION 15.04. Illegal Provisions Disregarded. If any term of Master Indenture or any Supplemental Indenture or the Bonds or the application thereof for any reason or circumstances shall to any extent be held invalid or unenforceable, the remaining provisions or the application of such terms or provisions to Persons and situations other than those as to which it is held invalid or unenforceable, shall not be affected thereby, and each remaining term and provision hereof and thereof shall be valid and enforced to the fullest extent permitted by law.

SECTION 15.05. Substitute Notice. If for any reason it shall be impossible to make duplication of any notice required hereby in a newspaper or newspapers, then such publication in lieu thereof as shall be made with the approval of the Trustee shall constitute a sufficient publication of such notice.

SECTION 15.06. Notices. Any notice, demand, direction, request or other instrument authorized or required by this Master Indenture or any Supplemental Indenture to be given to or filed with the Issuer or the Trustee shall be deemed to have been sufficiently given or filed for all purposes of this Master Indenture or any Supplemental Indenture if and when personally delivered and received for, or if mailed by first class mail, addressed as follows:

(a) As to the Issuer -

Lakewood Park Community Development District  
c/o Wrathell Hunt & Associates, LLC  
2300 Glades Rd., Ste. # 410W  
Boca Raton, FL 33431  
Attn: Craig Wrathell  
Email: [wrathehc@whhassociates.com](mailto:wrathehc@whhassociates.com)

(b) As to the Trustee -

U.S. Bank National Association  
550 West Cypress Creek Rd., Ste. # 380  
Ft. Lauderdale, FL 33309  
Attn: Robert Hedgecock  
Email: [robert.hedgecock@usbank.com](mailto:robert.hedgecock@usbank.com)

Any of the foregoing may, by notice sent to each of the others, designate a different or additional address to which notices under this Master Indenture or any Supplemental Indenture are to be sent.

All documents received by the Trustee under the provisions of this Master Indenture or any Supplemental Indenture and not required to be redelivered shall be retained in its possession, subject at all reasonable times to the inspection of the Issuer, any Consultant, any Bondholder and the agents and representatives thereof as evidence in writing.

SECTION 15.07. Controlling Law. This Master Indenture and all Supplemental Indentures shall be governed by and construed in accordance with the laws of the State.

SECTION 15.08. Successors and Assigns. All the covenants, promises and agreements in this Master Indenture and all Supplemental Indentures contained by or on behalf of the Issuer or by or on behalf of the Trustee shall bind and inure to the benefit of their respective successors and assigns, whether so expressed or not.

SECTION 15.09. Headings for Convenience Only. The table of contents and descriptive headings in this Master Indenture are inserted for convenience only and shall not control or affect the meaning or construction of any of the provisions hereof.

SECTION 15.10. Counterparts. This Master Indenture and any Supplemental Indentures may be executed in any number of counterparts, each of which when so executed and delivered shall be an original; but such counterparts shall together constitute but one and the same instrument.

SECTION 15.11. Appendices and Exhibits. Any and all appendices or exhibits referred to in and attached to this Master Indenture are hereby incorporated herein and made a part hereof for all purposes.

[Remainder of page intentionally left blank]

IN WITNESS WHEREOF, Lakewood Park Community Development District has caused this Master Indenture to be executed by the Chairperson or Vice Chairman of its Board and its corporate seal to be hereunto affixed, attested by the Secretary of its Board and U.S. Bank National Association has caused this Master Indenture to be executed by one of its authorized signatories, all as of the day and year first above written.

LAKWOOD PARK COMMUNITY  
DEVELOPMENT DISTRICT

[SEAL]

Attest:

By: \_\_\_\_\_  
Name: \_\_\_\_\_  
Title: Chairperson/Vice Chairperson  
Board of Supervisors

By: \_\_\_\_\_  
Name: Craig Wrathell  
Title: Secretary, Board of Supervisors

U.S. BANK NATIONAL ASSOCIATION,  
as Trustee, Paying Agent and Registrar

By: \_\_\_\_\_  
Name: \_\_\_\_\_  
Title: Assistant Vice President



STATE OF FLORIDA )  
 ) SS:  
COUNTY OF \_\_\_\_\_ )

The foregoing instrument was acknowledged before me by means of  physical presence or  online notarization, this \_\_\_\_ day of \_\_\_\_\_, 2021, by \_\_\_\_\_, Chairperson/Vice Chairperson of the Board of Supervisors of Lakewood Park Community Development District, who acknowledged that he did sign the foregoing instrument as such officer, for and on behalf of Lakewood Park Community Development District; that the same is his free act and deed as such officer, and the free act and deed of Lakewood Park Community Development District; and that the seal affixed to said instrument is the seal of Lakewood Park Community Development District. He is personally known to me or produced \_\_\_\_\_ as identification.

[NOTARIAL SEAL]

Notary: \_\_\_\_\_  
Print Name: \_\_\_\_\_  
NOTARY PUBLIC, STATE OF \_\_\_\_\_  
My commission expires \_\_\_\_\_

STATE OF FLORIDA                    )  
  ) SS:  
COUNTY OF \_\_\_\_\_ )

The foregoing instrument was acknowledged before me by means of  physical presence or  online notarization, this \_\_\_\_ day of \_\_\_\_\_, 2021, by Craig Wrathell, Secretary of the Board of Supervisors of Lakewood Park Community Development District, who acknowledged that he did sign the foregoing instrument as such officer for and on behalf of Lakewood Park Community Development District; that the same is his free act and deed as such officer, and the free act and deed of Lakewood Park Community Development District; and that the seal affixed to said instrument is the seal of Lakewood Park Community Development District. He is personally known to me or produced \_\_\_\_\_ as identification.

[NOTARIAL SEAL]

Notary: \_\_\_\_\_  
Print Name: \_\_\_\_\_  
NOTARY PUBLIC, STATE OF \_\_\_\_\_  
My commission expires \_\_\_\_\_

STATE OF FLORIDA                    )  
  ) SS:  
COUNTY OF BROWARD                )

The foregoing instrument was acknowledged before me by means of  physical presence or  online notarization, this \_\_\_\_\_ day of \_\_\_\_\_, 2021, by \_\_\_\_\_, an Assistant Vice President of U.S. Bank National Association, as trustee (the “Trustee”), who acknowledged that she did so sign said instrument as such officer for and on behalf of the Trustee; that the same is her free act and deed as such officer and the free act and deed of the Trustee; that she appeared before me on this day in person and acknowledged that she, being thereunto duly authorized, signed, for the uses and purposes therein set forth. She is personally known to me or produced \_\_\_\_\_ as identification.

[NOTARIAL SEAL]

Notary: \_\_\_\_\_  
Print Name: \_\_\_\_\_  
NOTARY PUBLIC, STATE OF \_\_\_\_\_  
My commission expires \_\_\_\_\_

**EXHIBIT A**

**LEGAL DESCRIPTION OF  
LAKEWOOD PARK COMMUNITY DEVELOPMENT DISTRICT**

The present boundaries of Lakewood Park Community Development District are as follows:

**EXHIBIT B**

[FORM OF BOND]

R-\_\_\_\_\_

\$\_\_\_\_\_

**UNITED STATES OF AMERICA  
STATE OF FLORIDA  
CITY OF DELAND  
VOLUSIA COUNTY  
LAKEWOOD PARK COMMUNITY DEVELOPMENT DISTRICT  
SPECIAL ASSESSMENT BOND,  
SERIES 20\_\_**

**Interest Rate**

**Maturity Date**

**Date of Original Issuance**

**CUSIP**

Registered Owner:

Principal Amount:

KNOW ALL PERSONS BY THESE PRESENTS that the Lakewood Park Community Development District (the "Issuer"), for value received, hereby promises to pay to the registered owner shown above or registered assigns, on the date specified above, from the sources hereinafter mentioned, upon presentation and surrender hereof (except while the herein described Bonds are in book-entry only form presentation is not required), at the designated corporate trust office of U.S. Bank National Association, as paying agent (said U.S. Bank National Association and/or any bank or trust company to become successor paying agent being herein called the "Paying Agent"), the Principal Amount set forth above with interest thereon at the Interest Rate per annum set forth above, computed on 360-day year of twelve 30-day months, payable on the Maturity Date set forth above. Principal of this Bond is payable at the designated corporate trust office of U.S. Bank National Association located in Fort Lauderdale, Florida, in lawful money of the United States of America. Interest on this Bond is payable by check or draft of the Paying Agent made payable to the registered owner and mailed on each May 1 and November 1, commencing \_\_\_\_\_ 1, \_\_\_\_\_, to the address of the registered owner as such name and address shall appear on the registry books of the Issuer maintained by U.S. Bank National Association, as registrar (said U.S. Bank National Association and any successor registrar being herein called the "Registrar") at the close of business on the fifteenth day of the calendar month preceding each interest payment date or the date on which the principal of a Bond is to be paid (the "Record Date"). Such interest shall be payable from the most recent interest payment date next preceding the date of authentication hereof to which interest has been paid, unless the date of authentication hereof is a May 1 or November 1 to which interest has been paid, in which case from the date of authentication hereof, or unless such date of authentication is prior to \_\_\_\_\_, 20\_\_, in which case from \_\_\_\_\_, 20\_\_, or unless the date of authentication hereof is between a Record Date and the next succeeding interest payment date, in which case from such interest payment date. Any such interest not so punctually paid or duly provided for shall forthwith cease to be payable to the registered owner on such Record Date and may be paid to the person in whose name this Bond is registered at the close

of business on a Special Record Date for the payment of such defaulted interest to be fixed by U.S. Bank National Association, as Trustee (said U.S. Bank National Association and any successor bank or trust company being herein called the "Trustee"), notice whereof shall be given to Bondholders of record as of the fifth (5th) day prior to such mailing, at their registered addresses, not less than ten (10) days prior to such Special Record Date, or may be paid, at any time in any other lawful manner, as more fully provided in the Indenture (defined below). Any capitalized term used in this Bond and not otherwise defined shall have the meaning ascribed to such term in the Indenture.

THE BONDS ARE LIMITED OBLIGATIONS OF THE ISSUER PAYABLE SOLELY OUT OF THE PLEDGED REVENUES PLEDGED THEREFOR UNDER THE INDENTURE AND NEITHER THE PROPERTY, THE FULL FAITH AND CREDIT, NOR THE TAXING POWER OF THE ISSUER, THE CITY OF DELAND, FLORIDA, VOLUSIA COUNTY, FLORIDA, THE STATE OF FLORIDA, OR ANY OTHER POLITICAL SUBDIVISION THEREOF, IS PLEDGED AS SECURITY FOR THE PAYMENT OF THE BONDS, EXCEPT THAT THE ISSUER IS OBLIGATED UNDER THE INDENTURE TO LEVY AND TO EVIDENCE AND CERTIFY, OR CAUSE TO BE CERTIFIED, FOR COLLECTION, SPECIAL ASSESSMENTS (AS DEFINED IN THE INDENTURE) TO SECURE AND PAY THE BONDS. THE BONDS DO NOT CONSTITUTE AN INDEBTEDNESS OF THE ISSUER, THE CITY OF DELAND, FLORIDA, VOLUSIA COUNTY, FLORIDA, THE STATE OF FLORIDA, OR ANY OTHER POLITICAL SUBDIVISION THEREOF WITHIN THE MEANING OF ANY CONSTITUTIONAL OR STATUTORY PROVISION OR LIMITATION.

This Bond shall not be valid or become obligatory for any purpose or be entitled to any benefit or security under the Indenture until it shall have been authenticated by execution of the Trustee, of the certificate of authentication endorsed hereon.

IN WITNESS WHEREOF, Lakewood Park Community Development District has caused this Bond to be signed by the facsimile signature of the Chairperson of its Board of Supervisors and a facsimile of its seal to be imprinted hereon, and attested by the facsimile signature of the Assistant Secretary of its Board of Supervisors, all as of the date hereof.

LAKWOOD PARK COMMUNITY  
DEVELOPMENT DISTRICT

By: \_\_\_\_\_  
Chairperson, Board of Supervisors

(SEAL)

Attest:

By: \_\_\_\_\_  
Assistant Secretary, Board of Supervisors

**CERTIFICATE OF AUTHENTICATION**

This Bond is one of the Bonds delivered pursuant to the within mentioned Indenture.

Date of Authentication: \_\_\_\_\_

U.S. BANK NATIONAL ASSOCIATION,  
as Trustee

By: \_\_\_\_\_  
Assistant Vice President

[Back of Bond]

This Bond is one of an authorized issue of Bonds of the Lakewood Park Community Development District, a community development district duly created, organized and existing under Chapter 190, Florida Statutes (the Uniform Community Development District Act of 1980), as amended (the “Act”), and Ordinance No. 2020-25 enacted by the Board of County Commissioners of Volusia County, Florida, on October 19, 2020, as amended, designated as “Lakewood Park Community Development District Special Assessment Bonds, Series \_\_\_\_\_” (the “Bonds”), in the aggregate principal amount of \_\_\_\_\_ Dollars (\$\_\_\_\_\_) of like date, tenor and effect, except as to number, denomination, interest rate and maturity. The Bonds are being issued under authority of the laws and Constitution of the State of Florida, including particularly the Act, to finance certain public infrastructure improvements consisting of a drainage system, including, but not limited to, offsite improvements and earth work; water distribution and wastewater collection facilities; reclaimed water facilities, mitigation, parks and open space, public roadway improvements including, but not limited to, offsite improvements, landscaping and irrigation in public rights-of-way; hardscape; differential cost of undergrounding electric utilities and related incidental costs. The Bonds shall be issued as fully registered Bonds in authorized denominations, as set forth in the Indenture. The Bonds are issued under and secured by a Master Trust Indenture dated as of \_\_\_\_\_ 1, 2021 (the “Master Indenture”), as amended and supplemented by a \_\_\_\_\_ Supplemental Trust Indenture dated as of \_\_\_\_\_ 1, \_\_\_\_\_ (the “\_\_\_\_\_ Supplemental Indenture” and together with the Master Indenture, the “Indenture”), each by and between the Issuer and the Trustee, executed counterparts of which are on file at the corporate trust office of the Trustee in Fort Lauderdale, Florida.

Reference is hereby made to the Indenture for the provisions, among others, with respect to the custody and application of the proceeds of the Bonds issued under the Indenture, the operation and application of the Debt Service Fund and other Funds and Accounts (each as defined in the Indenture) charged with and pledged to the payment of the principal of, premium, if any, and the interest on the Bonds, the levy and the evidencing and certifying for collection, of Special Assessments, the nature and extent of the security for the Bonds, the terms and conditions on which the Bonds are issued, the rights, duties and obligations of the Issuer and of the Trustee under the Indenture, the conditions under which such Indenture may be amended without the consent of the registered owners of Bonds, the conditions under which such Indenture may be amended with the consent of the registered owners of a majority in aggregate principal amount of the Bonds outstanding, and as to other rights and remedies of the registered owners of the Bonds.

The owner of this Bond shall have no right to enforce the provisions of the Indenture or to institute action to enforce the covenants therein, or to take any action with respect to any event of default under the Indenture or to institute, appear in or defend any suit or other proceeding with respect thereto, except as provided in the Indenture.

It is expressly agreed by the owner of this Bond that such owner shall never have the right to require or compel the exercise of the ad valorem taxing power of the Issuer, Volusia County, Florida, the State of Florida or any other political subdivision thereof, or taxation in any form of any real or personal property of the Issuer, the City of Deland, Florida, Volusia County, Florida, the State of Florida or any other political subdivision thereof, for the payment of the principal of, premium, if any, and interest on this Bond or the making of any other sinking fund and other



payments provided for in the Indenture, except for Special Assessments to be assessed and levied by the Issuer as set forth in the Indenture.

By the acceptance of this Bond, the owner hereof assents to all the provisions of the Indenture.

This Bond is payable from and secured by Pledged Revenues, as such term is defined in the Indenture, all in the manner provided in the Indenture. The Indenture provides for the levy and the evidencing and certifying, of non-ad valorem assessments in the form of Special Assessments to secure and pay the Bonds.

The Bonds are subject to redemption prior to maturity in the amounts, at the times and in the manner provided below. All payments of the redemption price of the Bonds shall be made on the dates specified below. Upon any redemption of Bonds other than in accordance with scheduled mandatory sinking fund payments, the Issuer shall cause to be recalculated and delivered to the Trustee revised mandatory sinking fund payments recalculated so as to amortize the Outstanding principal amount of Bonds in substantially equal annual installments of principal and interest (subject to rounding to Authorized Denominations of principal) over the remaining term of the Bonds. The mandatory sinking fund payments as so recalculated shall not result in an increase in the aggregate of the mandatory sinking fund payments for all Bonds in any year. In the event of a redemption or purchase occurring less than forty-five (45) days prior to a date on which a sinking fund installment is due, the foregoing recalculation shall not be made to mandatory sinking fund payments due in the year in which such redemption or purchase occurs, but shall be made to mandatory sinking fund payments for the immediately succeeding and subsequent years.

Optional Redemption

The Bonds are subject to redemption at the option of the Issuer in whole or in part at any time on or after \_\_\_\_\_ 1, \_\_\_\_, at the redemption prices (expressed as percentages of principal amount to be redeemed) set forth below, plus accrued interest to the redemption date, upon notice from the Issuer to the Trustee as set forth in the Indenture.

<b><u>Redemption Period</u></b> <b><u>(Both Dates Inclusive)</u></b>	<b><u>Redemption Price</u></b>
_____ 1, ____ to _____ 31, ____	_____ %
_____ 1, ____ to _____ 31, ____	_____ %
_____ 1, ____ and thereafter	_____ %

Mandatory Sinking Fund Redemption

The Bonds are subject to mandatory sinking fund redemption on \_\_\_\_\_ 1 in the years and in the principal amounts set forth below at a redemption price of 100% of their principal amount plus accrued interest to the date of redemption. Such principal amounts shall be reduced as specified by the Issuer by the principal amount of any Bonds redeemed pursuant to optional or extraordinary mandatory redemption as set forth herein or purchased and cancelled pursuant to the provisions of the Indenture.

<u>Year</u>	<b><u>Principal Amount of Bonds to be Paid</u></b>	<u>Year</u>	<b><u>Principal Amount of Bonds to be Paid</u></b>
-------------	--	-------------	--

Extraordinary Mandatory Redemption in Whole or in Part

The Bonds are subject to extraordinary mandatory redemption prior to maturity by the Issuer in whole, on any date, or in part, on any interest payment date (except as otherwise provided in a Supplemental Indenture), at an extraordinary mandatory redemption price equal to 100% of the principal amount of the Bonds to be redeemed, plus interest accrued to the redemption date, (i) from moneys deposited into the Bond Redemption Fund following the payment of Special Assessments on any portion of the District Lands in accordance with the provisions of the Section 9.08 of the Indenture; (ii) when sufficient moneys are on deposit in the related Funds and Accounts (other than the Rebate Fund and any other excluded fund or account as provided in the Supplemental Indenture) to pay and redeem all Outstanding Bonds and accrued interest thereon to the redemption date in addition to all amounts owed to Persons under the Indenture; (iii) if made applicable in a Supplemental Indenture, from moneys in excess of the Debt Service Reserve Requirement in the Debt Service Reserve Fund transferred to the Bond Redemption Fund pursuant to the Indenture; (iv) from excess moneys transferred from the Revenue Fund to the Bond Redemption Fund in accordance with the Indenture; [(v) from moneys, if any, on deposit in the Bond Redemption Fund following condemnation or the sale of any portion of the District Lands benefited by the Project to a governmental entity under threat of condemnation by such governmental entity or the damage or destruction of all or substantially all of such Project when such moneys are not to be used pursuant to the Indenture to repair, replace or restore such Project; provided, however, that at least forty-five (45) days prior to such extraordinary mandatory redemption, the Issuer shall cause to be delivered to the Trustee (x) notice setting forth the redemption date and (y) a certificate of the Consulting Engineer confirming that the repair and restoration of such Project would not be economical or would be impracticable;] or (vi) either prior to the Completion Date or after the Completion Date, as the case may be, from amounts transferred to the Series Account of the Bond Redemption Fund from the Series Account of the Acquisition and Construction Fund in accordance with the Indenture.

Notice of Redemption

The Trustee shall cause notice of redemption to be mailed by first class mail, postage prepaid, at least thirty but not more than sixty days prior to the date of redemption to all registered owners of Bonds to be redeemed (as such owners appear on the books of the Registrar on the fifth (5th) day prior to such mailing) and to certain additional parties as set forth in the Indenture; provided, however, that failure to mail any such notice or any defect in the notice or the mailing thereof shall not affect the validity of the redemption of the Bonds for which such notice was duly mailed in accordance with the Indenture. If less than all of the Bonds shall be called for redemption, the notice of redemption shall specify the Bonds to be redeemed. On the redemption date, the Bonds called for redemption will be payable at the designated corporate trust office of the Paying Agent and on such date interest shall cease to accrue, such Bonds shall cease to be

entitled to any benefit under the Indenture and such Bonds shall not be deemed to be outstanding under the provisions of the Indenture and the registered owners of such Bonds shall have no rights in respect thereof except to receive payment of the redemption price thereof. If the amount of funds deposited with the Trustee, or otherwise available, is insufficient to pay the redemption price and interest on all Bonds so called for redemption on such date, the Trustee shall redeem and pay on such date an amount of such Bonds for which such funds are sufficient, selecting the Bonds to be redeemed by lot from among all such Bonds called for redemption on such date, and interest on any Bonds not paid shall continue to accrue, as provided in the Indenture.

*Partial Redemption of Bonds.* If less than all the Bonds of a maturity are to be redeemed, the Trustee shall select the particular Bonds or portions of Bonds to be redeemed randomly in such reasonable manner as the Trustee in its discretion may determine. In the case of any partial redemption of Bonds pursuant to an optional redemption, such redemption shall be effectuated by redeeming Bonds of such maturities in such manner as shall be specified by the Issuer in writing, subject to the provisions of the Indenture. In the case of any partial redemption of Bonds pursuant to an extraordinary mandatory redemption, such redemption shall be effectuated by redeeming Bonds pro rata among the maturities, treating each date on which a sinking fund installment is due as a separate maturity for such purpose, with the portion to be redeemed from each maturity being equal to the product of the aggregate principal amount of Bonds to be redeemed multiplied times a fraction the numerator of which is the principal amount of Bonds of such maturity outstanding immediately prior to the redemption date and the denominator of which is the aggregate principal amount of all Bonds outstanding immediately prior to the redemption date.

The Issuer shall keep books for the registration of the Bonds at the corporate trust office of the Registrar in Fort Lauderdale, Florida. Subject to the restrictions contained in the Indenture, the Bonds may be transferred or exchanged by the registered owner thereof in person or by his attorney duly authorized in writing only upon the books of the Issuer kept by the Registrar and only upon surrender thereof together with a written instrument of transfer satisfactory to the Registrar duly executed by the registered owner or his duly authorized attorney. In all cases in which the privilege of transferring or exchanging Bonds is exercised, the Issuer shall execute and the Trustee shall authenticate and deliver a new Bond or Bonds in authorized form and in like aggregate principal amount in accordance with the provisions of the Indenture. Every Bond presented or surrendered for transfer or exchange shall be duly endorsed or accompanied by a written instrument of transfer in form satisfactory to the Trustee, Paying Agent or the Registrar, duly executed by the Bondholder or his attorney duly authorized in writing. Transfers and exchanges shall be made without charge to the Bondholder, except that the Issuer or the Trustee may require payment of a sum sufficient to cover any tax or other governmental charge that may be imposed in connection with any transfer or exchange of Bonds. Neither the Issuer nor the Registrar on behalf of the Issuer shall be required (i) to issue transfer or exchange any Bond during a period beginning at the opening of business fifteen (15) days before the day of mailing of a notice of redemption of Bonds selected for redemption and ending at the close of business on the day of such mailing, or (ii) to transfer or exchange any Bond so selected for redemption in whole or in part.

The Issuer, the Trustee, the Paying Agent and the Registrar shall deem and treat the person in whose name any Bond shall be registered upon the books kept by the Registrar as the absolute owner thereof (whether or not such Bond shall be overdue and notwithstanding any notation of

ownership or other writing thereon made by anyone other than the Issuer, the Trustee, the Paying Agent or the Registrar) for the purpose of receiving payment of or on account of the principal of, premium, if any, and interest on such Bond as the same becomes due, and for all other purposes. All such payments so made to any such registered owner or upon his order shall be valid and effectual to satisfy and discharge the liability upon such Bond to the extent of the sum or sums so paid, and neither the Issuer, the Trustee, the Paying Agent, nor the Registrar shall be affected by any notice to the contrary.

It is hereby certified and recited that all acts, conditions and things required to exist, to happen, and to be performed, precedent to and in connection with the issuance of this Bond exist, have happened and have been performed in regular and due form and time as required by the laws and Constitution of the State of Florida applicable thereto, including particularly the Act, and that the issuance of this Bond, and of the issue of the Bonds of which this Bond is one, is in full compliance with all constitutional and statutory limitations or provisions.

IN WITNESS WHEREOF, Lakewood Park Community Development District has caused this Bond to be signed by the manual signature of the Chairperson/Vice Chairperson of its Board of Supervisors and its seal to be imprinted hereon, and attested by the manual signature of the Secretary of its Board of Supervisors, all as of the date hereof.

LAKESWOOD PARK COMMUNITY  
DEVELOPMENT DISTRICT

By: \_\_\_\_\_  
Chairperson/Vice Chairperson  
Board of Supervisors

(SEAL)

Attest:

By: \_\_\_\_\_  
Secretary  
Board of Supervisors

**STATEMENT OF VALIDATION**

This Bond is one of a series of Bond which were validated by judgment of the Circuit Court of the Seventh Judicial Circuit of Florida, in and for Volusia County, Florida, rendered on the \_\_\_\_ day of \_\_\_\_\_, 2021.

---

Chairperson/Vice Chairperson  
Board of Supervisors

---

Secretary

## ABBREVIATIONS

The following abbreviations, when used in the inscription on the face of the within Bond, shall be construed as though they were written out in full according to applicable laws or regulations:

TEN COM - as tenants in common  
TEN ENT - as tenants by the entireties  
JT TEN - as joint tenants with rights of survivorship and  
not as tenants in common

UNIFORM TRANSFER MIN ACT - \_\_\_\_\_ Custodian \_\_\_\_\_  
(Cust) (Minor)

Under Uniform Transfer to Minors Act \_\_\_\_\_  
(State)

Additional abbreviations may also be used though not in the above list.

**ASSIGNMENT AND TRANSFER**

FOR VALUE RECEIVED the undersigned sells, assigns and transfers unto

---

**(please print or typewrite name and address of assignee)**

---

the within Bond and all rights thereunder, and hereby irrevocably constitutes and appoints

---

Attorney to transfer the within Bond on the books kept for registration thereof, with full power of substitution in the premises.

Signature Guarantee:

---

**NOTICE:** Signature(s) must be guaranteed by a member firm of the New York Stock Exchange or a commercial bank or trust company

---

**NOTICE:** The signature to this assignment must correspond with the name of the registered owner as it appears upon the face of the within Bond in every particular, without alteration or enlargement or any change whatsoever.

---

Please insert social security or other identifying number of Assignee.

**EXHIBIT C**  
**FORM OF REQUISITION**

**LAKEWOOD PARK COMMUNITY DEVELOPMENT DISTRICT**  
**SPECIAL ASSESSMENT BONDS, SERIES 20XX**

The undersigned, a Responsible Officer of the Lakewood Park Community Development District (the “Issuer”) hereby submits the following requisition for disbursement under and pursuant to the terms of the Master Trust Indenture between the Issuer and U.S. Bank National Association, as trustee (the “Trustee”), dated as of \_\_\_\_\_ 1, 2021, as supplemented by that certain \_\_\_\_\_ Supplemental Trust Indenture dated as of \_\_\_\_\_, \_\_\_\_ (the “Indenture”) (all capitalized terms used herein shall have the meaning ascribed to such term in the Indenture):

- (1) Requisition Number:
- (2) Name of Payee pursuant to Acquisition Agreement:
- (3) Amount Payable:
- (4) Purpose for which paid or incurred (refer also to specific contract if amount is due and payable pursuant to a contract involving progress payments, or, state costs of issuance, if applicable):
- (5) Fund or Account and subaccount, if any, from which disbursement to be made:

The undersigned hereby certifies that:

1.  obligations in the stated amount set forth above have been incurred by the Issuer,
- or
- this requisition is for costs of issuance payable from the Acquisition and Construction Fund that have not previously been paid;
2. each disbursement set forth above is a proper charge against the Acquisition and Construction Fund;
  3. each disbursement set forth above was incurred in connection with the acquisition and/or construction of the Project;
  4. each disbursement represents a Cost of the Project which has not previously been paid.



The undersigned hereby further certifies that there has not been filed with or served upon the Issuer notice of any lien, right to lien, or attachment upon, or claim affecting the right to receive payment of, any of the moneys payable to the Payee set forth above, which has not been released or will not be released simultaneously with the payment hereof.

The undersigned hereby further certifies that such requisition contains no item representing payment on account of any retained percentage which the Issuer is at the date of such certificate entitled to retain.

Originals or copies of the invoice(s) from the vendor of the property acquired or the services rendered with respect to which disbursement is hereby requested are on file with the Issuer.

LAKESWOOD PARK COMMUNITY  
DEVELOPMENT DISTRICT

By: \_\_\_\_\_  
Responsible Officer

CONSULTING ENGINEER'S APPROVAL FOR  
NON-COST OF ISSUANCE REQUESTS ONLY

If this requisition is for a disbursement for other than costs of issuance, the undersigned Consulting Engineer hereby certifies that this disbursement is for a Cost of the Project and is consistent with: (i) the applicable acquisition or construction contract; (ii) the plans and specifications for the portion of the Project with respect to which such disbursement is being made; and (iii) the report of the Consulting Engineer, as such report shall have been amended or modified on the date hereof.

\_\_\_\_\_  
Consulting Engineer

---

FIRST SUPPLEMENTAL TRUST INDENTURE

---

BETWEEN

LAKWOOD PARK COMMUNITY DEVELOPMENT DISTRICT

AND

U.S. BANK NATIONAL ASSOCIATION

as Trustee

---

Dated as of \_\_\_\_\_ 1, 2021

---

Authorizing and Securing  
\$ \_\_\_\_\_  
LAKWOOD PARK COMMUNITY DEVELOPMENT DISTRICT  
SPECIAL ASSESSMENT BONDS, SERIES 2021  
(2021 PROJECT ASSESSMENT AREA)

**TABLE OF CONTENTS**

	<b><u>Page</u></b>
<b>ARTICLE I DEFINITIONS .....</b>	<b>3</b>
<b>ARTICLE II THE SERIES 2021 BONDS.....</b>	<b>8</b>
<b>SECTION 2.01.</b> Amounts and Terms of Series 2021 Bonds; Issue of Series 2021 Bonds .....	8
<b>SECTION 2.02.</b> Execution.....	8
<b>SECTION 2.03.</b> Authentication .....	8
<b>SECTION 2.04.</b> Purpose, Designation and Denominations of, and Interest Accruals on, the Series 2021 Bonds. ....	8
<b>SECTION 2.05.</b> Debt Service on the Series 2021 Bonds .....	9
<b>SECTION 2.06.</b> Disposition of Series 2021 Bond Proceeds .....	10
<b>SECTION 2.07.</b> Book-Entry Form of Series 2021 Bonds .....	10
<b>SECTION 2.08.</b> Appointment of Registrar and Paying Agent .....	11
<b>SECTION 2.09.</b> Conditions Precedent to Issuance of the Series 2021 Bonds.....	11
<b>ARTICLE III REDEMPTION OF SERIES 2021 BONDS .....</b>	<b>13</b>
<b>SECTION 3.01.</b> Redemption Dates and Prices.....	13
<b>SECTION 3.02.</b> Notice of Redemption .....	15
<b>ARTICLE IV ESTABLISHMENT OF CERTAIN FUNDS AND ACCOUNTS; ADDITIONAL COVENANTS OF THE ISSUER; PREPAYMENTS; REMOVAL OF SPECIAL ASSESSMENT LIENS.....</b>	<b>17</b>
<b>SECTION 4.01.</b> Establishment of Certain Funds and Accounts.....	17
<b>SECTION 4.02.</b> Series 2021 Revenue Account.....	19
<b>SECTION 4.03.</b> Power to Issue Series 2021 Bonds and Create Lien.....	20
<b>SECTION 4.04.</b> 2021 Project Assessment Area to Conform to Consulting Engineers Report .....	21
<b>SECTION 4.05.</b> Prepayments; Removal of Series 2021 Special Assessment Liens. ....	21
<b>ARTICLE V COVENANTS AND DESIGNATIONS OF THE ISSUER .....</b>	<b>23</b>
<b>SECTION 5.01.</b> Collection of Series 2021 Special Assessments .....	23
<b>SECTION 5.02.</b> Continuing Disclosure.....	23
<b>SECTION 5.03.</b> Investment of Accounts and Subaccounts.....	23
<b>SECTION 5.04.</b> Additional Obligations .....	23
<b>SECTION 5.05.</b> Requisite Owners for Direction or Consent .....	24
<b>SECTION 5.06.</b> Acknowledgement Regarding Series 2021 Acquisition and Construction Account Moneys Following an Event of Default.....	24
<b>ARTICLE VI THE TRUSTEE; THE PAYING AGENT AND REGISTRAR .....</b>	<b>25</b>
<b>SECTION 6.01.</b> Acceptance of Trust.....	25
<b>SECTION 6.02.</b> Trustee’s Duties.....	25
<b>ARTICLE VII MISCELLANEOUS PROVISIONS .....</b>	<b>26</b>
<b>SECTION 7.01.</b> Interpretation of First Supplemental Indenture .....	26
<b>SECTION 7.02.</b> Amendments.....	26

**SECTION 7.03.** Counterparts .....26  
**SECTION 7.04.** Appendices and Exhibits .....26  
**SECTION 7.05.** Payment Dates .....26  
**SECTION 7.06.** No Rights Conferred on Others .....26  
**SECTION 7.07.** Patriot Act Requirements of the Trustee .....26  
**SECTION 7.08.** Counterparts and Electronically Signed and/or Transmitted Signatures.....26

EXHIBIT A DESCRIPTION OF 2021 PROJECT  
EXHIBIT B FORM OF SERIES 2021 BOND  
EXHIBIT C FORMS OF REQUISITIONS  
EXHIBIT D FORM OF INVESTOR LETTER

THIS FIRST SUPPLEMENTAL TRUST INDENTURE (the “First Supplemental Indenture”), dated as of \_\_\_\_\_ 1, 2021 between the LAKEWOOD PARK COMMUNITY DEVELOPMENT DISTRICT (together with its successors and assigns, the “Issuer”), a local unit of special-purpose government organized and existing under the laws of the State of Florida, and U.S. BANK NATIONAL ASSOCIATION, a national banking association duly organized and existing under the laws of the United States and having a designated corporate trust office in Fort Lauderdale, Florida, as trustee (said banking corporation and any bank or trust company becoming successor trustee under this First Supplemental Indenture being hereinafter referred to as the “Trustee”);

W I T N E S S E T H:

WHEREAS, the Issuer is a local unit of special purpose government duly organized and existing under the provisions of the Uniform Community Development District Act of 1980, Chapter 190, Florida Statutes, as amended (the “Act”), by Ordinance No. 2020-25, duly enacted by the City Commission of the City of Deland, Florida (the “City”) on October 19, 2020 (the “Ordinance”); and

WHEREAS, the premises governed by the Issuer, as described more fully in the Ordinance, consisting of approximately 198.02 acres of land (herein, the “District Lands” or “District”), are located entirely within the incorporated area of the City; and

WHEREAS, the Issuer has been created for the purpose of delivering certain community development services and facilities for the benefit of the District Lands; and

WHEREAS, the Issuer has determined to undertake, in one or more stages, the acquisition and/or construction of public improvements and community facilities as set forth in the Act for the special benefit of certain District Lands; and

WHEREAS, the Issuer has previously adopted Resolution No. 2021-28 on October 28, 2020 (the “Authorizing Resolution”), authorizing the issuance of not to exceed \$16,000,000 in aggregate principal amount of its special assessment bonds in one or more Series (the “Bonds”) to finance a portion of the design, acquisition and construction costs of certain improvements pursuant to the Act for the special benefit of the District Lands or portions thereof and approving the form of and authorizing the execution and delivery of a master trust indenture and supplemental indenture; and

WHEREAS, to the extent not constructed by the Issuer, \_\_\_\_\_, a [place of incorporation] \_\_\_\_\_ (the “Landowner”), as the master developer of a residential community to be located within a designated assessment area within the District (herein referred to as the “2021 Project Assessment Area”) and may construct all of the public infrastructure necessary to serve such residential community (herein, the “Development”), which such public infrastructure is necessary to develop the Development and will benefit certain District Lands within the 2021 Project Assessment Area and such public infrastructure will be constructed and/or purchased by the Issuer with a portion of the proceeds of the herein described Series 2021 Bonds (such public infrastructure as described on Exhibit A is herein collectively referred to as the “2021 Project”); and

WHEREAS, the Issuer has determined to issue a first Series of Bonds, designated as the Lakewood Park Community Development District Special Assessment Bonds, Series 2021 (2021 Project Assessment Area) (the “Series 2021 Bonds”), pursuant to the herein defined Master Indenture and this First Supplemental Indenture (hereinafter sometimes collectively referred to as the “2020 Indenture”); and

WHEREAS, in the manner provided herein, the proceeds of the Series 2021 Bonds will be used to provide funds for (i) the Costs of acquiring and/or constructing a portion of the 2021 Project, (ii) funding Capitalized Interest through at least \_\_\_\_\_ 1, 2021, (iii) the funding of the Series 2021 Reserve Account, and (iv) the payment of the costs of issuance of the Series 2021 Bonds; and

WHEREAS, the Series 2021 Bonds will be secured by a pledge of Series 2021 Pledged Revenues (as hereinafter defined) to the extent provided herein; and

NOW, THEREFORE, THIS FIRST SUPPLEMENTAL INDENTURE WITNESSETH, that to provide for the issuance of the Series 2021 Bonds, the security and payment of the principal or Redemption Price thereof (as the case may be) and interest thereon, the rights of the Bondholders and the performance and observance of all of the covenants contained herein and in said Series 2021 Bonds, and for and in consideration of the mutual covenants herein contained and of the purchase and acceptance of the Series 2021 Bonds by the Owners thereof, from time to time, and of the acceptance by the Trustee of the trusts hereby created, and intending to be legally bound hereby, the Issuer does hereby assign, transfer, set over and pledge to U.S. Bank National Association, as Trustee, its successors in trust and its assigns forever, and grants a lien on all of the right, title and interest of the Issuer in and to the Series 2021 Pledged Revenues as security for the payment of the principal, redemption or purchase price of (as the case may be) and interest on the Series 2021 Bonds issued hereunder, all in the manner hereinafter provided, and the Issuer further hereby agrees with and covenants unto the Trustee as follows:

TO HAVE AND TO HOLD the same and any other revenues, property, contracts or contract rights, accounts receivable, chattel paper, instruments, general intangibles or other rights and the proceeds thereof, which may, by delivery, assignment or otherwise, be subject to the lien created by the Indenture with respect to the Series 2021 Bonds.

IN TRUST NEVERTHELESS, for the equal and ratable benefit and security of all present and future Owners of the Series 2021 Bonds issued and to be issued under this First Supplemental Indenture, without preference, priority or distinction as to lien or otherwise (except as otherwise specifically provided in this First Supplemental Indenture) of any one Series 2021 Bond over any other Series 2021 Bond, all as provided in the Indenture.

PROVIDED, HOWEVER, that if the Issuer, its successors or assigns, shall well and truly pay, or cause to be paid, or make due provision for the payment of the principal or redemption price of the Series 2021 Bonds issued, secured and Outstanding hereunder and the interest due or to become due thereon, at the times and in the manner mentioned in such Series 2021 Bonds and the Indenture, according to the true intent and meaning thereof and hereof, and the Issuer shall well and truly keep, perform and observe all the covenants and conditions pursuant to the terms of the Indenture to be kept, performed and observed by it, and shall pay or cause to be paid to the Trustee all sums of money due or to become due to it in accordance with the terms and provisions

hereof, then upon such final payments this First Supplemental Indenture and the rights hereby granted shall cease and terminate, otherwise this First Supplemental Indenture to be and remain in full force and effect.

## **ARTICLE I DEFINITIONS**

In this First Supplemental Indenture capitalized terms used without definition shall have the meanings ascribed thereto in the Master Indenture and, in addition to certain terms defined in the recitals above, the following terms shall have the meanings specified below, unless otherwise expressly provided or unless the context otherwise requires:

“Acquisition Agreement” shall mean that certain Acquisition and Advanced Funding Agreement relating to the acquisition of the 2021 Project, by and between the Landowner and the Issuer.

“Arbitrage Certificate” shall mean that certain Arbitrage Certificate, including arbitrage rebate covenants, of the Issuer, dated the date of the delivery of the Series 2021 Bonds, relating to certain restrictions on arbitrage under the Code with respect to the Series 2021 Bonds.

“Assessment Resolutions” shall mean Resolution No. 2021-\_\_\_, Resolution No. 2021-\_\_\_, and Resolution No. 2021-\_\_\_ of the Issuer adopted on October 28, 2020, October 28, 2020 and \_\_\_\_\_, 2020, respectively, as amended and supplemented from time to time.

“Authorized Denomination” shall mean, with respect to the Series 2021 Bonds, on the date of issuance, in the denominations of \$5,000 and any integral multiple thereof provided, however, if any initial beneficial owner does not purchase at least \$100,000 of the Series 2021 Bonds at the time of initial delivery of the Series 2021 Bonds, such beneficial owner must execute and deliver to the Issuer and the Underwriter on the date of delivery of the Series 2021 Bonds the investor letter substantially in the form attached hereto as Exhibit D or otherwise establish to the satisfaction of the Underwriter that such Beneficial Owner is an “accredited investor,” as described in Rule 501(a) under Regulation D of the Securities Act of 1936, as amended.

“Bonds” shall mean the Issuer’s Special Assessments Bonds issued pursuant to the Master Indenture.

“Capitalized Interest” shall mean interest due or to become due on the Series 2021 Bonds, which will be paid, or is expected to be paid, from the proceeds of the Series 2021 Bonds.

“Collateral Assignment” shall mean that certain Collateral Assignment Agreement executed by the Landowner in favor of the Issuer whereby all of the documents relating to the 2021 Project and other material documents necessary to complete the Development (comprising all of the development planned for the 2021 Project Assessment Area within the District), are collaterally assigned as security for the Landowner’s obligation to pay the Series 2021 Special Assessments imposed against lands within the 2020 Assessment Area within the District owned by the Landowner or builders from time to time.

“Continuing Disclosure Agreement” shall mean the Continuing Disclosure Agreement for the benefit of the owners of the Series 2021 Bonds, dated the date of delivery of the Series 2021 Bond, by and among the Issuer, the dissemination agent named therein, the Landowner and joined by the parties named therein, in connection with the issuance of the Series 2021 Bonds.

“District Manager” shall mean Wrathell Hunt & Associates, LLC, and its successors and assigns.

“Indenture” shall mean collectively, the Master Indenture and this First Supplemental Indenture.

“Interest Payment Date” shall mean May 1 and November 1 of each year commencing on \_\_\_\_\_ 1, 2021.

“Majority Holders” means the beneficial owners of more than fifty percent (50%) of the Outstanding Series 2021 Bonds.

“Master Indenture” shall mean the Master Trust Indenture, dated as of \_\_\_\_\_ 1, 2021, by and between the Issuer and the Trustee, as supplemented and/or amended with respect to matters pertaining solely to the Master Indenture or the Series 2021 Bonds (as opposed to supplements or amendments relating to any other Series of Bonds).

“Paying Agent” shall mean U.S. Bank National Association, and its successors and assigns as Paying Agent hereunder.

“Prepayment” shall mean the payment by any owner of property within the 2021 Project Assessment Area within the District of the amount of the Series 2021 Special Assessments encumbering its property, in whole or in part, prior to its scheduled due date, including optional prepayments. The term “Prepayment” also means any proceeds received as a result of true-up payments and/or accelerating and/or foreclosing the Series 2021 Special Assessments. “Prepayments” shall include, without limitation, Series 2021 Prepayment Principal.

“Quarterly Redemption Date” shall mean each February 1, May 1, August 1 and November 1 of any calendar year.

“Redemption Price” shall mean the principal amount of any Series 2021 Bond payable upon redemption thereof pursuant to this First Supplemental Indenture.

“Registrar” shall mean U.S. Bank National Association and its successors and assigns as Registrar hereunder.

“Regular Record Date” shall mean the fifteenth day (whether or not a Business Day) of the calendar month next preceding each Interest Payment Date.

“Resolution” shall mean, collectively, (i) Resolution No. 2021-28 of the Issuer adopted on October 28, 2020, pursuant to which the Issuer authorized the issuance of not exceeding \$16,000,000 aggregate principal amount of its Bonds to finance the construction or acquisition of public infrastructure within the District, and (ii) Resolution No. 2021-\_\_ of the Issuer adopted on \_\_\_\_\_, 2020, pursuant to which the Issuer authorized, among other things, the issuance



of the Series 2021 Bonds in an aggregate principal amount of not exceeding \$\_\_\_\_\_ to finance the acquisition and/or construction of a portion of the 2021 Project, specifying the details of the Series 2021 Bonds and awarding the Series 2021 Bonds to the purchaser of the Series 2021 Bonds, subject to certain parameters set forth therein.

“Series 2021 Acquisition and Construction Account” shall mean the Account so designated, established as a separate Account within the Acquisition and Construction Fund pursuant to Section 4.01(a) of this First Supplemental Indenture.

“Series 2021 Bond Redemption Account” shall mean the Series 2021 Bond Redemption Account established as a separate Account within the Bond Redemption Fund pursuant to Section 4.01(g) of this First Supplemental Indenture.

“Series 2021 Bonds” shall mean the \$\_\_\_\_\_ aggregate principal amount of Lakewood Park Community Development District Special Assessment Bonds, Series 2021 (2021 Project Assessment Area), to be issued as fully registered Bonds in accordance with the provisions of the Master Indenture and this First Supplemental Indenture, and secured and authorized by the Master Indenture and this First Supplemental Indenture.

“Series 2021 Capitalized Interest Account” shall mean the account so designated, established as a separate account within the Debt Service Fund pursuant to Section 4.01(d) of this First Supplemental Indenture.

“Series 2021 Costs of Issuance Account” shall mean the Account so designated, established as a separate Account within the Acquisition and Construction Fund pursuant to Section 4.01(a) of this First Supplemental Indenture.

“Series 2021 General Redemption Subaccount” shall mean the subaccount so designated, established as a separate subaccount under the Series 2021 Bond Redemption Account pursuant to Section 4.01(g) of this First Supplemental Indenture.

“Series 2021 Interest Account” shall mean the Account so designated, established as a separate Account within the Debt Service Fund pursuant to Section 4.01(d) of this First Supplemental Indenture .

“Series 2021 Optional Redemption Subaccount” shall mean the subaccount so designated, established as a separate subaccount under the Series 2021 Bond Redemption Account pursuant to Section 4.01(g) of this First Supplemental Indenture.

“Series 2021 Pledged Revenues” shall mean (a) all revenues received by the Issuer from the Series 2021 Special Assessments levied and collected on the assessable lands within the 2021 Project Assessment Area within the District, including, without limitation, amounts received from any foreclosure proceeding for the enforcement of collection of such Series 2021 Special Assessments or from the issuance and sale of tax certificates with respect to such Series 2021 Special Assessments, and (b) all moneys on deposit in the Funds, Accounts and subaccounts established under the 2020 Indenture created and established with respect to or for the benefit of the Series 2021 Bonds; provided, however, that Series 2021 Pledged Revenues shall not include (A) any moneys transferred to the Series 2021 Rebate Fund and investment earnings thereon, (B)

moneys on deposit in the Series 2021 Costs of Issuance Account of the Acquisition and Construction Fund, and (C) “special assessments” levied and collected by the Issuer under Section 190.022 of the Act for maintenance purposes or “maintenance assessments” levied and collected by the Issuer under Section 190.021(3) of the Act (it being expressly understood that the lien and pledge of the Indenture shall not apply to any of the moneys described in the foregoing clauses (A), (B) and (C) of this proviso).

“Series 2021 Prepayment Principal” shall mean the portion of a Prepayment corresponding to the principal amount of the Series 2021 Special Assessments being prepaid pursuant to Section 4.05 of this First Supplemental Indenture or as a result of an acceleration of the Series 2021 Special Assessments pursuant to Section 170.10, Florida Statutes, if such Series 2021 Special Assessments are being collected through a direct billing method.

“Series 2021 Prepayment Subaccount” shall mean the subaccount so designated, established as a separate subaccount under the Series 2021 Bond Redemption Account pursuant to Section 4.01(g) of this First Supplemental Indenture.

“Series 2021 Principal Account” shall mean the account so designated, established as a separate account within the Debt Service Fund pursuant to Section 4.01(c) of this First Supplemental Indenture.

“Series 2021 Rebate Fund” shall mean the Fund so designated, established pursuant to Section 4.01(j) of this First Supplemental Indenture.

“Series 2021 Reserve Account” shall mean the Series 2021 Reserve Account established as a separate Account within the Debt Service Reserve Fund pursuant to Section 4.01(f) of this First Supplemental Indenture.

“Series 2021 Reserve Requirement” or “Reserve Requirement” shall mean an amount equal to \_\_\_% of the maximum annual debt service with respect to the principal amount of the Series 2021 Bonds determined on the date of issue. If a portion of the Series 2021 Bonds are redeemed pursuant to Section 3.01(b)(i) and Section 3.01(b)(iii), the Reserve Requirement shall be reduced to \_\_\_% of the then maximum annual debt service of the Series 2021 Bonds after taking into account such extraordinary mandatory redemption. Any amount in the Series 2021 Reserve Account may, upon final maturity or redemption of all Outstanding Series 2021 Bonds be used to pay principal of and interest on the Series 2021 Bonds at that time. The initial Series 2021 Reserve Requirement shall be equal to \$\_\_\_\_\_.

“Series 2021 Revenue Account” shall mean the Account so designated, established as a separate Account within the Revenue Fund pursuant to Section 4.01(b) of this First Supplemental Indenture.

“Series 2021 Sinking Fund Account” shall mean the Account so designated, established as a separate Account within the Debt Service Fund pursuant to Section 4.01(e) of this First Supplemental Indenture.

“Series 2021 Special Assessments” shall mean the Special Assessments levied on the assessable lands within the 2021 Project Assessment Area of the District as a result of the Issuer’s

acquisition and/or construction of the 2021 Project, corresponding in amount to the debt service on the Series 2021 Bonds and designated as such in the methodology report relating thereto.

“Substantially Absorbed” shall mean the date at least \_\_\_% of the principal portion of the Series 2021 Special Assessments and have been assigned to residential units that have received certificates of occupancy.

“2021 Project Assessment Area” shall mean the area within the District that the Issuer will levy the Series 2021 Special Assessments as such area is described in the Assessment Resolutions.

“2021 Project” shall mean the public infrastructure deemed necessary for the development of the 2021 Project Assessment Area within the District generally described on Exhibit A attached hereto.

“Underwriter” shall mean FMSbonds, Inc., the underwriter of the Series 2021 Bonds.

The words “hereof,” “herein,” “hereto,” “hereby,” and “hereunder” (except in the form of Series 2021 Bonds), refer to the entire Indenture.

Every “request,” “requisition,” “order,” “demand,” “application,” “notice,” “statement,” “certificate,” “consent,” or similar action hereunder by the Issuer shall, unless the form or execution thereof is otherwise specifically provided, be in writing signed by the Chairperson or Vice Chairperson and the Treasurer or Assistant Treasurer or the Secretary or Assistant Secretary or Responsible Officer of the Issuer.

All words and terms importing the singular number shall, where the context requires, import the plural number and vice versa.

[END OF ARTICLE I]

**ARTICLE II**  
**THE SERIES 2021 BONDS**

**SECTION 2.01.** Amounts and Terms of Series 2021 Bonds; Issue of Series 2021 Bonds. No Series 2021 Bonds may be issued under this First Supplemental Indenture except in accordance with the provisions of this Article and Articles II and III of the Master Indenture.

(a) The total principal amount of Series 2021 Bonds that may be issued under this First Supplemental Indenture is expressly limited to \$\_\_\_\_\_. The Series 2021 Bonds shall be numbered consecutively from R-1 and upwards.

(b) Any and all Series 2021 Bonds shall be issued substantially in the form attached hereto as Exhibit B, with such appropriate variations, omissions and insertions as are permitted or required by the Indenture and with such additional changes as may be necessary or appropriate to conform to the provisions of the Resolution. The Issuer shall issue the Series 2021 Bonds upon execution of this First Supplemental Indenture and satisfaction of the requirements of Section 3.01 of the Master Indenture; and the Trustee shall, at the Issuer's request, authenticate such Series 2021 Bonds and deliver them as specified in the request.

**SECTION 2.02.** Execution. The Series 2021 Bonds shall be executed by the Issuer as set forth in the Master Indenture.

**SECTION 2.03.** Authentication. The Series 2021 Bonds shall be authenticated as set forth in the Master Indenture. No Series 2021 Bond shall be valid until the certificate of authentication shall have been duly executed by the Trustee, as provided in the Master Indenture.

**SECTION 2.04.** Purpose, Designation and Denominations of, and Interest Accruals on, the Series 2021 Bonds.

(a) The Series 2021 Bonds are being issued hereunder in order to provide funds (i) for the payment of the Costs of acquiring and/or constructing a portion of the 2021 Project, (ii) to fund the Series 2021 Reserve Account in an amount equal to the Series 2021 Reserve Requirement; (iii) to fund Capitalized Interest through at least \_\_\_\_ 1, 2021; and (iv) to pay the costs of issuance of the Series 2021 Bonds. The Series 2021 Bonds shall be designated "Lakewood Park Community Development District Special Assessment Bonds, Series 2021 (2021 Project Assessment Area)," and shall be issued as fully registered bonds without coupons in Authorized Denominations.

(b) The Series 2021 Bonds shall be dated as of the date of initial delivery. Interest on the Series 2021 Bonds shall be payable on each Interest Payment Date to maturity or prior redemption. Interest on the Series 2021 Bonds shall be payable from the most recent Interest Payment Date next preceding the date of authentication thereof to which interest has been paid, unless the date of authentication thereof is a May 1 or November 1 to which interest has been paid, in which case from such date of authentication, or unless the date of authentication thereof is prior to \_\_\_\_\_ 1, 2021, in which case from the date of initial delivery or unless the date of authentication thereof is between a Record Date and the next succeeding Interest Payment Date, in which case from such Interest Payment Date.

(c) Except as otherwise provided in Section 2.07 of this First Supplemental Indenture in connection with a book entry only system of registration of the Series 2021 Bonds, the principal or Redemption Price of the Series 2021 Bonds shall be payable in lawful money of the United States of America at the designated corporate trust office of the Paying Agent upon presentation of such Series 2021 Bonds. Except as otherwise provided in Section 2.07 of this First Supplemental Indenture in connection with a book entry only system of registration of the Series 2021 Bonds, the payment of interest on the Series 2021 Bonds shall be made on each Interest Payment Date to the Owners of the Series 2021 Bonds by check or draft drawn on the Paying Agent and mailed on the applicable Interest Payment Date to each Owner as such Owner appears on the Bond Register maintained by the Registrar as of the close of business on the Regular Record Date, at his address as it appears on the Bond Register. Any interest on any Series 2021 Bond which is payable, but is not punctually paid or provided for on any Interest Payment Date (hereinafter called “Defaulted Interest”) shall be paid to the Owner in whose name the Series 2021 Bond is registered at the close of business on a Special Record Date to be fixed by the Trustee, such date to be not more than fifteen (15) nor less than ten (10) days prior to the date of proposed payment. The Trustee shall cause notice of the proposed payment of such Defaulted Interest and the Special Record Date therefor to be mailed, first-class, postage-prepaid, to each Owner of record as of the fifth (5th) day prior to such mailing, at his address as it appears in the Bond Register not less than ten (10) days prior to such Special Record Date. The foregoing notwithstanding, any Owner of Series 2021 Bonds in an aggregate principal amount of at least \$1,000,000 shall be entitled to have interest paid by wire transfer to such Owner to the bank account number on file with the Paying Agent, upon requesting the same in a writing received by the Paying Agent at least fifteen (15) days prior to the relevant Record Date, which writing shall specify the bank, which shall be a bank within the continental United States, and bank account number to which interest payments are to be wired. Any such request for interest payments by wire transfer shall remain in effect until rescinded or changed, in a writing delivered by the Owner to the Paying Agent, and any such rescission or change of wire transfer instructions must be received by the Paying Agent at least fifteen (15) days prior to the relevant Record Date.

**SECTION 2.05. Debt Service on the Series 2021 Bonds.**

(a) The Series 2021 Bonds will mature on [May] 1 in the years and in the principal amounts, and bear interest at the rates all set forth below, subject to the right of prior redemption in accordance with their terms.

<u>Year</u>	<u>Amount</u>	<u>Interest Rate</u>
-------------	---------------	----------------------

---

\*Term Bonds

(b) Interest on the Series 2021 Bonds will be computed in all cases on the basis of a 360 day year of twelve 30 day months. Interest on overdue principal and, to the extent lawful, on overdue interest will be payable at the numerical rate of interest borne by the Series 2021 Bonds on the day before the default occurred.

**SECTION 2.06.** Disposition of Series 2021 Bond Proceeds. From the net proceeds of the Series 2021 Bonds received by the Trustee in the amount of \$\_\_\_\_\_.

(a) \$\_\_\_\_\_ derived from the net proceeds of the Series 2021 Bonds (which is an amount equal to the Series 2021 Reserve Requirement) shall be deposited in the Series 2021 Reserve Account of the Debt Service Reserve Fund;

(b) \$\_\_\_\_\_ derived from the net proceeds of the Series 2021 Bonds shall be deposited into the Series 2021 Capitalized Interest Account to pay Capitalized Interest;

(c) \$\_\_\_\_\_ derived from the net proceeds of the Series 2021 Bonds shall be deposited into the Series 2021 Costs of Issuance Account of the Acquisition and Construction Fund for payment of the costs of issuing the Series 2021 Bonds; and

(d) \$\_\_\_\_\_, representing the balance of the net proceeds of the Series 2021 Bonds, shall be deposited in the Series 2021 Acquisition and Construction Account of the Acquisition and Construction Fund which the Issuer shall cause to be applied in accordance with Article V of the Master Indenture and the terms of the Acquisition Agreement.

**SECTION 2.07.** Book-Entry Form of Series 2021 Bonds. The Series 2021 Bonds shall be issued as one fully registered bond for each maturity of Series 2021 Bonds and deposited with The Depository Trust Company (“DTC”), New York, New York, which is responsible for establishing and maintaining records of ownership for its participants.

As long as the Series 2021 Bonds are held in book-entry-only form, Cede & Co. shall be considered the registered owner for all purposes hereof and in the Master Indenture. DTC shall be responsible for maintaining a book-entry-only system for recording the ownership interest of its participants (“DTC Participants”) and other institutions that clear through or maintain a custodial relationship with a DTC Participant, either directly or indirectly (“Indirect Participants”). The DTC Participants and Indirect Participants will be responsible for maintaining records with respect to the beneficial ownership interests of individual purchasers of the Series 2021 Bonds (“Beneficial Owners”).

Principal and interest on the Series 2021 Bonds registered in the name of Cede & Co. prior to and at maturity shall be payable directly to Cede & Co. in care of DTC. Disbursal of such amounts to DTC Participants shall be the responsibility of DTC. Payments by DTC Participants to Indirect Participants, and by DTC Participants and Indirect Participants to Beneficial Owners shall be the responsibility of DTC Participants and Indirect Participants and not of DTC, the Trustee or the Issuer.

Individuals may purchase beneficial interests in Authorized Denominations in book-entry-only form, without certificated Series 2021 Bonds, through DTC Participants and Indirect Participants.

During the period for which Cede & Co. is registered owner of the Series 2021 Bonds, any notices to be provided to any Beneficial Owner will be provided to Cede & Co. DTC shall be responsible for notices to DTC Participants and DTC Participants shall be responsible for notices

to Indirect Participants, and DTC Participants and Indirect Participants shall be responsible for notices to Beneficial Owners.

The Issuer and the Trustee, if appropriate, shall enter into a blanket letter of representations with DTC providing for such book-entry-only system. Such agreement may be terminated at any time by either DTC or the Issuer in accordance with the procedures of DTC. In the event of such termination, the Issuer shall select another securities depository and in that event, all references herein to DTC or Cede & Co., shall be deemed to be for reference to such successor. If the Issuer does not replace DTC, the Trustee will register and deliver to the Beneficial Owners replacement Series 2021 Bonds in the form of fully registered Series 2021 Bonds in accordance with the instructions from Cede & Co.

In the event DTC, any successor of DTC or the Issuer, but only in accordance with the procedures of DTC, elects to discontinue the book-entry only system, the Trustee shall deliver bond certificates in accordance with the instructions from DTC or its successor and after such time Series 2021 Bonds may be exchanged for an equal aggregate principal amount of Series 2021 Bonds in other Authorized Denominations upon surrender thereof at the designated corporate trust office of the Trustee.

**SECTION 2.08.**     Appointment of Registrar and Paying Agent. The Issuer shall keep, at the designated corporate trust office of the Registrar, books (the “Bond Register”) for the registration, transfer and exchange of the Series 2021 Bonds, and hereby appoints U.S. Bank National Association, as its Registrar to keep such books and make such registrations, transfers, and exchanges as required hereby. U.S. Bank National Association hereby accepts its appointment as Registrar and its duties and responsibilities as Registrar hereunder. Registrations, transfers and exchanges shall be without charge to the Bondholder requesting such registration, transfer or exchange, but such Bondholder shall pay any taxes or other governmental charges on all registrations, transfers and exchanges.

The Issuer hereby appoints U.S. Bank National Association as Paying Agent for the Series 2021 Bonds. U.S. Bank National Association hereby accepts its appointment as Paying Agent and its duties and responsibilities as Paying Agent hereunder.

**SECTION 2.09.**     Conditions Precedent to Issuance of the Series 2021 Bonds. In addition to complying with the requirements set forth in the Master Indenture in connection with the issuance of the Series 2021 Bonds, all the Series 2021 Bonds shall be executed by the Issuer for delivery to the Trustee and thereupon shall be authenticated by the Trustee and delivered to the Issuer or upon its order, but only upon the further receipt by the Trustee of:

- (a) Certified copies of the Assessment Resolutions;
- (b) Executed originals or copies of the Master Indenture and this First Supplemental Indenture;
- (c) An opinion of Counsel to the District in the form required by the Master Indenture;

(d) A certificate of an Authorized Officer to the effect that, upon the authentication and delivery of the Series 2021 Bonds, the Issuer will not be in default in the performance of the terms and provisions of the Master Indenture or this First Supplemental Indenture;

(e) An opinion of Bond Counsel;

(f) A certificate of the Issuer's methodology consultant that the benefit from the proposed 2021 Project Assessment Area equals or exceeds the amount of corresponding Series 2021 Special Assessments, the Series 2021 Special Assessments are fairly and reasonably allocated across the land that are subject to the Series 2021 Special Assessments, and the Series 2021 Special Assessments are sufficient to pay the Debt Service on the Series 2021 Bonds; and

(g) A copy of the Collateral Assignment.

Receipt by the Trustee of the net proceeds from the initial sale of the Series 2021 Bonds shall constitute conclusive evidence of the fulfillment of the conditions precedent for the issuance of the Series 2021 Bonds set forth in this Section 2.09 to the satisfaction of the Issuer and the Underwriter.

[END OF ARTICLE II]



**ARTICLE III**  
**REDEMPTION OF SERIES 2021 BONDS**

**SECTION 3.01.**     Redemption Dates and Prices. The Series 2021 Bonds shall be subject to redemption at the times and in the manner provided in Article VIII of the Master Indenture and in this Article III. All payments of the Redemption Price of the Series 2021 Bonds shall be made on the dates hereinafter required. Except as otherwise provided in this Section 3.01, if less than all the Series 2021 Bonds are to be redeemed pursuant to an extraordinary mandatory redemption, the Trustee shall select the Series 2021 Bonds or portions of the Series 2021 Bonds to be redeemed by lot. Partial redemptions of Series 2021 Bonds shall be made in such a manner that the remaining Series 2021 Bonds held by each Bondholder shall be in Authorized Denominations, except for the last remaining Series 2021 Bond.

The Series 2021 Bonds are subject to redemption prior to maturity in the amounts, at the times and in the manner provided below. All payments of the Redemption Price of the Series 2021 Bonds shall be made on the dates specified below.

(a)     Optional Redemption. The Series 2021 Bonds may, at the option of the Issuer, provided written notice hereof has been sent to the Trustee at least forty-five (45) days prior to the redemption date (unless the Trustee will accept less than forty-five (45) days' notice), be called for redemption prior to maturity as a whole or in part, at any time, on or after [May] 1, 20XX (less than all Series 2021 Bonds of a maturity to be selected randomly), at a Redemption Price equal to the principal amount of Series 2021 Bonds to be redeemed, plus accrued interest from the most recent Interest Payment Date to the redemption date from moneys on deposit in the Series 2021 Optional Redemption Subaccount of the Series 2021 Bond Redemption Account.

(b)     Extraordinary Mandatory Redemption in Whole or in Part. The Series 2021 Bonds are subject to extraordinary mandatory redemption prior to maturity by the Issuer in whole or in part, on any date (other than in the case of clause (i) below which extraordinary mandatory redemption in part must occur on a Quarterly Redemption Date), at a Redemption Price equal to 100% of the principal amount of the Series 2021 Bonds to be redeemed, plus interest accrued to the redemption date, as follows:

(i)     from Series 2021 Prepayment Principal deposited into the Series 2021 Prepayment Subaccount of the Series 2021 Bond Redemption Account (taking into account the credit from the Series 2021 Reserve Account pursuant to Section 4.05 hereof) following the Prepayment in whole or in part of 2020 Special Assessments on any assessable property within the District in accordance with the provisions of Section 4.05(a) of this First Supplemental Indenture.

(ii)    from moneys, if any, on deposit in the Series 2021 Funds, Accounts and subaccounts in the Funds and Accounts (other than the Series 2021 Rebate Fund and the Series 2021 Acquisition and Construction Account) sufficient to pay and redeem all Outstanding Series 2021 Bonds and accrued interest thereon to the redemption date or dates in addition to all amounts owed to Persons under the Indenture.

(iii)   Upon the Completion Date, from any funds remaining on deposit in the Series 2021 Acquisition and Construction Account not otherwise reserved to complete a

portion of the 2021 Project and which have been transferred to the Series 2021 General Redemption Subaccount of the Series 2021 Bond Redemption Account.

(c) Mandatory Sinking Fund Redemption. The Series 2021 Bonds maturing on [May] 1, 20XX are subject to mandatory sinking fund redemption from the moneys on deposit in the Series 2021 Sinking Fund Account on [May] 1 in the years and in the mandatory sinking fund redemption amounts set forth below at a redemption price of 100% of their principal amount plus accrued interest to the date of redemption.

<u>Year</u>	<u>Mandatory Sinking Fund Redemption Amount</u>
-------------	---

---

\*Maturity

The Series 2021 Bonds maturing on [May] 1, 20XX are subject to mandatory sinking fund redemption from the moneys on deposit in the Series 2021 Sinking Fund Account on [May] 1 in the years and in the mandatory sinking fund redemption amounts set forth below at a redemption price of 100% of their principal amount plus accrued interest to the date of redemption.

<u>Year</u>	<u>Mandatory Sinking Fund Redemption Amount</u>
-------------	---

---

\*Maturity

The Series 2021 Bonds maturing on [May] 1, 20XX are subject to mandatory sinking fund redemption from the moneys on deposit in the Series 2021 Sinking Fund Account on [May] 1 in the years and in the mandatory sinking fund redemption amounts set forth below at a redemption price of 100% of their principal amount plus accrued interest to the date of redemption.

<u>Year</u>	<u>Mandatory Sinking Fund Redemption Amount</u>
-------------	---

Year                      **Mandatory Sinking Fund  
Redemption Amount**

---

\*Maturity

The Series 2021 Bonds maturing on [May] 1, 20XX are subject to mandatory sinking fund redemption from the moneys on deposit in the Series 2021 Sinking Fund Account on [May] 1 in the years and in the mandatory sinking fund redemption amounts set forth below at a redemption price of 100% of their principal amount plus accrued interest to the date of redemption.

Year                      **Mandatory Sinking Fund  
Redemption Amount**

---

\*Maturity

Upon any redemption of Series 2021 Bonds other than in accordance with scheduled mandatory sinking fund redemptions, the District shall cause to be recalculated and delivered to the Trustee revised mandatory sinking fund redemption amounts recalculated so as to amortize the Outstanding principal amount of Series 2021 Bonds in substantially equal annual installments of principal and interest (subject to rounding to Authorized Denominations of principal) over the remaining term of the Series 2021 Bonds. The mandatory sinking fund redemption amounts as so recalculated shall not result in an increase in the aggregate of the mandatory sinking fund redemption amounts for all Series 2021 Bonds in any year. In the event of a redemption or purchase occurring less than forty-five (45) days prior to a date on which a mandatory sinking fund redemption payment is due, the foregoing recalculation shall not be made to the mandatory sinking fund redemption amounts due in the year in which such redemption or purchase occurs, but shall be made to the mandatory sinking fund redemption amounts for the immediately succeeding and subsequent years.

**SECTION 3.02.**     Notice of Redemption. When required to redeem Series 2021 Bonds under any provision of this First Supplemental Indenture or directed to redeem Series 2021 Bonds by the Issuer, the Trustee shall give or cause to be given to Owners of the Series 2021 Bonds to be redeemed, notice of the redemption, as set forth in Article VIII of the Master Indenture.

[END OF ARTICLE III]

**ARTICLE IV**  
**ESTABLISHMENT OF CERTAIN FUNDS AND ACCOUNTS;**  
**ADDITIONAL COVENANTS OF THE ISSUER; PREPAYMENTS;**  
**REMOVAL OF SPECIAL ASSESSMENT LIENS**

**SECTION 4.01.**      Establishment of Certain Funds and Accounts.

(a) The Trustee shall establish a separate account within the Acquisition and Construction Fund designated as the “Series 2021 Acquisition and Construction Account.” Proceeds of the Series 2021 Bonds shall be deposited into the Series 2021 Acquisition and Construction Account in the amount set forth in Section 2.06 of this First Supplemental Indenture, together with any moneys transferred to the Series 2021 Acquisition and Construction Account, and such moneys in the Series 2021 Acquisition and Construction Account shall be applied as set forth in Section 5.01 of the Master Indenture shall be applied as set forth in this paragraph (a). After the Completion Date, any moneys remaining in the Series 2021 Acquisition and Construction Account, as evidenced in writing from the Issuer or from the District Manager, on behalf of the Issuer to the Trustee, shall be transferred to the Series 2021 General Redemption Subaccount of the Series 2021 Bond Redemption Account and thereupon, the Series 2021 Acquisition and Construction Account shall be closed. Upon presentment to the Trustee of a properly signed requisition in substantially the form attached hereto as Exhibit C, moneys withdrawn from the Series 2021 Acquisition and Construction Account shall be used to pay Costs of the 2021 Project. Pursuant to the Master Indenture, the Trustee shall establish a separate account within the Acquisition and Construction Fund designated as the “Series 2021 Costs of Issuance Account.” Proceeds of the Series 2021 Bonds shall be deposited into the Series 2021 Costs of Issuance Account in the amount set forth in Section 2.06 of this First Supplemental Indenture. Upon presentment to the Trustee of a properly signed requisition in substantially the form attached hereto as Exhibit C, the Trustee shall withdraw moneys from the Series 2021 Costs of Issuance Account to pay the costs of issuing the Series 2021 Bonds. Six months after the issuance of the Series 2021 Bonds, any moneys remaining in the Series 2021 Costs of Issuance Account in excess of the actual costs of issuing the Series 2021 Bonds requested to be disbursed by the Issuer shall be deposited into the Series 2021 Interest Account. Any deficiency in the amount allocated to pay the cost of issuing the Series 2021 Bonds shall be paid from excess Series 2021 Pledged Revenues on deposit in the Series 2021 Revenue Account. When no monies remain therein, the Series 2021 Acquisition and Construction Account and the Series 2021 Costs of Issuance Account shall be closed.

(b) Pursuant to Section 6.03 of the Master Indenture, the Trustee shall establish a separate Account within the Revenue Fund designated as the “Series 2021 Revenue Account.” The Series 2021 Special Assessments (except for Prepayments of Series 2021 Special Assessments which shall be identified as such by the Issuer to the Trustee and deposited in the Series 2021 Prepayment Subaccount) shall be deposited by the Trustee into the Series 2021 Revenue Account which shall be applied as set forth in Section 6.03 of the Master Indenture and Section 4.02 of this First Supplemental Indenture.

(c) Pursuant to Section 6.04 of the Master Indenture, the Trustee shall establish a separate Account within the Debt Service Fund designated as the “Series 2021 Principal Account.” Moneys shall be deposited into the Series 2021 Principal Account as provided in Section 6.04 of the Master Indenture and Section 4.02 of this First Supplemental Indenture, and applied for the purposes provided therein.

(d) Pursuant to Section 6.04 of the Master Indenture, the Trustee shall establish two (2) separate Accounts within the Debt Service Fund designated as the “Series 2021 Interest Account” and the “Series 2021 Capitalized Interest Account.” Moneys deposited into the Series 2021 Interest Account and Series 2021 Capitalized Interest Account pursuant to Section 6.04 of the Master Indenture and Sections 2.06 and 4.02 of this First Supplemental Indenture, shall be applied for the purposes provided therein.

(e) Pursuant to Section 6.04 of the Master Indenture, the Trustee shall establish another separate Account within the Debt Service Fund designated as the “Series 2021 Sinking Fund Account.” Moneys shall be deposited into the Series 2021 Sinking Fund Account as provided in Section 6.04 of the Master Indenture and Section 4.02 of this First Supplemental Indenture and applied for the purposes provided therein and in Section 3.01(c) of this First Supplemental Indenture.

(f) Pursuant to Section 6.05 of the Master Indenture, the Trustee shall establish a separate Account within the Reserve Fund designated as the “Series 2021 Reserve Account.” Proceeds of the Series 2021 Bonds shall be deposited into the Series 2021 Reserve Account in the amount set forth in Section 2.06 of this First Supplemental Indenture, and such moneys, together with any other moneys deposited into the Series 2021 Reserve Account shall be applied for the purposes provided therein and in this Section 4.01(f) of this First Supplemental Indenture.

On each March 15 and September 15 (or, if such date is not a Business Day, on the Business Day next preceding such day), the Trustee shall determine the amount on deposit in the Series 2021 Reserve Account and transfer any excess therein above the Reserve Requirement for the Series 2021 Bonds caused by investment earnings to the Series 2021 Acquisition and Construction Account prior to the Completion Date, and after the Completion Date, to the Series 2021 Revenue Account.

Notwithstanding any of the foregoing, amounts on deposit in the Series 2021 Reserve Account shall be transferred by the Trustee, in the amounts directed in writing by the Majority Holders of the Series 2021 Bonds to the Series 2021 General Redemption Subaccount of the Series 2021 Bond Redemption Account, if as a result of the application of Article X of the Master Indenture, the proceeds received from lands sold subject to the Series 2021 Special Assessments and applied to redeem a portion of the Series 2021 Bonds is less than the principal amount of Series 2021 Bonds indebtedness attributable to such lands.

Subject to the provisions of Section 4.05 hereof, on any date the Issuer receives notice from the District Manager that a landowner wishes to prepay its Series 2021 Special Assessments relating to the benefited property of such landowner, or as a result of a mandatory true-up payment, the Issuer shall, or cause the District Manager, on behalf of the Issuer to, calculate the principal amount of such Prepayment taking into account a credit against the amount of the Series 2021 Prepayment Principal due by the amount of money in the Series 2021 Reserve Account that will be in excess of the then Reserve Requirement, taking into account the proposed Prepayment. Such excess shall be transferred to the Series 2021 Prepayment Subaccount of the Series 2021 Bond Redemption Account, as a result of such Prepayment. The District Manager, on behalf of the Issuer, shall make such calculation within ten (10) Business Days after such Prepayment and shall instruct the Trustee in writing to transfer such amount of credit given to the landowner from the Series 2021 Reserve Account to the Series 2021 Prepayment Subaccount of the Series 2021 Bond

Redemption Account to be used for the extraordinary mandatory redemption of the Series 2021 Bonds in accordance with Section 3.01(b)(i) hereof. The Trustee is authorized to make such transfers and has no duty to verify such calculations.

(g) Pursuant to Section 6.06 of the Master Indenture, the Trustee shall establish a separate Series Bond Redemption Account within the Bond Redemption Fund designated as the “Series 2021 Bond Redemption Account” and within such Account, a “Series 2021 General Redemption Subaccount,” a “Series 2021 Optional Redemption Subaccount,” and a “Series 2021 Prepayment Subaccount.” Except as otherwise provided in this First Supplemental Indenture regarding Prepayments or in connection with the optional redemption of the Series 2021 Bonds, moneys to be deposited into the Series 2021 Bond Redemption Account as provided in Section 6.06 of the Master Indenture, shall be deposited to the Series 2021 General Redemption Subaccount of the Series 2021 Bond Redemption Account.

(h) Moneys that are deposited into the Series 2021 General Redemption Subaccount of the Series 2021 Bond Redemption Account (including all earnings on investments held therein) shall be used to call Series 2021 Bonds for the extraordinary mandatory redemption in whole, pursuant to Section 3.01(b)(ii) hereof or in part pursuant to Section 3.01(b)(iii) hereof.

(i) Moneys in the Series 2021 Prepayment Subaccount of the Series 2021 Bond Redemption Account (including all earnings on investments held in such Series 2021 Prepayment Subaccount of the Series 2021 Bond Redemption Account) shall be accumulated therein to be used to call for redemption pursuant to Section 3.01(b)(i) hereof an amount of Series 2021 Bonds equal to the amount of money transferred to the Series 2021 Prepayment Subaccount of the Series 2021 Bond Redemption Account for the purpose of such extraordinary mandatory redemption on the dates and at the price provided in such Section 3.01(b)(i) hereof.

(j) The Issuer hereby directs the Trustee to establish a Series 2021 Rebate Fund designated as the “Series 2021 Rebate Fund.” Moneys shall be deposited into the Series 2021 Rebate Fund, as provided in the Arbitrage Certificate and applied for the purposes provided therein.

(k) Moneys on deposit in the Series 2021 Optional Redemption Subaccount shall be used to optionally redeem all or a portion of the Series 2021 Bonds pursuant to Section 3.01(a) hereof.

**SECTION 4.02.** Series 2021 Revenue Account. The Trustee shall transfer from amounts on deposit in the Series 2021 Revenue Account to the Funds and Accounts designated below, the following amounts, at the following times and in the following order of priority:

FIRST, upon receipt but no later than the Business Day next preceding each November 1 commencing November 1, 20XX, to the Series 2021 Interest Account of the Debt Service Fund, an amount equal to the interest on the Series 2021 Bonds becoming due on the next succeeding November 1, less any amounts on deposit in the Series 2021 Capitalized Interest Account or the Series 2021 Interest Account not previously credited;

SECOND, upon receipt but no later than the Business Day next preceding each May 1 commencing May 1, 20XX, to the Series 2021 Interest Account of the Debt Service

Fund, an amount equal to the interest on the Series 2021 Bonds becoming due on the next succeeding May 1, less any amounts on deposit in the Series 2021 Capitalized Interest Account or the Series 2021 Interest Account not previously credited;

THIRD, no later than the Business Day next preceding each [May] 1, commencing [May] 1, 20XX, to the Series 2021 Sinking Fund Account of the Debt Service Fund, an amount equal to the principal amount of Series 2021 Bonds subject to sinking fund redemption on such [May] 1, less any amount on deposit in the Series 2021 Sinking Fund Account not previously credited;

FOURTH, no later than the Business Day next preceding the [May] 1, which is the principal payment date for any Series 2021 Bonds, to the Series 2021 Principal Account of the Debt Service Fund, an amount equal to the principal amount of Series 2021 Bonds Outstanding maturing on such [May] 1, less any amounts on deposit in the Series 2021 Principal Account not previously credited;

FIFTH, notwithstanding the foregoing, at any time the Series 2021 Bonds are subject to redemption on a date which is not a May 1 or November 1 Interest Payment Date, the Trustee shall be authorized to transfer to the Series 2021 Interest Account, the amount necessary to pay interest on the Series 2021 Bonds subject to redemption on such date;

SIXTH, upon receipt but no later than the Business Day next preceding each Interest Payment Date while Series 2021 Bonds remain Outstanding, to the Series 2021 Reserve Account, an amount equal to the amount, if any, which is necessary to make the amount on deposit therein equal to the applicable Reserve Requirement for the Series 2021 Bonds; and

SEVENTH, subject to the foregoing paragraphs, the balance of any moneys remaining after making the foregoing deposits shall be first deposited into the Series 2021 Costs of Issuance Account to cover any deficiencies in the amount allocated to pay the cost of issuing the Series 2021 Bonds and next, any balance in the Series 2021 Revenue Account shall remain on deposit in such Series 2021 Revenue Account, unless pursuant to the Arbitrage Certificate, it is necessary to make a deposit into the Series 2021 Rebate Fund, in which case, the Issuer shall direct the Trustee to make such deposit thereto.

Notwithstanding that the Issuer has funded the Series 2021 Capitalized Interest Account to pay interest on the Series 2021 Bonds through at least [May] 1, 20XX, moneys on deposit in the Series 2021 Capitalized Interest Account, including all investment earnings thereon, shall remain on deposit in such Account and be used by the Trustee to pay interest on the Series 2021 Bonds on any subsequent Interest Payment Date if moneys remain after [May] 1, 20XX. When such Account has been depleted of all funds, the Trustee shall be authorized to close such Account.

**SECTION 4.03.** Power to Issue Series 2021 Bonds and Create Lien. The Issuer is duly authorized under the Act and all applicable laws of the State to issue the Series 2021 Bonds, to execute and deliver the Indenture and to pledge the Series 2021 Pledged Revenues for the benefit of the Series 2021 Bonds to the extent set forth herein. The Series 2021 Pledged Revenues are not and shall not be subject to any other lien senior to or on a parity with the lien created in favor of



the Series 2021 Bonds, except the lien created by the Series 2021-2 Special Assessments and as otherwise permitted under the Master Indenture. The Series 2021 Bonds and the provisions of the Indenture are and will be valid and legally enforceable obligations of the Issuer in accordance with their respective terms. The Issuer shall, at all times, to the extent permitted by law, defend, preserve and protect the pledge created by the Indenture and all the rights of the Owners of the Series 2021 Bonds under the Indenture against all claims and demands of all persons whomsoever.

**SECTION 4.04.**     2021 Project Assessment Area to Conform to Consulting Engineers Report. Upon the issuance of the Series 2021 Bonds, the Issuer will promptly proceed to construct or acquire the 2021 Project Assessment Area, as described in Exhibit A hereto and in the Consulting Engineer's Report relating thereto.

**SECTION 4.05.**     Prepayments; Removal of Series 2021 Special Assessment Liens.

(a) At any time any owner of property subject to the Series 2021 Special Assessments may, at its option, or as a result of acceleration of the Series 2021 Special Assessments because of non-payment thereof or as a result of true-up payment, shall require the Issuer to reduce or release and extinguish the lien upon its property by virtue of the levy of the Series 2021 Special Assessments by paying or causing there to be paid, to the Issuer all or a portion of the Series 2021 Special Assessment, which shall constitute Series 2021 Prepayment Principal, plus accrued interest to the next succeeding Interest Payment Date (or the second succeeding Interest Payment Date if such Prepayment is made within forty-five (45) calendar days before an Interest Payment Date), attributable to the property subject to Series 2021 Special Assessment owned by such owner. In the event the amount in the Series 2021 Reserve Account will exceed the Debt Service Reserve Requirement for the Series 2021 Bonds as a result of a Prepayment in accordance with this Section 4.05(a), the excess amount shall be transferred from the Series 2021 Reserve Account to the Series 2021 Prepayment Subaccount of the Series 2021 Bond Redemption Account as a credit against the Series 2021 Prepayment Principal otherwise required to be paid by the owner of such lot or parcel. As a condition of providing such credit, the District Manager, on behalf of the Issuer, shall provide written instructions to the Trustee, together with a certification stating that, after giving effect to such transfer sufficient moneys will be on deposit in the Series 2021 Reserve Account to equal or exceed the Debt Service Reserve Requirement for the Series 2021 Bonds.

(b) Upon receipt of Series 2021 Prepayment Principal as described in paragraph (a) above, subject to satisfaction of the conditions set forth therein, the Issuer shall immediately pay the amount so received to the Trustee, and the Issuer shall take such action as is necessary to record in the official records of the Issuer that the Series 2021 Special Assessment has been paid in whole or in part and that such Series 2021 Special Assessment lien is thereby reduced, or released and extinguished, as the case may be.

The Trustee may conclusively rely on the Issuer's determination of what moneys constitute Prepayments. The Trustee shall calculate the amount available for the extraordinary mandatory redemption of the Series 2021 Bonds pursuant to Section 3.01(b)(i) hereof forty-five (45) days prior to each Quarterly Redemption Date and will withdraw money from the Series 2021 Reserve Account as a credit against the amount of Prepayment that is owed in an amount as directed by the District.

[END OF ARTICLE IV]

**ARTICLE V**  
**COVENANTS AND DESIGNATIONS OF THE ISSUER**

**SECTION 5.01.** Collection of Series 2021 Special Assessments. Pursuant to the terms and provisions of the Master Indenture, the Issuer shall collect the Series 2021 Special Assessments relating to the acquisition and construction of the 2021 Project Assessment Area through the Uniform Method of Collection (the “Uniform Method”) afforded by Chapter 197, Florida Statutes. Pursuant to the terms and provisions of the Master Indenture, the Issuer shall, pursuant to the provisions of the Assessment Resolutions, directly collect the Series 2021 Special Assessments levied in lieu of the Uniform Method with respect to any assessable lands which have not yet been platted, or for platted lots that are owned by Landowner, unless the Trustee at the direction of the Majority Holders directs the Issuer otherwise or the timing for using the Uniform Method will not yet allow for using such method. In addition, and not in limitation of, the covenants contained elsewhere in this First Supplemental Indenture and in the Master Indenture, the Issuer covenants to comply with the terms of the proceedings heretofore adopted with respect to the Series 2021 Special Assessments, and to levy the Series 2021 Special Assessments in such manner as will generate funds sufficient to pay debt service on the Series 2021 Bonds when due. All Series 2021 Special Assessments that are collected directly by the Issuer shall be due and payable by the Landowner not later than thirty (30) days prior to each Interest Payment Date.

**SECTION 5.02.** Continuing Disclosure. Contemporaneously with the execution and delivery hereof, the Issuer has executed and delivered a Continuing Disclosure Agreement in order to comply with the requirements of Rule 15c2-12 promulgated under the Securities and Exchange Act of 1934. The Issuer covenants and agrees to comply with the provisions of such Continuing Disclosure Agreement applicable to it; however, as set forth therein, failure to so comply shall not constitute an Event of Default hereunder, but shall instead be enforceable by mandamus or any other means of specific performance.

**SECTION 5.03.** Investment of Accounts and Subaccounts. The provisions of Section 7.02 of the Master Indenture shall apply to the investment and reinvestment of moneys in the Series 2021 Accounts and subaccounts therein created hereunder.

**SECTION 5.04.** Additional Obligations. Other than in connection with the issuance of refunding bonds to be secured by the Series 2021 Special Assessments, the Issuer covenants not to issue any Bonds or other debt obligations secured by the Series 2021 Special Assessments. In addition, the Issuer shall not issue any other Bonds or debt obligations secured by other Special Assessments on the same lands secured by the Series 2021 Special Assessments until the Series 2021 Special Assessments have been Substantially Absorbed. Once the Series 2021 Special Assessments have been Substantially Absorbed, the Issuer may issue Bonds or other debt obligations on assessable lands within the 2021 Project Assessment Area that are subject to the Series 2021 Special Assessments without limit as to the principal amount. Nothing herein shall prohibit the District from issuing additional Bonds or other debt obligations on lands that do not contain Series 2021 Special Assessments. Notwithstanding any of the foregoing, the Issuer shall not be precluded from issuing additional Bonds or other debt obligations secured by Special Assessments or other non-ad valorem assessments on any assessable lands within the 2021 Project Assessment Area in connection with capital projects that are necessary for the health, safety and welfare of its residents or to remediate a natural disaster. The Trustee may rely on a written certificate from the District Manager that the Series 2021 Special Assessments have been

Substantially Absorbed. Notwithstanding any provision in the Indenture to the contrary, the Issuer may issue other Bonds or debt obligations secured by Special Assessments on lands within the 2021 Project Assessment Area other than the Series 2021 Special Assessments, at any time upon the written consent of the Majority Holders.

**SECTION 5.05.** Requisite Owners for Direction or Consent. Anything in the Master Indenture to the contrary notwithstanding, any direction or consent or similar provision which requires more than fifty percent (50%) of the Owners, shall in each case be deemed to refer to, and shall mean, the Majority Holders.

**SECTION 5.06.** Acknowledgement Regarding Series 2021 Acquisition and Construction Account Moneys Following an Event of Default. In accordance with the provisions of the Indenture, upon the occurrence of an Event of Default with respect to the Series 2021 Bonds, the Series 2021 Bonds are payable solely from the Series 2021 Pledged Revenues and any other moneys held by the Trustee under the Indenture for such purpose. Anything in the Indenture to the contrary notwithstanding, the Issuer hereby acknowledges that, upon the occurrence of an Event of Default with respect to the Series 2021 Bonds, (i) the Series 2021 Pledged Revenues include, without limitation, all amounts on deposit in the Series 2021 Acquisition and Construction Account of the Acquisition and Construction Fund then held by the Trustee, (ii) the Series 2021 Pledged Revenues may not be used by the Issuer (whether to pay costs of the 2021 Project or otherwise) without the consent of the Majority Holders, and (iii) the Series 2021 Pledge Revenues may be used by the Trustee, at the direction or with the approval of the Majority Holders, to pay the reasonable costs and expenses incurred in connection with the pursuit of remedies under the Indenture. The Issuer covenants not to enter into any contract that would require the further expenditure of funds from the Trust Estate and regarding the construction and/or acquisition of the 2021 Project upon the occurrence of an Event of Default without the written direction of the Majority Holders.

[END OF ARTICLE V]

**ARTICLE VI**  
**THE TRUSTEE; THE PAYING AGENT AND REGISTRAR**

**SECTION 6.01.**     Acceptance of Trust. The Trustee accepts and agrees to execute the trusts hereby created and agrees to perform such trusts upon the terms and conditions set forth in the Indenture. The Trustee agrees to act as Paying Agent and Registrar for the Series 2021 Bonds.

**SECTION 6.02.**     Trustee's Duties. The Trustee shall not be responsible in any manner for the due execution of this First Supplemental Indenture by the Issuer or for the recitals contained herein (except for the certificate of authentication on the Series 2021 Bonds), all of which are made solely by the Issuer. Nothing contained herein shall limit the rights, benefits, privileges, protection and entitlement inuring to the Trustee under the Master Indenture.

[END OF ARTICLE VI]

**ARTICLE VII**  
**MISCELLANEOUS PROVISIONS**

**SECTION 7.01.** Interpretation of First Supplemental Indenture. This First Supplemental Indenture amends and supplements the Master Indenture with respect to the Series 2021 Bonds, and all of the provisions of the Master Indenture, to the extent not inconsistent herewith, are incorporated in this First Supplemental Indenture by reference. To the maximum extent possible, the Master Indenture and the First Supplemental Indenture shall be read and construed as one document.

**SECTION 7.02.** Amendments. Any amendments to this First Supplemental Indenture shall be made pursuant to the provisions for amendment contained in the Master Indenture.

**SECTION 7.03.** Counterparts. This First Supplemental Indenture may be executed in any number of counterparts, each of which when so executed and delivered shall be an original; but such counterparts shall together constitute but one and the same instrument.

**SECTION 7.04.** Appendices and Exhibits. Any and all schedules, appendices or exhibits referred to in and attached to this First Supplemental Indenture are hereby incorporated herein and made a part of this First Supplemental Indenture for all purposes.

**SECTION 7.05.** Payment Dates. In any case in which an Interest Payment Date or the maturity date of the Series 2021 Bonds or the date fixed for the redemption of any Series 2021 Bonds shall be other than a Business Day, then payment of interest, principal or Redemption Price need not be made on such date but may be made on the next succeeding Business Day, with the same force and effect as if made on the due date, and no interest on such payment shall accrue for the period after such due date if payment is made on such next succeeding Business Day.

**SECTION 7.06.** No Rights Conferred on Others. Nothing herein contained shall confer any right upon any Person other than the parties hereto and the Holders of the Series 2021 Bonds.

**SECTION 7.07.** Patriot Act Requirements of the Trustee. To help the government fight the funding of terrorism and money laundering activities, Federal law requires all financial institutions to obtain, verify and record information that identifies each person who opens an account. For a non-individual person such as a business entity, a charity, a trust or other legal entity, the Trustee will ask for documentation to verify such non-individual person's formation and existence as a legal entity. The Trustee may also ask to see financial statements, licenses, identification and authorization documents from individuals claiming authority to represent the entity or other relevant documentation.

**SECTION 7.08.** Counterparts and Electronically Signed and/or Transmitted Signatures. This First Supplemental Indenture may be executed in counterparts, and all counterparts together shall be construed as one document. Executed counterparts of this First Supplemental Indenture with signatures sent by electronic mail (i.e., in PDF format) or signed electronically via DocuSign or other electronic means may be used in the place of original signatures on this First Supplemental Indenture. The parties intend to be bound by the signatures

of the electronically mailed or signed signatures and the delivery of the same shall be effective as delivery of an original executed counterpart of this First Supplemental Indenture. The parties to this First Supplemental Indenture hereby waive any defenses to the enforcement of the terms of this First Supplemental Indenture based on the form of the signature, and hereby agree that such electronically mailed or signed signatures shall be conclusive proof, admissible in judicial proceedings, of the parties' execution of this First Supplemental Indenture.

[Remainder of page intentionally left blank.]

IN WITNESS WHEREOF, Lakewood Park Community Development District has caused this First Supplemental Trust Indenture to be executed by the Chairperson or Vice Chairperson its Board of Supervisors and its corporate seal to be hereunto affixed and attested by the Secretary of its Board of Supervisors and U.S. Bank National Association has caused this First Supplemental Trust Indenture to be executed by one of its authorized signatories, all as of the day and year first above written.

LAKWOOD PARK COMMUNITY  
DEVELOPMENT DISTRICT

[SEAL]

Attest:

By: \_\_\_\_\_  
Name: \_\_\_\_\_  
Title: Chairperson/Vice Chairperson  
Board of Supervisors

By: \_\_\_\_\_  
Name: Craig Wrathell  
Title: Secretary, Board of Supervisors

U.S. BANK NATIONAL ASSOCIATION,  
as Trustee, Paying Agent and Registrar

By: \_\_\_\_\_  
Name: \_\_\_\_\_  
Title: Assistant Vice President





STATE OF FLORIDA                    )  
  ) SS:  
COUNTY OF PALM BEACH         )

The foregoing instrument was acknowledged before me by means of  physical presence or  online notarization, this \_\_\_\_ day of \_\_\_\_\_, 2021, by Craig Wrathell, Secretary of the Board of Supervisors of Lakewood Park Community Development District, who acknowledged that he did sign the foregoing instrument as such officer for and on behalf of Lakewood Park Community Development District; that the same is his free act and deed as such officer, and the free act and deed of Lakewood Park Community Development District; and that the seal affixed to said instrument is the seal of Lakewood Park Community Development District. He is personally known to me or produced \_\_\_\_\_ as identification.

[NOTARIAL SEAL]

Notary: \_\_\_\_\_  
Print Name: \_\_\_\_\_  
NOTARY PUBLIC, STATE OF \_\_\_\_\_  
My commission expires \_\_\_\_\_

STATE OF FLORIDA                    )  
  ) SS:  
COUNTY OF BROWARD                )

The foregoing instrument was acknowledged before me by means of  physical presence or  online notarization, this \_\_\_\_ day of \_\_\_\_\_, 2021, by \_\_\_\_\_, an Assistant Vice President of U.S. Bank National Association, as trustee (the “Trustee”), who acknowledged that he/she did so sign said instrument as such officer for and on behalf of the Trustee; that the same is his/her free act and deed as such officer and the free act and deed of the Trustee; that he/she appeared before me on this day in person and acknowledged that he/she, being thereunto duly authorized, signed, for the uses and purposes therein set forth. He/She is personally known to me or produced \_\_\_\_\_ as identification.

[NOTARIAL SEAL]

Notary: \_\_\_\_\_  
Print Name: \_\_\_\_\_  
NOTARY PUBLIC, STATE OF \_\_\_\_\_  
My commission expires \_\_\_\_\_

**EXHIBIT A**  
**DESCRIPTION OF 2021 PROJECT**

The 2021 Project includes, but is not limited to, the following improvements, as described in the *Engineer's Report*, dated August \_\_\_\_, 2020:

Stormwater management and control facilities, including, but not limited to, related earthwork and acquisition of interests in real property;

Reclaimed water facilities;

Mitigation;

Parks and green space;

Onsite and offsite roadway improvements, including applicable impact fees;

Irrigation for public property;

Landscaping in public rights-of-way including, but not limited to, entrance features;

Hardscape;

Differential cost of undergrounding electric utilities; and

All related soft and incidental costs.

**EXHIBIT B**

[FORM OF SERIES 2021 BOND]

**R-1**

\$ \_\_\_\_\_

**UNITED STATES OF AMERICA  
STATE OF FLORIDA  
CITY OF DELAND  
COUNTY OF VOLUSIA  
LAKEWOOD PARK COMMUNITY DEVELOPMENT DISTRICT  
SPECIAL ASSESSMENT BOND, SERIES 2021  
(2021 PROJECT ASSESSMENT AREA)**

Interest Rate                      Maturity Date                      Date of Original Issuance                      CUSIP  
\_\_\_\_\_ %

Registered Owner:-----Cede & Co.-----

Principal Amount:--

KNOW ALL PERSONS BY THESE PRESENTS that the Lakewood Park Community Development District (the "Issuer"), for value received, hereby promises to pay to the registered owner shown above or registered assigns, on the date specified above, from the sources hereinafter mentioned, upon presentation and surrender hereof (except while the herein defined Series 2021 Bonds are in book-entry only form such presentation shall not be required) at the designated corporate trust office of U.S. Bank National Association, as paying agent (said U.S. Bank National Association and any successor paying agent being herein called the "Paying Agent"), the Principal Amount set forth above (with interest thereon at the Interest Rate per annum set forth above, computed on 360-day year of twelve 30-day months), said principal payable on the Maturity Date stated above. Principal of this Bond is payable at the designated corporate trust office of U.S. Bank National Association, located in Fort Lauderdale, Florida, in lawful money of the United States of America. Interest on this Bond is payable by check or draft of the Paying Agent made payable to the registered owner and mailed on each May 1 and November 1, commencing [November] 1, 20XX to the address of the registered owner as such name and address shall appear on the registry books of the Issuer maintained by U.S. Bank National Association, as registrar (said U.S. Bank National Association and any successor registrar being herein called the "Registrar") at the close of business on the fifteenth day of the calendar month preceding each interest payment date or the date on which the principal of a Bond is to be paid (the "Record Date"). Such interest shall be payable from the most recent interest payment date next preceding the date of authentication hereof to which interest has been paid, unless the date of authentication hereof is a May 1 or November 1 to which interest has been paid, in which case from the date of authentication hereof, or unless such date of authentication is prior to [November] 1, 20XX, in which case from the date of initial delivery, or unless the date of authentication hereof is between a Record Date and the next succeeding interest payment date, in which case from such interest payment date. Any such interest not so punctually paid or duly provided for shall forthwith cease to be payable to the registered owner on such Record Date and may be paid to the person in whose name this

Bond is registered at the close of business on a Special Record Date for the payment of such defaulted interest to be fixed by U.S. Bank National Association, as trustee (said U.S. Bank National Association and any successor trustee being herein called the "Trustee"), notice whereof shall be given to Bondholders of record as of the fifth (5th) day prior to such mailing, at their registered addresses, not less than ten (10) days prior to such Special Record Date, or may be paid, at any time in any other lawful manner, as more fully provided in the Indenture (defined below). Any capitalized term used in this Bond and not otherwise defined shall have the meaning ascribed to such term in the Indenture.

THE BONDS ARE LIMITED OBLIGATIONS OF THE ISSUER PAYABLE SOLELY OUT OF THE SERIES 2021 PLEDGED REVENUES PLEDGED THEREFOR UNDER THE INDENTURE AND NEITHER THE PROPERTY, THE FULL FAITH AND CREDIT, NOR THE TAXING POWER OF THE ISSUER, THE CITY OF DELAND, FLORIDA (THE "CITY"), VOLUSIA COUNTY, FLORIDA (THE "COUNTY"), THE STATE OF FLORIDA (THE "STATE"), OR ANY OTHER POLITICAL SUBDIVISION THEREOF, IS PLEDGED AS SECURITY FOR THE PAYMENT OF THE BONDS, EXCEPT THAT THE ISSUER IS OBLIGATED UNDER THE INDENTURE TO LEVY AND TO EVIDENCE AND CERTIFY, OR CAUSE TO BE CERTIFIED, FOR COLLECTION, SERIES 2021 SPECIAL ASSESSMENTS (AS DEFINED IN THE INDENTURE) TO SECURE AND PAY THE BONDS. THE BONDS DO NOT CONSTITUTE AN INDEBTEDNESS OF THE ISSUER, THE CITY, THE COUNTY, THE STATE, OR ANY OTHER POLITICAL SUBDIVISION THEREOF WITHIN THE MEANING OF ANY CONSTITUTIONAL OR STATUTORY PROVISION OR LIMITATION.

This Bond shall not be valid or become obligatory for any purpose or be entitled to any benefit or security under the Indenture until it shall have been authenticated by execution of the Trustee of the certificate of authentication endorsed hereon.

This Bond is one of an authorized issue of Bonds of the Lakewood Park Community Development District, a community development district duly created, organized and existing under Chapter 190, Florida Statutes (the Uniform Community Development District Act of 1980), as amended (the "Act") and Ordinance No. 2020-25 of the Board of County Commissioners of Volusia County, Florida enacted on October 19, 2020, designated as "Lakewood Park Community Development District Special Assessment Bonds, Series 2021 (2021 Project Assessment Area)" (the "Bonds"), in the aggregate principal amount of \_\_\_\_\_ MILLION \_\_\_\_\_ HUNDRED \_\_\_\_\_ THOUSAND AND 00/100 DOLLARS (\$\_\_\_\_\_.00) of like date, tenor and effect, except as to number, denomination, interest rate and maturity date. The Series 2021 Bonds are being issued under authority of the laws and Constitution of the State of Florida, including particularly the Act, to pay the costs of constructing and/or acquiring a portion of the 2021 Project (as defined in the herein referred to Indenture). The Series 2021 Bonds shall be issued as fully registered bonds in authorized denominations, as set forth in the Indenture. The Bonds are issued under and secured by a Master Trust Indenture dated as of \_\_\_\_\_ 1, 2021 (the "Master Indenture"), as supplemented by a First Supplemental Trust Indenture dated as of \_\_\_\_\_ 1, 2021 (the "First Supplemental Indenture" and together with the Master Indenture, the "Indenture"), each by and between the Issuer and the Trustee, executed counterparts of which are on file at the designated corporate trust office of the Trustee in Fort Lauderdale, Florida.

Reference is hereby made to the Indenture for the provisions, among others, with respect to the custody and application of the proceeds of the Series 2021 Bonds issued under the Indenture, the operation and application of the Debt Service Fund, the Series 2021 Reserve Account within the Debt Service Reserve Fund and other Funds and Accounts (each as defined in the Indenture) charged with and pledged to the payment of the principal of and the interest on the Series 2021 Bonds, the levy and the evidencing and certifying for collection, of the Series 2021 Special Assessments, the nature and extent of the security for the Bonds, the terms and conditions on which the Series 2021 Bonds are issued, the rights, duties and obligations of the Issuer and of the Trustee under the Indenture, the conditions under which such Indenture may be amended without the consent of the registered owners of the Series 2021 Bonds, the conditions under which such Indenture may be amended with the consent of the Majority Holders of the Series 2021 Bonds outstanding, and as to other rights and remedies of the registered owners of the Series 2021 Bonds.

It is expressly agreed by the owner of this Bond that such owner shall never have the right to require or compel the exercise of the ad valorem taxing power of the Issuer, the County, the State or any other political subdivision thereof, or taxation in any form of any real or personal property of the Issuer, the County, the State or any other political subdivision thereof, for the payment of the principal of and interest on this Bond or the making of any other sinking fund and other payments provided for in the Indenture, except for Series 2021 Special Assessments to be assessed and levied by the Issuer as set forth in the Indenture.

By the acceptance of this Bond, the owner hereof assents to all the provisions of the Indenture.

This Bond is payable from and secured by Series 2021 Pledged Revenues, as such term is defined in the Indenture, all in the manner provided in the Indenture. The Indenture provides for the levy and the evidencing and certifying, of non-ad valorem assessments in the form of Series 2021 Special Assessments to secure and pay the Bonds.

The Series 2021 Bonds are subject to redemption prior to maturity in the amounts, at the times and in the manner provided below. All payments of the redemption price of the Series 2021 Bonds shall be made on the dates specified below. Upon any redemption of Series 2021 Bonds other than in accordance with scheduled mandatory sinking fund redemption, the Issuer shall cause to be recalculated and delivered to the Trustee revised mandatory sinking fund redemption amounts recalculated so as to amortize the Outstanding principal amount of Series 2021 Bonds in substantially equal annual installments of principal and interest (subject to rounding to Authorized Denominations of principal) over the remaining term of the Series 2021 Bonds. The mandatory sinking fund redemption amounts as so recalculated shall not result in an increase in the aggregate of the mandatory sinking fund redemption amounts for all Series 2021 Bonds in any year. In the event of a redemption or purchase occurring less than forty-five (45) days prior to a date on which a mandatory sinking fund redemption payment is due, the foregoing recalculation shall not be made to the mandatory sinking fund redemption amounts due in the year in which such redemption or purchase occurs, but shall be made to the mandatory sinking fund redemption amounts for the immediately succeeding and subsequent years.

Optional Redemption

The Series 2021 Bonds are subject to redemption prior to maturity at the option of the Issuer, as a whole or in part, at any time, on or after [May] 1, 20XX (less than all Series 2021 Bonds of a maturity to be selected by lot), at a Redemption Price equal to the principal amount of the Series 2021 Bonds to be redeemed, plus accrued interest from the most recent Interest Payment Date to the redemption date.

Mandatory Sinking Fund Redemption

The Series 2021 Bonds maturing on [May] 1, 20XX are subject to mandatory sinking fund redemption on [May] 1 in the years and in the mandatory sinking fund redemption amounts set forth below at a redemption price of 100% of their principal amount plus accrued interest to the date of redemption. Such principal amounts shall be reduced as specified by the Issuer by the principal amount of any Series 2021 Bonds redeemed pursuant to optional or extraordinary mandatory redemption as set forth herein or purchased and cancelled pursuant to the provisions of the Indenture.

<u>Year</u>	<u>Mandatory Sinking Fund Redemption Amount</u>
-------------	---

---

\*Maturity

The Series 2021 Bonds maturing on [May] 1, 20XX are subject to mandatory sinking fund redemption on [May] 1 in the years and in the mandatory sinking fund redemption amounts set forth below at a redemption price of 100% of their principal amount plus accrued interest to the date of redemption. Such principal amounts shall be reduced as specified by the Issuer by the principal amount of any Series 2021 Bonds redeemed pursuant to optional or extraordinary mandatory redemption as set forth herein or purchased and cancelled pursuant to the provisions of the Indenture.

<u>Year</u>	<u>Mandatory Sinking Fund Redemption Amount</u>
-------------	---

---

\*Maturity



The Series 2021 Bonds maturing on [May] 1, 20XX are subject to mandatory sinking fund redemption on [May] 1 in the years and in the mandatory sinking fund redemption amounts set forth below at a redemption price of 100% of their principal amount plus accrued interest to the date of redemption. Such principal amounts shall be reduced as specified by the Issuer by the principal amount of any Series 2021 Bonds redeemed pursuant to optional or extraordinary mandatory redemption as set forth herein or purchased and cancelled pursuant to the provisions of the Indenture.

<u>Year</u>	<u>Mandatory Sinking Fund Redemption Amount</u>
-------------	---

---

\*Maturity

The Series 2021 Bonds maturing on [May] 1, 20XX are subject to mandatory sinking fund redemption on [May] 1 in the years and in the mandatory sinking fund redemption amounts set forth below at a redemption price of 100% of their principal amount plus accrued interest to the date of redemption. Such principal amounts shall be reduced as specified by the Issuer by the principal amount of any Series 2021 Bonds redeemed pursuant to optional or extraordinary mandatory redemption as set forth herein or purchased and cancelled pursuant to the provisions of the Indenture.

<u>Year</u>	<u>Mandatory Sinking Fund Redemption Amount</u>
-------------	---

---

\*Maturity

### Extraordinary Mandatory Redemption in Whole or in Part

The Bonds are subject to extraordinary mandatory redemption prior to maturity by the Issuer in whole or in part on any date (other than in the case of clause (i) below which extraordinary mandatory redemption in part must occur on a Quarterly Redemption Date), at an extraordinary mandatory redemption price equal to 100% of the principal amount of the Bonds to be redeemed, plus interest accrued to the redemption date.

(i) from Series 2021 Prepayment Principal deposited into the Series 2021 Prepayment Subaccount of the Series 2021 Bond Redemption Account (taking into account the credit from the Series 2021 Reserve Account pursuant to Section 4.05 of the First Supplemental Indenture) following the prepayment in whole or in part of 2020 Special Assessments on any assessable property within the District in accordance with the provisions of Section 4.05(a) of the First Supplemental Indenture.

(ii) from moneys, if any, on deposit in the Series 2021 Funds, Accounts and subaccounts in the Funds and Accounts (other than the Series 2021 Rebate Fund and the Series 2021 Acquisition and Construction Account) sufficient to pay and redeem all Outstanding Series 2021 Bonds and accrued interest thereon to the redemption date or dates in addition to all amounts owed to Persons under the Indenture.

(iii) upon the Completion Date, from any funds remaining on deposit in the Series 2021 Acquisition and Construction Account not otherwise reserved to complete the 2021 Project Assessment Area and which have been transferred to the Series 2021 General Redemption Subaccount of the Series 2021 Bond Redemption Account.

Except as otherwise provided in the Indenture, if less than all of the Series 2021 Bonds subject to redemption shall be called for redemption, the particular such Bonds or portions of such Series 2021 Bonds to be redeemed shall be selected by lot by the Trustee, as provided in the Indenture.

Notice of each redemption of the Series 2021 Bonds is required to be mailed by the Trustee by first class mail, postage prepaid, not less than thirty (30) nor more than forty-five (45) days prior to the redemption date to each Registered Owner of the Series 2021 Bonds to be redeemed at the address of such Registered Owner recorded on the bond register maintained by the Registrar. On the date designated for redemption, notice having been given and money for the payment of the Redemption Price being held by the Trustee or the Paying Agent, all as provided in the Indenture, the Series 2021 Bonds or such portions thereof so called for redemption shall become and be due and payable at the Redemption Price provided for the redemption of such Series 2021 Bonds or such portions thereof on such date, interest on such Bonds or such portions thereof so called for redemption shall cease to accrue, such Series 2021 Bonds or such portions thereof so called for redemption shall cease to be entitled to any benefit or security under the Indenture and the Owners thereof shall have no rights in respect of such Series 2021 Bonds or such portions thereof so called for redemption except to receive payments of the Redemption Price thereof so held by the Trustee or the Paying Agent. Further notice of redemption shall be given by the Trustee to certain registered securities depositories and information services as set forth in the Indenture, but no defect in said further notice nor any failure to give all or any portion of such further notice

shall in any manner defeat the effectiveness of a call for redemption if notice thereof is given as above prescribed. Notwithstanding the foregoing, the Trustee is authorized to give conditional notice of redemption as provided in the Master Indenture.

The Owner of this Bond shall have no right to enforce the provisions of the Indenture or to institute action to enforce the covenants therein, or to take any action with respect to any Event of Default under the Indenture, or to institute, appear in or defend any suit or other proceeding with respect thereto, except as provided in the Indenture.

Modifications or alterations of the Indenture or of any indenture supplemental thereto may be made only to the extent and in the circumstances permitted by the Indenture.

Any moneys held by the Trustee or Paying Agent in trust for the payment and discharge of any Series 2021 Bond which remain unclaimed for three (3) years after the date when such Bond has become due and payable, either at its stated maturity date or by call for earlier redemption shall be paid to the Issuer, thereupon and thereafter no claimant shall have any rights against the Trustee or Paying Agent to or in respect of such moneys.

If the Issuer deposits or causes to be deposited with the Trustee funds or Defeasance Securities (as defined in the Master Indenture) sufficient to pay the principal or Redemption Price of any the Bonds becoming due at maturity or by call for redemption in the manner set forth in the Indenture, together with the interest accrued to the due date, the lien of such Bonds as to the trust estate with respect to the Bonds shall be discharged, except for the rights of the Owners thereof with respect to the funds so deposited as provided in the Indenture.

This Bond shall have all the qualities and incidents, including negotiability, of investment securities within the meaning and for all the purposes of the Uniform Commercial Code of the State of Florida.

The Issuer shall keep books for the registration of the Series 2021 Bonds at the designated corporate trust office of the Registrar in Fort Lauderdale, Florida. Subject to the restrictions contained in the Indenture, the Series 2021 Bonds may be transferred or exchanged by the registered owner thereof in person or by his attorney duly authorized in writing only upon the books of the Issuer kept by the Registrar and only upon surrender thereof together with a written instrument of transfer satisfactory to the Registrar duly executed by the registered owner or his duly authorized attorney. In all cases in which the privilege of transferring or exchanging Series 2021 Bonds is exercised, the Issuer shall execute and the Trustee shall authenticate and deliver a new Series 2021 Bond or Series 2021 Bonds in authorized form and in like aggregate principal amount in accordance with the provisions of the Indenture. Every Series 2021 Bond presented or surrendered for transfer or exchange shall be duly endorsed or accompanied by a written instrument of transfer in form satisfactory to the Trustee, Paying Agent or the Registrar, duly executed by the Bondholder or his attorney duly authorized in writing. Transfers and exchanges shall be made without charge to the Bondholder, except that the Issuer or the Trustee may require payment of a sum sufficient to cover any tax or other governmental charge that may be imposed in connection with any transfer or exchange of Series 2021 Bonds.

The Issuer, the Trustee, the Paying Agent and the Registrar shall deem and treat the person in whose name any Series 2021 Bond shall be registered upon the books kept by the Registrar as the absolute owner thereof (whether or not such Series 2021 Bond shall be overdue) for the purpose of receiving payment of or on account of the principal of and interest on such Series 2021 Bond as the same becomes due, and for all other purposes. All such payments so made to any such registered owner or upon his order shall be valid and effectual to satisfy and discharge the liability upon such Series 2021 Bond to the extent of the sum or sums so paid, and neither the Issuer, the Trustee, the Paying Agent, nor the Registrar shall be affected by any notice to the contrary.

It is hereby certified and recited that all acts, conditions and things required to exist, to happen, and to be performed, precedent to and in connection with the issuance of this Bond exist, have happened and have been performed in regular and due form and time as required by the laws and Constitution of the State of Florida applicable thereto, including particularly the Act, and that the issuance of this Bond, and of the issue of the Series 2021 Bonds of which this Bond is one, is in full compliance with all constitutional and statutory limitations or provisions.

IN WITNESS WHEREOF, Lakewood Park Community Development District has caused this Bond to be signed by the manual signature of the Chairperson/Vice Chairperson of its Board of Supervisors and its seal to be imprinted hereon, and attested by the manual signature of the Secretary of its Board of Supervisors, all as of the date hereof.

LAKWOOD PARK COMMUNITY  
DEVELOPMENT DISTRICT

By: \_\_\_\_\_  
Chairperson/Vice Chairperson  
Board of Supervisors

(SEAL)

Attest:

By: \_\_\_\_\_  
Secretary  
Board of Supervisors

**CERTIFICATE OF AUTHENTICATION**

This Bond is one of the Series 2021 Bonds delivered pursuant to the within mentioned Indenture.

Date of Authentication: \_\_\_\_\_

U.S. BANK NATIONAL ASSOCIATION, as  
Trustee

By: \_\_\_\_\_  
Assistant Vice President

**STATEMENT OF VALIDATION**

This Bond is one of a series of Bonds which were validated by judgment of the Circuit Court of the Seventh Judicial Circuit of Florida, in and for Volusia County, Florida, rendered on the \_\_\_\_ day of \_\_\_\_\_, 2021.

LAKESWOOD PARK COMMUNITY  
DEVELOPMENT DISTRICT

By: \_\_\_\_\_  
Chairperson/Vice Chairperson  
Board of Supervisors

(SEAL)

Attest:

By: \_\_\_\_\_  
Secretary  
Board of Supervisors

## ABBREVIATIONS

The following abbreviations, when used in the inscription on the face of the within Bond, shall be construed as though they were written out in full according to applicable laws or regulations:

TEN COM - as tenants in common  
TEN ENT - as tenants by the entireties  
JT TEN - as joint tenants with rights of survivorship and  
not as tenants in common

UNIFORM TRANSFER MIN ACT - \_\_\_\_\_ Custodian \_\_\_\_\_  
(Cust) (Minor)

Under Uniform Transfer to Minors Act \_\_\_\_\_  
(State)

Additional abbreviations may also be used though not in the above list.

**ASSIGNMENT AND TRANSFER**

FOR VALUE RECEIVED the undersigned sells, assigns and transfers unto

---

**(please print or typewrite name and address of assignee)**

---

the within Bond and all rights thereunder, and hereby irrevocably constitutes and appoints

---

Attorney to transfer the within Bond on the books kept for registration thereof, with full power of substitution in the premises.

Signature Guarantee:

---

**NOTICE:** Signature(s) must be guaranteed by a member firm of the New York Stock Exchange or a commercial bank or trust company

---

**NOTICE:** The signature to this assignment must correspond with the name of the registered owner as it appears upon the face of the within Bond in every particular, without alteration or enlargement or any change whatsoever.

---

Please insert social security or other identifying number of Assignee.



## EXHIBIT C

### FORMS OF REQUISITIONS

#### LAKWOOD PARK COMMUNITY DEVELOPMENT DISTRICT SPECIAL ASSESSMENT BONDS, SERIES 2021 (2021 PROJECT ASSESSMENT AREA)

(Acquisition and Construction)

The undersigned, a Responsible Officer of the Lakewood Park Community Development District (the “District”) hereby submits the following requisition for disbursement under and pursuant to the terms of the Master Trust Indenture between the District and U.S. Bank National Association, as trustee (the “Trustee”), dated as of \_\_\_\_\_ 1, 2021, as supplemented by that certain First Supplemental Trust Indenture dated as of \_\_\_\_\_ 1, 2021 (collectively, the “Indenture”) (all capitalized terms used herein shall have the meaning ascribed to such term in the Indenture):

- (A) Requisition Number:
- (B) Identify Acquisition Agreement, if applicable;
- (C) Name of Payee pursuant to Acquisition Agreement:
- (D) Amount Payable:
- (E) Purpose for which paid or incurred (refer also to specific contract if amount is due and payable pursuant to a contract involving progress payments):
- (F) Fund or Account and subaccount, if any, from which disbursement to be made:

*Series 2021 Acquisition and Construction Account of the Acquisition and Construction Fund.*

The undersigned hereby certifies that:

1. obligations in the stated amount set forth above have been incurred by the District,
2. each disbursement set forth above is a proper charge against the Series 2021 Acquisition and Construction Account;
3. each disbursement set forth above was incurred in connection with the Cost of the 2021 Project; and
4. Each disbursement represents a Cost of the 2021 Project which has not previously been paid.

The undersigned hereby further certifies that there has not been filed with or served upon the District notice of any lien, right to lien, or attachment upon, or claim affecting the right to receive

payment of, any of the moneys payable to the Payee set forth above, which has not been released or will not be released simultaneously with the payment hereof.

The undersigned hereby further certifies that such requisition contains no item representing payment on account of any retained percentage which the District is at the date of such certificate entitled to retain.

Originals or copies of the invoice(s) from the vendor of the property acquired or the services rendered with respect to which disbursement is hereby requested are on file with the District.

LAKWOOD PARK COMMUNITY  
DEVELOPMENT DISTRICT

By: \_\_\_\_\_  
Responsible Officer

Date: \_\_\_\_\_

**CONSULTING ENGINEER'S APPROVAL**

The undersigned Consulting Engineer hereby certifies that this disbursement is for the Cost of the 2021 Project and is consistent with: (i) the Acquisition Agreement; and/or (ii) the report of the District Engineer, as such report shall have been amended or modified.

\_\_\_\_\_  
Consulting Engineer

**LAKWOOD PARK COMMUNITY DEVELOPMENT DISTRICT  
SPECIAL ASSESSMENT BONDS, SERIES 2021  
(2021 PROJECT ASSESSMENT AREA)**

(Costs of Issuance)

The undersigned, a Responsible Officer of the Lakewood Park Community Development District (the "District") hereby submits the following requisition for disbursement under and pursuant to the terms of the Master Trust Indenture between the District and U.S. Bank National Association, as trustee (the "Trustee"), dated as of \_\_\_\_\_ 1, 2021, as supplemented by that certain First Supplemental Trust Indenture dated as of \_\_\_\_\_ 1, 2021 (collectively, the "Indenture") (all capitalized terms used herein shall have the meaning ascribed to such term in the Indenture):

- (A) Requisition Number:
  
- (B) Amount Payable:
  
- (C) Purpose for which paid or incurred: Costs of Issuance
  
- (D) Fund or Account and subaccount, if any, from which disbursement to be made:  
  
*Series 2021 Costs of Issuance Account of the Acquisition and Construction Fund*

The undersigned hereby certifies that:

1. this requisition is for Costs of Issuance payable from the Series 2021 Costs of Issuance Account that have not previously been paid;
2. each disbursement set forth above is a proper charge against the Series 2021 Costs of Issuance Account;
3. each disbursement set forth above was incurred in connection with the issuance of the Series 2021 Bonds; and
4. each disbursement represents a cost of issuance which has not previously been paid.

The undersigned hereby further certifies that there has not been filed with or served upon the District notice of any lien, right to lien, or attachment upon, or claim affecting the right to receive payment of, any of the moneys payable to the Payee set forth above, which has not been released or will not be released simultaneously with the payment hereof.

The undersigned hereby further certifies that such requisition contains no item representing payment on account of any retained percentage which the District is at the date of such certificate entitled to retain.

Attached hereto are originals or copies of the invoice(s) from the vendor of the services rendered with respect to which disbursement is hereby requested.

LAKESWOOD PARK COMMUNITY  
DEVELOPMENT DISTRICT

By: \_\_\_\_\_  
Responsible Officer

Date: \_\_\_\_\_

## EXHIBIT D

### FORM OF INVESTOR LETTER

[Date]

Lakewood Park Community Development District  
c/o Wrathell Hunt & Associates, LLC  
2300 Glades Road, Suite 410W  
Boca Raton, FL 33431  
Attention: Craig Wrathell

FMSbonds, Inc.  
20660 W. Dixie Highway  
North Miami Beach, FL 33180

Re: \$ \_\_\_\_\_ Lakewood Park Community Development District Special  
Assessment Bonds, Series 2021 (2021 Project Assessment Area)

Ladies and Gentlemen:

The undersigned is authorized to sign this letter [on behalf of Name of Non-Individual Investor], as the beneficial owner (the “Investor”) of \$ \_\_\_\_\_ of the above-referenced Bonds [state maturing on [May] 1, \_\_\_\_\_, bearing interest at the rate of \_\_\_% per annum and CUSIP #] (herein, the “Investor Bonds”).

The undersigned acknowledges that the Bonds were issued by the Lakewood Park Community Development District (herein, the “Issuer”) for the purpose of providing a portion of the funds necessary to finance the acquisition and construction of certain public infrastructure described in the herein defined Offering Document. The undersigned further acknowledges that the Bonds, which include the Investor Bonds, are secured under that certain Master Trust Indenture, dated as of \_\_\_\_\_ 1, 2021 (the “Master Indenture”) and a First Supplemental Trust Indenture dated as of \_\_\_\_\_ 1, 2021 (“First Supplement” and, collectively with the Master Indenture, the “Indenture”), between the Issuer and U.S. Bank National Association, as trustee (the “Trustee”), which creates a security interest in the trust estate described therein (the “Security”) for the benefit of the Owners of the Bonds.

In connection with the purchase of the Investor Bonds by the Investor, the Investor hereby makes the following representations upon which you may rely:

1. The Investor has authority to purchase the Investor Bonds and to execute this letter, any other instruments and documents required to be executed by the Investor in connection with the purchase of the Investor Bonds.

2. The Investor is an “accredited investor” as described in Rule 501(a)(1), (2), (3), (6) or (7) under Regulation D of the Securities Act of 1933, as amended (the “Securities Act”), and therefore, has sufficient knowledge and experience in financial and business matters, including purchase and ownership of municipal and other tax-exempt obligations including those which are not rated or credit-enhanced, to be able to evaluate the risks and merits of the investment

represented by the Bonds. Please check the appropriate box below to indicate the type of accredited investor:

a bank, insurance company, registered investment company, business development company, or small business investment company;

an employee benefit plan, within the meaning of the Employee Retirement Income Security Act, if a bank, insurance company, or registered investment adviser makes the investment decisions, or if the plan has total assets in excess of \$5 million;

a charitable organization, corporation, or partnership with assets exceeding \$5 million;

a natural person who has individual net worth, or joint net worth with the person's spouse, that exceeds \$1 million at the time of the purchase, excluding the value of the primary residence of such person;

a natural person with income exceeding \$200,000 in each of the two most recent years or joint income with a spouse exceeding \$300,000 for those years and a reasonable expectation of the same income level in the current year; or

3. The Investor Bonds are being acquired by the Investor for investment and not with a present view to, or for resale in connection with, any distribution of the Bonds.

4. The Investor understands that the Bonds are not registered under the Securities Act and that such registration is not legally required as of the date hereof; and further understands that the Bonds (a) are not being registered or otherwise qualified for sale under the "Blue Sky" laws and regulations of any state, (b) will not be listed in any stock or other securities exchange, (c) will not carry a rating from any rating service and (d) will be delivered in a form which is not readily marketable.

5. The Investor understands that (a) the Bonds are not secured by any pledge of any moneys received or to be received from any taxation by the Issuer, State of Florida or any political subdivision thereof, (b) the Bonds do not and will not represent or constitute a general obligation or a pledge of the faith and credit of the Issuer, the State of Florida or any political subdivision thereof; and (c) the liability of the Issuer with respect to the Bonds is limited to the Security as set forth in the Indenture.

6. The Investor has been supplied with an (electronic) copy of the Preliminary Limited Offering Memorandum dated \_\_\_\_\_, 2021 of the Issuer and relating to the Bonds (the "Offering Document") and has reviewed the Offering Document and represents that such Offering Document has provided full and meaningful disclosure in order to make an informed decision to invest in the Investor Bonds.

Capitalized terms used herein and not otherwise defined have the meanings given to such terms in the Indenture.

Very truly yours,

[Name], [Type of Entity]

By: \_\_\_\_\_

Name: \_\_\_\_\_

Title: \_\_\_\_\_

Date: \_\_\_\_\_

Or

\_\_\_\_\_  
[Name], an Individual

37706209v2/999903.000124